



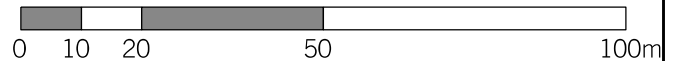

49 Murray Mews,
London NW1 9RH.
Site Boundary in Red

01: SITE LOCATION PLAN
SCALE 1:1250

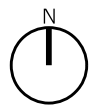

MSA

MATTHEW SPRINGETT ASSOCIATES Ltd.
MAKE SPACE STUDIOS,
NEWNHAM TERRACE,
LONDON SE1 7DR
T+44 20 7692 5950
WWW.MSALIMITED.COM

CLIENT

MR BANTON

PROJECT

**49, MURRAY MEWS,
London NW1 9RH**

NOTE:

- USED FIGURED DIMENSIONS ONLY.
- ALL DIMENSIONS TO BE CHECKED ON-SITE.
- ANY DISCREPANCIES BETWEEN CONSULTANT DRAWINGS TO BE REPORTED TO THE ARCHITECT BEFORE ANY WORK COMMENCES.
- MATTHEW SPRINGETT ASSOCIATES ©

TITLE

SITE LOCATION PLAN

DATE	JOB NO.	DRAWN BY	PURPOSE
01.10.20	130	AT	P
SCALE @ A4	NUMBER	REV.	
1:1250	130-100	--	