

NOTES

DO NOT SCALE FROM THIS DRAWING

VERIFY ALL DIMENSIONS ON SITE

DRAWINGS TO BE READ IN CONJUNCTION WITH SCHEDULE OF WORKS AND STRUCTURAL ENGINEER'S DRAWINGS AND INFORMATION

ALL DEMOLITION TO BE APPROVED BY STRUCTURAL ENGINEER PRIOR TO COMMENCEMENT

RE-ROUTING OF EXISTING AND RUNNING OF NEW PIPEWORK AND DRAINAGE TO BE TO CONTRACTOR'S DESIGN

ALL WORKS TO BE IN ACCORDANCE WITH CURRENT BUILDING REGULATIONS AND STRUCTURAL ENGINEER'S INFORMATION


DRAWINGS FOR PLANNING PURPOSES ONLY

COPYRIGHT STUDIO WERC



STUDIO WERC  
ARCHITECTS

www.studiowerc.com info@studiowerc.com 07545374440			
PROJECT	35 ACHILLES ROAD, LONDON, NW6 1DZ		
TITLE	BASEMENT PLAN		
NUMBER	2059_E1_09	REVISION	
STATUS	EXISTING	SCALE	1:100@A3
0 1m 2.5m 5m			

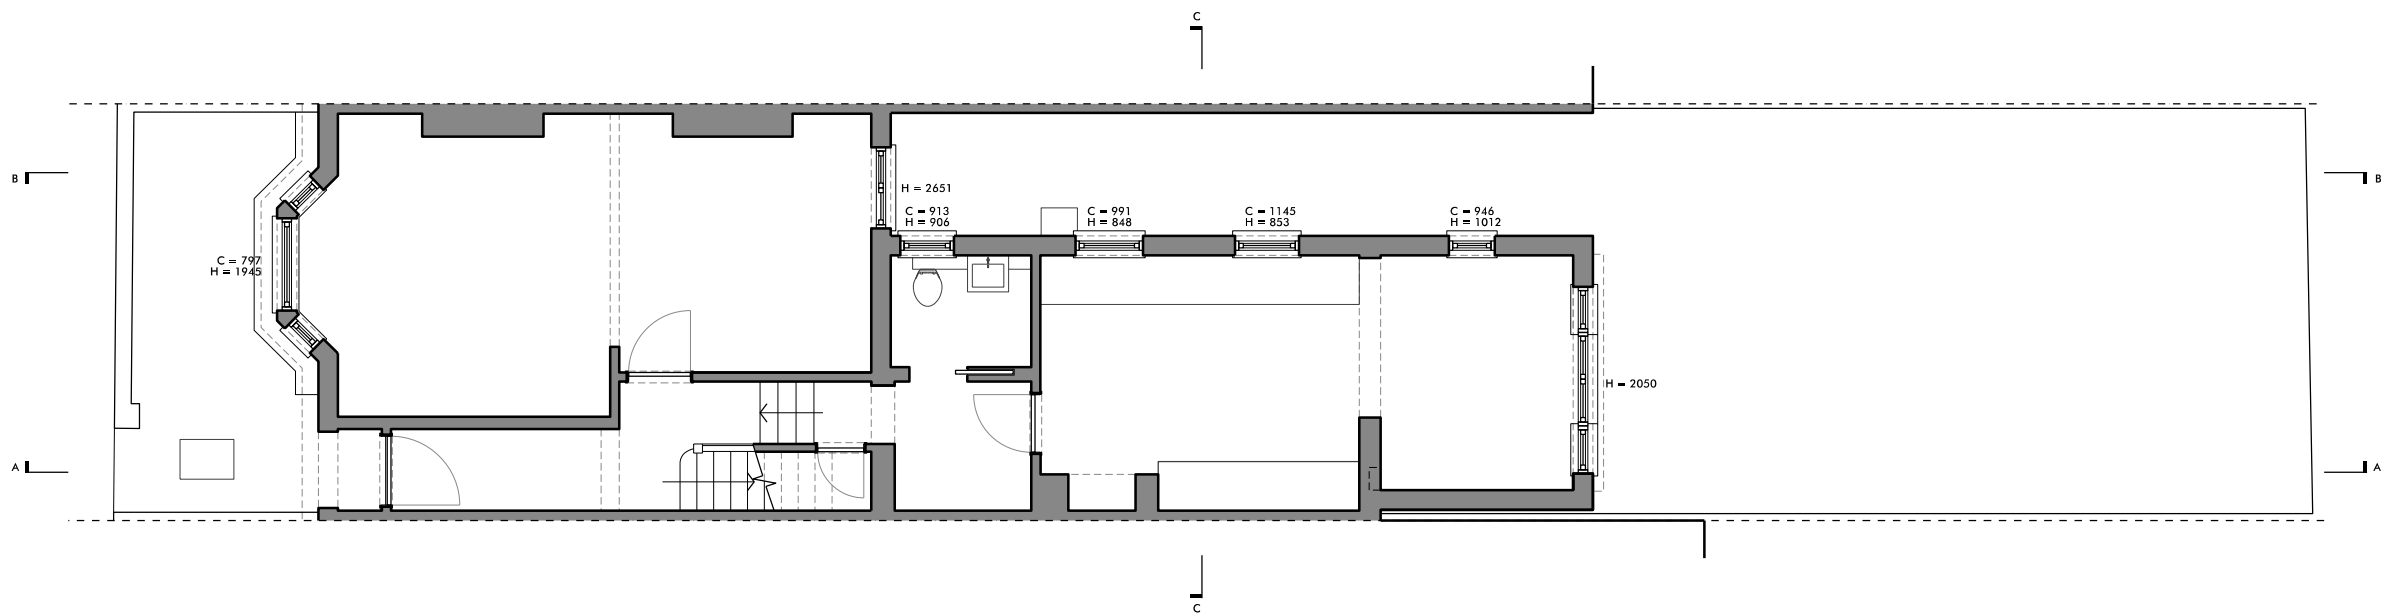

NOTES

DO NOT SCALE FROM THIS DRAWING

VERIFY ALL DIMENSIONS ON SITE

DRAWINGS TO BE READ IN CONJUNCTION WITH SCHEDULE OF WORKS AND STRUCTURAL ENGINEER'S DRAWINGS AND INFORMATION

ALL DEMOLITION TO BE APPROVED BY STRUCTURAL ENGINEER PRIOR TO COMMENCEMENT

RE-ROUTING OF EXISTING AND RUNNING OF NEW PIPEWORK AND DRAINAGE TO BE TO CONTRACTOR'S DESIGN

ALL WORKS TO BE IN ACCORDANCE WITH CURRENT BUILDING REGULATIONS AND STRUCTURAL ENGINEER'S INFORMATION

DRAWINGS FOR PLANNING PURPOSES ONLY

COPYRIGHT STUDIO WERC



STUDIO WERC  
ARCHITECTS

[www.studiowerc.com](http://www.studiowerc.com) [info@studiowerc.com](mailto:info@studiowerc.com) 07545374440


PROJECT 35 ACHILLES ROAD, LONDON, NW6 1DZ

TITLE GROUND FLOOR PLAN

NUMBER	2059_E1_10	REVISION	
--------	------------	----------	--

STATUS	EXISTING	SCALE	1:100@A3
--------	----------	-------	----------



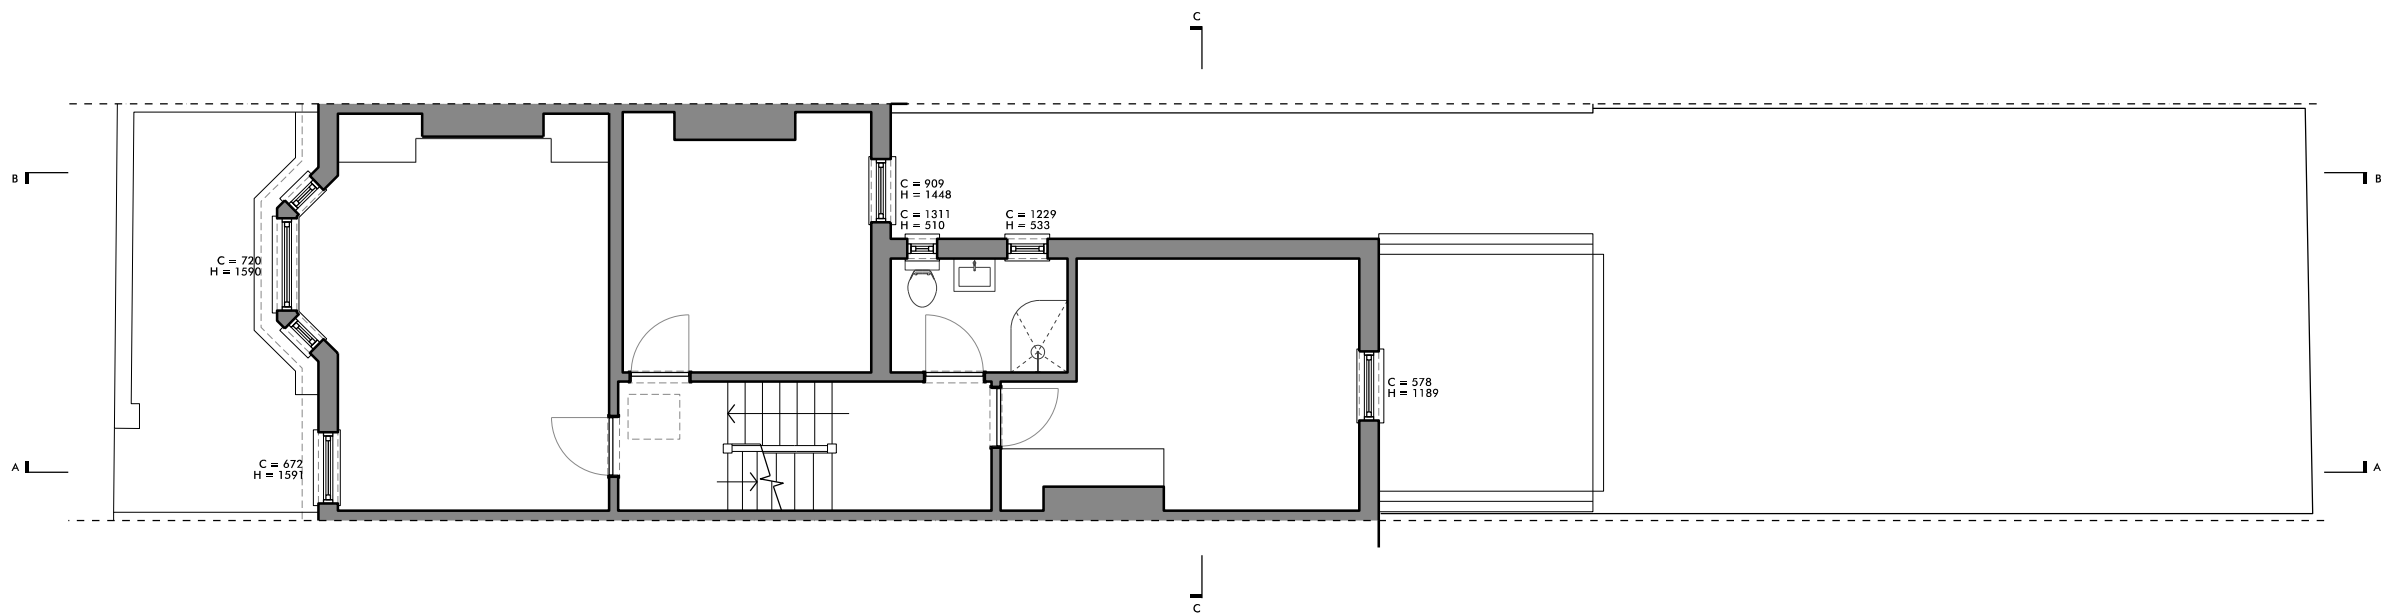

NOTES

DO NOT SCALE FROM THIS DRAWING

VERIFY ALL DIMENSIONS ON SITE

DRAWINGS TO BE READ IN CONJUNCTION WITH SCHEDULE OF WORKS AND STRUCTURAL ENGINEER'S DRAWINGS AND INFORMATION

ALL DEMOLITION TO BE APPROVED BY STRUCTURAL ENGINEER PRIOR TO COMMENCEMENT

RE-ROUTING OF EXISTING AND RUNNING OF NEW PIPEWORK AND DRAINAGE TO BE TO CONTRACTOR'S DESIGN

ALL WORKS TO BE IN ACCORDANCE WITH CURRENT BUILDING REGULATIONS AND STRUCTURAL ENGINEER'S INFORMATION

DRAWINGS FOR PLANNING PURPOSES ONLY

COPYRIGHT STUDIO WERC



STUDIO WERC  
ARCHITECTS

[www.studiowerc.com](http://www.studiowerc.com) [info@studiowerc.com](mailto:info@studiowerc.com) 07545374440


PROJECT 35 ACHILLES ROAD, LONDON, NW6 1DZ

TITLE FIRST FLOOR PLAN

NUMBER	2059_E1_11	REVISION	
--------	------------	----------	--

STATUS	EXISTING	SCALE	1:100@A3
--------	----------	-------	----------



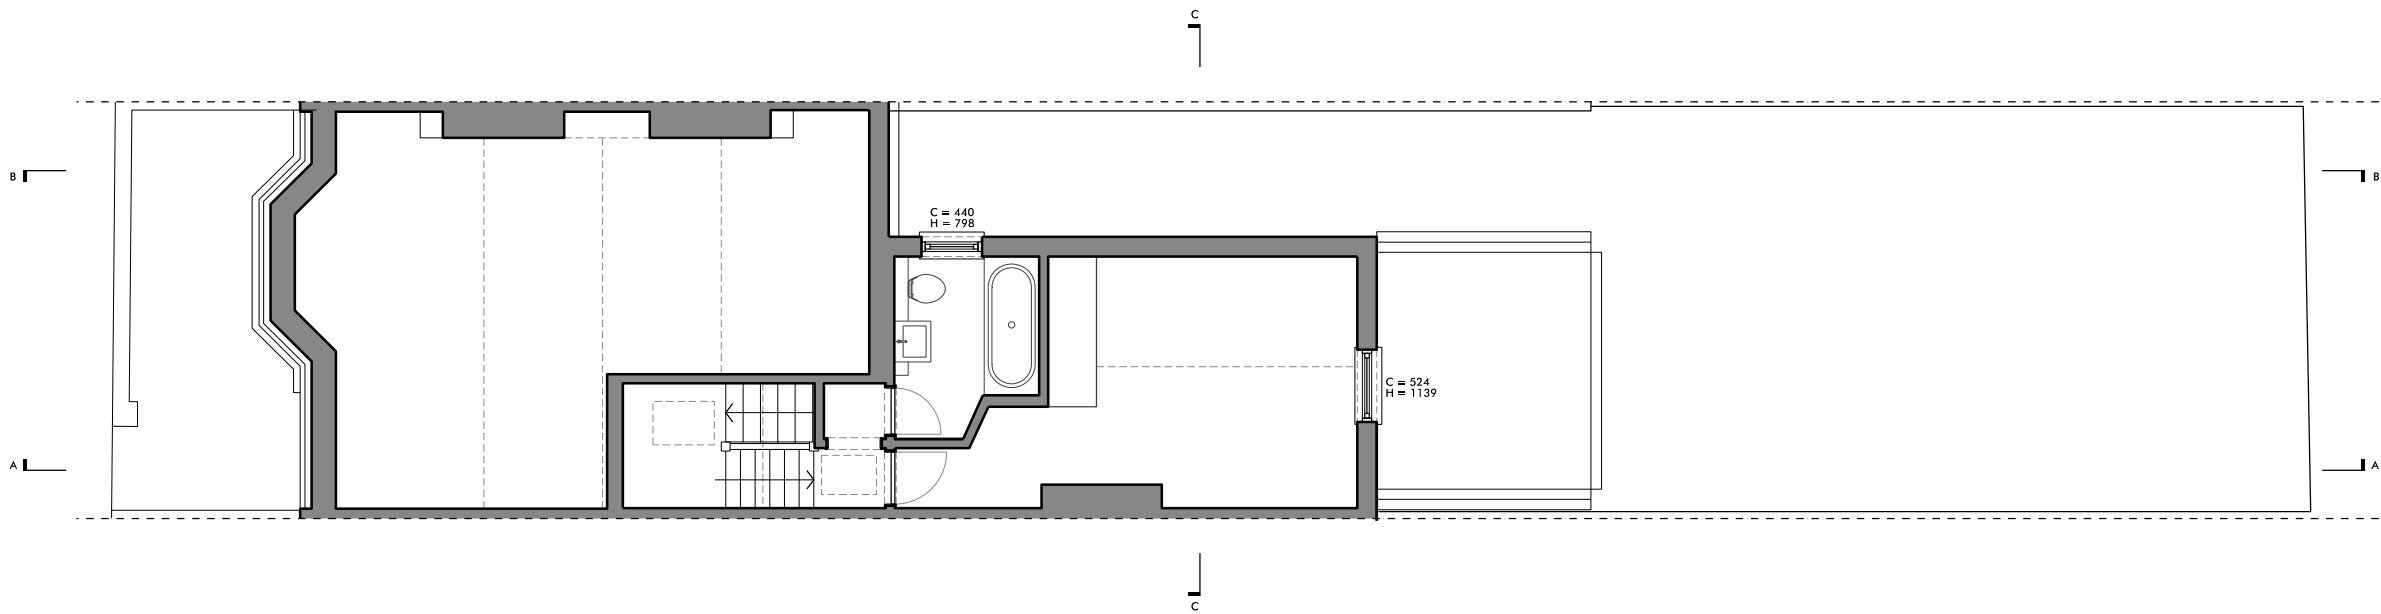

NOTES

DO NOT SCALE FROM THIS DRAWING

VERIFY ALL DIMENSIONS ON SITE

DRAWINGS TO BE READ IN CONJUNCTION WITH SCHEDULE OF WORKS AND STRUCTURAL ENGINEER'S DRAWINGS AND INFORMATION

ALL DEMOLITION TO BE APPROVED BY STRUCTURAL ENGINEER PRIOR TO COMMENCEMENT

RE-ROUTING OF EXISTING AND RUNNING OF NEW PIPEWORK AND DRAINAGE TO BE TO CONTRACTOR'S DESIGN

ALL WORKS TO BE IN ACCORDANCE WITH CURRENT BUILDING REGULATIONS AND STRUCTURAL ENGINEER'S INFORMATION


DRAWINGS FOR PLANNING PURPOSES ONLY

COPYRIGHT STUDIO WERC



STUDIO WERC  
ARCHITECTS

www.studiowerc.com info@studiowerc.com 07545374440			
PROJECT	35 ACHILLES ROAD, LONDON, NW6 1DZ		
TITLE	SECOND FLOOR PLAN		
NUMBER	2059_E1_12	REVISION	
STATUS	EXISTING	SCALE	1:100@A3
0 1m 2.5m 5m N			

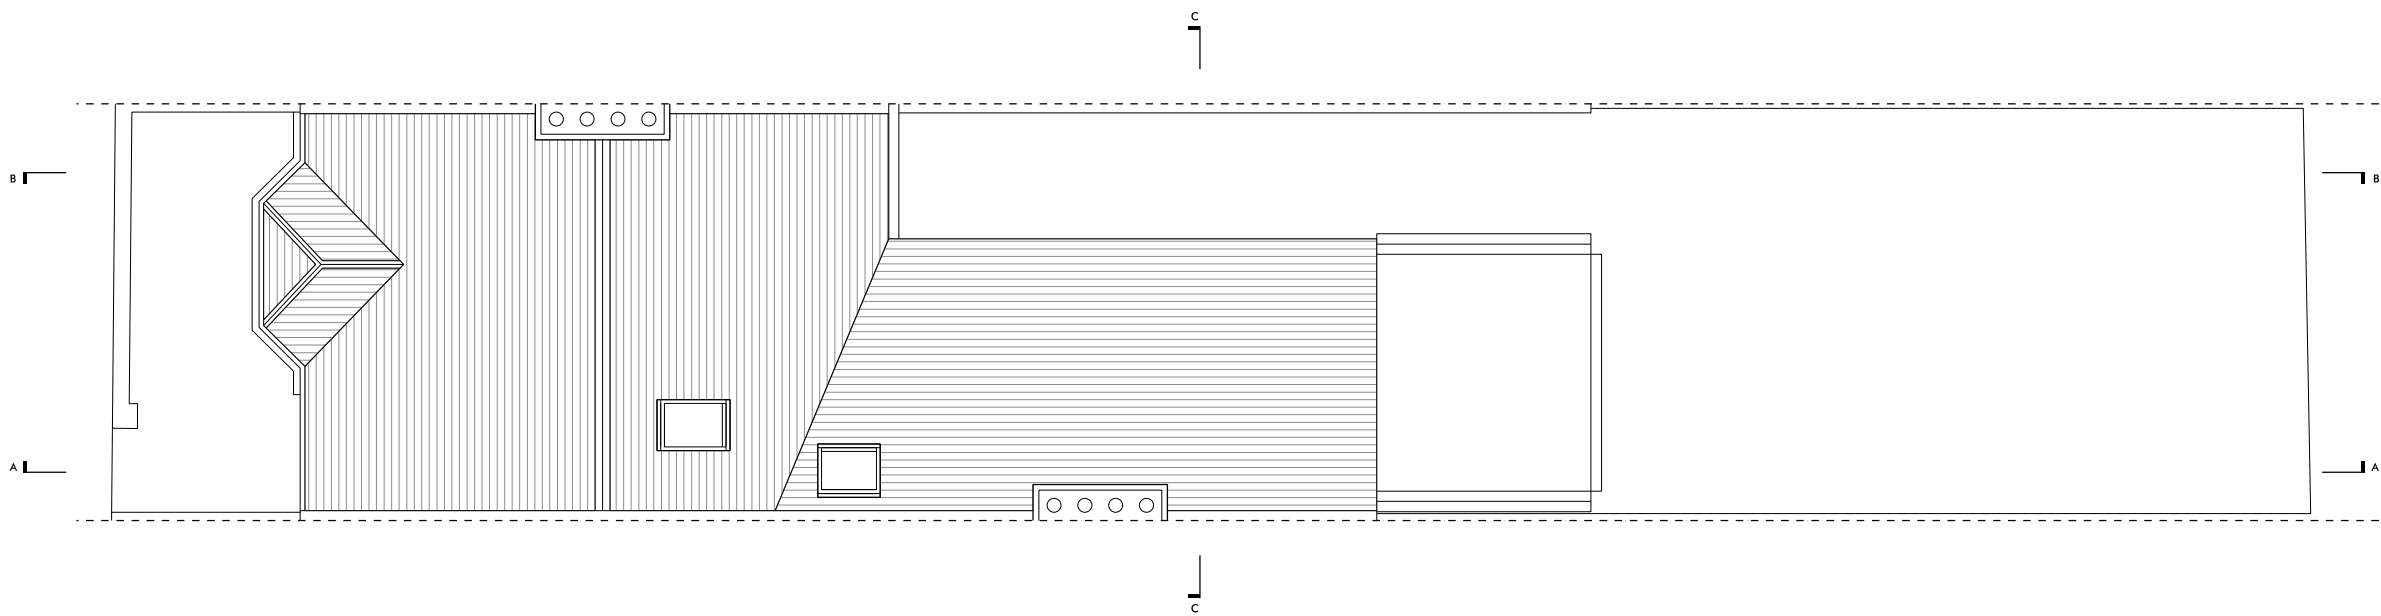

NOTES

DO NOT SCALE FROM THIS DRAWING

VERIFY ALL DIMENSIONS ON SITE

DRAWINGS TO BE READ IN CONJUNCTION WITH SCHEDULE OF WORKS AND STRUCTURAL ENGINEER'S DRAWINGS AND INFORMATION

ALL DEMOLITION TO BE APPROVED BY STRUCTURAL ENGINEER PRIOR TO COMMENCEMENT

RE-ROUTING OF EXISTING AND RUNNING OF NEW PIPEWORK AND DRAINAGE TO BE TO CONTRACTOR'S DESIGN

ALL WORKS TO BE IN ACCORDANCE WITH CURRENT BUILDING REGULATIONS AND STRUCTURAL ENGINEER'S INFORMATION


DRAWINGS FOR PLANNING PURPOSES ONLY

COPYRIGHT STUDIO WERC



STUDIO WERC  
ARCHITECTS

www.studiowerc.com info@studiowerc.com 07545374440			
PROJECT	35 ACHILLES ROAD, LONDON, NW6 1DZ		
TITLE	ROOF PLAN		
NUMBER	2059_E1_13	REVISION	
STATUS	EXISTING	SCALE	1:100@A3
0 1m 2.5m 5m			

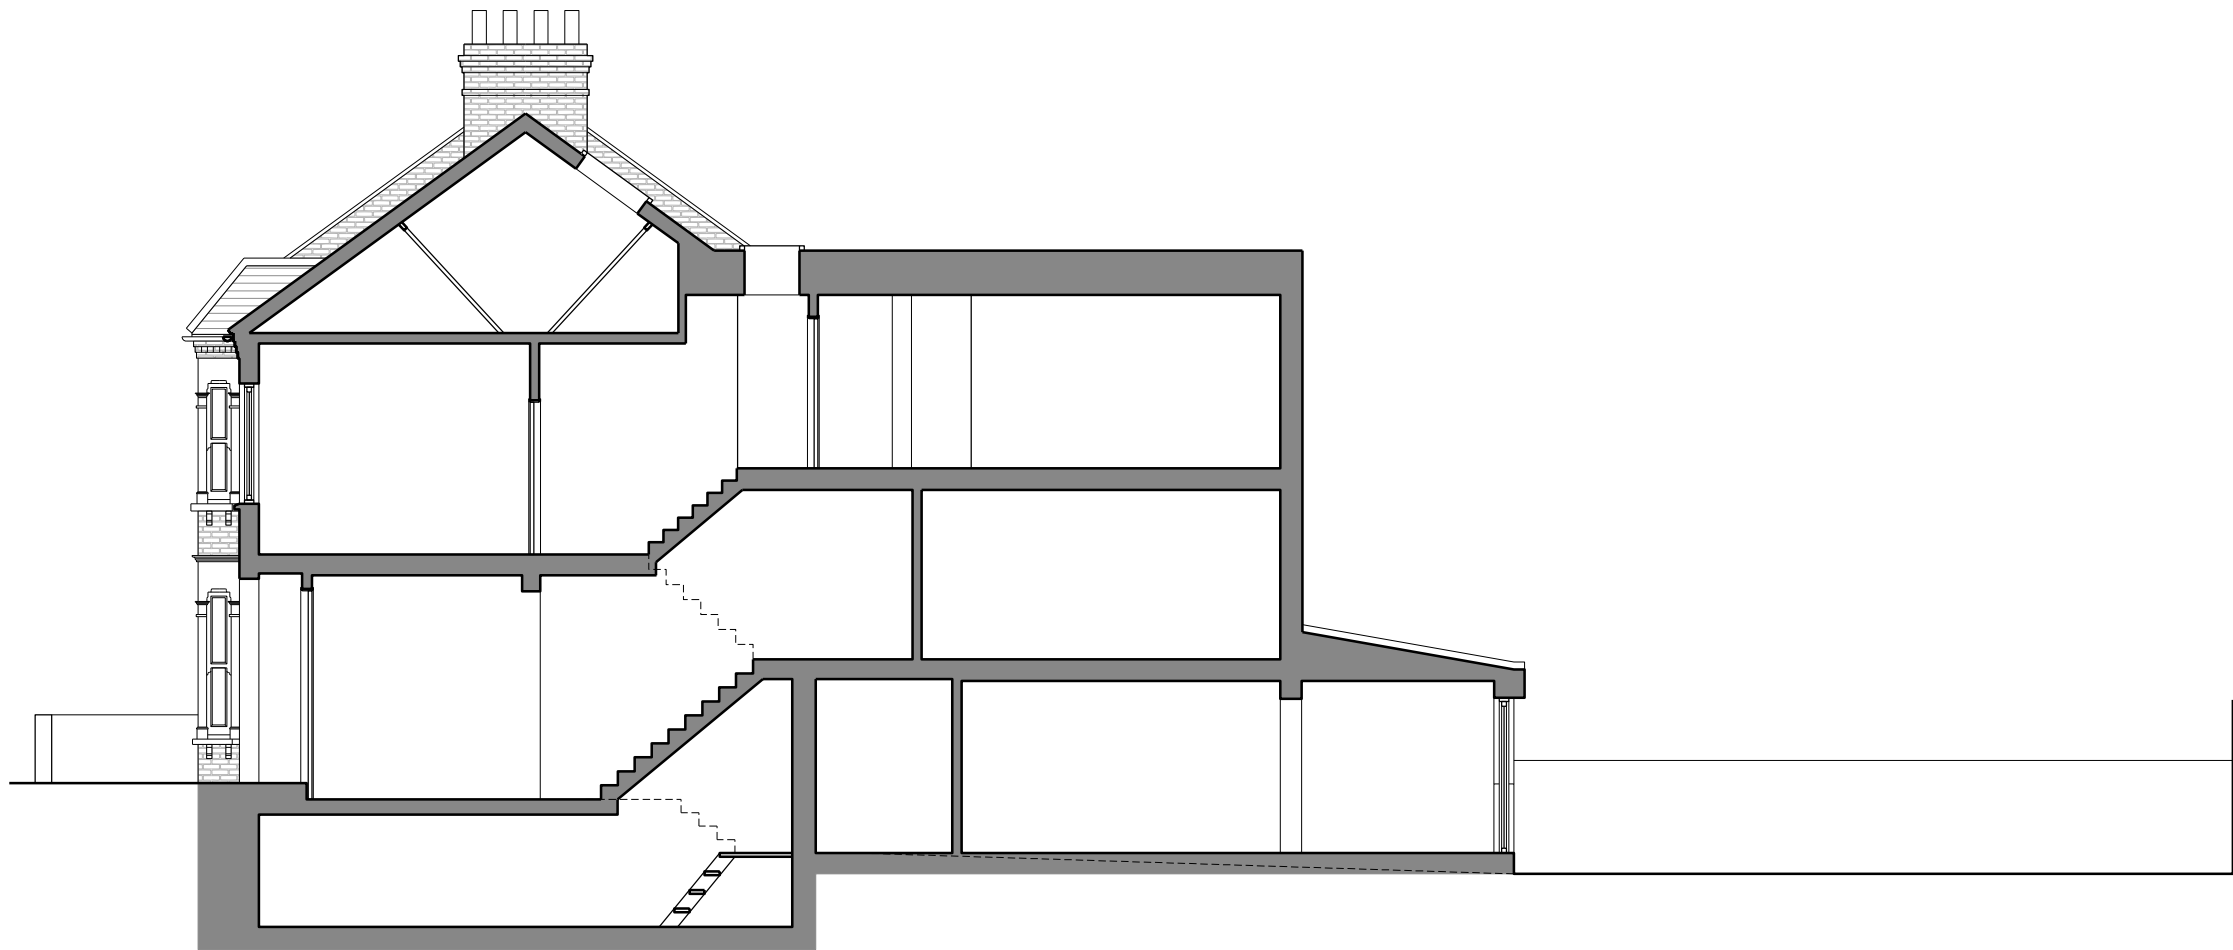

NOTES

DO NOT SCALE FROM THIS DRAWING

VERIFY ALL DIMENSIONS ON SITE

DRAWINGS TO BE READ IN CONJUNCTION WITH SCHEDULE OF WORKS AND STRUCTURAL ENGINEER'S DRAWINGS AND INFORMATION

ALL DEMOLITION TO BE APPROVED BY STRUCTURAL ENGINEER PRIOR TO COMMENCEMENT

RE-ROUTING OF EXISTING AND RUNNING OF NEW PIPEWORK AND DRAINAGE TO BE TO CONTRACTOR'S DESIGN

ALL WORKS TO BE IN ACCORDANCE WITH CURRENT BUILDING REGULATIONS AND STRUCTURAL ENGINEER'S INFORMATION

DRAWINGS FOR PLANNING PURPOSES ONLY

COPYRIGHT STUDIO WERC



STUDIO WERC  
ARCHITECTS

[www.studiowerc.com](http://www.studiowerc.com) [info@studiowerc.com](mailto:info@studiowerc.com) 07545374440


PROJECT 35 ACHILLES ROAD, LONDON, NW6 1DZ

TITLE SECTION AA

NUMBER	2059_E1_20	REVISION	
--------	------------	----------	--

STATUS	EXISTING	SCALE	1:100@A3
--------	----------	-------	----------



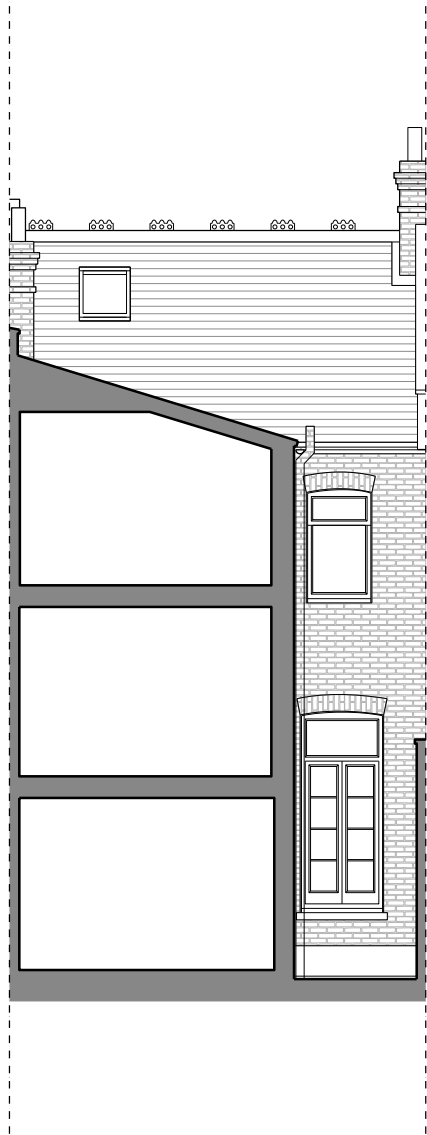

NOTES

DO NOT SCALE FROM THIS DRAWING

VERIFY ALL DIMENSIONS ON SITE

DRAWINGS TO BE READ IN CONJUNCTION WITH SCHEDULE OF WORKS AND STRUCTURAL ENGINEER'S DRAWINGS AND INFORMATION

ALL DEMOLITION TO BE APPROVED BY STRUCTURAL ENGINEER PRIOR TO COMMENCEMENT

RE-ROUTING OF EXISTING AND RUNNING OF NEW PIPEWORK AND DRAINAGE TO BE TO CONTRACTOR'S DESIGN

ALL WORKS TO BE IN ACCORDANCE WITH CURRENT BUILDING REGULATIONS AND STRUCTURAL ENGINEER'S INFORMATION

DRAWINGS FOR PLANNING PURPOSES ONLY

COPYRIGHT STUDIO WERC



STUDIO WERC  
ARCHITECTS

[www.studiowerc.com](http://www.studiowerc.com) [info@studiowerc.com](mailto:info@studiowerc.com) 07545374440


PROJECT 35 ACHILLES ROAD, LONDON, NW6 1DZ

TITLE SECTION BB

NUMBER	2059_E1_21	REVISION	
--------	------------	----------	--

STATUS	EXISTING	SCALE	1:100@A3
--------	----------	-------	----------



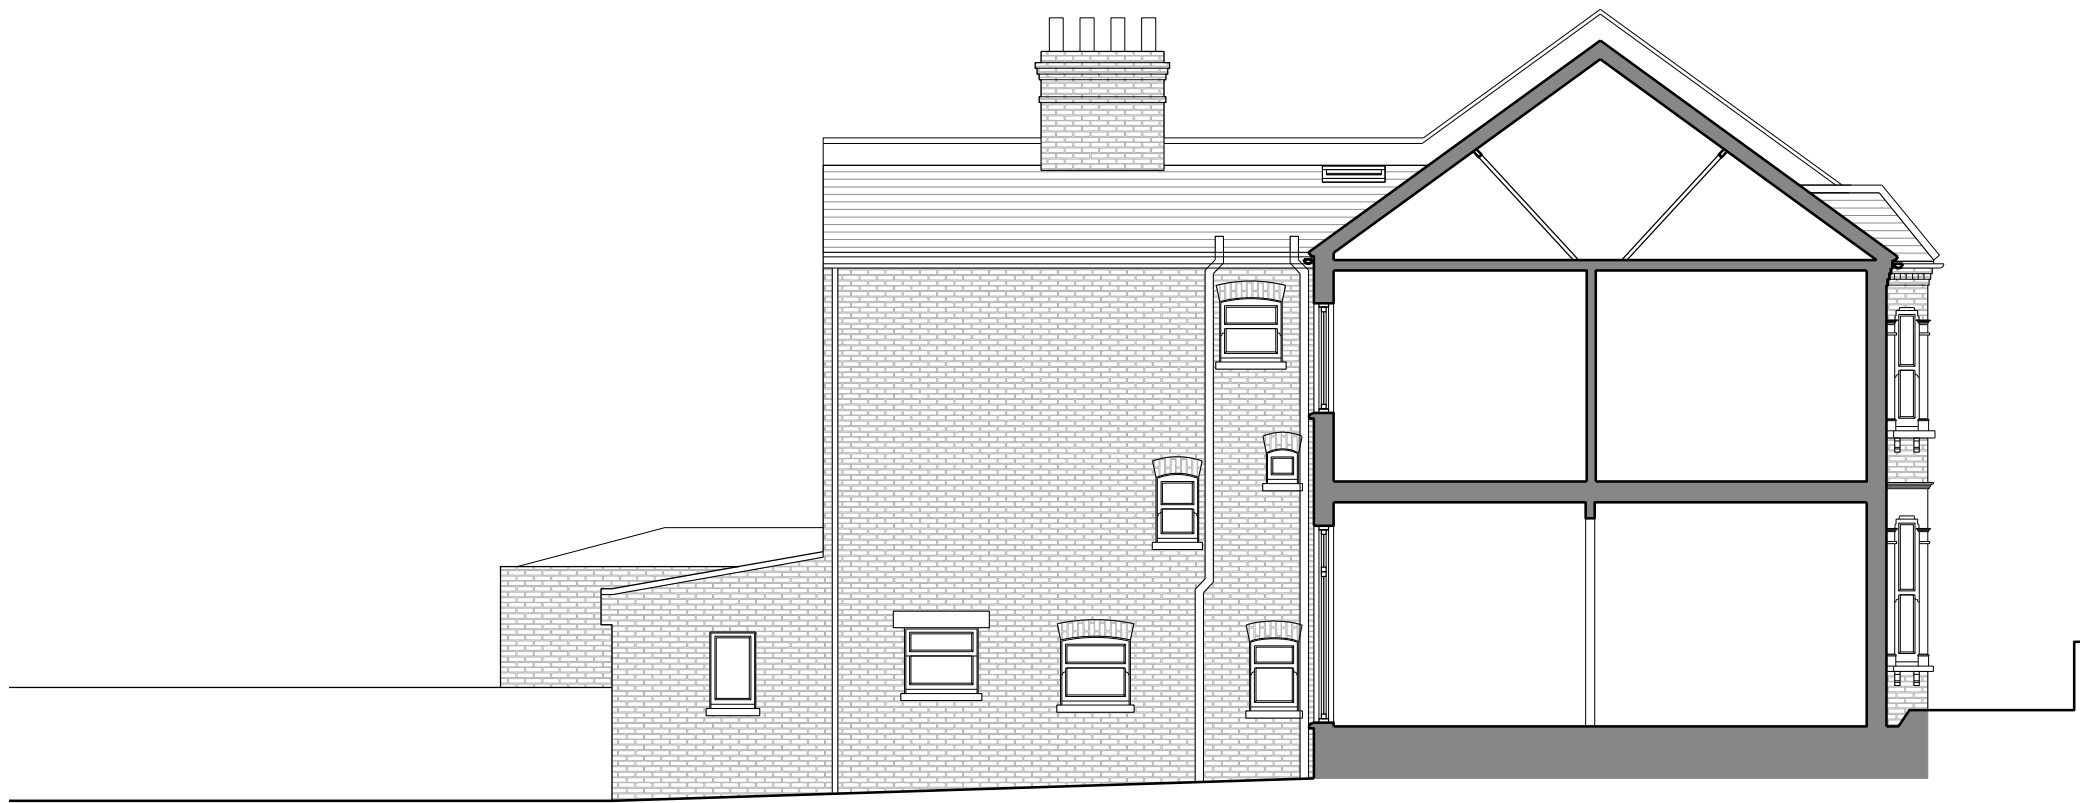

NOTES

DO NOT SCALE FROM THIS DRAWING

VERIFY ALL DIMENSIONS ON SITE

DRAWINGS TO BE READ IN CONJUNCTION WITH SCHEDULE OF WORKS AND STRUCTURAL ENGINEER'S DRAWINGS AND INFORMATION

ALL DEMOLITION TO BE APPROVED BY STRUCTURAL ENGINEER PRIOR TO COMMENCEMENT

RE-ROUTING OF EXISTING AND RUNNING OF NEW PIPEWORK AND DRAINAGE TO BE TO CONTRACTOR'S DESIGN

ALL WORKS TO BE IN ACCORDANCE WITH CURRENT BUILDING REGULATIONS AND STRUCTURAL ENGINEER'S INFORMATION

DRAWINGS FOR PLANNING PURPOSES ONLY

COPYRIGHT STUDIO WERC



STUDIO WERC  
ARCHITECTS

[www.studiowerc.com](http://www.studiowerc.com) [info@studiowerc.com](mailto:info@studiowerc.com) 07545374440

PROJECT 35 ACHILLES ROAD, LONDON, NW6 1DZ

TITLE SECTION CC

NUMBER	2059_E1_22	REVISION	
--------	------------	----------	--

STATUS	EXISTING	SCALE	1:100@A3
--------	----------	-------	----------







NOTES

DO NOT SCALE FROM THIS DRAWING

VERIFY ALL DIMENSIONS ON SITE

DRAWINGS TO BE READ IN CONJUNCTION WITH SCHEDULE OF WORKS AND STRUCTURAL ENGINEER'S DRAWINGS AND INFORMATION

ALL DEMOLITION TO BE APPROVED BY STRUCTURAL ENGINEER PRIOR TO COMMENCEMENT

RE-ROUTING OF EXISTING AND RUNNING OF NEW PIPEWORK AND DRAINAGE TO BE TO CONTRACTOR'S DESIGN

ALL WORKS TO BE IN ACCORDANCE WITH CURRENT BUILDING REGULATIONS AND STRUCTURAL ENGINEER'S INFORMATION

DRAWINGS FOR PLANNING PURPOSES ONLY

COPYRIGHT STUDIO WERC



STUDIO WERC  
ARCHITECTS

www.studiowerc.com info@studiowerc.com 07545374440			
PROJECT	35 ACHILLES ROAD, LONDON, NW6 1DZ		
TITLE	FRONT ELEVATION		
NUMBER	2059_E1_30	REVISION	
STATUS	EXISTING	SCALE	1:100@A3
<div>01m2.5m5m</div>			



NOTES

DO NOT SCALE FROM THIS DRAWING

VERIFY ALL DIMENSIONS ON SITE

DRAWINGS TO BE READ IN CONJUNCTION WITH SCHEDULE OF WORKS AND STRUCTURAL ENGINEER'S DRAWINGS AND INFORMATION

ALL DEMOLITION TO BE APPROVED BY STRUCTURAL ENGINEER PRIOR TO COMMENCEMENT

RE-ROUTING OF EXISTING AND RUNNING OF NEW PIPEWORK AND DRAINAGE TO BE TO CONTRACTOR'S DESIGN

ALL WORKS TO BE IN ACCORDANCE WITH CURRENT BUILDING REGULATIONS AND STRUCTURAL ENGINEER'S INFORMATION


DRAWINGS FOR PLANNING PURPOSES ONLY

COPYRIGHT STUDIO WERC



STUDIO WERC  
ARCHITECTS

www.studiowerc.com info@studiowerc.com 07545374440			
PROJECT	35 ACHILLES ROAD, LONDON, NW6 1DZ		
TITLE	REAR ELEVATION		
NUMBER	2059_E1_31	REVISION	
STATUS	EXISTING	SCALE	1:100@A3
0 1m 2.5m 5m			

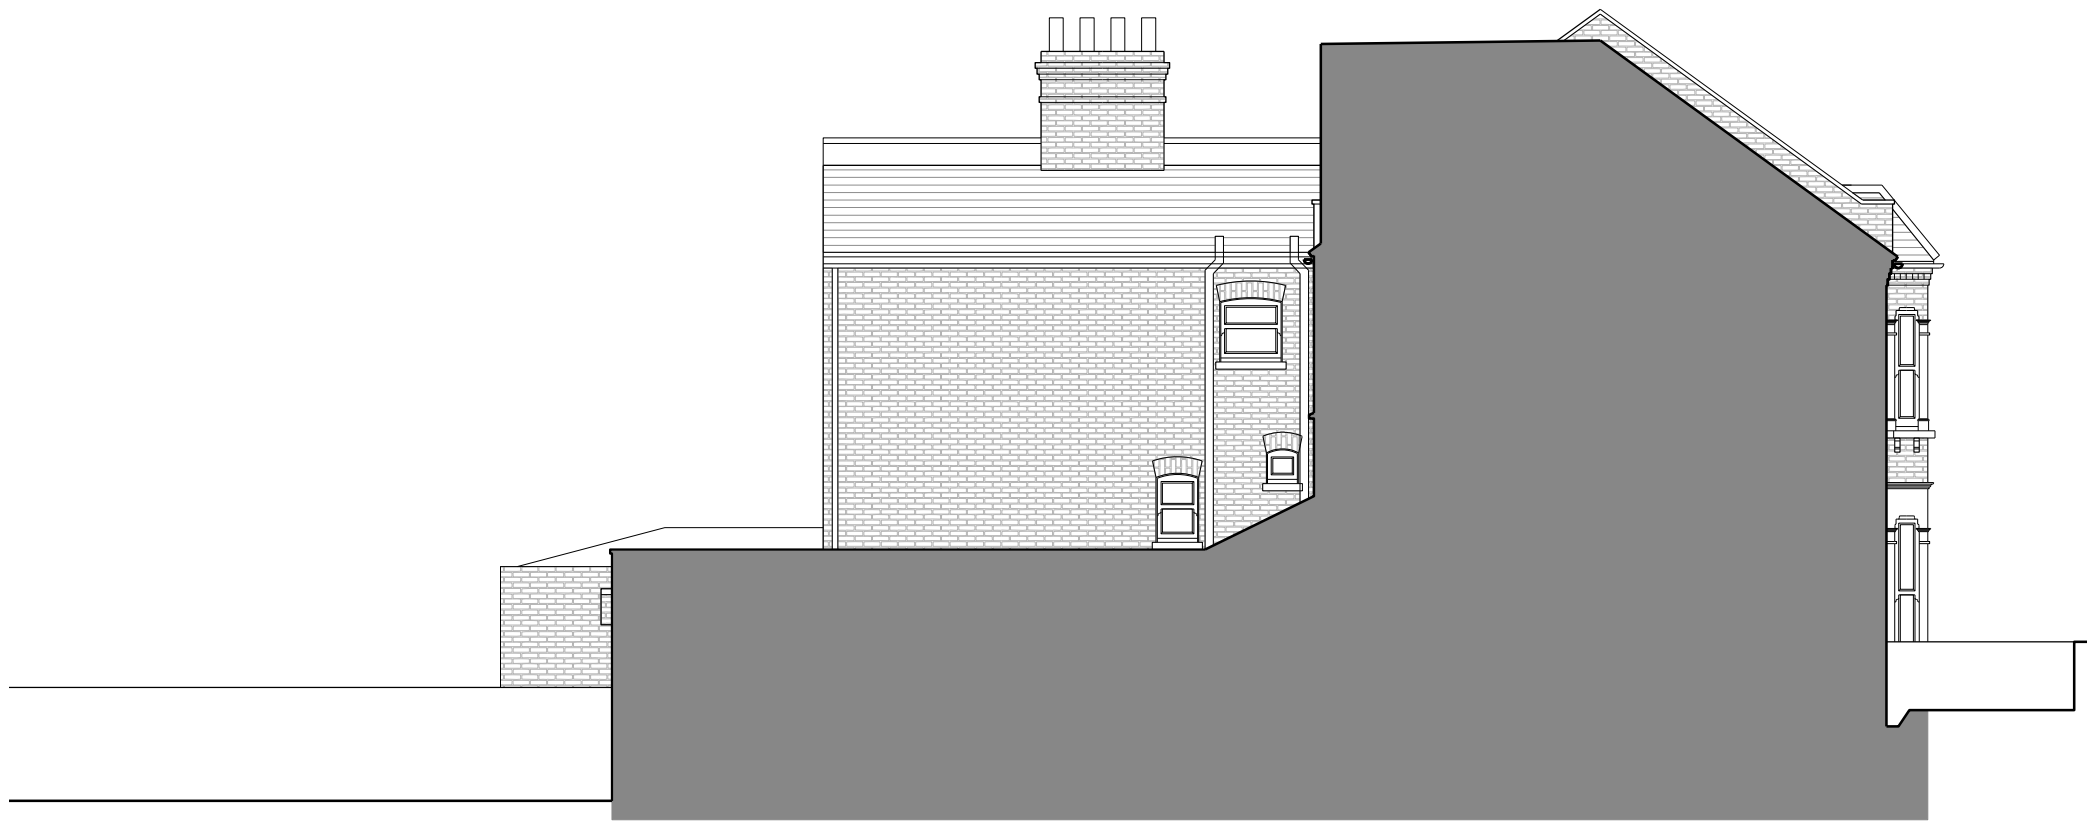

NOTES

DO NOT SCALE FROM THIS DRAWING

VERIFY ALL DIMENSIONS ON SITE

DRAWINGS TO BE READ IN CONJUNCTION WITH SCHEDULE OF WORKS AND STRUCTURAL ENGINEER'S DRAWINGS AND INFORMATION

ALL DEMOLITION TO BE APPROVED BY STRUCTURAL ENGINEER PRIOR TO COMMENCEMENT

RE-ROUTING OF EXISTING AND RUNNING OF NEW PIPEWORK AND DRAINAGE TO BE TO CONTRACTOR'S DESIGN

ALL WORKS TO BE IN ACCORDANCE WITH CURRENT BUILDING REGULATIONS AND STRUCTURAL ENGINEER'S INFORMATION

DRAWINGS FOR PLANNING PURPOSES ONLY

COPYRIGHT STUDIO WERC



STUDIO WERC  
ARCHITECTS

[www.studiowerc.com](http://www.studiowerc.com) [info@studiowerc.com](mailto:info@studiowerc.com) 07545374440

PROJECT 35 ACHILLES ROAD, LONDON, NW6 1DZ

TITLE SIDE ELEVATION

NUMBER	2059_E1_32	REVISION	
--------	------------	----------	--

STATUS	EXISTING	SCALE	1:100@A3
--------	----------	-------	----------

