


Basement as Existing.

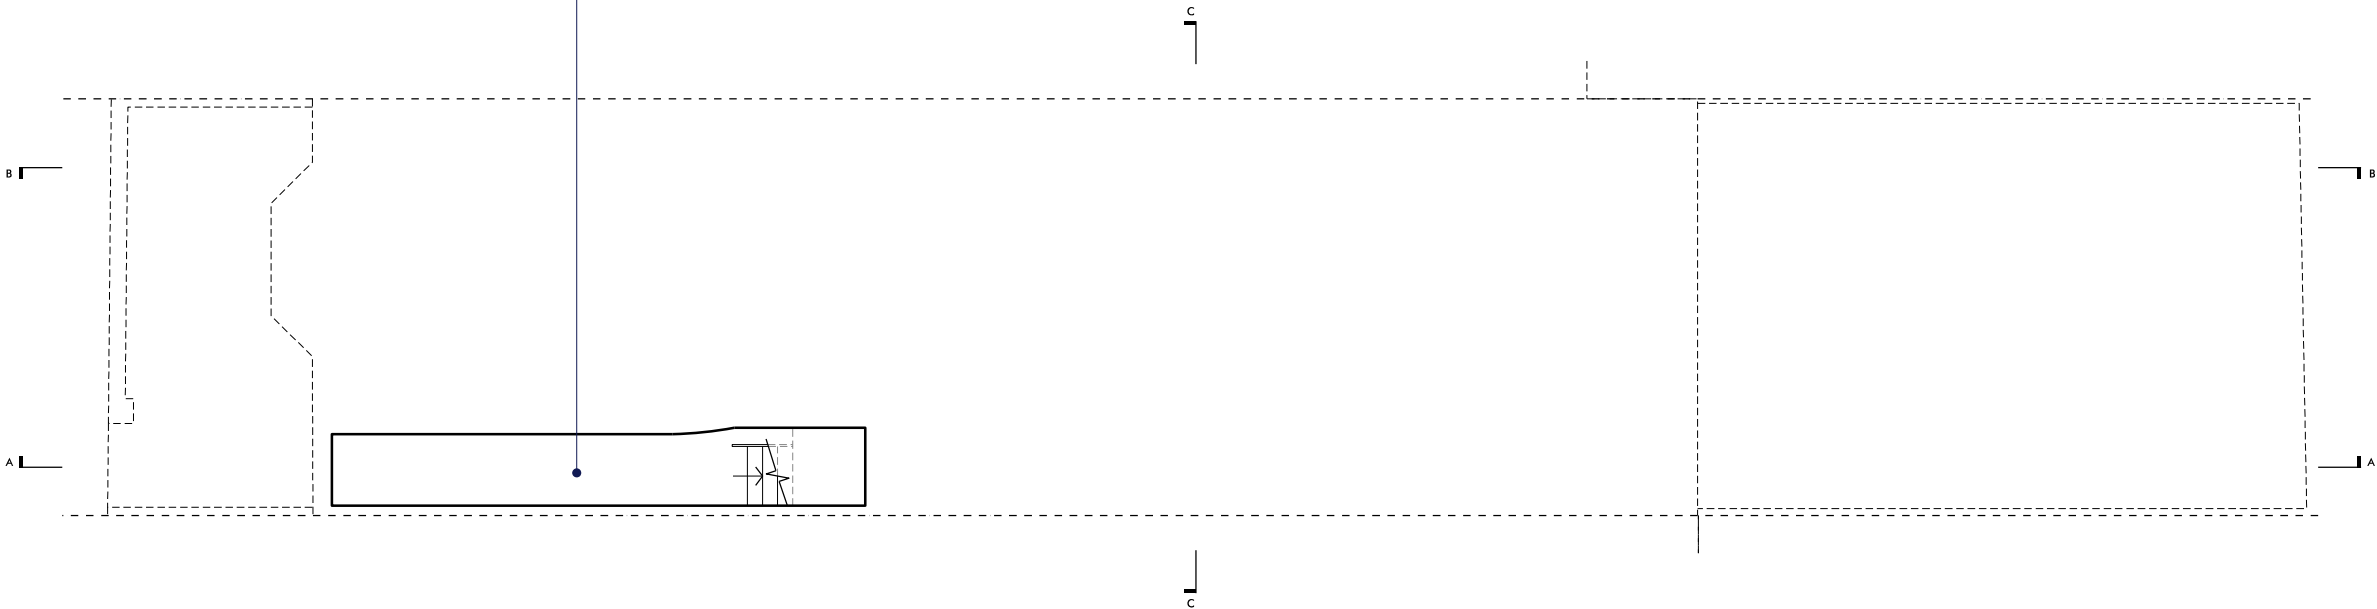

NOTES

DO NOT SCALE FROM THIS DRAWING

VERIFY ALL DIMENSIONS ON SITE

DRAWINGS TO BE READ IN CONJUNCTION WITH SCHEDULE OF WORKS AND STRUCTURAL ENGINEER'S DRAWINGS AND INFORMATION

ALL DEMOLITION TO BE APPROVED BY STRUCTURAL ENGINEER PRIOR TO COMMENCEMENT

RE-ROUTING OF EXISTING AND RUNNING OF NEW PIPEWORK AND DRAINAGE TO BE TO CONTRACTOR'S DESIGN

ALL WORKS TO BE IN ACCORDANCE WITH CURRENT BUILDING REGULATIONS AND STRUCTURAL ENGINEER'S INFORMATION

DRAWINGS FOR PLANNING PURPOSES ONLY

COPYRIGHT STUDIO WERC

| KEY | |
|-----|------------------|
| | EXISTING WALLS |
| | NEW WALLS |
| | LINE OF EXISTING |



STUDIO WERC
ARCHITECTS

| | | | |
|--|-----------------------------------|----------|----------|
| www.studiowerc.com info@studiowerc.com 07545374440 | | | |
| PROJECT | 35 ACHILLES ROAD, LONDON, NW6 1DZ | | |
| TITLE | BASEMENT PLAN | | |
| NUMBER | 2059_P1_09 | REVISION | |
| STATUS | PROPOSED | SCALE | 1:100@A3 |
| | | | |

DO NOT SCALE FROM THIS DRAWING

VERIFY ALL DIMENSIONS ON SITE

DRAWINGS TO BE READ IN CONJUNCTION WITH
SCHEDULE OF WORKS AND STRUCTURAL ENGINEER'S
DRAWINGS AND INFORMATION




ALL DEMOLITION TO BE APPROVED BY STRUCTURAL
ENGINEER PRIOR TO COMMENCEMENT

RE-ROUTING OF EXISTING AND RUNNING OF NEW
PIPEWORK AND DRAINAGE TO BE TO CONTRACTOR'S
DESIGN

ALL WORKS TO BE IN ACCORDANCE WITH CURRENT
BUILDING REGULATIONS AND STRUCTURAL ENGINEER'S
INFORMATION

DRAWINGS FOR PLANNING PURPOSES ONLY

COPYRIGHT STUDIO WERC

| | |
|---|------------------|
|  | EXISTING WALLS |
|  | NEW WALLS |
|  | LINE OF EXISTING |


[illegible]

0 1 m 2.5 m 5 m

[illegible]

The floor plan shows a rectangular building with a central staircase and several rooms. The plan is annotated with the following text and lines:

- New sliding doors to rear elevation.
- Extension to be finished in London Stock Brick to match existing.
- Neighbouring extension as approved application 2015/3612/P
- Rooflight above.
- Neighbouring extension as approved application 2013/7398/P
- Rooflight above.
- Rooflight above.
- TO ALIGN WITH APPROVED APPLICATION 2015/3612/P

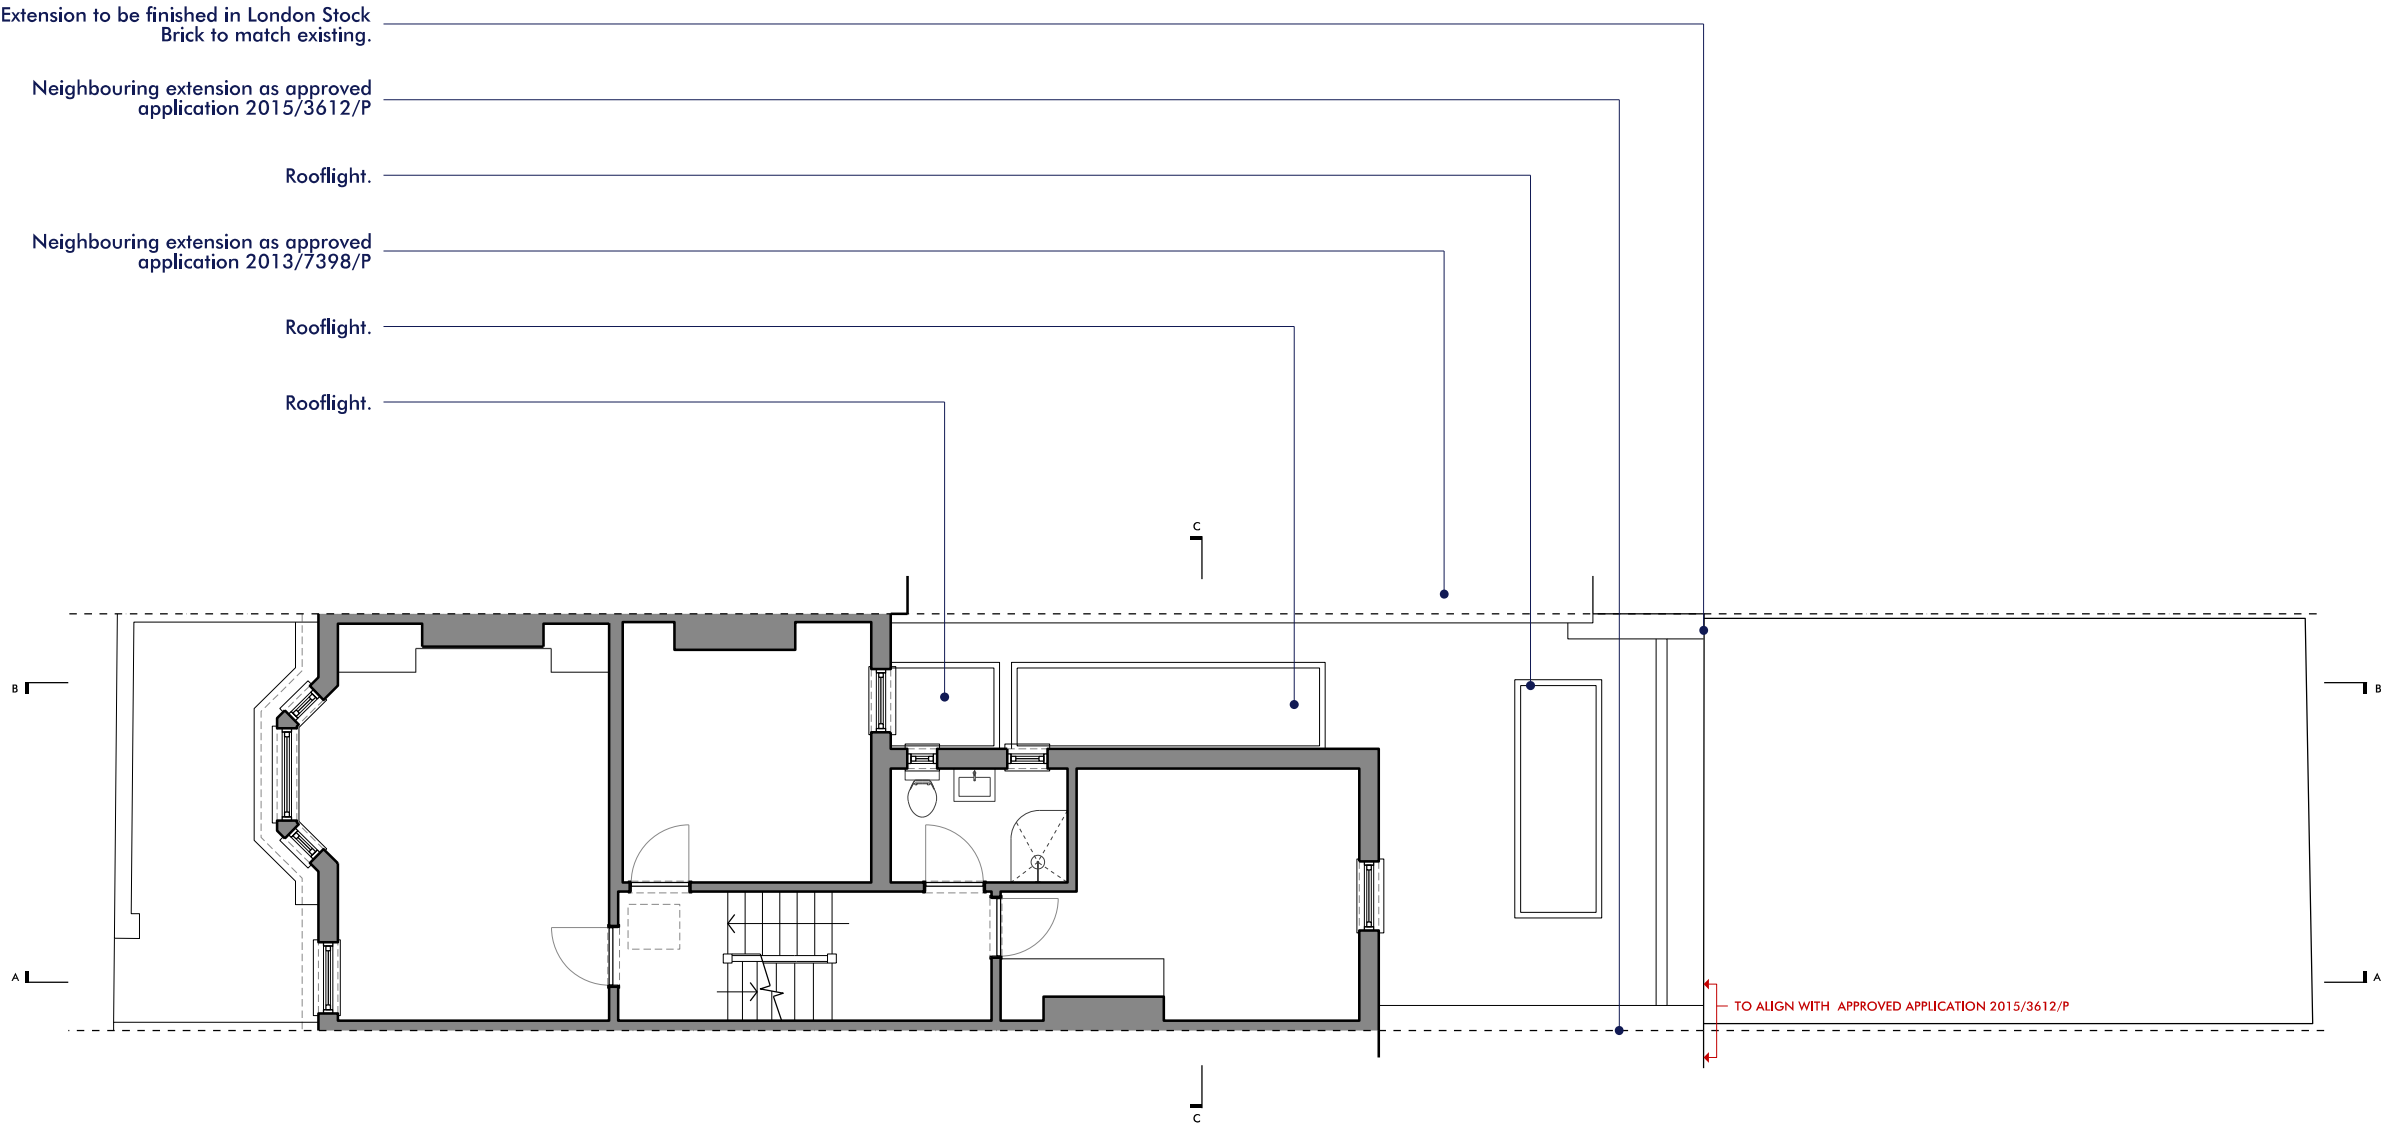

NOTES

DO NOT SCALE FROM THIS DRAWING

VERIFY ALL DIMENSIONS ON SITE

DRAWINGS TO BE READ IN CONJUNCTION WITH
SCHEDULE OF WORKS AND STRUCTURAL ENGINEER'S
DRAWINGS AND INFORMATION

ALL DEMOLITION TO BE APPROVED BY STRUCTURAL
ENGINEER PRIOR TO COMMENCEMENT

RE-ROUTING OF EXISTING AND RUNNING OF NEW
PIPEWORK AND DRAINAGE TO BE TO CONTRACTOR'S
DESIGN

ALL WORKS TO BE IN ACCORDANCE WITH CURRENT
BUILDING REGULATIONS AND STRUCTURAL ENGINEER'S
INFORMATION

DRAWINGS FOR PLANNING PURPOSES ONLY

COPYRIGHT STUDIO WERC

| KEY | |
|-----|------------------|
| | EXISTING WALLS |
| | NEW WALLS |
| | LINE OF EXISTING |




STUDIO WERC
ARCHITECTS

www.studiowerc.com info@studiowerc.com 07545374440

| | | | |
|---------|-----------------------------------|----------|----------|
| PROJECT | 35 ACHILLES ROAD, LONDON, NW6 1DZ | | |
| TITLE | FIRST FLOOR PLAN | | |
| NUMBER | 2059_P1_11 | REVISION | |
| STATUS | PROPOSED | SCALE | 1:100@A3 |

0 1m 2.5m 5m

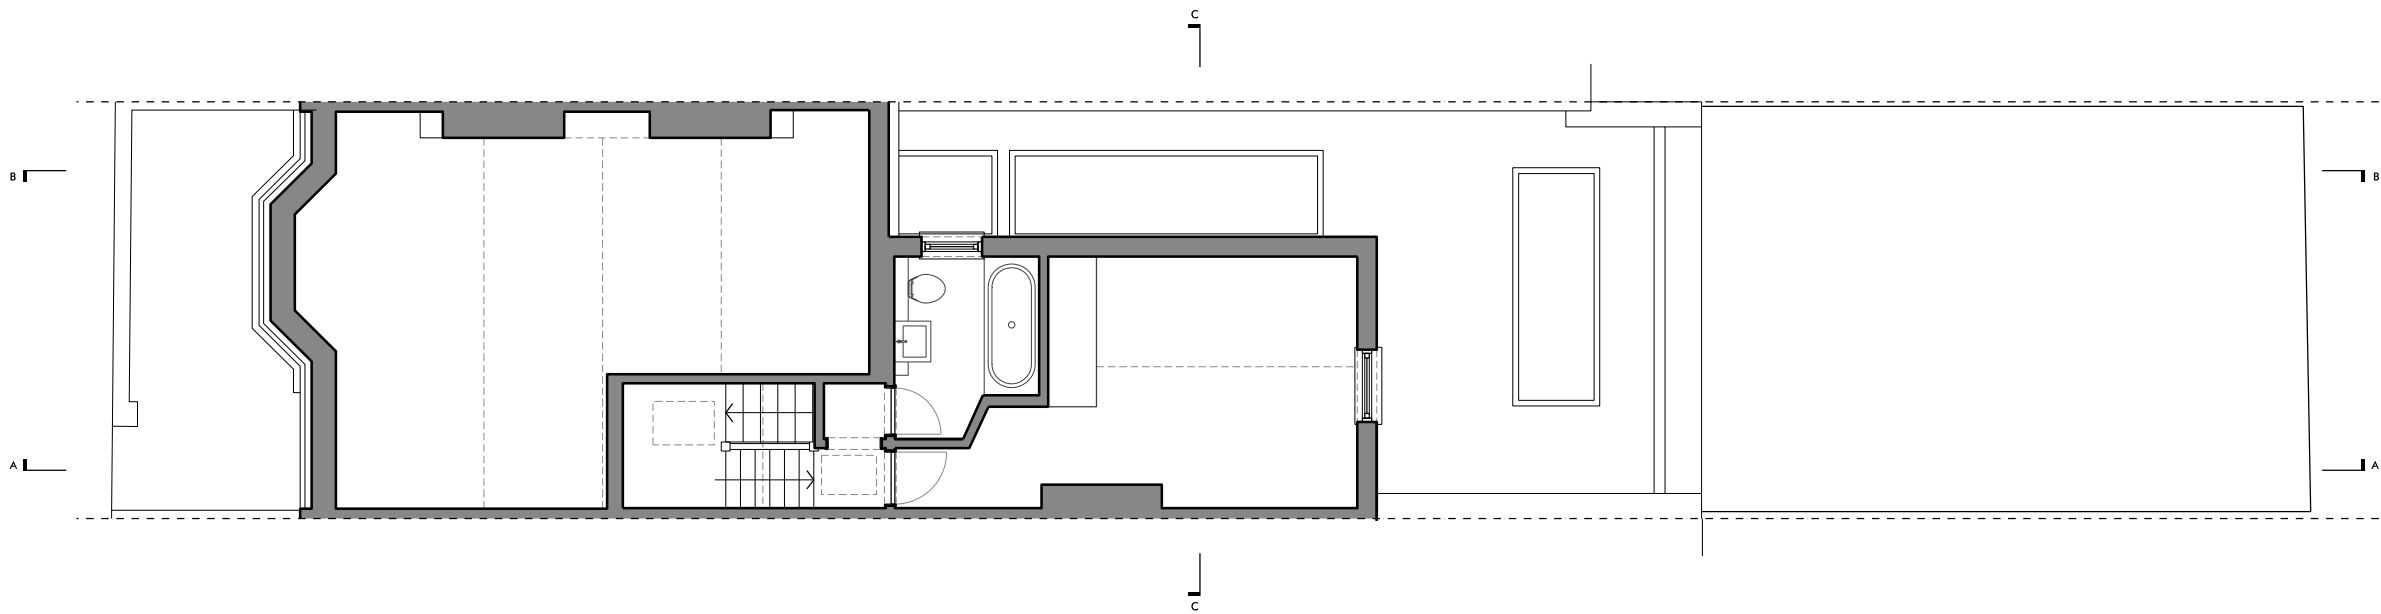

NOTES

DO NOT SCALE FROM THIS DRAWING

VERIFY ALL DIMENSIONS ON SITE

DRAWINGS TO BE READ IN CONJUNCTION WITH SCHEDULE OF WORKS AND STRUCTURAL ENGINEER'S DRAWINGS AND INFORMATION

ALL DEMOLITION TO BE APPROVED BY STRUCTURAL ENGINEER PRIOR TO COMMENCEMENT

RE-ROUTING OF EXISTING AND RUNNING OF NEW PIPEWORK AND DRAINAGE TO BE TO CONTRACTOR'S DESIGN

ALL WORKS TO BE IN ACCORDANCE WITH CURRENT BUILDING REGULATIONS AND STRUCTURAL ENGINEER'S INFORMATION

DRAWINGS FOR PLANNING PURPOSES ONLY


COPYRIGHT STUDIO WERC

| KEY | |
|-----|------------------|
| | EXISTING WALLS |
| | NEW WALLS |
| | LINE OF EXISTING |



STUDIO WERC
ARCHITECTS

| | | | |
|--|-----------------------------------|----------|----------|
| www.studiowerc.com info@studiowerc.com 07545374440 | | | |
| PROJECT | 35 ACHILLES ROAD, LONDON, NW6 1DZ | | |
| TITLE | SECOND FLOOR PLAN | | |
| NUMBER | 2059_P1_12 | REVISION | |
| STATUS | PROPOSED | SCALE | 1:100@A3 |
| | | | |

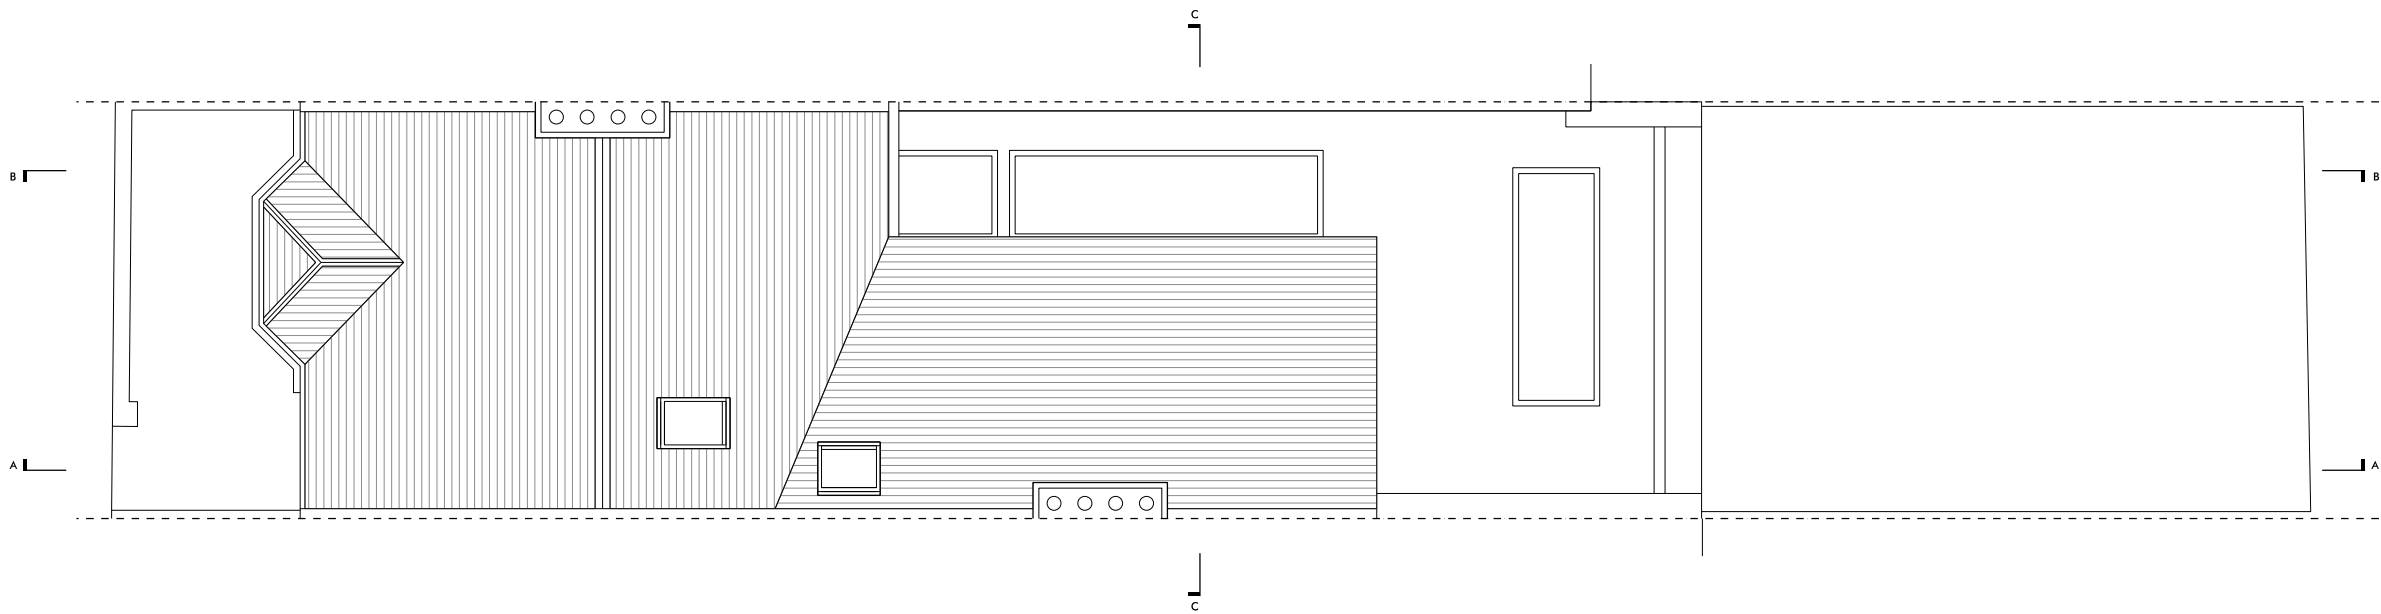

NOTES

DO NOT SCALE FROM THIS DRAWING

VERIFY ALL DIMENSIONS ON SITE

DRAWINGS TO BE READ IN CONJUNCTION WITH SCHEDULE OF WORKS AND STRUCTURAL ENGINEER'S DRAWINGS AND INFORMATION




ALL DEMOLITION TO BE APPROVED BY STRUCTURAL ENGINEER PRIOR TO COMMENCEMENT

RE-ROUTING OF EXISTING AND RUNNING OF NEW PIPEWORK AND DRAINAGE TO BE TO CONTRACTOR'S DESIGN

ALL WORKS TO BE IN ACCORDANCE WITH CURRENT BUILDING REGULATIONS AND STRUCTURAL ENGINEER'S INFORMATION

DRAWINGS FOR PLANNING PURPOSES ONLY

COPYRIGHT STUDIO WERC

| KEY | |
|---|------------------|
|  | EXISTING WALLS |
|  | NEW WALLS |
|  | LINE OF EXISTING |



STUDIO WERC
ARCHITECTS

www.studiowerc.com info@studiowerc.com 07545374440

PROJECT 35 ACHILLES ROAD, LONDON, NW6 1DZ

TITLE ROOF PLAN

| | | | |
|--------|------------|----------|--|
| NUMBER | 2059_P1_13 | REVISION | |
|--------|------------|----------|--|

| | | | |
|--------|----------|-------|----------|
| STATUS | PROPOSED | SCALE | 1:100@A3 |
|--------|----------|-------|----------|



NOTES

DO NOT SCALE FROM THIS DRAWING

VERIFY ALL DIMENSIONS ON SITE

DRAWINGS TO BE READ IN CONJUNCTION WITH SCHEDULE OF WORKS AND STRUCTURAL ENGINEER'S DRAWINGS AND INFORMATION




ALL DEMOLITION TO BE APPROVED BY STRUCTURAL ENGINEER PRIOR TO COMMENCEMENT

RE-ROUTING OF EXISTING AND RUNNING OF NEW PIPEWORK AND DRAINAGE TO BE TO CONTRACTOR'S DESIGN

ALL WORKS TO BE IN ACCORDANCE WITH CURRENT BUILDING REGULATIONS AND STRUCTURAL ENGINEER'S INFORMATION

DRAWINGS FOR PLANNING PURPOSES ONLY

COPYRIGHT STUDIO WERC

| KEY | |
|---|------------------|
|  | EXISTING WALLS |
|  | NEW WALLS |
|  | LINE OF EXISTING |




| | | | |
|---|-----------------------------------|----------|----------|
| www.studiowerc.com info@studiowerc.com 07545374440 | | | |
| PROJECT | 35 ACHILLES ROAD, LONDON, NW6 1DZ | | |
| TITLE | SECTION AA | | |
| NUMBER | 2059_P1_20 | REVISION | |
| STATUS | PROPOSED | SCALE | 1:100@A3 |
|  | | | |

New sliding doors to rear elevation.


Extension to be finished in London Stock
Brick to match existing.

Rooflight.

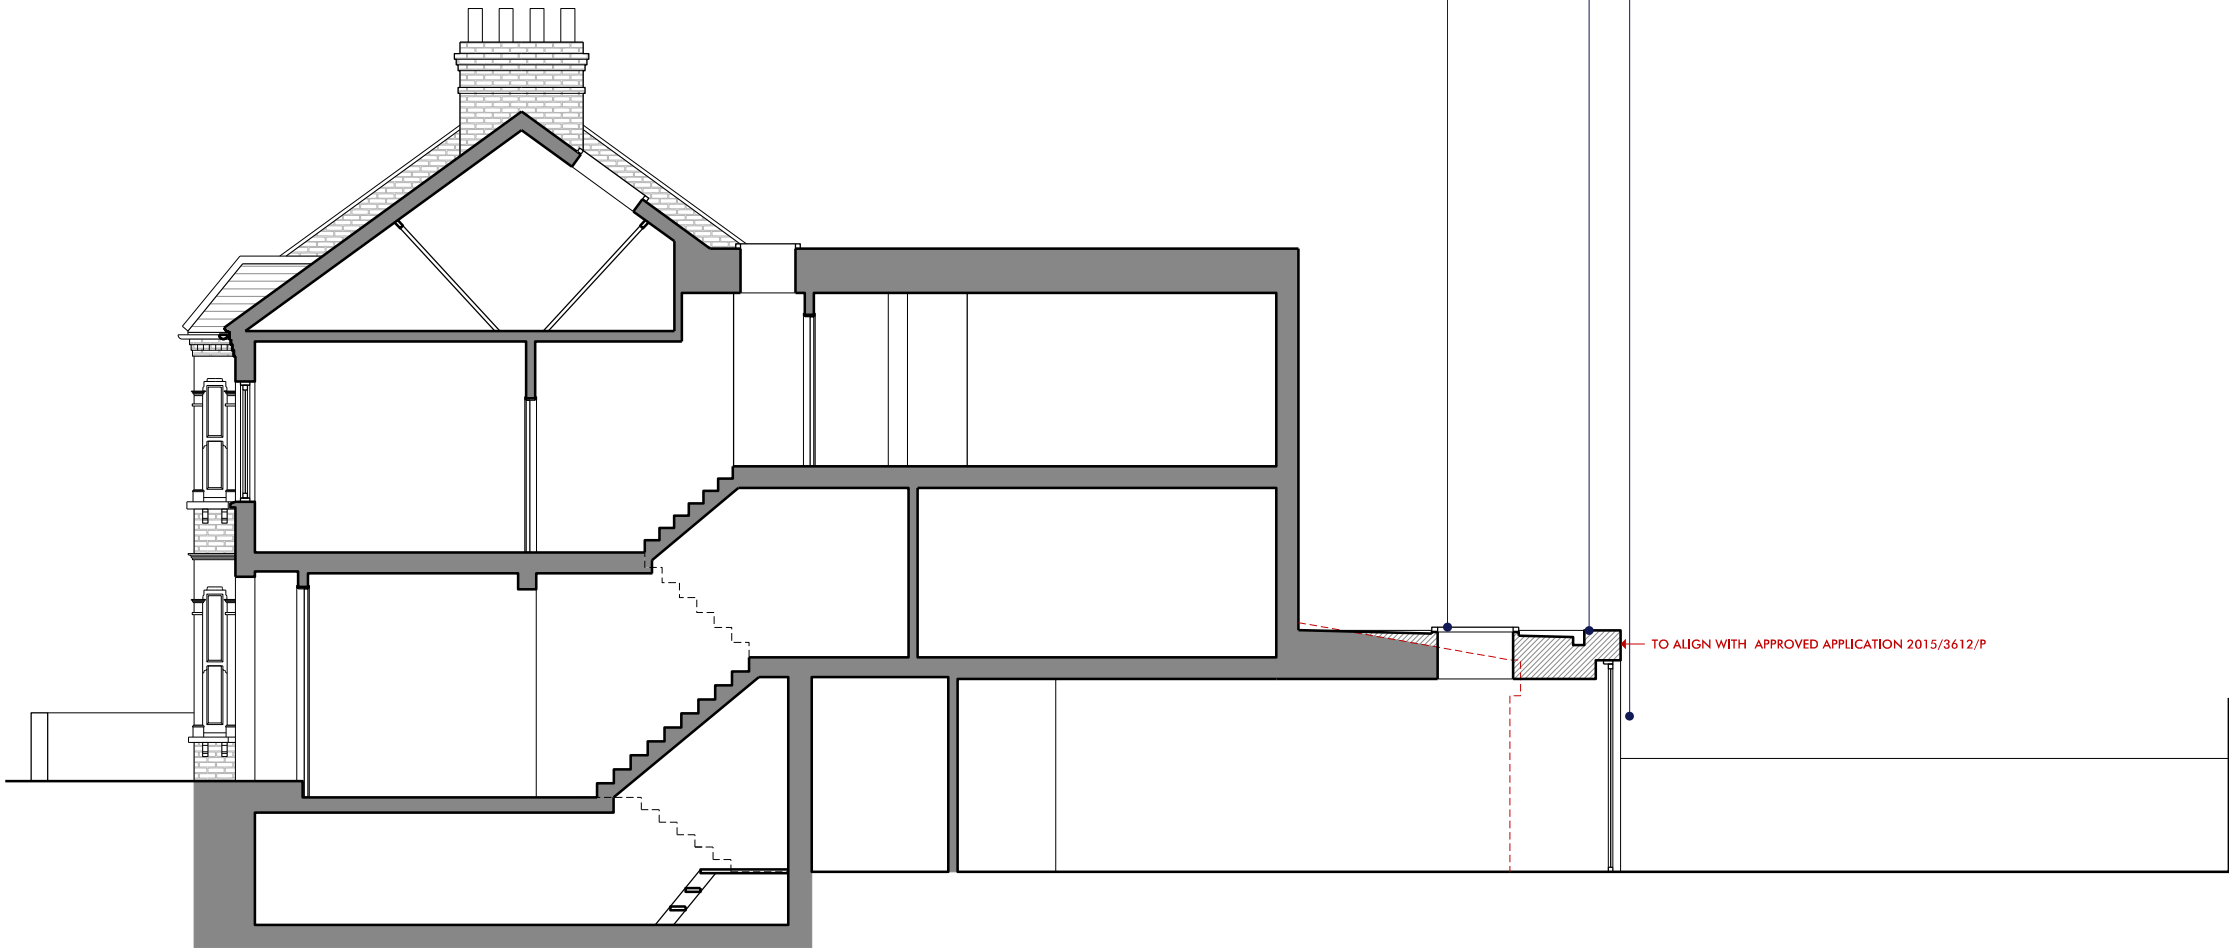

Neighbouring extension as approved
application 2013/7398/P.

Rooflight.

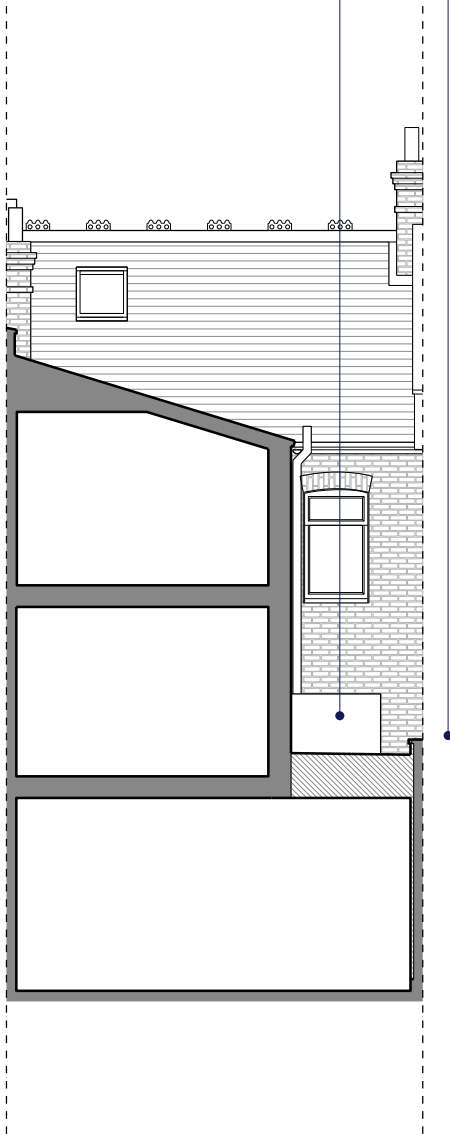

NOTES

DO NOT SCALE FROM THIS DRAWING

VERIFY ALL DIMENSIONS ON SITE

DRAWINGS TO BE READ IN CONJUNCTION WITH SCHEDULE OF WORKS AND STRUCTURAL ENGINEER'S DRAWINGS AND INFORMATION




ALL DEMOLITION TO BE APPROVED BY STRUCTURAL ENGINEER PRIOR TO COMMENCEMENT

RE-ROUTING OF EXISTING AND RUNNING OF NEW PIPEWORK AND DRAINAGE TO BE TO CONTRACTOR'S DESIGN

ALL WORKS TO BE IN ACCORDANCE WITH CURRENT BUILDING REGULATIONS AND STRUCTURAL ENGINEER'S INFORMATION

DRAWINGS FOR PLANNING PURPOSES ONLY


COPYRIGHT STUDIO WERC

| KEY | |
|---|------------------|
|  | EXISTING WALLS |
|  | NEW WALLS |
|  | LINE OF EXISTING |



STUDIO WERC
ARCHITECTS

| | | | |
|---|-----------------------------------|----------|----------|
| www.studiowerc.com info@studiowerc.com 07545374440 | | | |
| PROJECT | 35 ACHILLES ROAD, LONDON, NW6 1DZ | | |
| TITLE | SECTION BB | | |
| NUMBER | 2059_P1_21 | REVISION | |
| STATUS | PROPOSED | SCALE | 1:100@A3 |
|  | | | |

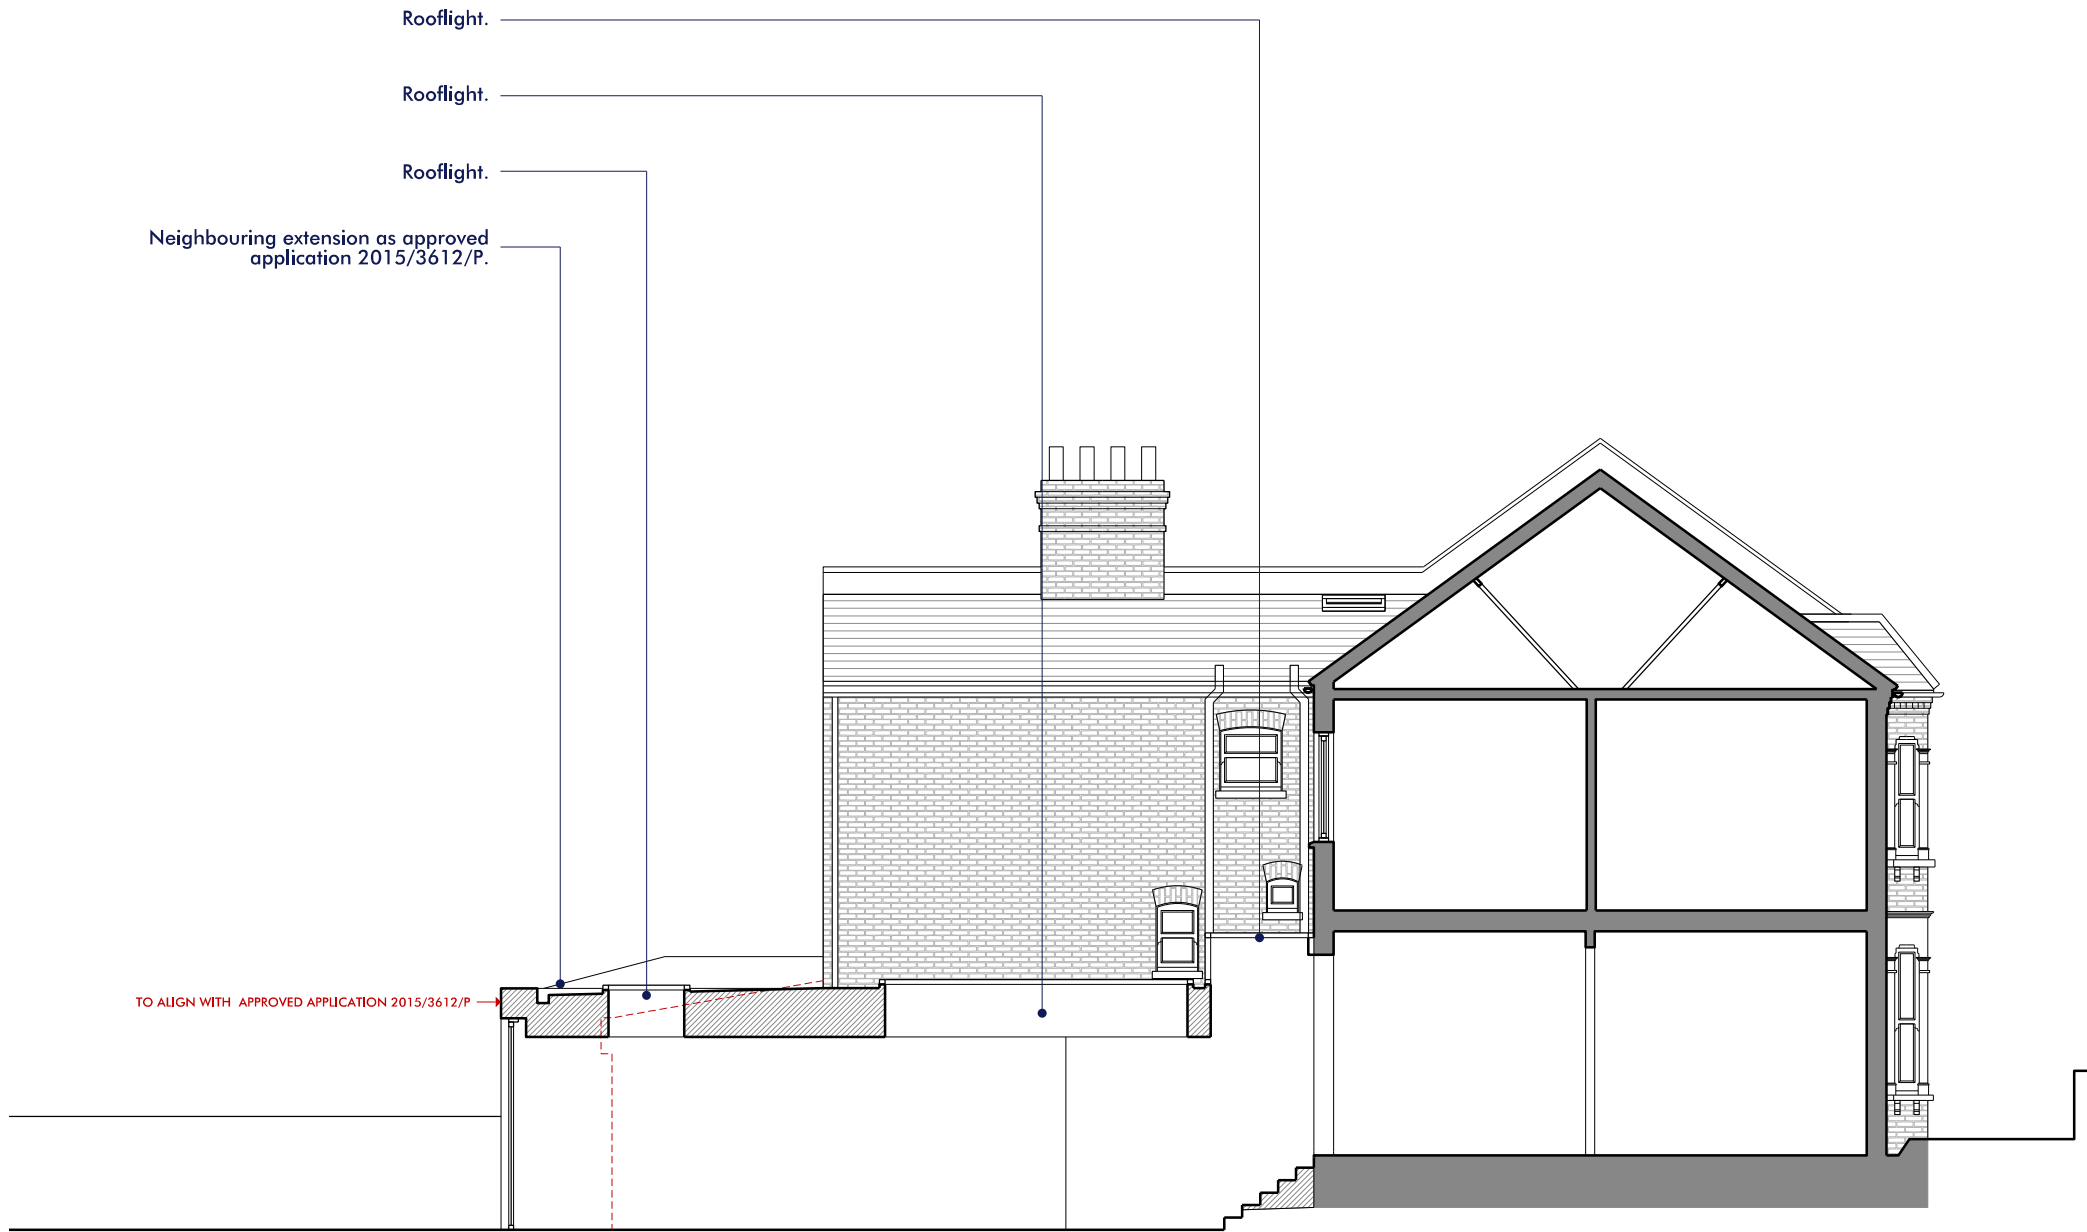

NOTES

DO NOT SCALE FROM THIS DRAWING

VERIFY ALL DIMENSIONS ON SITE

DRAWINGS TO BE READ IN CONJUNCTION WITH SCHEDULE OF WORKS AND STRUCTURAL ENGINEER'S DRAWINGS AND INFORMATION




ALL DEMOLITION TO BE APPROVED BY STRUCTURAL ENGINEER PRIOR TO COMMENCEMENT

RE-ROUTING OF EXISTING AND RUNNING OF NEW PIPEWORK AND DRAINAGE TO BE TO CONTRACTOR'S DESIGN

ALL WORKS TO BE IN ACCORDANCE WITH CURRENT BUILDING REGULATIONS AND STRUCTURAL ENGINEER'S INFORMATION

DRAWINGS FOR PLANNING PURPOSES ONLY

COPYRIGHT STUDIO WERC

| KEY | |
|---|------------------|
|  | EXISTING WALLS |
|  | NEW WALLS |
|  | LINE OF EXISTING |



STUDIO WERC
ARCHITECTS

| | | | |
|---|-----------------------------------|----------|----------|
| www.studiowerc.com info@studiowerc.com 07545374440 | | | |
| PROJECT | 35 ACHILLES ROAD, LONDON, NW6 1DZ | | |
| TITLE | SECTION CC | | |
| NUMBER | 2059_P1_22 | REVISION | |
| STATUS | PROPOSED | SCALE | 1:100@A3 |
|  | | | |

Front Elevation as existing.



NOTES

DO NOT SCALE FROM THIS DRAWING

VERIFY ALL DIMENSIONS ON SITE

DRAWINGS TO BE READ IN CONJUNCTION WITH SCHEDULE OF WORKS AND STRUCTURAL ENGINEER'S DRAWINGS AND INFORMATION

ALL DEMOLITION TO BE APPROVED BY STRUCTURAL ENGINEER PRIOR TO COMMENCEMENT

RE-ROUTING OF EXISTING AND RUNNING OF NEW PIPEWORK AND DRAINAGE TO BE TO CONTRACTOR'S DESIGN

ALL WORKS TO BE IN ACCORDANCE WITH CURRENT BUILDING REGULATIONS AND STRUCTURAL ENGINEER'S INFORMATION

DRAWINGS FOR PLANNING PURPOSES ONLY

COPYRIGHT STUDIO WERC

KEY

EXISTING WALLS

NEW WALLS

LINE OF EXISTING

STUDIO WERC
ARCHITECTS

www.studiowerc.com

info@studiowerc.com

07545374440


| | | | |
|---------|-----------------------------------|----------|----------|
| PROJECT | 35 ACHILLES ROAD, LONDON, NW6 1DZ | | |
| TITLE | FRONT ELEVATION | | |
| NUMBER | 2059_P1_30 | REVISION | |
| STATUS | PROPOSED | SCALE | 1:100@A3 |

0

1m

2.5m

5m

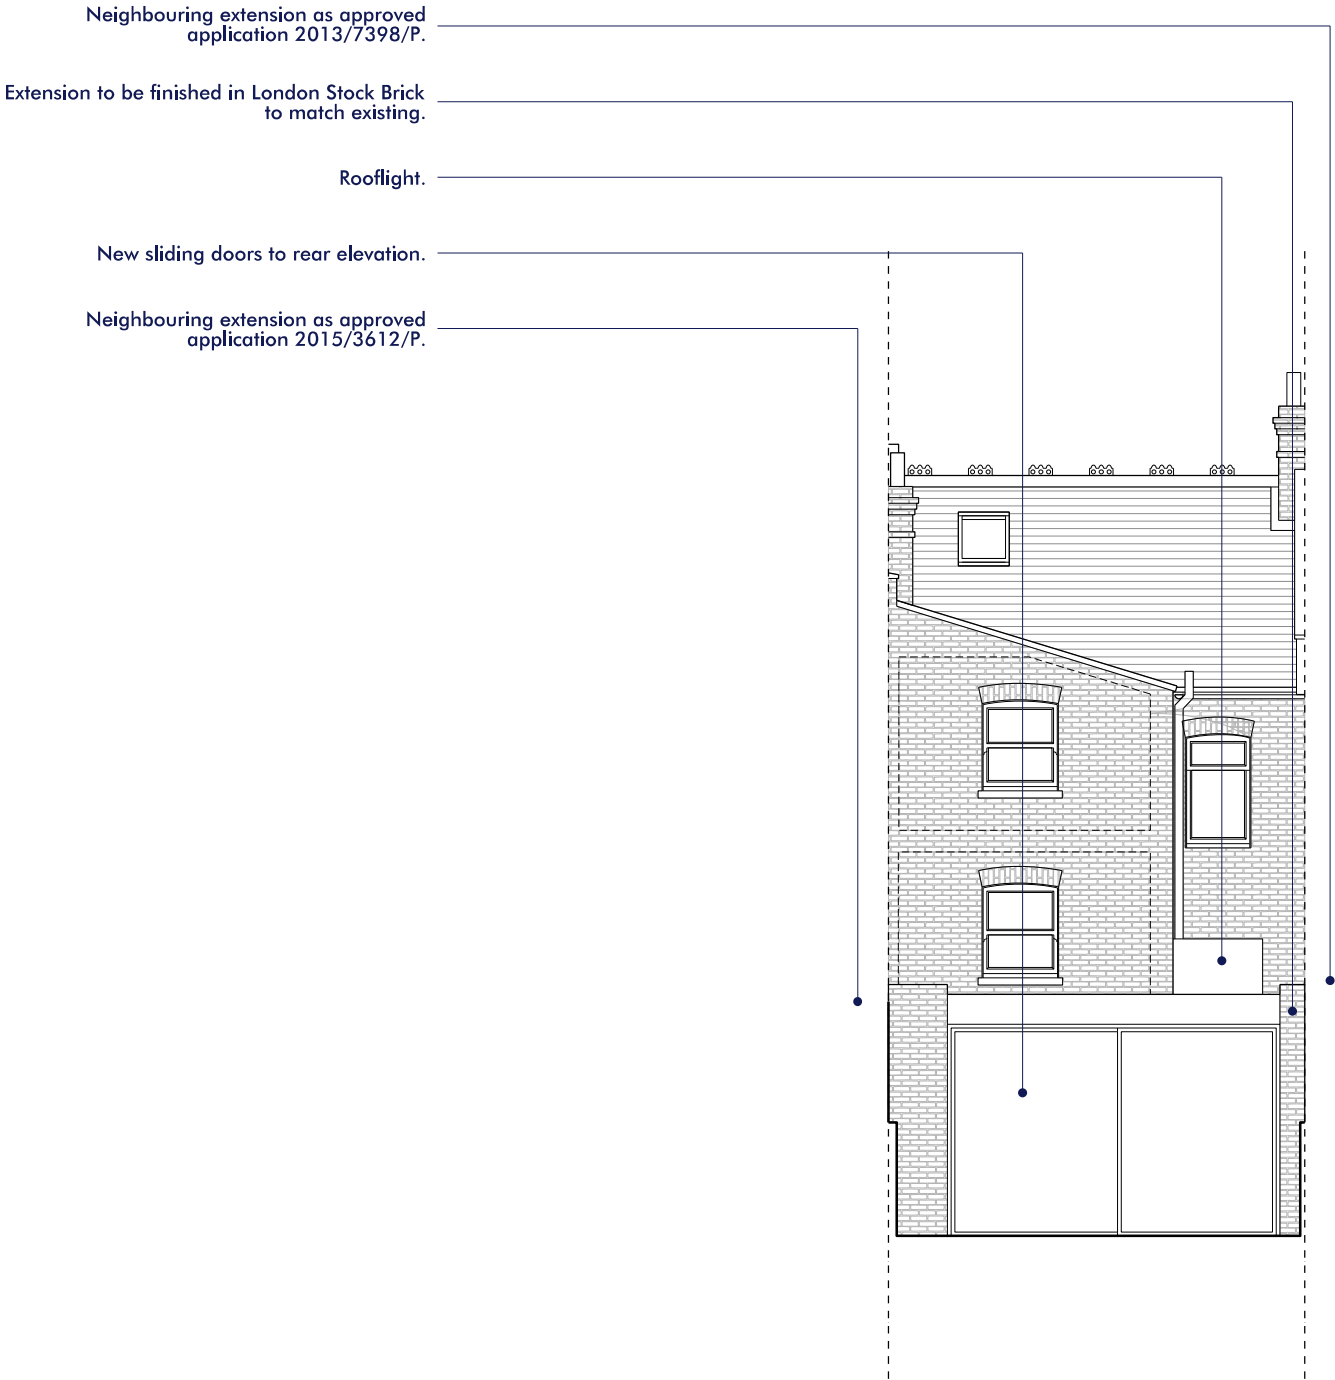

NOTES

DO NOT SCALE FROM THIS DRAWING

VERIFY ALL DIMENSIONS ON SITE

DRAWINGS TO BE READ IN CONJUNCTION WITH SCHEDULE OF WORKS AND STRUCTURAL ENGINEER'S DRAWINGS AND INFORMATION




ALL DEMOLITION TO BE APPROVED BY STRUCTURAL ENGINEER PRIOR TO COMMENCEMENT

RE-ROUTING OF EXISTING AND RUNNING OF NEW PIPEWORK AND DRAINAGE TO BE TO CONTRACTOR'S DESIGN

ALL WORKS TO BE IN ACCORDANCE WITH CURRENT BUILDING REGULATIONS AND STRUCTURAL ENGINEER'S INFORMATION

DRAWINGS FOR PLANNING PURPOSES ONLY

COPYRIGHT STUDIO WERC

| KEY | |
|---|------------------|
|  | EXISTING WALLS |
|  | NEW WALLS |
|  | LINE OF EXISTING |





STUDIO WERC
ARCHITECTS

www.studiowerc.com info@studiowerc.com 07545374440


| | | | |
|---------|-----------------------------------|----------|----------|
| PROJECT | 35 ACHILLES ROAD, LONDON, NW6 1DZ | | |
| TITLE | REAR ELEVATION | | |
| NUMBER | 2059_P1_31 | REVISION | |
| STATUS | PROPOSED | SCALE | 1:100@A3 |

0

1m

2.5m

5m

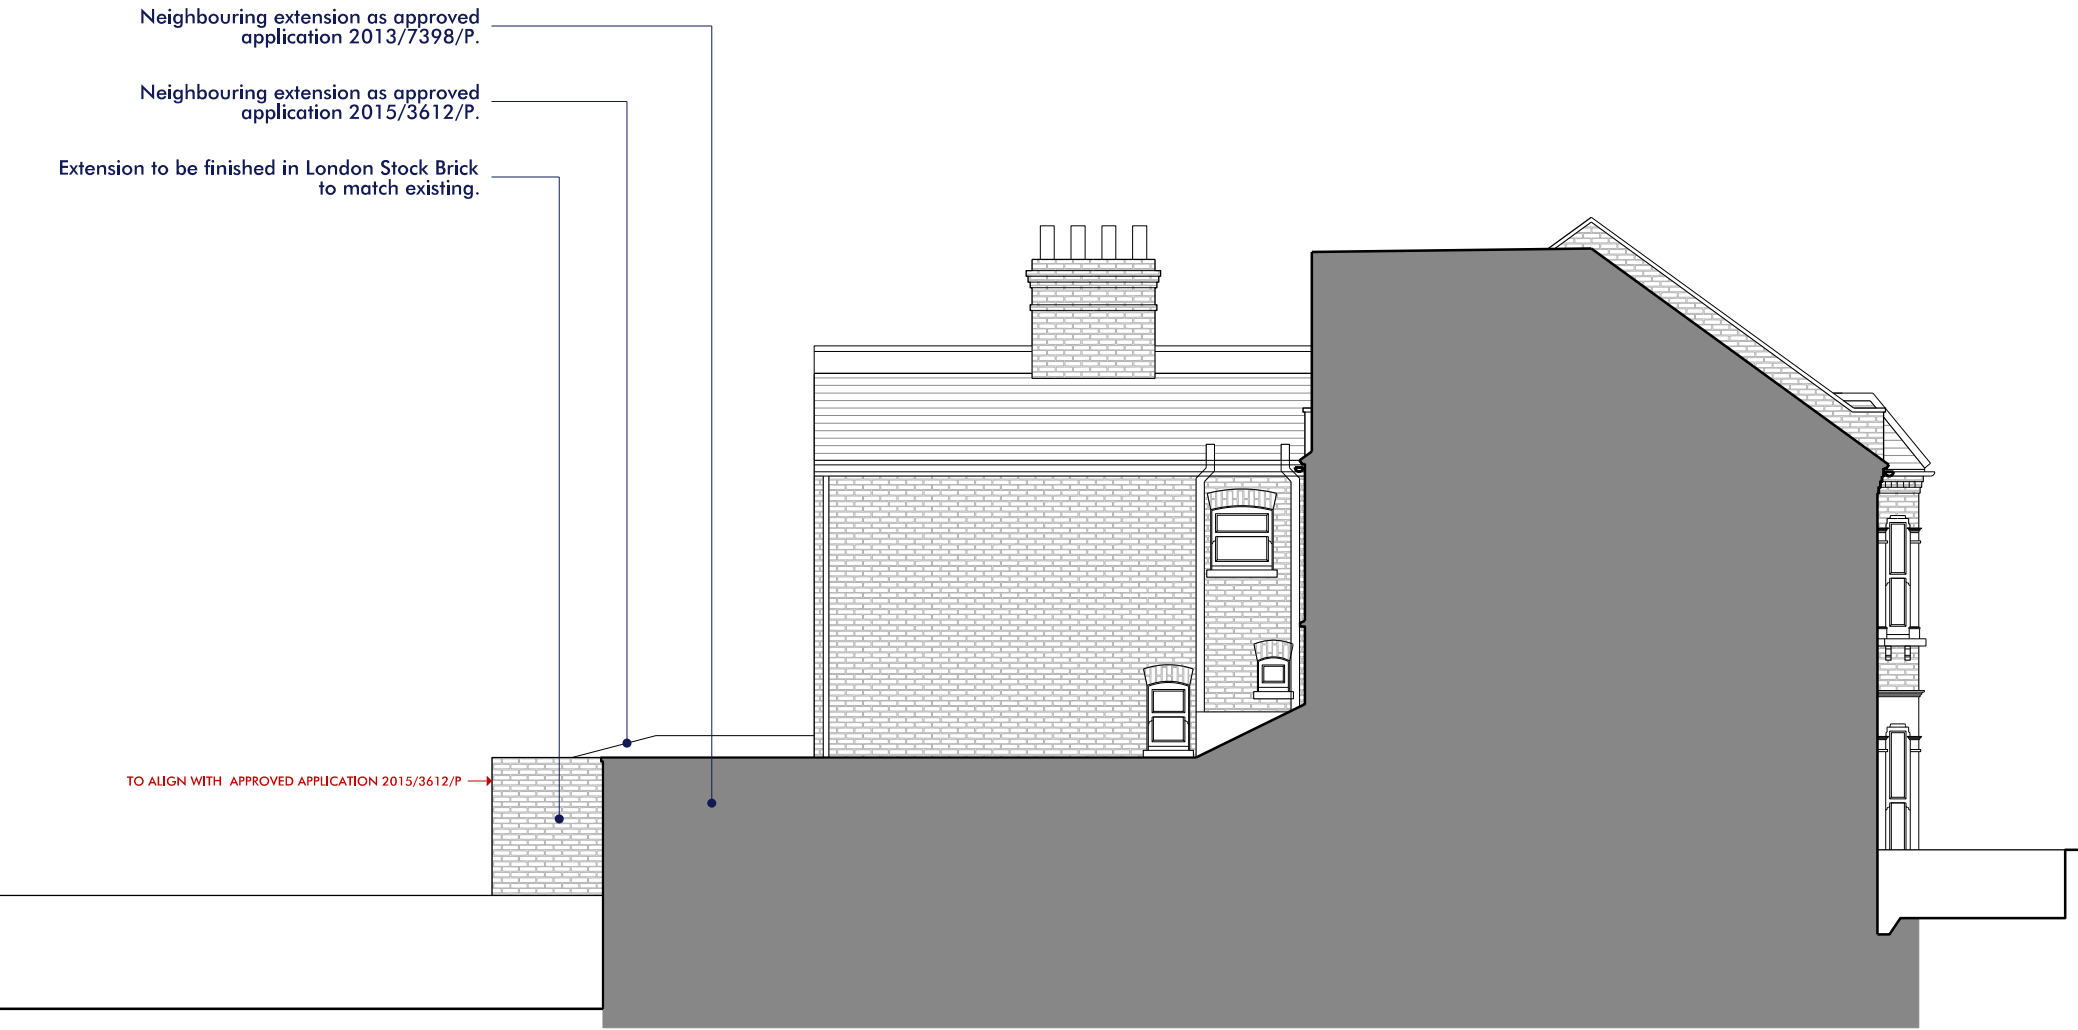

NOTES

DO NOT SCALE FROM THIS DRAWING

VERIFY ALL DIMENSIONS ON SITE

DRAWINGS TO BE READ IN CONJUNCTION WITH SCHEDULE OF WORKS AND STRUCTURAL ENGINEER'S DRAWINGS AND INFORMATION




ALL DEMOLITION TO BE APPROVED BY STRUCTURAL ENGINEER PRIOR TO COMMENCEMENT

RE-ROUTING OF EXISTING AND RUNNING OF NEW PIPEWORK AND DRAINAGE TO BE TO CONTRACTOR'S DESIGN

ALL WORKS TO BE IN ACCORDANCE WITH CURRENT BUILDING REGULATIONS AND STRUCTURAL ENGINEER'S INFORMATION

DRAWINGS FOR PLANNING PURPOSES ONLY

COPYRIGHT STUDIO WERC

| KEY | |
|---|------------------|
|  | EXISTING WALLS |
|  | NEW WALLS |
|  | LINE OF EXISTING |





STUDIO WERC
ARCHITECTS

www.studiowerc.com info@studiowerc.com 07545374440

| | | | |
|---------|-----------------------------------|----------|----------|
| PROJECT | 35 ACHILLES ROAD, LONDON, NW6 1DZ | | |
| TITLE | SIDE ELEVATION | | |
| NUMBER | 2059_P1_32 | REVISION | |
| STATUS | PROPOSED | SCALE | 1:100@A3 |

0

1m

2.5m

5m