


Basement as Existing.

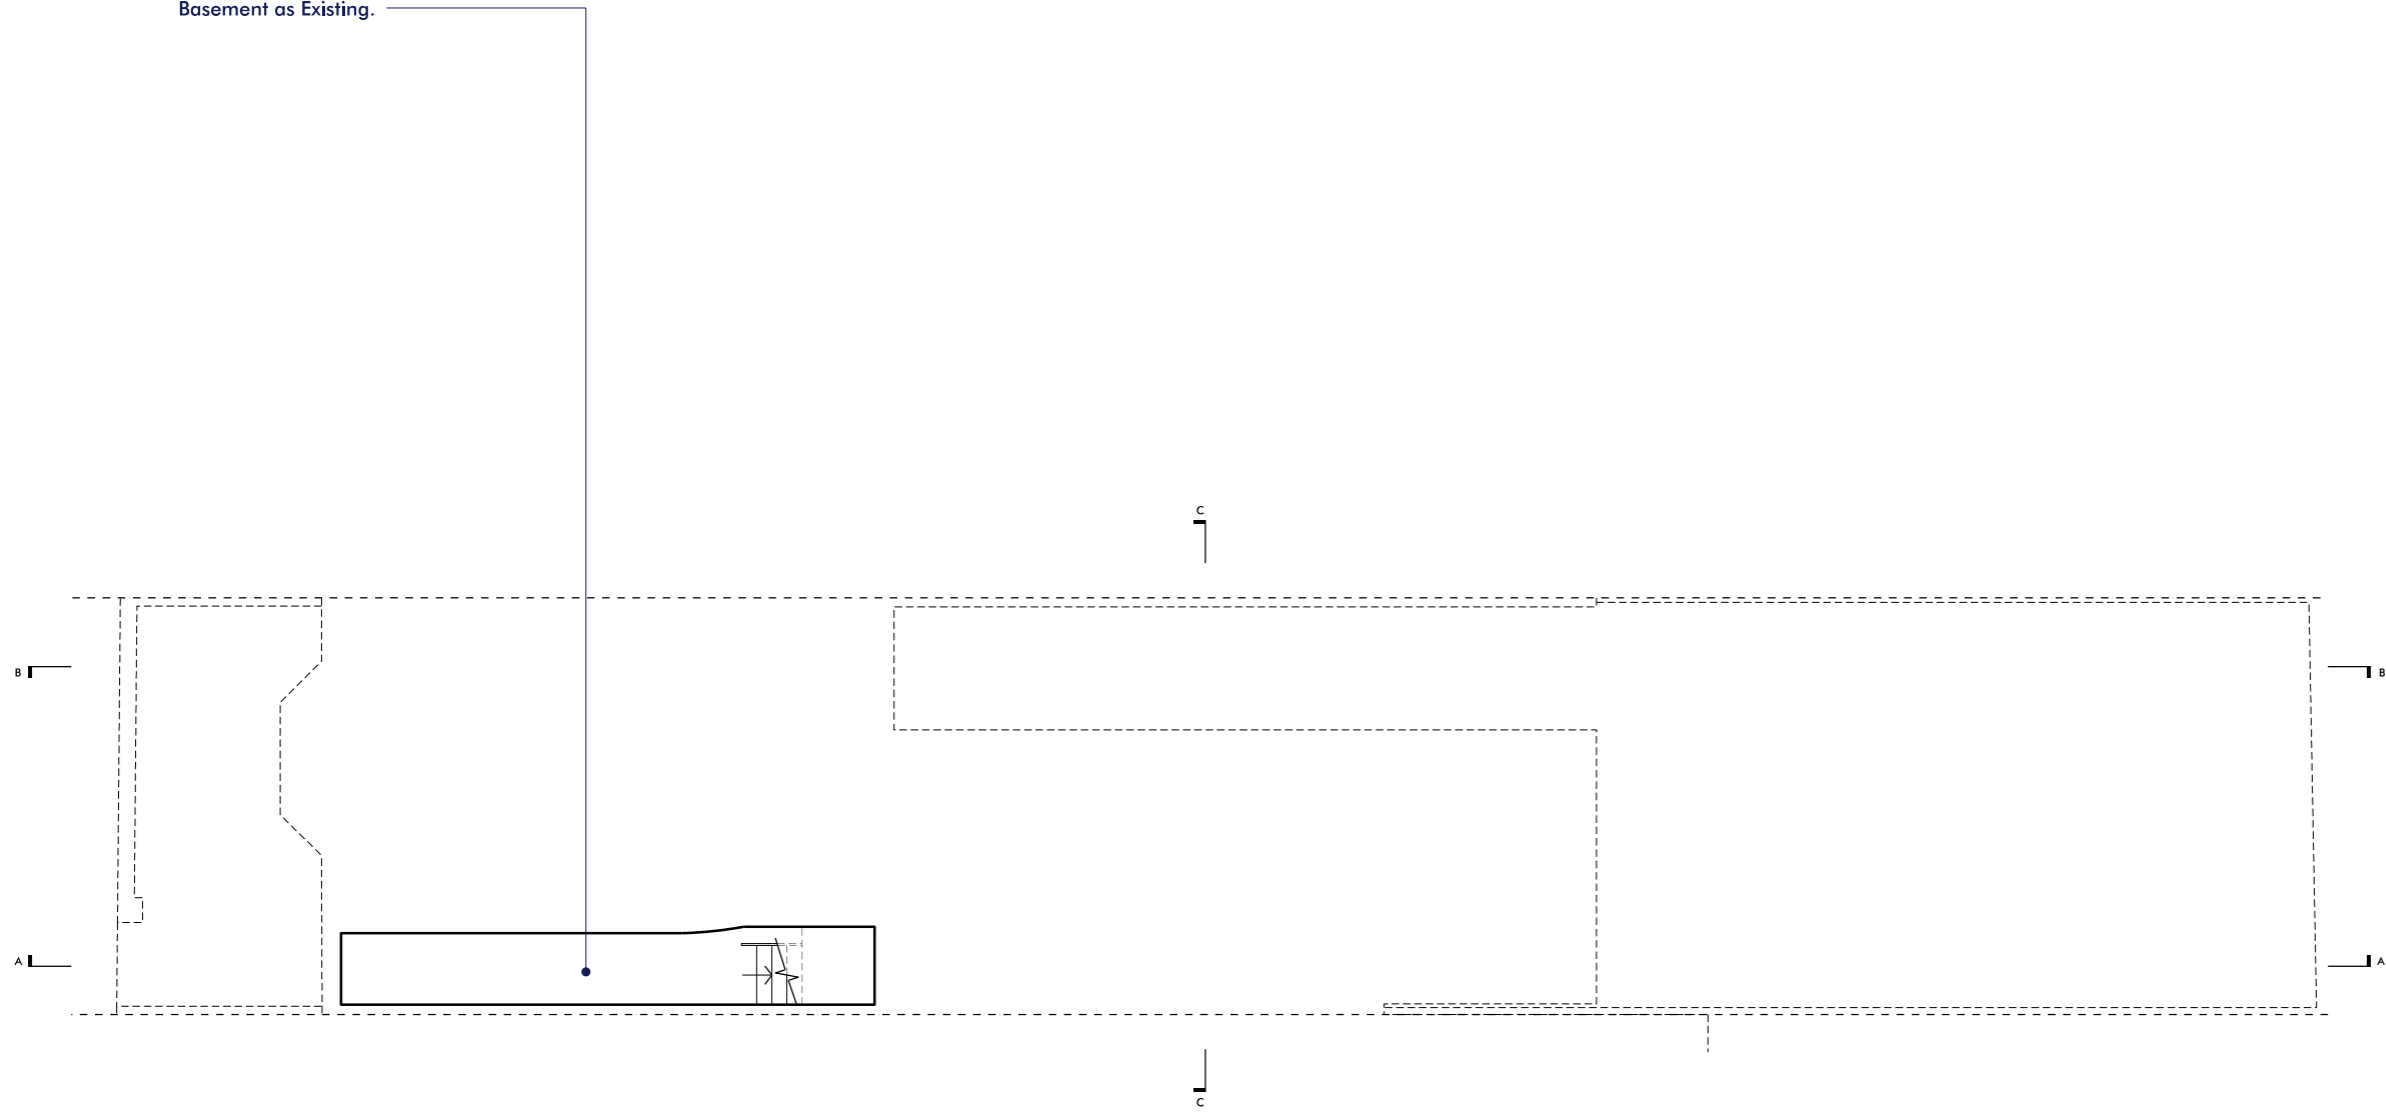

NOTES
DO NOT SCALE FROM THIS DRAWING
VERIFY ALL DIMENSIONS ON SITE
DRAWINGS TO BE READ IN CONJUNCTION WITH SCHEDULE OF WORKS AND STRUCTURAL ENGINEER'S DRAWINGS AND INFORMATION
ALL DEMOLITION TO BE APPROVED BY STRUCTURAL ENGINEER PRIOR TO COMMENCEMENT
RE-ROUTING OF EXISTING AND RUNNING OF NEW PIPEWORK AND DRAINAGE TO BE TO CONTRACTOR'S DESIGN
ALL WORKS TO BE IN ACCORDANCE WITH CURRENT BUILDING REGULATIONS AND STRUCTURAL ENGINEER'S INFORMATION
DRAWINGS FOR PLANNING PURPOSES ONLY
COPYRIGHT STUDIO WERC

KEY

	EXISTING WALLS
	NEW WALLS
	LINE OF EXISTING



STUDIO WERC
ARCHITECTS

www.studiowerc.com info@studiowerc.com 07545374440

PROJECT 35 ACHILLES ROAD, LONDON, NW6 1DZ


TITLE BASEMENT PLAN

NUMBER	2059_P5_09	REVISION	
--------	------------	----------	--

STATUS	PROPOSED	SCALE	1:100@A3
--------	----------	-------	----------



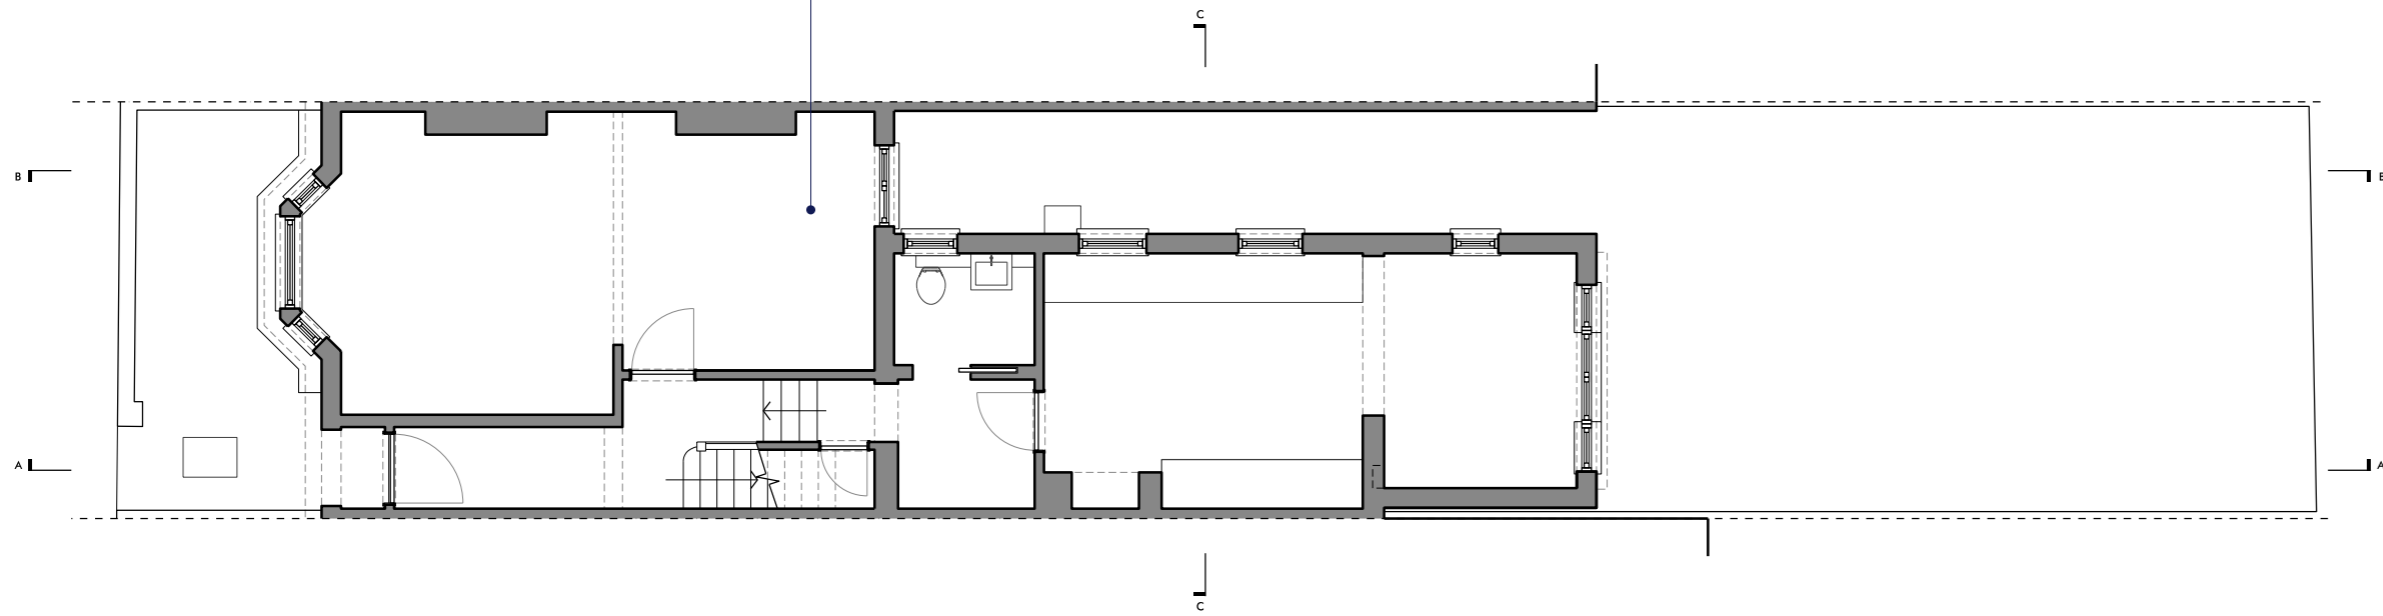


Ground Floor as Existing.



NOTES
 DO NOT SCALE FROM THIS DRAWING
 VERIFY ALL DIMENSIONS ON SITE
 DRAWINGS TO BE READ IN CONJUNCTION WITH SCHEDULE OF WORKS AND STRUCTURAL ENGINEER'S DRAWINGS AND INFORMATION
 ALL DEMOLITION TO BE APPROVED BY STRUCTURAL ENGINEER PRIOR TO COMMENCEMENT
 RE-ROUTING OF EXISTING AND RUNNING OF NEW PIPEWORK AND DRAINAGE TO BE TO CONTRACTOR'S DESIGN
 ALL WORKS TO BE IN ACCORDANCE WITH CURRENT BUILDING REGULATIONS AND STRUCTURAL ENGINEER'S INFORMATION
 DRAWINGS FOR PLANNING PURPOSES ONLY
 COPYRIGHT STUDIO WERC

KEY

	EXISTING WALLS
	NEW WALLS
	LINE OF EXISTING



STUDIO WERC
ARCHITECTS

www.studiowerc.com info@studiowerc.com 07545374440

PROJECT 35 ACHILLES ROAD, LONDON, NW6 1DZ


TITLE GROUND FLOOR PLAN

NUMBER	2059_P5_10	REVISION	
--------	------------	----------	--

STATUS	PROPOSED	SCALE	1:100@A3
--------	----------	-------	----------



Existing rear window adjusted in size.

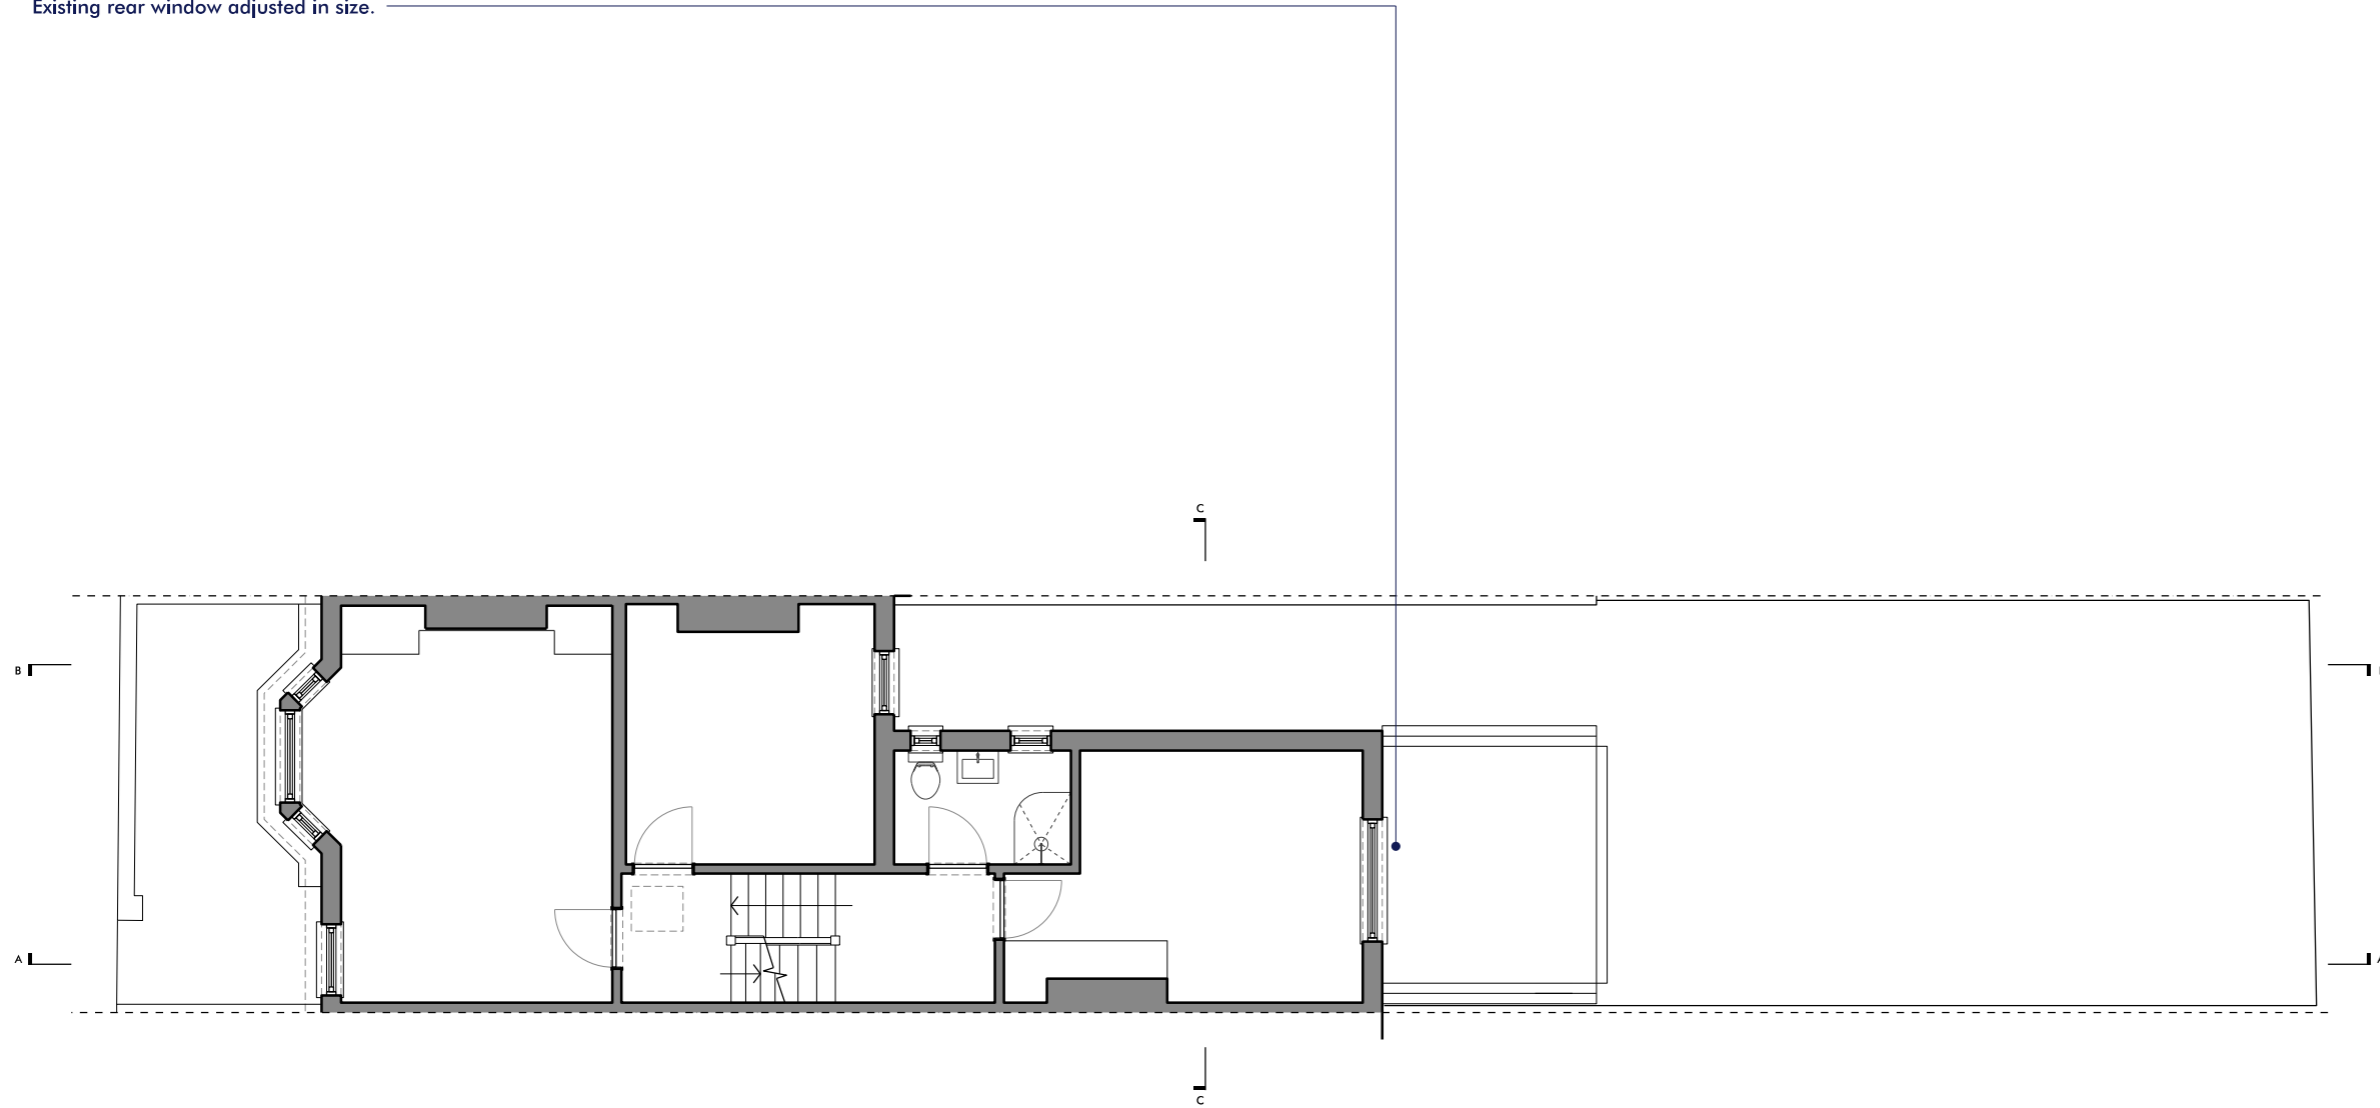

NOTES
 DO NOT SCALE FROM THIS DRAWING
 VERIFY ALL DIMENSIONS ON SITE
 DRAWINGS TO BE READ IN CONJUNCTION WITH SCHEDULE OF WORKS AND STRUCTURAL ENGINEER'S DRAWINGS AND INFORMATION
 ALL DEMOLITION TO BE APPROVED BY STRUCTURAL ENGINEER PRIOR TO COMMENCEMENT
 RE-RUNNING OF EXISTING AND RUNNING OF NEW PIPEWORK AND DRAINAGE TO BE TO CONTRACTOR'S DESIGN
 ALL WORKS TO BE IN ACCORDANCE WITH CURRENT BUILDING REGULATIONS AND STRUCTURAL ENGINEER'S INFORMATION
 DRAWINGS FOR PLANNING PURPOSES ONLY
 COPYRIGHT STUDIO WERC

KEY

	EXISTING WALLS
	NEW WALLS
	LINE OF EXISTING



STUDIO WERC
ARCHITECTS

www.studiowerc.com info@studiowerc.com 07545374440


PROJECT 35 ACHILLES ROAD, LONDON, NW6 1DZ

TITLE FIRST FLOOR PLAN

NUMBER	2059_P5_11	REVISION	
--------	------------	----------	--

STATUS	PROPOSED	SCALE	1:100@A3
--------	----------	-------	----------



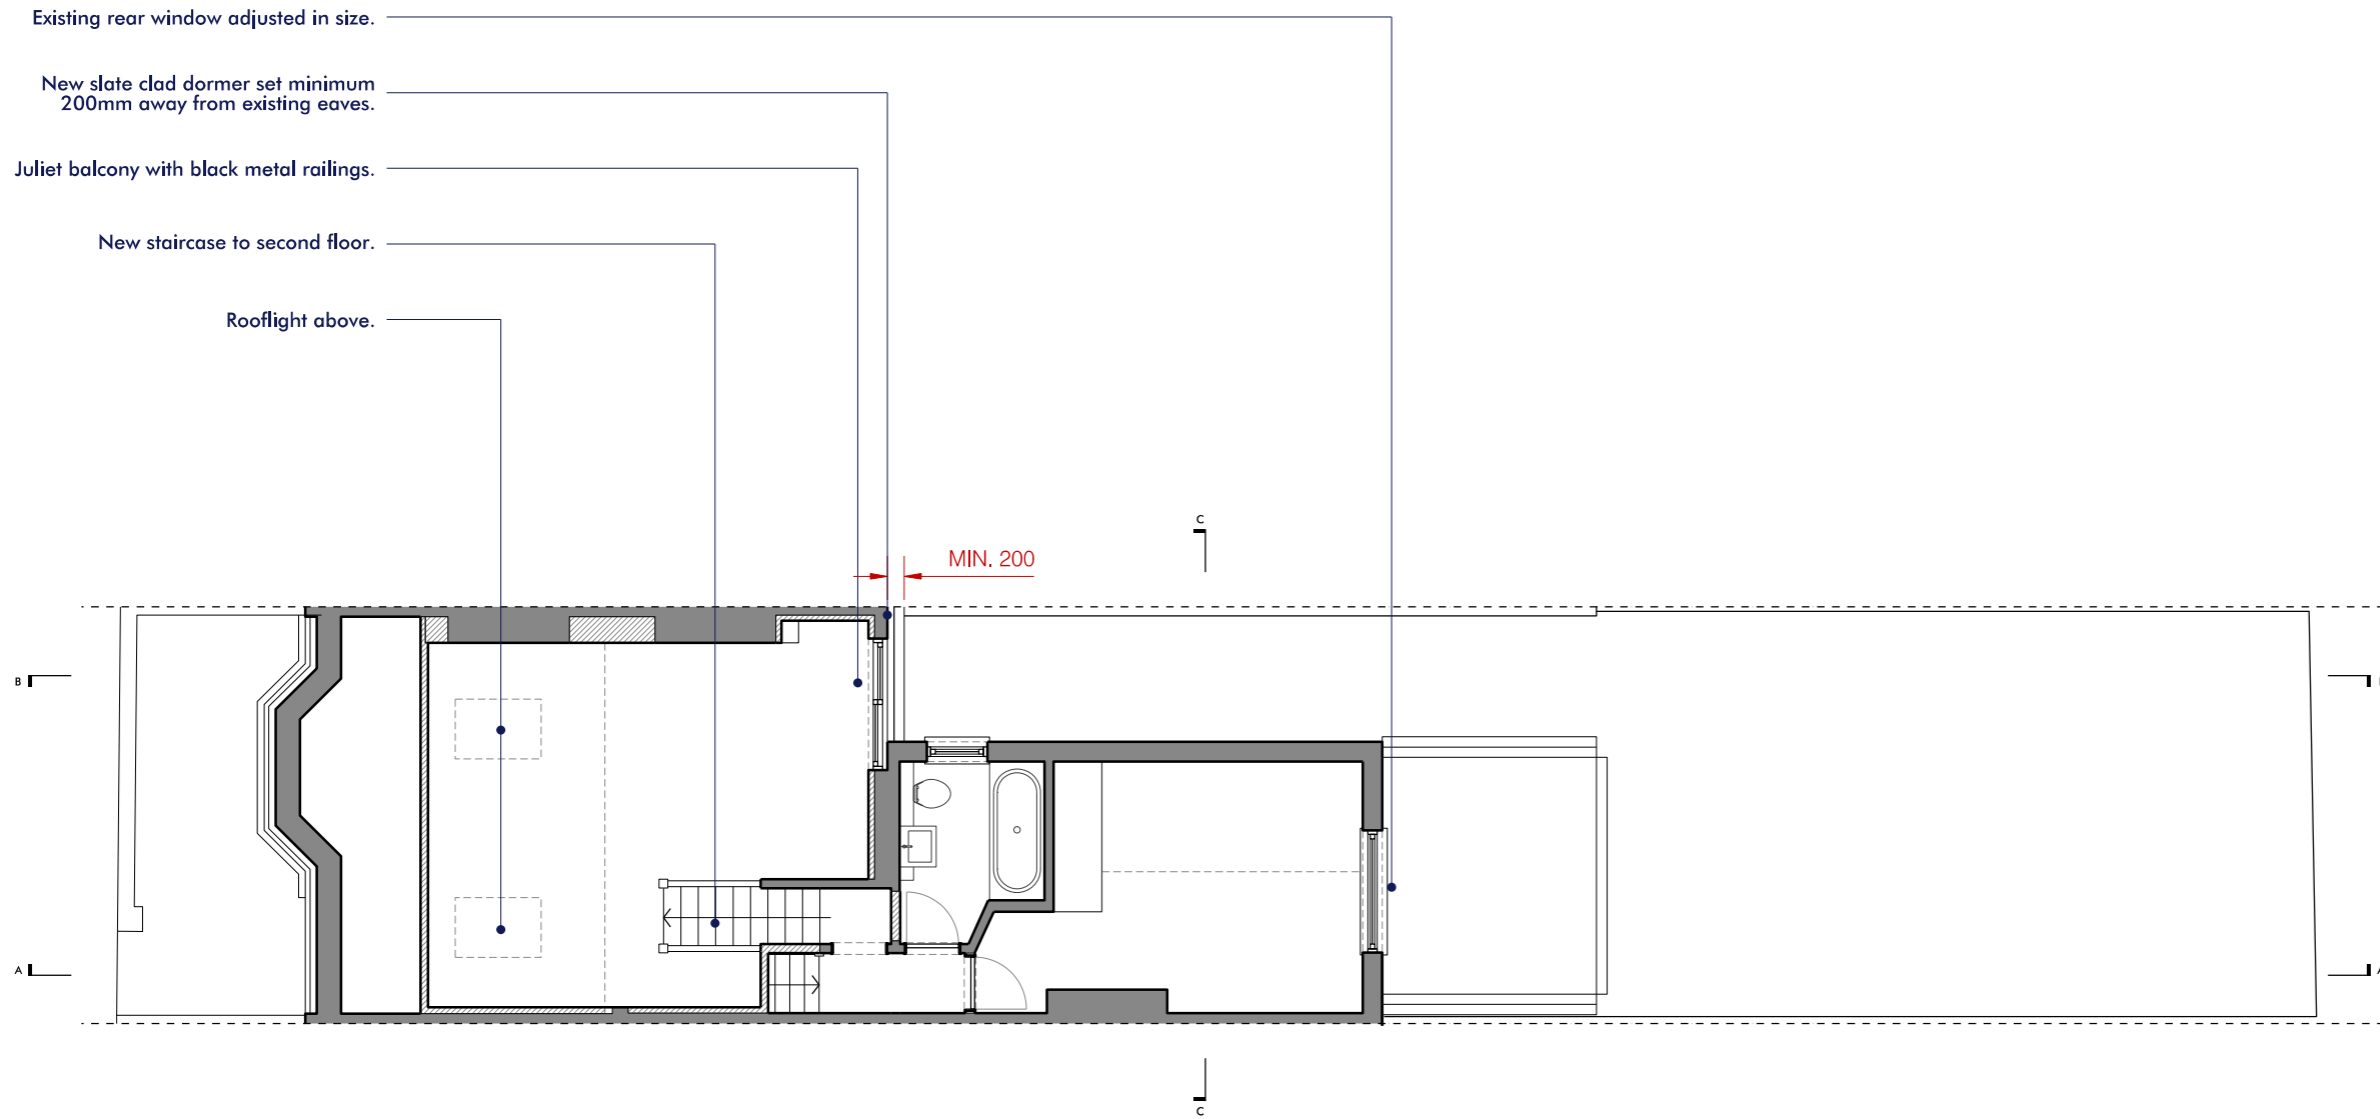

NOTES

DO NOT SCALE FROM THIS DRAWING

VERIFY ALL DIMENSIONS ON SITE

DRAWINGS TO BE READ IN CONJUNCTION WITH SCHEDULE OF WORKS AND STRUCTURAL ENGINEER'S DRAWINGS AND INFORMATION

ALL DEMOLITION TO BE APPROVED BY STRUCTURAL ENGINEER PRIOR TO COMMENCEMENT

RE-ROUTING OF EXISTING AND RUNNING OF NEW PIPEWORK AND DRAINAGE TO BE TO CONTRACTOR'S DESIGN

ALL WORKS TO BE IN ACCORDANCE WITH CURRENT BUILDING REGULATIONS AND STRUCTURAL ENGINEER'S INFORMATION

DRAWINGS FOR PLANNING PURPOSES ONLY

COPYRIGHT STUDIO WERC

KEY

	EXISTING WALLS
	NEW WALLS
	LINE OF EXISTING



STUDIO WERC
ARCHITECTS

www.studiowerc.com info@studiowerc.com 07545374440


PROJECT 35 ACHILLES ROAD, LONDON, NW6 1DZ

TITLE SECOND FLOOR PLAN

NUMBER	2059_P5_12	REVISION	
--------	------------	----------	--

STATUS	PROPOSED	SCALE	1:100@A3
--------	----------	-------	----------



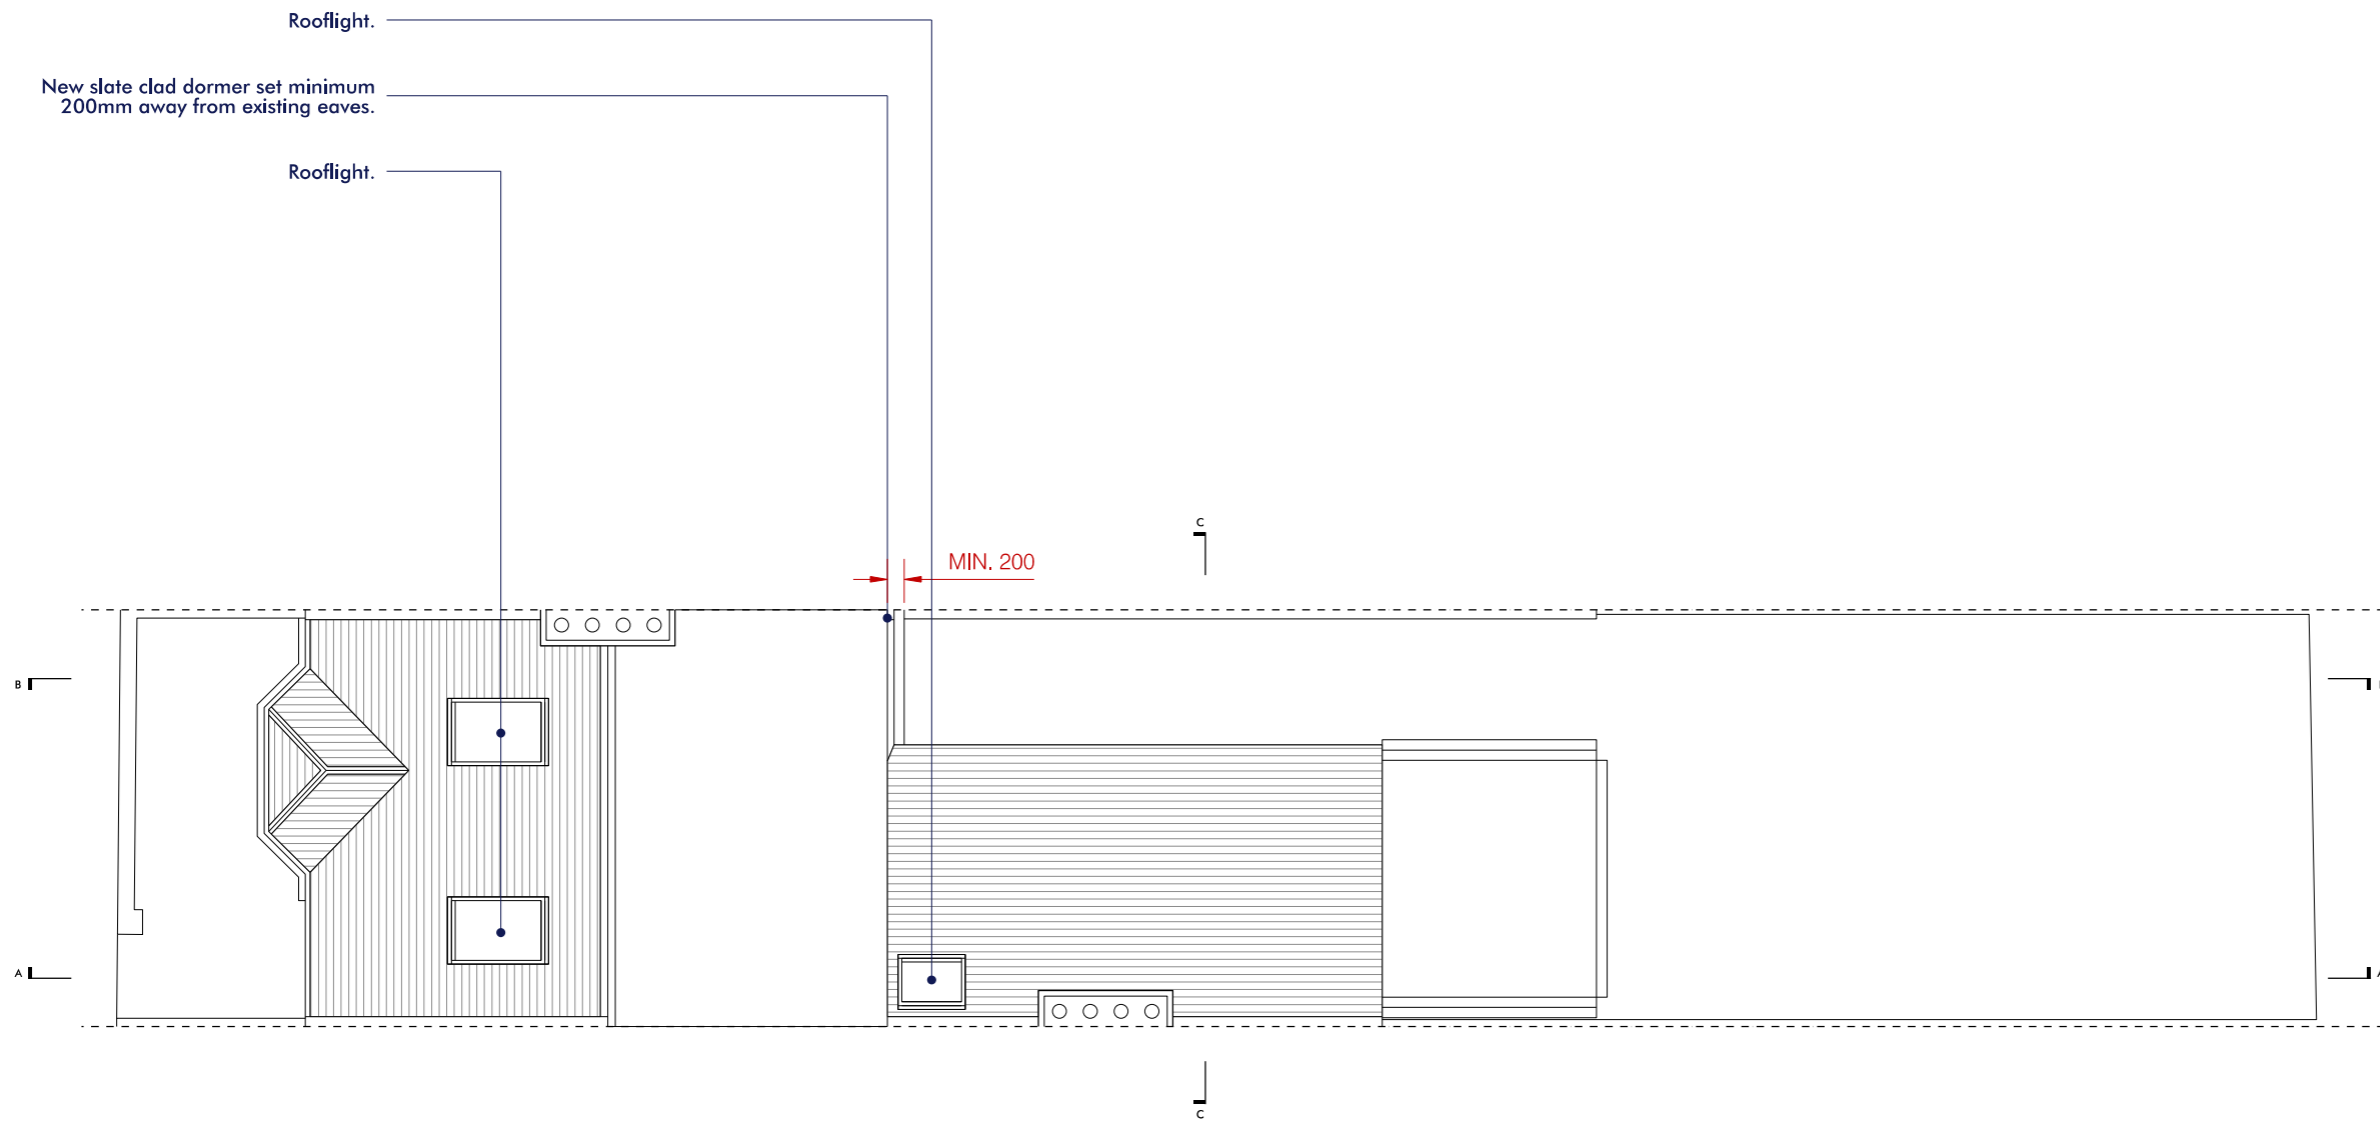

NOTES

DO NOT SCALE FROM THIS DRAWING
 VERIFY ALL DIMENSIONS ON SITE

DRAWINGS TO BE READ IN CONJUNCTION WITH
 SCHEDULE OF WORKS AND STRUCTURAL ENGINEER'S
 DRAWINGS AND INFORMATION

ALL DEMOLITION TO BE APPROVED BY STRUCTURAL
 ENGINEER PRIOR TO COMMENCEMENT




RE-RUNNING OF EXISTING AND RUNNING OF NEW
 PIPEWORK AND DRAINAGE TO BE TO CONTRACTOR'S
 DESIGN

ALL WORKS TO BE IN ACCORDANCE WITH CURRENT
 BUILDING REGULATIONS AND STRUCTURAL ENGINEER'S
 INFORMATION

DRAWINGS FOR PLANNING PURPOSES ONLY

COPYRIGHT STUDIO WERC

KEY

	EXISTING WALLS
	NEW WALLS
	LINE OF EXISTING



STUDIO WERC
ARCHITECTS

www.studiowerc.com info@studiowerc.com 07545374440

PROJECT 35 ACHILLES ROAD, LONDON, NW6 1DZ

TITLE ROOF PLAN


NUMBER	2059_P5_13	REVISION	
--------	------------	----------	--

STATUS	PROPOSED	SCALE	1:100@A3
--------	----------	-------	----------






New slate clad dormer set minimum 200mm away from existing eaves.

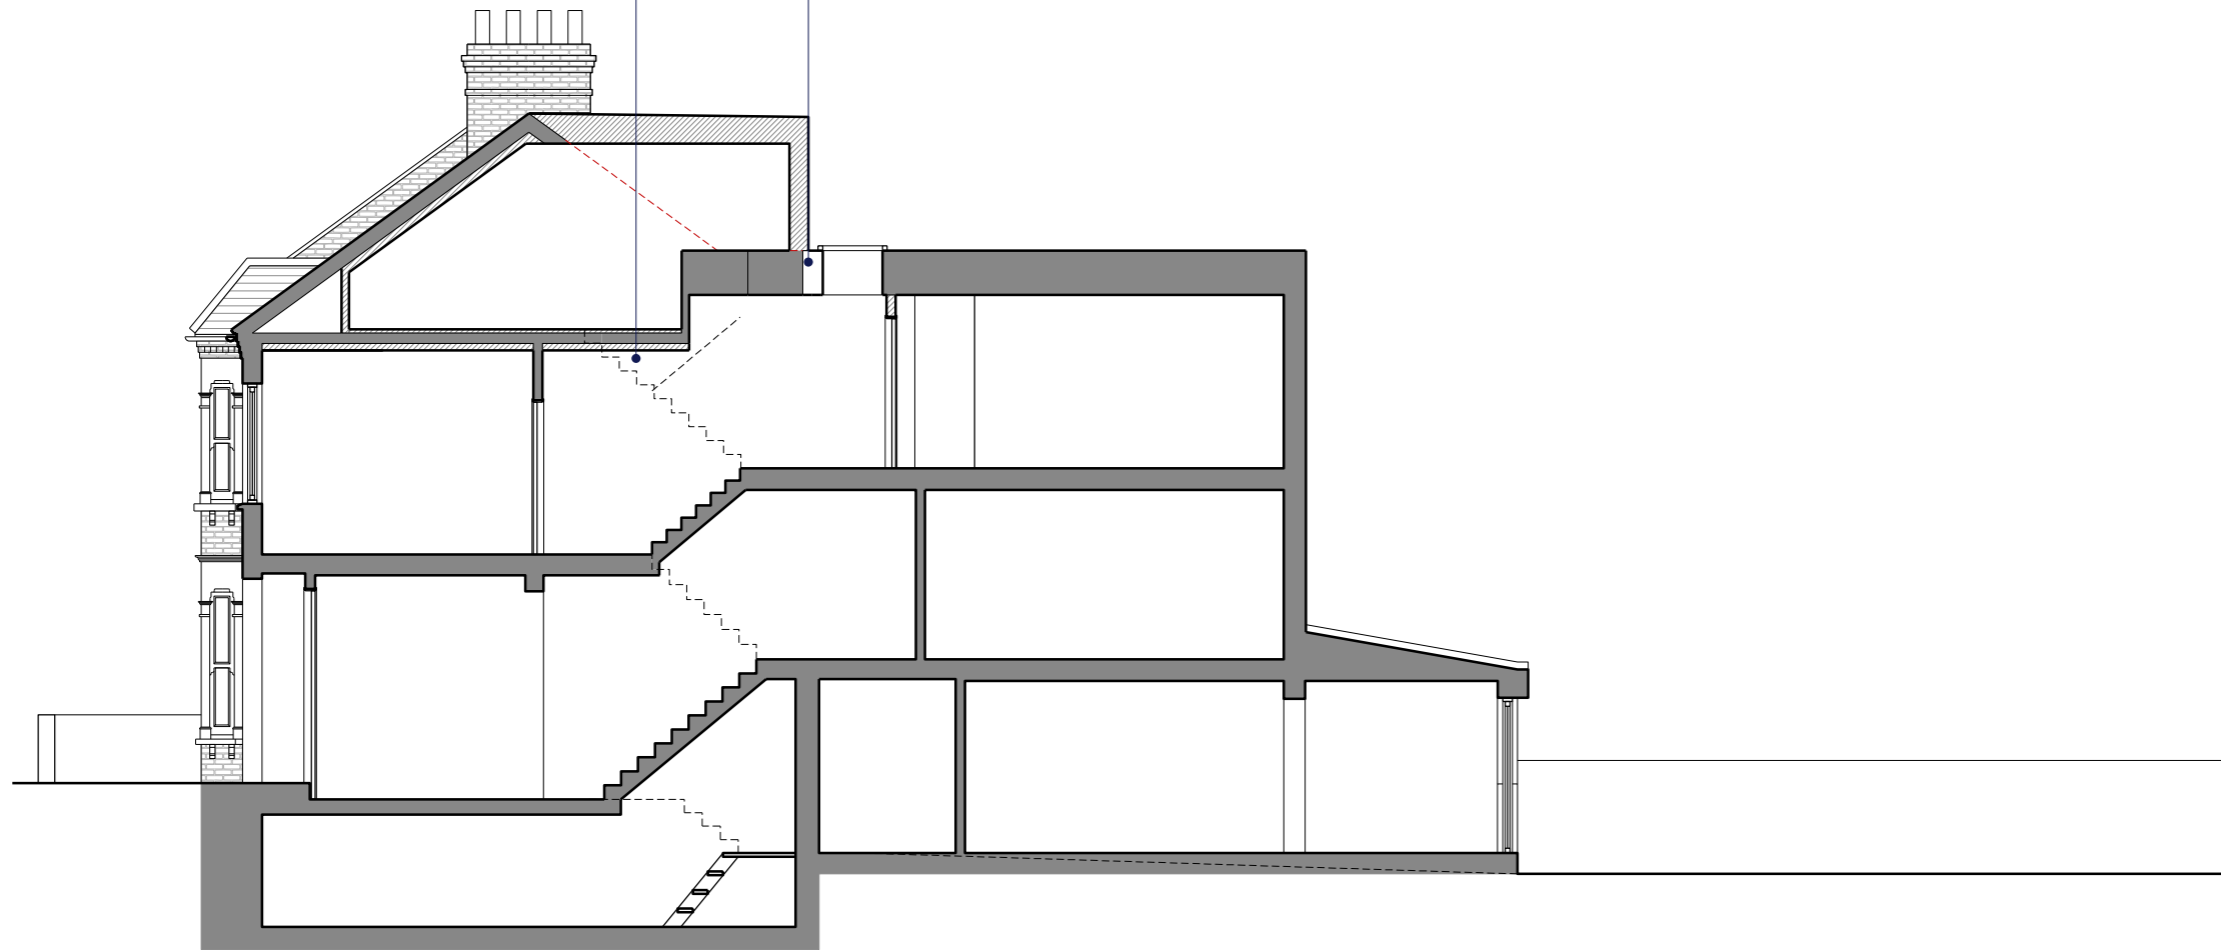New staircase to second floor.



NOTES
DO NOT SCALE FROM THIS DRAWING
VERIFY ALL DIMENSIONS ON SITE
DRAWINGS TO BE READ IN CONJUNCTION WITH SCHEDULE OF WORKS AND STRUCTURAL ENGINEER'S DRAWINGS AND INFORMATION
ALL DEMOLITION TO BE APPROVED BY STRUCTURAL ENGINEER PRIOR TO COMMENCEMENT
RE-RUNNING OF EXISTING AND RUNNING OF NEW PIPEWORK AND DRAINAGE TO BE TO CONTRACTOR'S DESIGN
ALL WORKS TO BE IN ACCORDANCE WITH CURRENT BUILDING REGULATIONS AND STRUCTURAL ENGINEER'S INFORMATION
DRAWINGS FOR PLANNING PURPOSES ONLY
COPYRIGHT STUDIO WERC

KEY

	EXISTING WALLS
	NEW WALLS
	LINE OF EXISTING



STUDIO WERC
ARCHITECTS

www.studiowerc.com info@studiowerc.com 07545374440

PROJECT 35 ACHILLES ROAD, LONDON, NW6 1DZ

TITLE SECTION AA


NUMBER	2059_P5_20	REVISION	
--------	------------	----------	--

STATUS	PROPOSED	SCALE	1:100@A3
--------	----------	-------	----------






Juliet balcony with black metal railings.

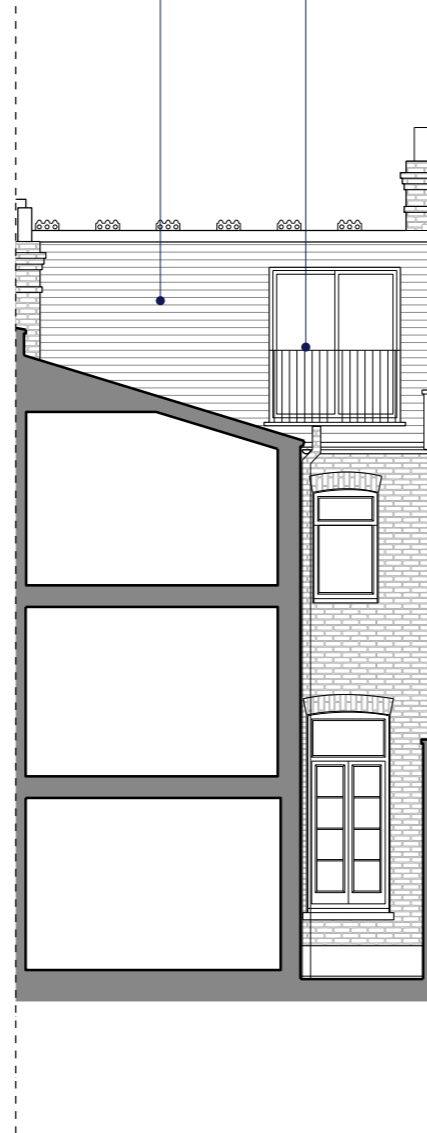New slate clad dormer set minimum 200mm away from existing eaves.



NOTES
DO NOT SCALE FROM THIS DRAWING
VERIFY ALL DIMENSIONS ON SITE
DRAWINGS TO BE READ IN CONJUNCTION WITH SCHEDULE OF WORKS AND STRUCTURAL ENGINEER'S DRAWINGS AND INFORMATION
ALL DEMOLITION TO BE APPROVED BY STRUCTURAL ENGINEER PRIOR TO COMMENCEMENT
RE-ROUTING OF EXISTING AND RUNNING OF NEW PIPEWORK AND DRAINAGE TO BE TO CONTRACTOR'S DESIGN
ALL WORKS TO BE IN ACCORDANCE WITH CURRENT BUILDING REGULATIONS AND STRUCTURAL ENGINEER'S INFORMATION
DRAWINGS FOR PLANNING PURPOSES ONLY
COPYRIGHT STUDIO WERC

KEY

	EXISTING WALLS
	NEW WALLS
	LINE OF EXISTING



STUDIO WERC
ARCHITECTS

www.studiowerc.com info@studiowerc.com 07545374440

PROJECT 35 ACHILLES ROAD, LONDON, NW6 1DZ

TITLE SECTION BB

NUMBER	2059_P5_21	REVISION	
--------	------------	----------	--


STATUS	PROPOSED	SCALE	1:100@A3
--------	----------	-------	----------

0 1m 2.5m 5m



New slate clad dormer set minimum 200mm away from existing eaves.

Juliet balcony with black metal railings.

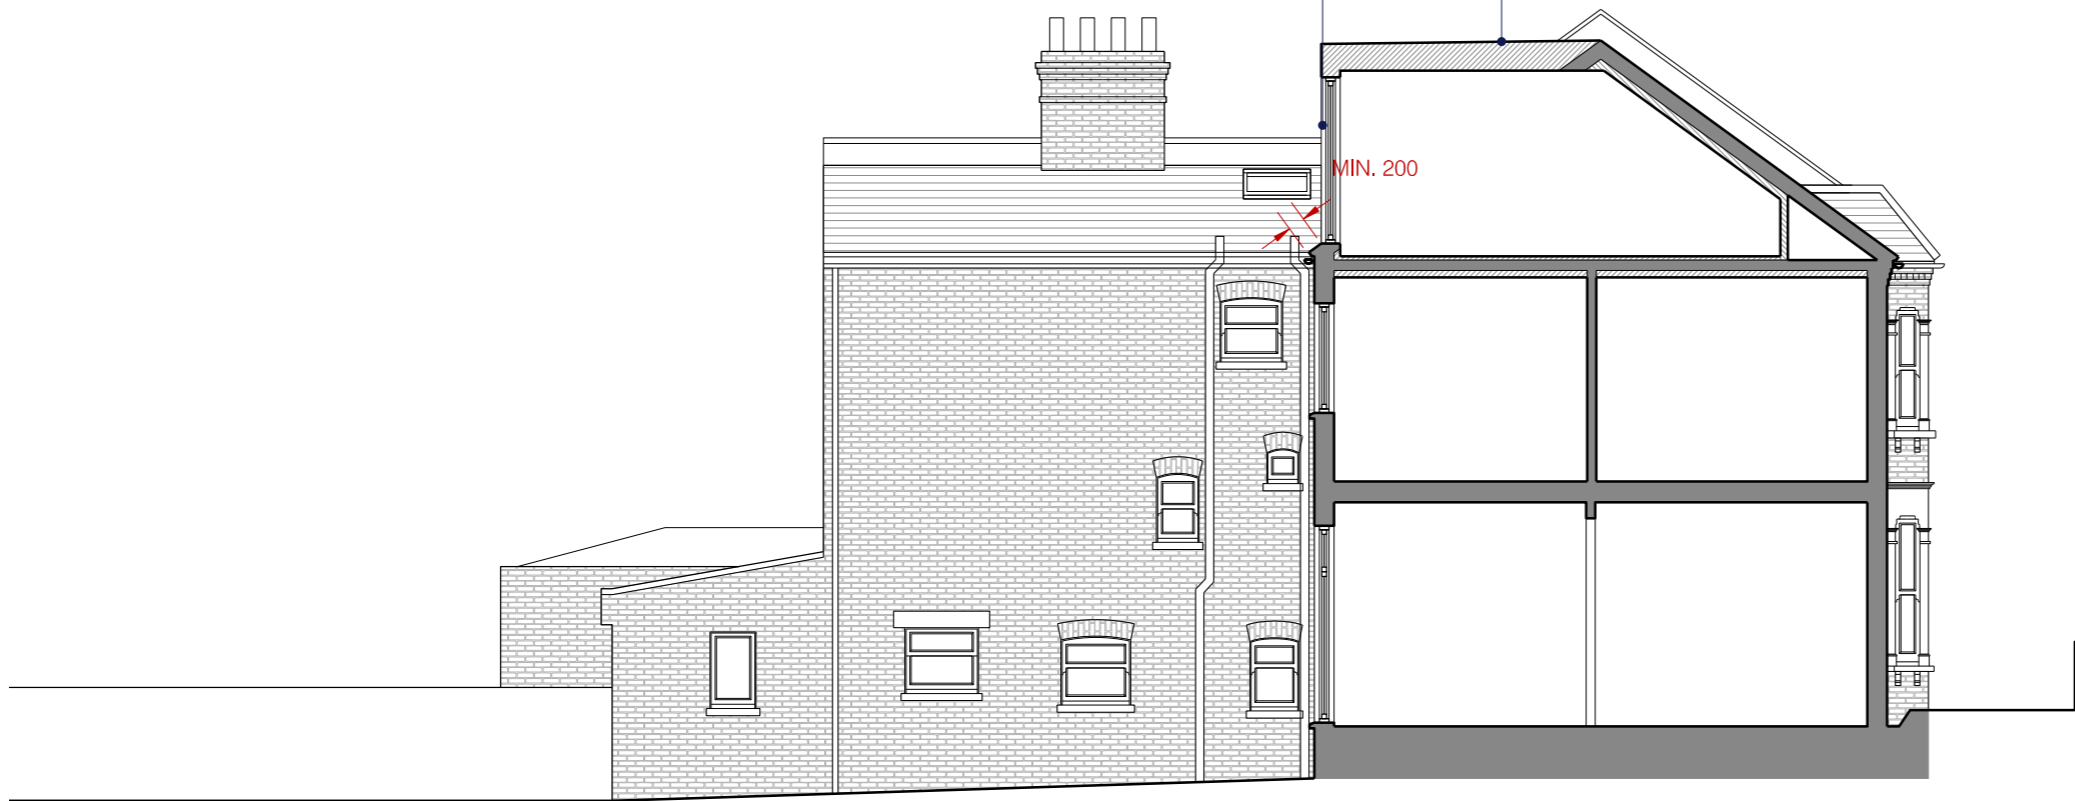

MIN. 200

NOTES
 DO NOT SCALE FROM THIS DRAWING
 VERIFY ALL DIMENSIONS ON SITE
 DRAWINGS TO BE READ IN CONJUNCTION WITH SCHEDULE OF WORKS AND STRUCTURAL ENGINEER'S DRAWINGS AND INFORMATION
 ALL DEMOLITION TO BE APPROVED BY STRUCTURAL ENGINEER PRIOR TO COMMENCEMENT
 RE-ROUTING OF EXISTING AND RUNNING OF NEW PIPEWORK AND DRAINAGE TO BE TO CONTRACTOR'S DESIGN
 ALL WORKS TO BE IN ACCORDANCE WITH CURRENT BUILDING REGULATIONS AND STRUCTURAL ENGINEER'S INFORMATION
 DRAWINGS FOR PLANNING PURPOSES ONLY
 COPYRIGHT STUDIO WERC

KEY

	EXISTING WALLS
	NEW WALLS
	LINE OF EXISTING



STUDIO WERC
ARCHITECTS

www.studiowerc.com info@studiowerc.com 07545374440

PROJECT 35 ACHILLES ROAD, LONDON, NW6 1DZ

TITLE SECTION CC

NUMBER	2059_P5_22	REVISION	
--------	------------	----------	--

STATUS	PROPOSED	SCALE	1:100@A3
--------	----------	-------	----------





NOTES

DO NOT SCALE FROM THIS DRAWING

VERIFY ALL DIMENSIONS ON SITE

DRAWINGS TO BE READ IN CONJUNCTION WITH SCHEDULE OF WORKS AND STRUCTURAL ENGINEER'S DRAWINGS AND INFORMATION

ALL DEMOLITION TO BE APPROVED BY STRUCTURAL ENGINEER PRIOR TO COMMENCEMENT




RE-ROUTING OF EXISTING AND RUNNING OF NEW PIPEWORK AND DRAINAGE TO BE TO CONTRACTOR'S DESIGN

ALL WORKS TO BE IN ACCORDANCE WITH CURRENT BUILDING REGULATIONS AND STRUCTURAL ENGINEER'S INFORMATION

DRAWINGS FOR PLANNING PURPOSES ONLY

COPYRIGHT STUDIO WERC

KEY

	EXISTING WALLS
	NEW WALLS
	LINE OF EXISTING



STUDIO WERC
ARCHITECTS

www.studiowerc.com info@studiowerc.com 07545374440

PROJECT 35 ACHILLES ROAD, LONDON, NW6 1DZ

TITLE FRONT ELEVATION

NUMBER	2059_P5_30	REVISION	
--------	------------	----------	--

STATUS	PROPOSED	SCALE	1:100@A3
--------	----------	-------	----------



Juliet balcony with black metal railings.

New slate clad dormer set minimum 200mm away from existing eaves.

Existing rear window adjusted in size.



NOTES

DO NOT SCALE FROM THIS DRAWING

VERIFY ALL DIMENSIONS ON SITE

DRAWINGS TO BE READ IN CONJUNCTION WITH SCHEDULE OF WORKS AND STRUCTURAL ENGINEER'S DRAWINGS AND INFORMATION

ALL DEMOLITION TO BE APPROVED BY STRUCTURAL ENGINEER PRIOR TO COMMENCEMENT

RE-ROUTING OF EXISTING AND RUNNING OF NEW PIPEWORK AND DRAINAGE TO BE TO CONTRACTOR'S DESIGN

ALL WORKS TO BE IN ACCORDANCE WITH CURRENT BUILDING REGULATIONS AND STRUCTURAL ENGINEER'S INFORMATION

DRAWINGS FOR PLANNING PURPOSES ONLY

COPYRIGHT STUDIO WERC

KEY

EXISTING WALLS

NEW WALLS

LINE OF EXISTING



STUDIO WERC ARCHITECTS

www.studiowerc.com info@studiowerc.com 07545374440


PROJECT 35 ACHILLES ROAD, LONDON, NW6 1DZ

TITLE REAR ELEVATION

NUMBER	2059_P5_31	REVISION	
--------	------------	----------	--

STATUS	PROPOSED	SCALE	1:100@A3
--------	----------	-------	----------



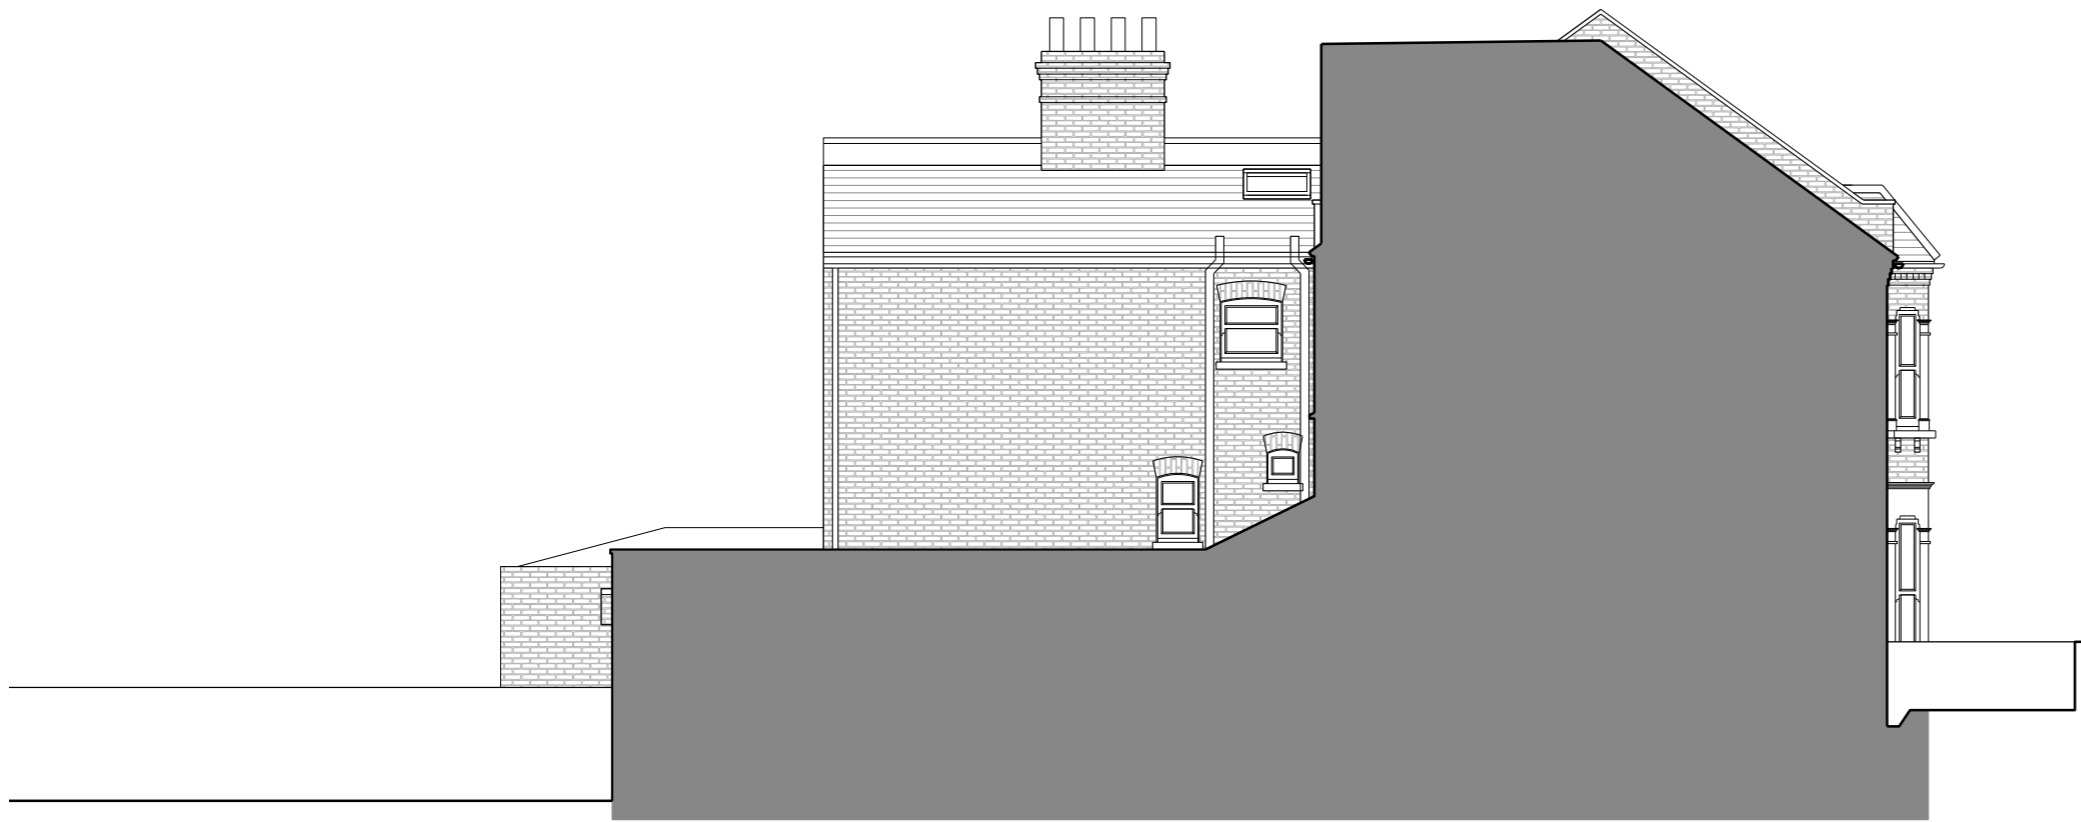

NOTES

DO NOT SCALE FROM THIS DRAWING

VERIFY ALL DIMENSIONS ON SITE

DRAWINGS TO BE READ IN CONJUNCTION WITH SCHEDULE OF WORKS AND STRUCTURAL ENGINEER'S DRAWINGS AND INFORMATION

ALL DEMOLITION TO BE APPROVED BY STRUCTURAL ENGINEER PRIOR TO COMMENCEMENT



RE-ROUTING OF EXISTING AND RUNNING OF NEW PIPEWORK AND DRAINAGE TO BE TO CONTRACTOR'S DESIGN

ALL WORKS TO BE IN ACCORDANCE WITH CURRENT BUILDING REGULATIONS AND STRUCTURAL ENGINEER'S INFORMATION

DRAWINGS FOR PLANNING PURPOSES ONLY

COPYRIGHT STUDIO WERC

KEY

	EXISTING WALLS
	NEW WALLS
	LINE OF EXISTING



STUDIO WERC
ARCHITECTS

www.studiowerc.com info@studiowerc.com 07545374440

PROJECT 35 ACHILLES ROAD, LONDON, NW6 1DZ

TITLE SIDE ELEVATION

NUMBER	2059_P5_32	REVISION	
--------	------------	----------	--

STATUS	PROPOSED	SCALE	1:100@A3
--------	----------	-------	----------

