


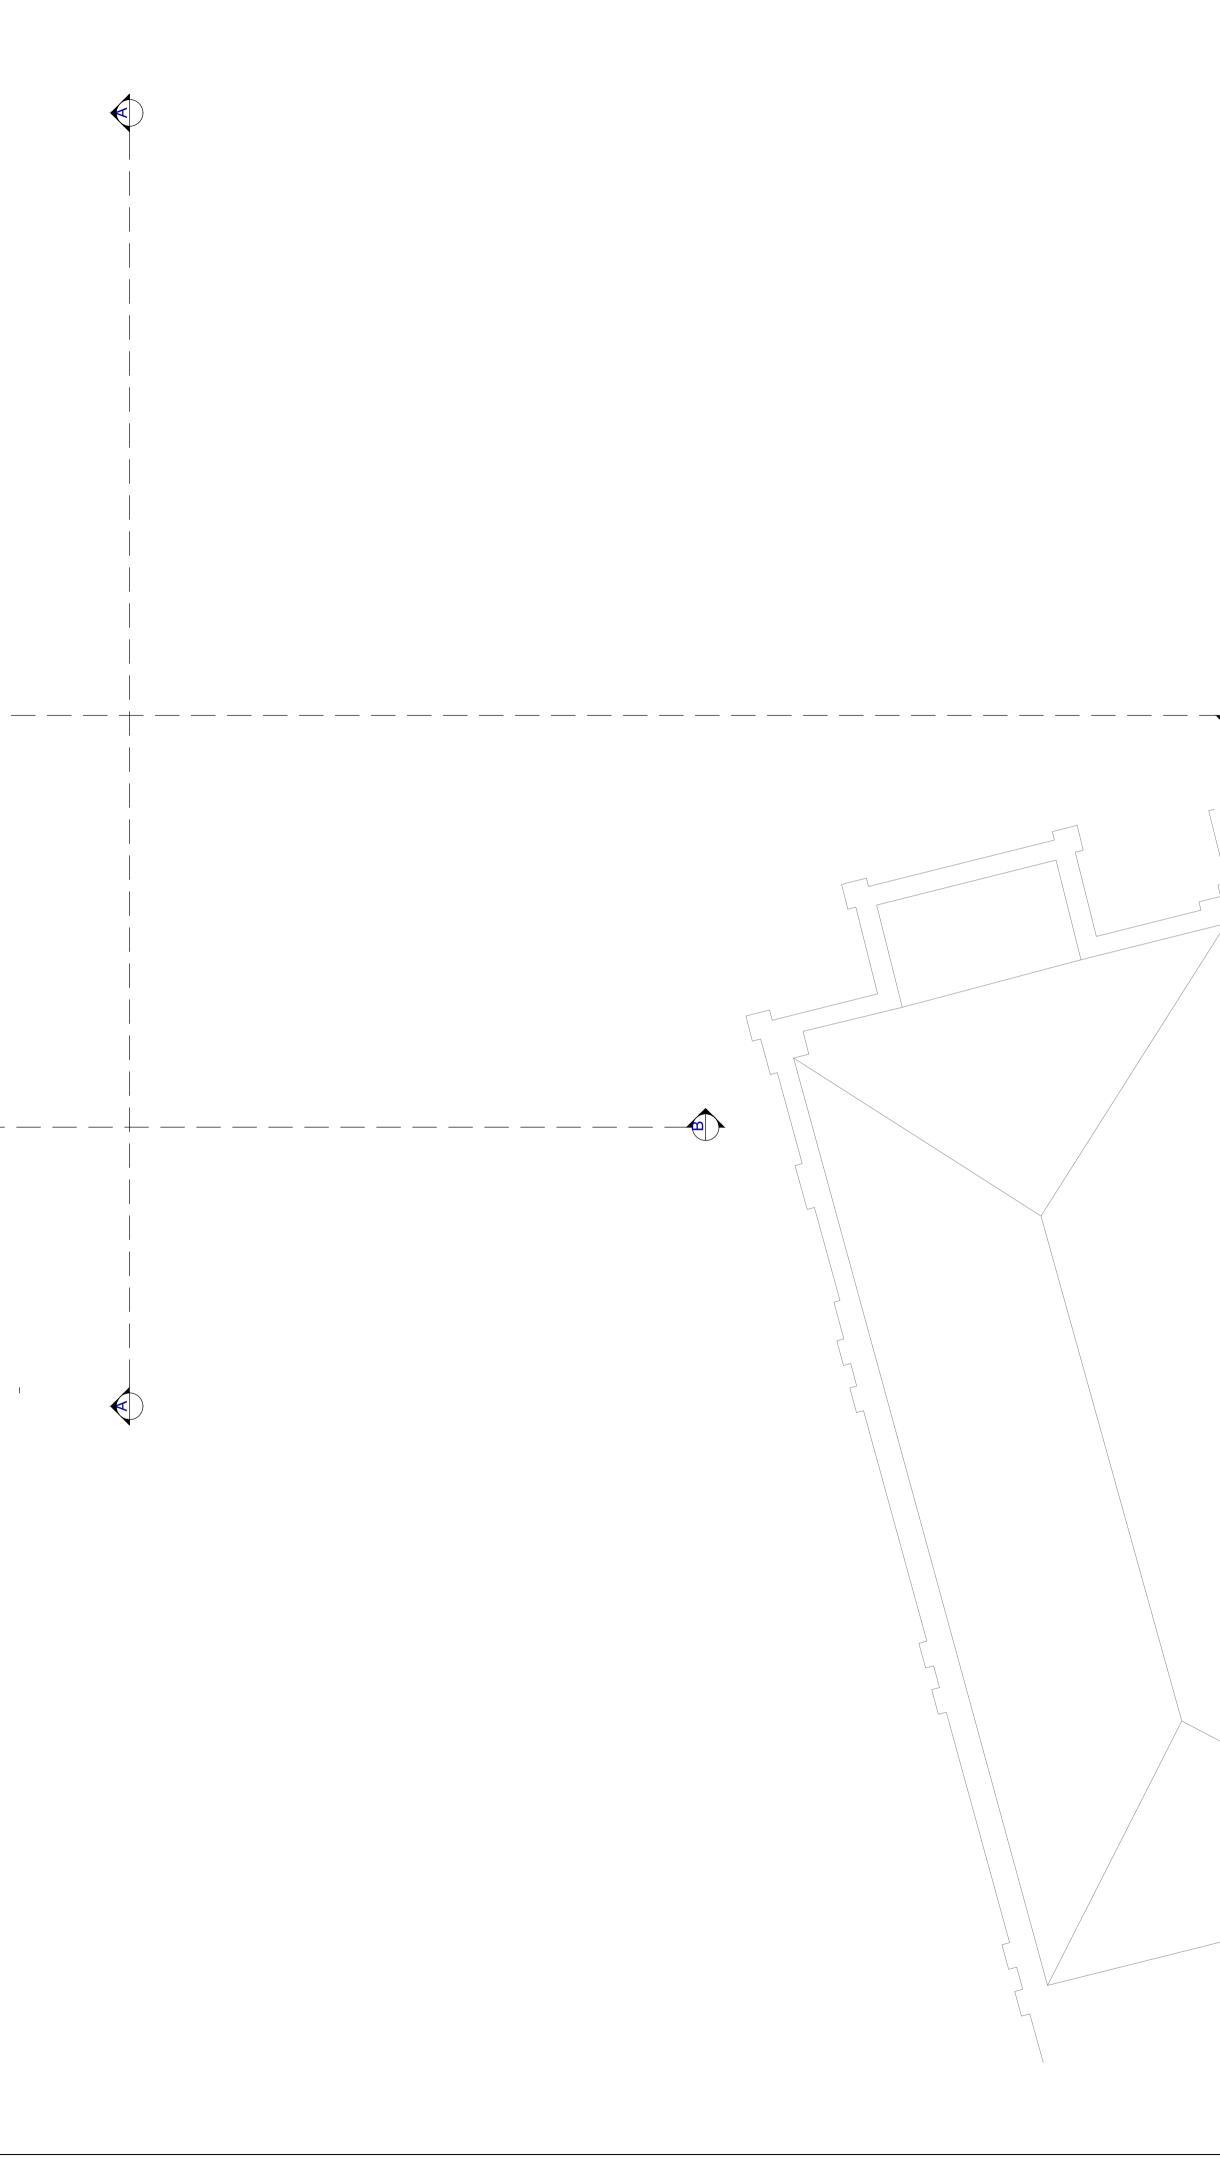

1:50

1m 0 1m 2m 3m 4m 5



		GE			
$\langle \rangle$	1. ALEXAND	RA VON PELTZ DESI	SNERAL NC	NS THE COPYRIGH	T AND ALL
	OTHER IN ANY NEC IPR BEING	ITELLECTUAL PROPE ESSARY LEGAL ACTI 3 INFRINGED	ERTY RIGHTS (IPR) IN ION IN THE EVENT OF	THESE DESIGNS AN ITS COPYRIGHT OR	ND WILL TAKE R ANY OTHER
	PRODUC CONTRAC	TION. SHOP DRAWIN	CKED ON SITE PRIOR 1 GS TO BE ISSUED TO / ER FOR DESIGNERS A RKS CONTINUES	AVP DESIGN STUDI	IO BY
	CONSTRU	JCTION PURPOSES	BE SCALED FROM FOR		
	ENGINEE BEFORE I REFERRE	RS AND /OR MEP CO PROCEEDING WITH V D TO TO ENSURE CO	NSULTANT'S DRAWING NORKS. ALL CONSULT OMPLIANCE WITH LOC SU STANDARDS. ALL D	GS AND SPECIFICA ⁻ TANTS INFORMATIO CAL AND STATUTOR	TIONS AND DWG ON TO BE RY BUILDING
	5. DESIGNS		SITE PPROVAL BY STATUTC HOULD BE MADE IF RE		
	LOCAL AU	JTHORITY STANDARI	. ALL MATERIALS AND DS INCLUDING FIRE TF DRAWINGS ARE THE F	REATMENT	DESIGN STUDIC
			RIGHT. NO REPRODUC DUT PRIOR WRITTEN P		
		IS	SUE STA	MP	
	DATE		REVISION	S	
	(dd / MM / YY) 25/08/20	REVISION /	REVISION	S RIPTION / COMMEN	NT
	(DD / MM / YY)	REVISION	REVISION		NT
	(dd / MM / YY) 25/08/20 10/09/20	REVISION / 01	REVISION	S RIPTION / COMME DRAFT FOR PLANNING	NT
	(DD / MM / YY) 25/08/20 10/09/20 	REVISION / 01	REVISION	S RIPTION / COMME DRAFT FOR PLANNING 	NT
	(DD / MM / YY) 25/08/20 10/09/20 	REVISION / 01	REVISION	S RIPTION / COMME DRAFT FOR PLANNING 	NT
	(DD / MM / YY) 25/08/20 10/09/20 	REVISION / 01	REVISION	S RIPTION / COMME DRAFT =OR PLANNING -	NT
	(DD / MM / YY) 25/08/20 10/09/20 -	REVISION / / 01 - - <t< td=""><td>REVISION</td><td>S RIPTION / COMMEI DRAFT DRAFT TOR PLANNING T T T T T T T T T T T T T T T T T T T</td><td></td></t<>	REVISION	S RIPTION / COMMEI DRAFT DRAFT TOR PLANNING T T T T T T T T T T T T T T T T T T T	
	(DD / MM / YY) 25/08/20 10/09/20 -	REVISION / 01	REVISION	S RIPTION / COMMEI DRAFT OR PLANNING	
	(DD / MM / YY) 25/08/20 -	REVISION / / 01 / 01 / 1 /	DRA V	S RIPTION / COMME DRAFT OR PLANNING	
	(DD / MM / YY) 25/08/20 -	REVISION / / 01 / 01 / 1 /	REVISION	S RIPTION / COMME DRAFT OR PLANNING	
	(DD / MM / YY) 25/08/20 10/09/20 -	REVISION / / 01 / 01 / 1 /	DRA V	S RIPTION / COMME DRAFT OR PLANNING	
	(DD / MM / YY) 25/08/20 10/09/20 -	REVISION / / 01 / 01 / 1 /	REVISION DESCR	S RIPTION / COMME DRAFT OR PLANNING	
	(DD/ MM / YY) 25/08/20 10/09/20 -	REVISION / / 01 1 <	REVISION DESCR	S RIPTION / COMME DRAFT OR PLANNING	
	(DD/ MM / YY) 25/08/20 10/09/20 -	REVISION / 01	REVISION DESCR	S RIPTION / COMME DRAFT OR PLANNING	
	(DD/ MM / YY) 25/08/20 10/09/20 -	REVISION / 01	REVISION DESCR	S RIPTION / COMME DRAFT OR PLANNING	