
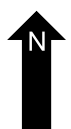
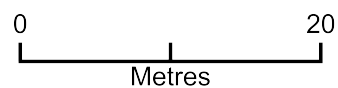


# 72 BELSIZE PARK GARDENS NW3 4NG

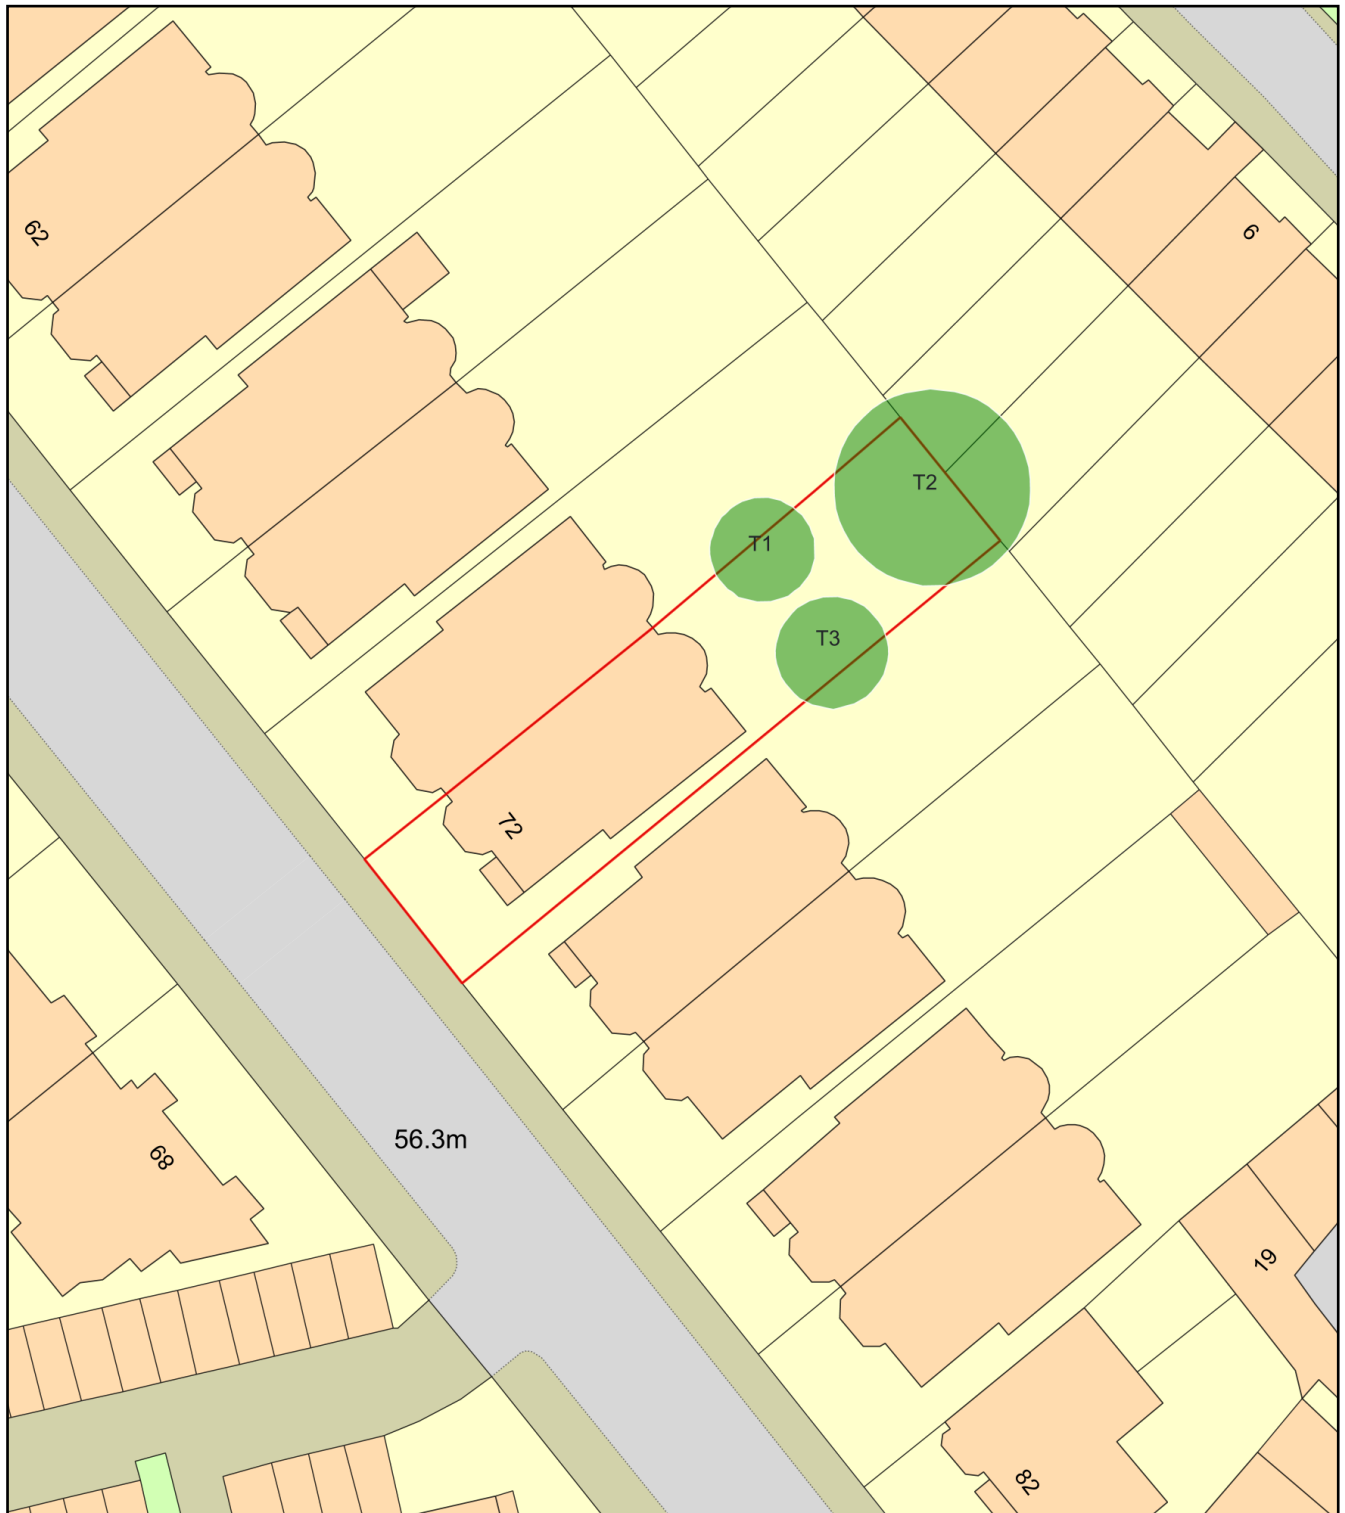

Plan Produced for: L.B.CAMDEN

Date Produced: 03 Oct 2020

Plan Reference Number: TQRQM20277150900727

Scale: 1:500 @ A4