


Section 5 Existing. Scale 1:100

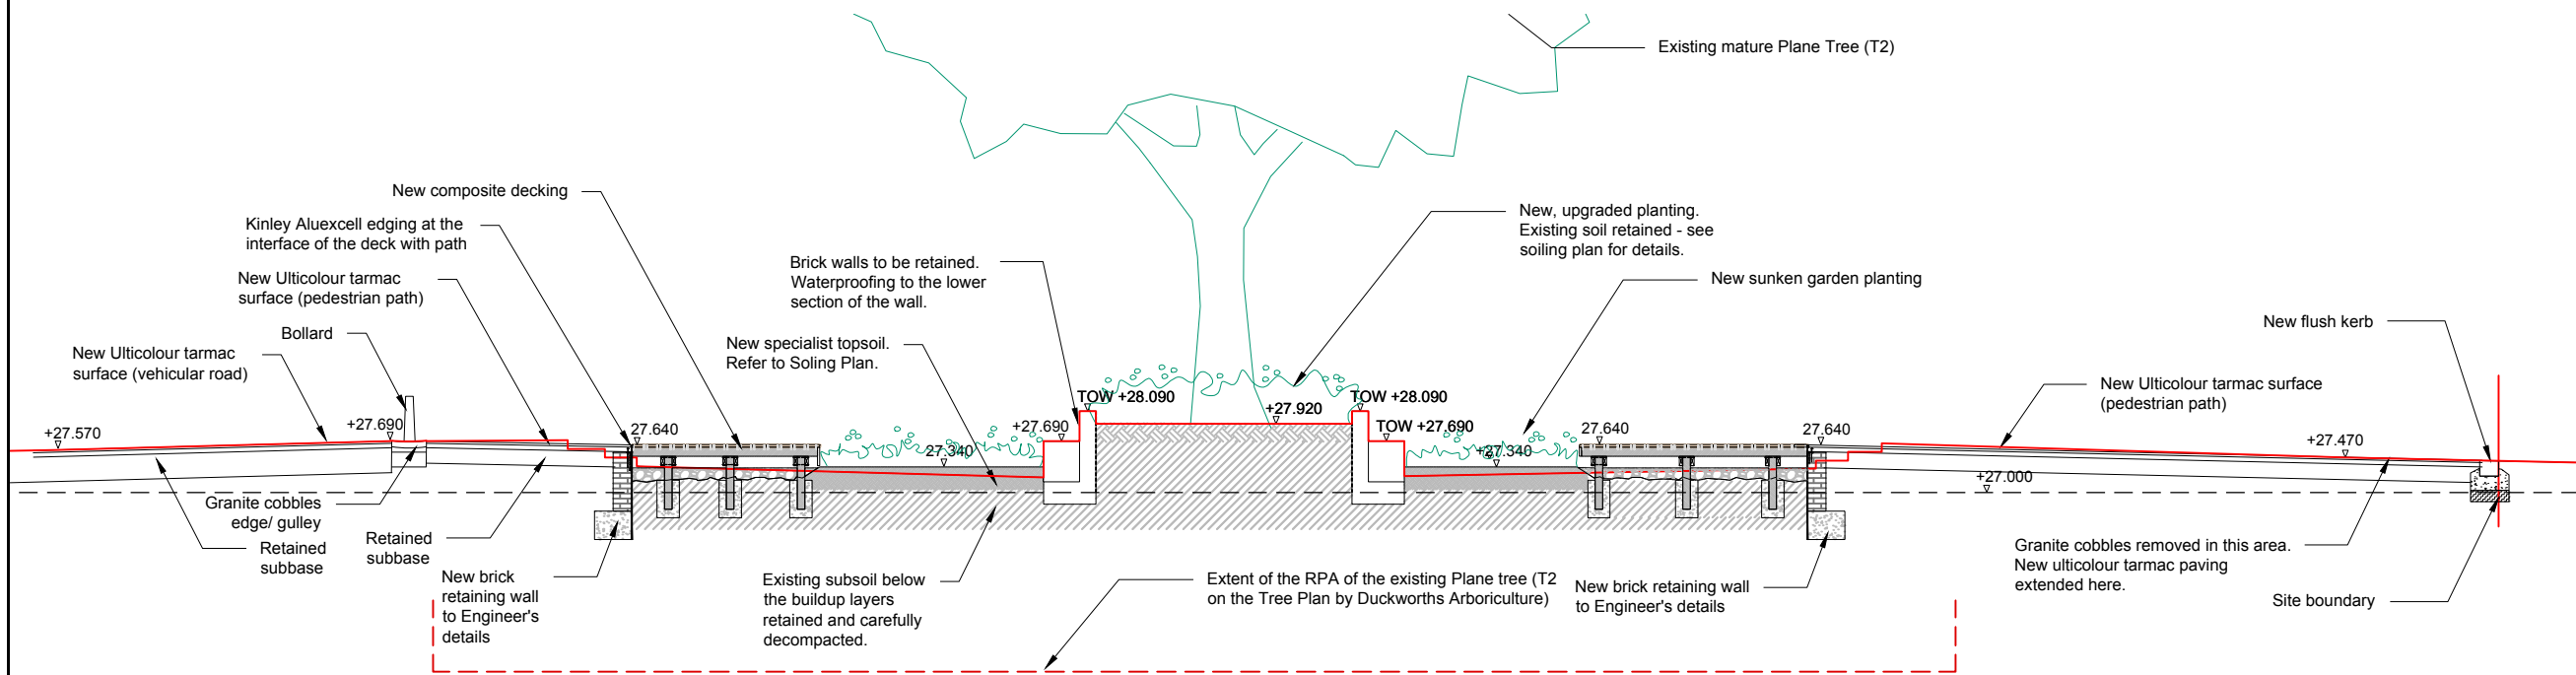

Section 5 Proposed. Scale 1:100

A	Update to annotations	MF	LC	JE	10/07/20
Rev	Description	Drawn	Check	Appr	Date
<div>Groundwork London 12 Baron Street London N1 9LL Tel: 020 7239 1280 Fax: 020 7278 1515 www.groundwork.org.uk/London</div> <div>Project: Tolmers Square Client: LB Camden Drawing Title: LANDSCAPE SECTIONS SHEET 5 Drawn: MF Check: LC Appr: JE Date: 30/06/2020 Scale at A3: 1:100 Status: <b>PLANNING</b> Drawing No: CA030_TSq_P_025 Revision: A</div>					