



Plan extract. Scale 1:100

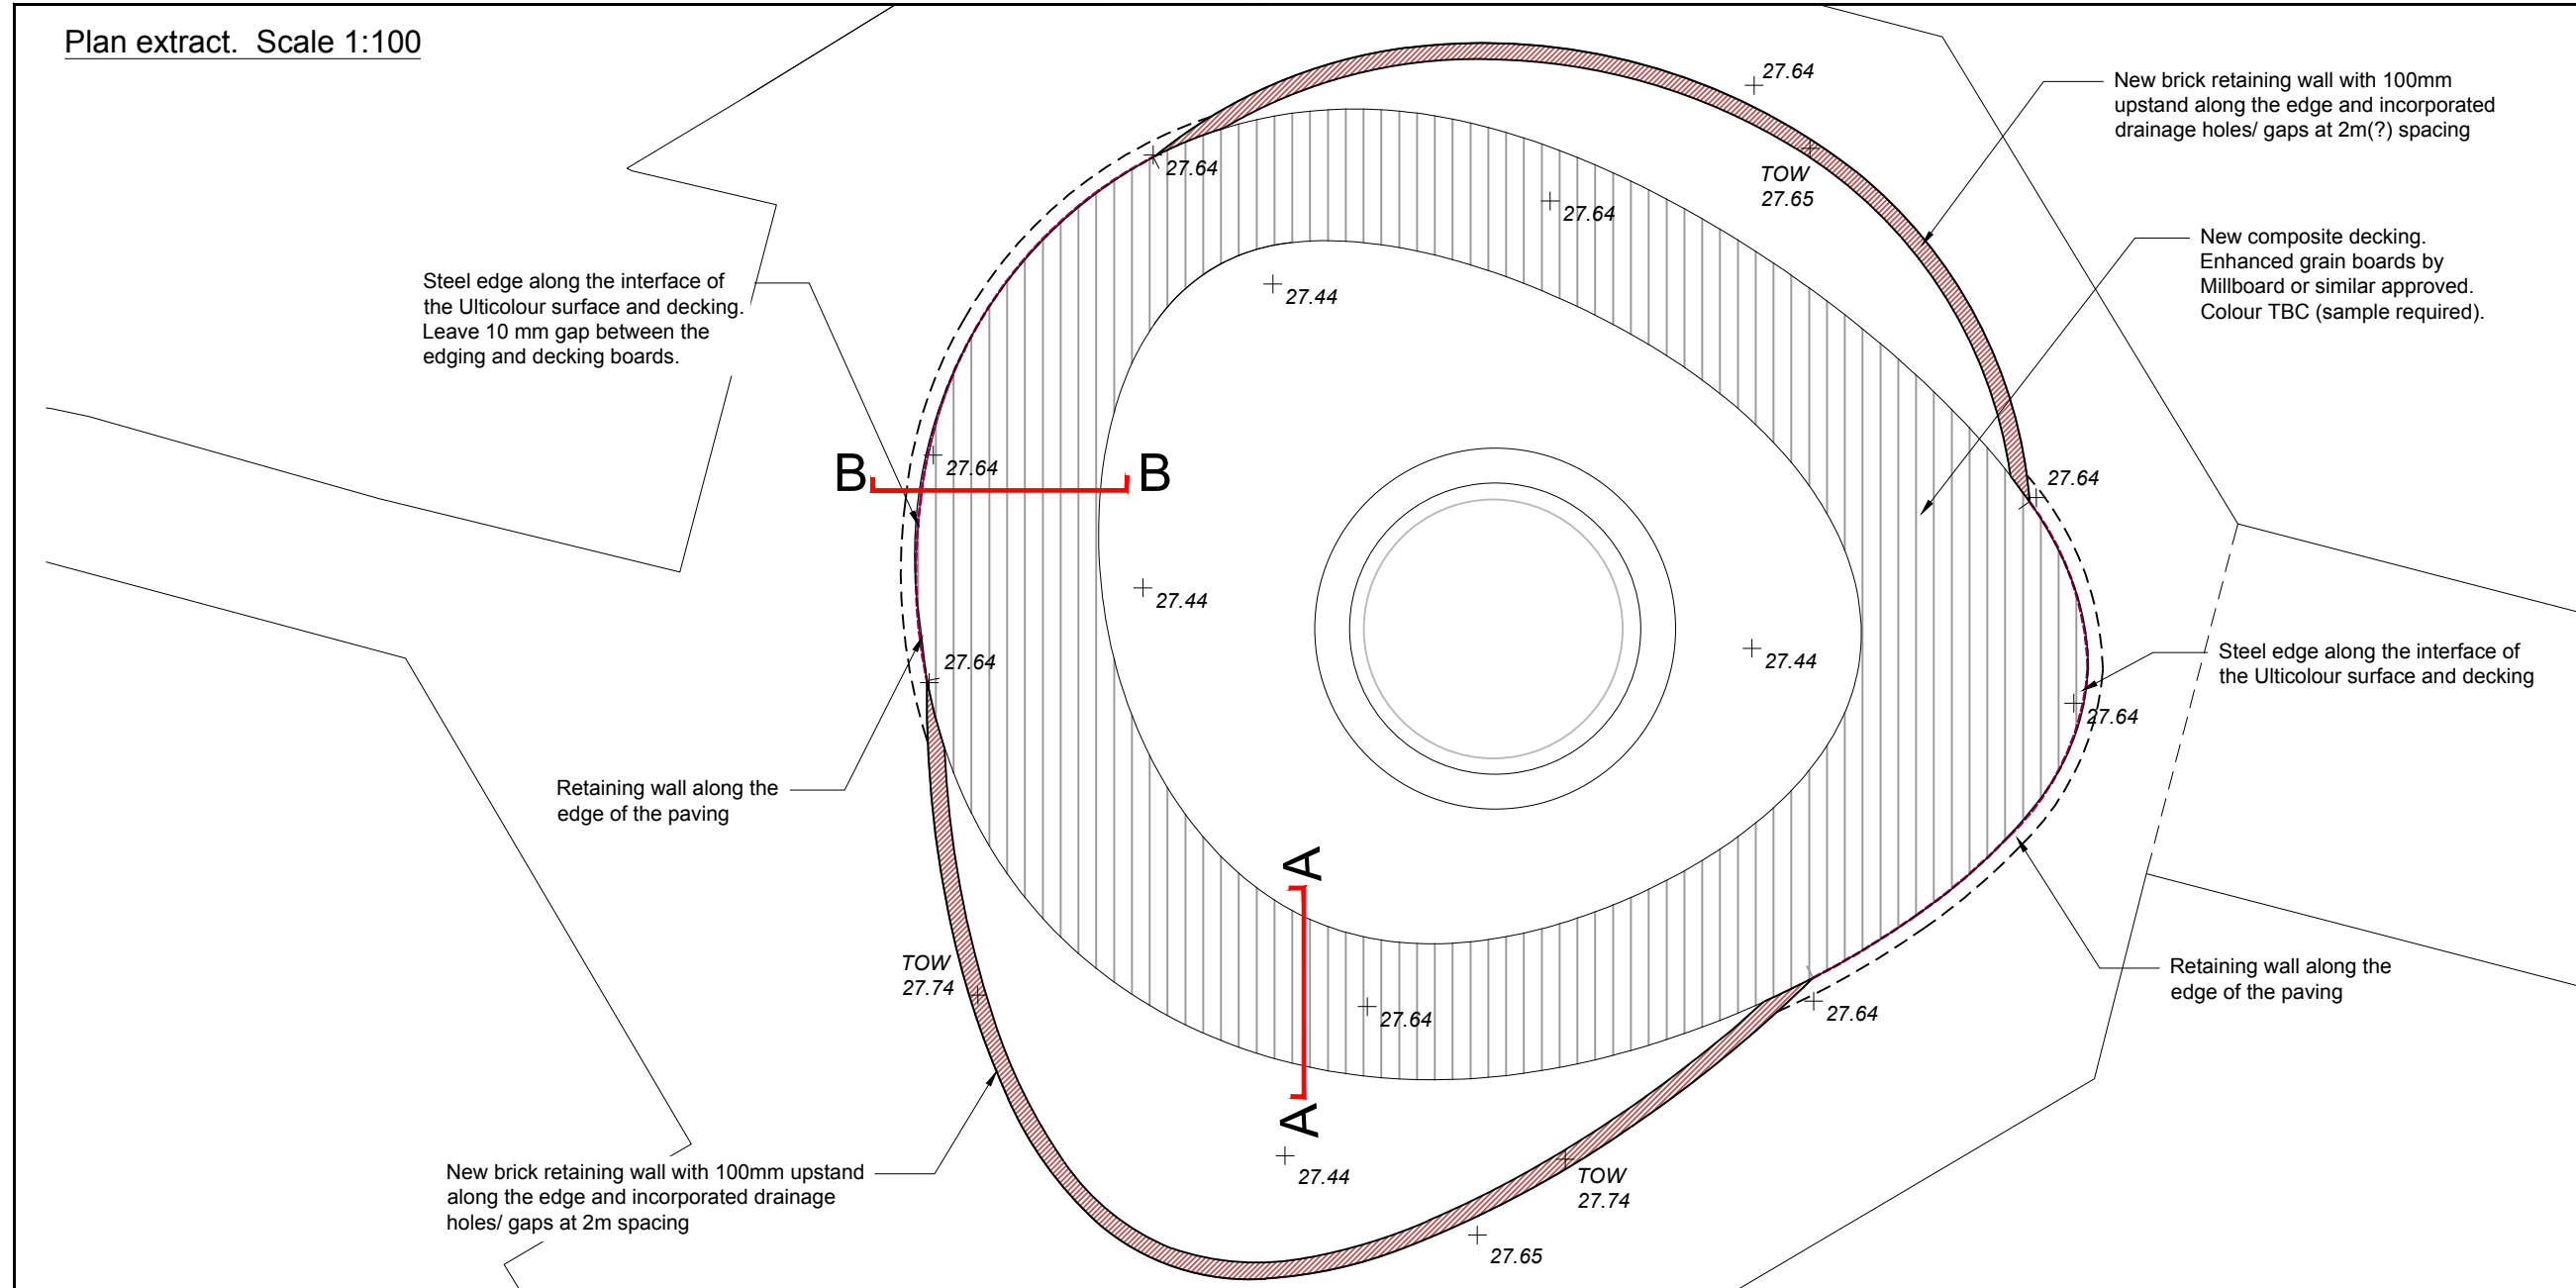


NOTES:
Drawing to be read with TPP and BS:5837 Arboricultural Method Statement Report by Duckworths Arboriculture, SCD 05365/2020 R3

Drawing to be read with Clearance Plan GA and all other Tolmers Square Plans and Details by Groundwork London.

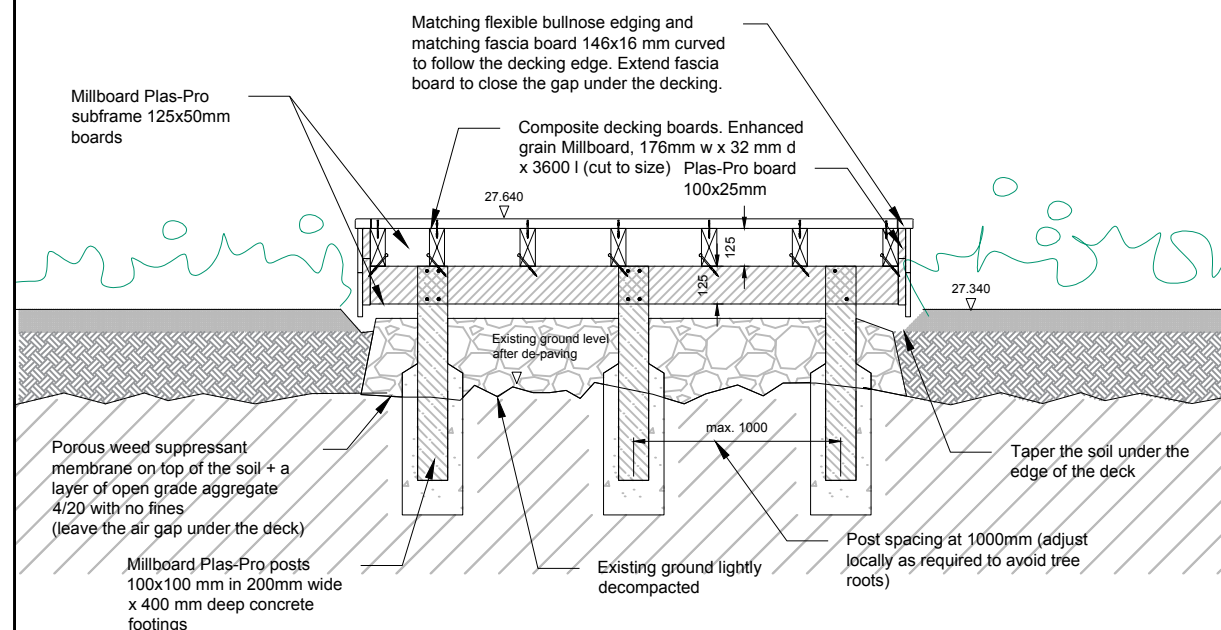


Section AA: Typical detail 1. Scale 1:25

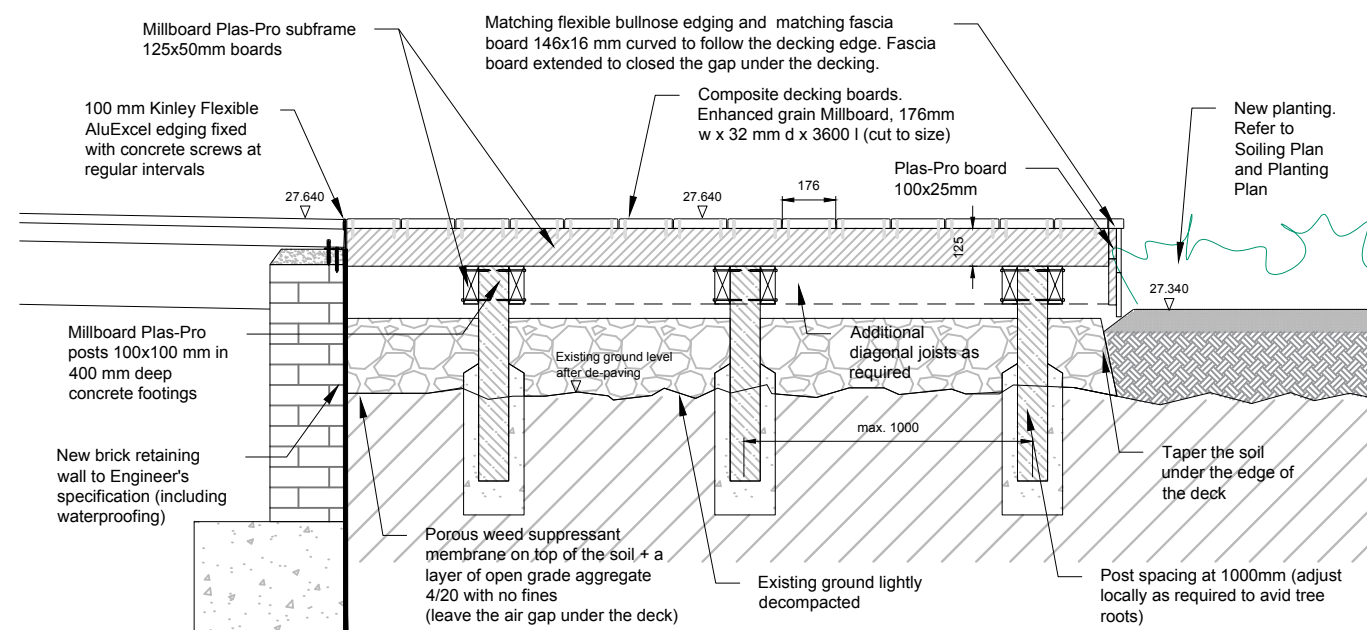

Section BB: Typical detail 2. Scale 1:25

Rev	Description	Drawn	Check	Appr	Date
A	Update to detail & annotations	MF	LC	JE	10/07/20

Groundwork London
12 Baron Street
London N1 9LL
Tel: 020 7239 1280
Fax: 020 7278 1515
www.groundwork.org.uk/London



Project: Tolmers Square
Client: LB Camden
Drawing Title:

**LANDSCAPE DETAILS
SHEET 1 - DECKING**

Drawn: MF Check: LC Appr: JE Date: 30/06/2020 Scale at A3: 1:100/ 1:25

Status: **PLANNING**

Drawing No: CA030_TSq_P_031 Revision: A