



Location plan. Scale 1:1250

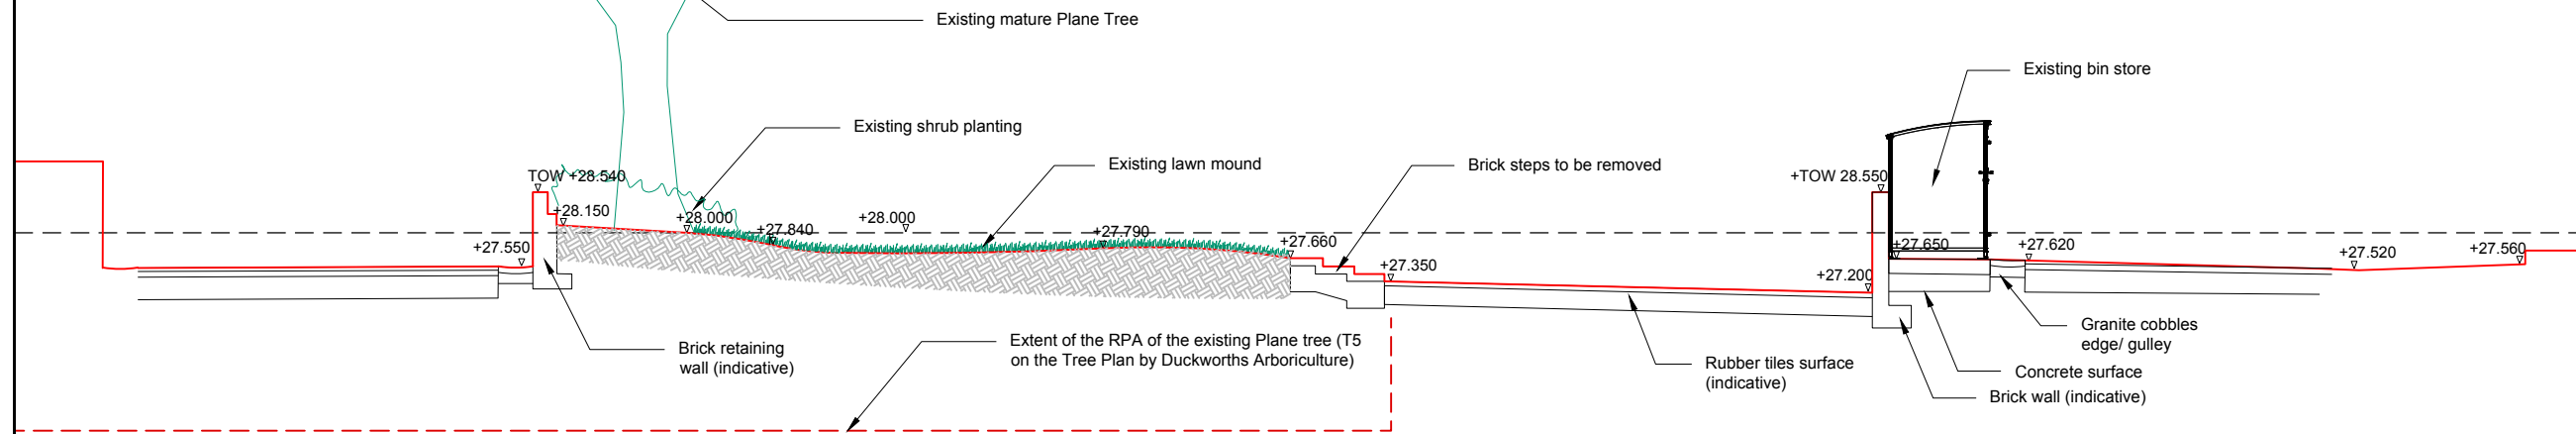

Section 3 Existing. Scale 1:100

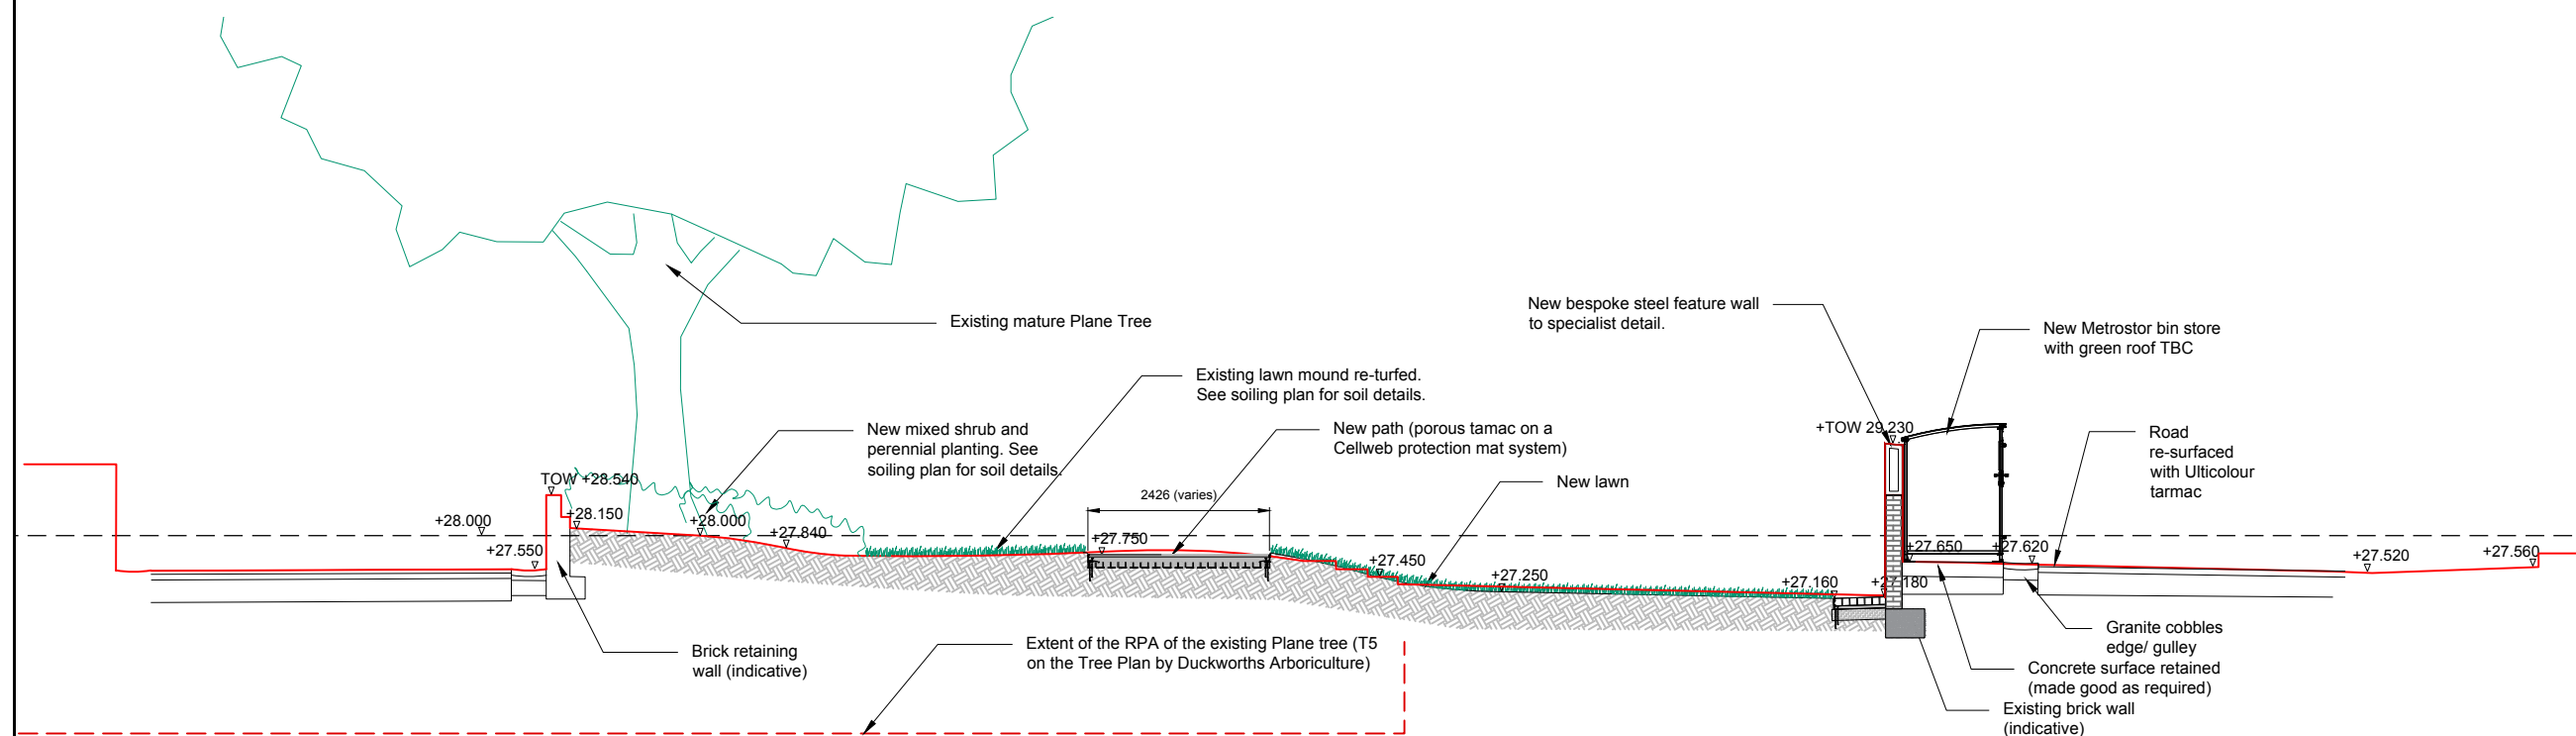

Section 3 Proposed. Scale 1:100

Rev	Description	Drawn	Check	Appr	Date

Groundwork London
 12 Baron Street
 London N1 9LL
 Tel: 020 7239 1280
 Fax: 020 7278 1515
 www.groundwork.org.uk/London



Project: Tolmers Square
 Client: LB Camden

Drawing Title
LANDSCAPE SECTIONS SHEET 3

Drawn: MF Check: LC Appr: JE Date: 30/06/2020 Scale at A3: 1:100

Status: **PLANNING**

Drawing No: CA030_TSq_P_023 Revision: -