



section AA




section BB

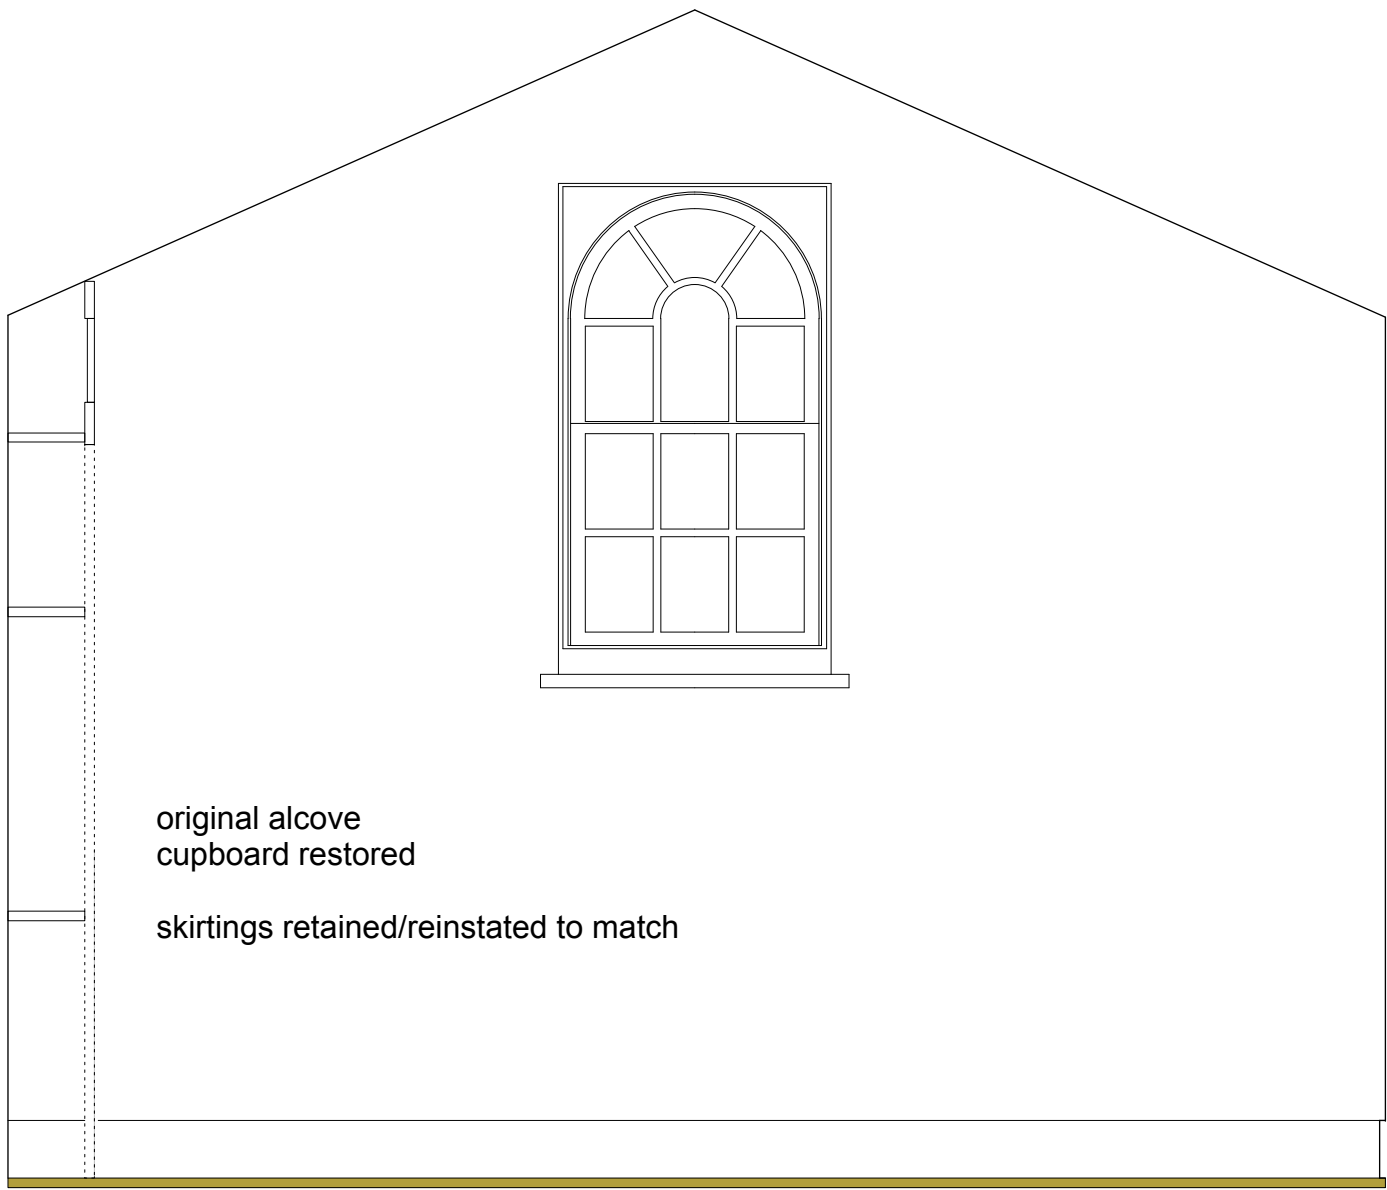

section CC

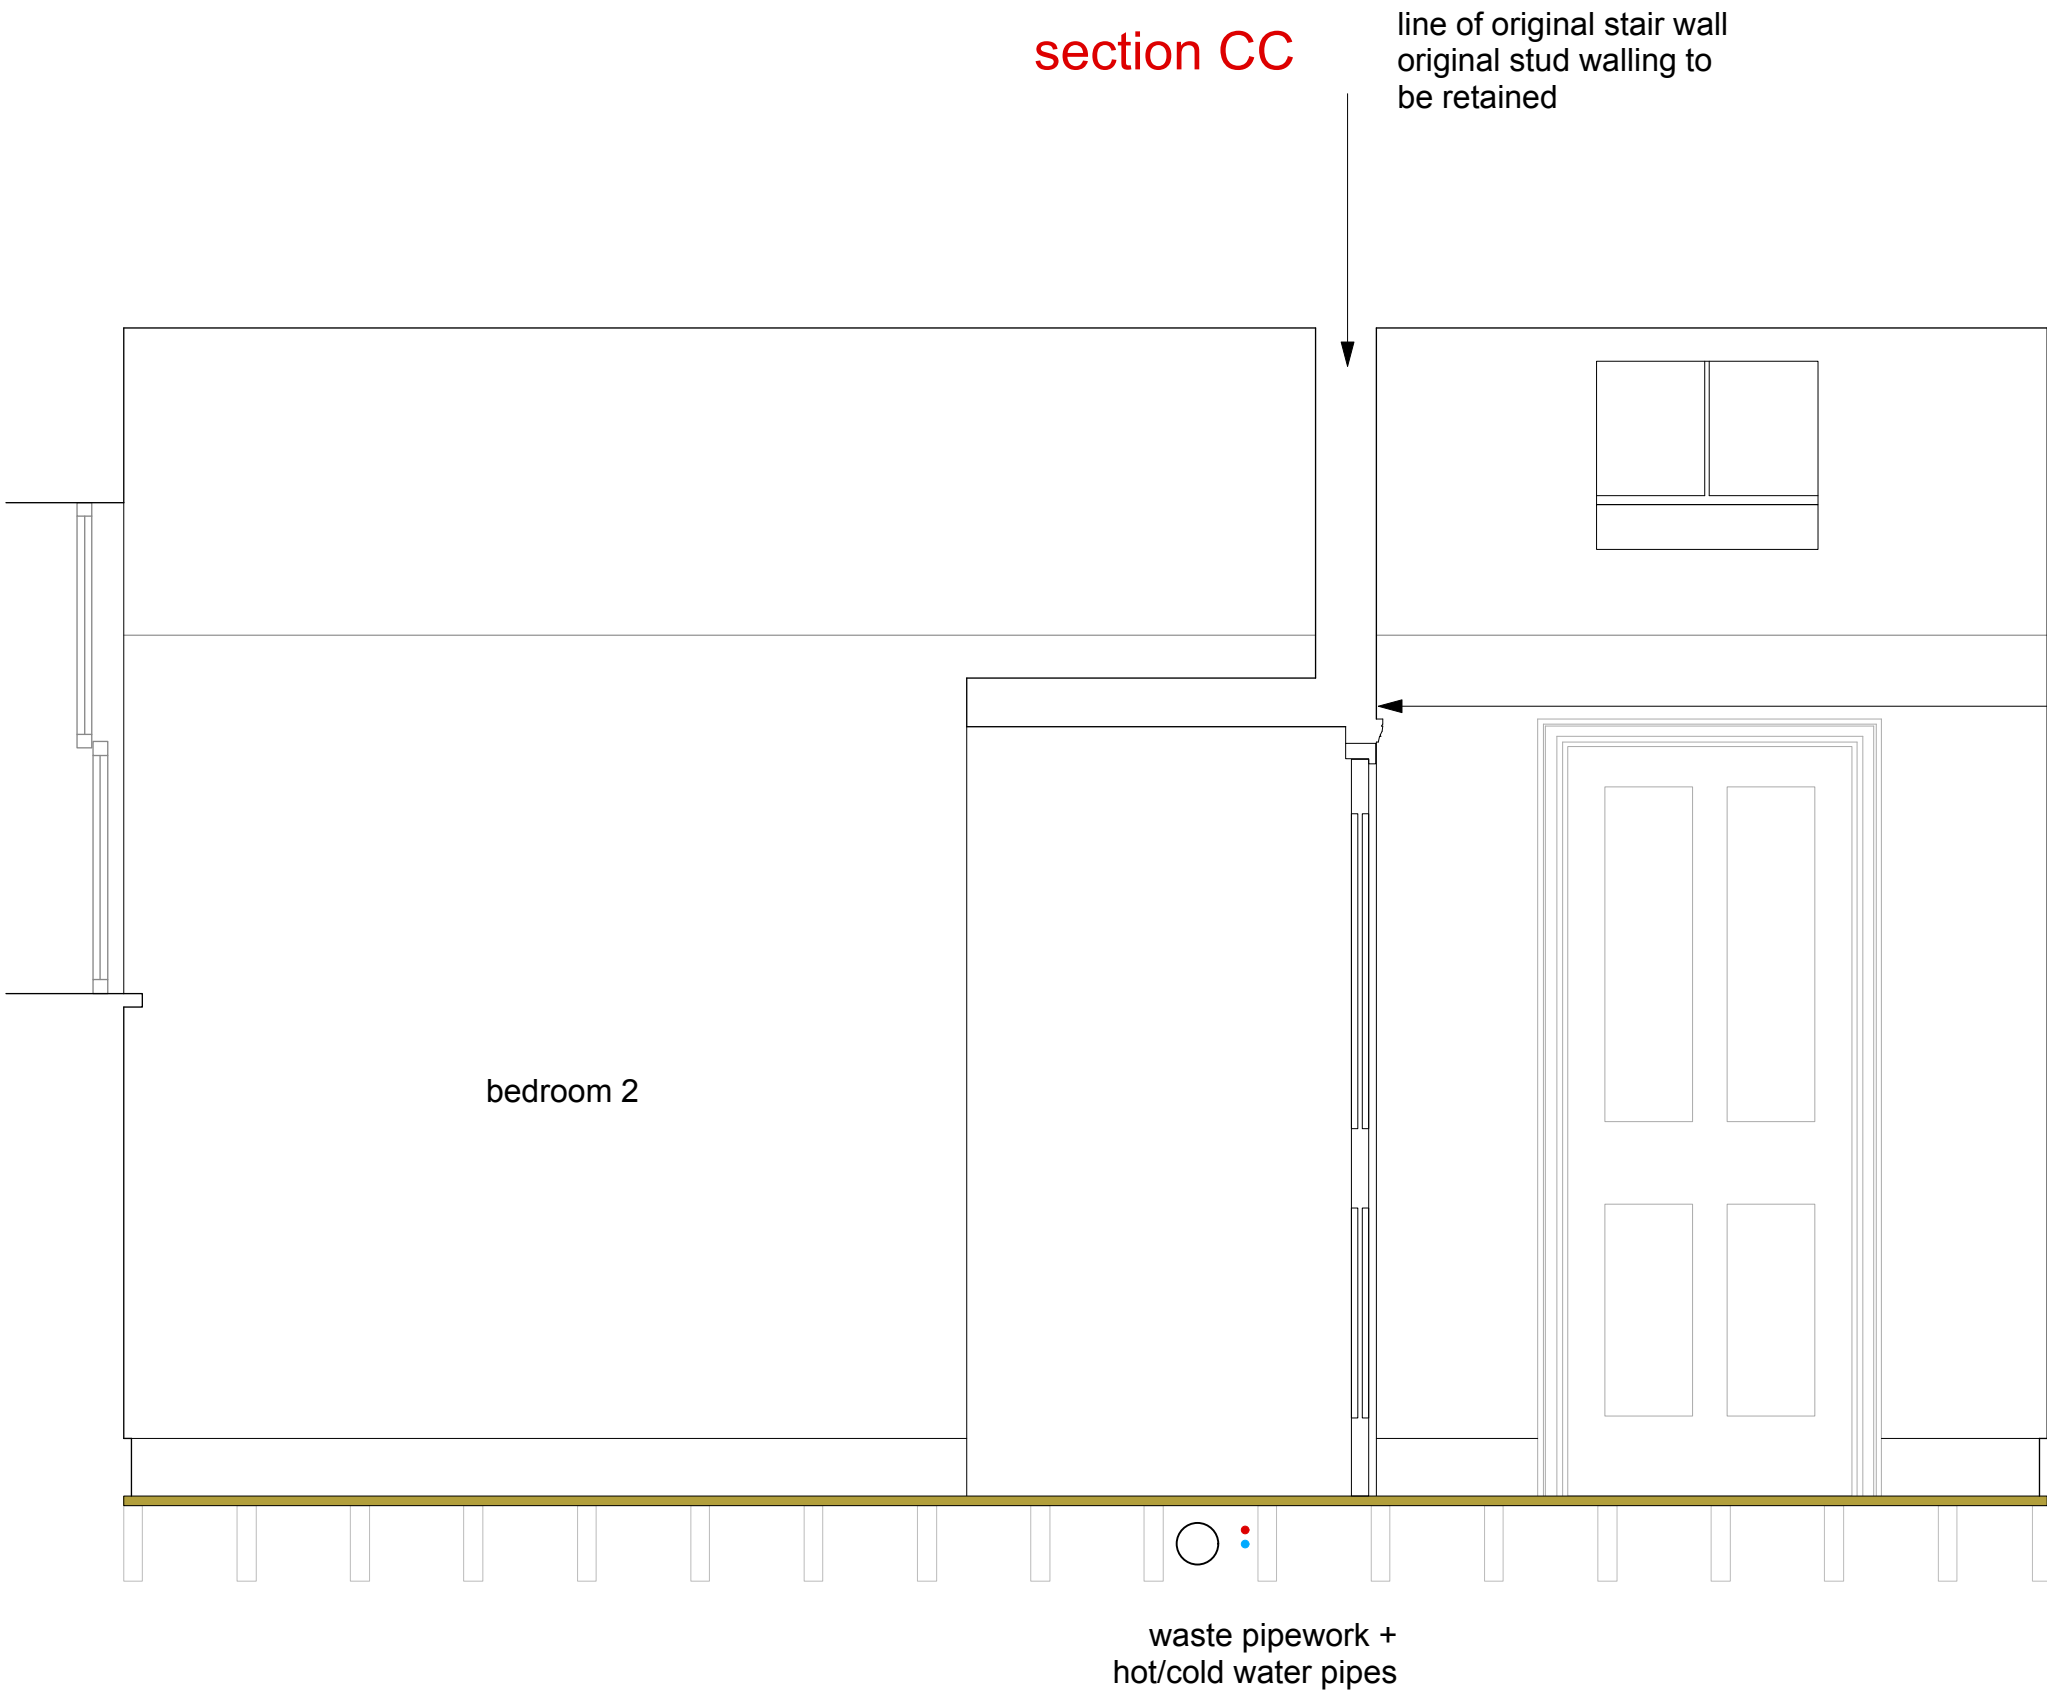


detail A 1:10
existing door

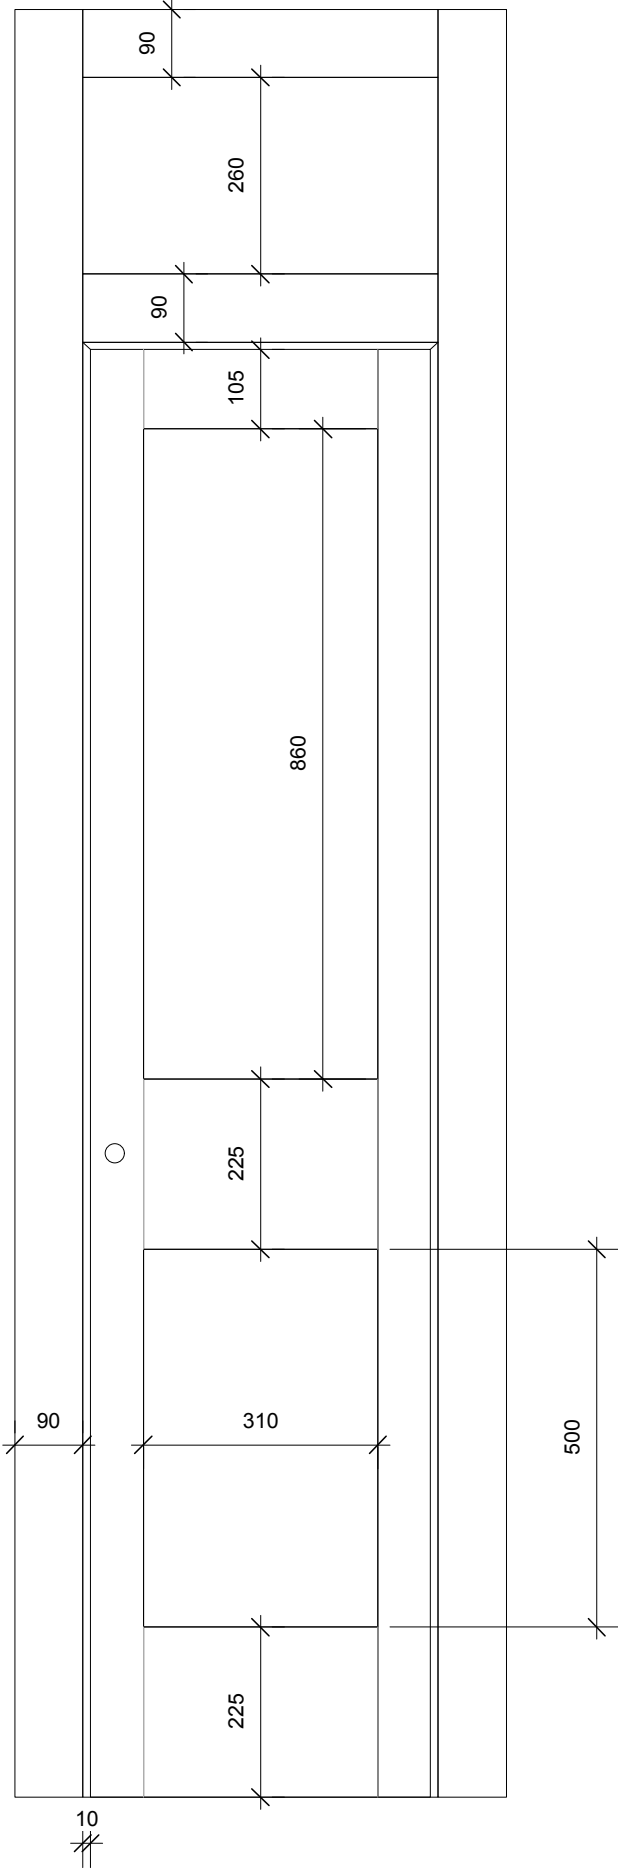

detail A

FD

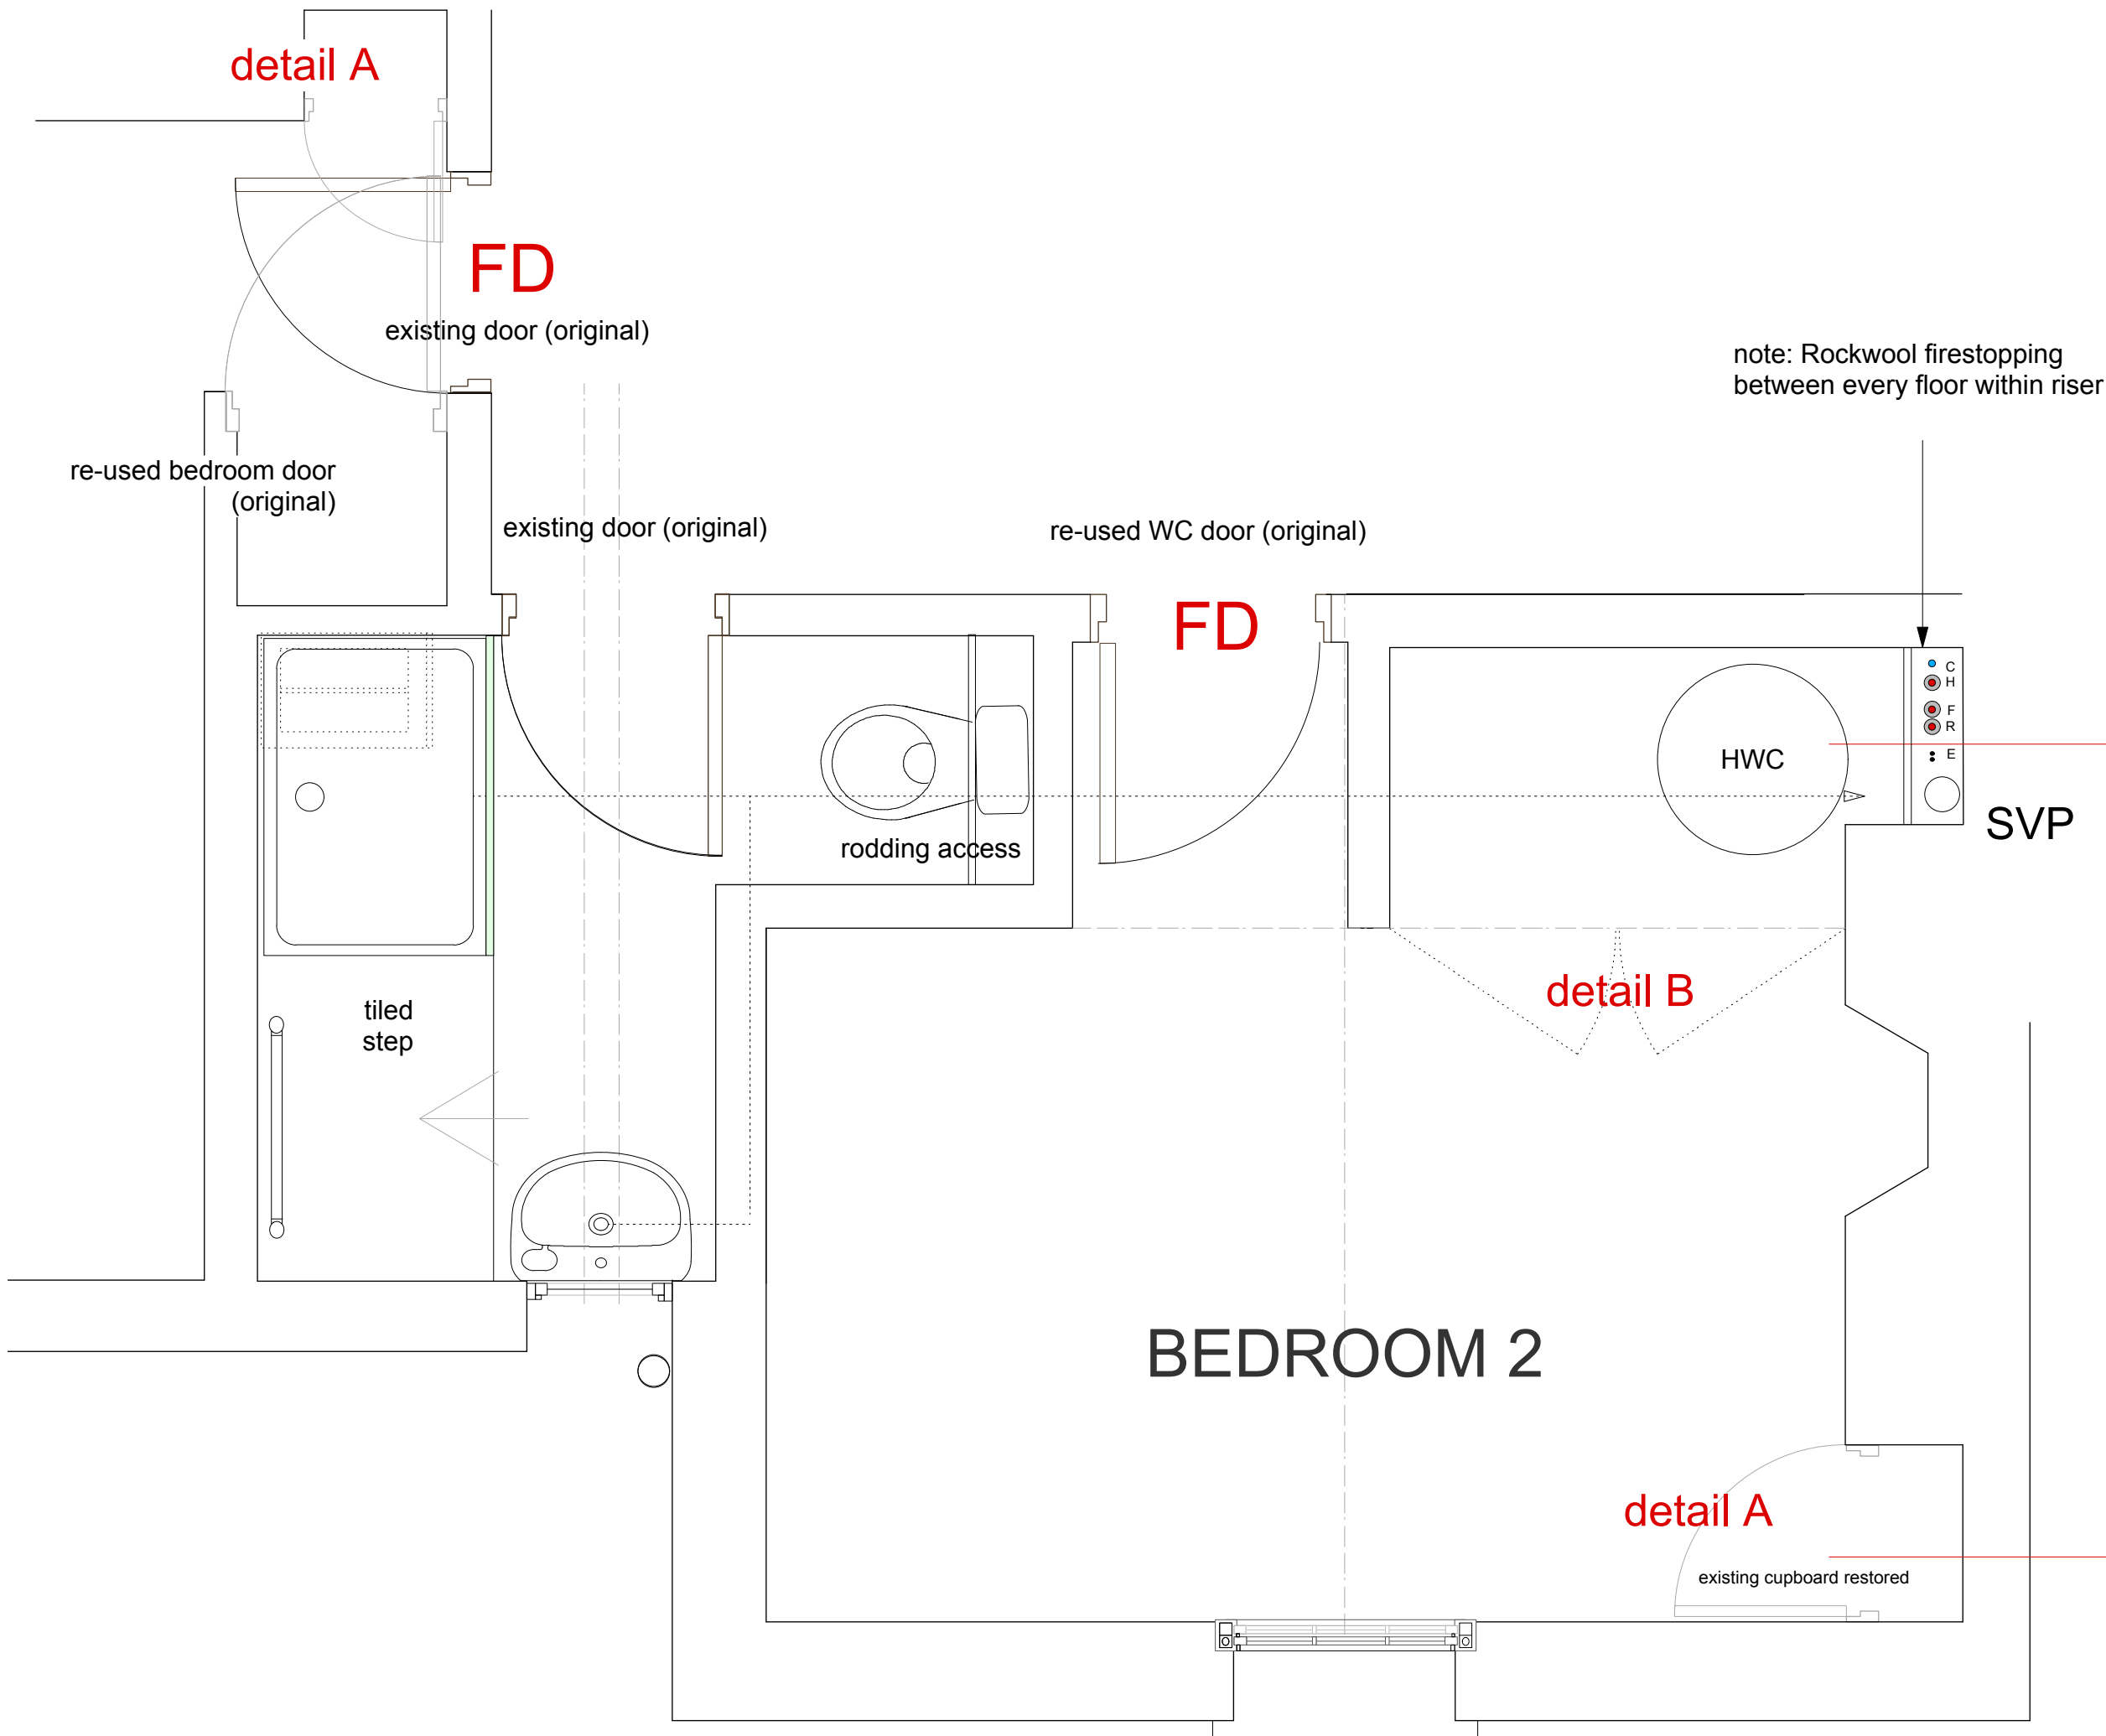

B

detail B 1:10
new doors

