




hazard: outline method statement

Door
Existing solid flush door removed - frame
to be retained in situ, decayed bottom
threshold to be replaced.


Door fabricated offsite using FSC accredited
European hardwood refitted to frame - draught
stripping added to frame, ensure use of router
by experienced joiner, Risk Assessment to
cover operation.

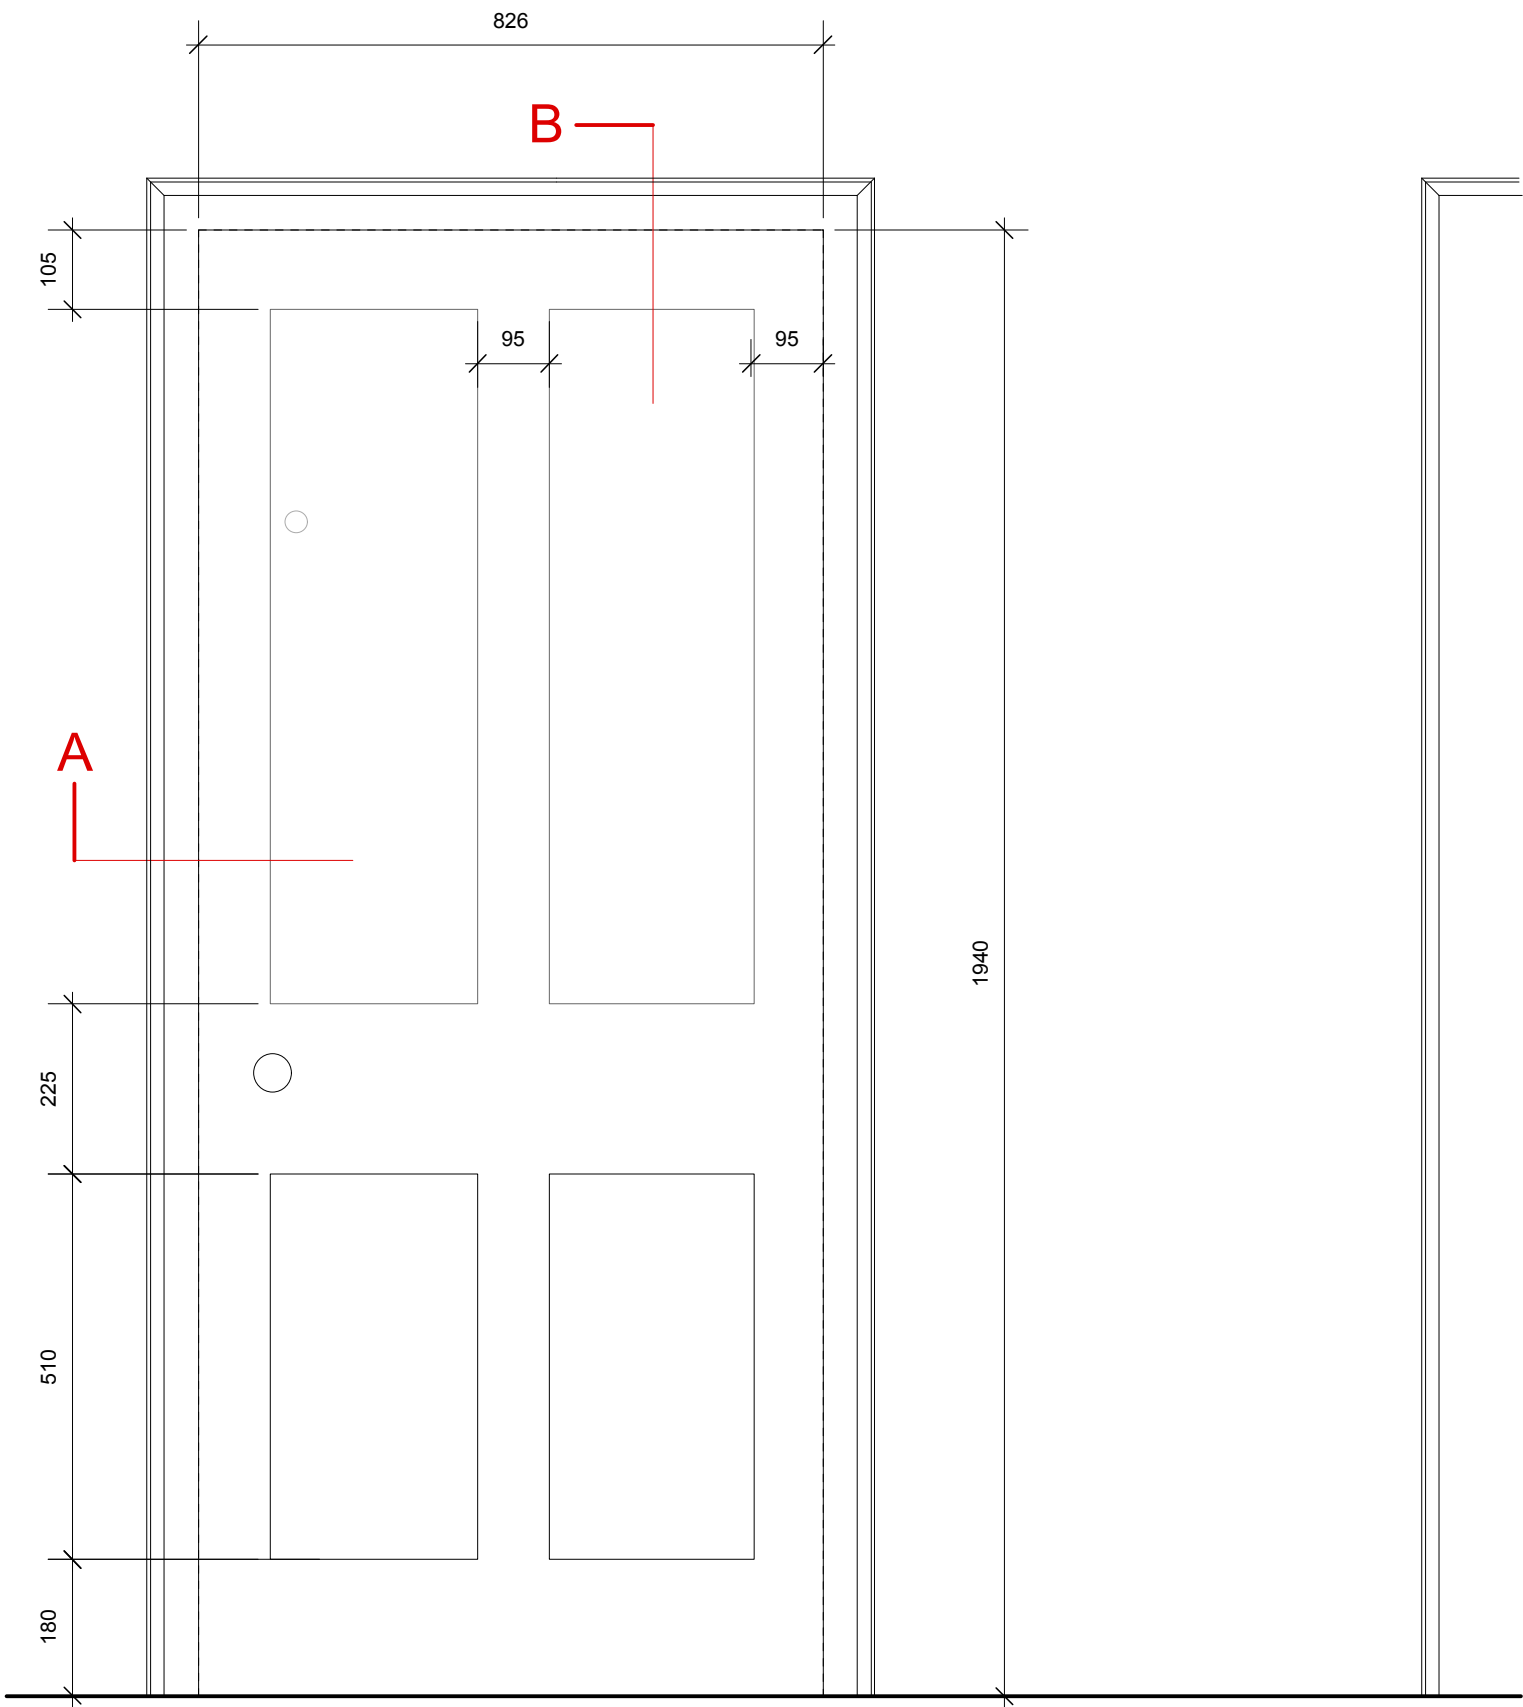

dining room elevation

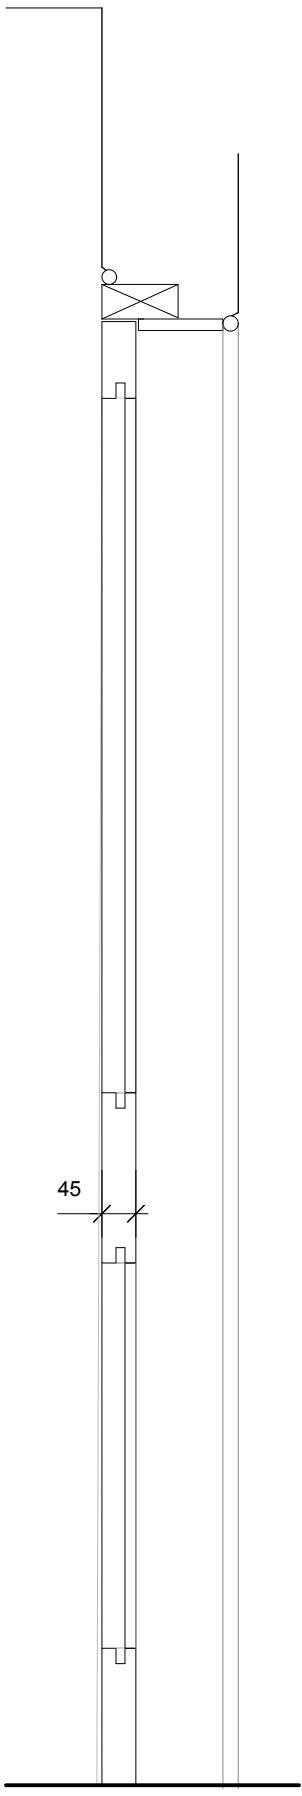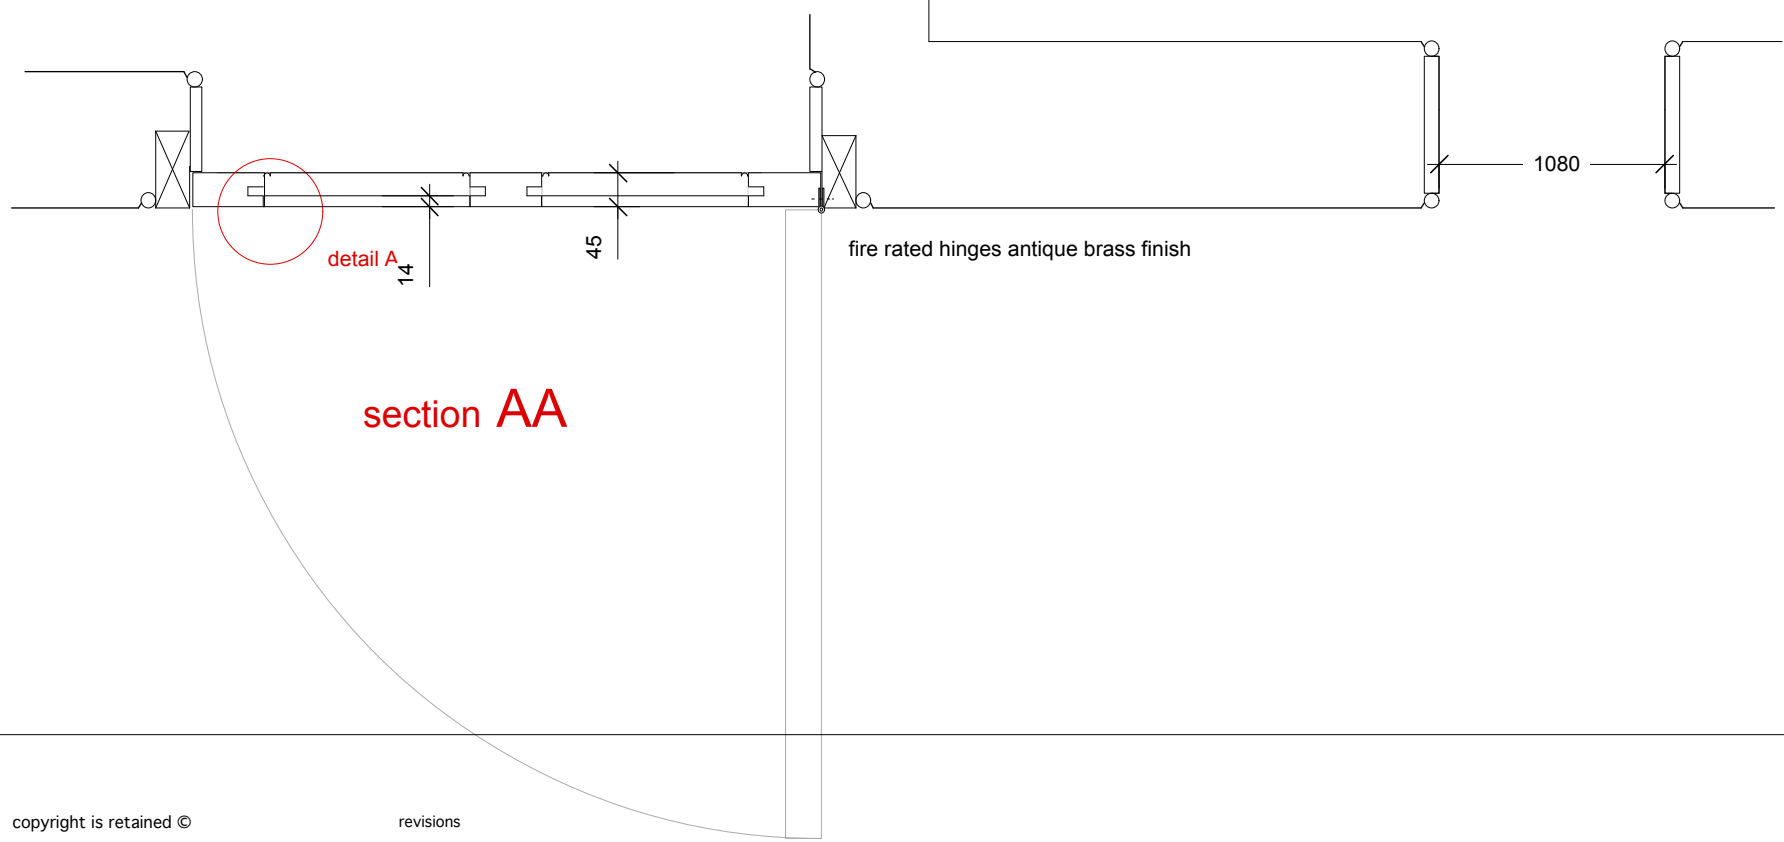

section BB

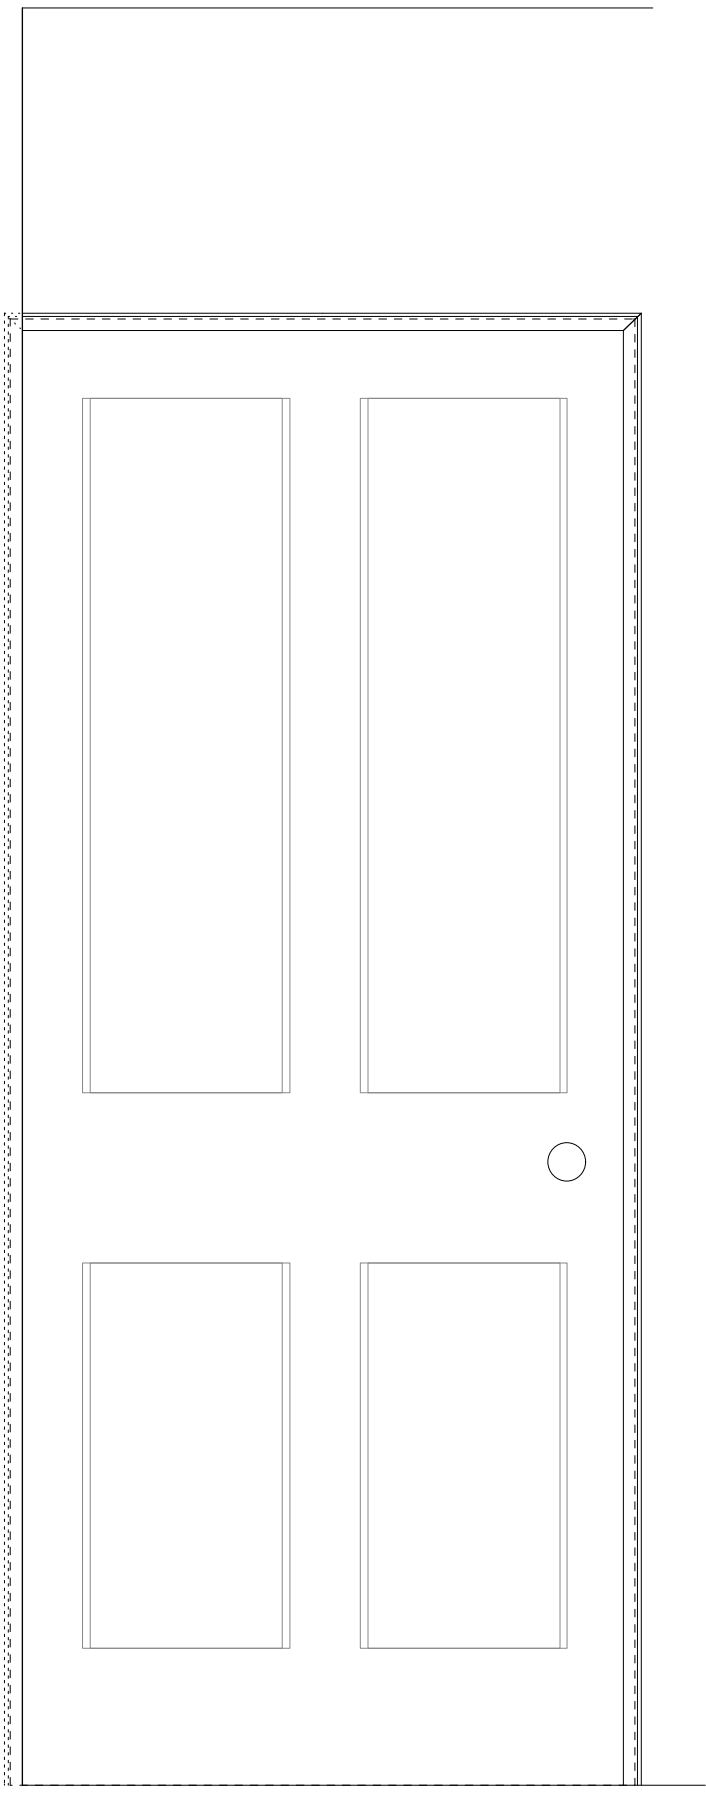

hallway elevation

detail A 1:1

