



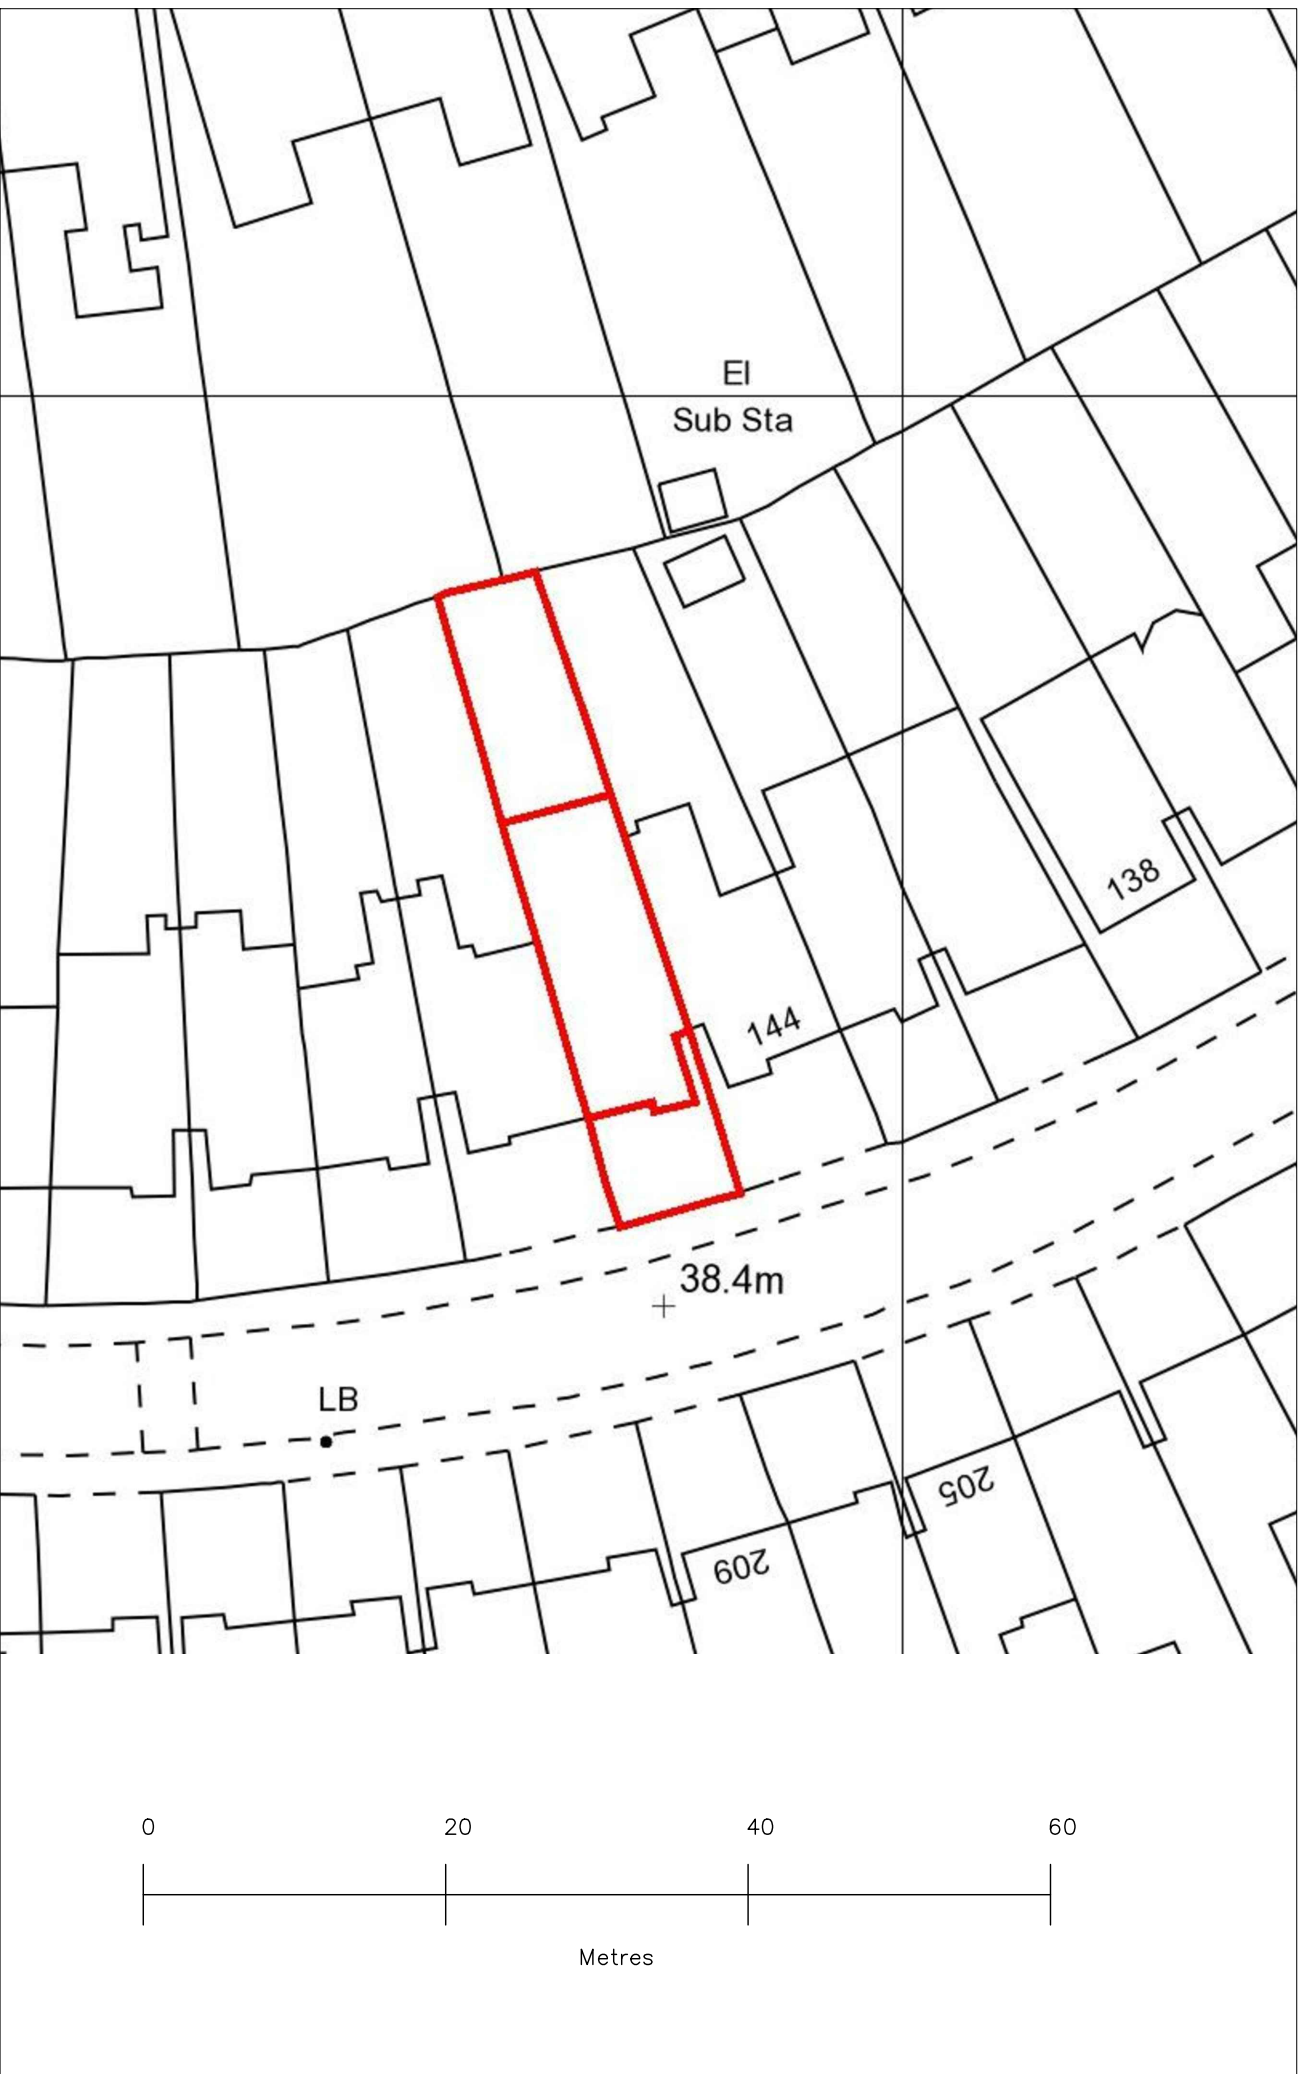

felix@felixdb.co.uk

drawing no.	FDB-146G-A 001 b
title:	LOCATION AND BLOCK PLAN
project:	146a GOLDHURST TERRACE NW6 3HP
date:	05/07/2019 10:59:02
revision no.	b
drawn by:	F.P
scale:	1:1250@A3, 1:500@A3

dimensions to be checked on site before construction

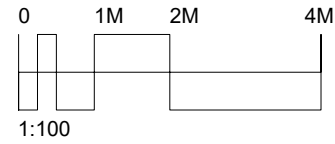

FELIXDB

12 Chichester Road
London NW6 5QN

t. 07966264656

felix@felixdb.co.uk

drawing no.	FDB-146G-A102 b
title:	EXISTING GROUND FLOOR
project:	146a GOLDHURST TERRACE NW6 3HP
date:	05/07/2019 10:59:04
revision no.	b
drawn by:	F.P
scale:	1:50@A3

dimensions to be checked on site before construction