



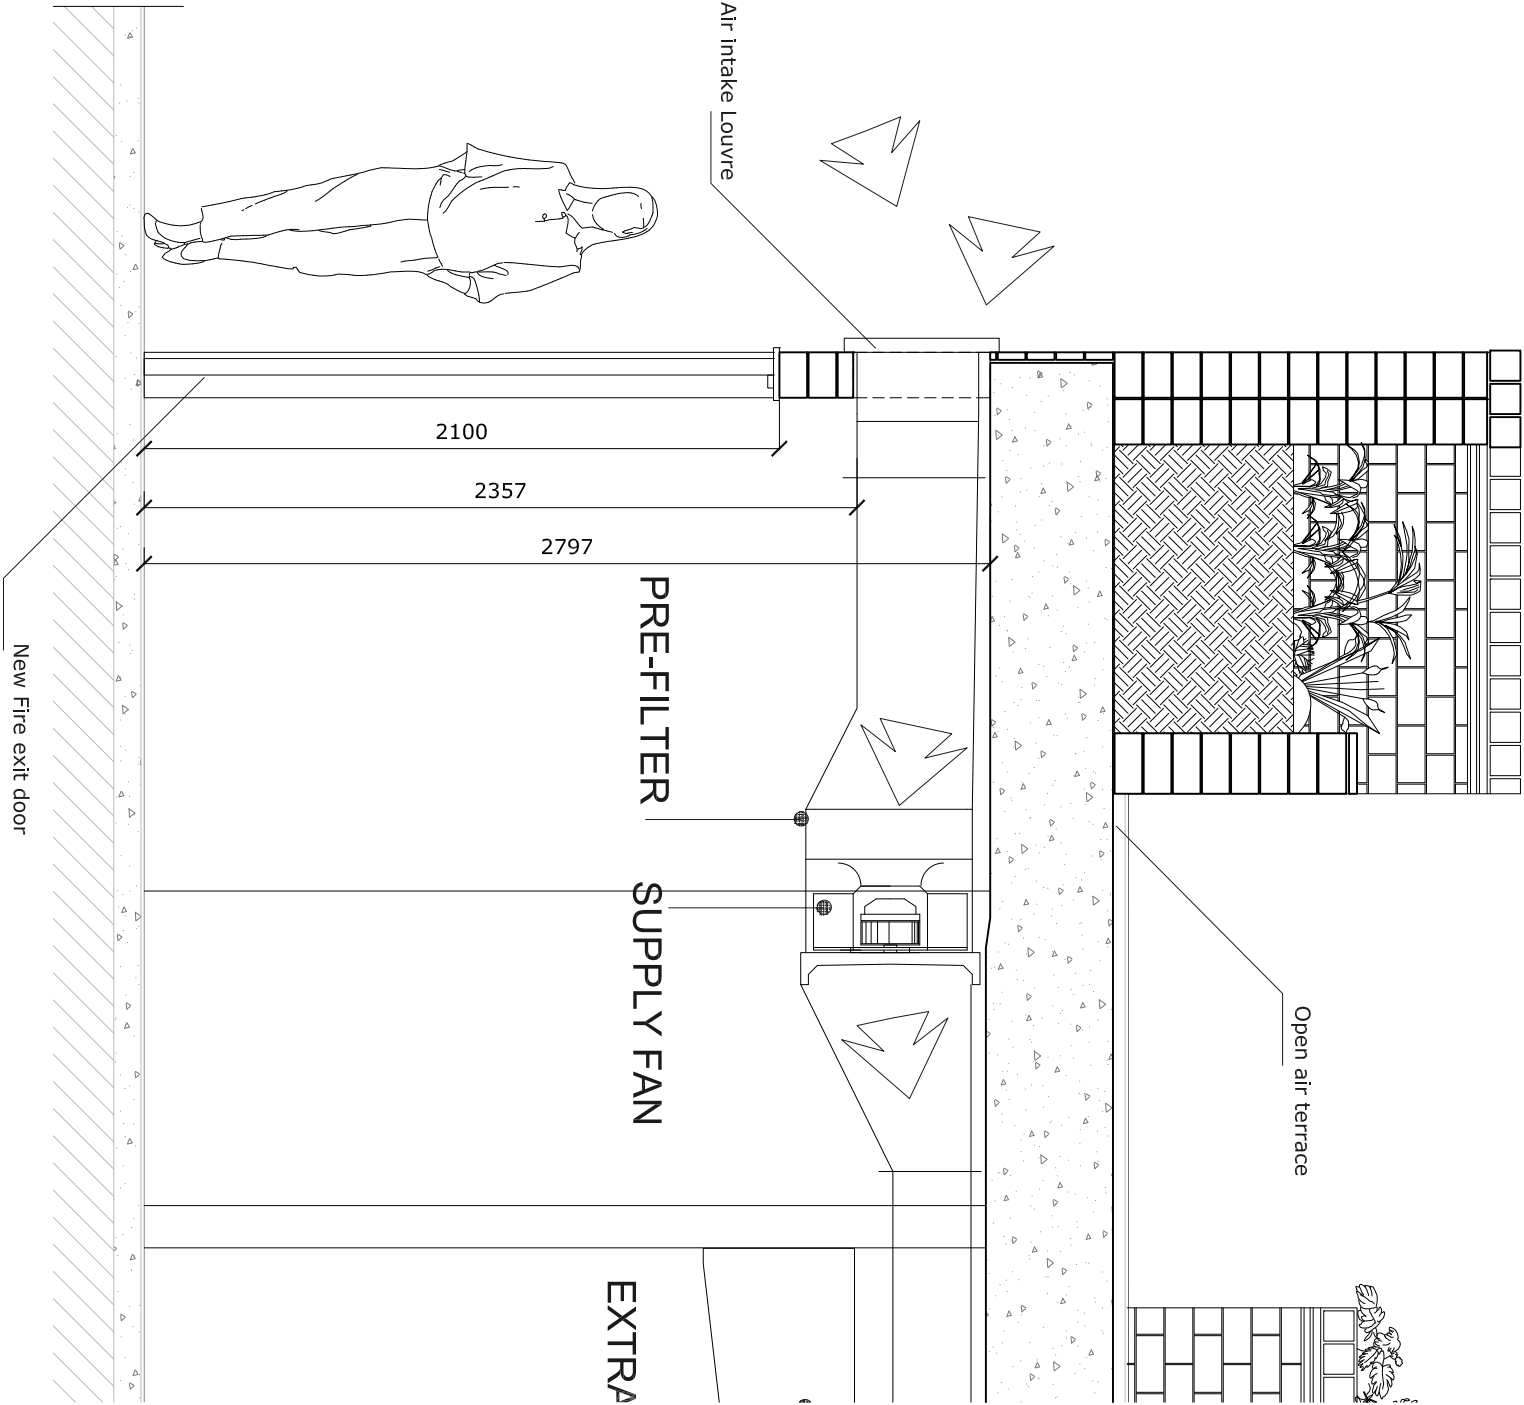

UNIT 105 _ INTAKE LOUVRE DETAIL

SECTION E-E

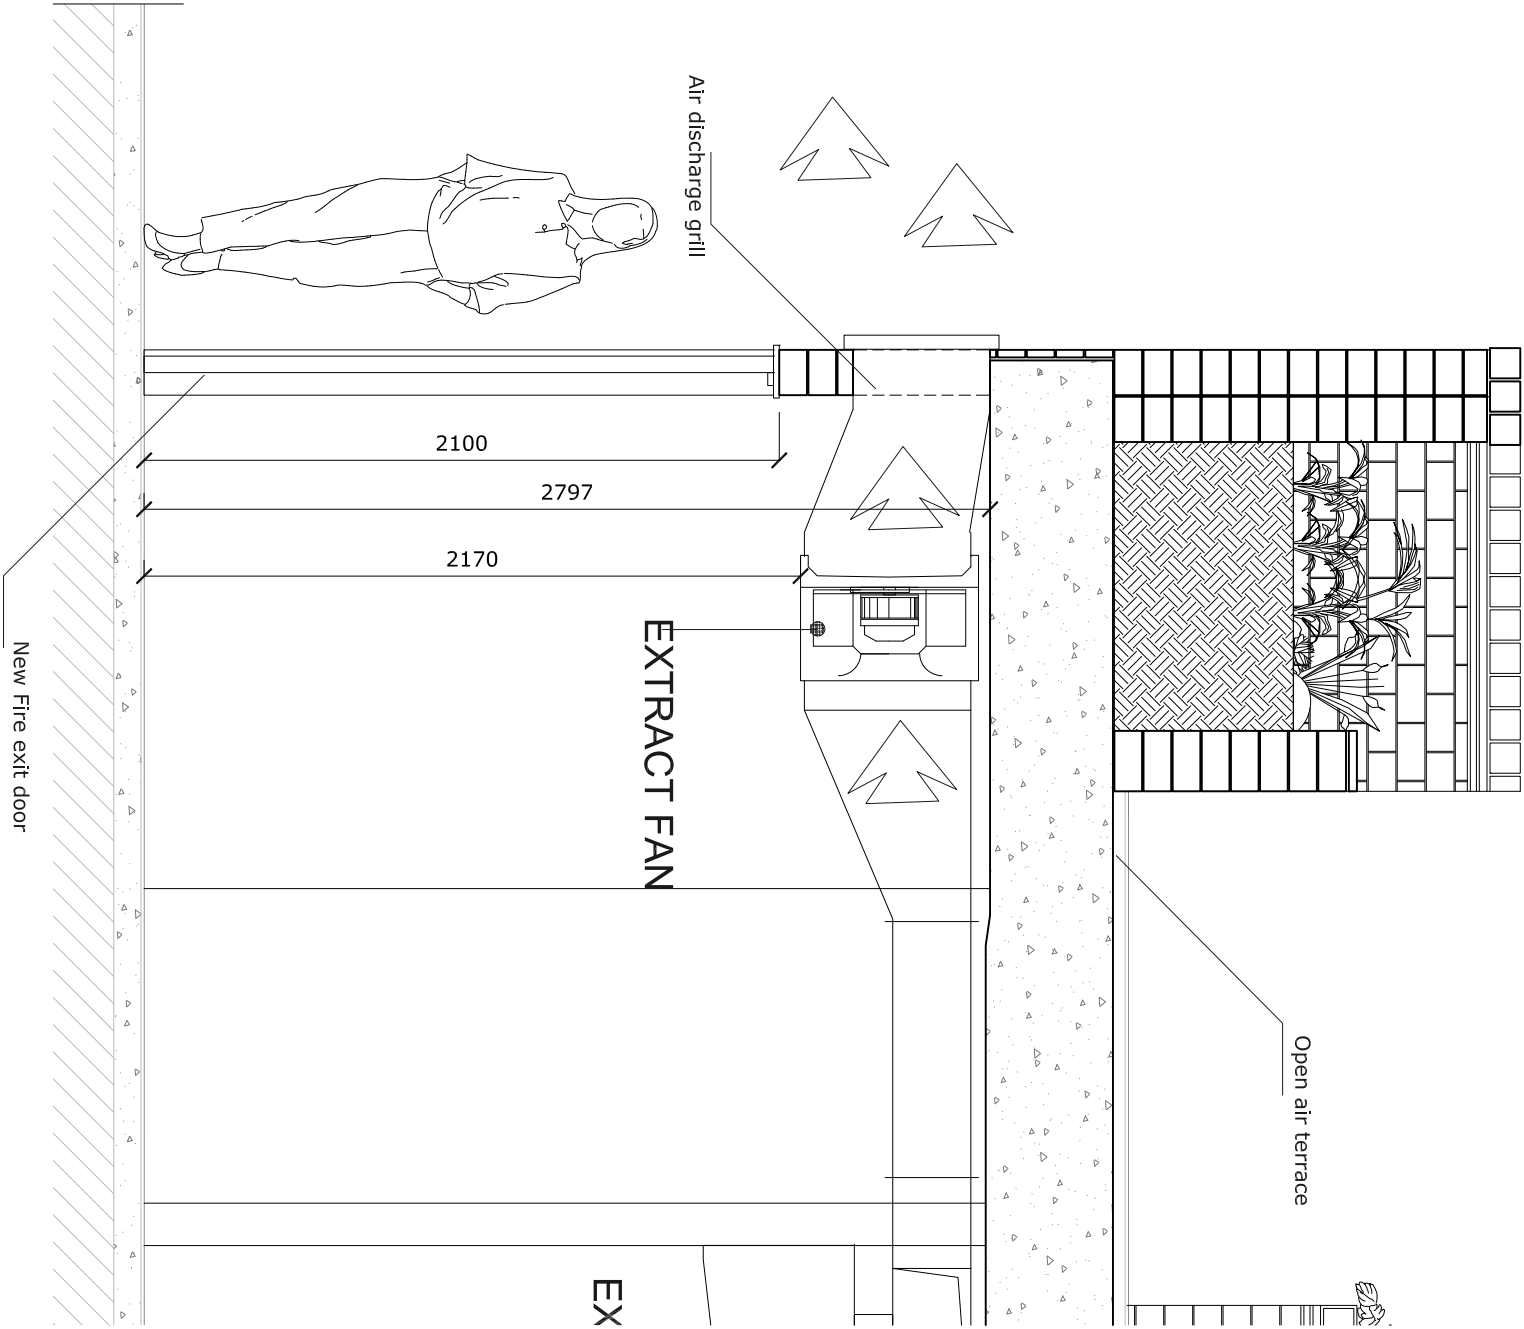

UNIT 103 _ DISCHARGE GRILL DETAIL

SECTION F-F

REVISIONS	
A	Notes

0	1m	2m

Project :	ROSELLA
Client :	LUCA MEOLA
Title :	EXISTING & PROPOSED SECTION EE-FF
Drawing Number :	RS_SE_204
Date: 2020/05/16	Drawn by: RC