


SECTION C-C

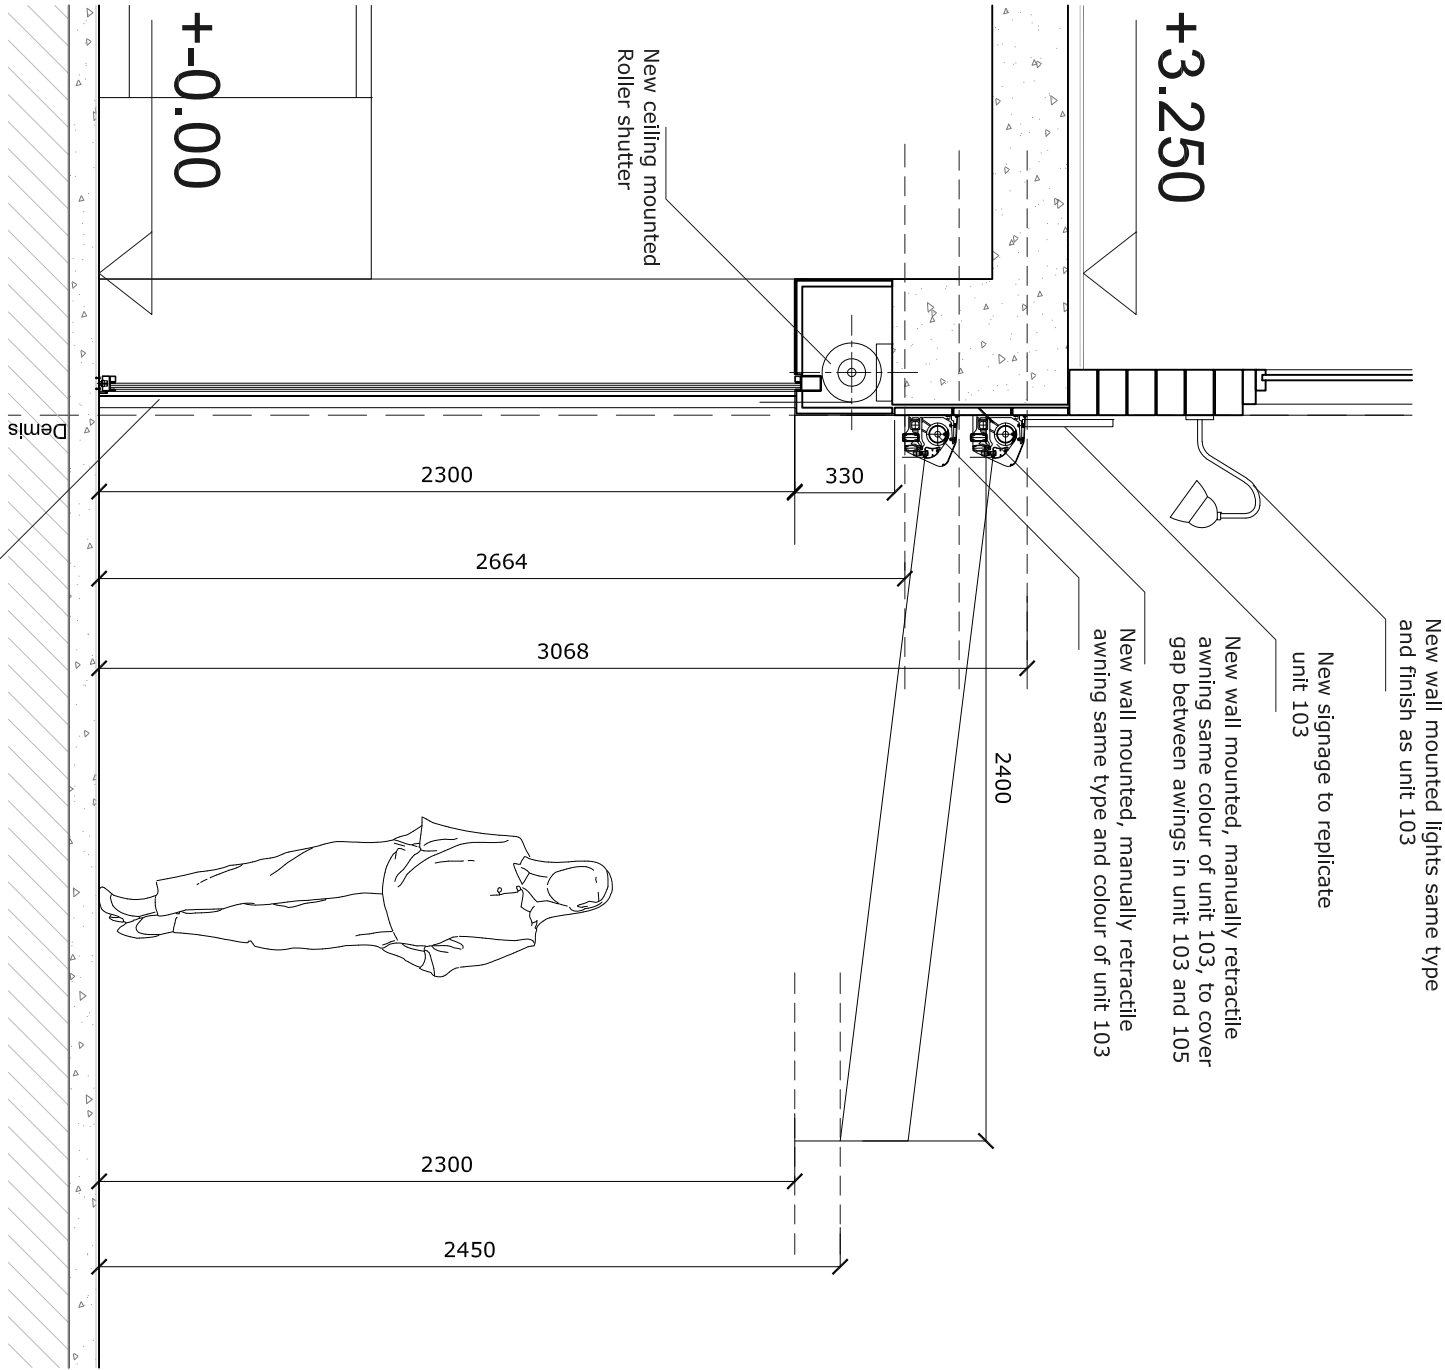

SECTION D-D

REVISIONS	Notes
A 000/000/000	
Title :	
EXISTING & PROPOSED SECTION CC-DD	
Drawing Number :	
RS_SE_203	
Date: 2020/05/16	
Drawn by: RC	
Project :	
ROSELLA	
Client :	
LUCA MEOLA	
0 1m 2m	