


EXISTING

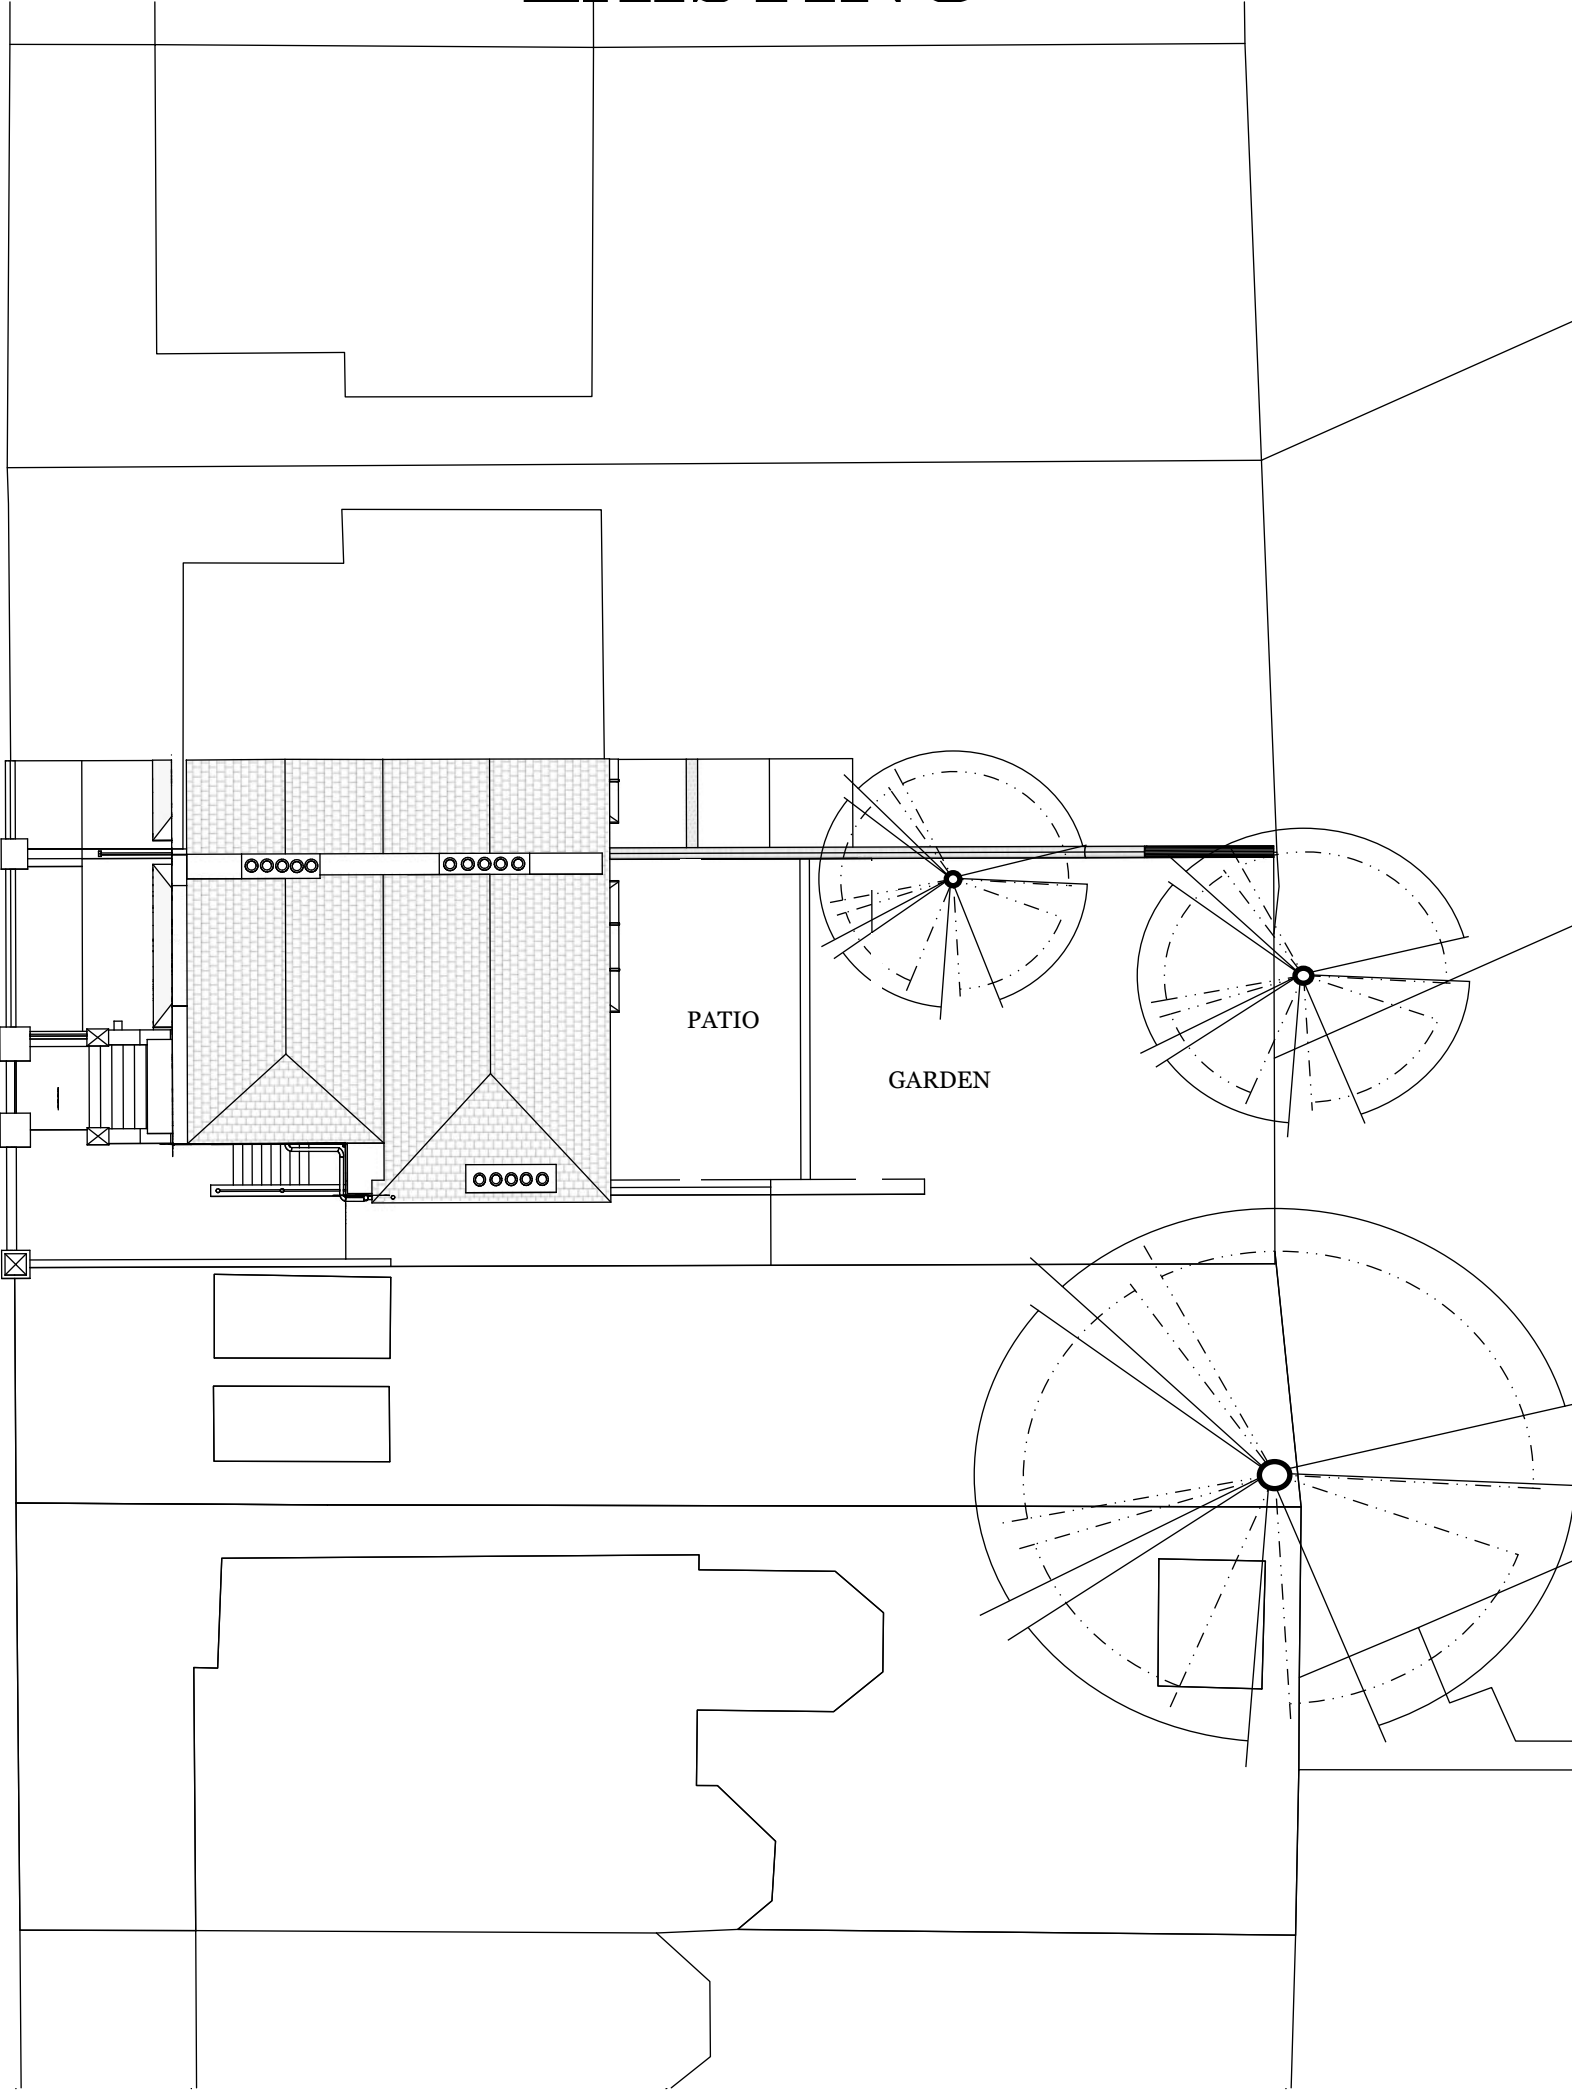

PATIO

GARDEN

00000

00000

00000

ISSUE
01/04/2020

REISSUE
<06/08/2020>

DESCRIPTION
Plan

1:200 on A3

A_{0.2}


0m

PROPOSED



HAMPSTEAD HILL GARDENS

new stairs to lower ground entrance from the side leaving the front wall untouched

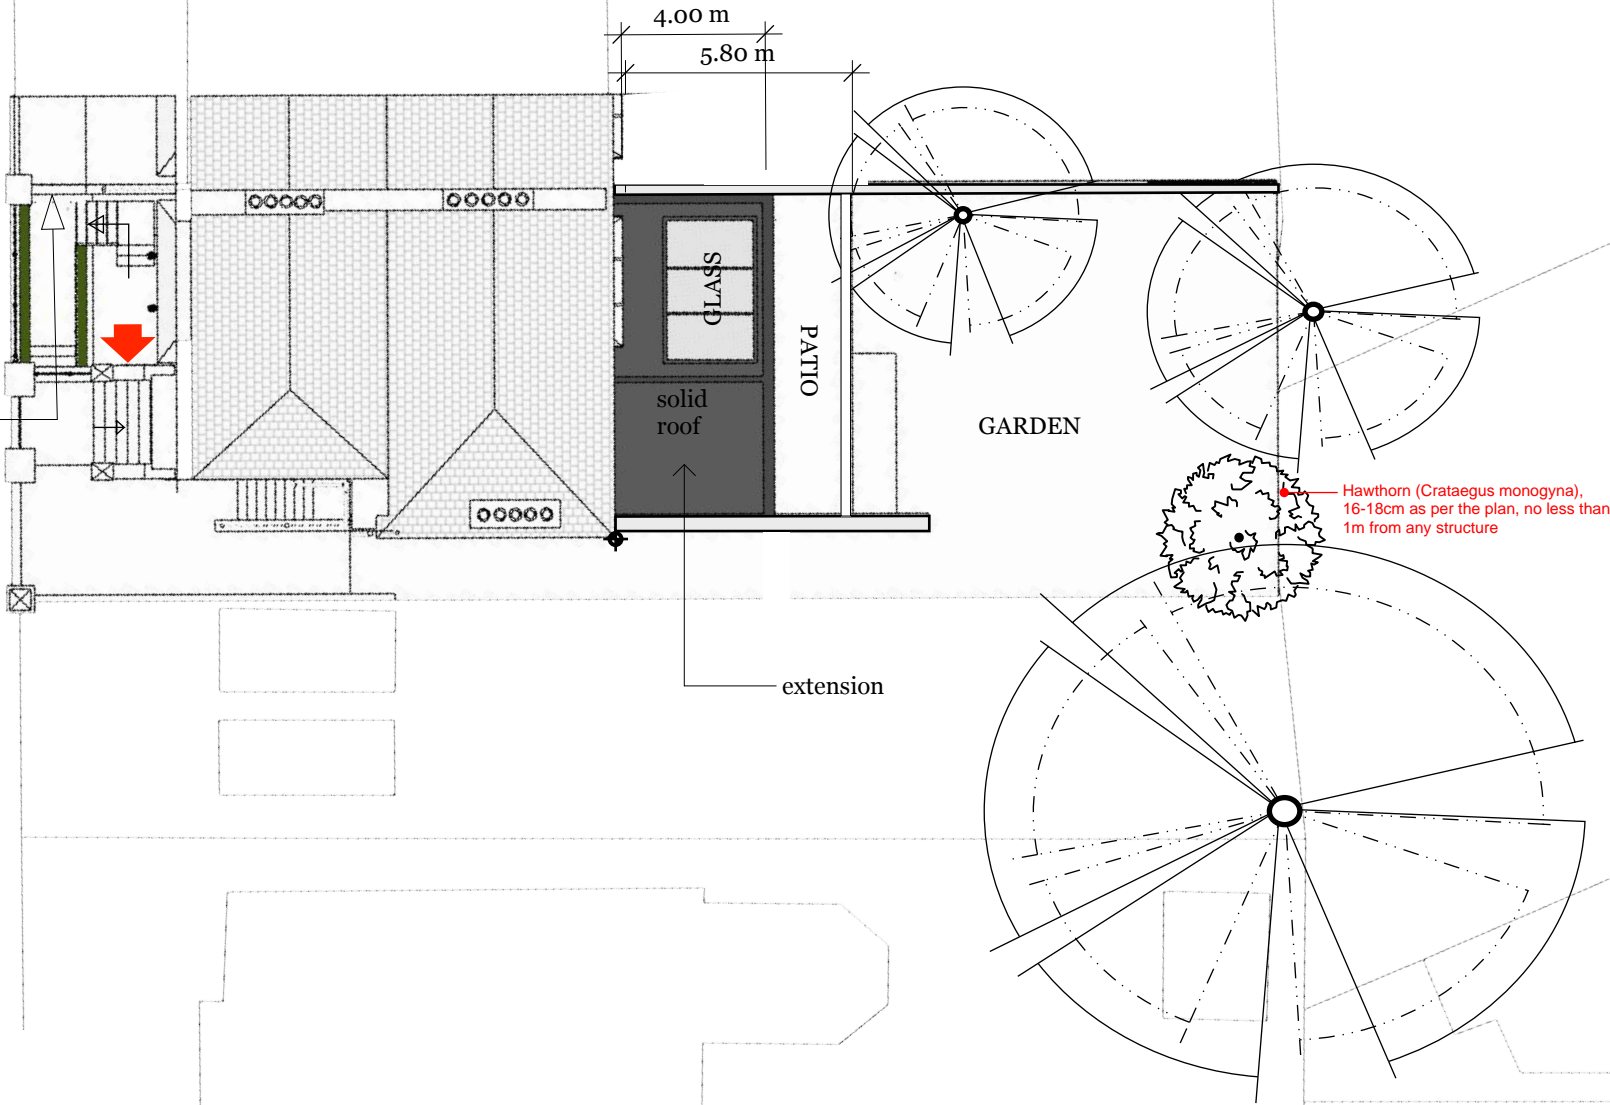

extension

GARDEN

Hawthorn (*Crataegus monogyna*),
16-18cm as per the plan, no less than
1m from any structure



ISSUE
01/04/2020


RE-ISSUE
< 08/10/2020 >

DESCRIPTION
Plan - Proposed


1:200 on A3

A0.3

EXISTING

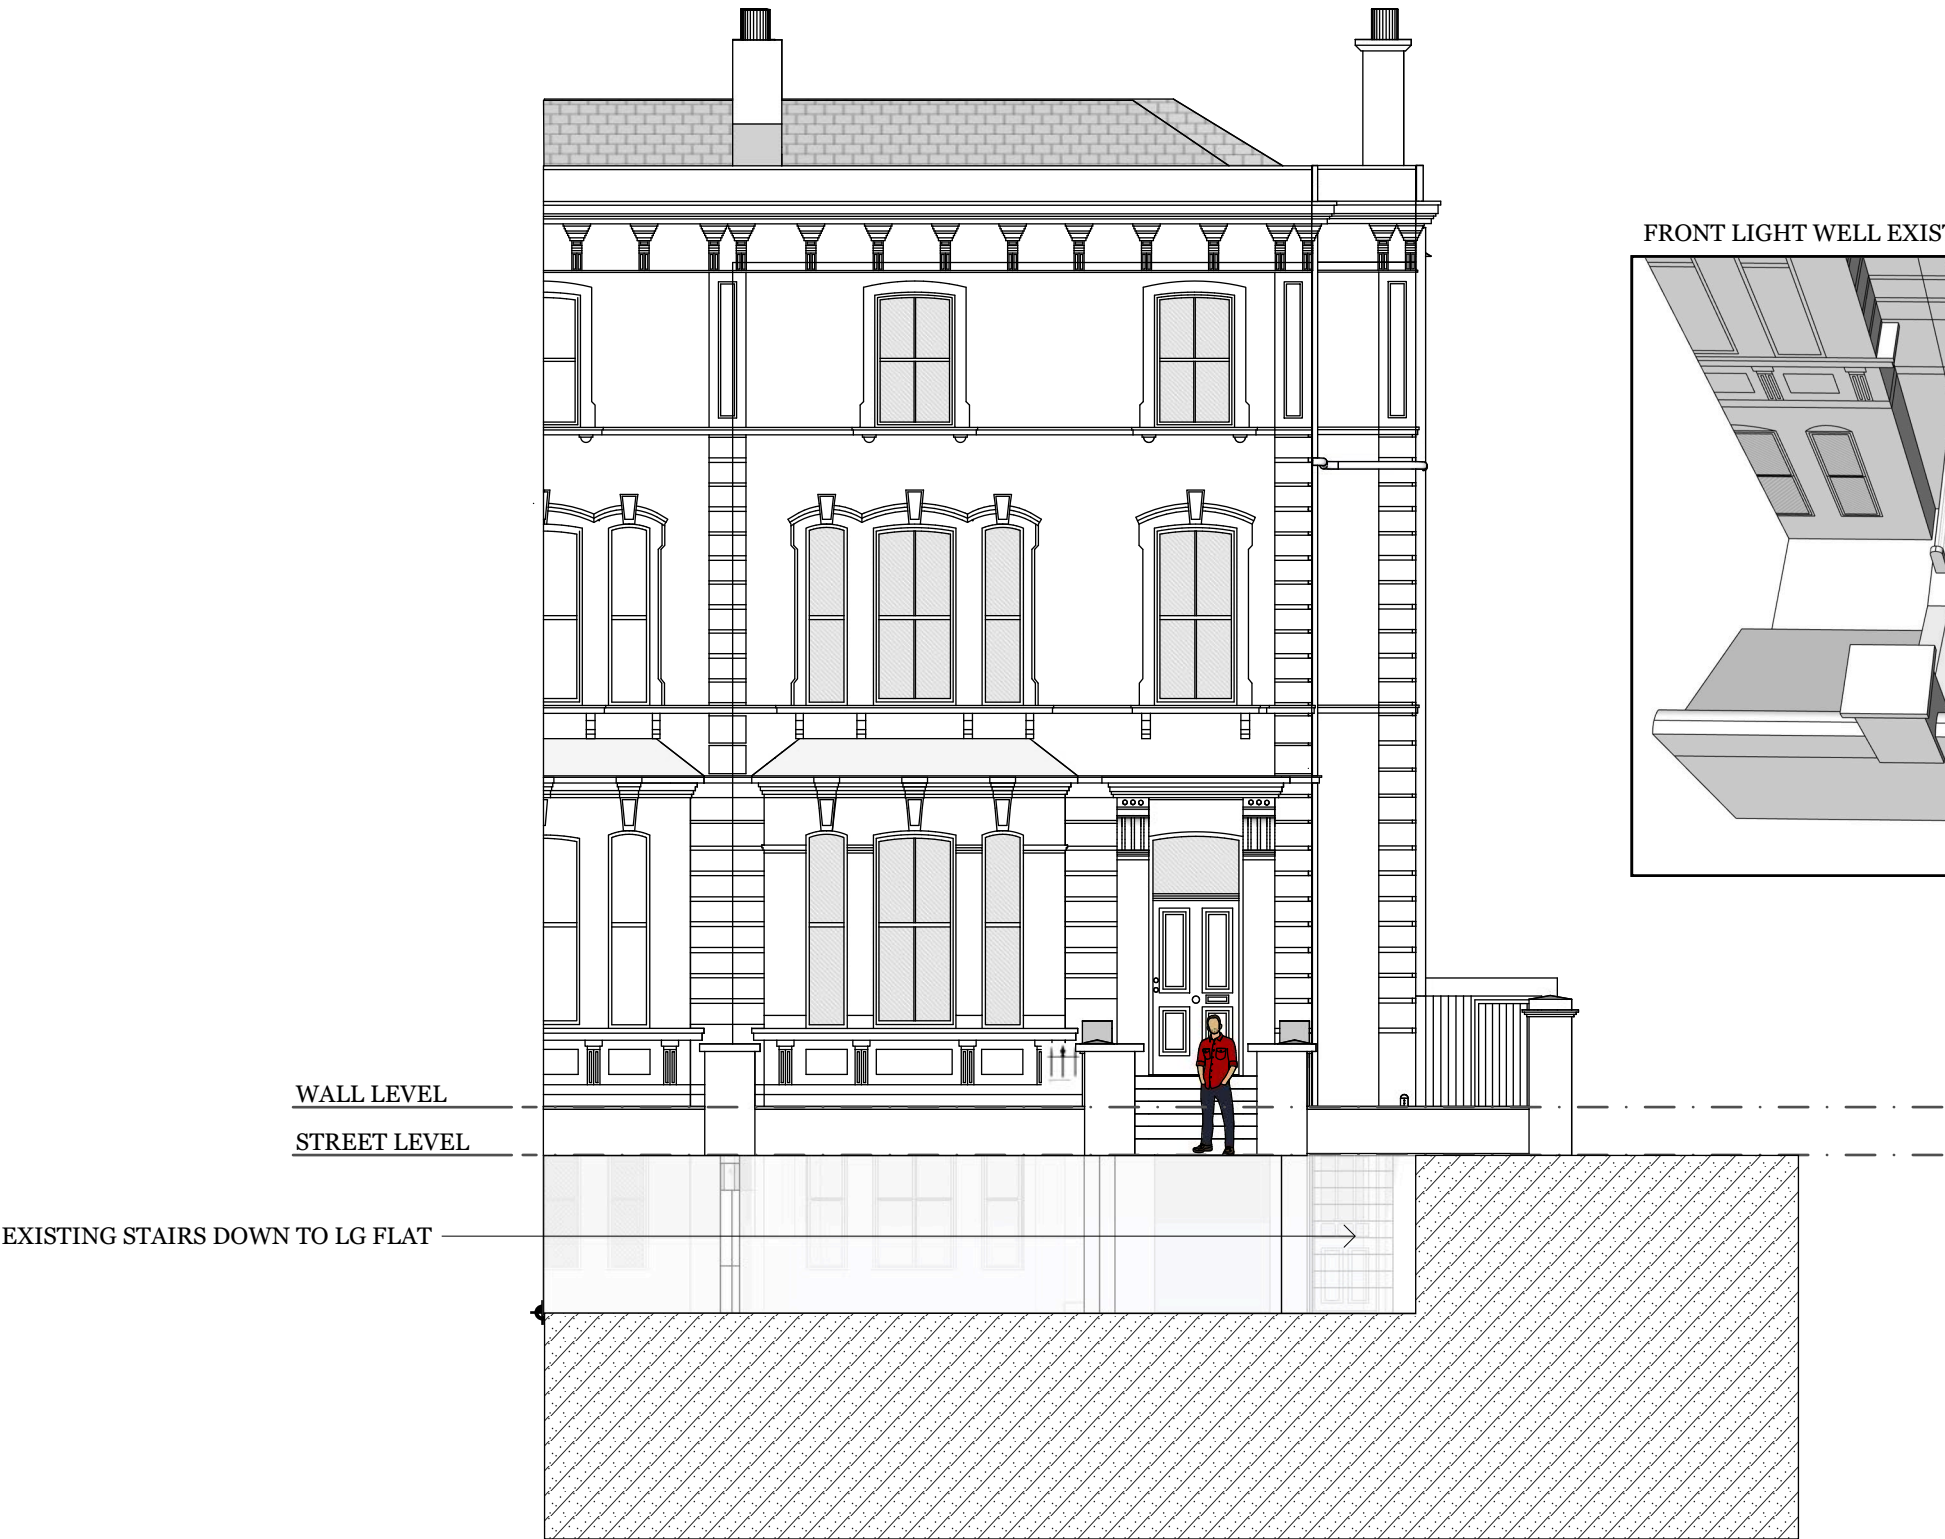


FRONT LIGHT WELL EXISTING

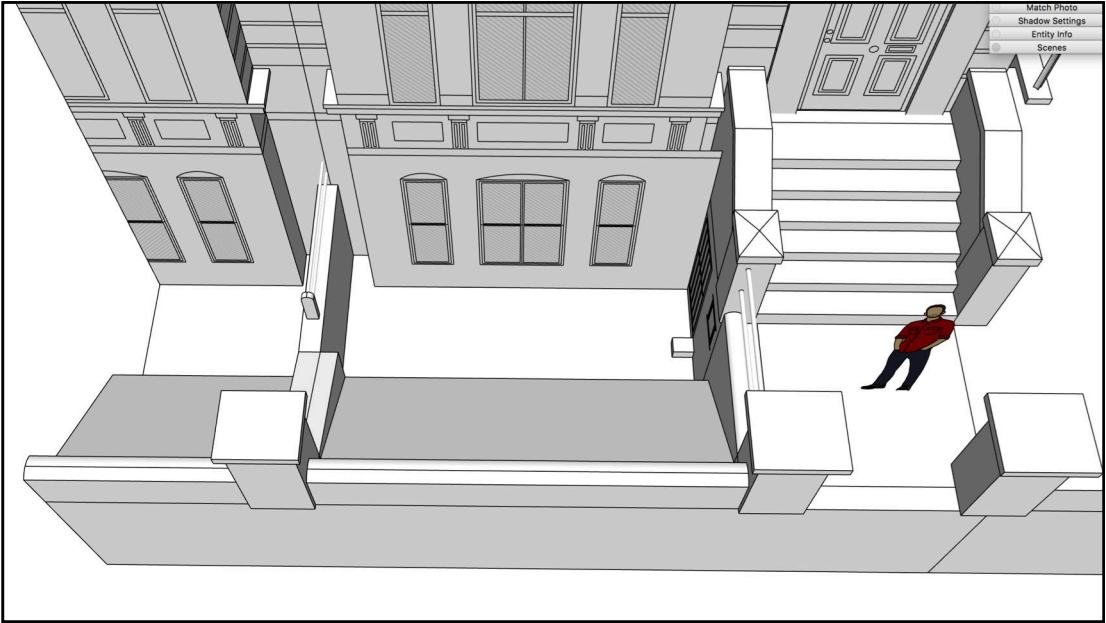


ISSUE
01/04/2020
RE-ISSUE
<06/08/2020>

DESCRIPTION
Existing - Front View
(East Facing)

1:100 on A3

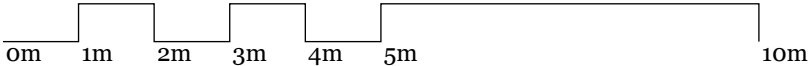


PROPOSED

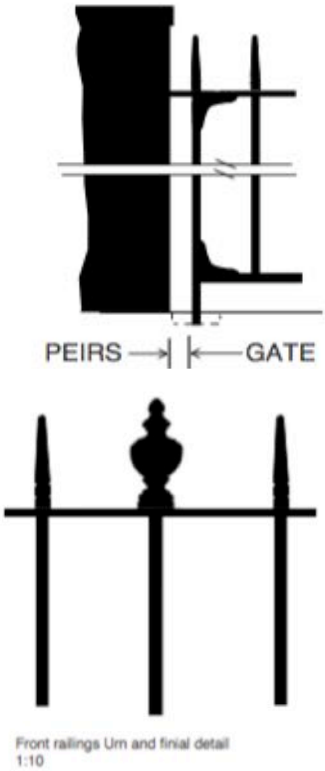


NEW RAILING

WALL LEVEL

STREET LEVEL

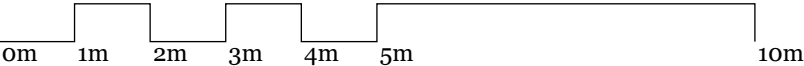

FRONT LIGHT WELL PROPOSED

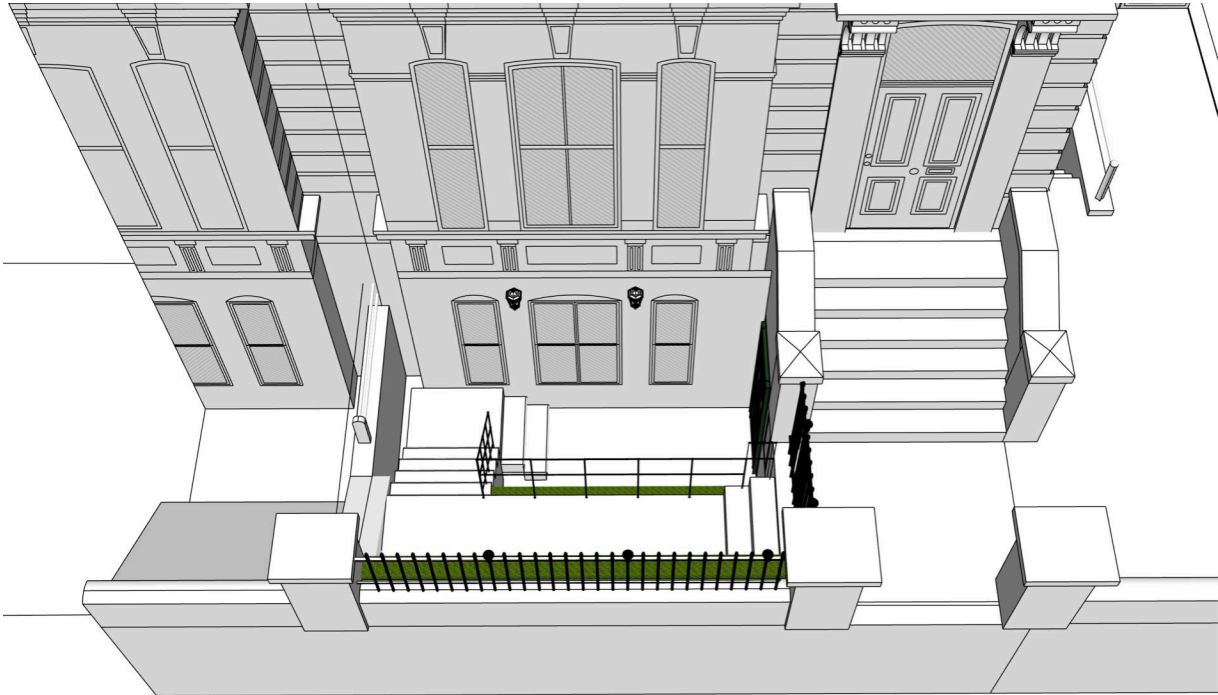

ISSUE
01/04/2020


RE-ISSUE
<06/08/2020>

DESCRIPTION
Proposed - Front View
(East Facing)

1:100 on A3

A_{0.5}


EXISTING

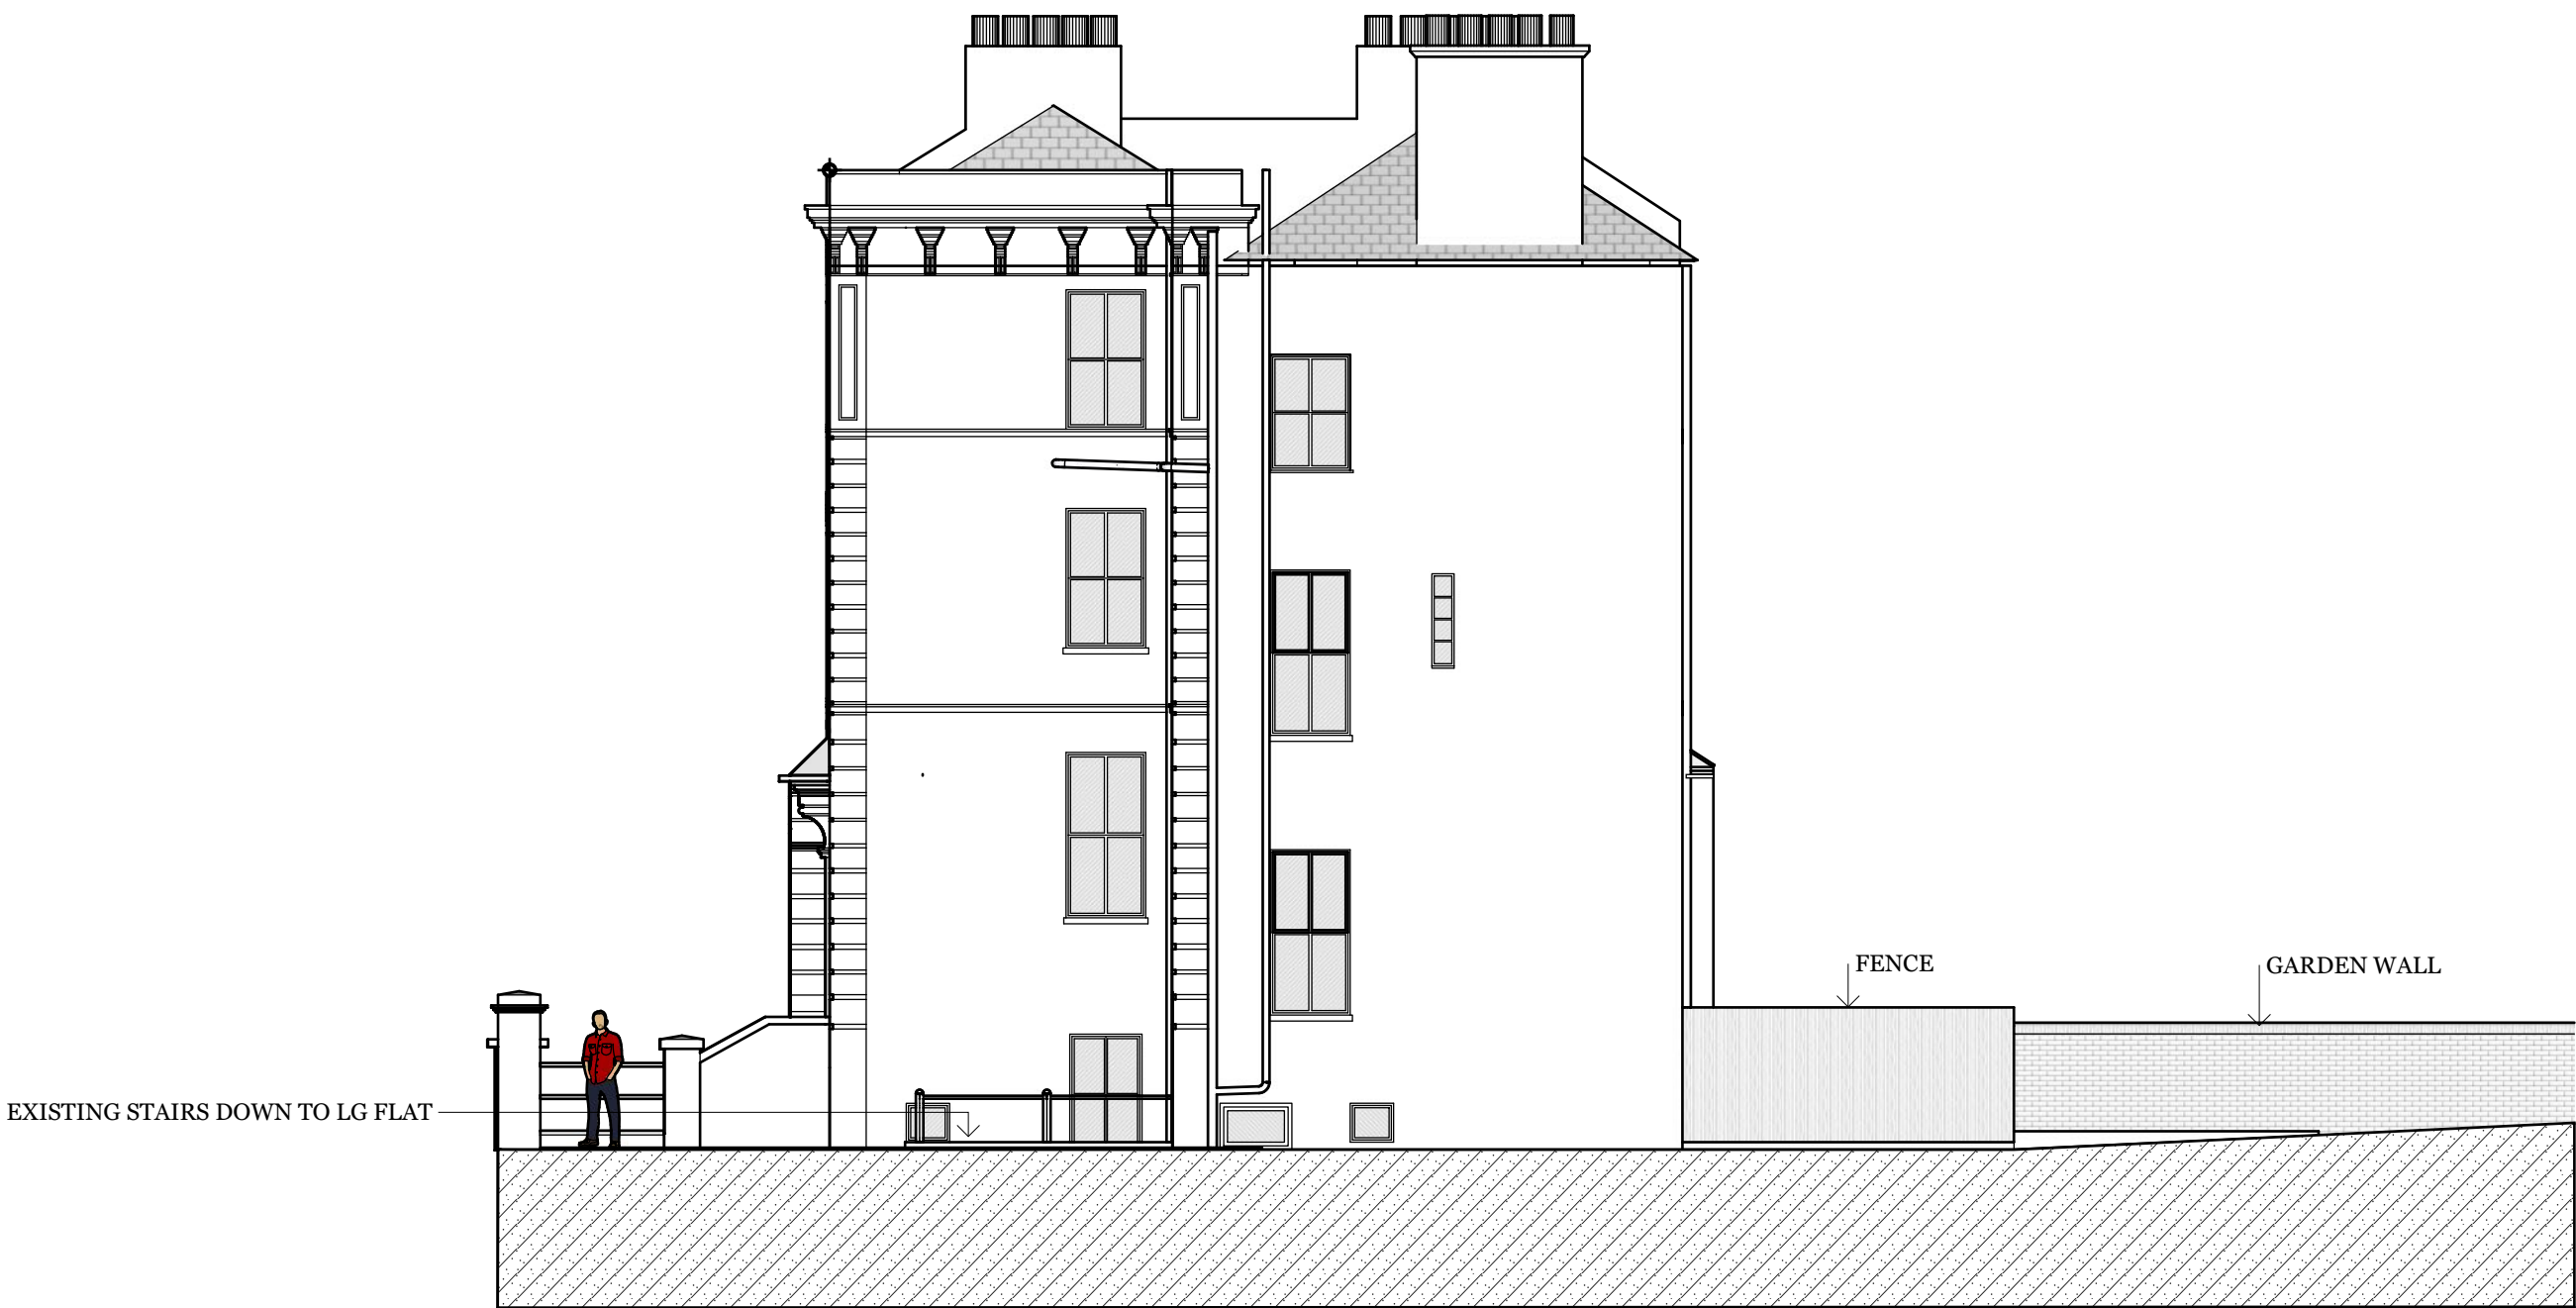

ISSUE
01/04/2020
RE-ISSUE
<06/08/2020>


DESCRIPTIONS
Existing Side
(North Facing)

1:100 on A3

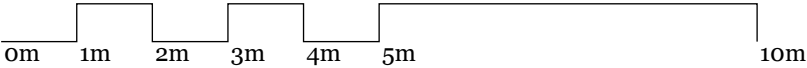

A_{0.6}

EXISTING

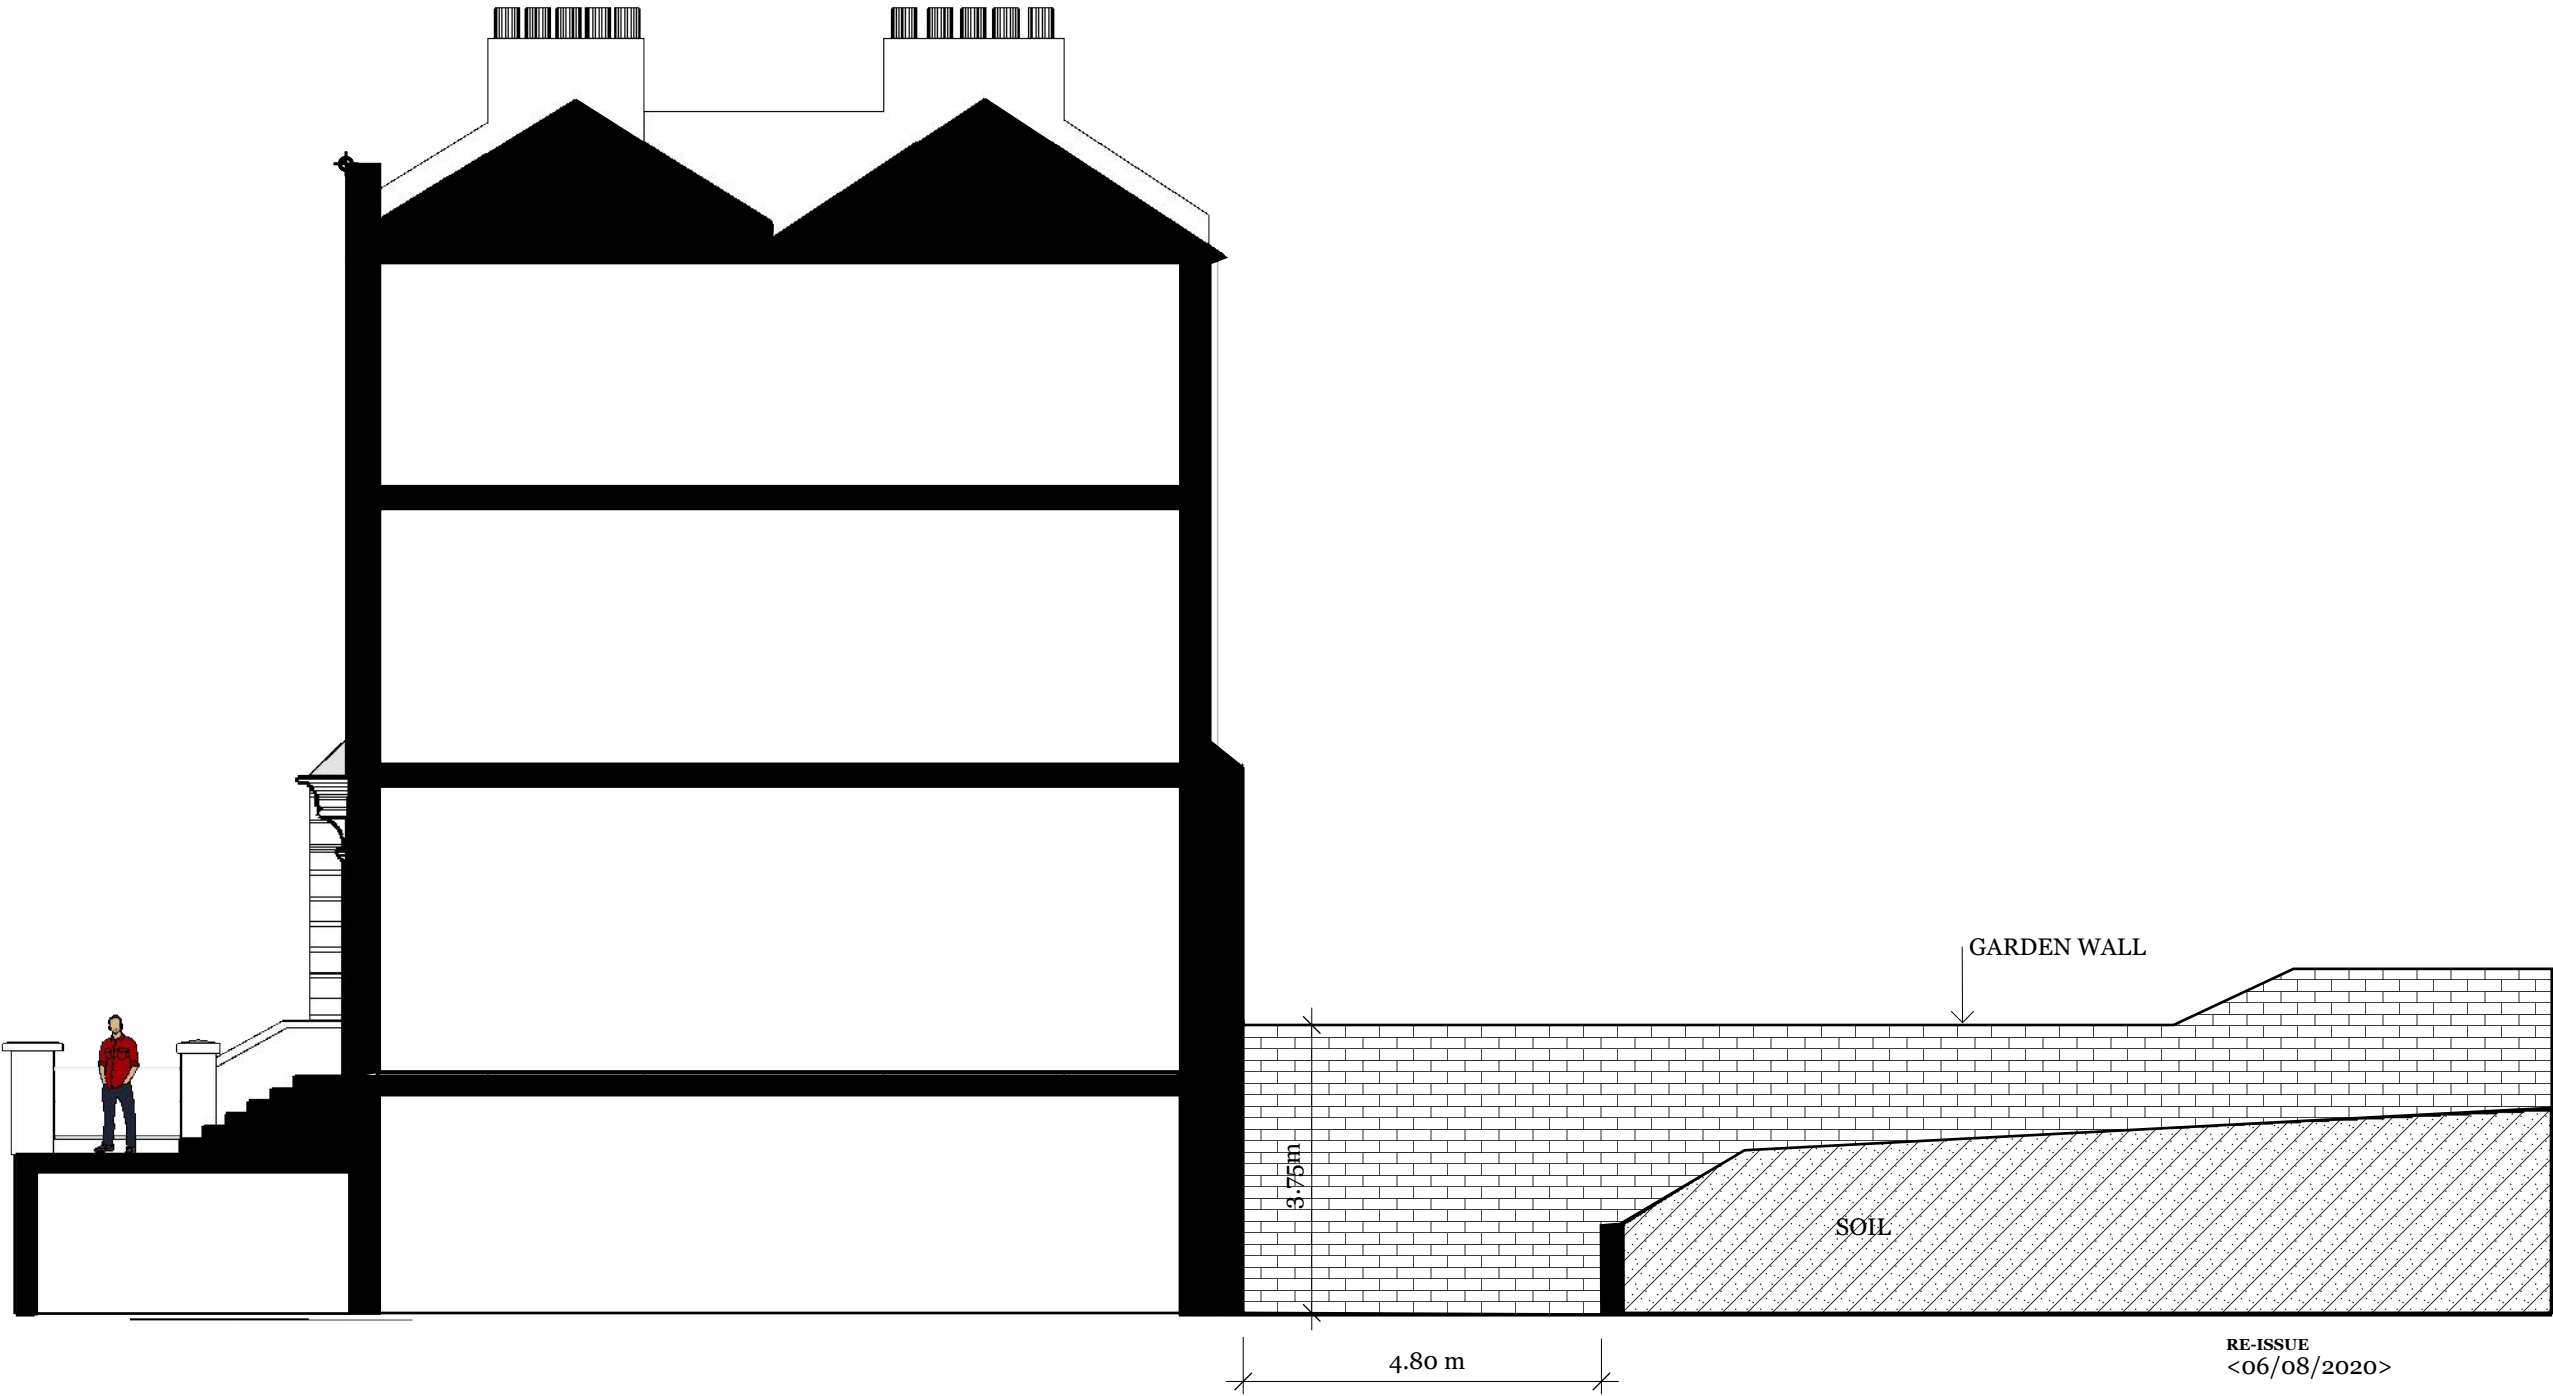


RE-ISSUE
<06/08/2020>

DESCRIPTIONS
Existing Side Section Cut
(North Facing)

1:100 on A3

A_{0.7}


PROPOSED

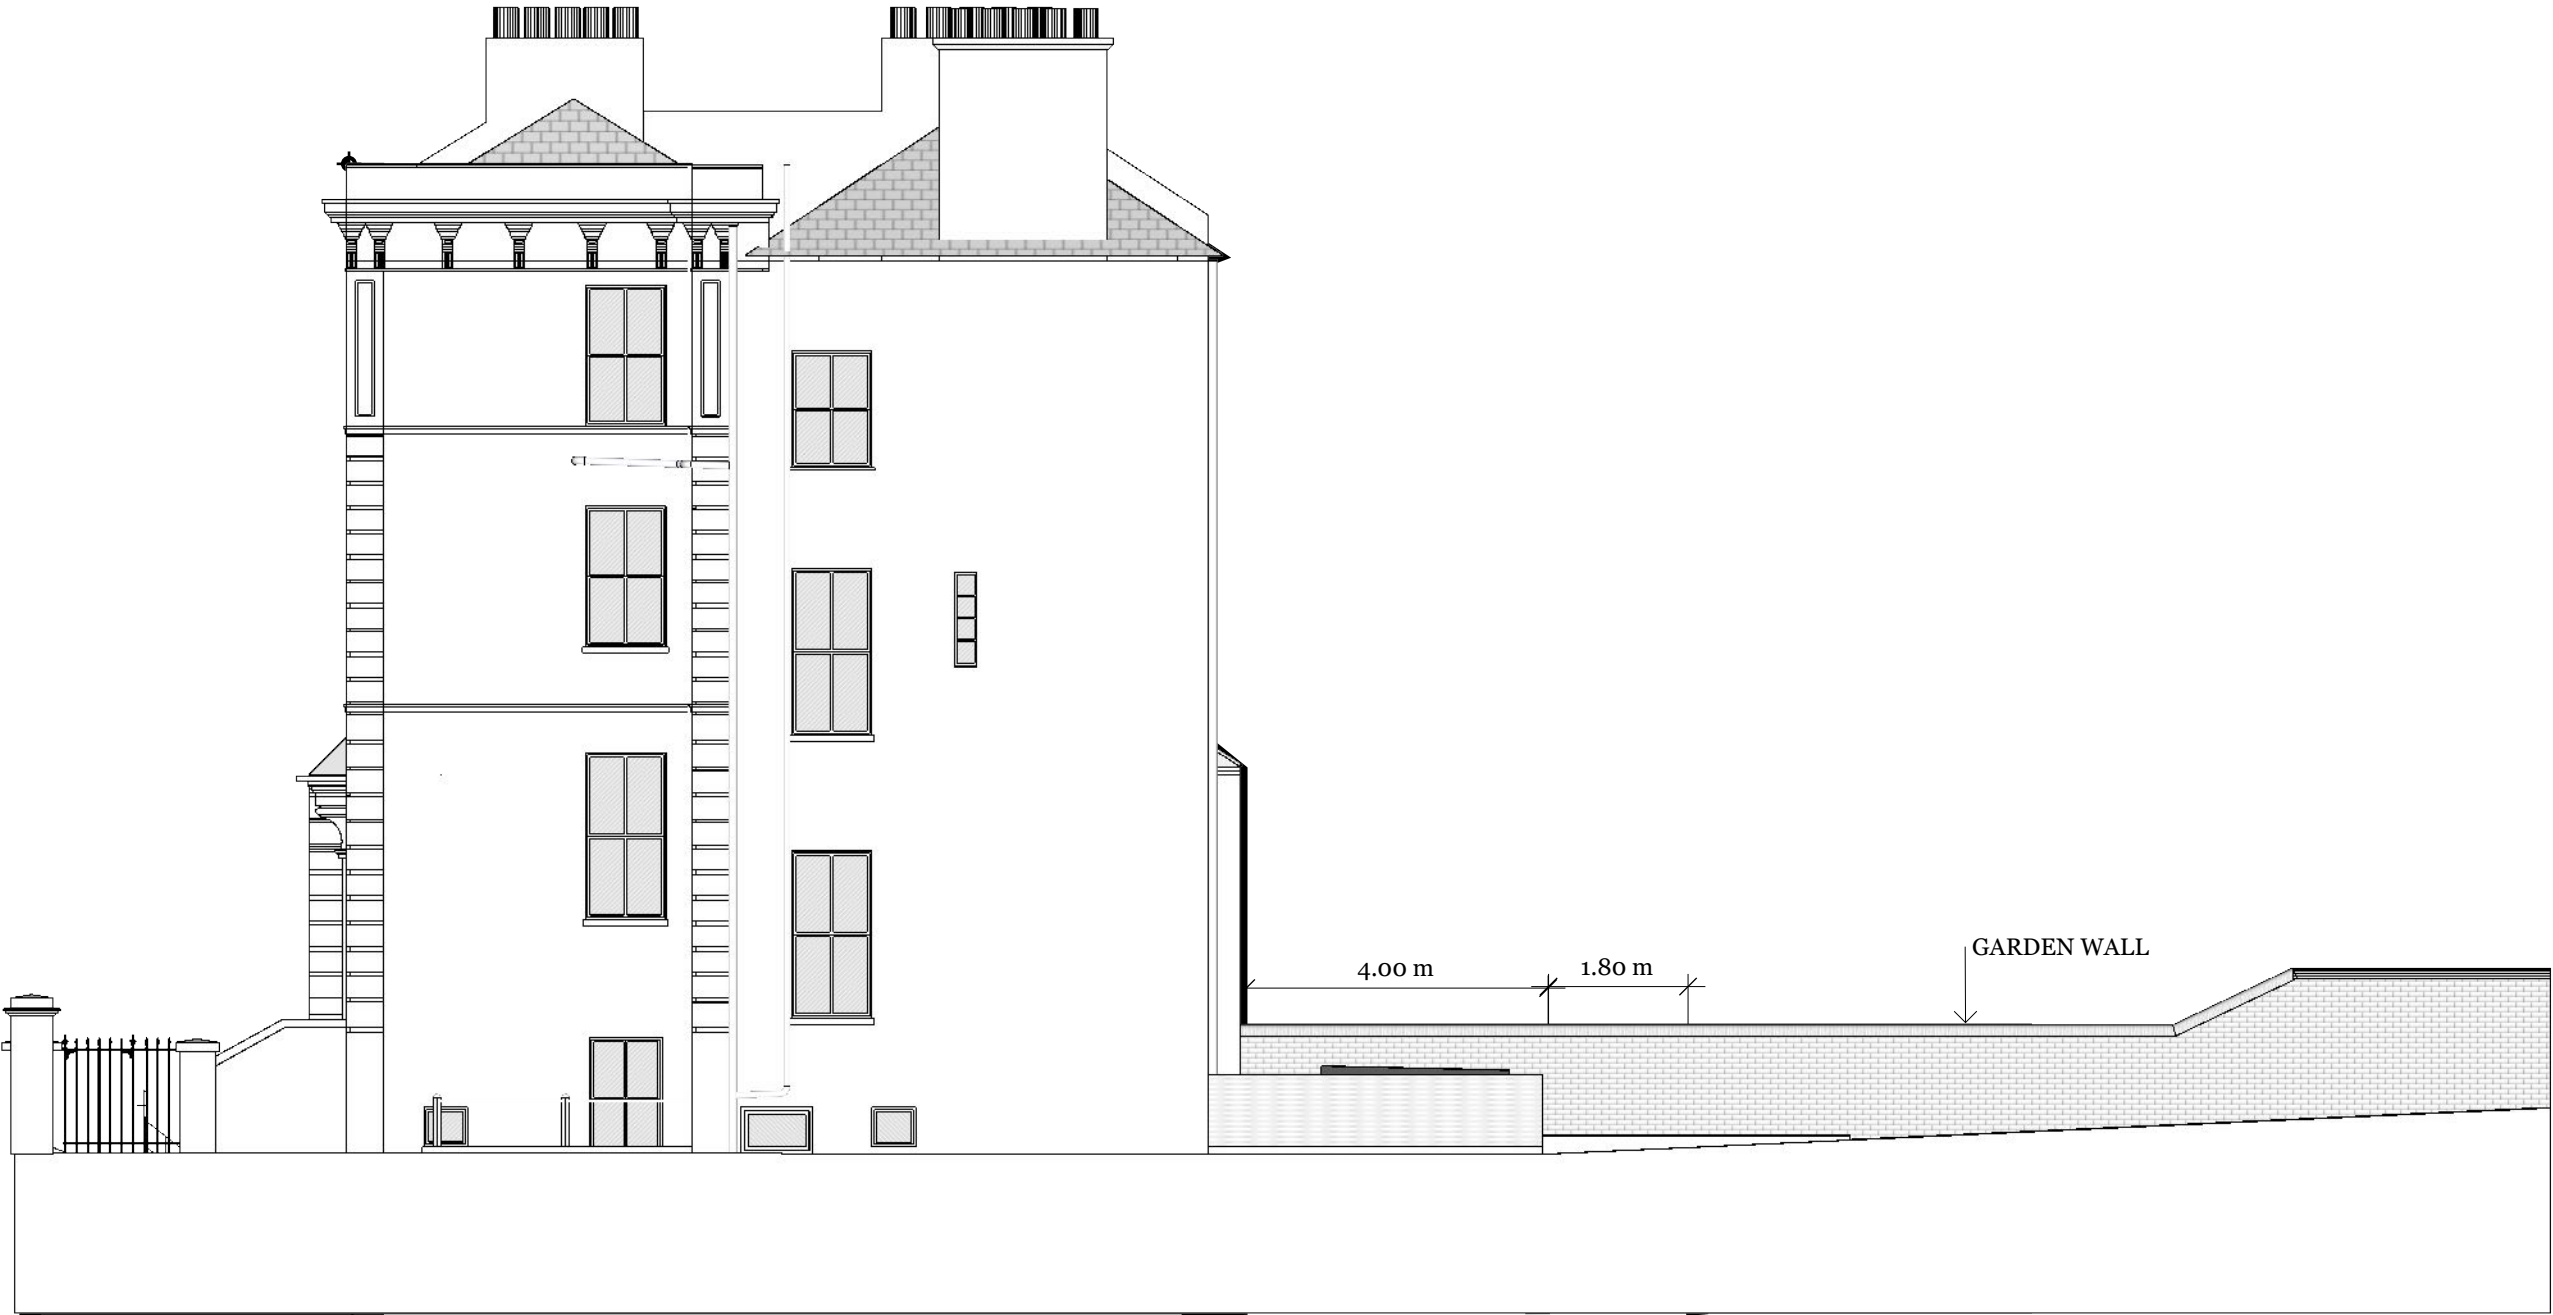

RE-ISSUE
<06/08/2020>


DESCRIPTIONS
Proposed Side Section Cut
(North Facing)

1:100 on A3

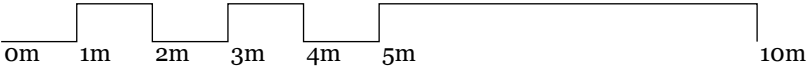


A_{0.8}

PROPOSED

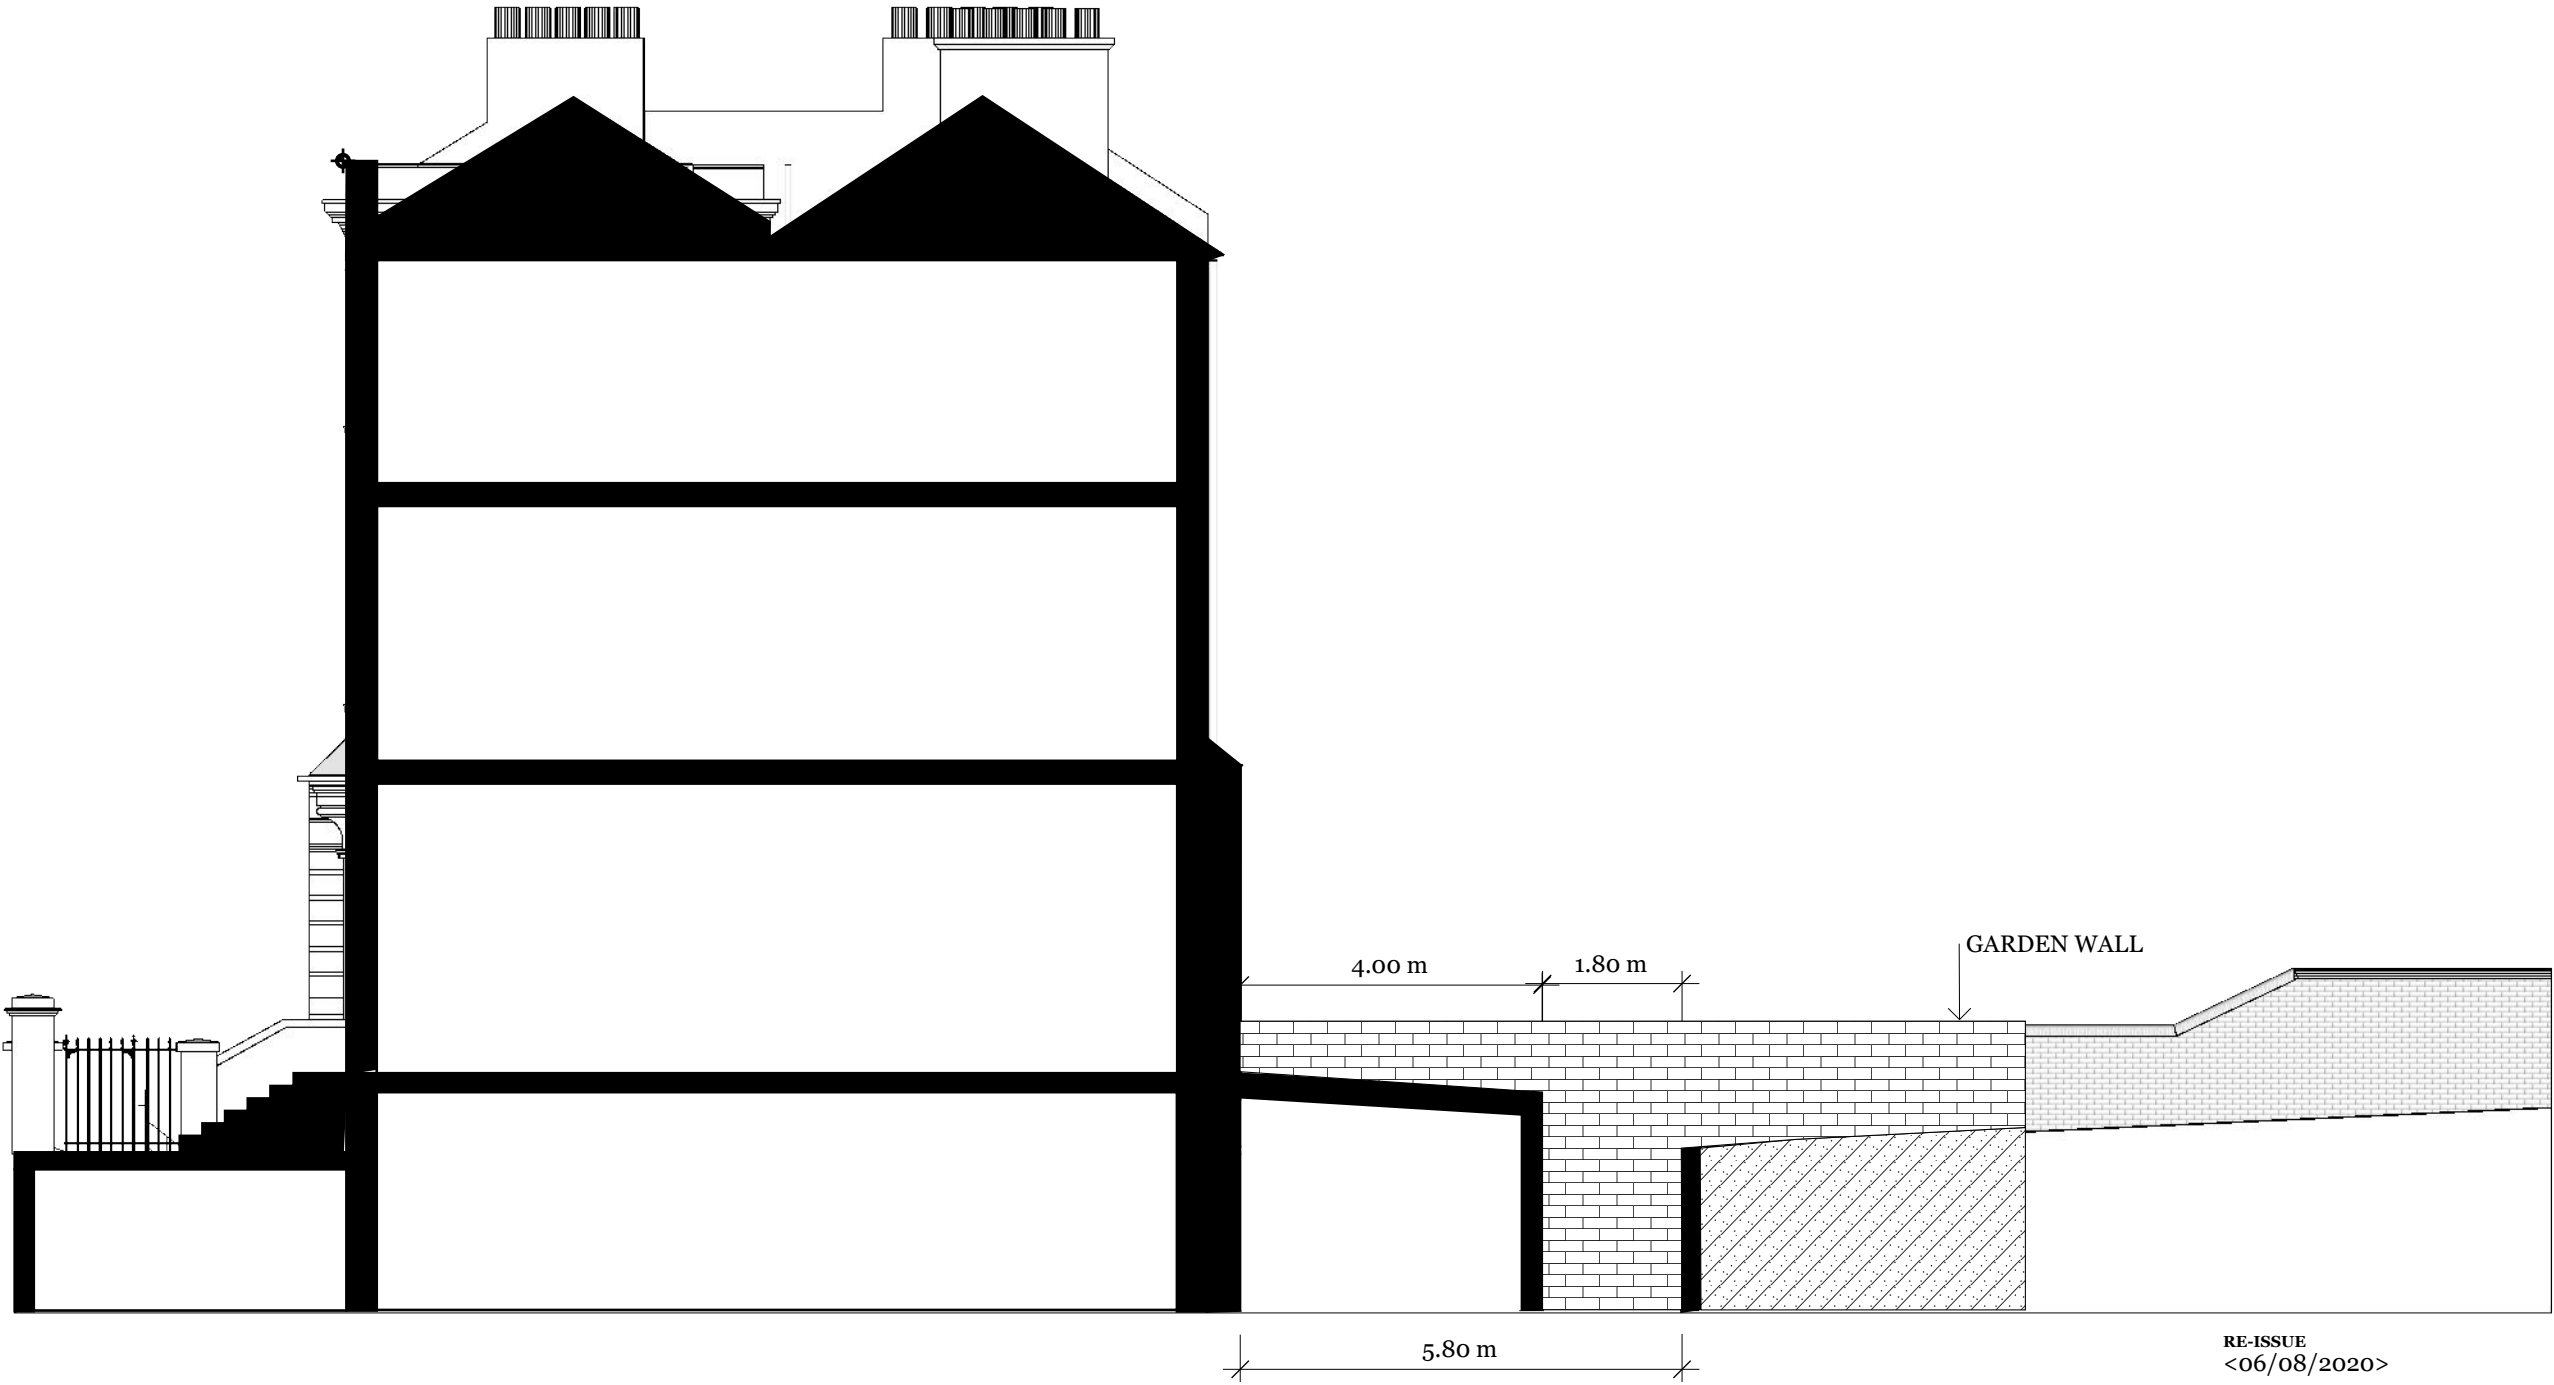



DESCRIPTIONS
Proposed Side Section Cut
(North Facing)

1:100 on A3

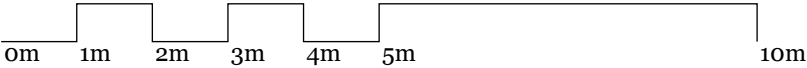

A_{0.9}

EXISTING

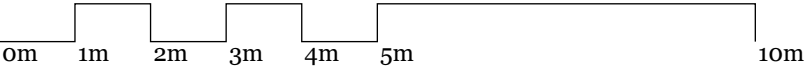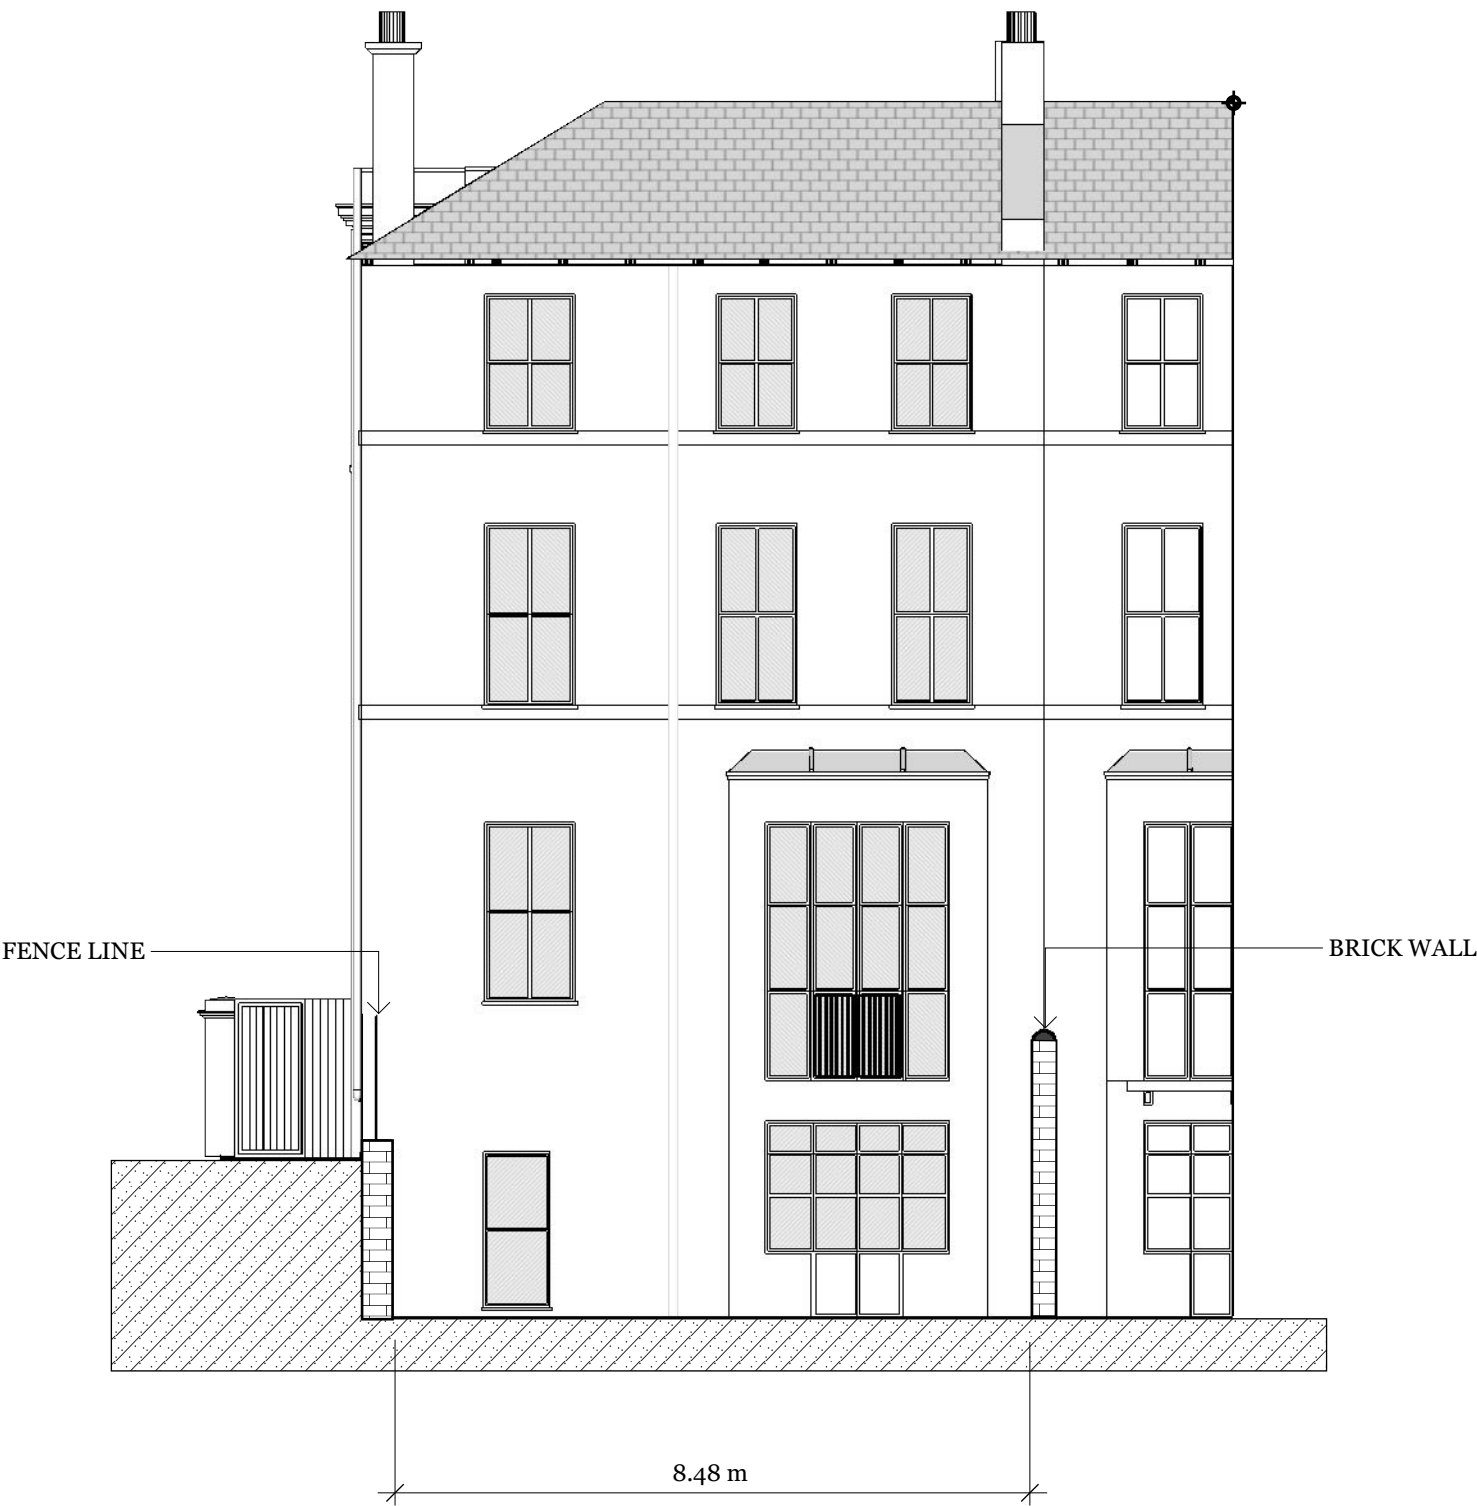

ISSUE
01/04/2020
RE-ISSUE
<06/08/2020>

DESCRIPTIONS
Rear - Existing
(west facing)
1:100 on A3


PROPOSED



ISSUE
01/04/2020
RE-ISSUE
<06/08/2020>

DESCRIPTIONS
Rear - Proposed
(West Facing)
1:100 on A3

EXISTING

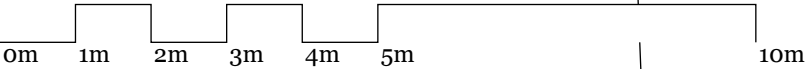


STAIRS DOWN


ISSUE
01/04/2020
RE-ISSUE
<06/08/2020>

DESCRIPTIONS
Lower Ground Floor Flat - Existing
1:100 on A3

PROPOSED

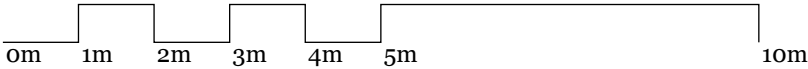

NEW STAIRS DOWN
NEW FRONT DOOR
NEW WINDOW

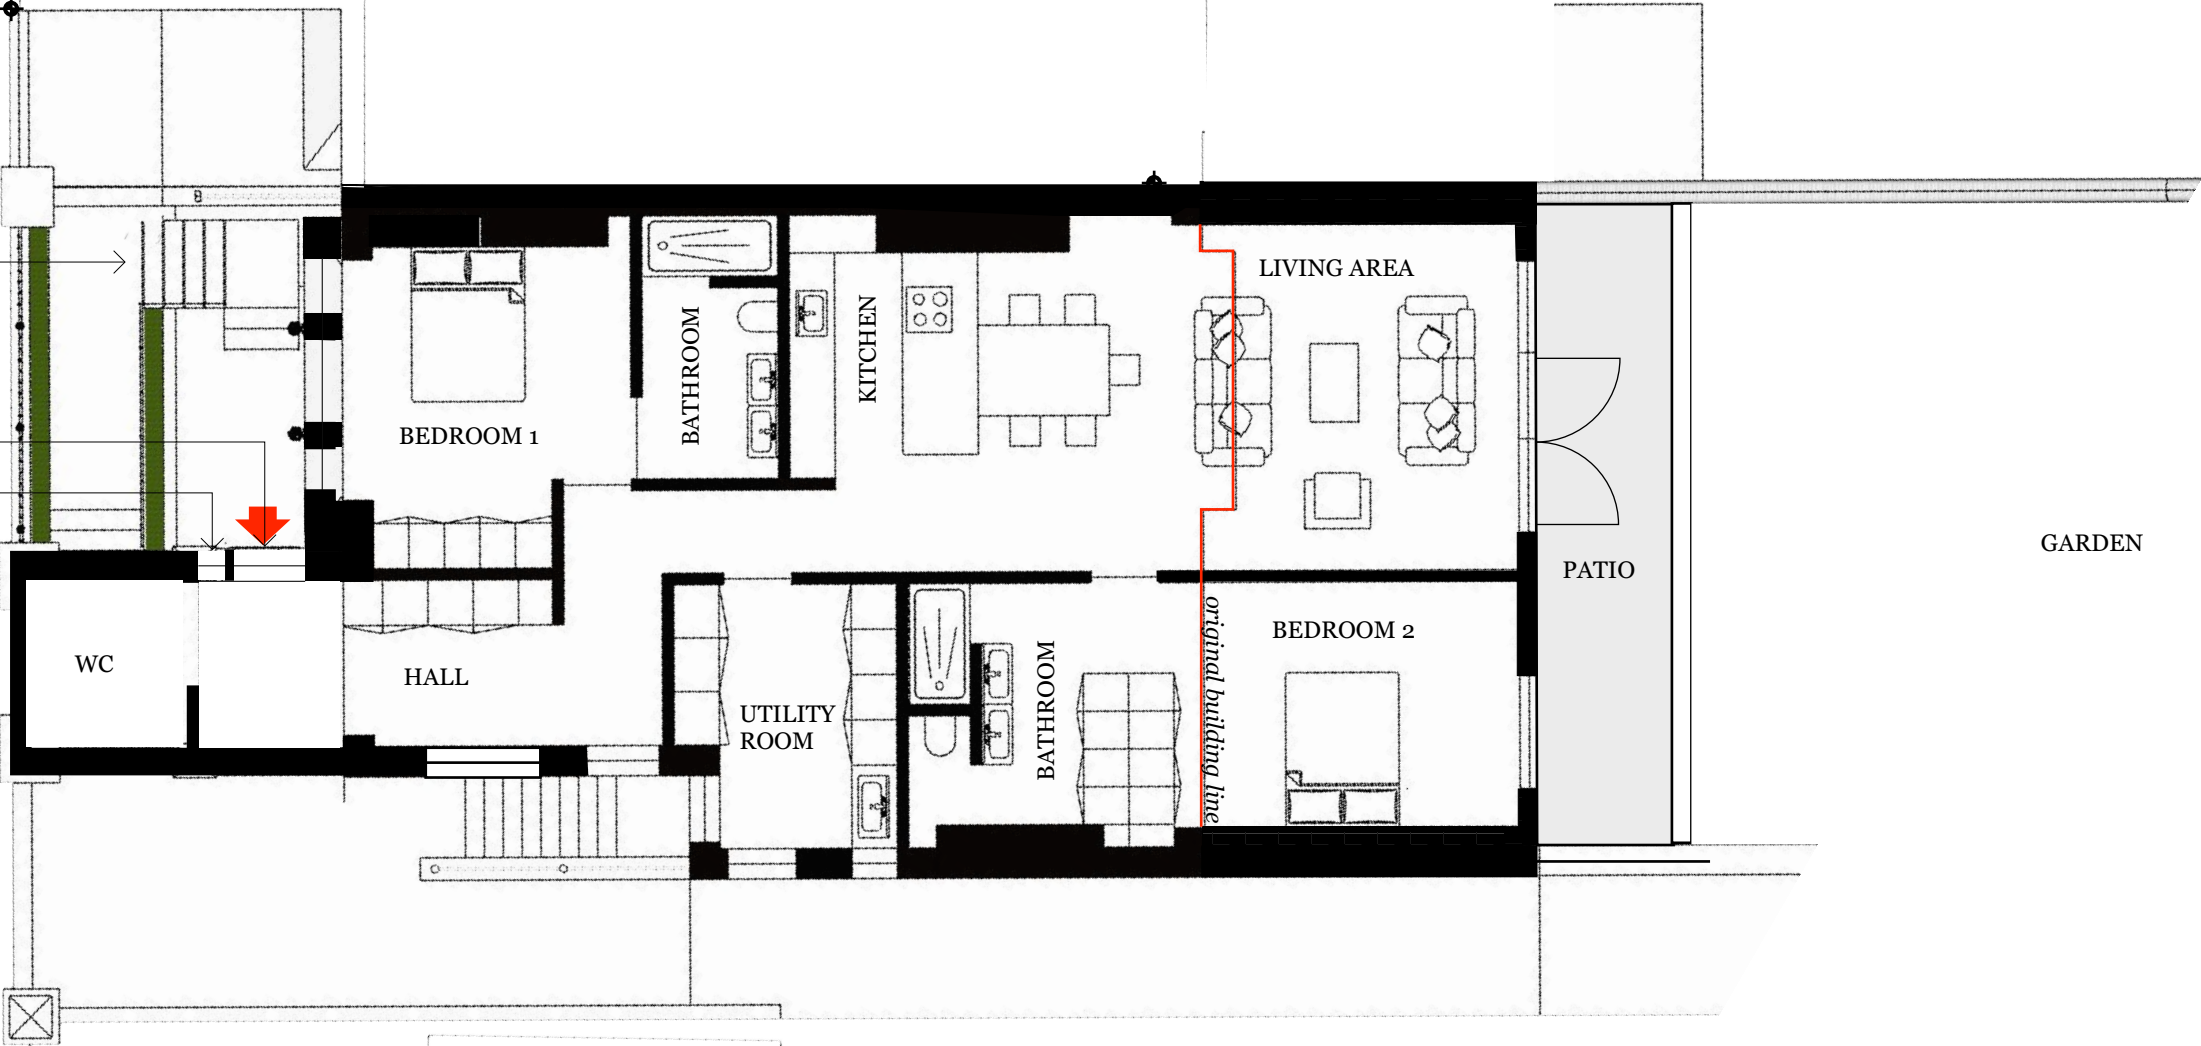

ISSUE
01/04/2020
RE-ISSUE
<06/08/2020>

DESCRIPTIONS
Lower Ground Floor Flat - Proposed
1:100 on A3