

PINZAUER

44 GREAT RUSSELL STREET
LONDON WC1B 3PA
WWW.PINZAUER.COM

Revision	Date	Description	Drawn	Check

Project
5 Pilgrim's Lane

Client
Laura Marks



Project number
005

Drawing name
Existing ground floor plan

Drawing number
04

Date **28/09/2020**
Scale / Format **1:100 at A3 / 1:50 at A1**
Drawn / Checked **GB / GB**
Approved
CAD Reference **005_PL_200.pln**

Issue
00
PLANNING

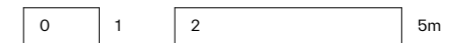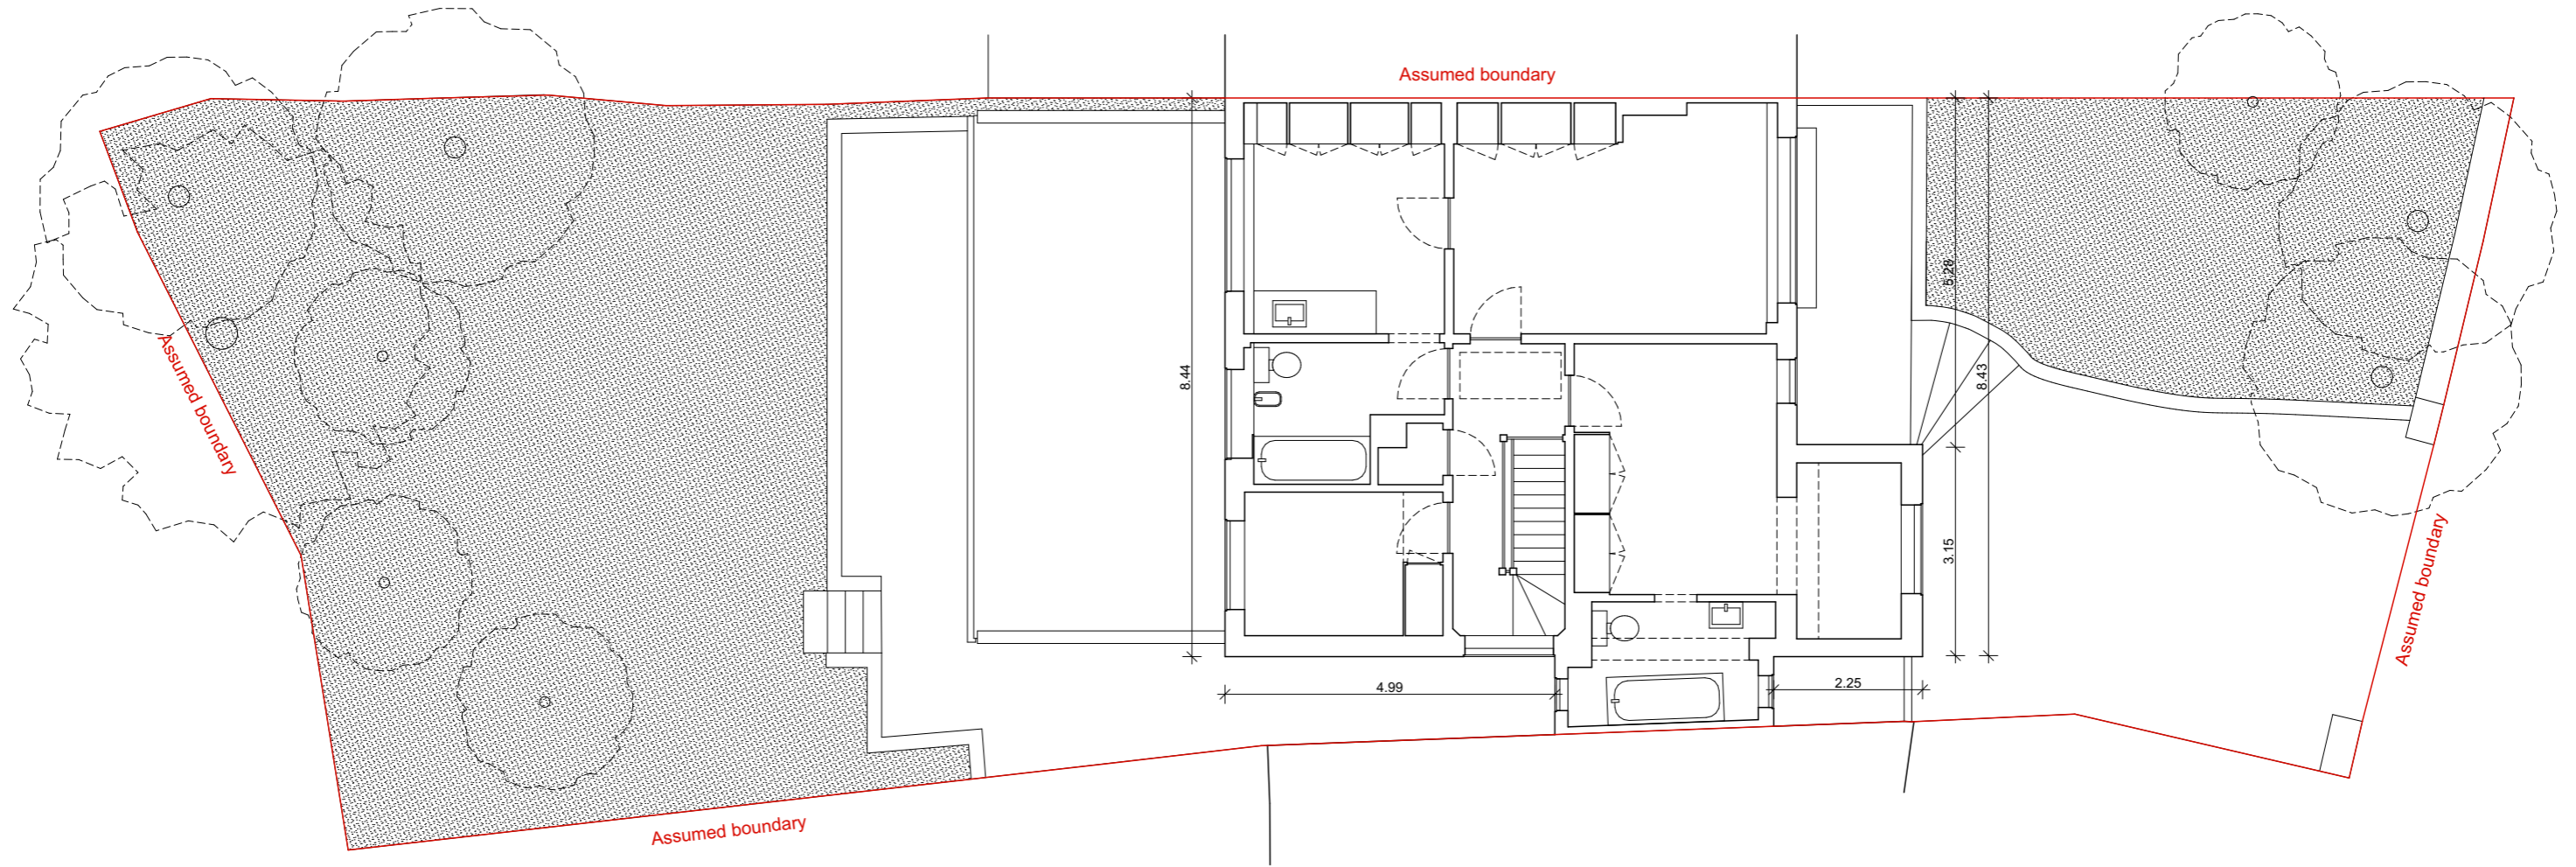

PINZAUER

44 GREAT RUSSELL STREET
LONDON WC1B 3PA
WWW.PINZAUER.COM

Revision	Date	Description	Drawn	Check

Project
5 Pilgrim's Lane

Client
Laura Marks


Project number
005

Drawing name
Existing first floor plan

Drawing number
05

Date **28/09/2020**
Scale / Format **1:100 at A3 / 1:50 at A1**
Drawn / Checked **GB / GB**
Approved
CAD Reference **005_PL_200.pln**

Issue
00
PLANNING

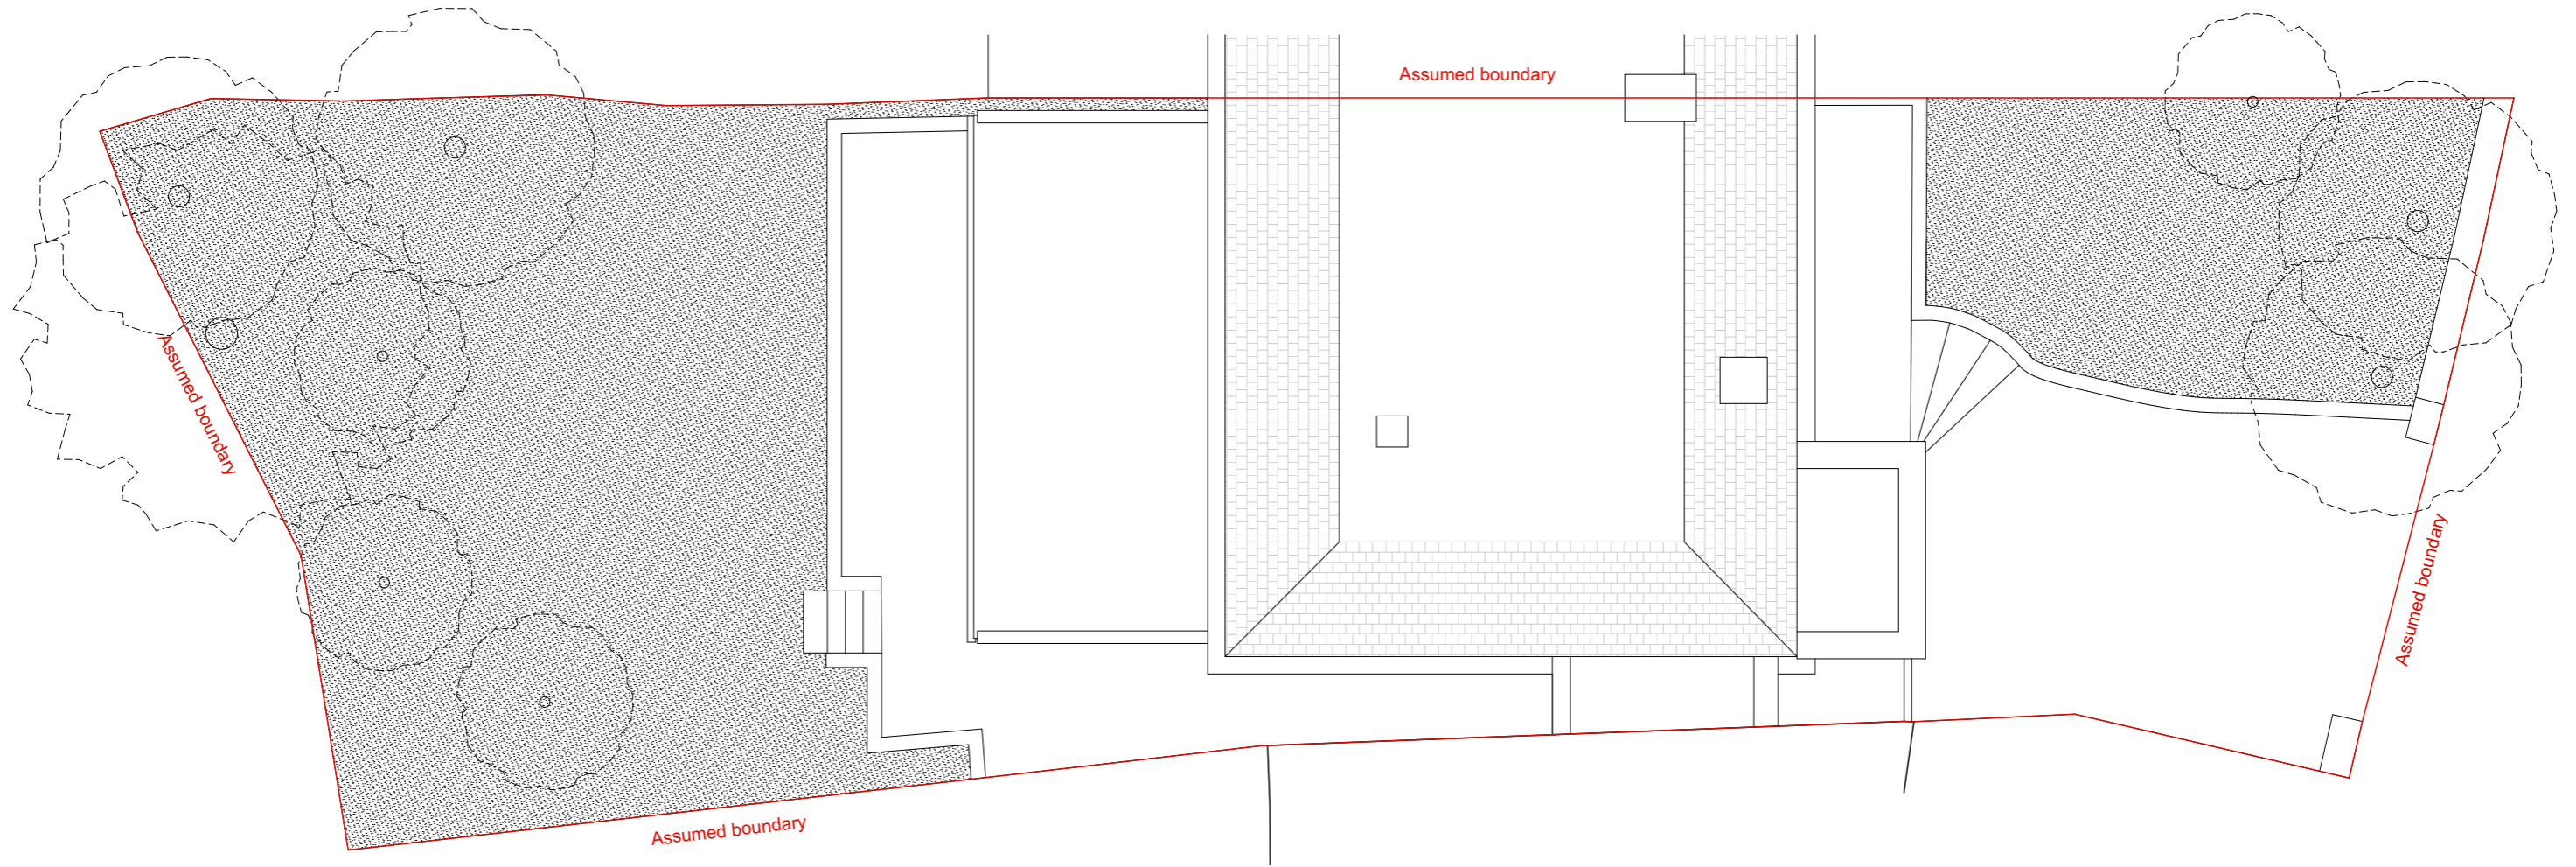

PINZAUER

44 GREAT RUSSELL STREET
LONDON WC1B 3PA
WWW.PINZAUER.COM

Revision	Date	Description	Drawn	Check

Project
5 Pilgrim's Lane

Client
Laura Marks

Project number
005

Drawing name
Existing roof plan

Drawing number
06

Date **28/09/2020**
Scale / Format **1:100 at A3 / 1:50 at A1**
Drawn / Checked **GB / GB**
Approved
CAD Reference **005_PL_200.pln**

Issue
00
PLANNING



PINZAUER

44 GREAT RUSSELL STREET
LONDON WC1B 3PA
WWW.PINZAUER.COM

Revision	Date	Description	Drawn	Check

Project
5 Pilgrim's Lane

Client
Laura Marks

Project number
005

Drawing name
Existing section AA

Date
28/09/2020

Scale / Format
1:100 at A3 / 1:50 at A1

Drawn / Checked
GB / GB


Approved

CAD Reference
005_PL_200.pln

Drawing number
07

Issue
00

PLANNING

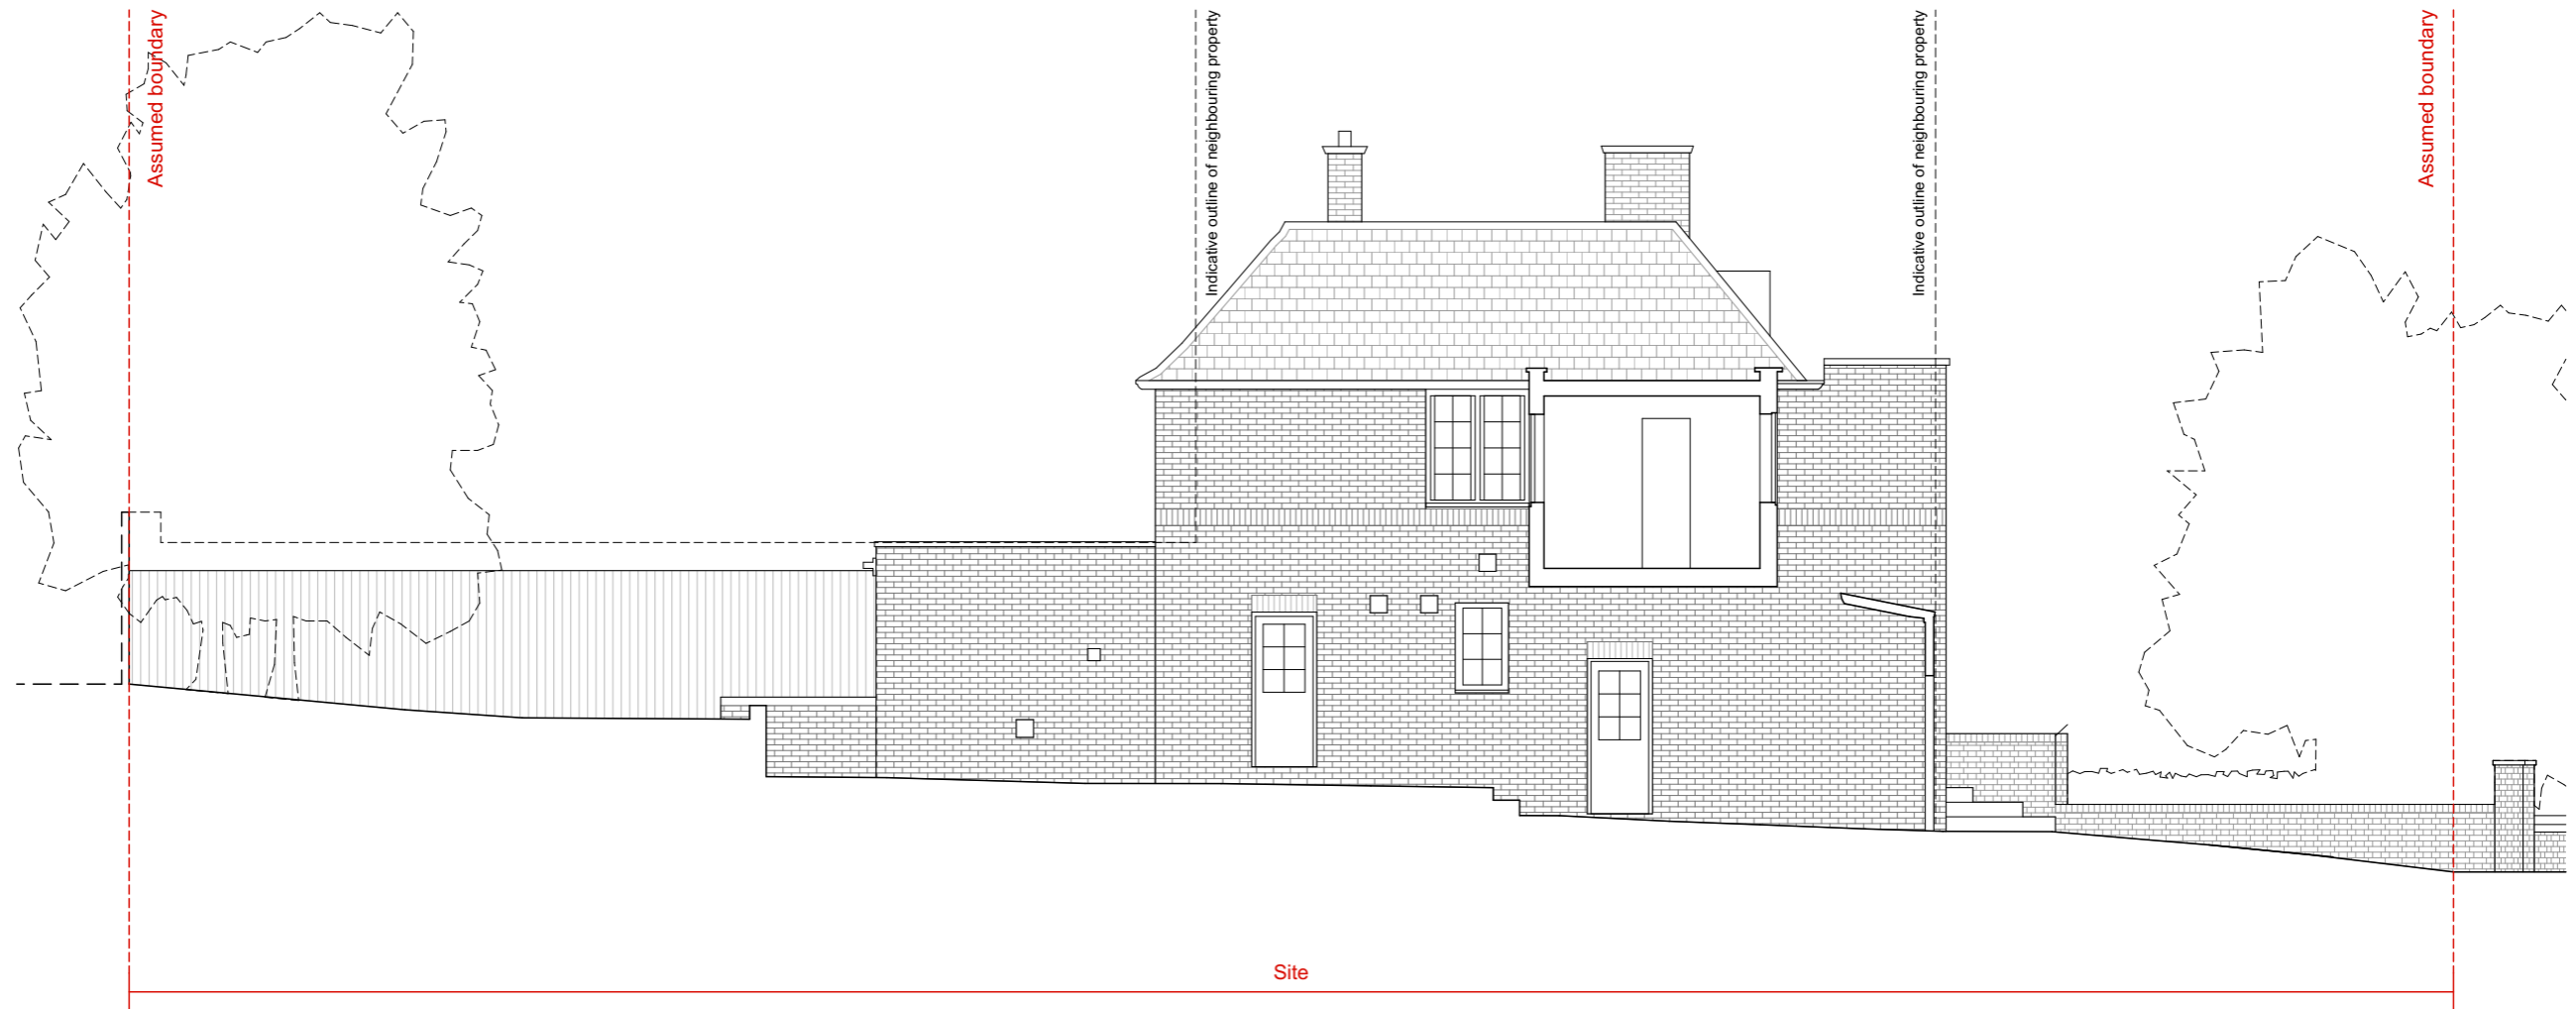

PINZAUER

44 GREAT RUSSELL STREET
LONDON WC1B 3PA
WWW.PINZAUER.COM

Revision	Date	Description	Drawn	Check

Project
5 Pilgrim's Lane

Client
Laura Marks



Project number
005

Drawing name
Existing south elevation

Date **28/09/2020**
Scale / Format **1:100 at A3 / 1:50 at A1**
Drawn / Checked **GB / GB**
Approved
CAD Reference **005_PL_200.pln**

Drawing number
08

Issue
00
PLANNING

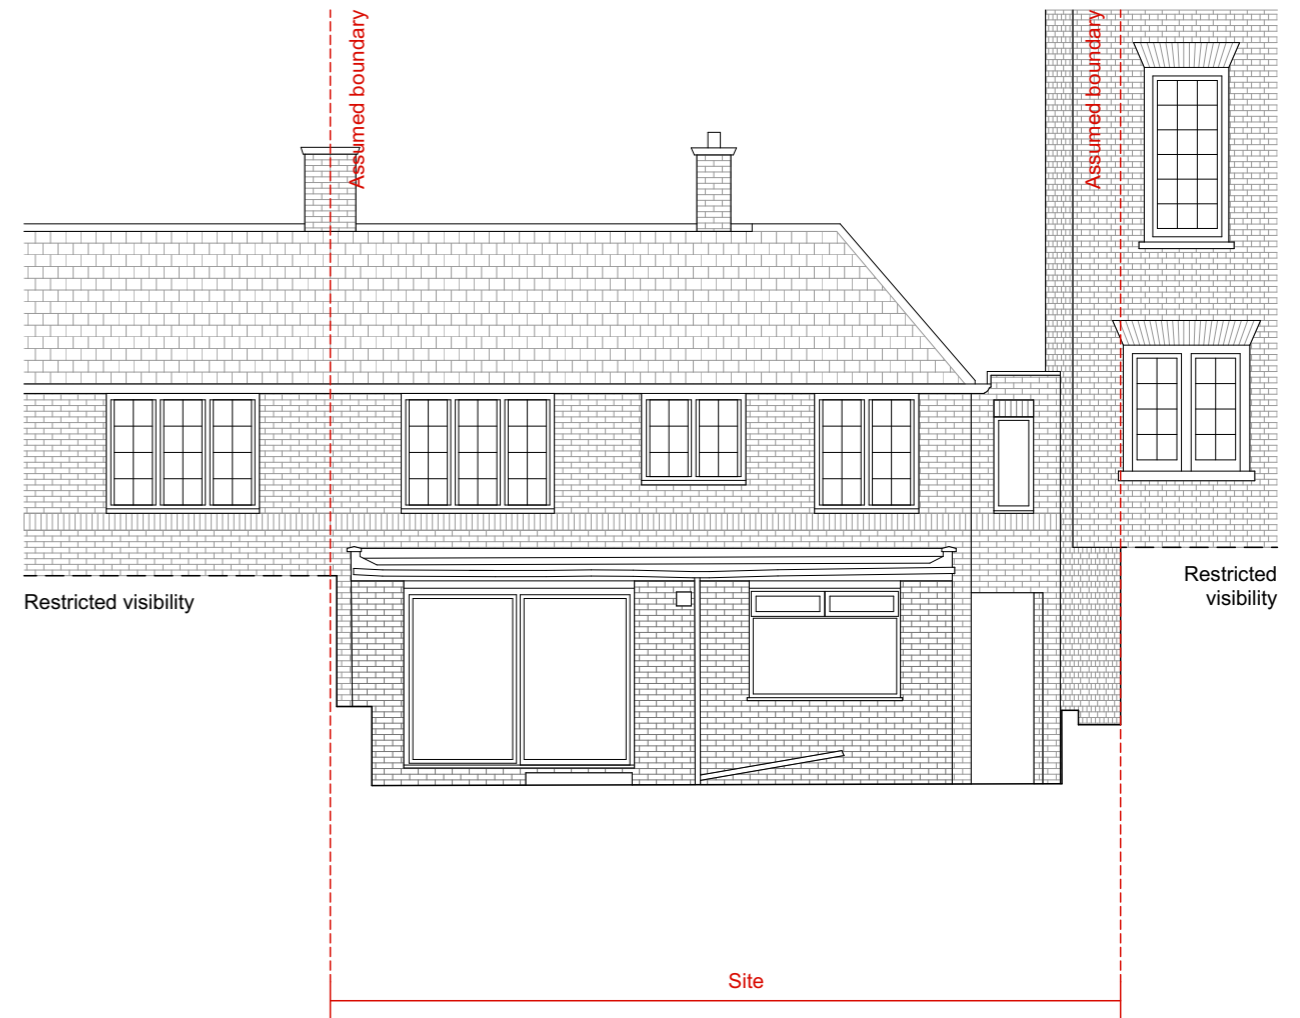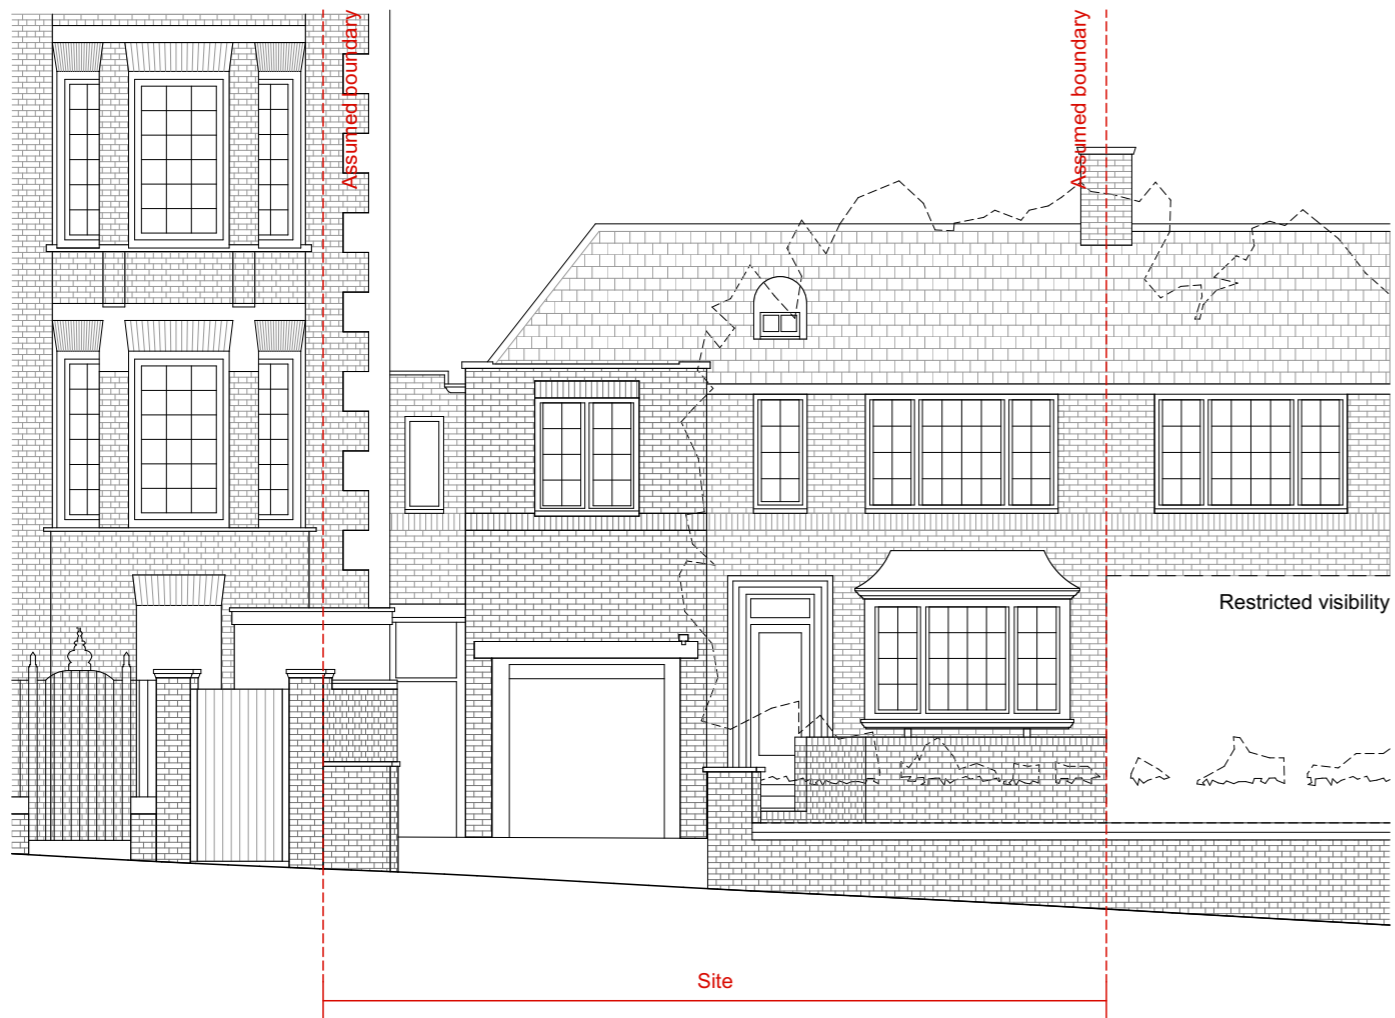

PINZAUER

44 GREAT RUSSELL STREET
LONDON WC1B 3PA
WWW.PINZAUER.COM

Revision	Date	Description	Drawn	Check

Project
5 Pilgrim's Lane

Client
Laura Marks

Project number
005

Drawing name
Existing east and west elevations

Date **28/09/2020**
Scale / Format **1:100 at A3 / 1:50 at A1**
Drawn / Checked **GB / GB**
Approved
CAD Reference **005_PL_200.pln**

Drawing number
09

Issue
00
PLANNING