
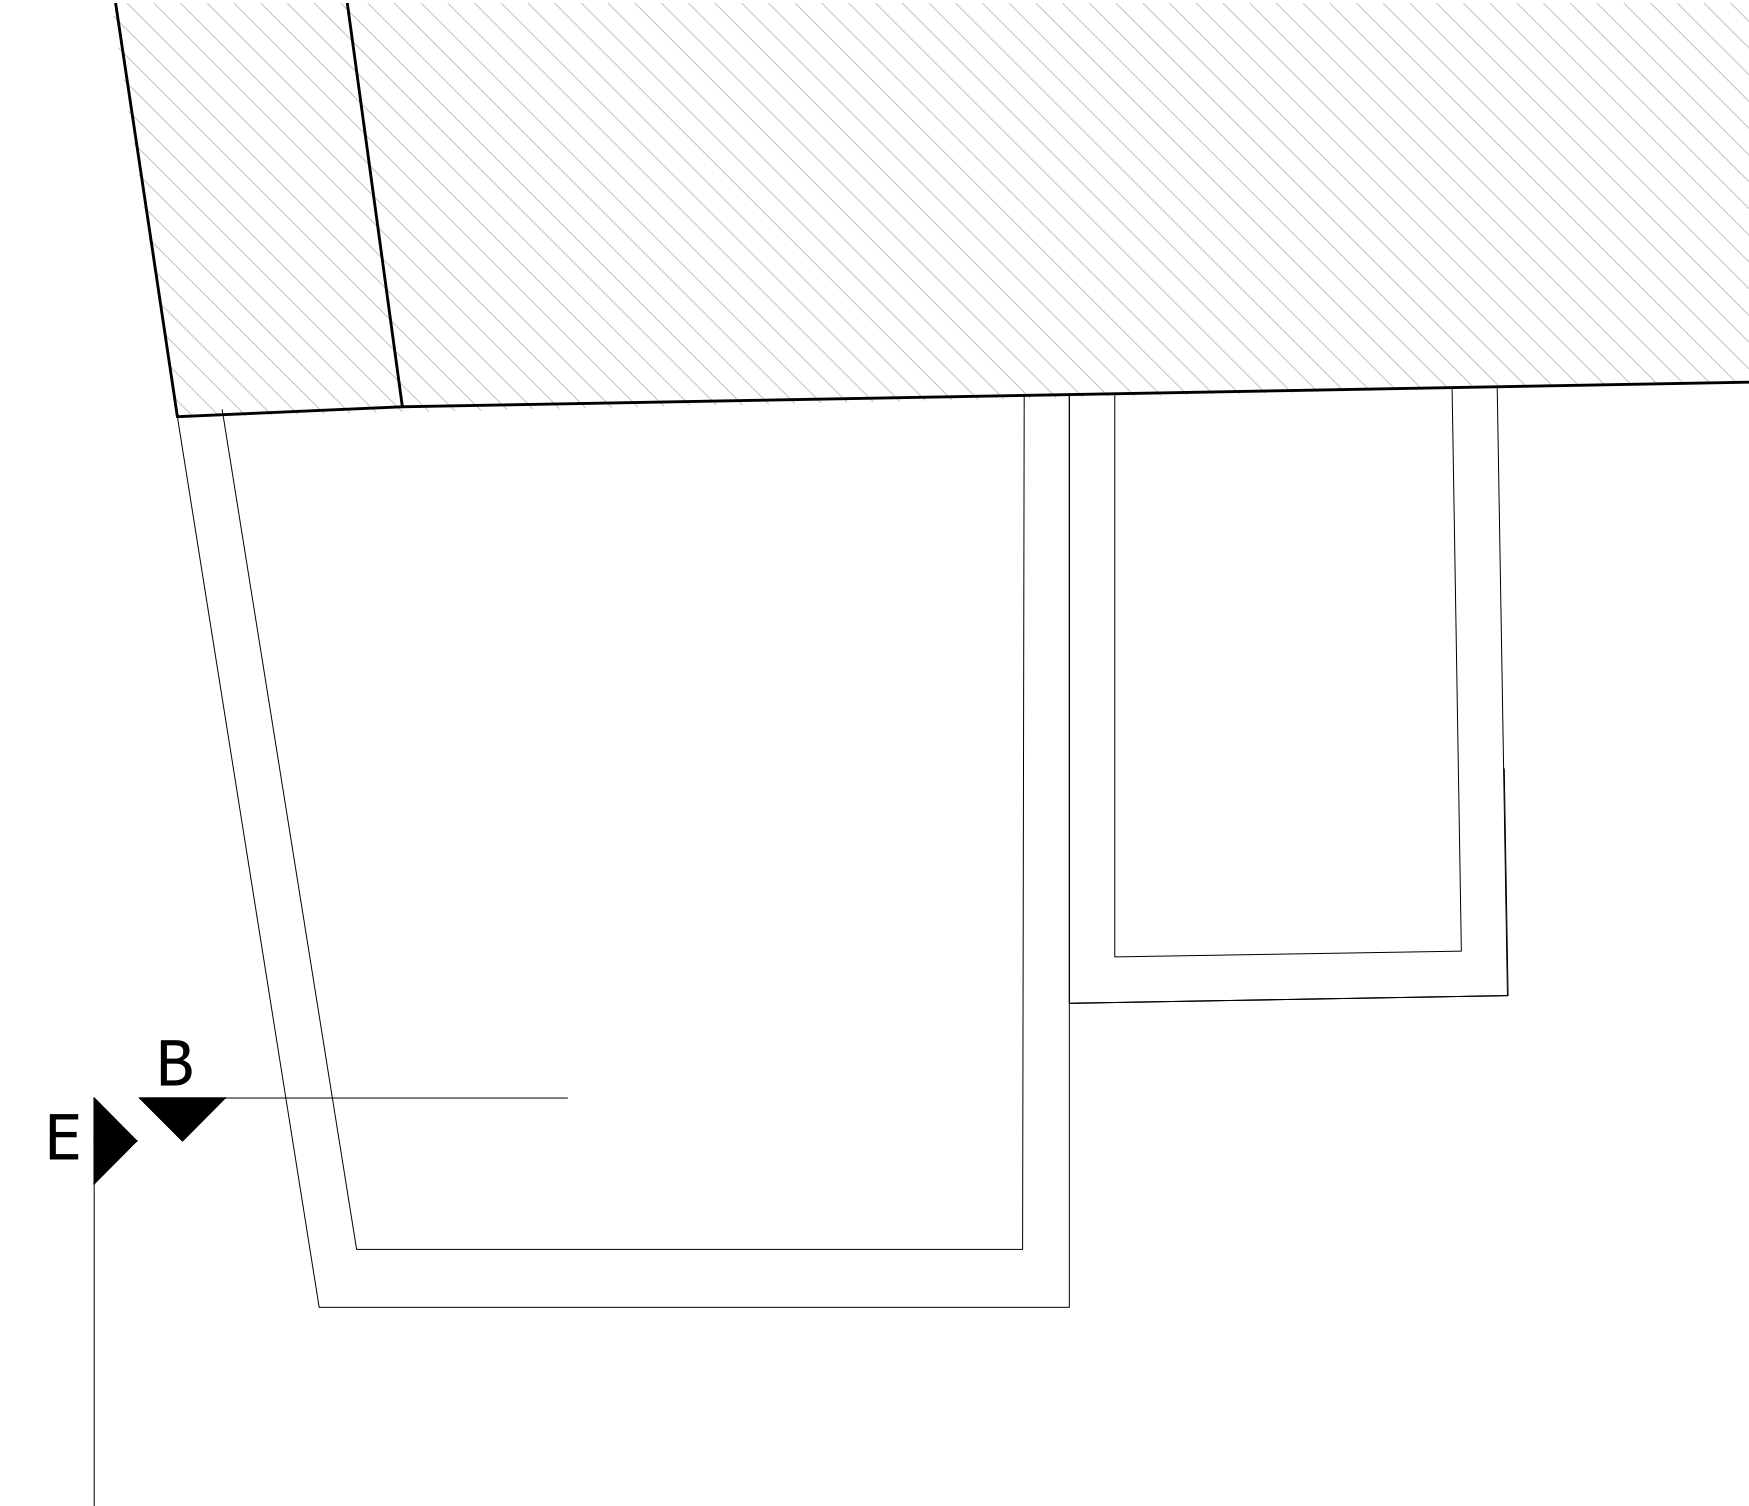


Church of St. George The Martyr

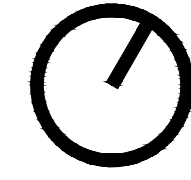


E B

B A


C

114-118
Southampton
Row

E D

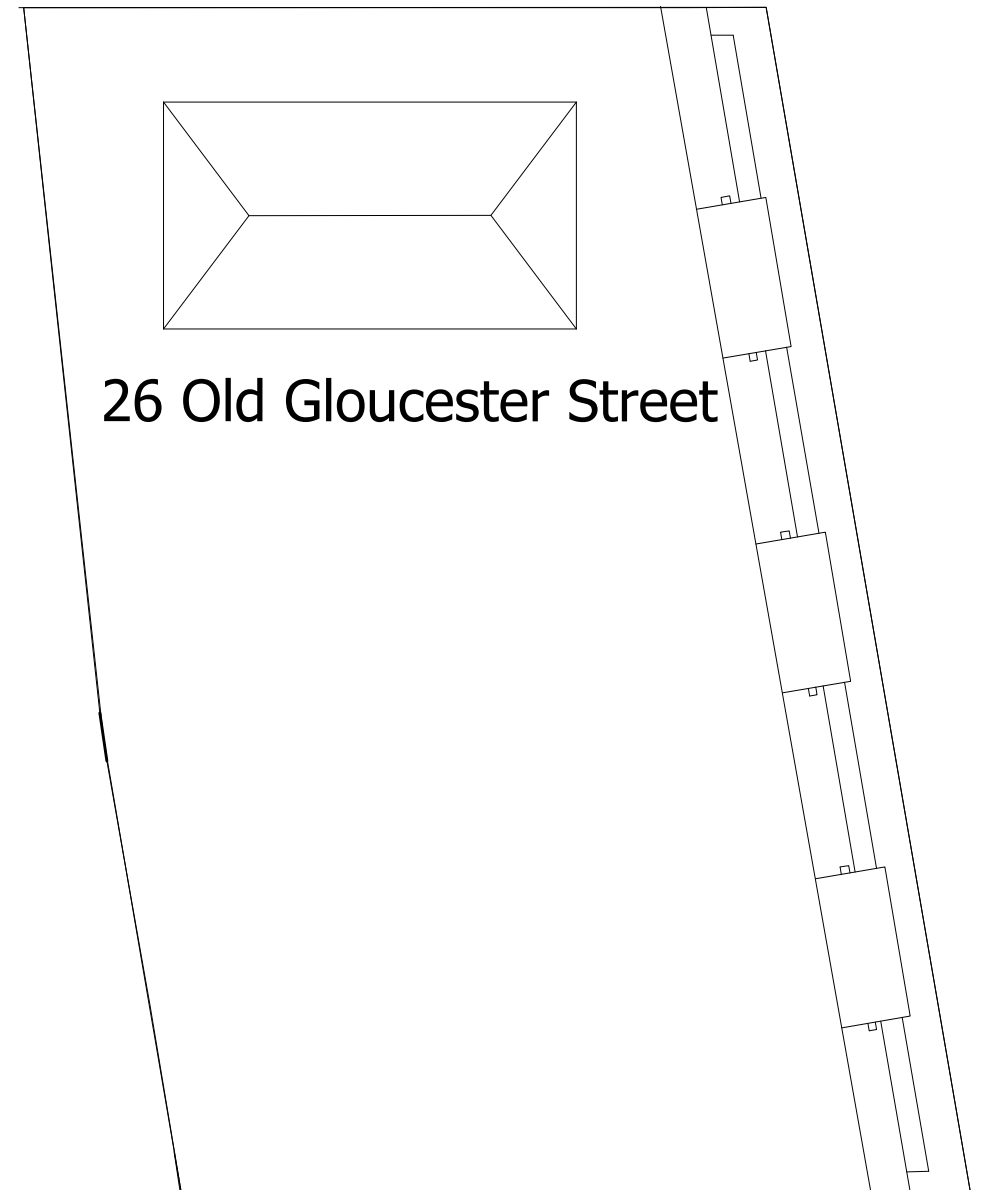

26 Old Gloucester Street

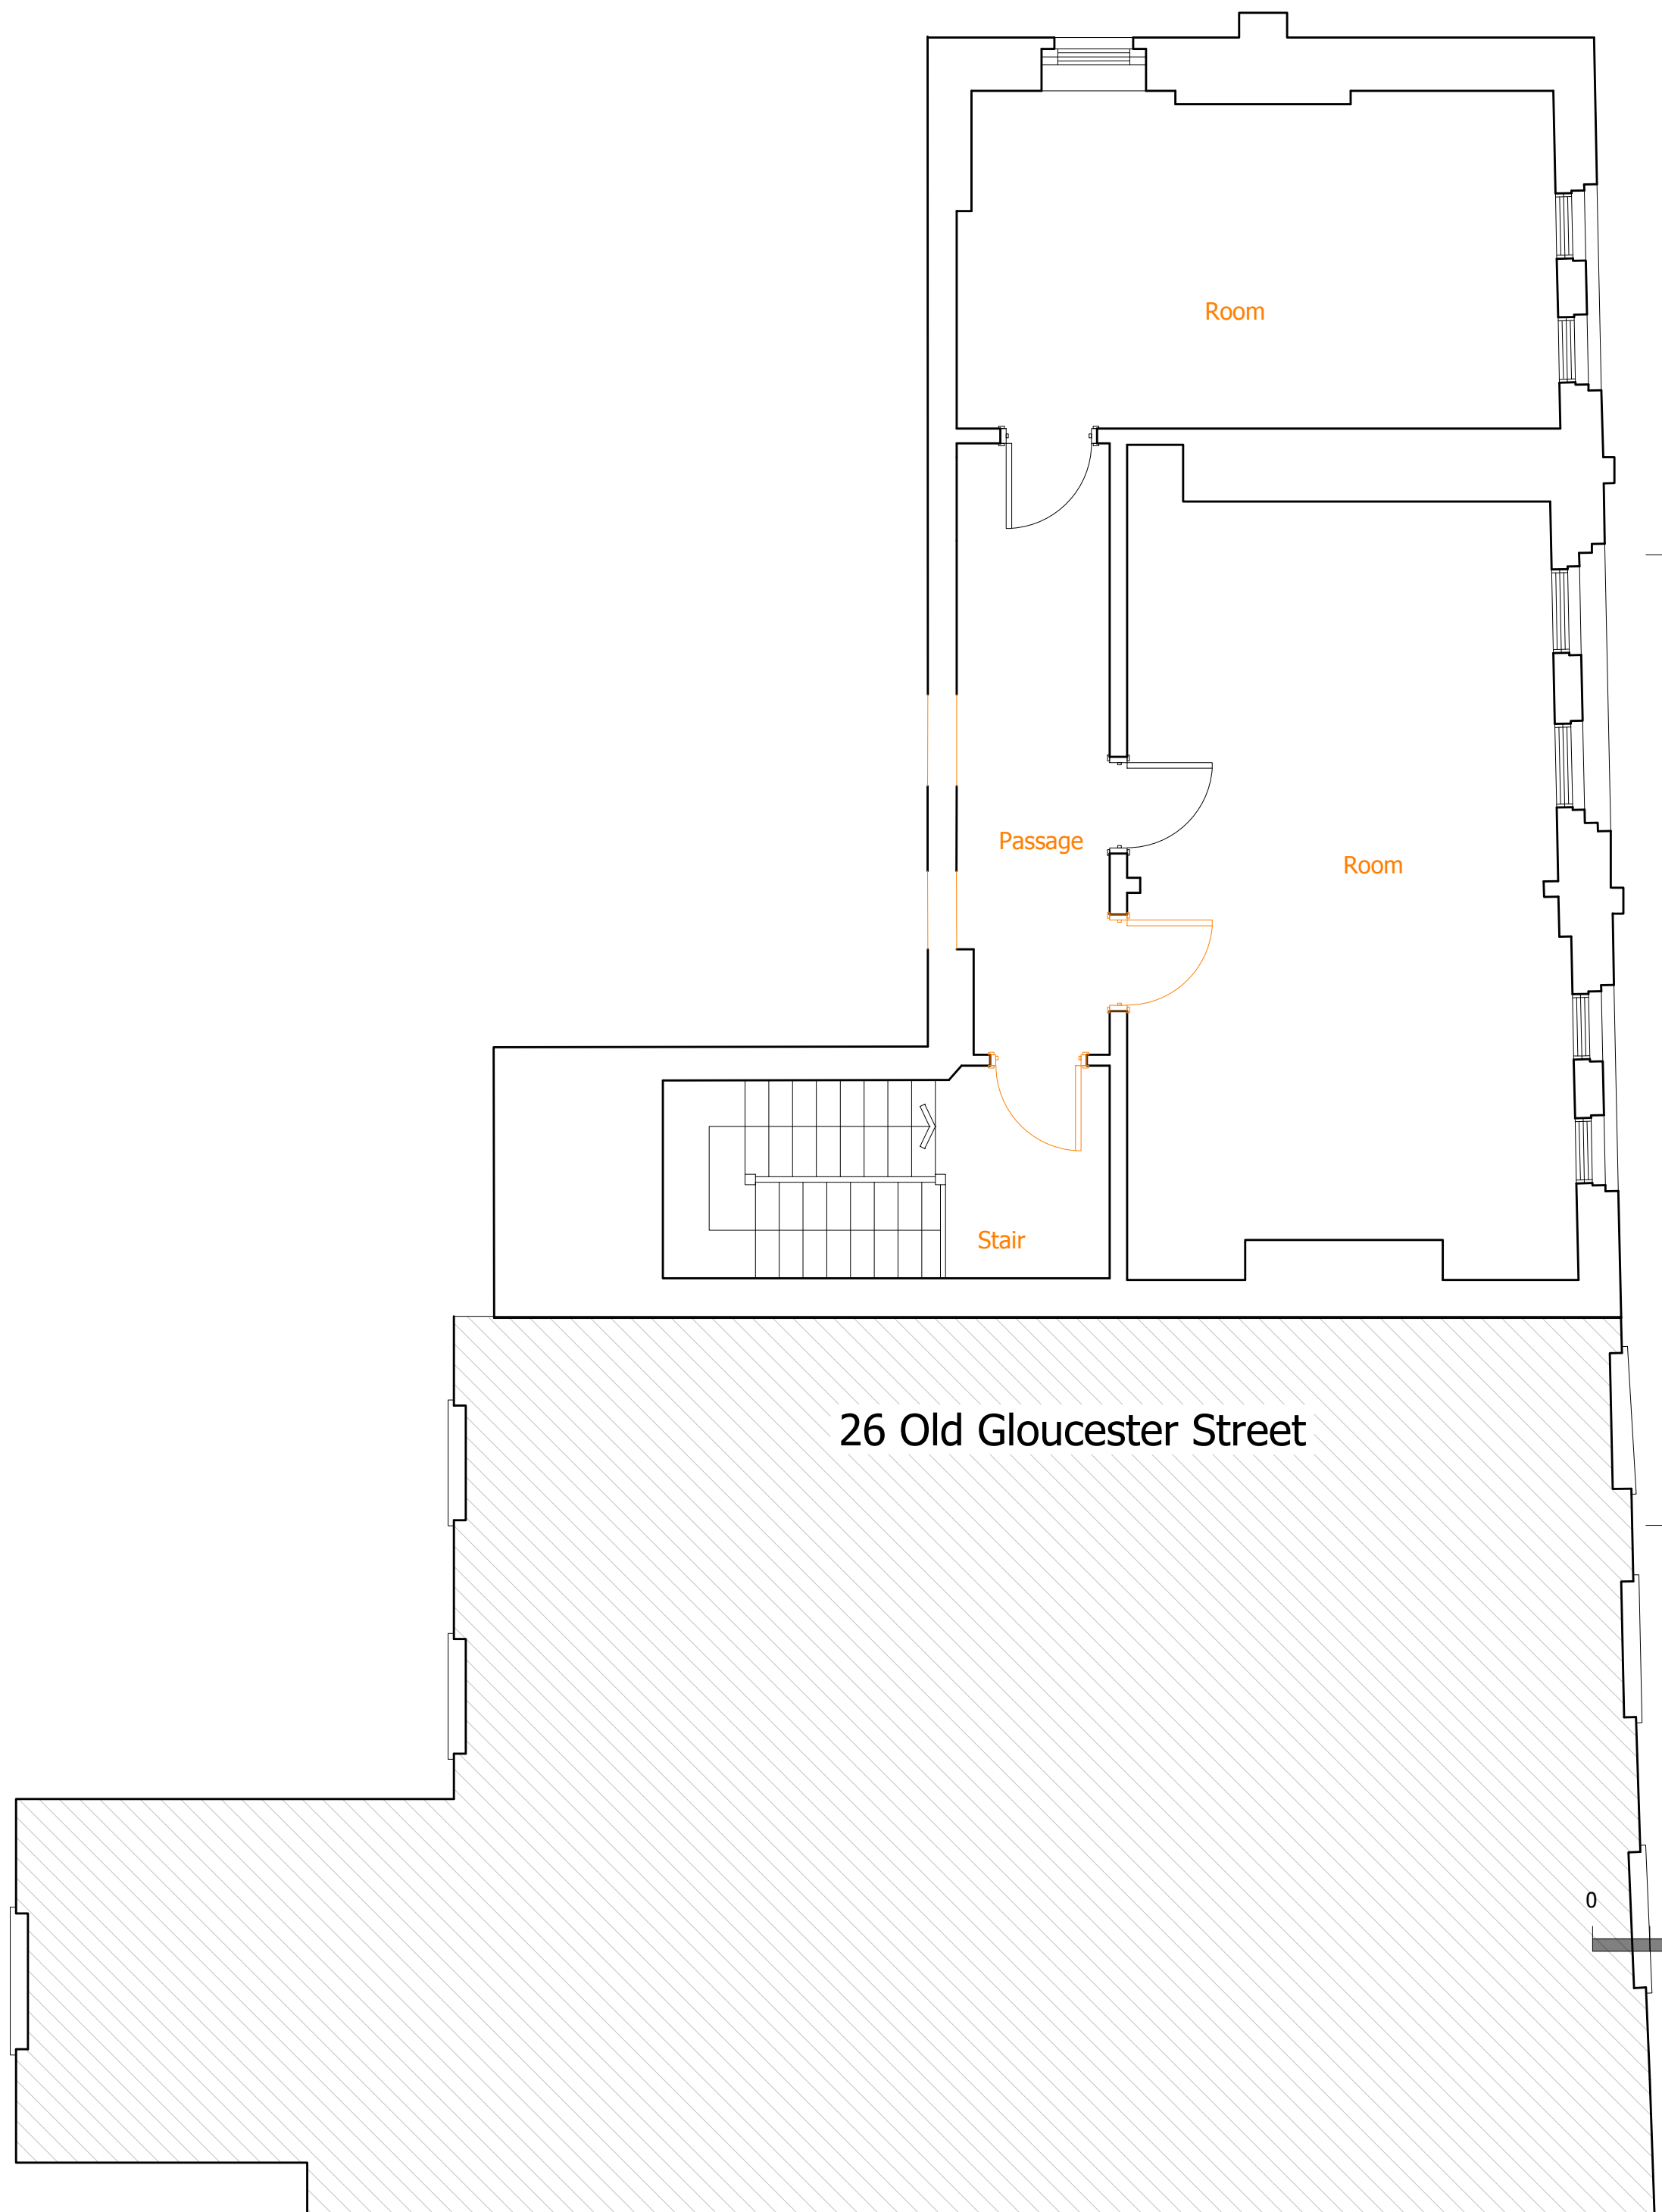

Room

Passage

Stair


Room

26 Old Gloucester Street

Old
Gloucester
Street

C

D A

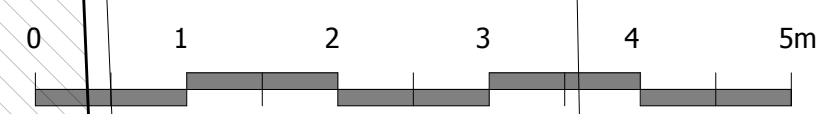

Rev	Description	Date	By
A	Modified following scheme revision	200717	MFH

Status
Planning

Buchanan Hartley Architects Ltd
architecture interiors environment
13 Grosvenor Gardens London SW1W 0BD
T 020 7592 7247
E mail@buchananhartley.co.uk

Client
Nilkanth Estates Limited

Project
**25 Old Gloucester Street
WC1N 3AF**

Title
**Plan Level 3
Demolitions**

Scale
1:50@A1

Date
15.12.2014

Drawn
Daw

Checked
MFH

Project No
0572

Drawing No
L(DE)005

REV
A