




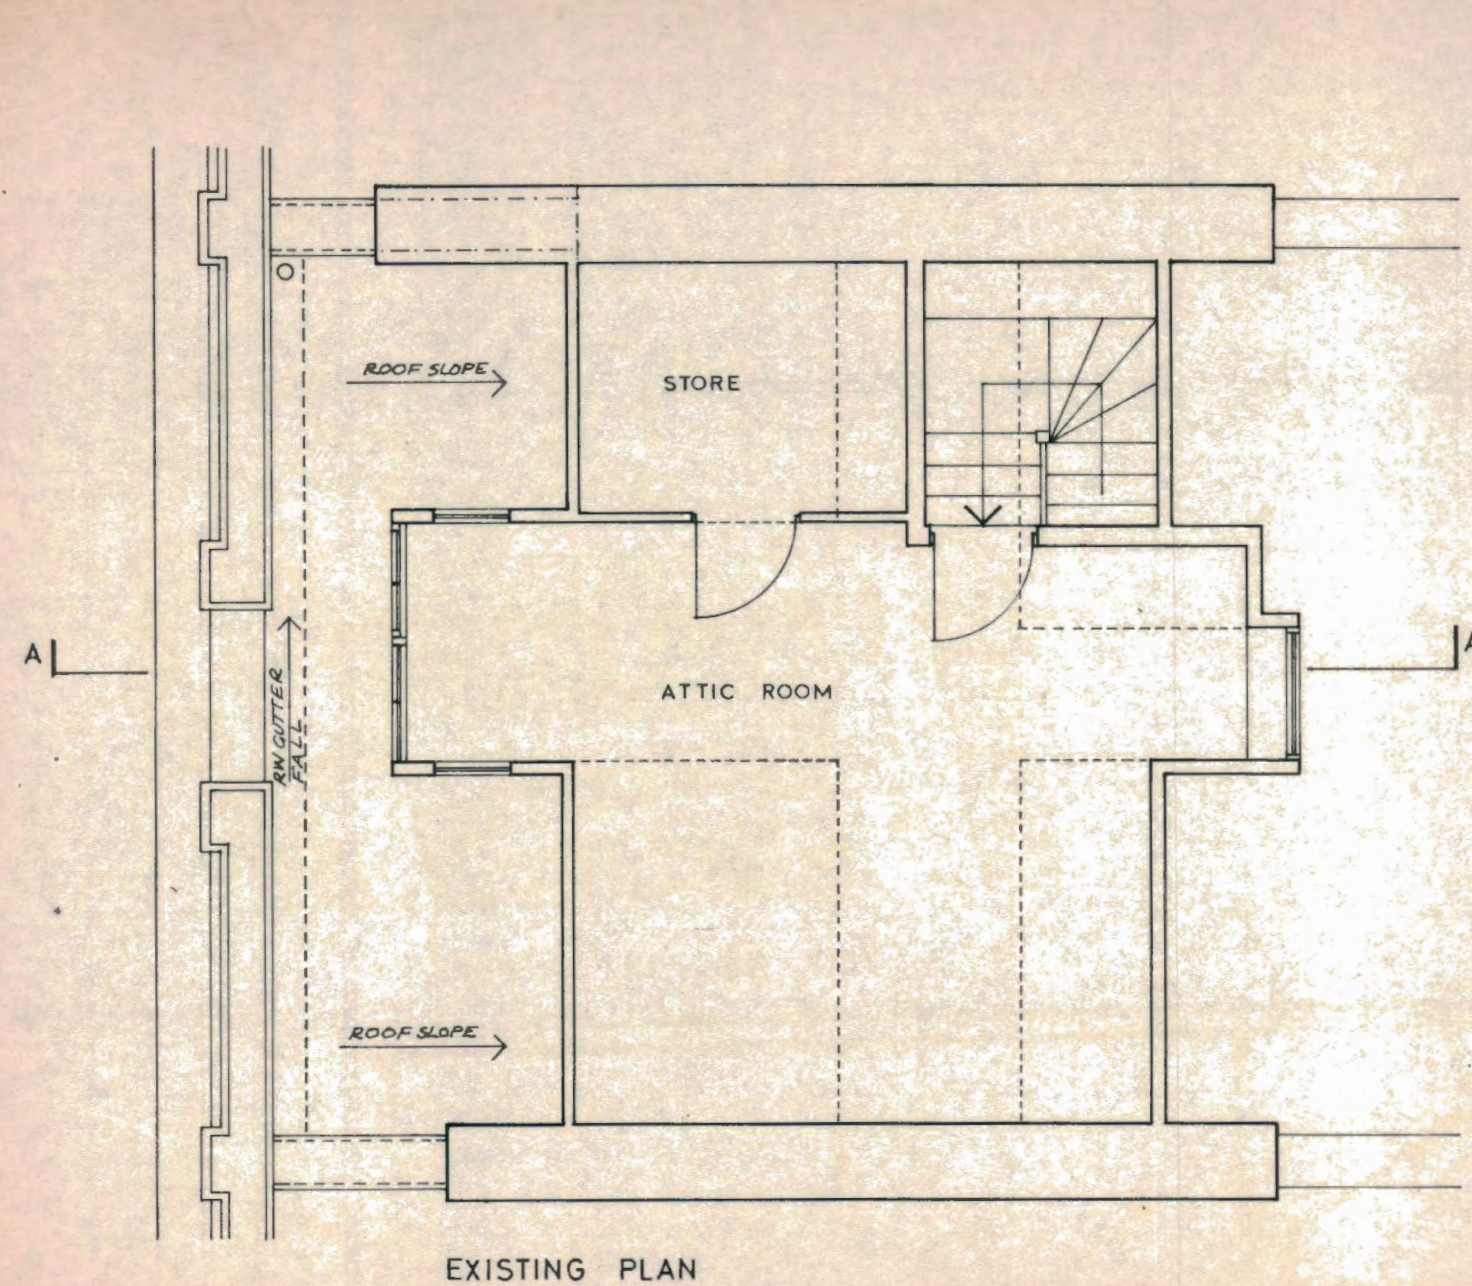


EXISTING PLAN

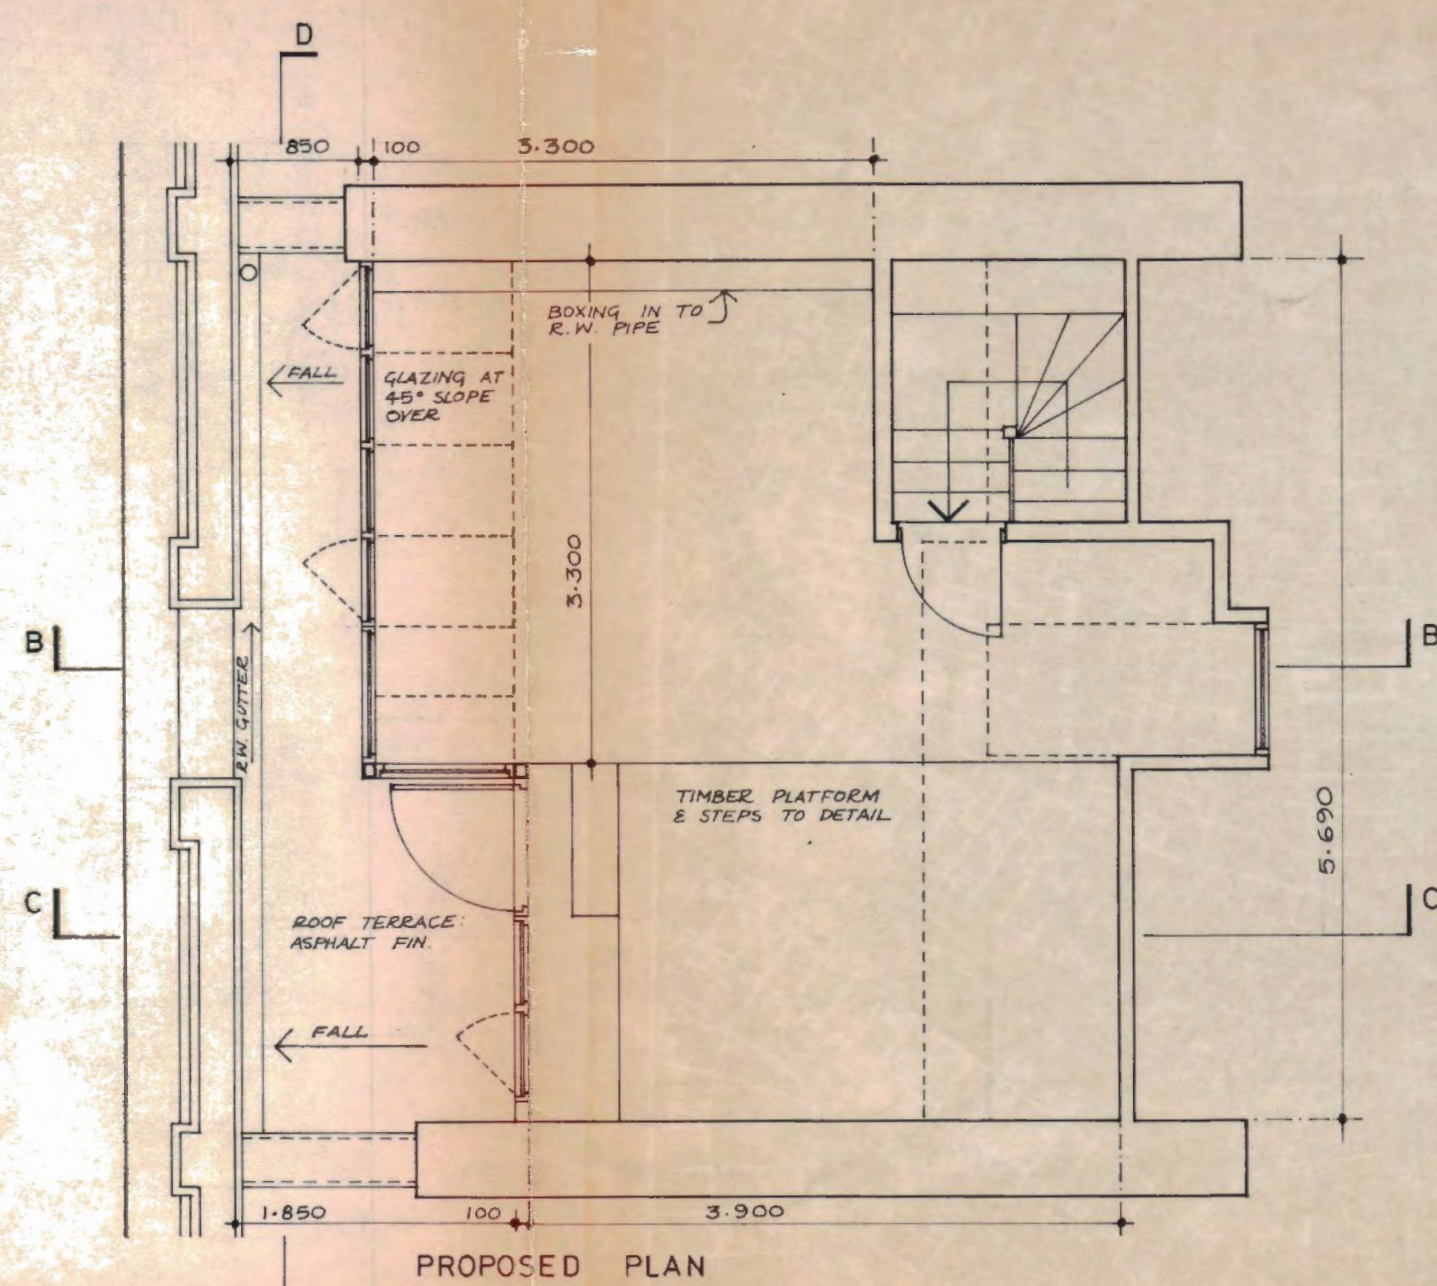


PROPOSED PLAN

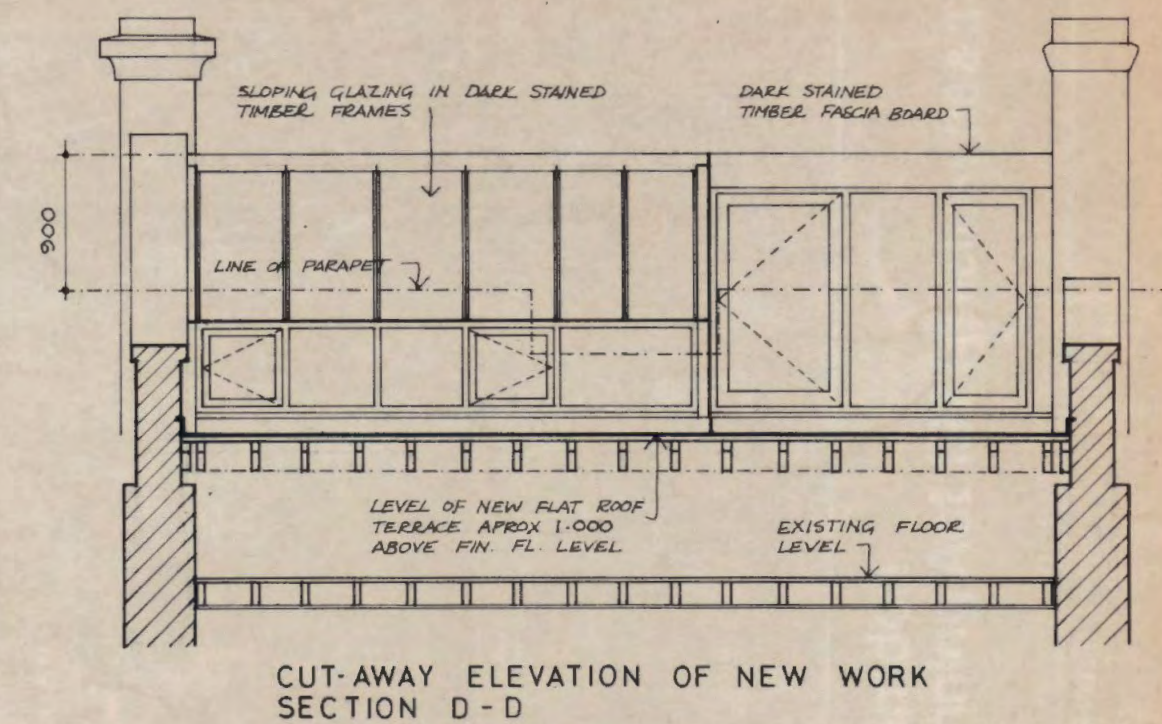


CUT-AWAY ELEVATION OF NEW WORK SECTION D-D

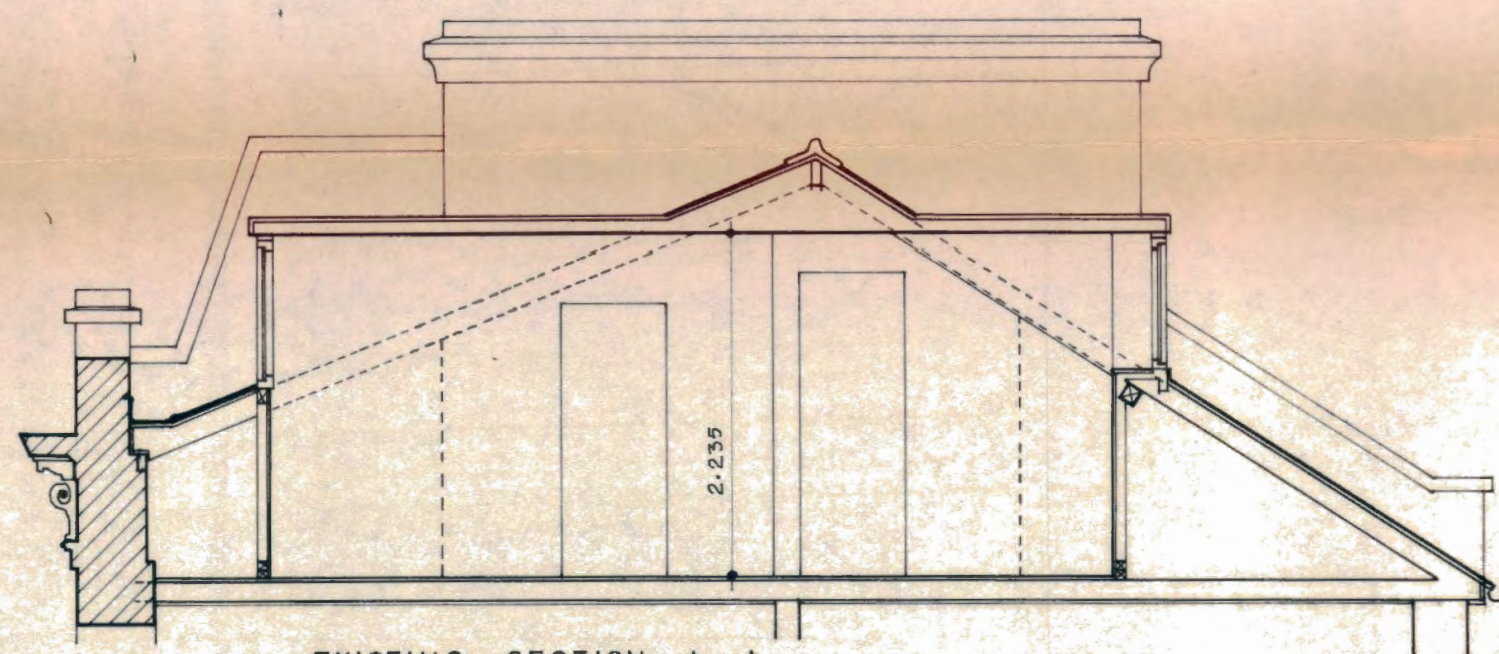


EXISTING SECTION A-A

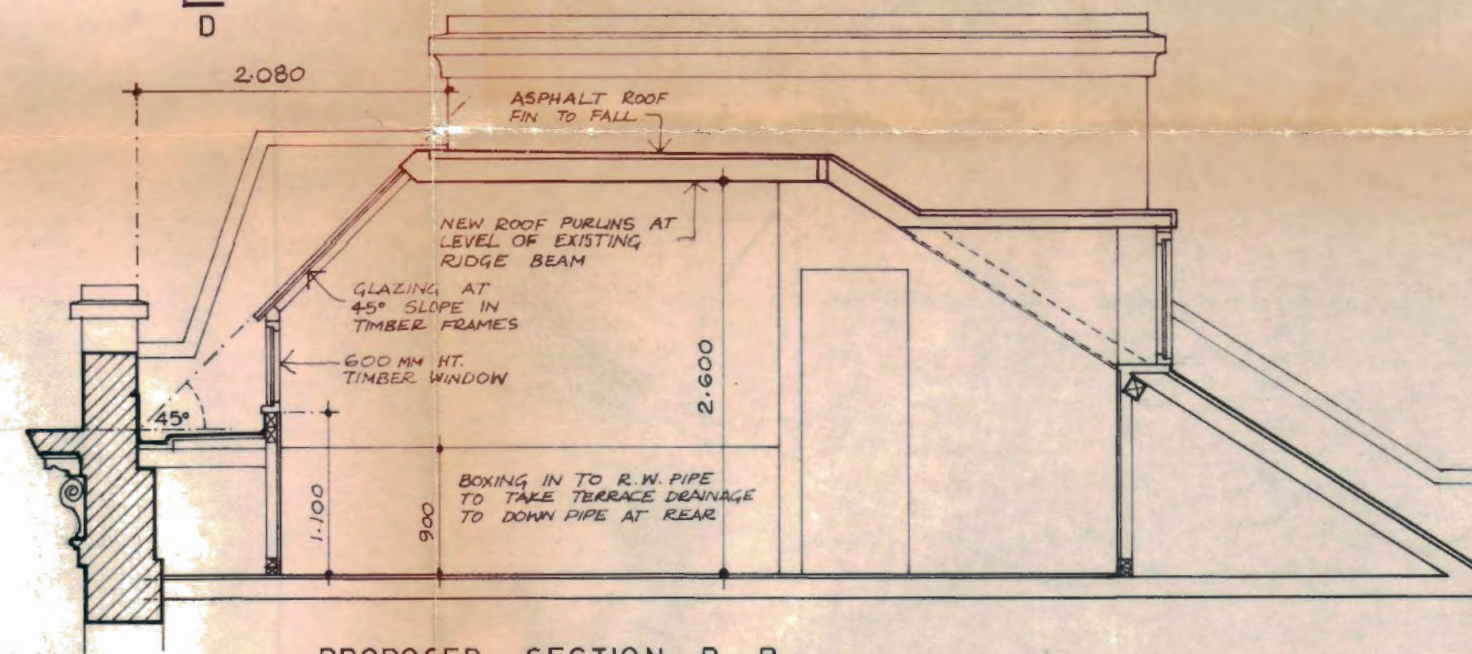


PROPOSED SECTION B-B

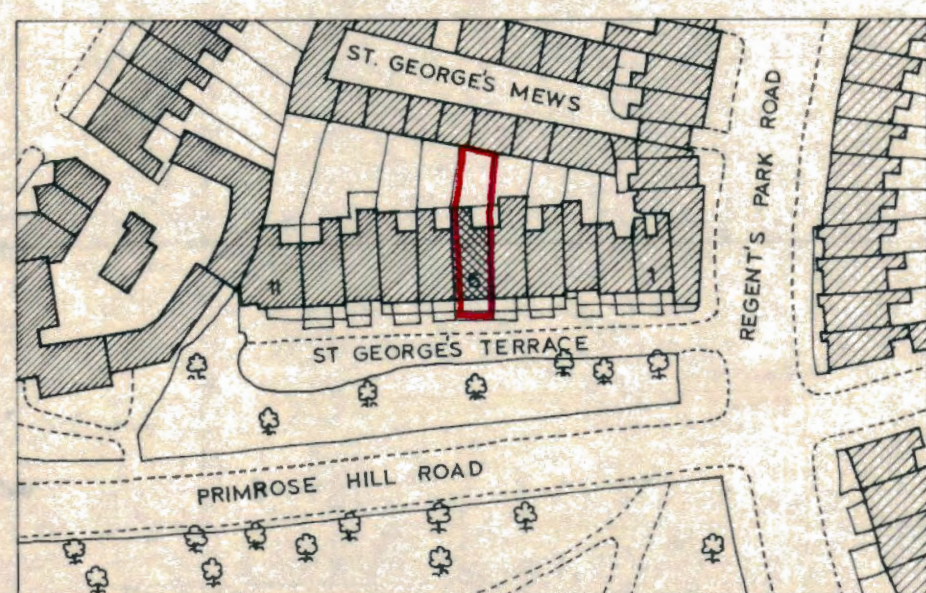

LOCATION PLAN

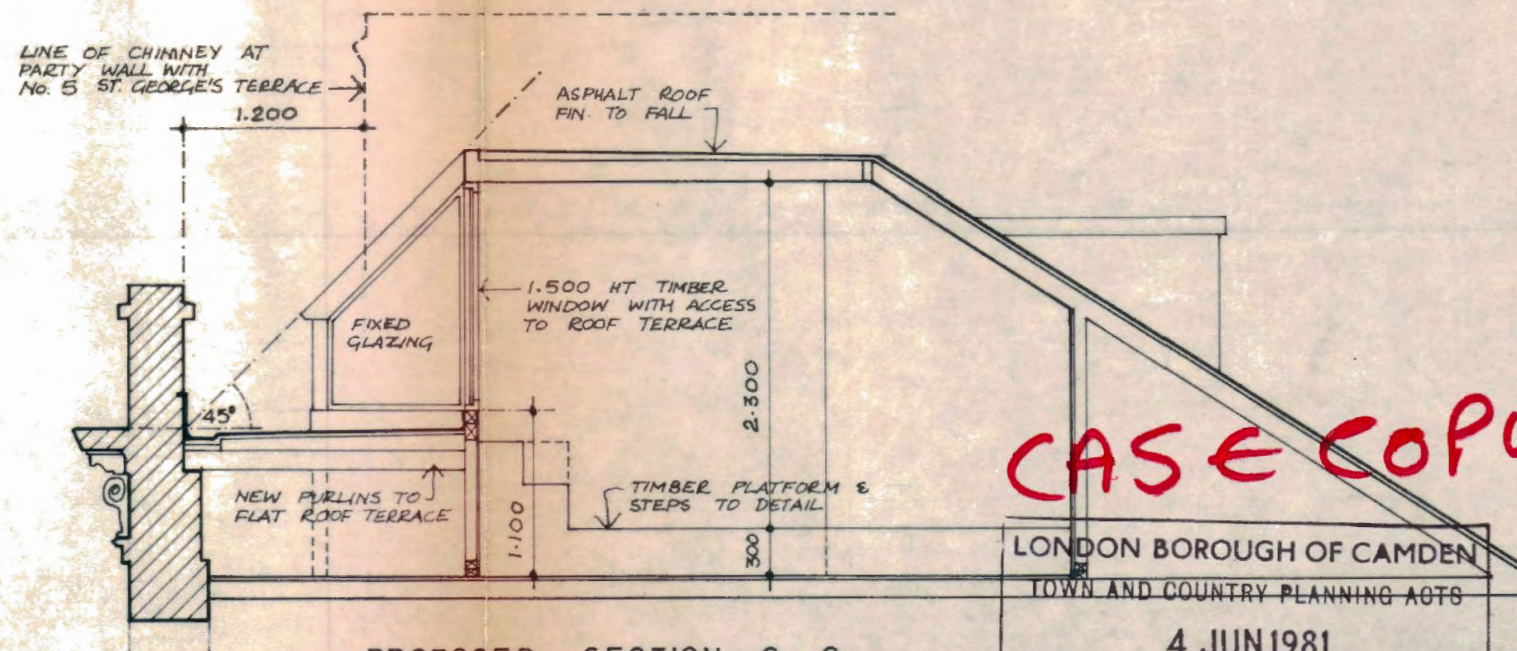

PROPOSED SECTION C-C

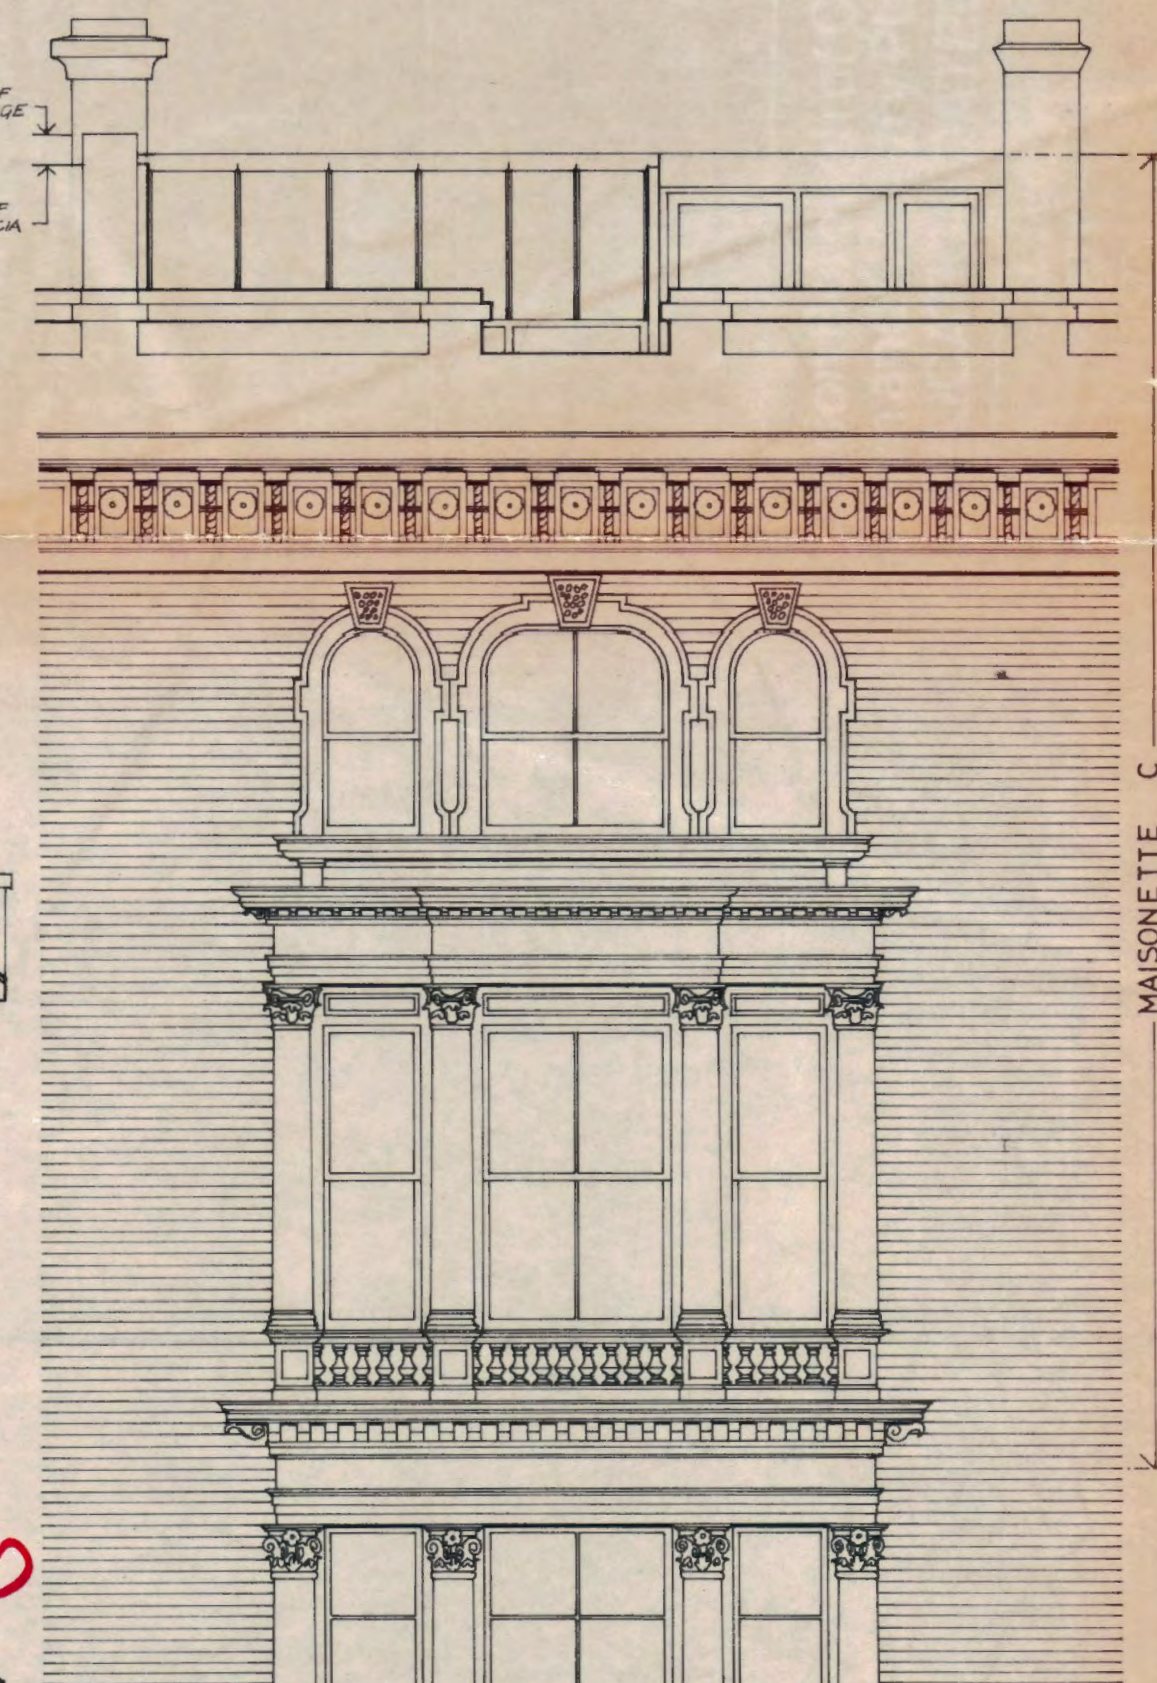

No 6c ST. GEORGE'S TERRACE
FRONT ELEVATION SHOWING NEW WORK

LONDON BOROUGH OF CAMDEN
TOWN AND COUNTRY PLANNING ACTS
4 JUN 1981
PLANS APPROVED
NOT APPROVED
ON BEHALF OF THE COUNCIL

BILL FORREST • OSCAR PALACIO
ARCHITECTS
FLAT 3, 28 UPPER PARK ROAD
LONDON NW3 2UT • 01-5867420

SCALE:
1: 50 & 1: 1250
DATE:
31 MARCH 1981

CTP/H9/17/4/132263

6c ST. GEORGE'S TERRACE, LONDON NW1.
PROPOSED ALTERATION TO EXISTING ATTIC
FOR MR. DAVID MITCHELL