

Revision	: Date:	Amendment:	Do not reproduce this drawing without written permission.	
1.0	16-08-2019	Issued for planning application	All dimensions are in millimetres unless stated otherwise.	
				High
				ingi
			Drawing Not For Construction	



5KA	Drawing Title:	d Street, London,	NW1		
nture	Drawn by:	Reviewed by:	Checked by:	Presentation Scale:	
	PB	AP	AB	1:50 @ A1	
	Date: 12-08-2019	EW-NI-D	rummondS	St-EX-EL-01	Revision:



Revisio	n: Date: Amendment:	Do not reproduce this drawing without written permission.	
1.0		All dimensions are in millimetres unless stated otherwise. —	HS2
			High Speed (HS2) Limit 1st - 3rd Floor The Podium
_		Drawing Not For Construction	1 Eversholt Street London NW1 2DN



COSTAIN SKANSKA	Site Address: Drummond	d Street, London, I	NW1		
SKANSKA	External E	levation-Existing			
Costain Skanska Joint Venture 9th Floor	Drawn by:	Reviewed by:	Checked by:	Presentation Scale:	
The Tower 1 Eversholt Street	PB	AP	AB	1:100 @ A1	
London NW1 2DN	Date: 12-08-2019	EW-NI-Dr	ummondS	st-EX-EL-02	Revision:



Revision:	1	Amendment:	Do not reproduce this drawing without written permission.	
1.0	16-08-2019	Issued for planning application	All dimensions are in millimetres unless stated otherwise.	
				Drawing Not For Construction



Site Address:		N 8 7 4			
Drummond	ımmond Street, London, NW1				
Drawing Title:	–				
Lytornal E					
External E	levation-Existing				
External E	ievation-Existing				
Drawn by:	Reviewed by:	Checked by:	Presentation Scale:		
		Checked by: AB	Presentation Scale: 1:50 @ A1		
Drawn by:	Reviewed by:	•			
Drawn by:	Reviewed by: AP Drawing No:	AB			



Revision:	Date:	Amendment:	Do not reproduce this drawing without written permission.	
1.0	16-08-2019	Issued for planning application	All dimensions are in millimetres unless stated otherwise.	
			- -	Н
			- -	
			Drawing Not For Construction	ı 📗



ersholt Street					
	Drawn by:	Reviewed by:	Checked by:	Presentation Scale: 1:50 @ A1	
Exte		ation-Existing			
SKANSKA Ste Addr		treet, London, I	NW1		



Revision:		Amendment:	Do not reproduce this drawing without written permission.	
I	16-08-2019	Issued for planning application	All dimensions are in millimetres unless stated otherwise.	
				н
			Drawing Not For Construction	-



Drummond Street, London, NW1				
Drawing Title:				
External Ele	vation-Existing			
Drawn by:	Reviewed by:	Checked by:	Presentation Scale: 1:50 @ A1	



Revision:		Amendment:	Do not reproduce this drawing without written permission.	
1.0	16-08-2019	Issued for planning application	All dimensions are in millimetres unless stated otherwise.	
				High
			Drawing Not For Construction	



, ,		d Street, London, NW1					
Drawing Title: External Elevation Proposed							
External Elevation-Proposed							
Drawn by: Reviewed by:	Checked by:	Presentation Scale:					
PB AP	AB	1:50 @ A1					



evisio	on: Date: Amendment:	Do not reproduce this drawing without written permission.	
	16-08-2019 Issued for planning application	All dimensions are in millimetres unless stated otherwise.	HS2
			High Speed (HS2) Limite 1st - 3rd Floor The Podium 1 Eversholt Street
		Drawing Not For Construction	London NW1 2DN




Site Address: Drummono	d Street, London, N	 NW1		
Drawing Title: External E	levation-Proposed	<u> </u>		
Drawn by:	Reviewed by:	Checked by:	Presentation Scale: 1:100 @ A1	
Date: 12-08-2019	Prawing No:	rummondS	St-PR-EL-02	Revision:



Revision:	Date: Amendment:	Do not reproduce this drawing without written permission.
1.0	16-08-2019 Issued for planning application	All dimensions are in millimetres unless stated otherwise.




Drawing Not For Construction

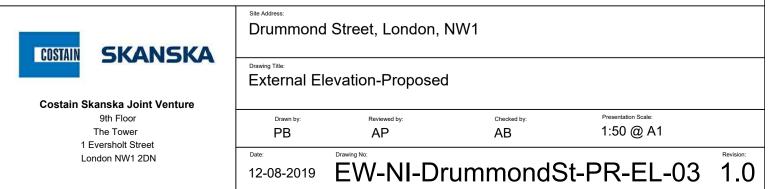


Presentation Scale: 1:50 @ A1



on: Date:	Amendment:	Do not reproduce this drawing without written permission.	
16-08-2019	Issued for planning application	All dimensions are in millimetres unless stated otherwise.	

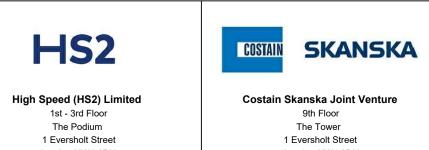

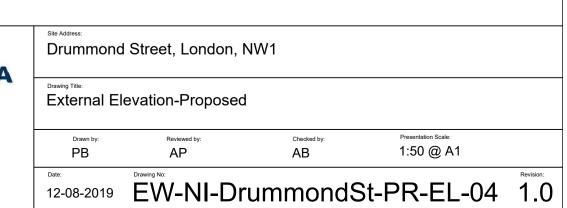



 1	T		<u> </u>
16-08-2019	Amendment: Issued for planning application	Do not reproduce this drawing without written permission. All dimensions are in millimetres unless stated otherwise.	
		All difficults are in minimineties diffess stated officials.	
			High
		Drawing Not For Construction	



Site Address:				
Drummond Street, London, NW1				
Drawing Title:				
External El	evation-Proposed			
External El	evation-Proposed			
External El	evation-Proposed	Checked by:	Presentation Scale:	
			Presentation Scale: 1:50 @ A1	
Drawn by:	Reviewed by:	Checked by:		