




- Notes:**
1. All Woolgar Hunter drawings are to be read in conjunction with the relevant Woolgar Hunter specification and all relevant Architects and Service Engineers drawings and specifications.
 2. All dimensions are in millimetres unless stated otherwise. All levels are in metres and relate to ordnance datum.
 3. Do not scale from any drawing. Work to figured dimensions only. Any discrepancies in dimensions are to be referred to the Designer before work is put to hand.

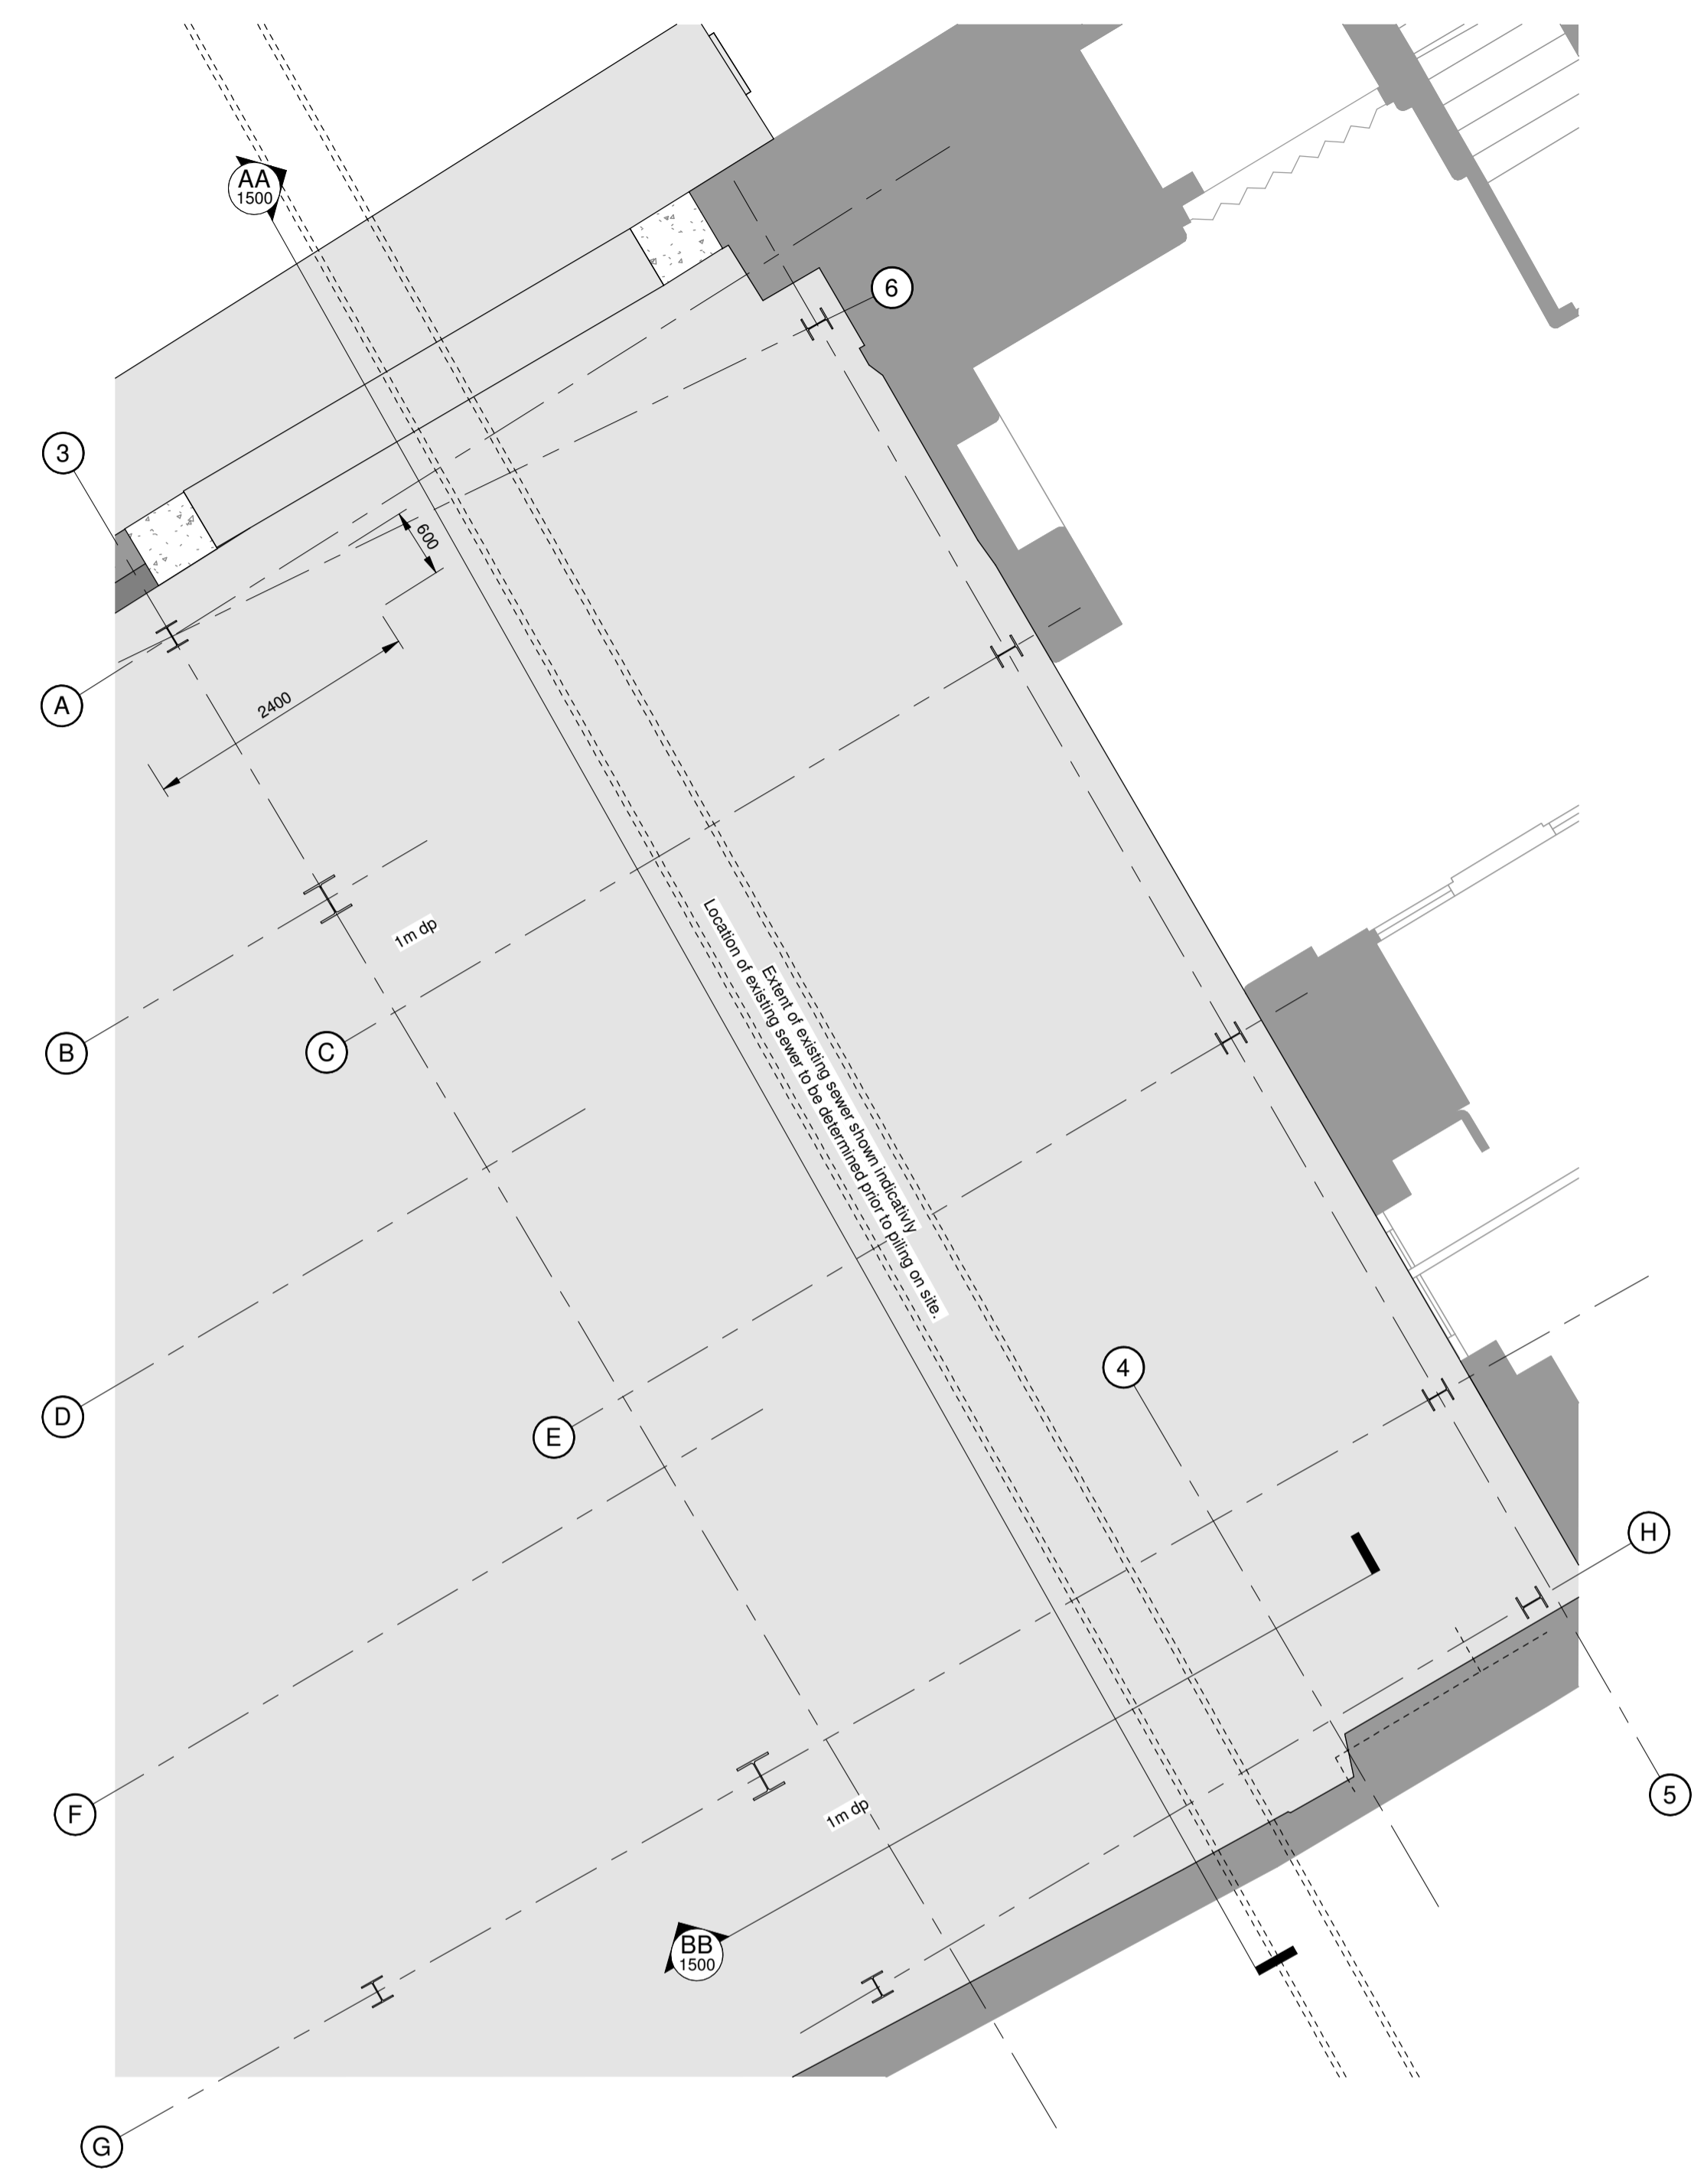

01 SEWER PLAN
SCALE: 1 : 50

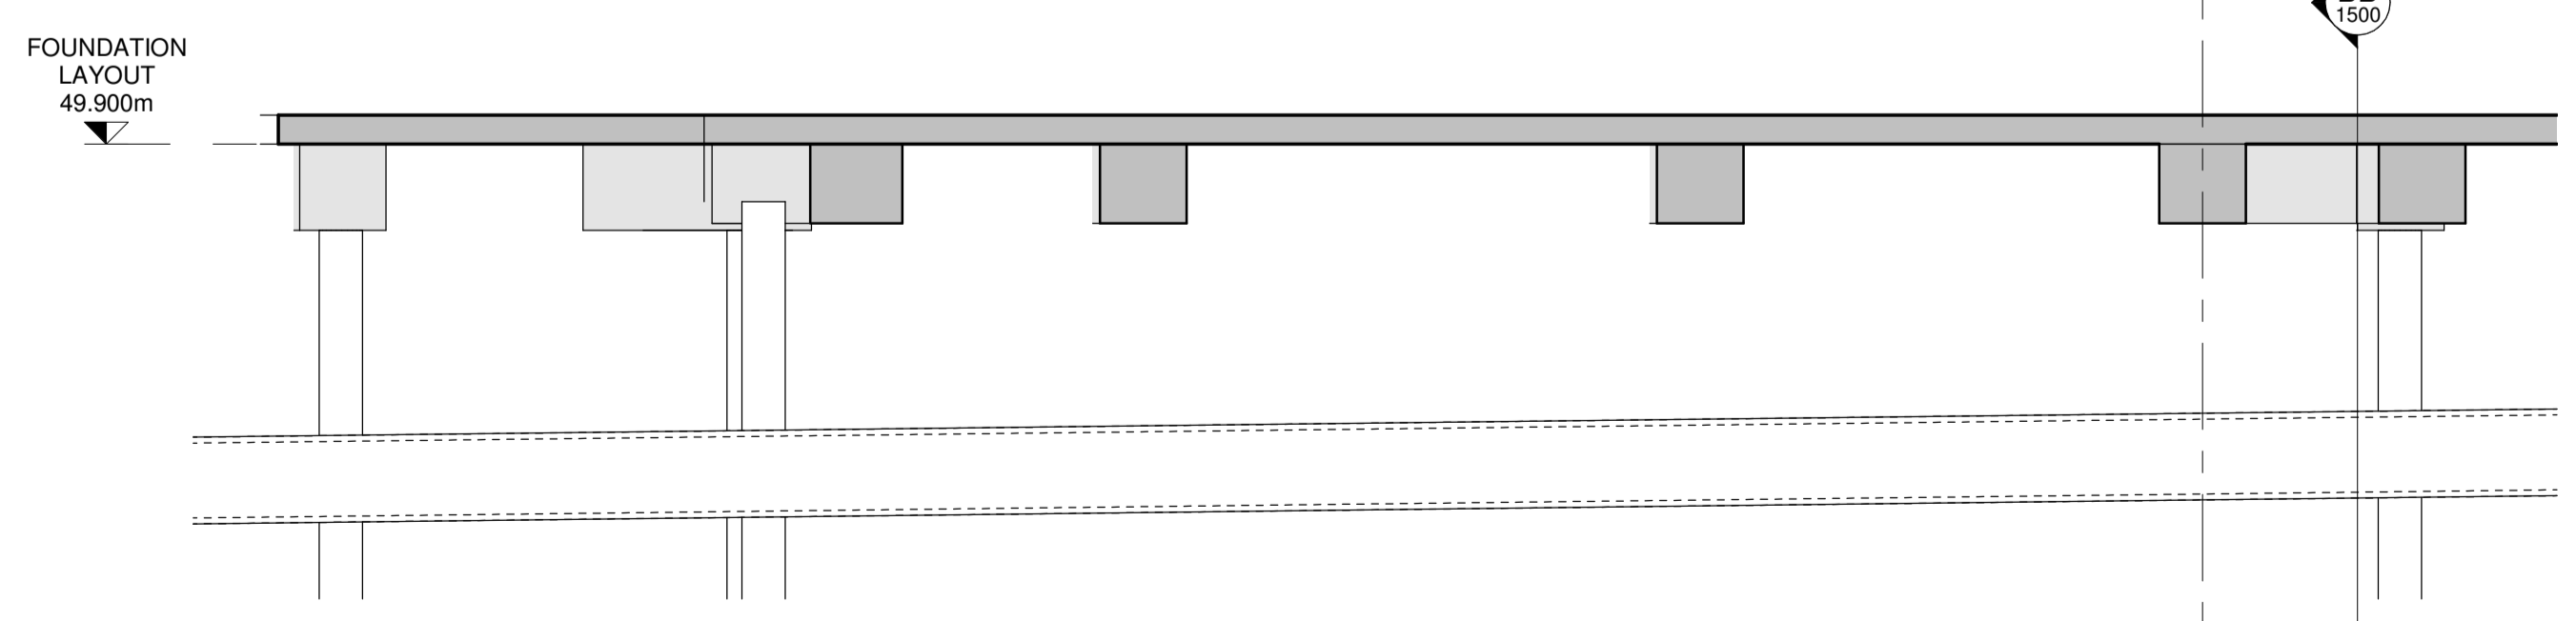

AA SECTION A-A
SCALE: 1 : 50

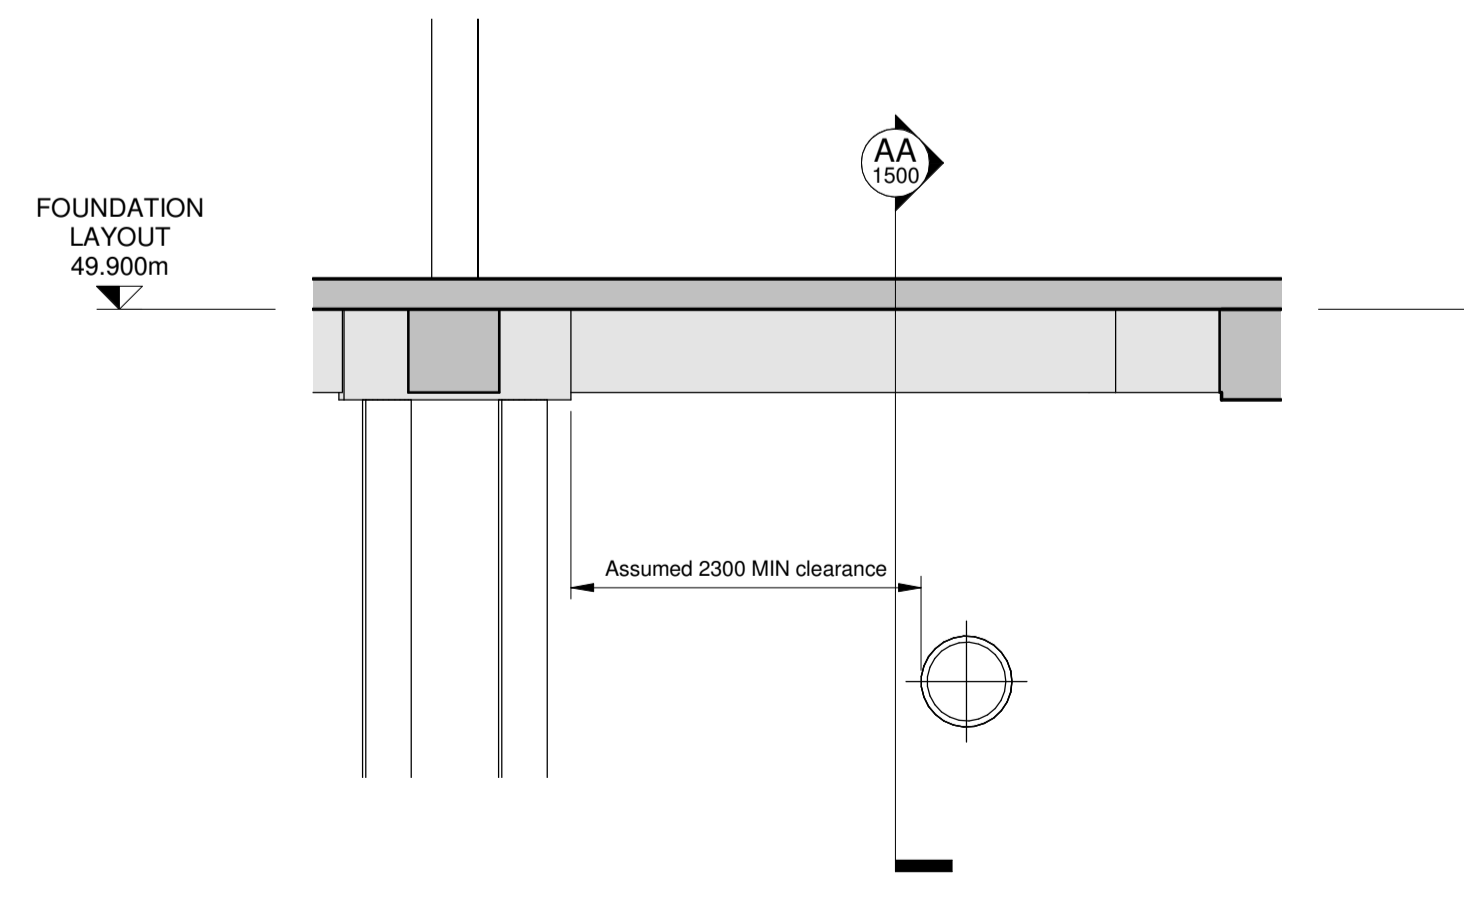

BB SECTION B-B
SCALE: 1 : 50

C01	Construction issue	21.08.20	EP	CS
P01	Initial Issue	09/06/20	EP	CS
REV	AMENDMENTS	DATE	BY	CHK

www.woolgarhunter.com

CONSTRUCTION

CONTRACT No: 181163 | SCALE: AS INDICATED @ A1

SHUGARD, CAMDEN

SHUGARD LTD

SEWER SECTIONS



DRAWING No:	CAMDEN-WHL-XX-ZZ-DR-S-1500	REVISION:	C01
-------------	----------------------------	-----------	-----