




00 PROPOSED RESTAURANT KEY PLAN
SCALE 1:100 @ A1

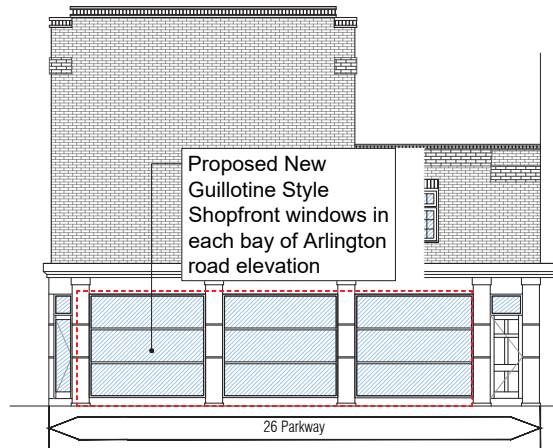


01 PROPOSED ARLINGTON ROAD ELEVATION
SCALE 1:100 @ A1

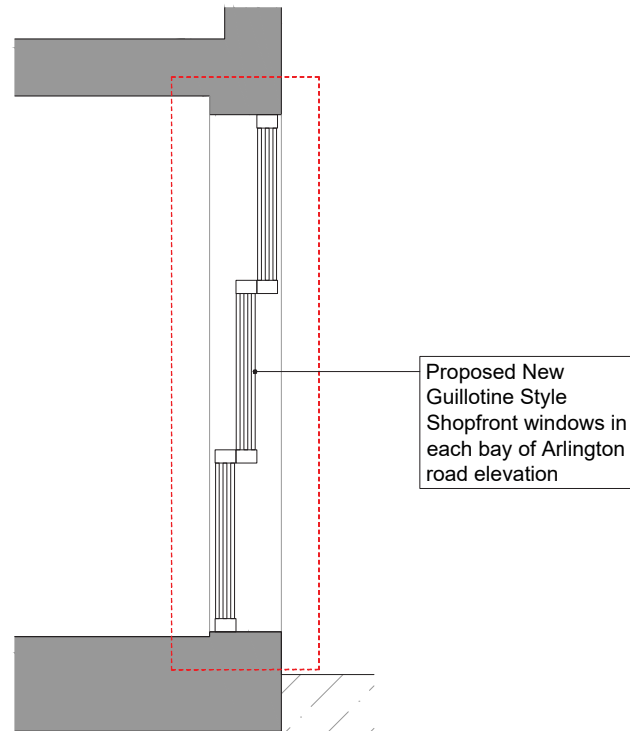


02 PROPOSED SECTION
SCALE 1:120 @ A1

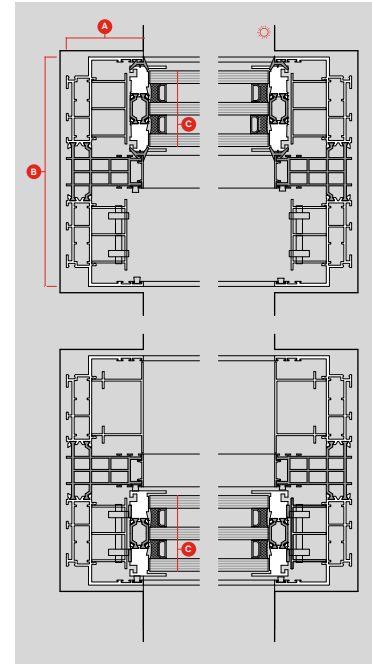

03 PROPOSED PLAN DETAILS
NOT TO SCALE

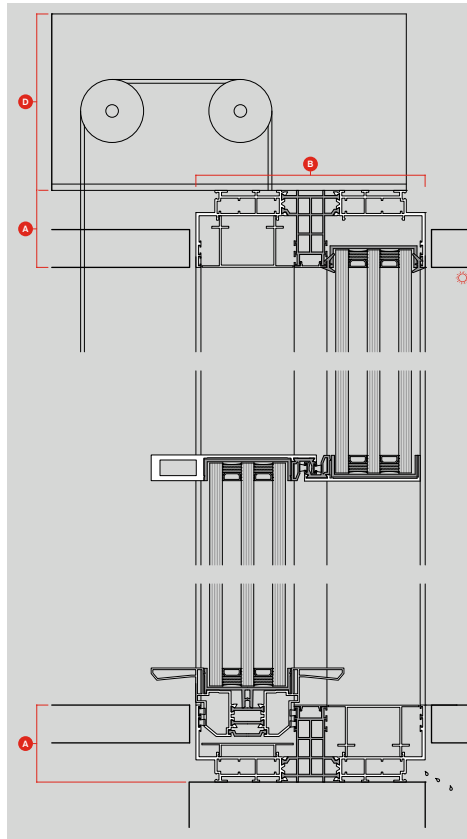

04 PROPOSED SECTION DETAILS
NOT TO SCALE

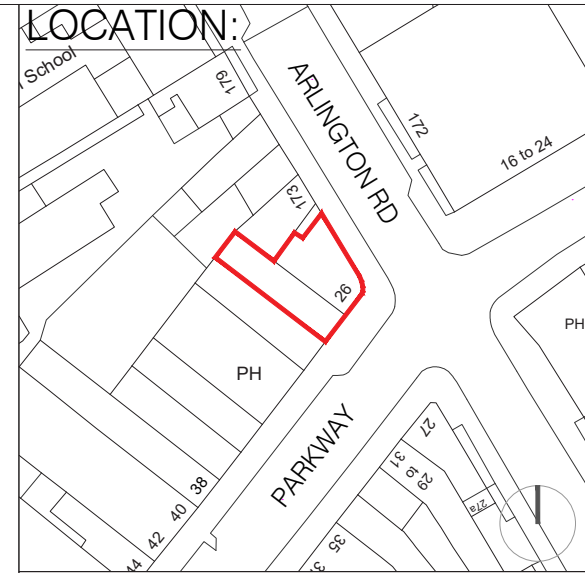

KEY:
Denotes Glazing

- NOTES
- Do not scale off these drawings. Site Dimensions govern.
 - All dimensions are given in millimetres (mm) unless otherwise noted.
 - All dimensions shall be verified on site before proceeding. Contractor to verify on site before construction and fabrication commences.
 - Workmanship and materials to be in accordance with the relevant current British Standard Codes of Practice and the Local Authorities requirements.
 - During construction the contractor shall be responsible for maintaining the structure in a stable condition.
 - These drawings are to be read in conjunction with all other contract documentation.
 - If in doubt, ask!

AL PARCO GOODFARE

Project

26-28 PARKWAY, LONDON
NW1 7AH

Address

PROPOSED SECTIONS

Drawing Title

2001

Job number

OCT 2020

Date

2001 S P 3000

Drawing no

JP

Drawn

1:50 @A1

1:100 @A3

Scale

PL-A

Revision

Rev	Date	Reason for Issue	ch'd
PL-A	08-10-2020	For Planning	CK