



SITE LOCATION

(Scale 1:50000)


Ordnance Survey map extract
based upon Landranger map series
with the permission of the controller of
Her Majesty's Stationery Office
Licence No. 100022432
Crown copyright.

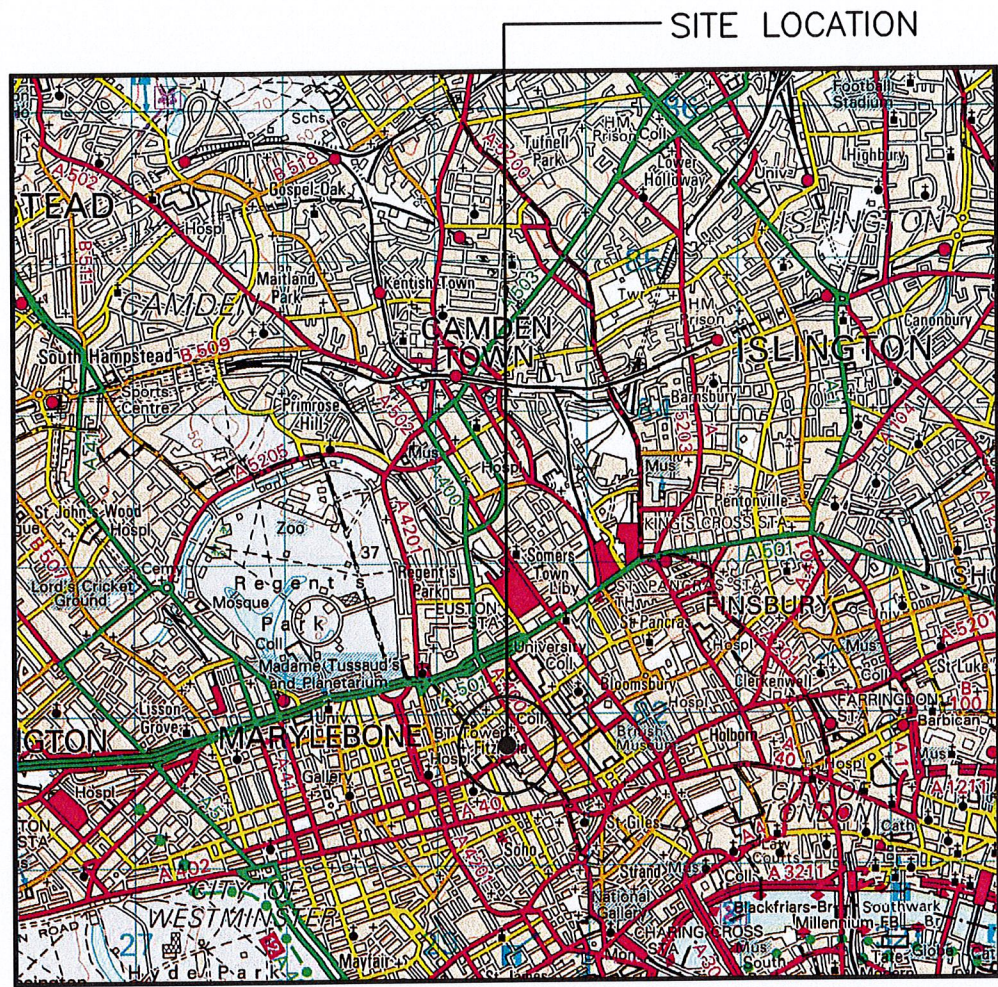

SITE PHOTOGRAPH

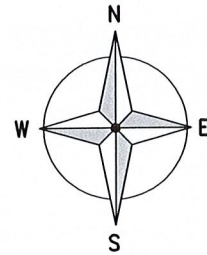


← = Right of Access
← = Public Access Route

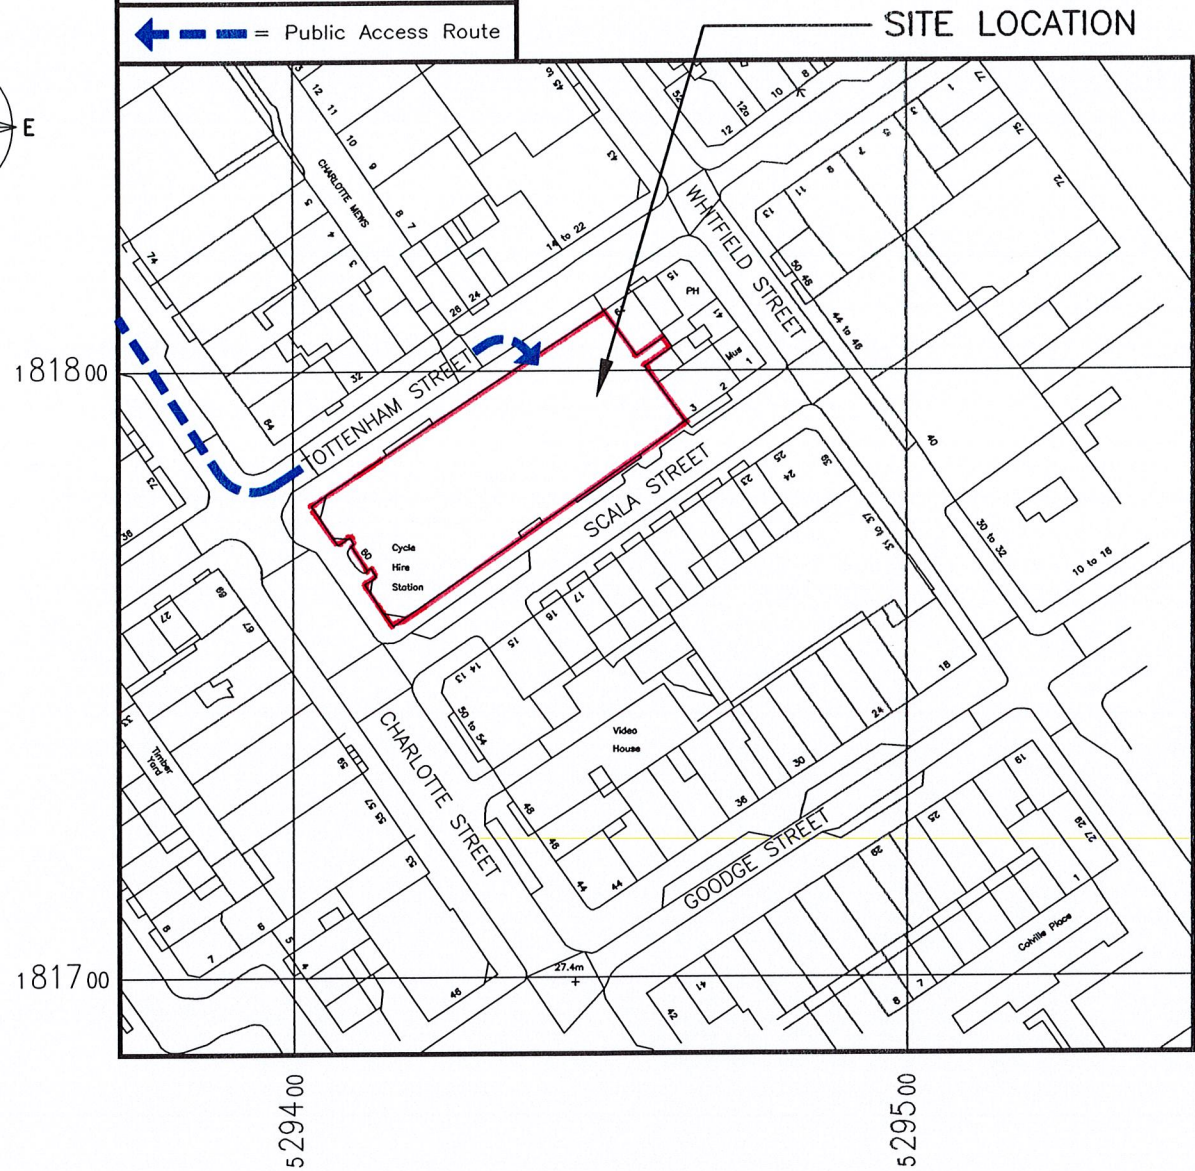

DETAILED SITE LOCATION

(Scale 1:1250)

Based upon Ordnance Survey map extract
with the permission of the Controller of
Her Majesty's Stationery Office.
Crown copyright.
Licence No. 100022432

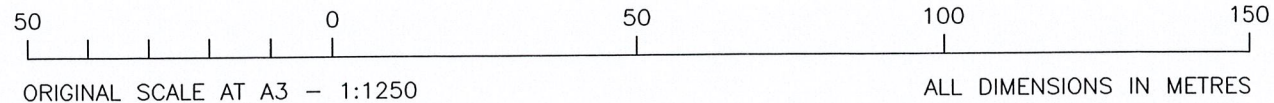

ORIGINAL SCALE AT A3 - 1:1250

ALL DIMENSIONS IN METRES

ALL DIMENSIONS ARE IN mm UNLESS NOTED OTHERWISE

N.G.R | E: 529446 N: 181792

DIRECTIONS TO SITE:
HEADING SOUTH WEST ON M1 AT JUNCTION 1
TAKE THE EXIT TOWARDS A406. AFTER 1.2Km
TURN RIGHT ONTO A41. AFTER 6.4Km
CONTINUE AVENUE ROAD/B525. AFTER 1.1Km
TURN LEFT ONTO PRINCE ALBERT
ROAD/A5205. AFTER 1.2Km TURN RIGHT
ONTO A4201. AFTER 0.1Km TURN LEFT AND
CONTINUE ALONG A4201. AFTER 1.3Km TURN
RIGHT AND CONTINUE ALONG A4201. AFTER
0.1Km TURN LEFT ONTO BOLSOVER STREET.
AFTER 0.1Km TURN LEFT ONTO GREENWELL
STREET. AFTER 0.1Km TURN RIGHT ONTO
CLEVELAND STREET. AFTER 0.2Km TAKE
SLIGHT RIGHT ONTO MAPLE STREET. AFTER
0.1Km TURN RIGHT ONTO FITZROY STREET.
AFTER 0.1Km CONTINUE ONTO CHARLOTTE
STREET. AFTER 0.2Km TURN LEFT ONTO
TOTTENHAM STREET. SITE LOCATION WILL BE
LOCATED ON ROOF OF BUILDING ON LHS

NOTES:

A	Issued for Approval	TCL	GBC	10.09.20
REV	MODIFICATION	BY	CH	DATE



Great British Communications
Lapping House, Block 3 Forward Point,
Ton House Lane, Widnes, Cheshire, WAB OSL
t. 44 (0)151 420 4128
www.gbcservices.co.uk



CORNERSTONE - LONDON

Cell Name			Opt.
SCALA HOUSE/OXFORD HOUSE			-
Cell ID No			
CTIL	TEF	VF	
303769_00	090790	N/A	

Site Address / Contact Details

APARTMENTS 21
TOTTENHAM STREET
BLOOMSBURY
LONDON
W1T 2AW

Drawing Title: SITE LOCATION MAPS

Purpose of issue: PLANNING			Dwg Rev:
Drawing Number: 100			A
Surveyed By: TECHTEL	Original Sheet Size: A3		Pack Issue:
Drawn: TCL	Date: 10.09.20	Checked: GBC	Date: 10.09.20