




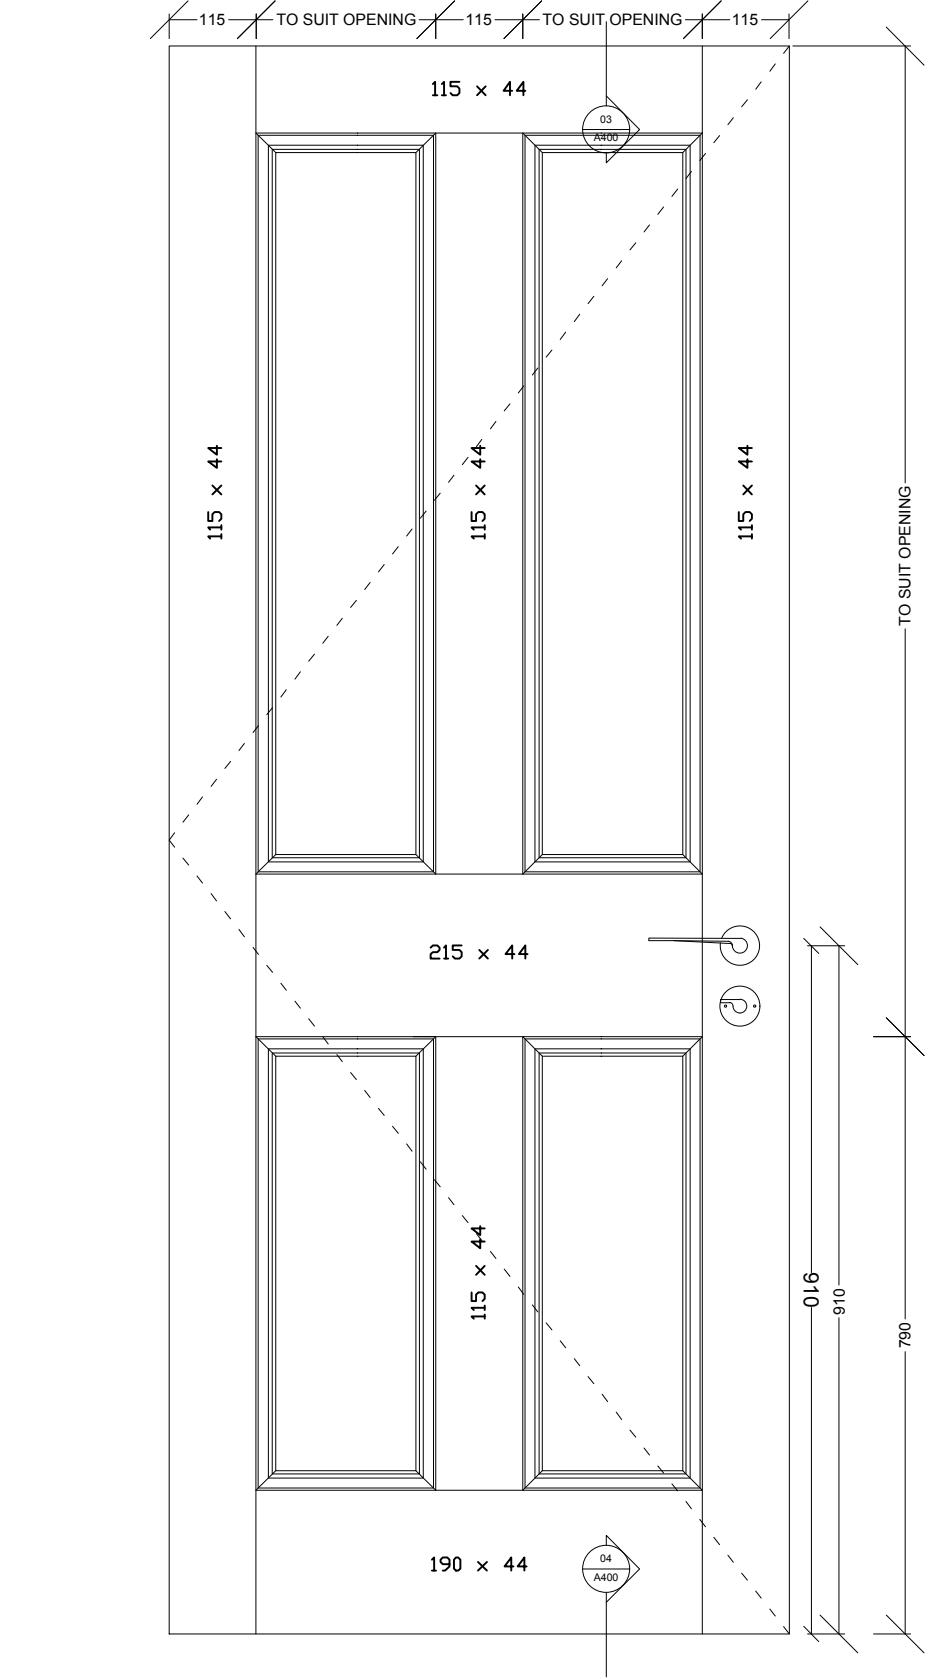


01 DOOR TYPE 1A - PROPOSED ELEVATION
1:10@A3, 1:5@A1

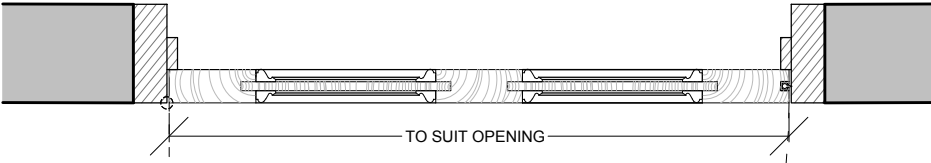


02 DOOR TYPE 1A - PROPOSED PLAN
1:10@A3, 1:5@A1

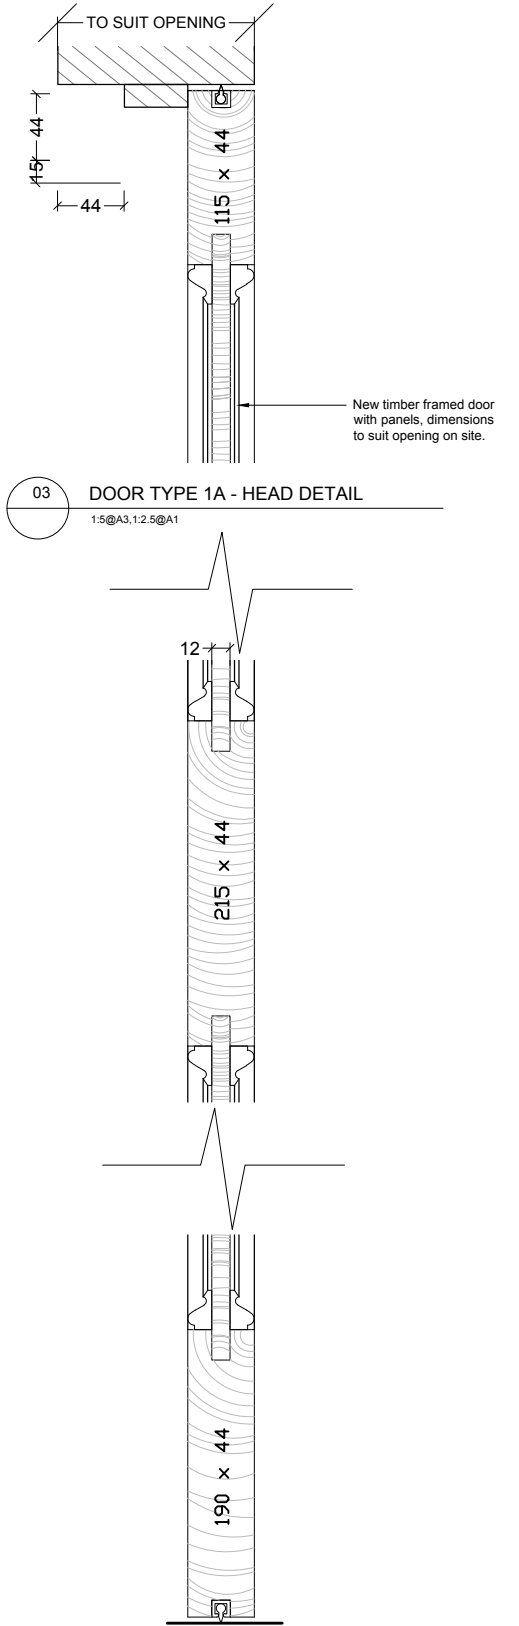

03 DOOR TYPE 1A - HEAD DETAIL
1:5@A3, 1:2.5@A1

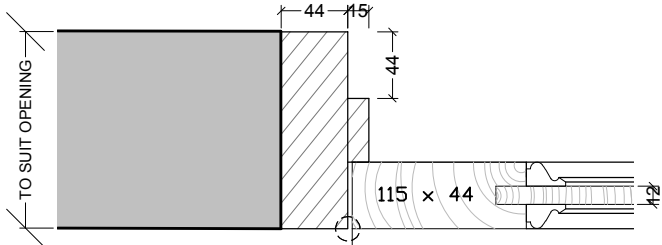

04 DOOR TYPE 1A - JAMB DETAIL
1:5@A3, 1:2.5@A1

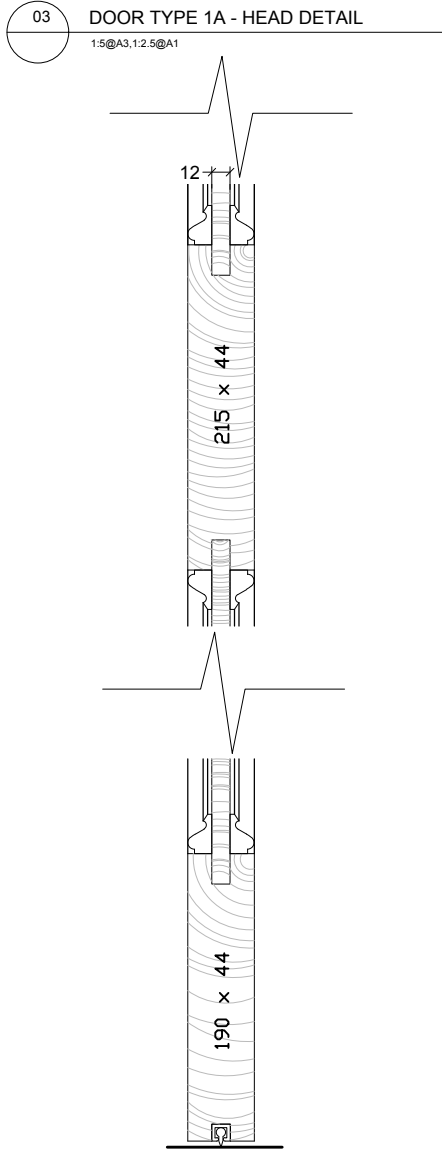

05 DOOR TYPE 1A - THRESHOLD DETAIL
1:5@A3, 1:2.5@A1

DO NOT SCALE FROM THIS DRAWING
DRAWING TO BE READ IN CONJUNCTION WITH ALL OTHER ARCHITECTS
AND ENGINEERS CONTRACT DRAWING & SPECIFICATIONS.
ANY DISCREPANCIES MUST BE BROUGHT TO THE ATTENTION OF THE
ARCHITECT IMMEDIATELY.
THE CONTRACTOR MUST VERIFY ALL DIMENSIONS BY SITE
MEASUREMENT BEFORE ORDERING MATERIALS OR MANUFACTURING
COMPONENTS.
SUBSTITUTE MATERIALS & PRODUCTS TO THOSE NAMED WILL BE
ACCEPTABLE IF PROVEN TO BE OF EQUAL OR HIGHER PERFORMANCE
AND NOT IN CONFLICT WITH OTHER ELEMENTS.

NOTES

DOORS	
1A	DLGF-02
	DLGF-08
	DLGF-19
	DLGF-23
	DLGF-28
	DGF-20
	DFF-04
	DFF-05
	DSF-02
	DSF-03
1A double	DSF-04
	DSF-07
1A double	DSF-05
	DSF-06


REV DATE DESCRIPTION

FOR PLANNING


JOB TITLE
Keats Grove
Hampstead
DRAWING TITLE
Internal Door Type 1A
4-Panelled Door
JOB No 546 DWG No A400 REV -
DRAWN BY RFB SCALE (AT A1) 1:5@A1, 1:10@A3 DATE Jan18

RICHARD GRIFFITHS ARCHITECTS
5 Maidstone Mews, 72-76 Borough High Street, London SE1 1GN
T +44(0)20 7357 8788 | F +44(0)20 7403 7887
E admin@rgarchitects.com | www.rgarchitects.com


0 100 200 300 400 500
SCALE 1:5 (A1)
SCALE 1:10 (A3)
MILLIMETRES

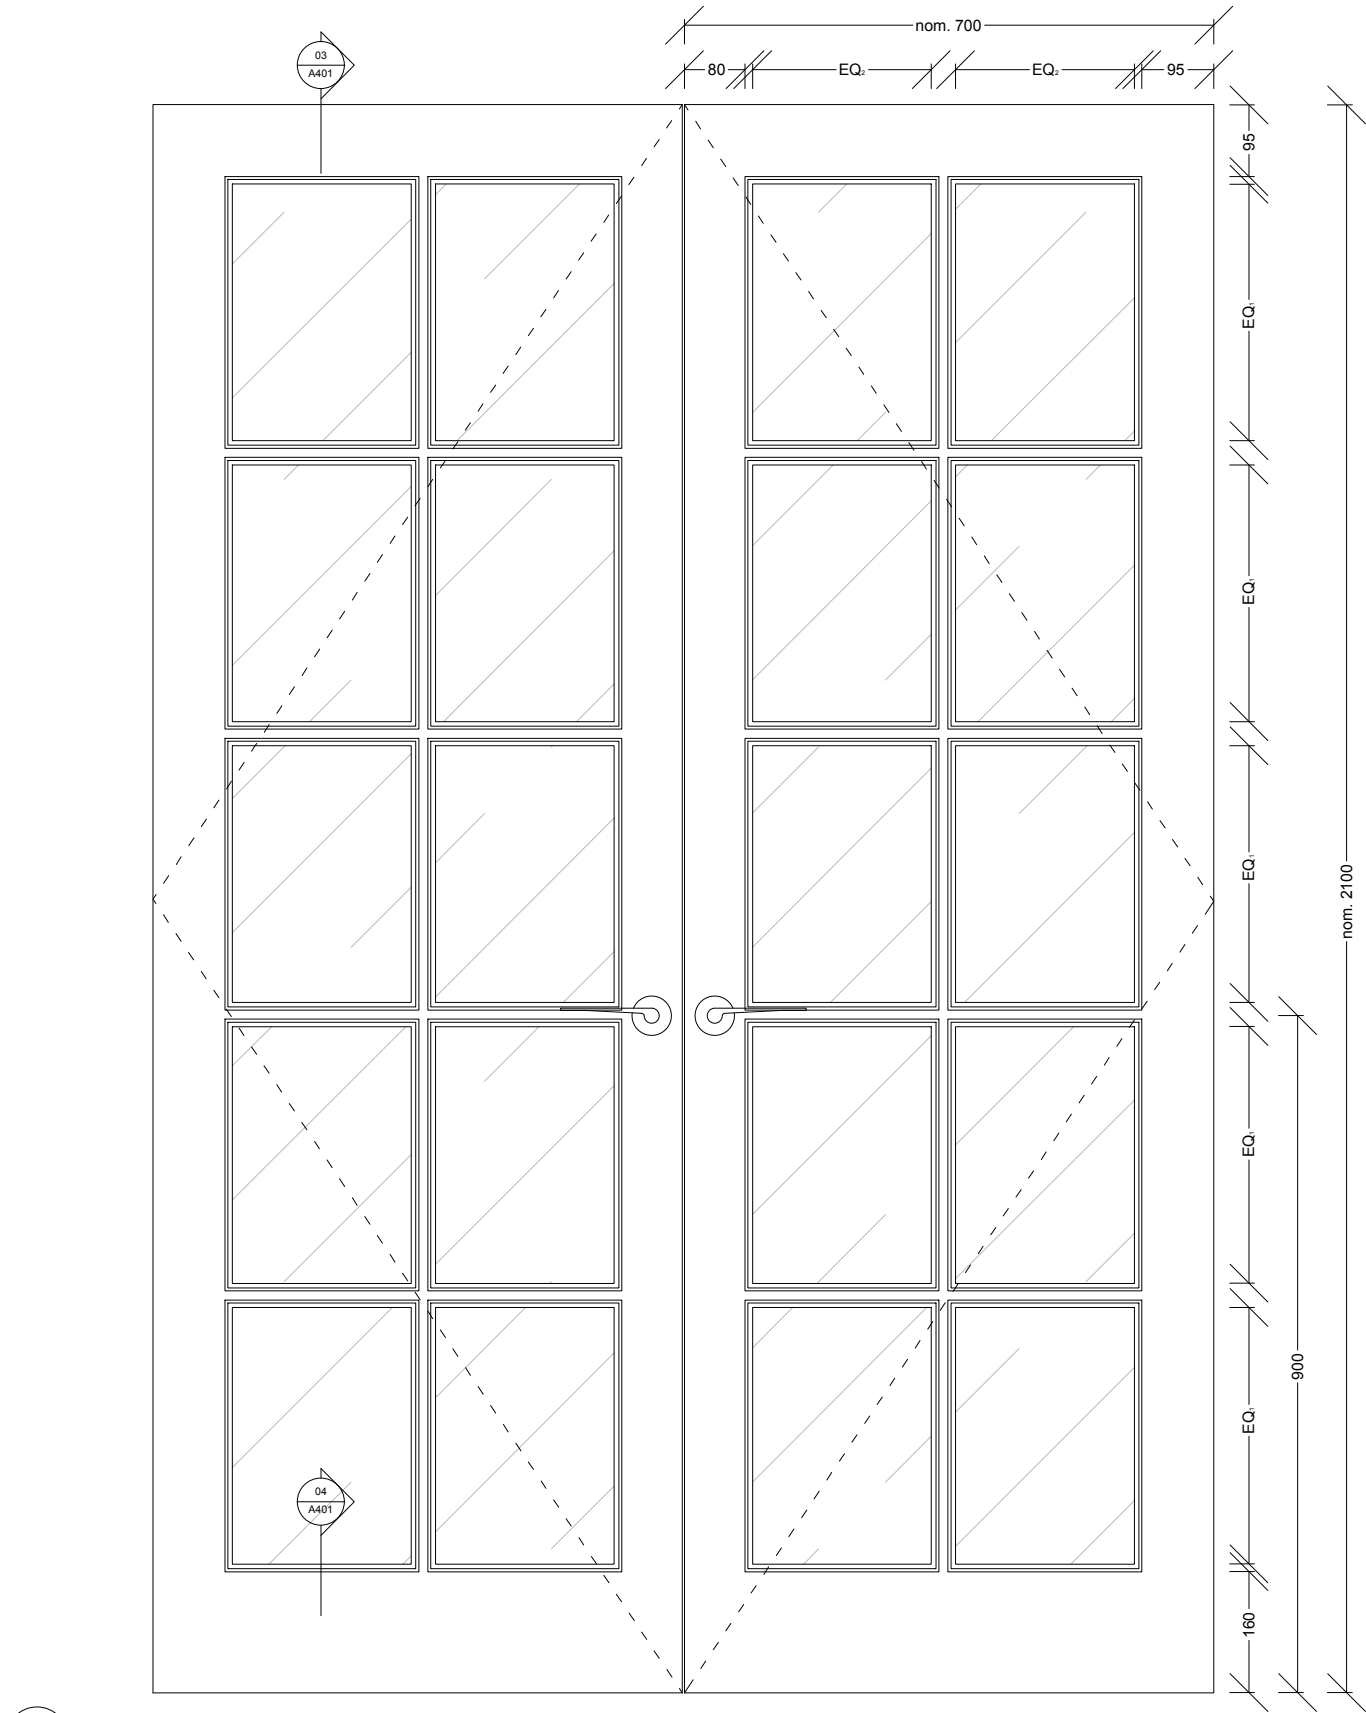



01 DOOR TYPE 1B - PROPOSED ELEVATION
1:10@A3, 1:5@A1

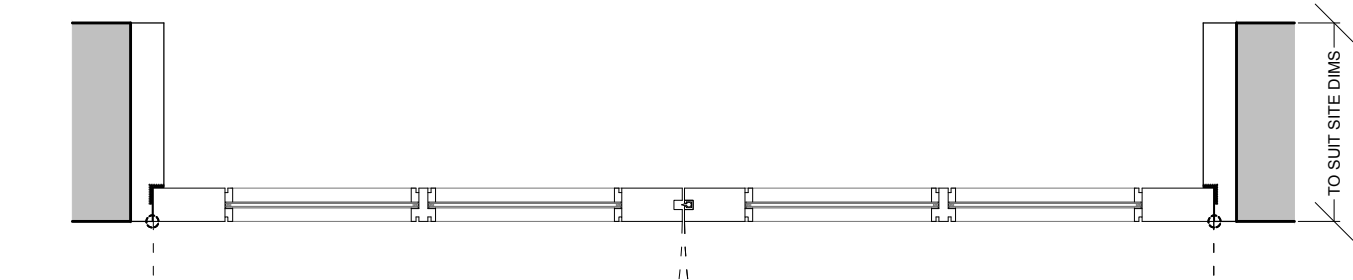


02 DOOR TYPE 1B - PROPOSED PLAN
1:5@A3, 1:2.5@A1

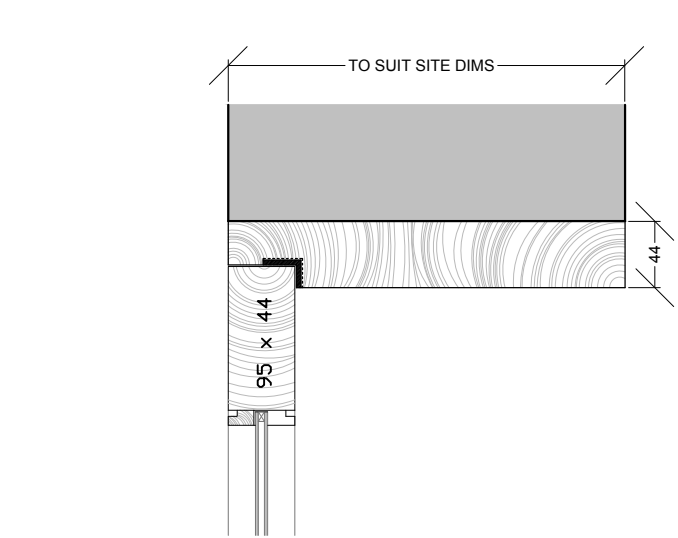


03 DOOR TYPE 1B - HEAD DETAIL
1:5@A3, 1:2.5@A1

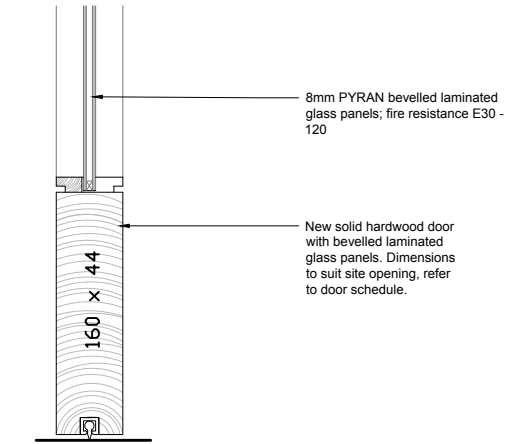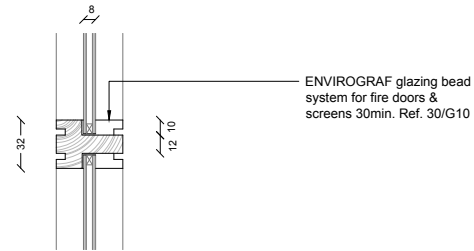

04 DOOR TYPE 1B- THRESHOLD DETAIL
1:5@A3, 1:2.5@A1

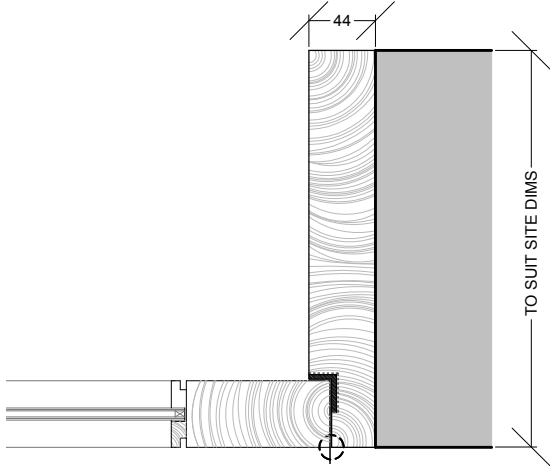

05 DOOR TYPE 1B- JAMB DETAIL
1:5@A3, 1:2.5@A1

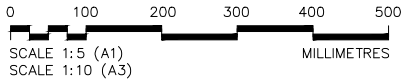

DO NOT SCALE FROM THIS DRAWING
DRAWING TO BE READ IN CONJUNCTION WITH ALL OTHER ARCHITECTS
AND ENGINEERS CONTRACT DRAWING & SPECIFICATIONS.
ANY DISCREPANCIES MUST BE BROUGHT TO THE ATTENTION OF THE
ARCHITECT IMMEDIATELY.
THE CONTRACTOR MUST VERIFY ALL DIMENSIONS BY SITE
MEASUREMENT BEFORE ORDERING MATERIALS OR MANUFACTURING
COMPONENTS.
SUBSTITUTE MATERIALS & PRODUCTS TO THOSE NAMED WILL BE
ACCEPTABLE IF PROVEN TO BE OF EQUAL OR HIGHER PERFORMANCE
AND NOT IN CONFLICT WITH OTHER ELEMENTS.

NOTES


DOORS	
1B	DLGF-17 DLGF-18

REV DATE DESCRIPTION


FOR PLANNING

JOB TITLE
Keats Grove
Hampstead
DRAWING TITLE
Internal Door Type 1B
Glazed Double Door
JOB No
546
DRAWN BY
RFB
DWG No
A401
SCALE (ET A1)
1:5@A1, 1:10@A3
REV
-
DATE
Jan18


RICHARD GRIFFITHS ARCHITECTS
5 Maidstone Mews, 72-76 Borough High Street, London SE1 1GN
T +44(0)20 7357 8788 | F +44(0)20 7403 7887
E admin@rgarchitects.com | www.rgarchitects.com

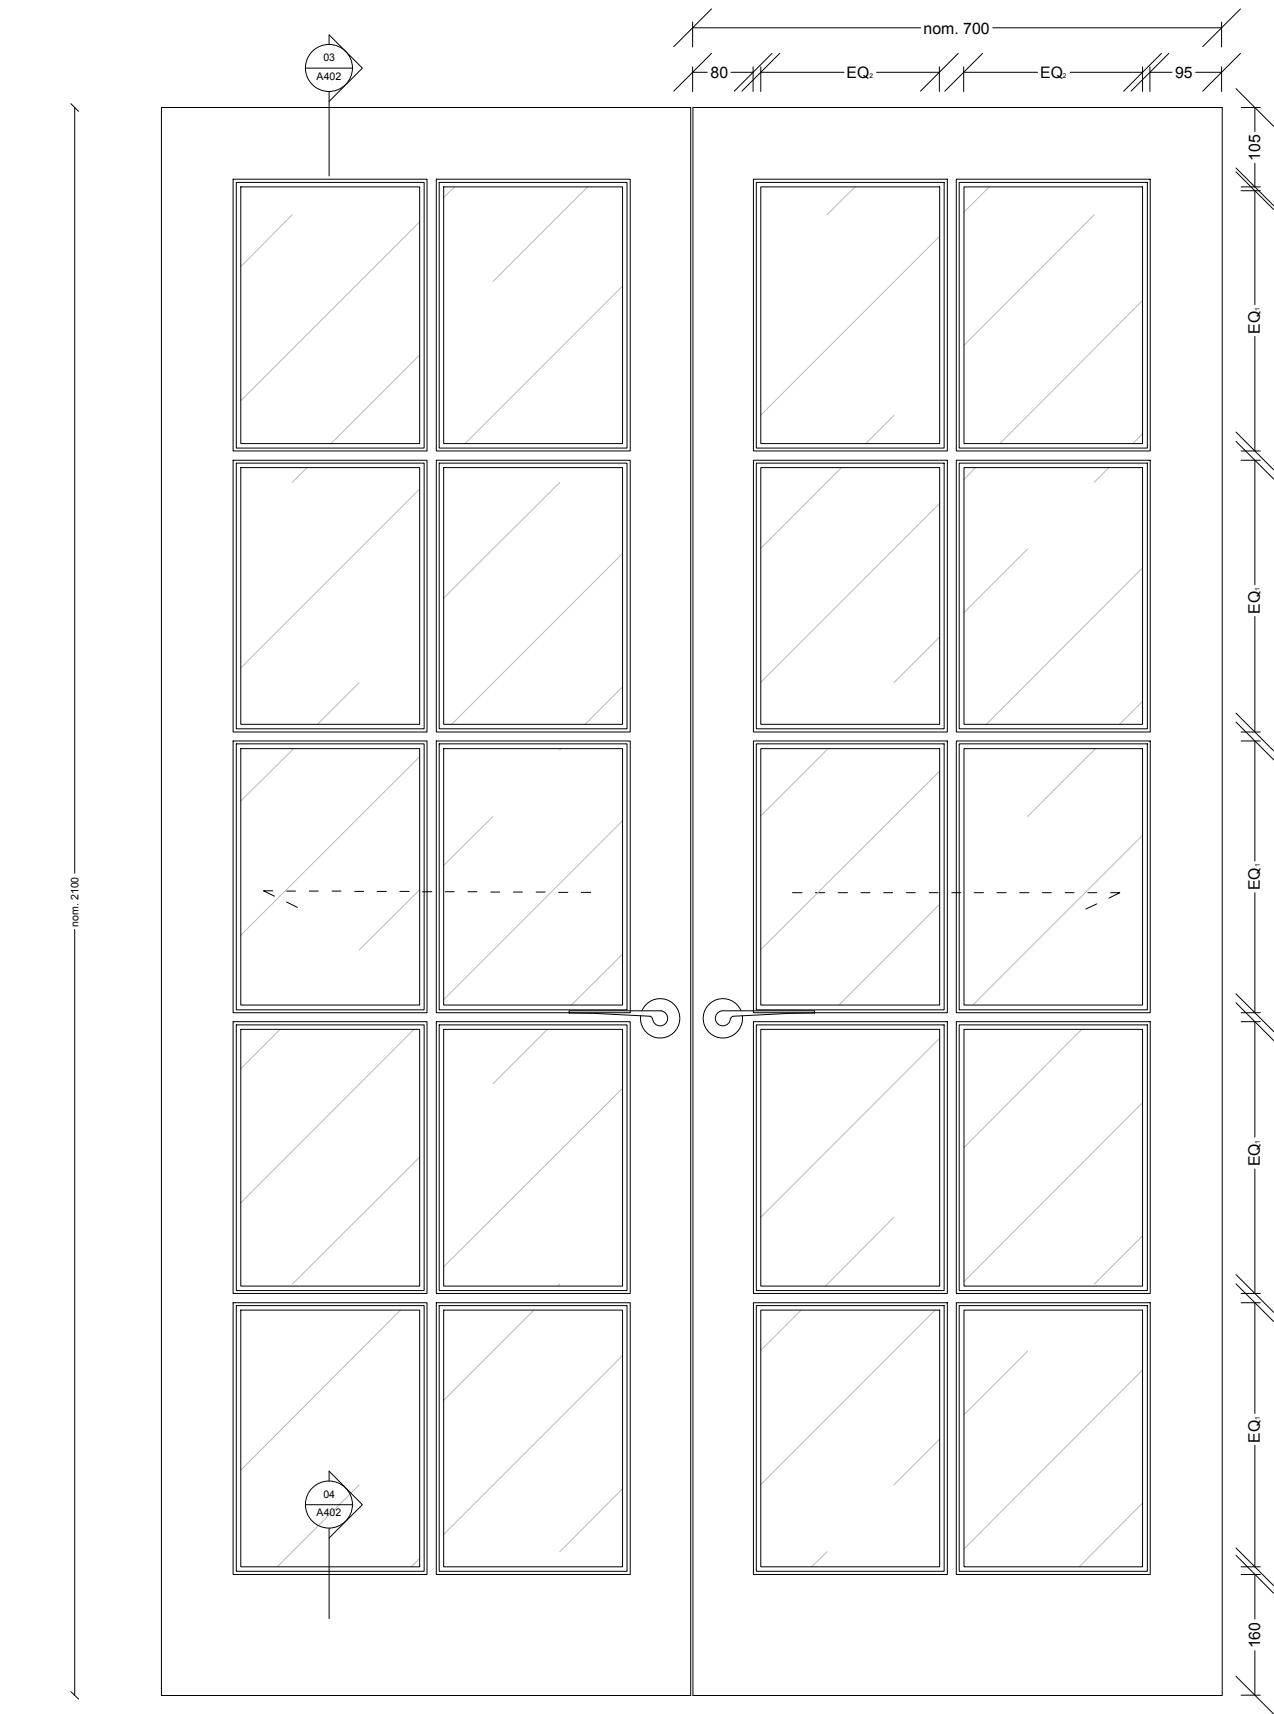


01 DOOR TYPE 1C - PROPOSED ELEVATION
1:10@A3, 1:5@A1

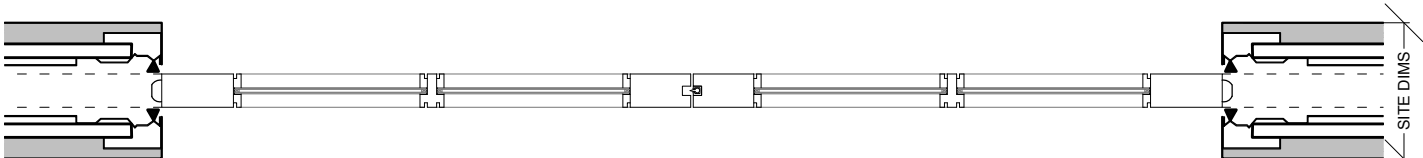


02 DOOR TYPE 1C - PROPOSED PLAN
1:10@A3, 1:5@A1

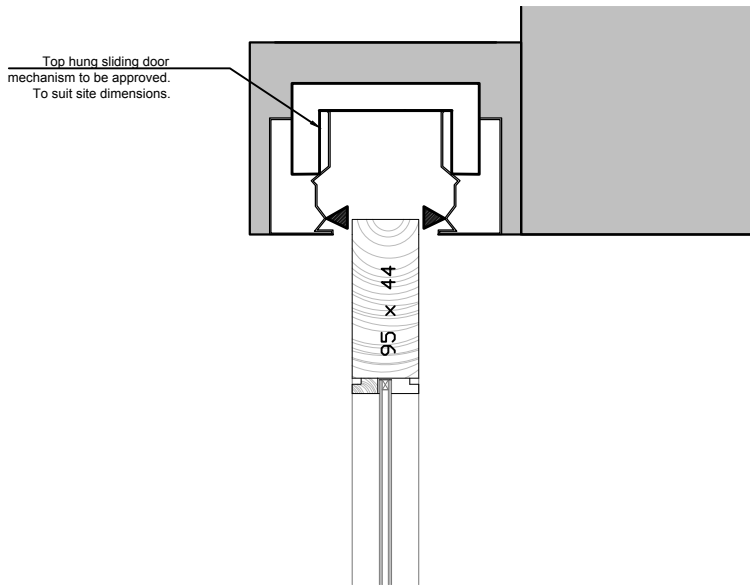

03 DOOR TYPE 1C - HEAD DETAIL
1:5@A3, 1:2.5@A1

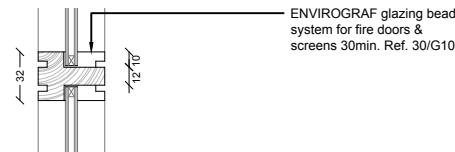

04 DOOR TYPE 1C - THRESHOLD DETAIL
1:5@A3, 1:2.5@A1

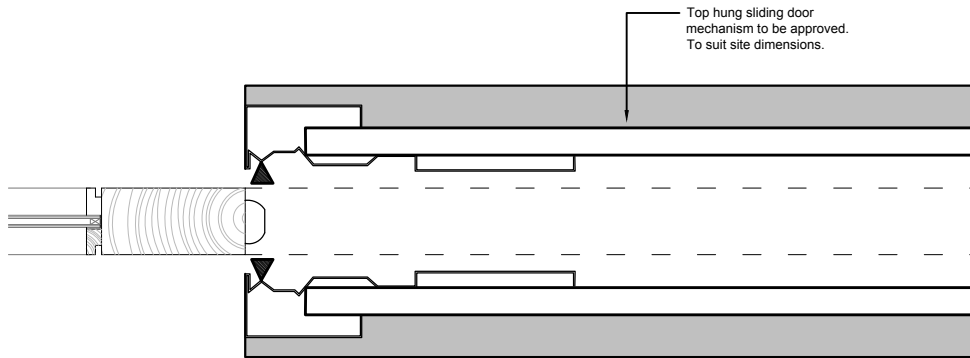

05 DOOR TYPE 1C - JAMB DETAIL
1:5@A3, 1:2.5@A1

0 100 200 300 400 500
SCALE 1:5 (A1)
SCALE 1:10 (A3)
MILLIMETRES

DO NOT SCALE FROM THIS DRAWING
DRAWING TO BE READ IN CONJUNCTION WITH ALL OTHER ARCHITECTS
AND ENGINEERS CONTRACT DRAWING & SPECIFICATIONS.
ANY DISCREPANCIES MUST BE BROUGHT TO THE ATTENTION OF THE
ARCHITECT IMMEDIATELY.
THE CONTRACTOR MUST VERIFY ALL DIMENSIONS BY SITE
MEASUREMENT BEFORE ORDERING MATERIALS OR MANUFACTURING
COMPONENTS.
SUBSTITUTE MATERIALS & PRODUCTS TO THOSE NAMED WILL BE
ACCEPTABLE IF PROVEN TO BE OF EQUAL OR HIGHER PERFORMANCE
AND NOT IN CONFLICT WITH OTHER ELEMENTS.
NOTES


DOORS	
1C	DLGF- 20

REV DATE DESCRIPTION


FOR PLANNING

JOB TITLE
Keats Grove
Hampstead
DRAWING TITLE
Internal Door Type 1C
LGF Sliding Door
JOB No 546
DWG No A402
SCALE (AT A1) 1:5@A1, 1:10@A3
DRAWN BY RFB
REV -
DATE Jan18


RICHARD GRIFFITHS ARCHITECTS
5 Maidstone Mews, 72-76 Borough High Street, London SE1 1GN
T +44(0)20 7357 8788 | F +44(0)20 7403 7887
E admin@rgarchitects.com | www.rgarchitects.com

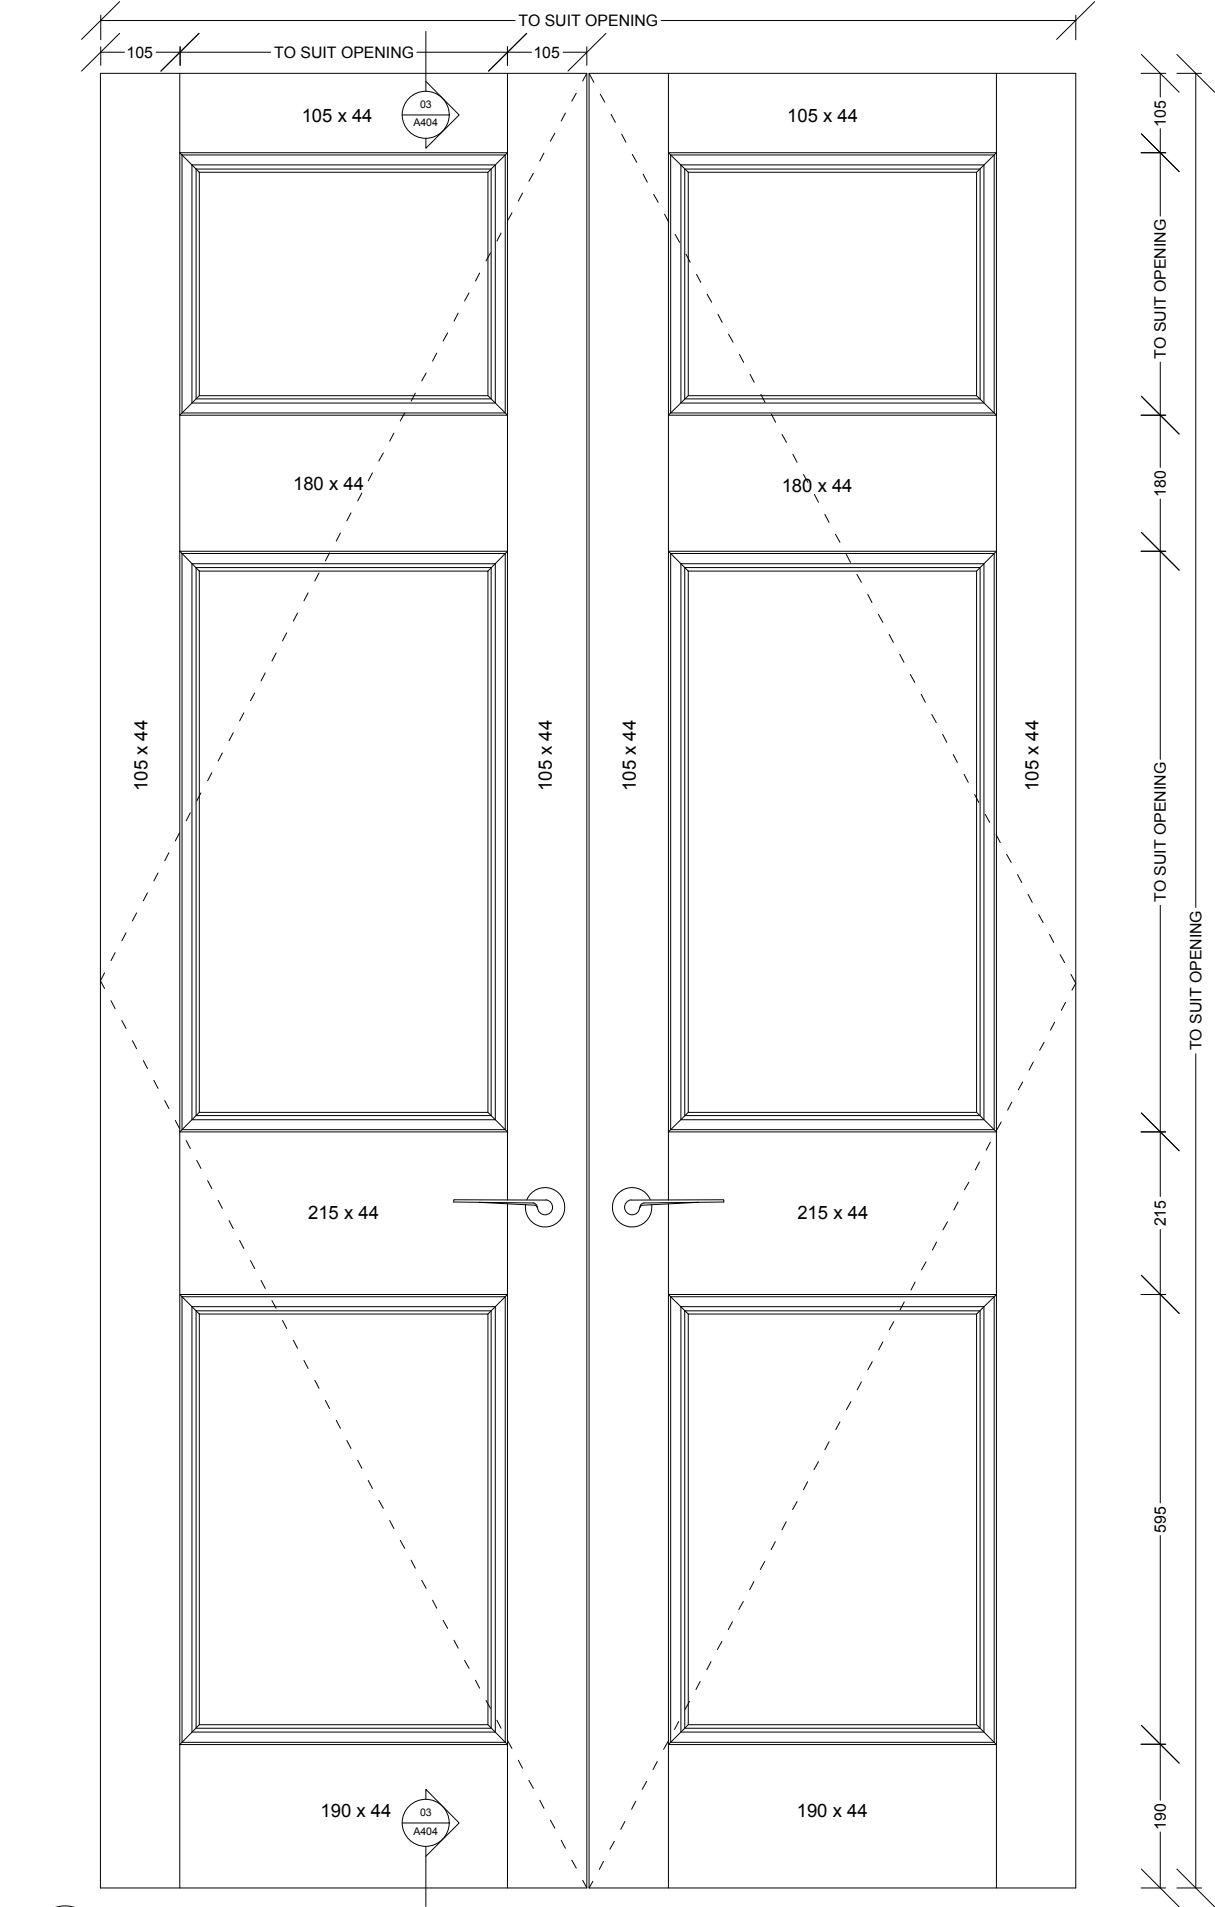


01 DOOR TYPE 1E - PROPOSED ELEVATION
1:10@A3, 1:5@A1

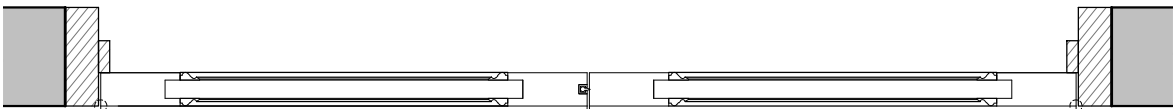


02 DOOR TYPE 1E - PROPOSED PLAN
1:10@A3, 1:5@A1

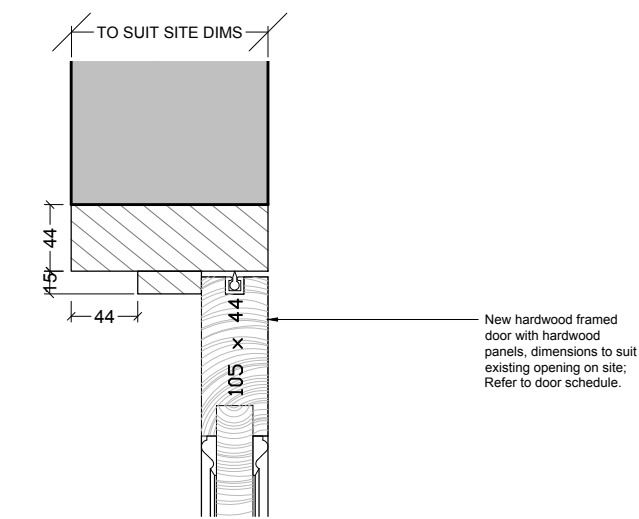

03 DOOR TYPE 1E - HEAD DETAIL
1:5@A3, 1:2.5@A1

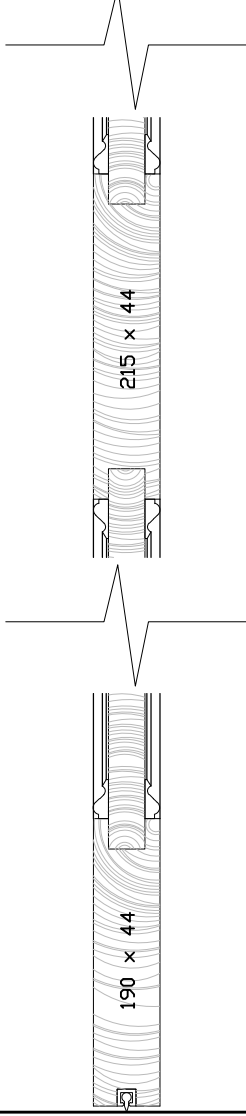

04 DOOR TYPE 1E - THRESHOLD DETAIL
1:5@A3, 1:2.5@A1

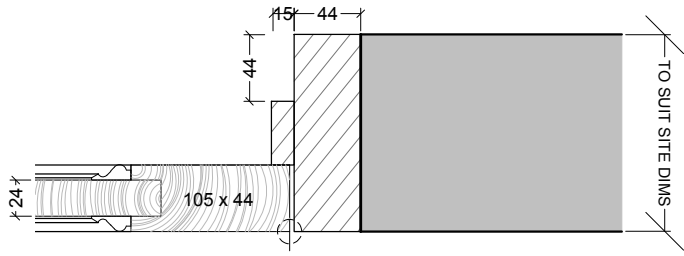

05 DOOR TYPE 1E - JAMB DETAIL
1:5@A3, 1:2.5@A1

DO NOT SCALE FROM THIS DRAWING
DRAWING TO BE READ IN CONJUNCTION WITH ALL OTHER ARCHITECTS
AND ENGINEERS CONTRACT DRAWING & SPECIFICATIONS.
ANY DISCREPANCIES MUST BE BROUGHT TO THE ATTENTION OF THE
ARCHITECT IMMEDIATELY.
THE CONTRACTOR MUST VERIFY ALL DIMENSIONS BY SITE
MEASUREMENT BEFORE ORDERING MATERIALS OR MANUFACTURING
COMPONENTS.
SUBSTITUTE MATERIALS & PRODUCTS TO THOSE NAMED WILL BE
ACCEPTABLE IF PROVEN TO BE OF EQUAL OR HIGHER PERFORMANCE
AND NOT IN CONFLICT WITH OTHER ELEMENTS.

NOTES

DOORS	
1E	DGF-18 DGF-19*

* as consented in application ref
2018/5475/P & 2018/5781/L


REV	DATE	DESCRIPTION
-----	------	-------------


FOR PLANNING

JOB TITLE
Keats Grove
Hampstead
DRAWING TITLE
Internal Door Type 1E
6-Panelled Double Door
JOB No
546
DWG No
A404
SCALE (AT A1)
1:5@A1, 1:10@A3
REV
-
DATE
Jan18


RICHARD GRIFFITHS ARCHITECTS

5 Maidstone Mews, 72-76 Borough High Street, London SE1 1GN
T +44(0)20 7357 8788 | F +44(0)20 7403 7887
E admin@rgarchitects.com | www.rgarchitects.com

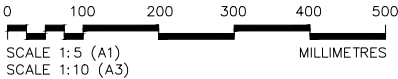


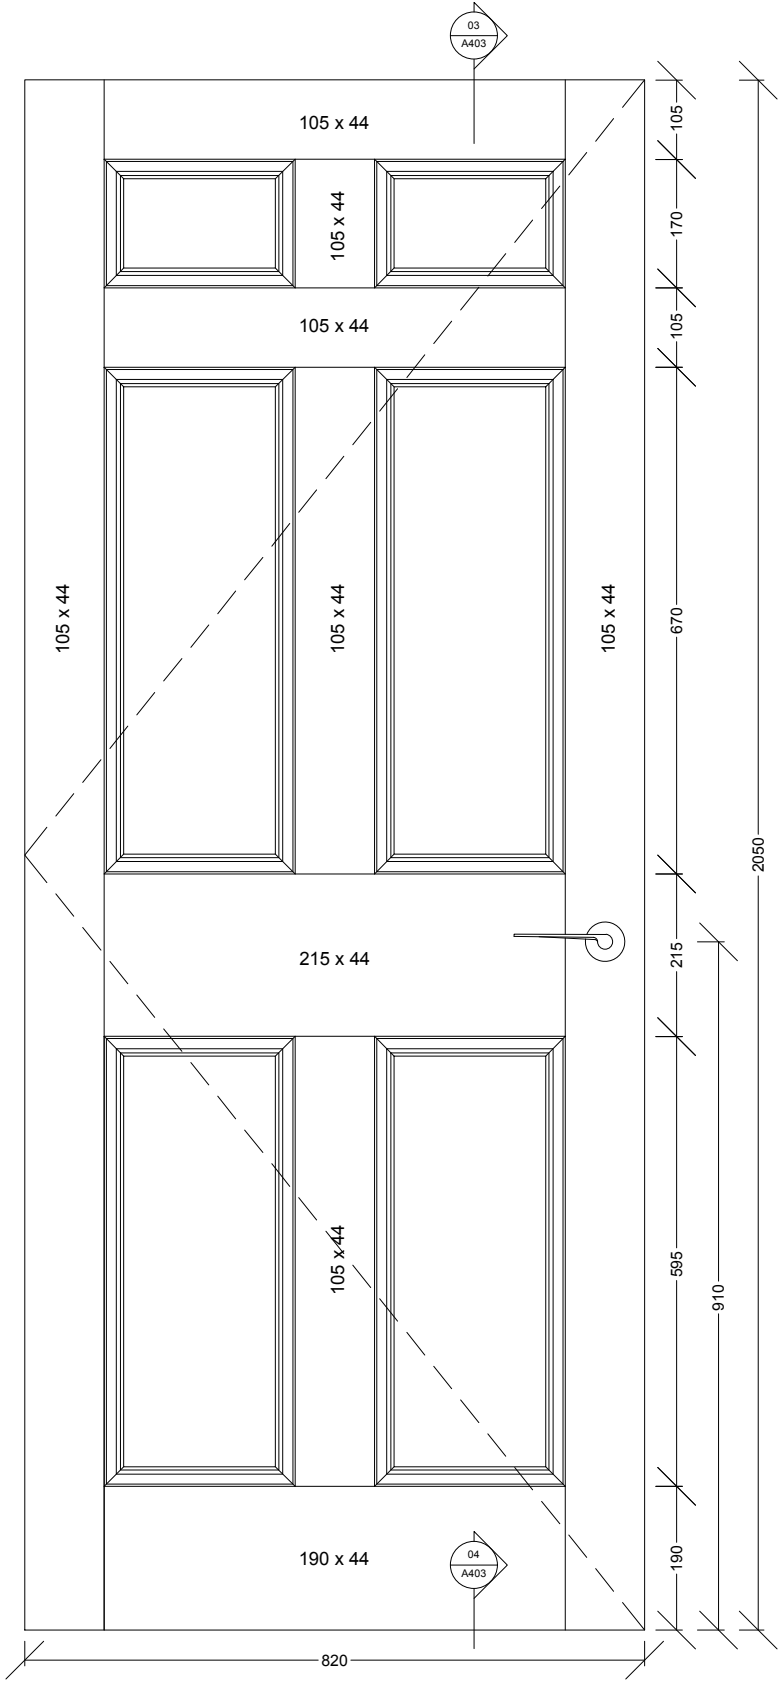


01 DOOR TYPE 1D - PROPOSED ELEVATION
1:10@A3, 1:5@A1

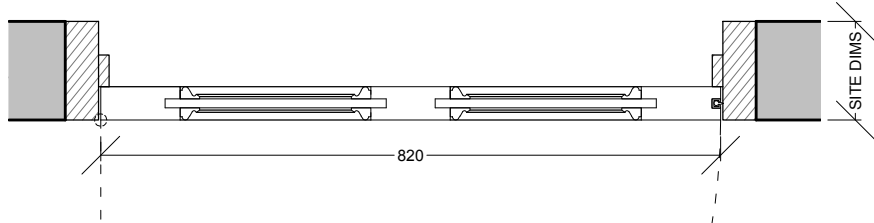

02 DOOR TYPE 1D - PROPOSED PLAN
1:10@A3, 1:5@A1

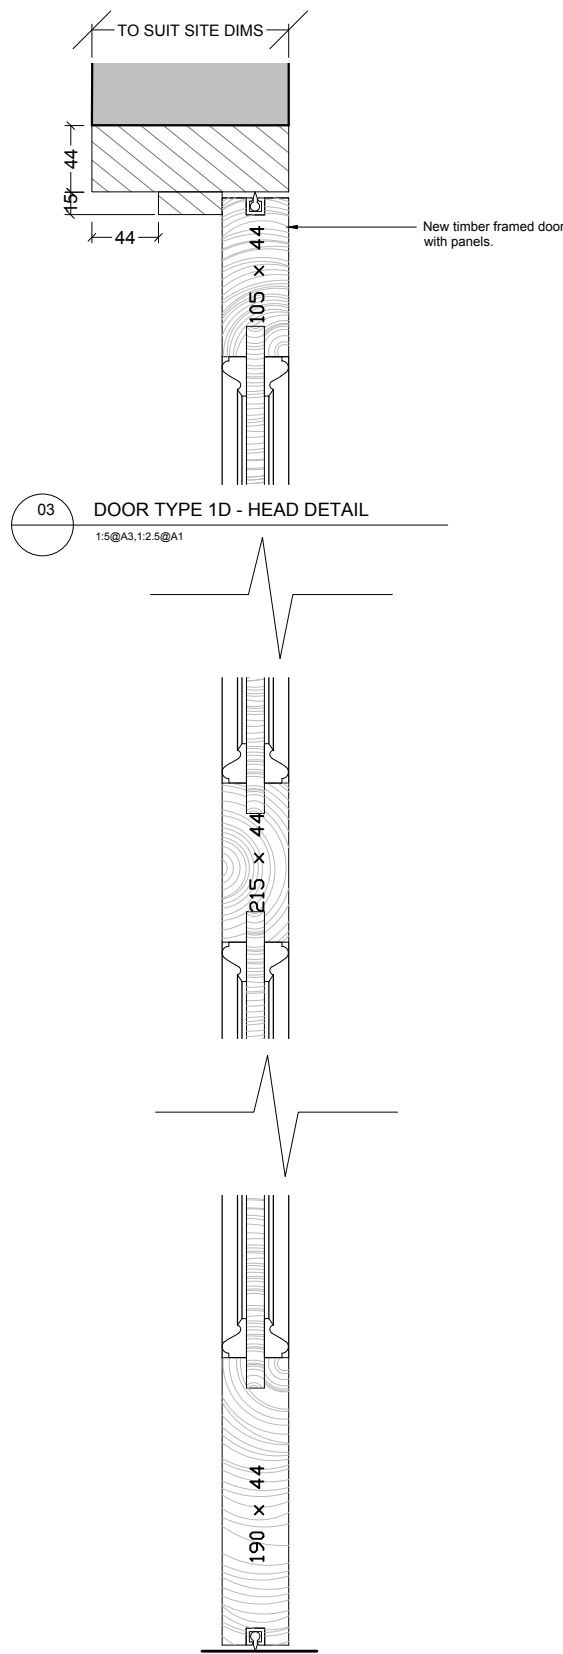

04 DOOR TYPE 1D - THRESHOLD DETAIL
1:5@A3, 1:2.5@A1

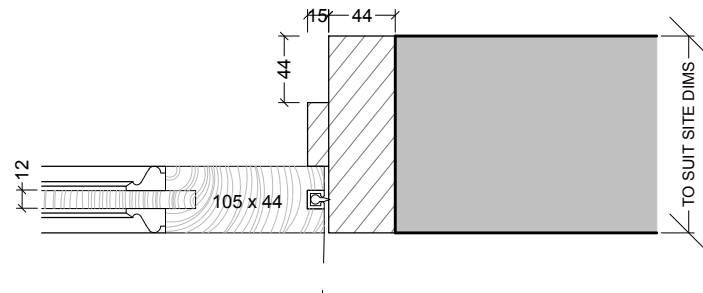

05 DOOR TYPE 1D - JAMB DETAIL
1:5@A3, 1:2.5@A1

DO NOT SCALE FROM THIS DRAWING
DRAWING TO BE READ IN CONJUNCTION WITH ALL OTHER ARCHITECTS
AND ENGINEERS CONTRACT DRAWING & SPECIFICATIONS.
ANY DISCREPANCIES MUST BE BROUGHT TO THE ATTENTION OF THE
ARCHITECT IMMEDIATELY.
THE CONTRACTOR MUST VERIFY ALL DIMENSIONS BY SITE
MEASUREMENT BEFORE ORDERING MATERIALS OR MANUFACTURING
COMPONENTS.
SUBSTITUTE MATERIALS & PRODUCTS TO THOSE NAMED WILL BE
ACCEPTABLE IF PROVEN TO BE OF EQUAL OR HIGHER PERFORMANCE
AND NOT IN CONFLICT WITH OTHER ELEMENTS.

NOTES

DOORS	
1D	DGF-09
	DGF-15
	DGF-19

REV DATE DESCRIPTION


FOR PLANNING

JOB TITLE
Keats Grove
Hampstead
DRAWING TITLE
Internal Door Type 1D
6-Panelled Single Door
JOB No 546
DWG No A403
SCALE (AT A1) 1:5@A1, 1:10@A3
DRAWN BY RFB
DATE Jan18
REV -

RICHARD GRIFFITHS ARCHITECTS


5 Maidstone Mews, 72-76 Borough High Street, London SE1 1GN
T +44(0)20 7357 8788 | F +44(0)20 7403 7887
E admin@rgarchitects.com | www.rgarchitects.com

0 100 200 300 400 500
SCALE 1:5 (A1)
SCALE 1:10 (A3)
MILLIMETRES

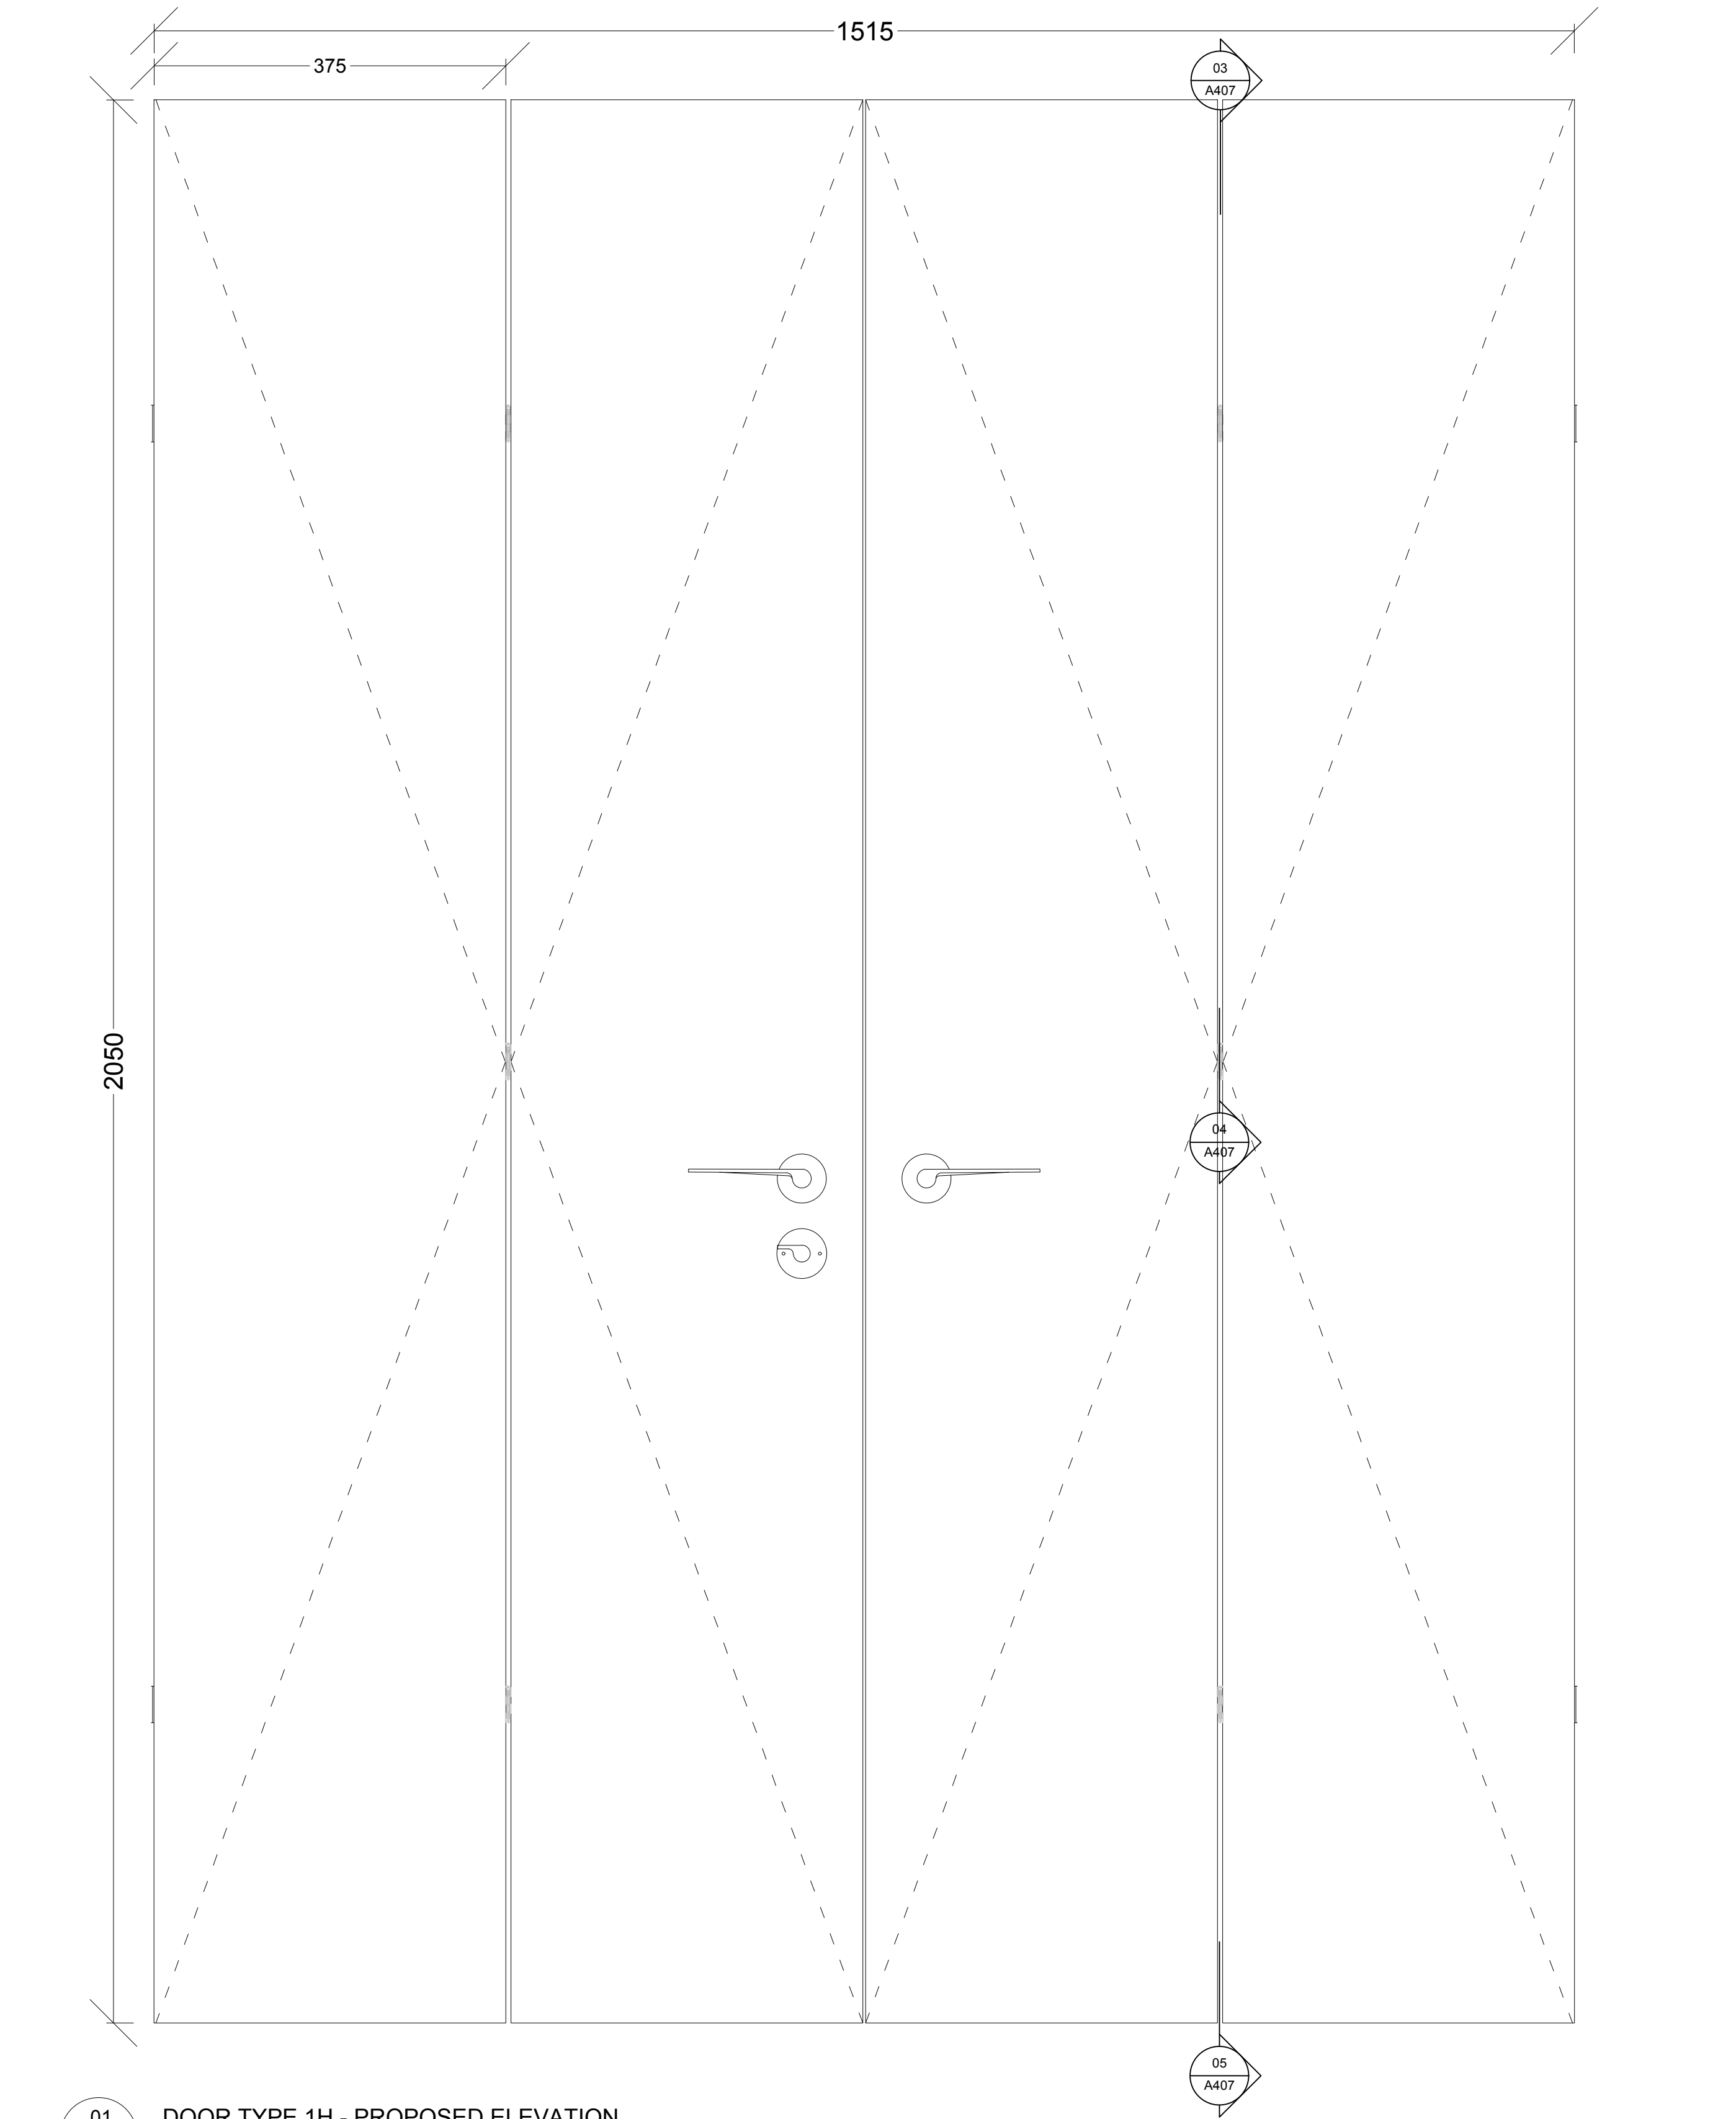


01 DOOR TYPE 1H - PROPOSED ELEVATION
1:10@A3, 1:5@A1


02 DOOR TYPE 1H - PROPOSED PLAN
1:10@A3, 1:5@A1

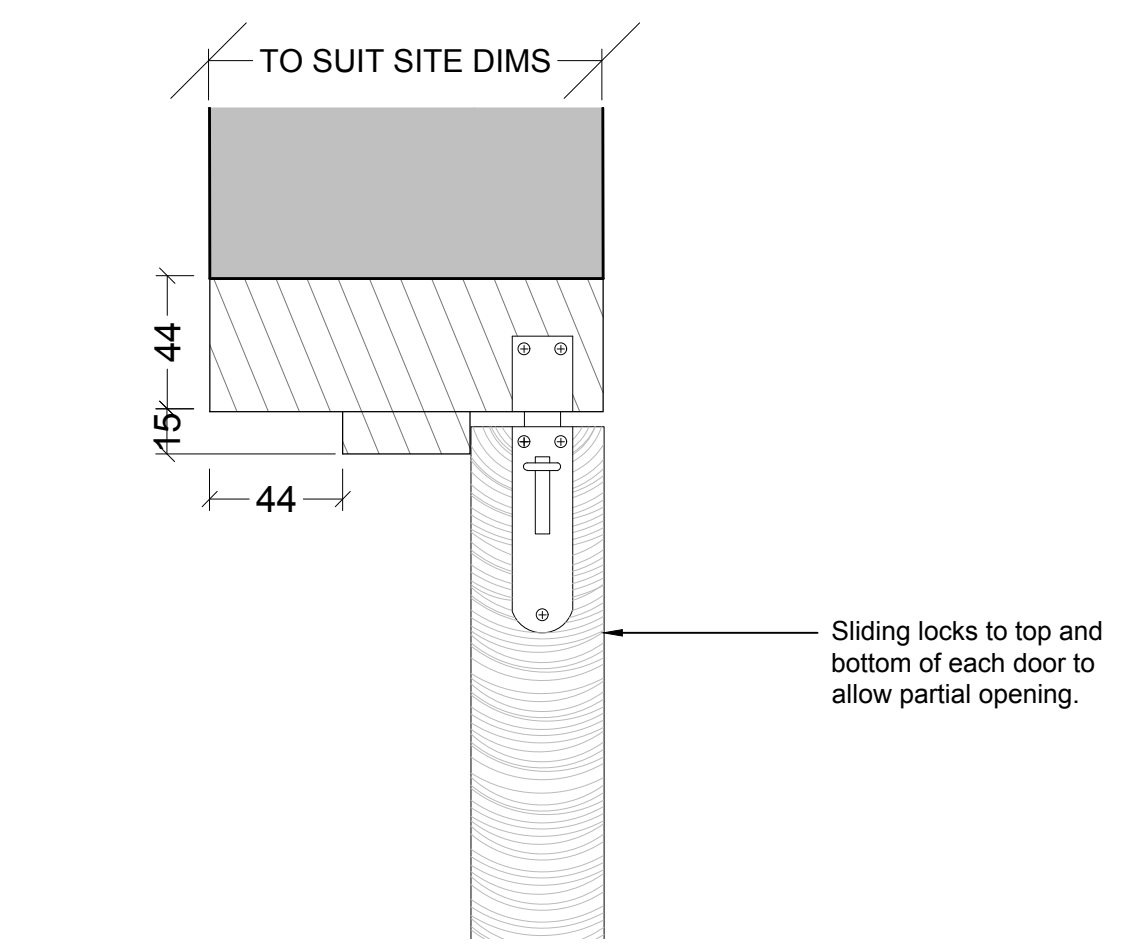


03 DOOR TYPE 1H - HEAD DETAIL
1:5@A3, 1:2.5@A1

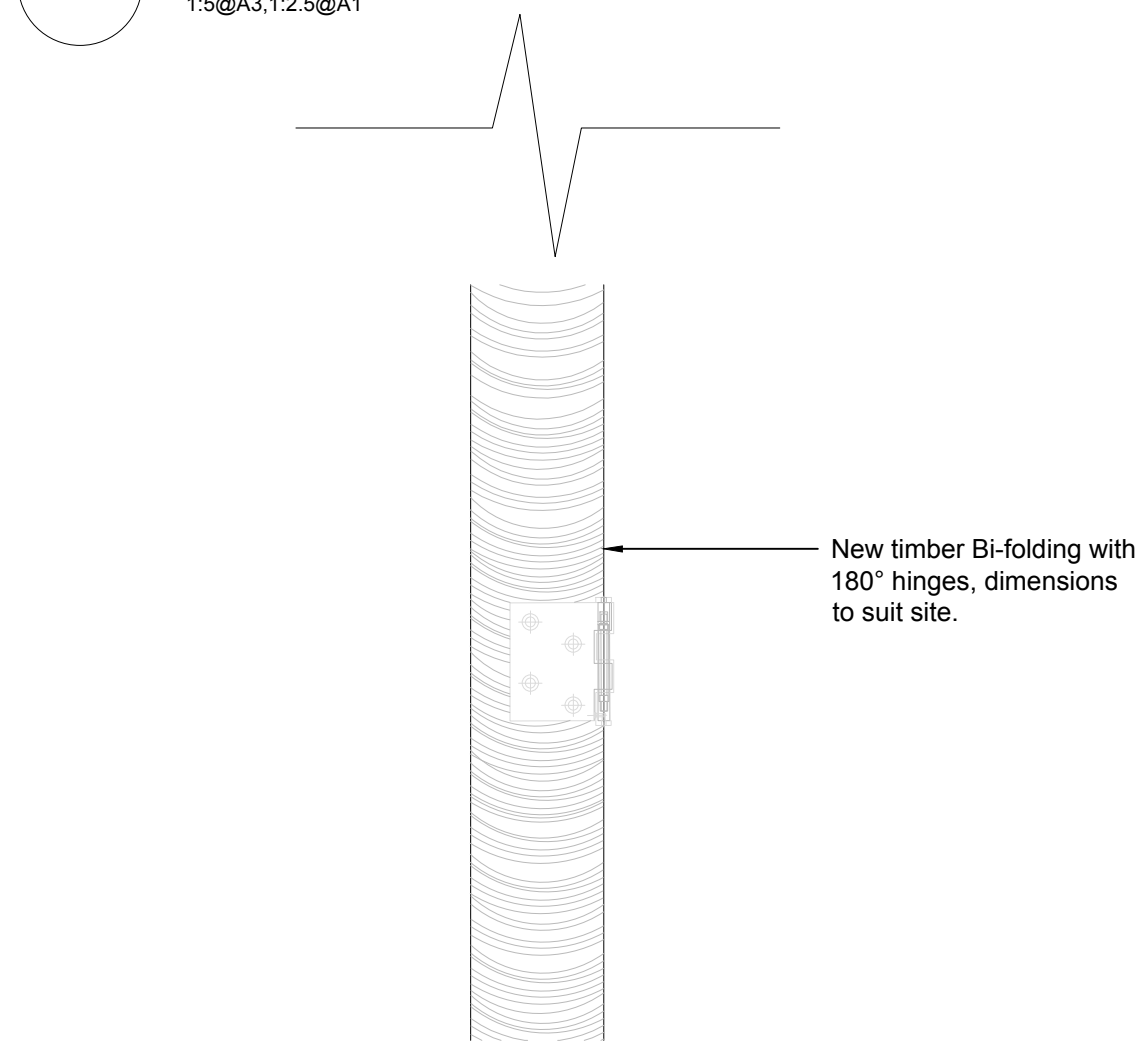


04 DOOR TYPE 1H - HINGE DETAIL
1:5@A3, 1:2.5@A1

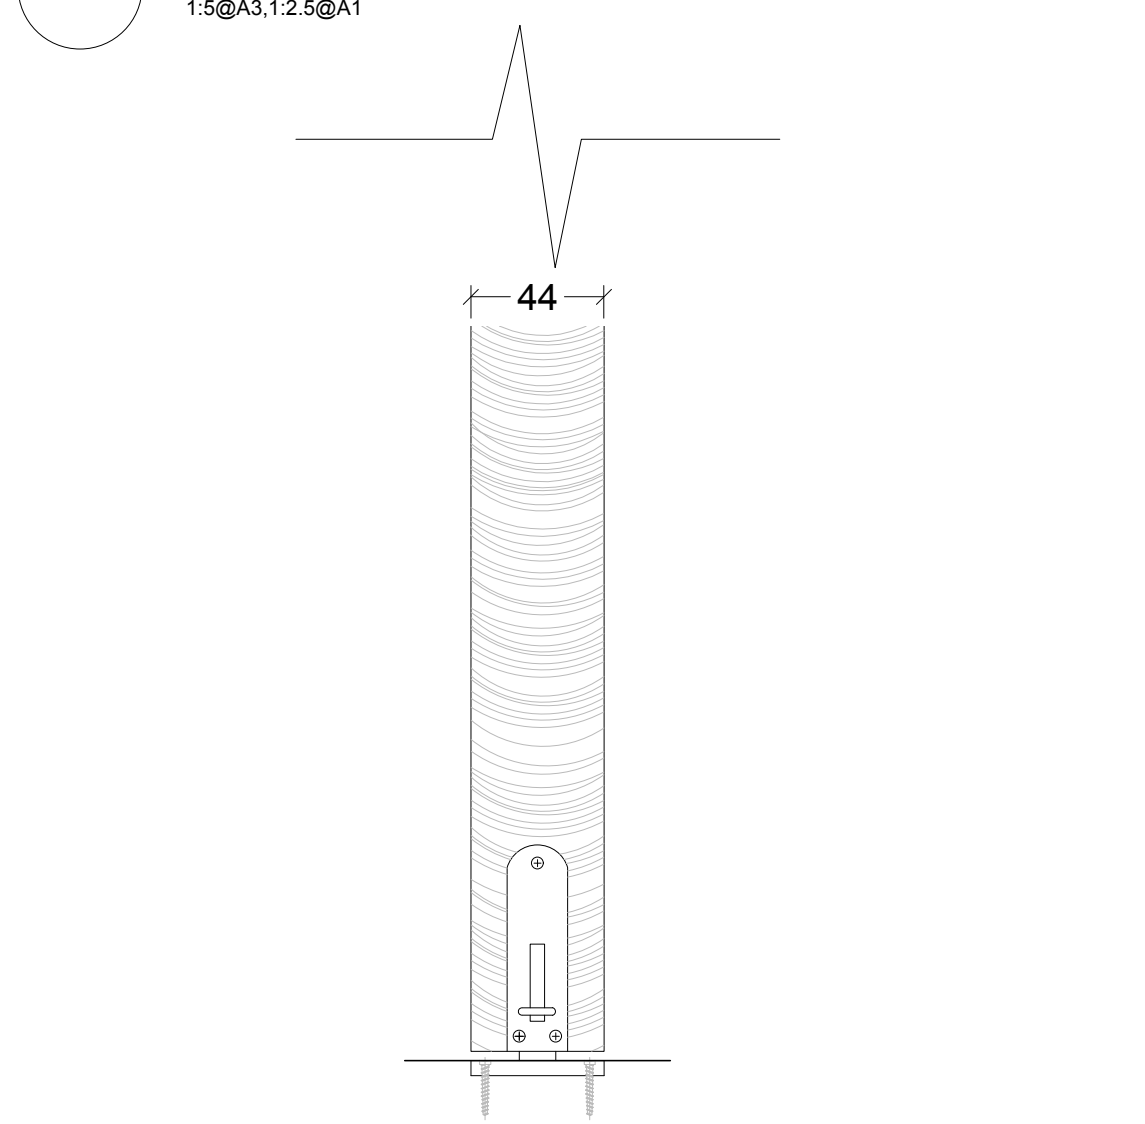

05 DOOR TYPE 1H - THRESHOLD DETAIL
1:5@A3, 1:2.5@A1

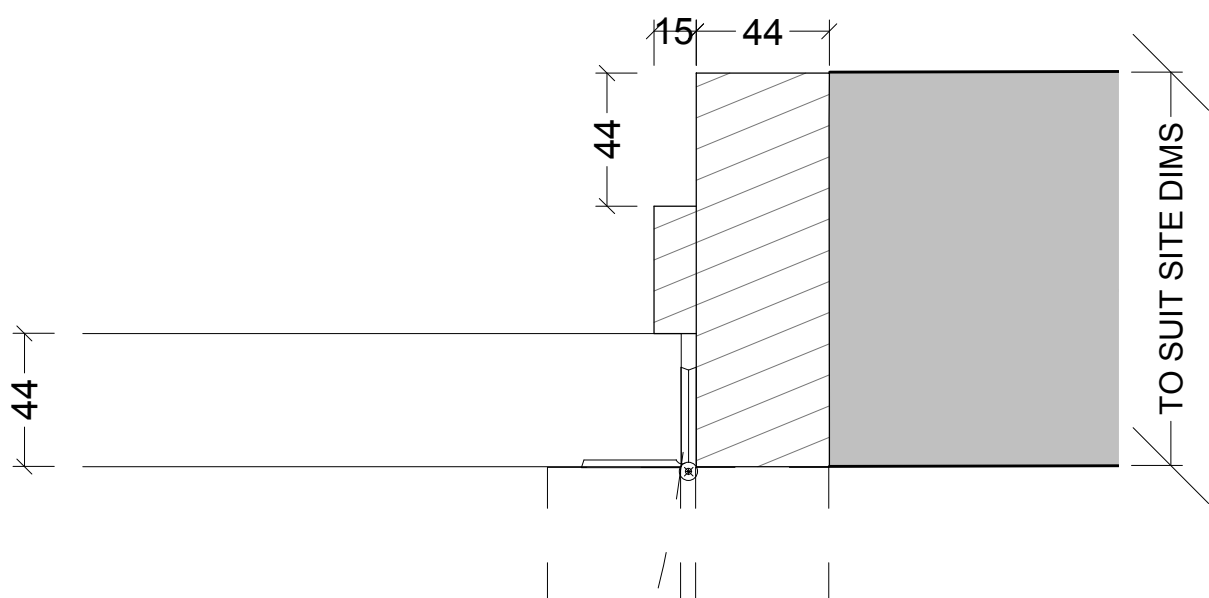

06 DOOR TYPE 1H - JAMB DETAIL
1:5@A3, 1:2.5@A1

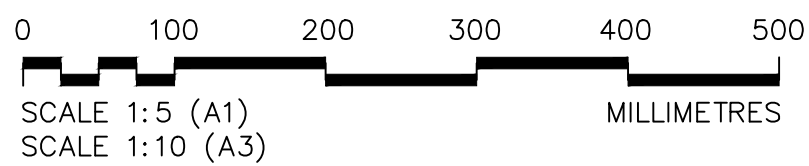

DO NOT SCALE FROM THIS DRAWING
DRAWING TO BE READ IN CONJUNCTION WITH ALL OTHER ARCHITECTS
AND ENGINEERS CONTRACT DRAWING & SPECIFICATIONS.
ANY DISCREPANCIES MUST BE BROUGHT TO THE ATTENTION OF THE
ARCHITECT IMMEDIATELY.
THE CONTRACTOR MUST VERIFY ALL DIMENSIONS BY SITE
MEASUREMENT BEFORE ORDERING MATERIALS OR MANUFACTURING
COMPONENTS.
SUBSTITUTE MATERIALS & PRODUCTS TO THOSE NAMED WILL BE
ACCEPTABLE IF PROVEN TO BE OF EQUAL OR HIGHER PERFORMANCE
AND NOT IN CONFLICT WITH OTHER ELEMENTS.

NOTES


DOORS	
1G	DLGF-23

REV	DATE	DESCRIPTION
-----	------	-------------


FOR PLANNING

JOB TITLE Keats Grove Hampstead		
DRAWING TITLE Internal Door Type 1H Bi-Folding Doors		
JOB No 546	DWG No A407	REV -
DRAWN BY RFB	SCALE (AT A1) 1:5@A1, 1:10@A3	DATE Jan18


RICHARD GRIFFITHS ARCHITECTS
5 Maidstone Mews, 72-76 Borough High Street, London SE1 1GN
T +44(0)20 7357 8788 | F +44(0)20 7403 7887
E admin@rgarchitects.com | www.rgarchitects.com

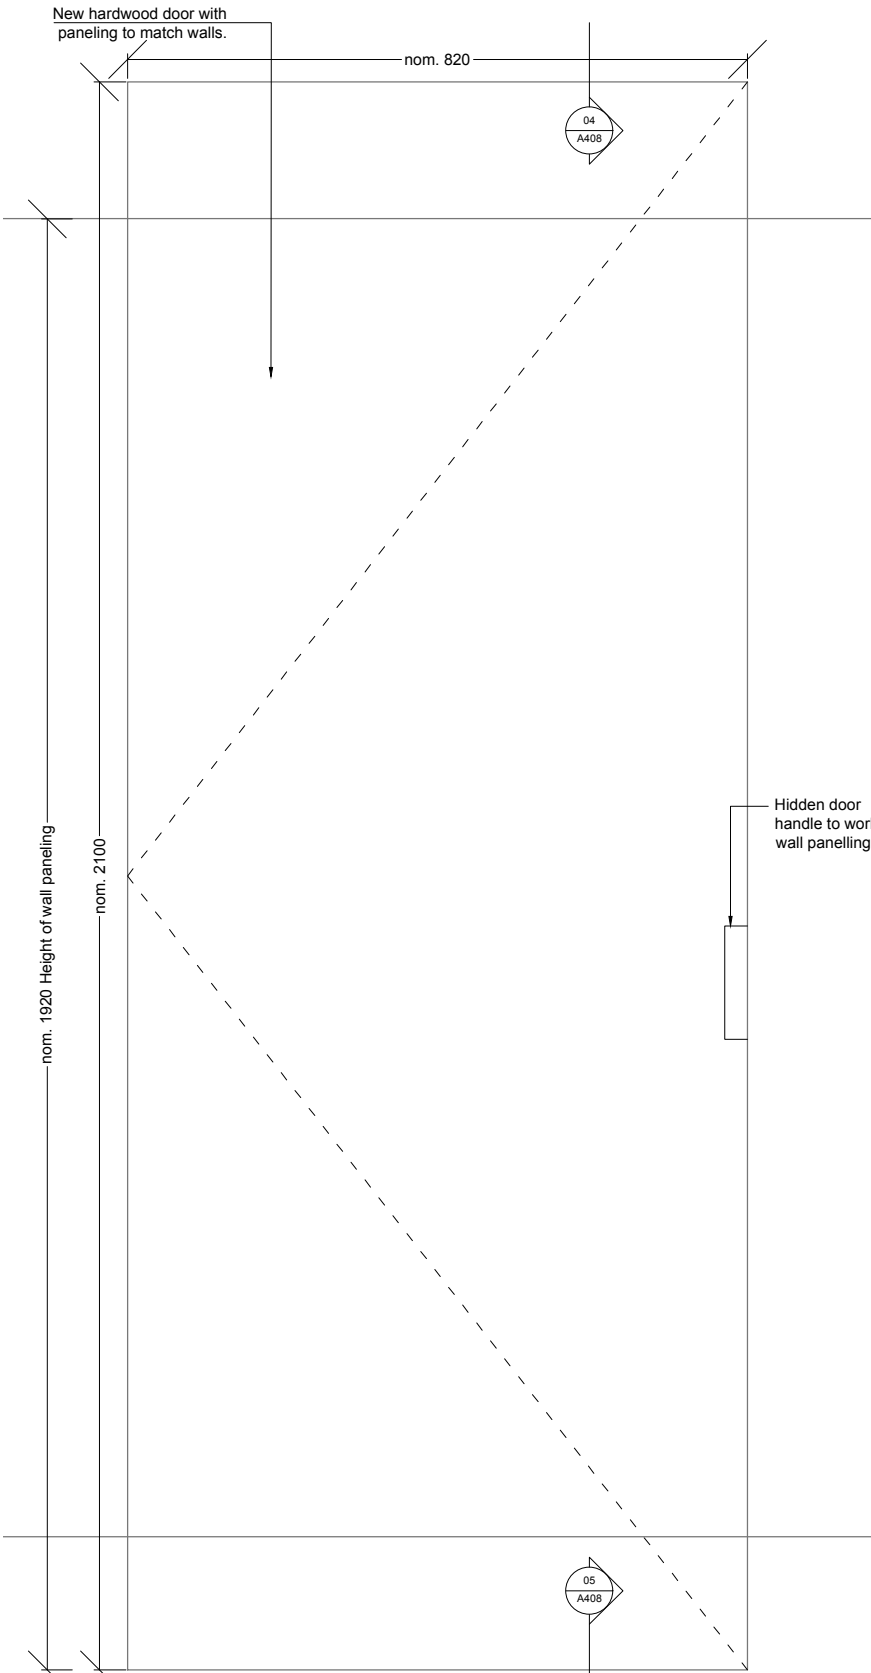


01 DOOR TYPE 1J - PROPOSED ELEVATION (DINING ROOM)
1:10@A3, 1:5@A1

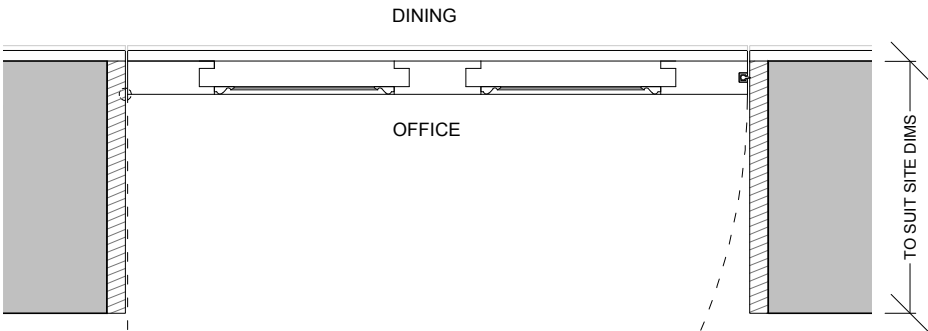

02 DOOR TYPE 1J - PROPOSED PLAN
1:10@A3, 1:5@A1

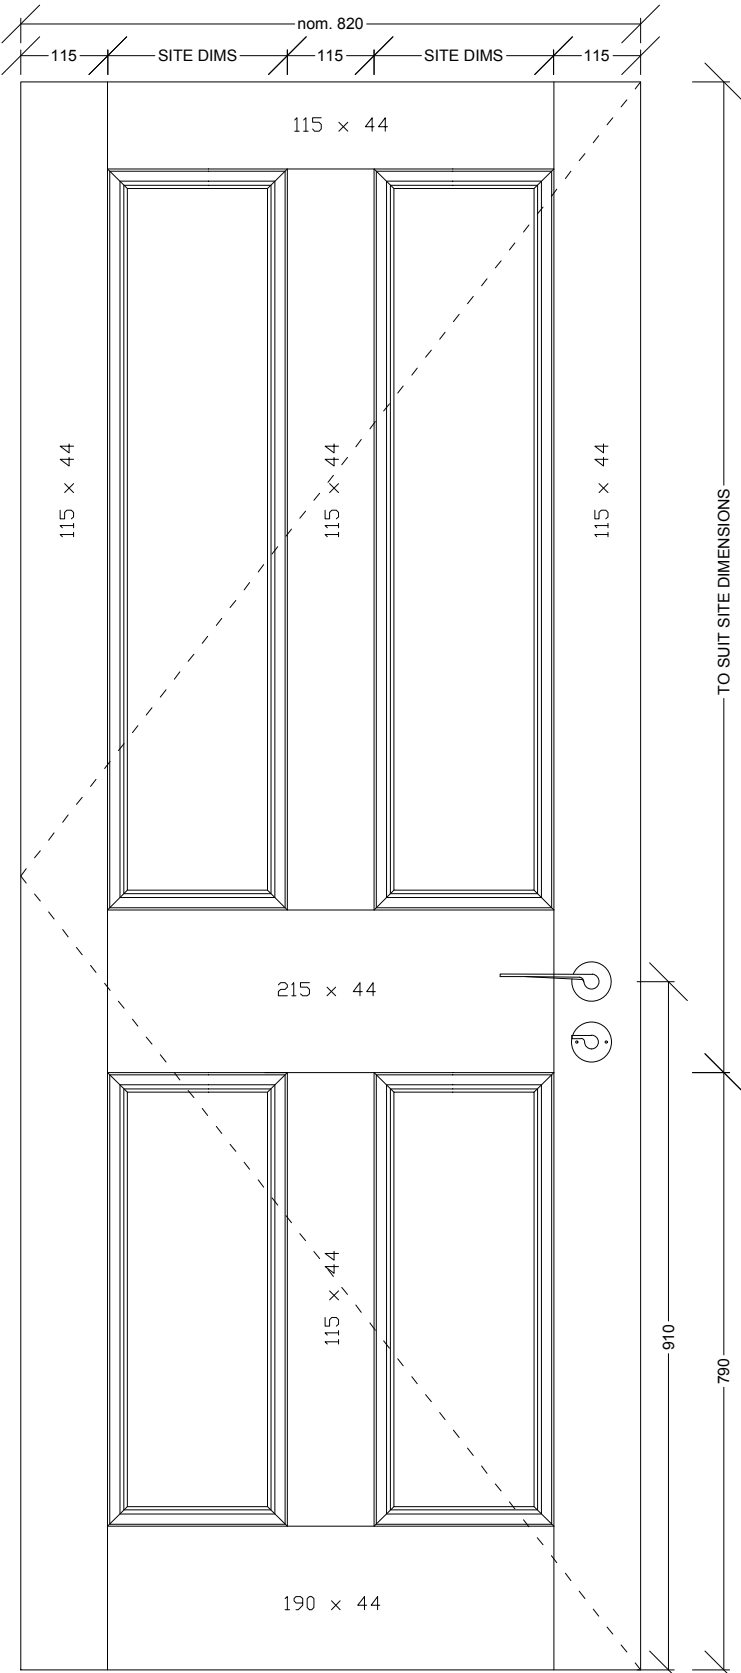


03 DOOR TYPE 1J - PROPOSED ELEVATION (OFFICE)
1:10@A3, 1:5@A1

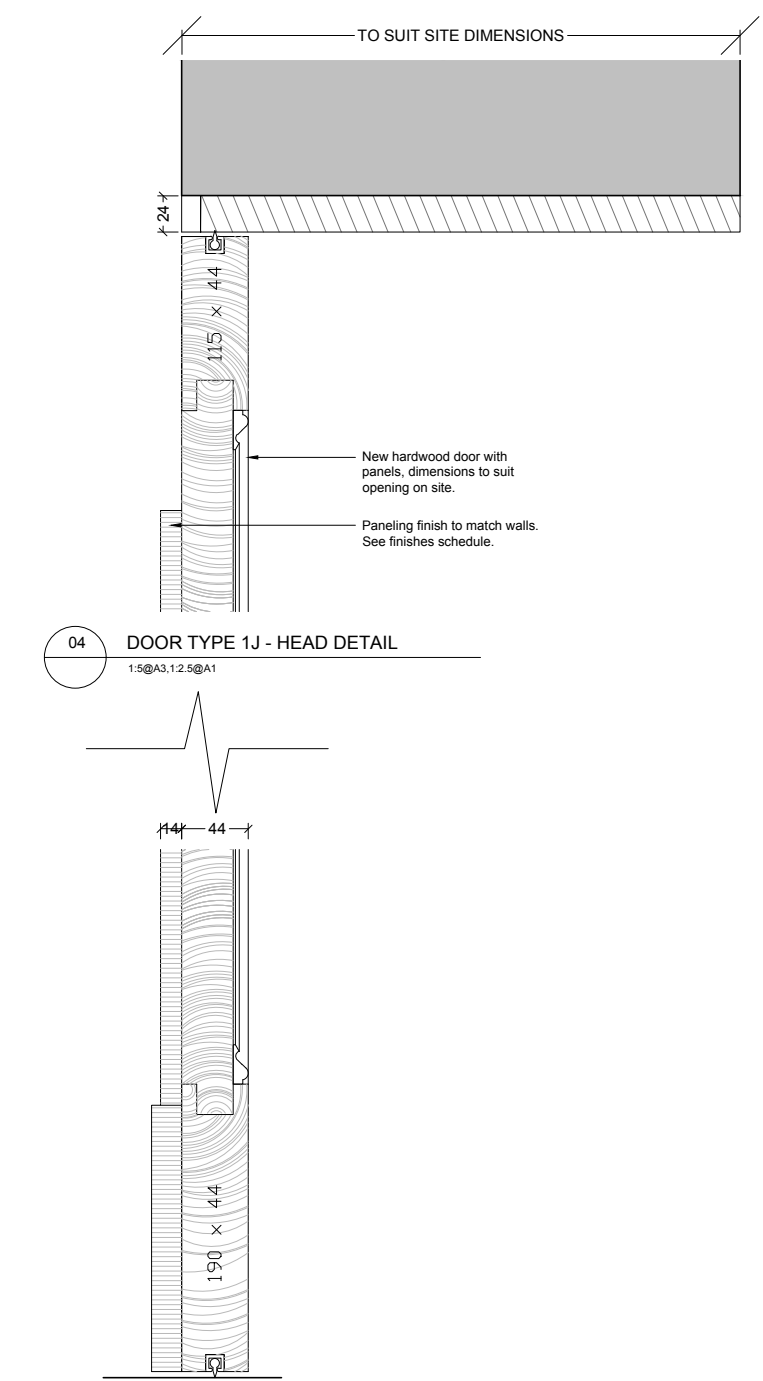


04 DOOR TYPE 1J - HEAD DETAIL
1:5@A3, 1:2.5@A1

05 DOOR TYPE 1J - THRESHOLD DETAIL
1:5@A3, 1:2.5@A1

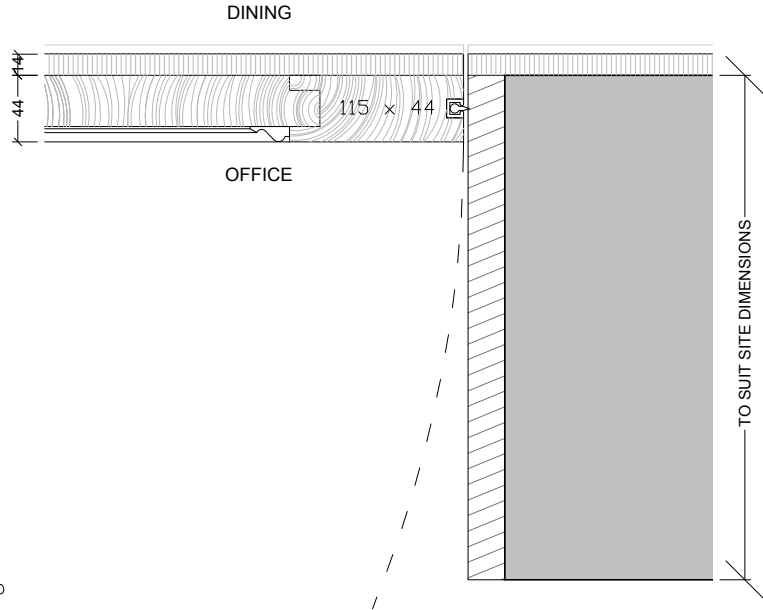

06 DOOR TYPE 1J - JAMB DETAIL
1:5@A3, 1:2.5@A1

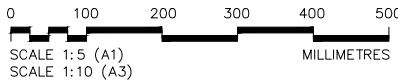

DO NOT SCALE FROM THIS DRAWING
DRAWING TO BE READ IN CONJUNCTION WITH ALL OTHER ARCHITECTS
AND ENGINEERS CONTRACT DRAWING & SPECIFICATIONS.
ANY DISCREPANCIES MUST BE BROUGHT TO THE ATTENTION OF THE
ARCHITECT IMMEDIATELY.
THE CONTRACTOR MUST VERIFY ALL DIMENSIONS BY SITE
MEASUREMENT BEFORE ORDERING MATERIALS OR MANUFACTURING
COMPONENTS.
SUBSTITUTE MATERIALS & PRODUCTS TO THOSE NAMED WILL BE
ACCEPTABLE IF PROVEN TO BE OF EQUAL OR HIGHER PERFORMANCE
AND NOT IN CONFLICT WITH OTHER ELEMENTS.

DOORS	
1J	DLGF-19


REV	DATE	DESCRIPTION
-----	------	-------------

FOR PLANNING


JOB TITLE
Keats Grove
Hampstead
DRAWING TITLE
Internal Door Type 1J
LGF Hidden Door
JOB No
546
DWG No
A408
SCALE (AT A1)
1:5@A1, 1:10@A3
REV
-
DATE
Jan18

RICHARD GRIFFITHS ARCHITECTS


5 Maldstone Mews, 72-76 Borough High Street, London SE1 1GN
T +44(0)20 7357 8788 | F +44(0)20 7403 7887
E admin@rgarchitects.com | www.rgarchitects.com

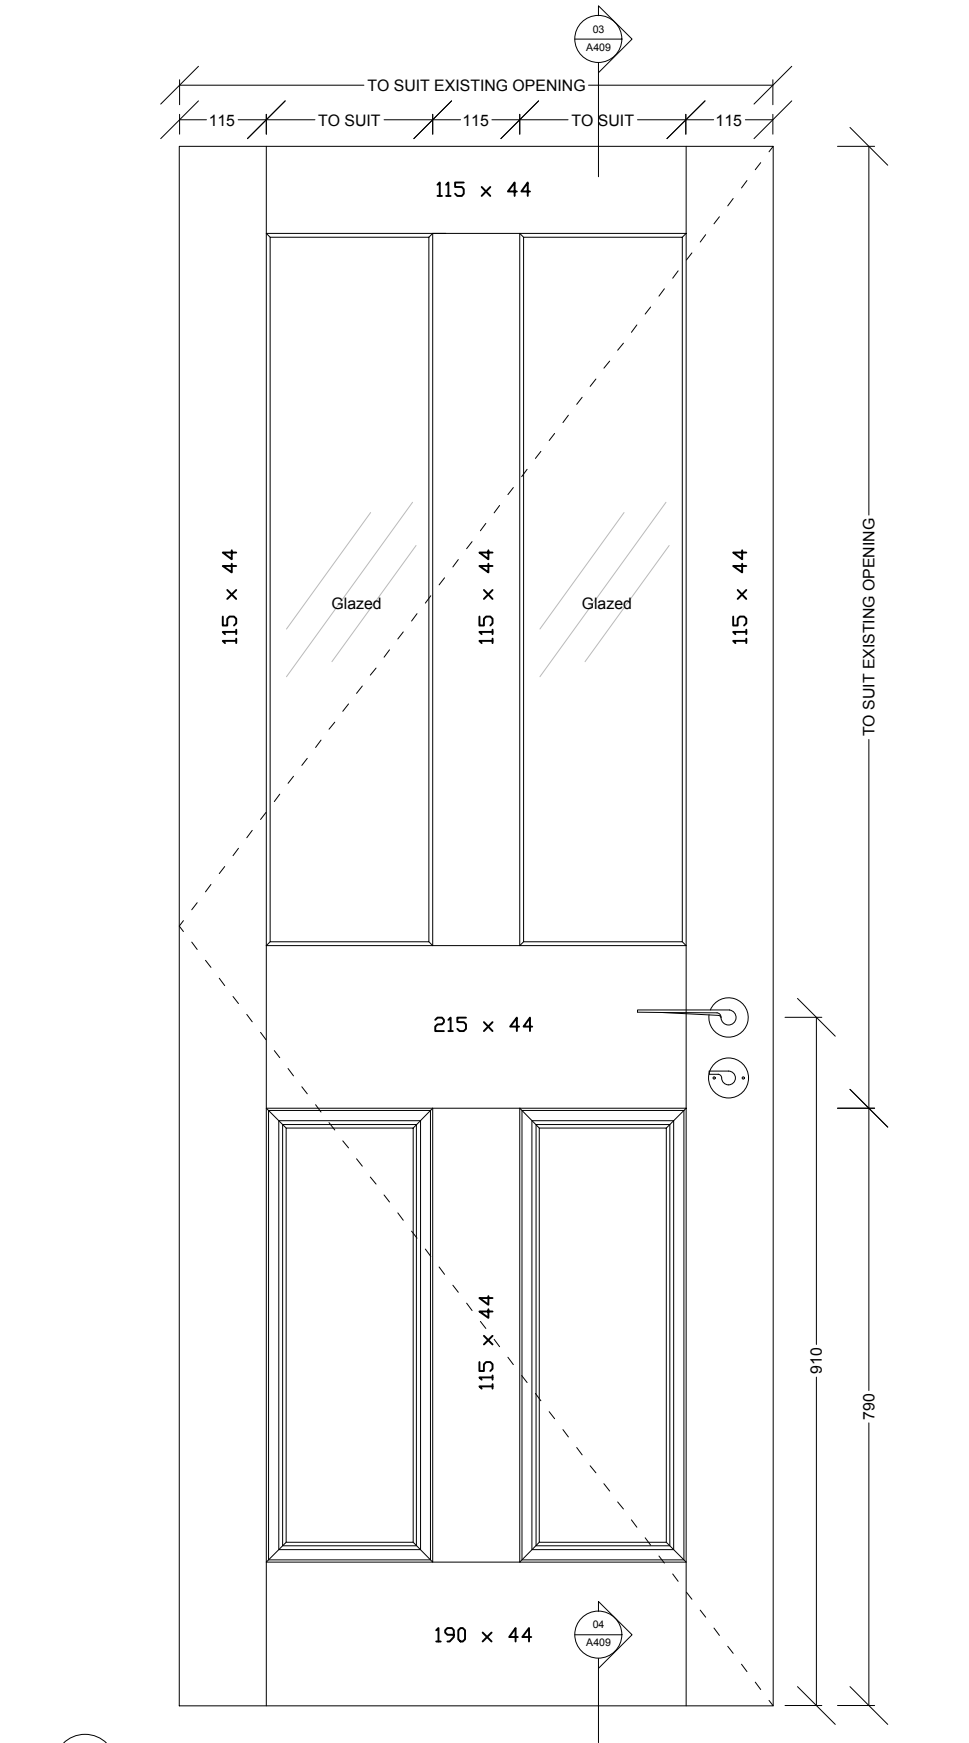


01 DOOR TYPE 2A - PROPOSED ELEVATION
1:10@A3,1:5@A1

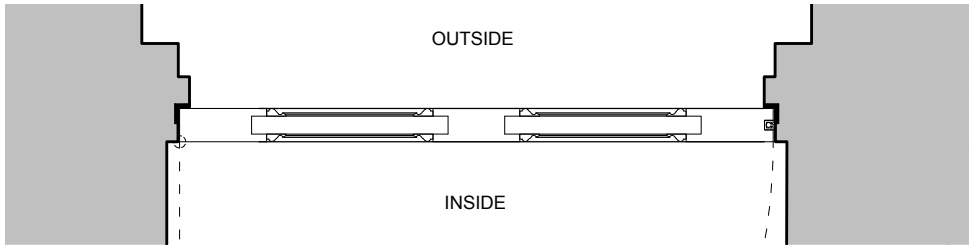


02 DOOR TYPE 2A - PROPOSED PLAN
1:10@A3,1:5@A1

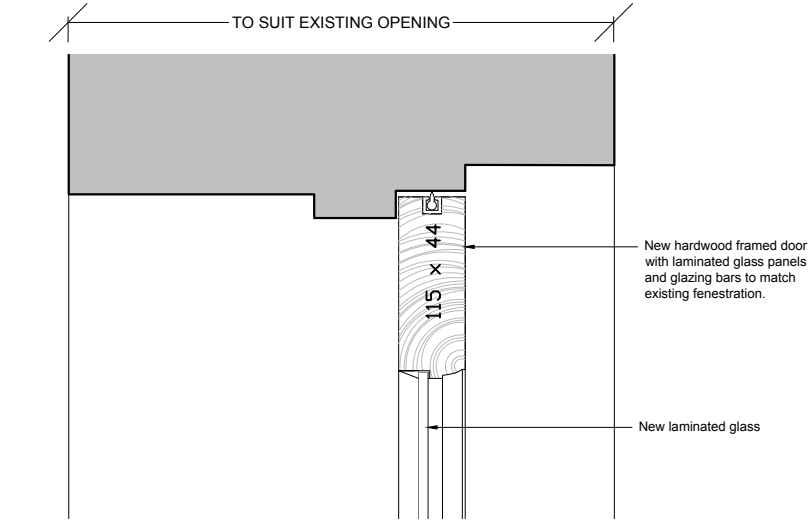

03 DOOR TYPE 2A - HEAD DETAIL
1:5@A3,1:2.5@A1

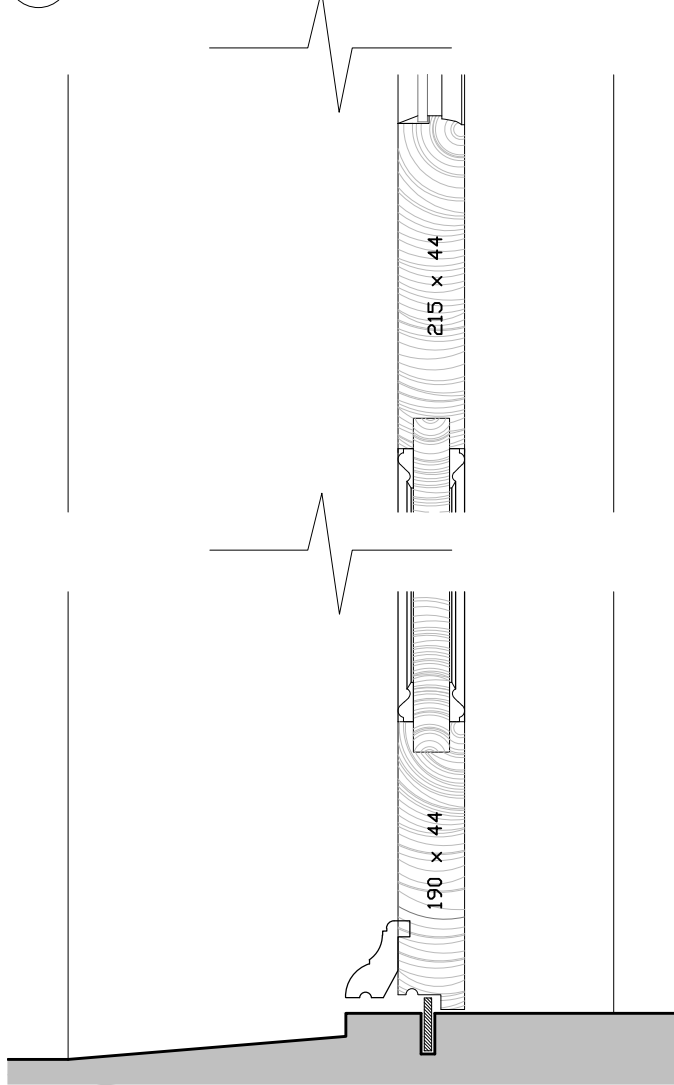

04 DOOR TYPE 2A - THRESHOLD DETAIL
1:5@A3,1:2.5@A1

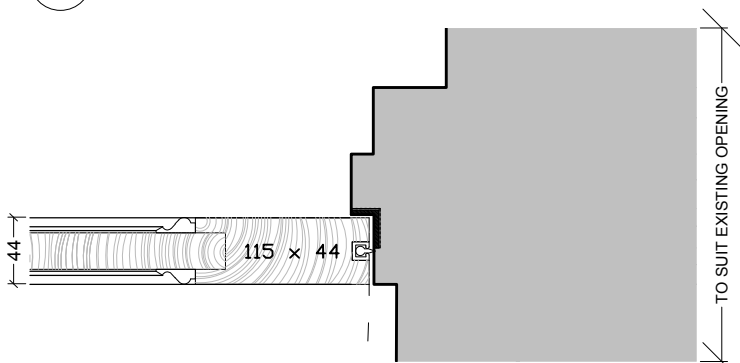

05 DOOR TYPE 2A - JAMB DETAIL
1:5@A3,1:2.5@A1

DO NOT SCALE FROM THIS DRAWING
DRAWING TO BE READ IN CONJUNCTION WITH ALL OTHER ARCHITECTS
AND ENGINEERS CONTRACT DRAWING & SPECIFICATIONS.
ANY DISCREPANCIES MUST BE BROUGHT TO THE ATTENTION OF THE
ARCHITECT IMMEDIATELY.
THE CONTRACTOR MUST VERIFY ALL DIMENSIONS BY SITE
MEASUREMENT BEFORE ORDERING MATERIALS OR MANUFACTURING
COMPONENTS.
SUBSTITUTE MATERIALS & PRODUCTS TO THOSE NAMED WILL BE
ACCEPTABLE IF PROVEN TO BE OF EQUAL OR HIGHER PERFORMANCE
AND NOT IN CONFLICT WITH OTHER ELEMENTS.

NOTES

DOORS	
2A	DLGF-01
	DLGF-07


REV DATE DESCRIPTION

FOR PLANNING


JOB TITLE
Keats Grove
Hampstead
DRAWING TITLE
External Door Type 2A
4-Panelled Door
JOB No 546
DWG No A409
SCALE (AT A1) 1:5@A1,1:10@A3
DRAWN BY RFB
DATE Jan18

RICHARD GRIFFITHS ARCHITECTS
5 Maidstone Mews, 72-76 Borough High Street, London SE1 1GN
T +44(0)20 7357 8788 | F +44(0)20 7403 7887
E admin@rgarchitects.com | www.rgarchitects.com


0 100 200 300 400 500
SCALE 1:5 (A1)
SCALE 1:10 (A3)
MILLIMETRES

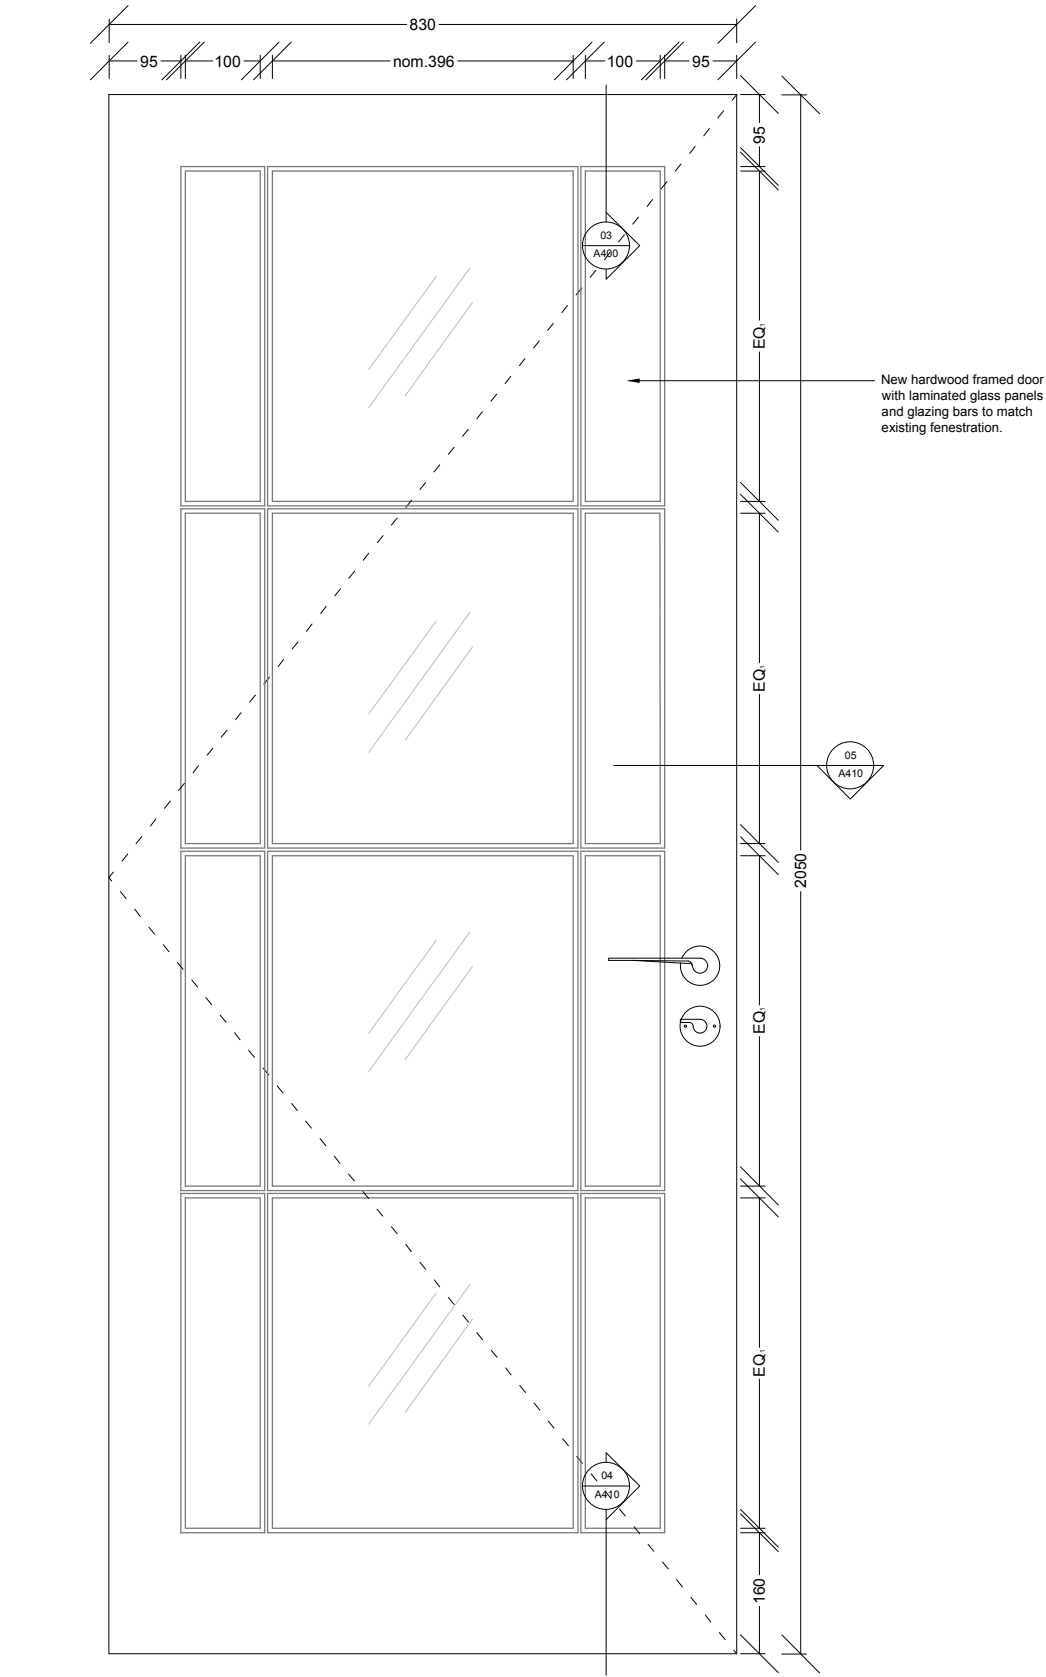


01 DOOR TYPE 2B - PROPOSED ELEVATION
1:5@A3, 1:2.5@A1

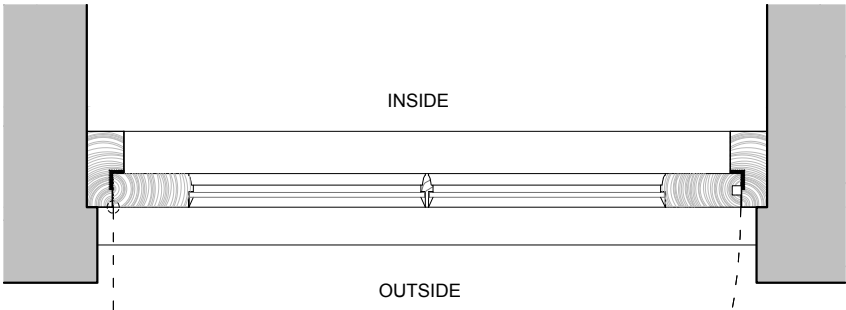


02 DOOR TYPE 2B - PROPOSED PLAN
1:5@A3, 1:2.5@A1

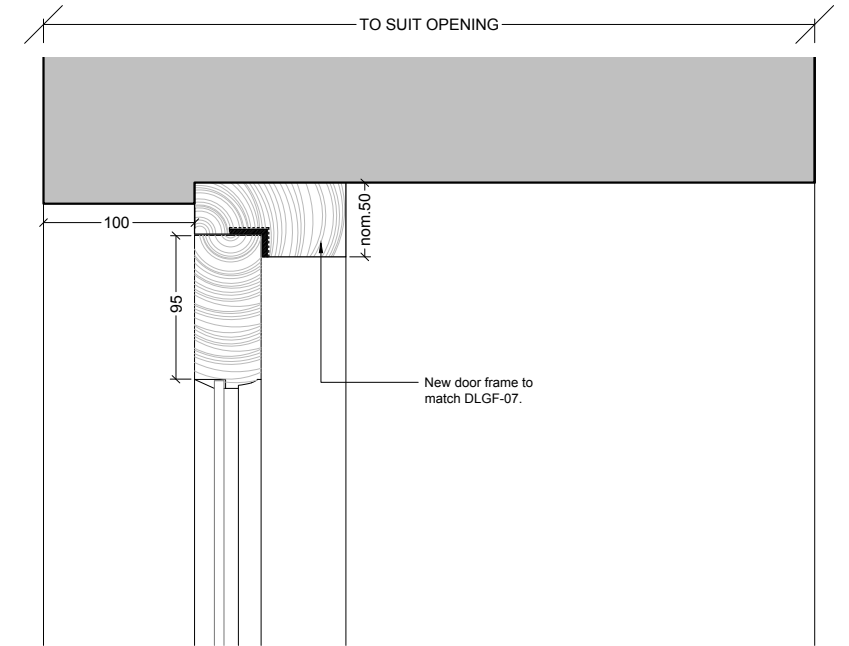


03 DOOR TYPE 2B - HEAD DETAIL
1:5@A3, 1:2.5@A1

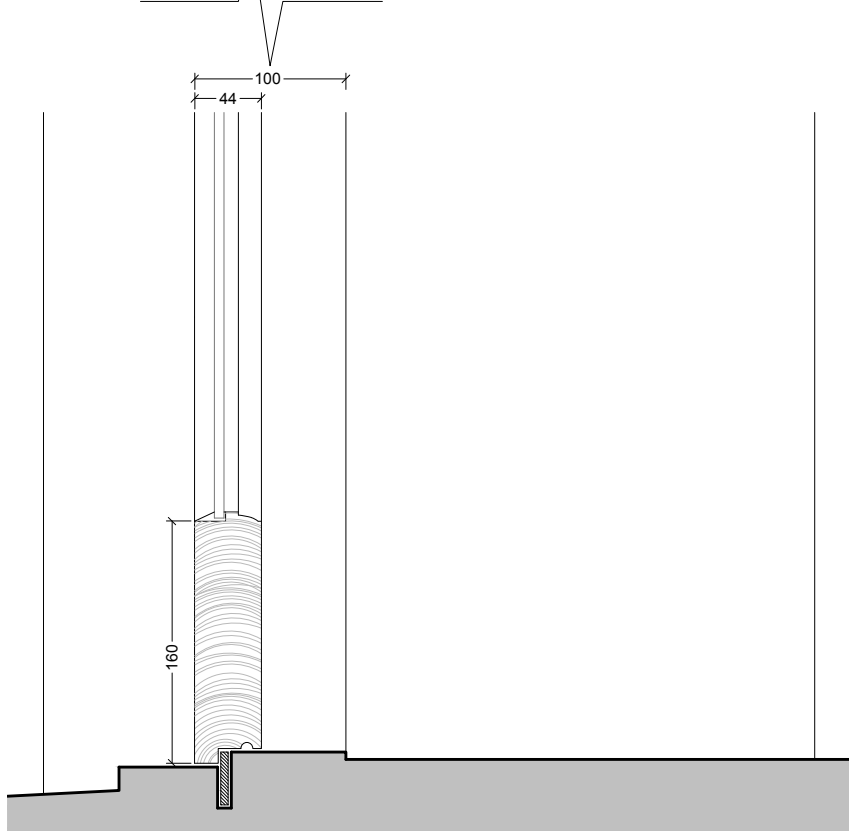


04 DOOR TYPE 2B - THRESHOLD DETAIL
1:5@A3, 1:2.5@A1

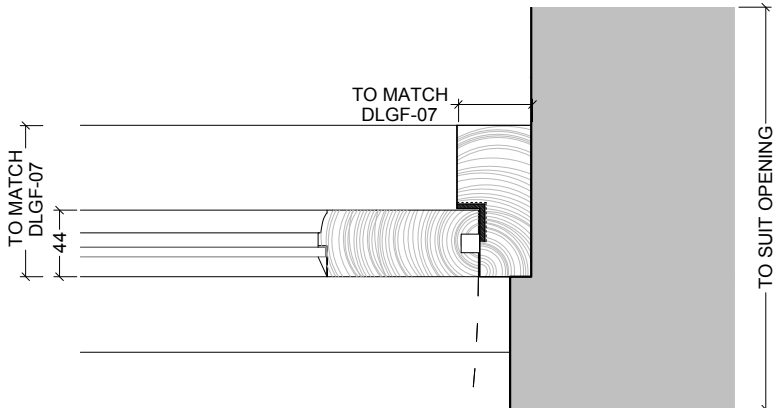

05 DOOR TYPE 2B - JAMB DETAIL
1:5@A3, 1:2.5@A1

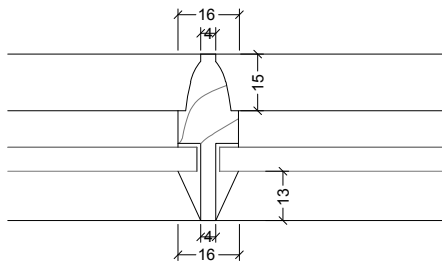

06 DOOR TYPE 2B - GLAZING BAR
1:2@A3, 1:1@A1

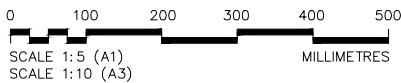

DO NOT SCALE FROM THIS DRAWING
DRAWING TO BE READ IN CONJUNCTION WITH ALL OTHER ARCHITECTS
AND ENGINEERS CONTRACT DRAWING & SPECIFICATIONS.
ANY DISCREPANCIES MUST BE BROUGHT TO THE ATTENTION OF THE
ARCHITECT IMMEDIATELY.
THE CONTRACTOR MUST VERIFY ALL DIMENSIONS BY SITE
MEASUREMENT BEFORE ORDERING MATERIALS OR MANUFACTURING
COMPONENTS.
SUBSTITUTE MATERIALS & PRODUCTS TO THOSE NAMED WILL BE
ACCEPTABLE IF PROVEN TO BE OF EQUAL OR HIGHER PERFORMANCE
AND NOT IN CONFLICT WITH OTHER ELEMENTS.

NOTES

DOORS	
2B	DLGF-25


REV DATE DESCRIPTION

FOR PLANNING


JOB TITLE
Keats Grove
Hampstead
DRAWING TITLE
External Door Type 2B
10-Light Single Door
JOB No 546
DWG No A410
SCALE (AT A1) 1:5@A1, 1:10@A3
DRAWN BY RFB
DATE Jan18
REV -

RICHARD GRIFFITHS ARCHITECTS


5 Maidstone Mews, 72-76 Borough High Street, London SE1 1GN
T +44(0)20 7357 8788 | F +44(0)20 7403 7887
E admin@rgarchitects.com | www.rgarchitects.com

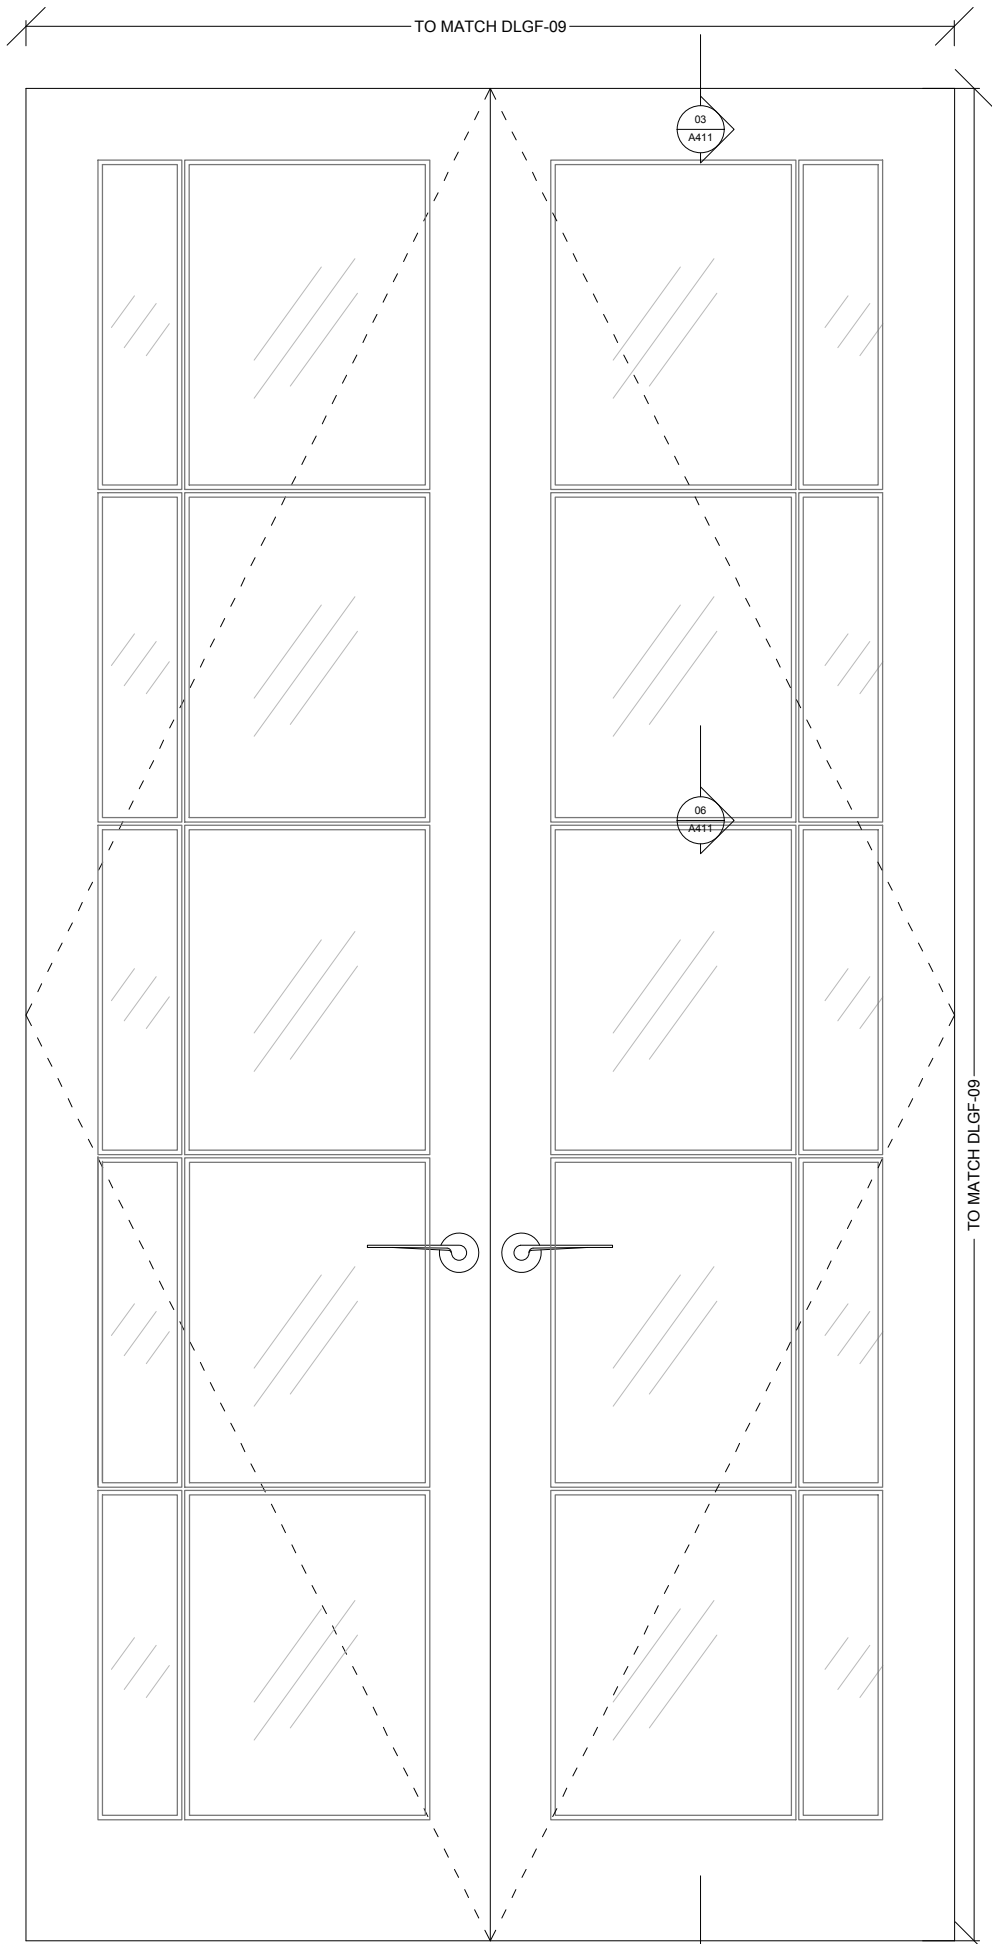


01 DOOR TYPE 2C - PROPOSED ELEVATION
1:20@A3,1:10@A1

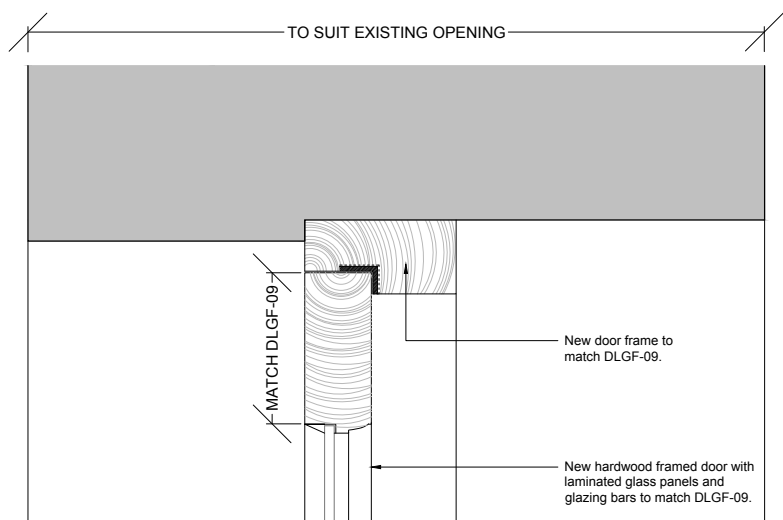


03 DOOR TYPE 2C - HEAD DETAIL
1:5@A3,1:2.5@A1

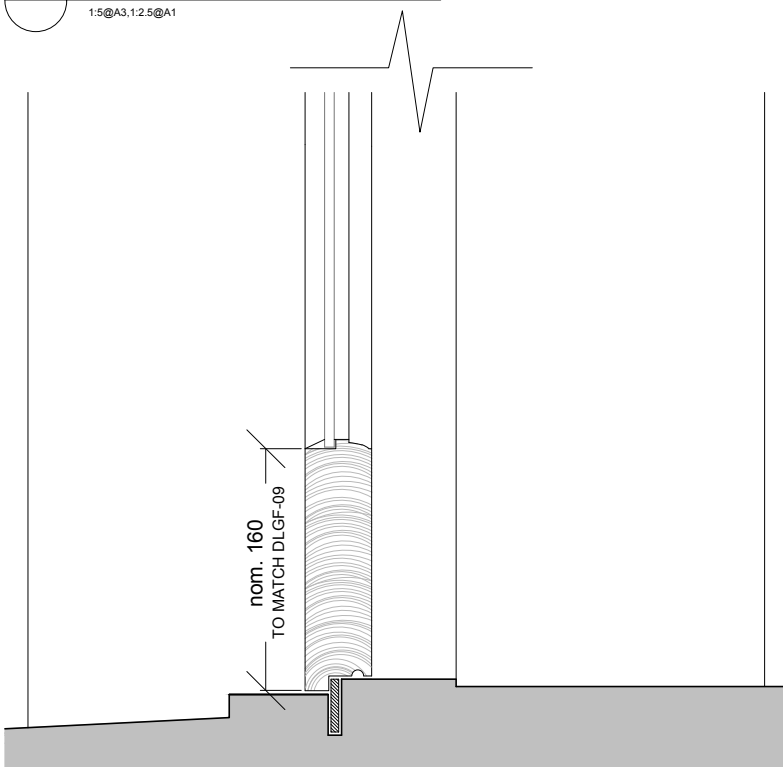


04 DOOR TYPE 2C - THRESHOLD DETAIL
1:5@A3,1:2.5@A1

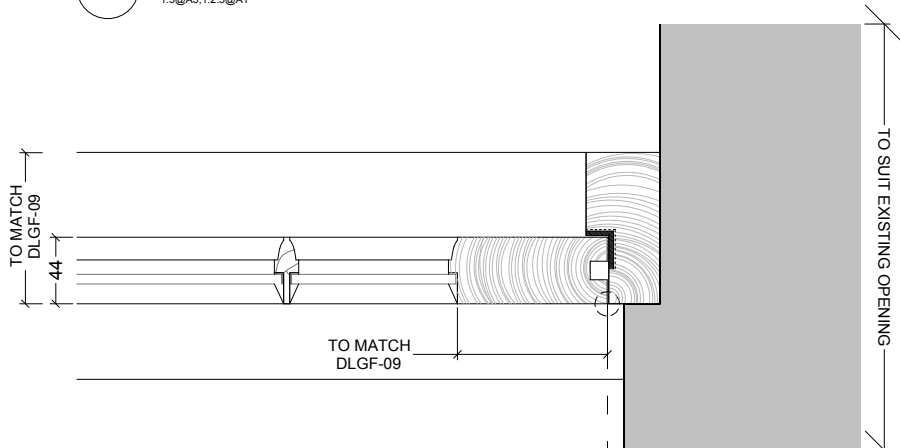

05 DOOR TYPE 2C - JAMB DETAIL
1:5@A3,1:2.5@A1

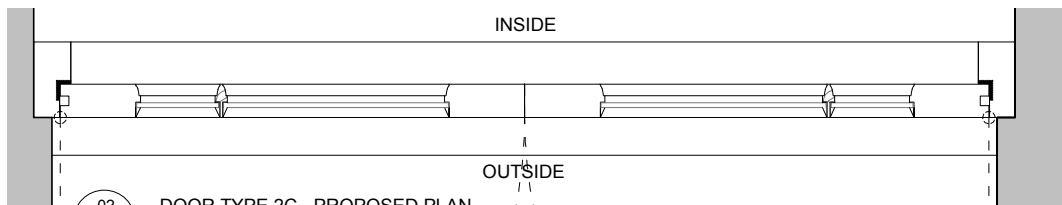

02 DOOR TYPE 2C - PROPOSED PLAN
1:10@A3,1:5@A1

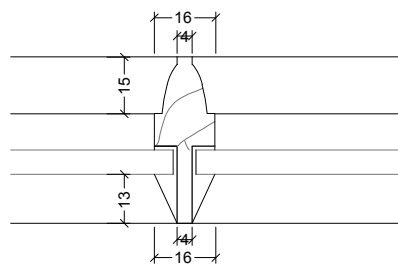

06 DOOR TYPE 2C - GLAZING BAR
1:2@A3,1:1@A1

0 100 200 300 400 500
SCALE 1:5 (A1)
SCALE 1:10 (A3)
MILLIMETRES

DO NOT SCALE FROM THIS DRAWING
DRAWING TO BE READ IN CONJUNCTION WITH ALL OTHER ARCHITECTS
AND ENGINEERS CONTRACT DRAWING & SPECIFICATIONS.
ANY DISCREPANCIES MUST BE BROUGHT TO THE ATTENTION OF THE
ARCHITECT IMMEDIATELY.
THE CONTRACTOR MUST VERIFY ALL DIMENSIONS BY SITE
MEASUREMENT BEFORE ORDERING MATERIALS OR MANUFACTURING
COMPONENTS.
SUBSTITUTE MATERIALS & PRODUCTS TO THOSE NAMED WILL BE
ACCEPTABLE IF PROVEN TO BE OF EQUAL OR HIGHER PERFORMANCE
AND NOT IN CONFLICT WITH OTHER ELEMENTS.

NOTES

DOORS	
2C	DLGF-21
	DLGF-22


REV DATE DESCRIPTION

FOR PLANNING


JOB TITLE
Keats Grove
Hampstead
DRAWING TITLE
External Door Type 2C
10-Light Double Door
JOB No
546
DWG No
A411
REV
-
DRAWN BY
RFB
SCALE (AT A1)
1:5@A1,1:10@A3
DATE
Jan18

RICHARD GRIFFITHS ARCHITECTS


5 Maidstone Mews, 72-76 Borough High Street, London SE1 1GN
T +44(0)20 7357 8788 | F +44(0)20 7403 7887
E admin@rgarchitects.com | www.rgarchitects.com

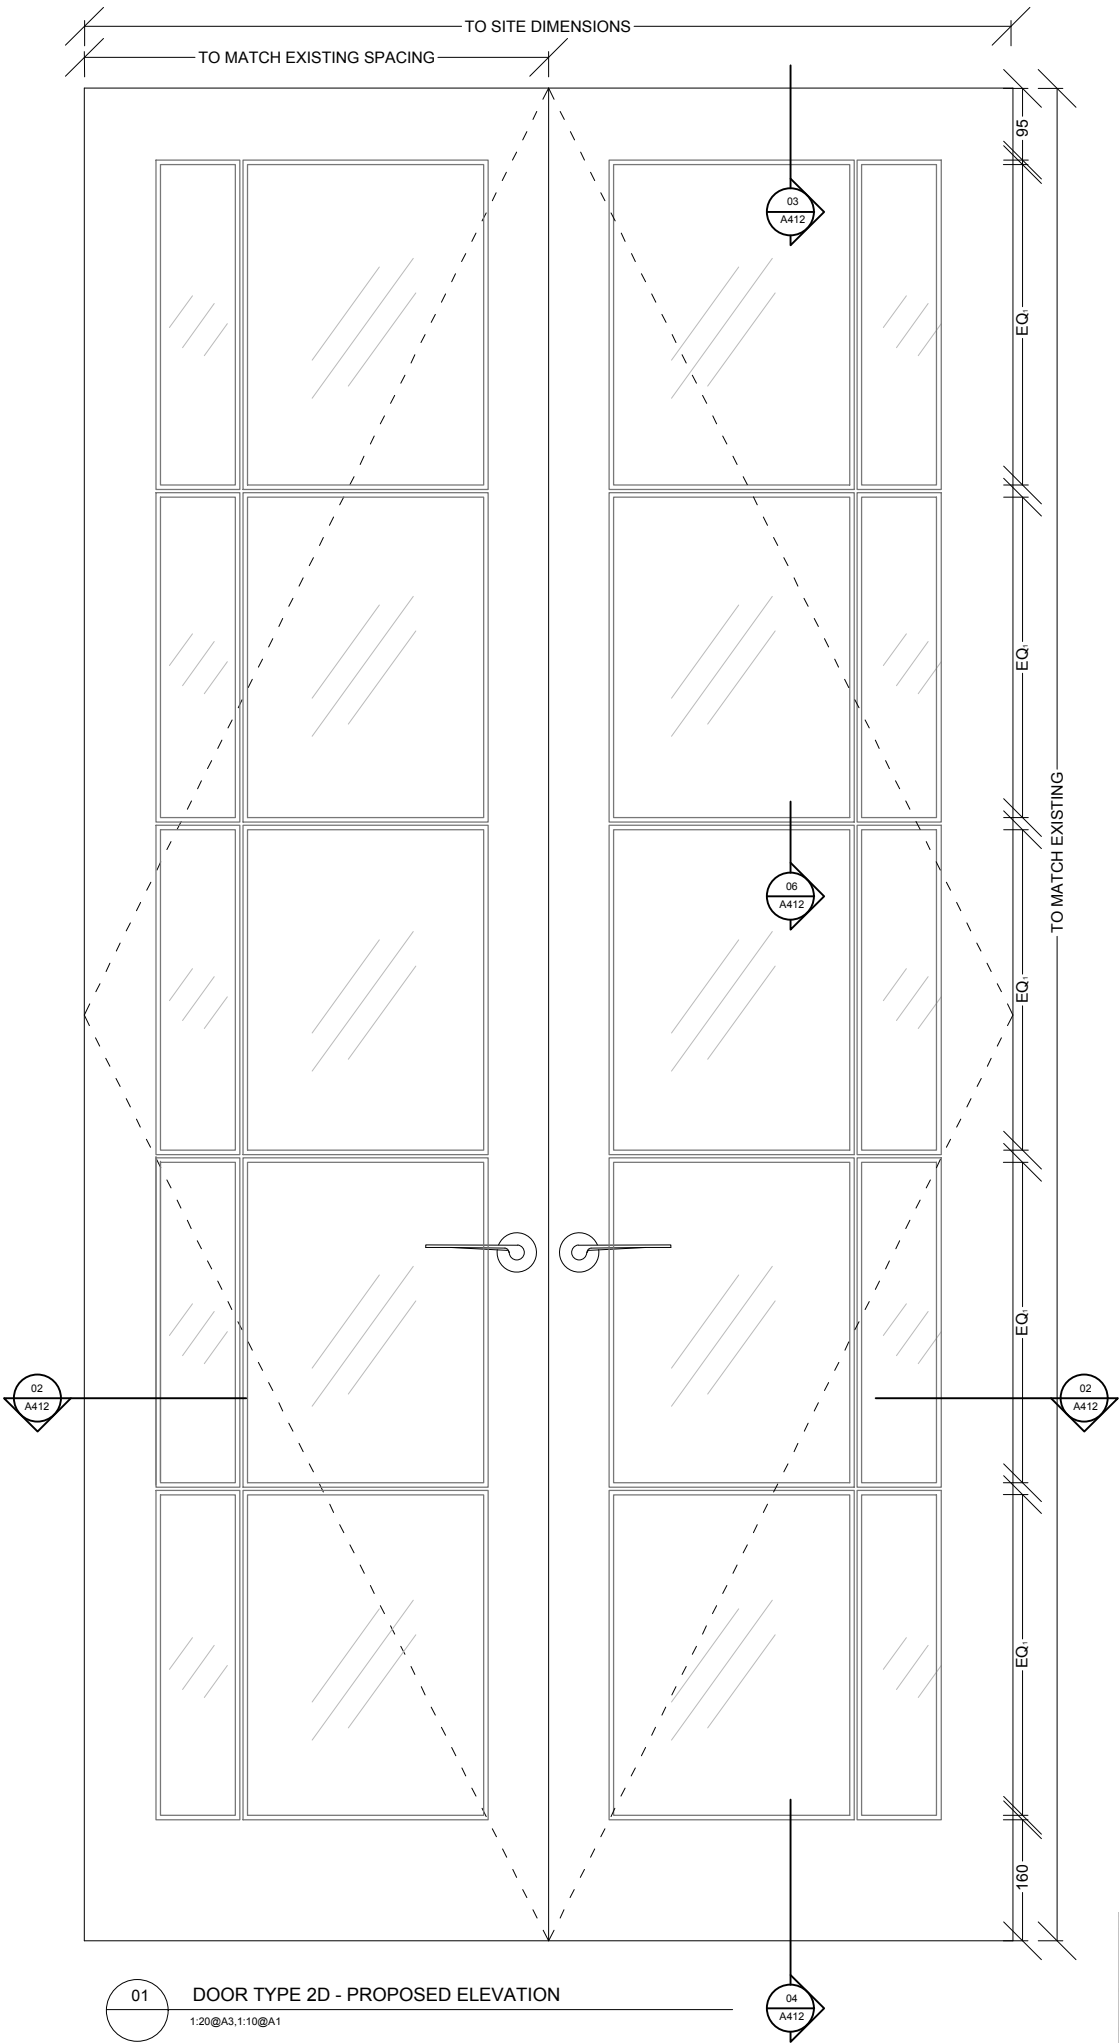


01 DOOR TYPE 2D - PROPOSED ELEVATION
1:20@A3, 1:10@A1

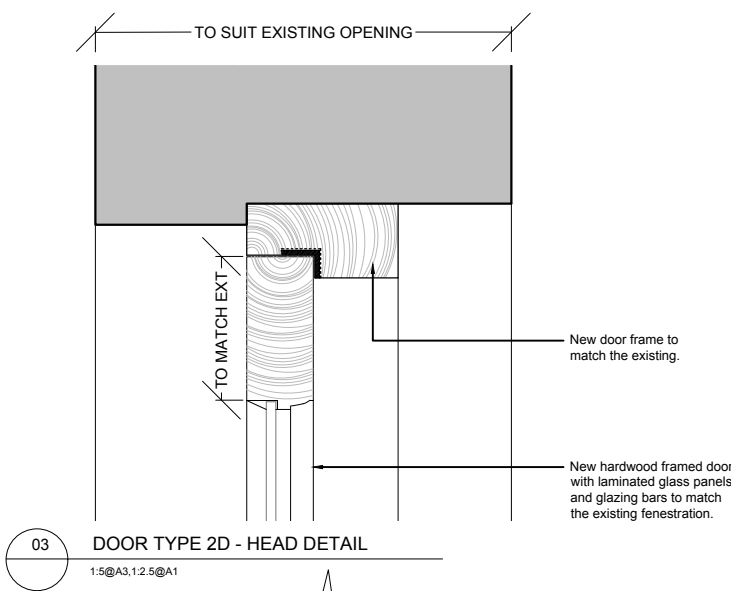


03 DOOR TYPE 2D - HEAD DETAIL
1:5@A3, 1:2.5@A1

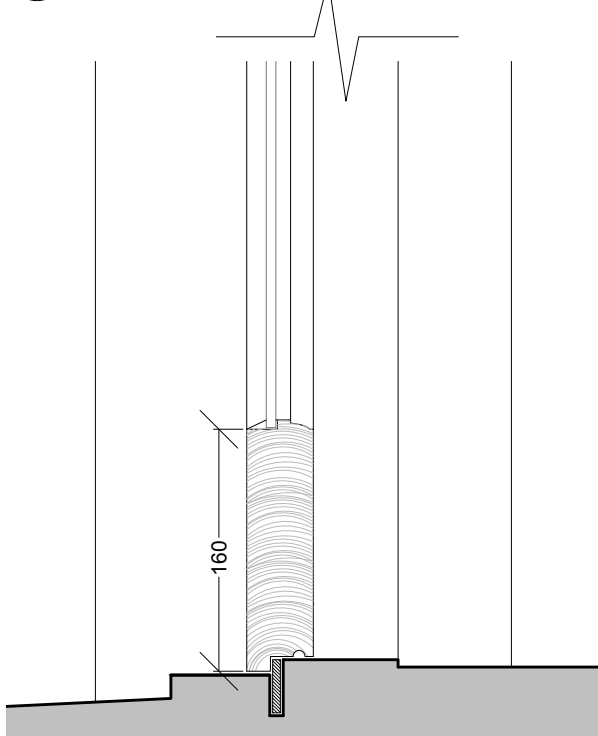


04 DOOR TYPE 2D - THRESHOLD DETAIL
1:5@A3, 1:2.5@A1

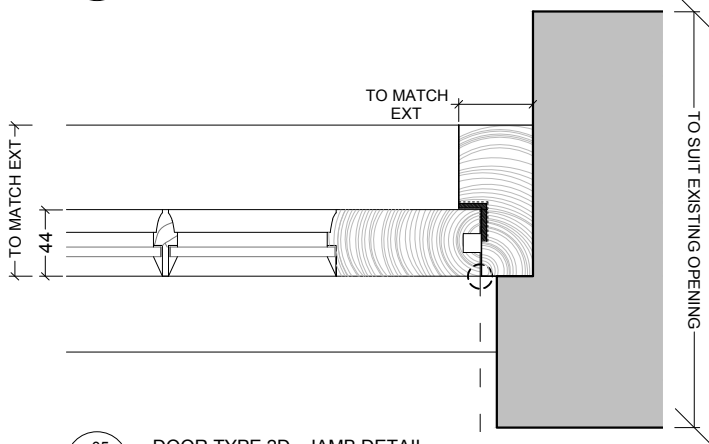


05 DOOR TYPE 2D - JAMB DETAIL
1:5@A3, 1:2.5@A1

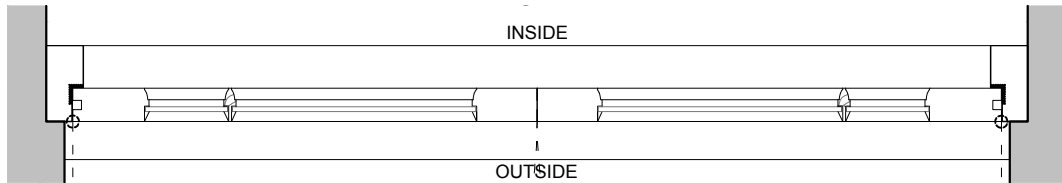

02 DOOR TYPE 2D - PROPOSED PLAN
1:10@A3, 1:5@A1

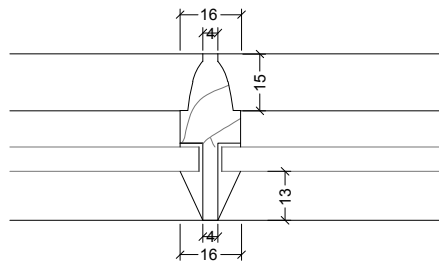

06 DOOR TYPE 2D - GLAZING BAR
1:2@A3, 1:1@A1

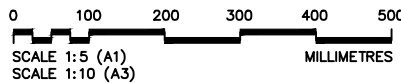

DO NOT SCALE FROM THIS DRAWING
DRAWING TO BE READ IN CONJUNCTION WITH ALL OTHER ARCHITECTS
AND ENGINEERS CONTRACT DRAWING & SPECIFICATIONS.
ANY DISCREPANCIES MUST BE BROUGHT TO THE ATTENTION OF THE
ARCHITECT IMMEDIATELY.
THE CONTRACTOR MUST VERIFY ALL DIMENSIONS BY SITE
MEASUREMENT BEFORE ORDERING MATERIALS OR MANUFACTURING
COMPONENTS.
SUBSTITUTE MATERIALS & PRODUCTS TO THOSE NAMED WILL BE
ACCEPTABLE IF PROVEN TO BE OF EQUAL OR HIGHER PERFORMANCE
AND NOT IN CONFLICT WITH OTHER ELEMENTS.

DOORS	
2D	DLGF-09 DFF-01*








* as consented in application ref
2018/5475/P & 2018/5781/L

REV DATE DESCRIPTION

FOR PLANNING

JOB TITLE
Keats Grove
Hampstead
DRAWING TITLE
External Door Type 2D
20-Light Double Door
JOB No 546
DWG No A412
SCALE (AT A1) 1:5@A1, 1:10@A3
DRAWN BY RFB
DATE Jan18
REV -

RICHARD GRIFFITHS ARCHITECTS
5 Maidstone Mews, 72-76 Borough High Street, London SE1 1GN
T +44(0)20 7357 8788 | F +44(0)20 7403 7887
E admin@rgarchitects.com | www.rgarchitects.com

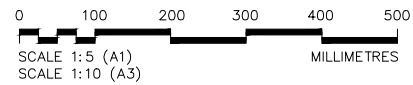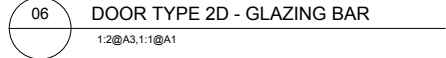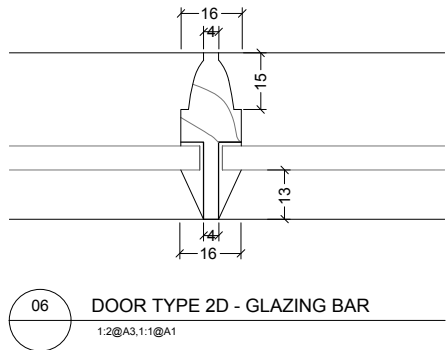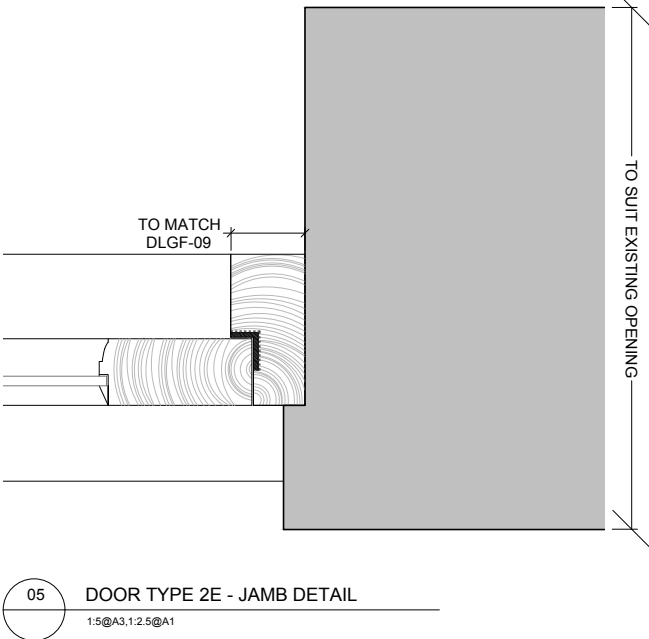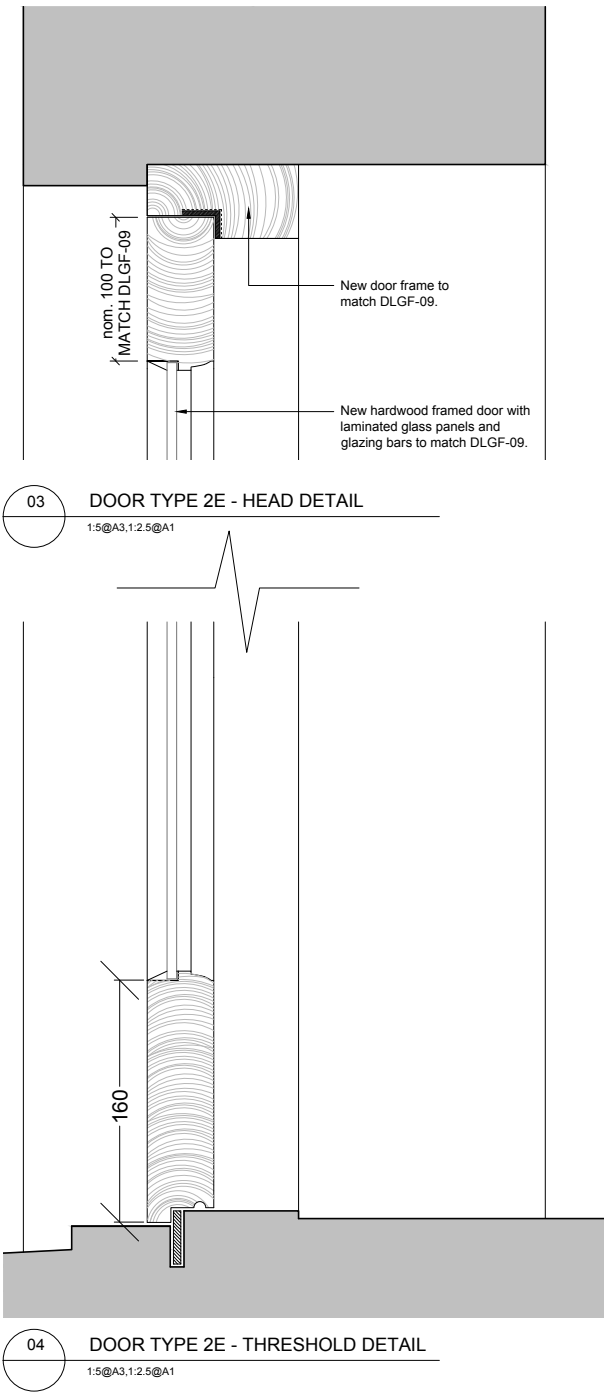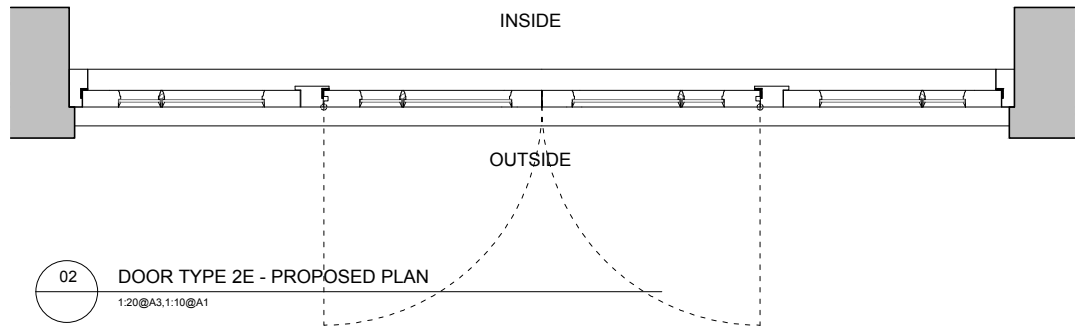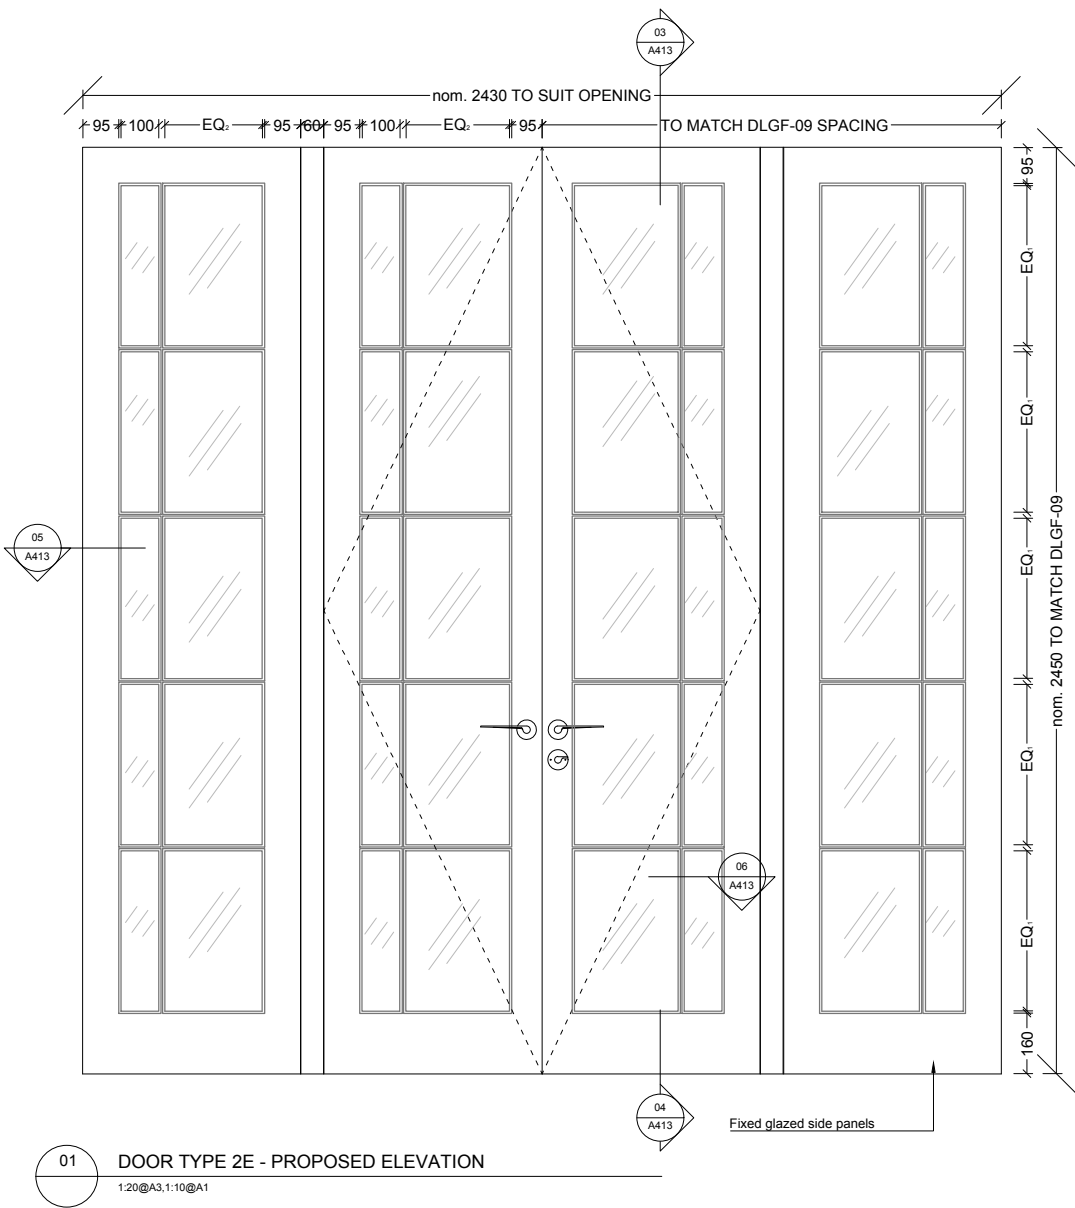


DO NOT SCALE FROM THIS DRAWING
DRAWING TO BE READ IN CONJUNCTION WITH ALL OTHER ARCHITECTS
AND ENGINEERS CONTRACT DRAWING & SPECIFICATIONS.
ANY DISCREPANCIES MUST BE BROUGHT TO THE ATTENTION OF THE
ARCHITECT IMMEDIATELY.
THE CONTRACTOR MUST VERIFY ALL DIMENSIONS BY SITE
MEASUREMENT BEFORE ORDERING MATERIALS OR MANUFACTURING
COMPONENTS.
SUBSTITUTE MATERIALS & PRODUCTS TO THOSE NAMED WILL BE
ACCEPTABLE IF PROVEN TO BE OF EQUAL OR HIGHER PERFORMANCE
AND NOT IN CONFLICT WITH OTHER ELEMENTS.


DOORS	
2E	DLGF-24

REV	DATE	DESCRIPTION
FOR PLANNING		
JOB TITLE		
Keats Grove		
Hampstead		
DRAWING TITLE		
External Door Type 2E		
10-Light Double Door w. Sides		
JOB No	DWG No	REV
546	A413	-
DRAWN BY	SCALE (A1)	DATE
RFB	1:5@A1, 1:10@A3	Jan18


RICHARD GRIFFITHS ARCHITECTS
5 Maidstone Mews, 72-76 Borough High Street, London SE1 1GN
T +44(0)20 7357 8788 | F +44(0)20 7403 7887
E admin@rgarchitects.com | www.rgarchitects.com

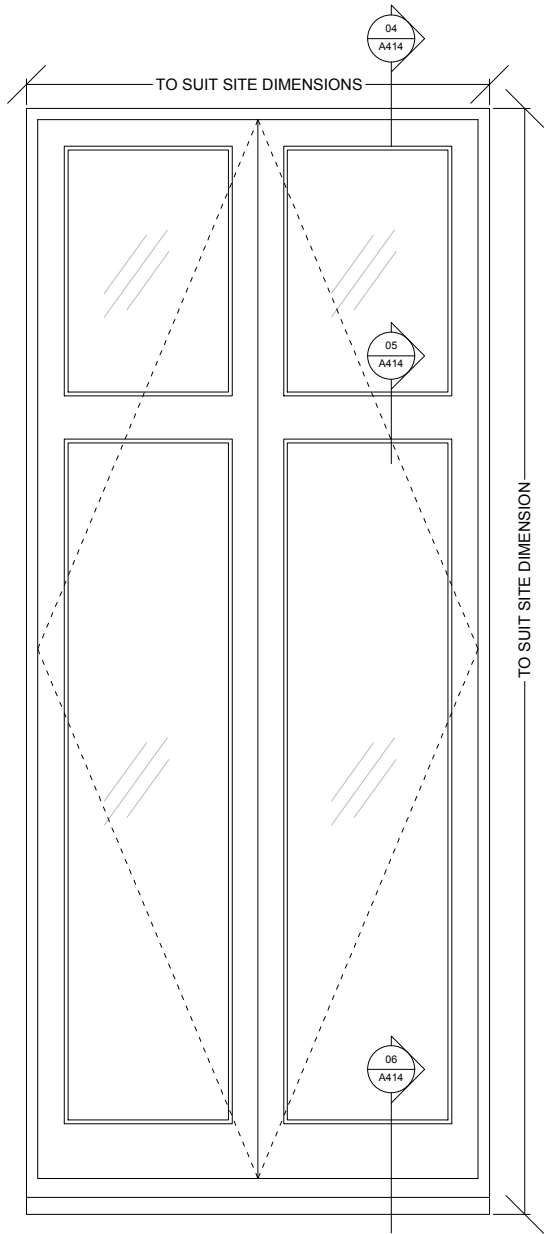


01 DOOR TYPE 2F - PROPOSED ELEVATION
1:20@A3, 1:10@A1

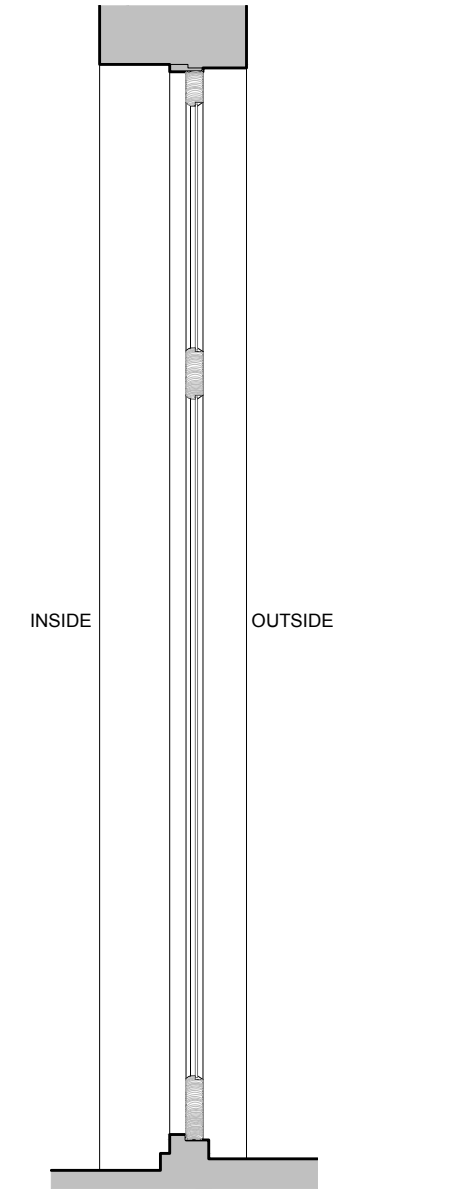


02 DOOR TYPE 2F - PROPOSED SECTION
1:20@A3, 1:10@A1

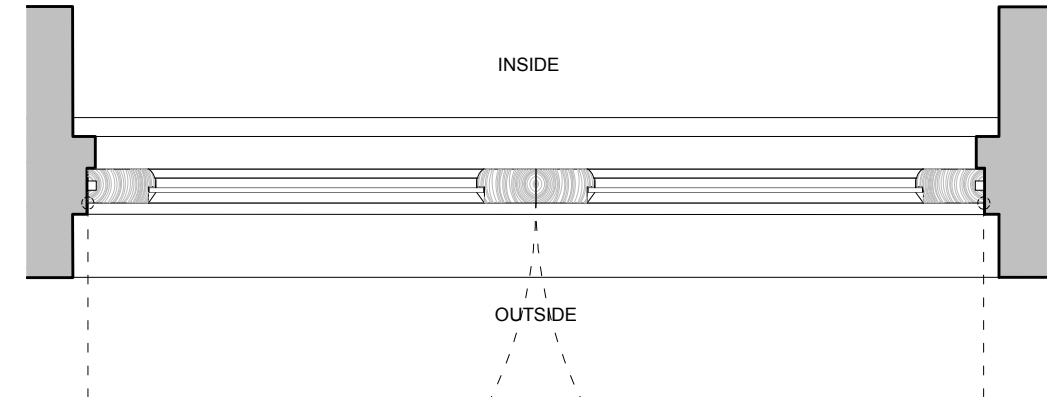


03 DOOR TYPE 2F - PROPOSED PLAN
1:10@A3, 1:5@A1

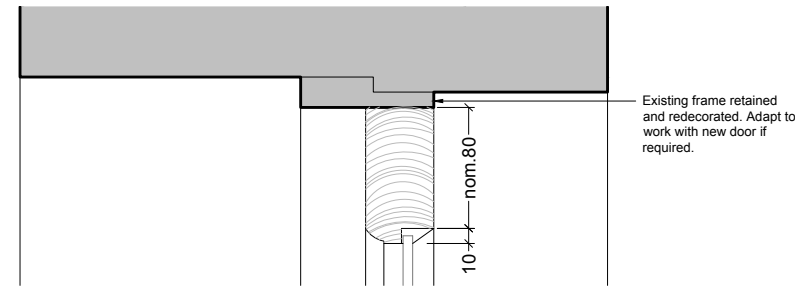


04 DOOR TYPE 2F - HEAD DETAIL
1:5@A3, 1:2.5@A1

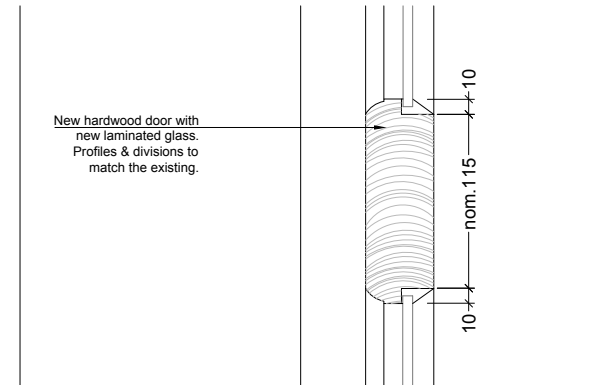

05 DOOR TYPE 2F - MULLION DETAIL
1:5@A3, 1:2.5@A1

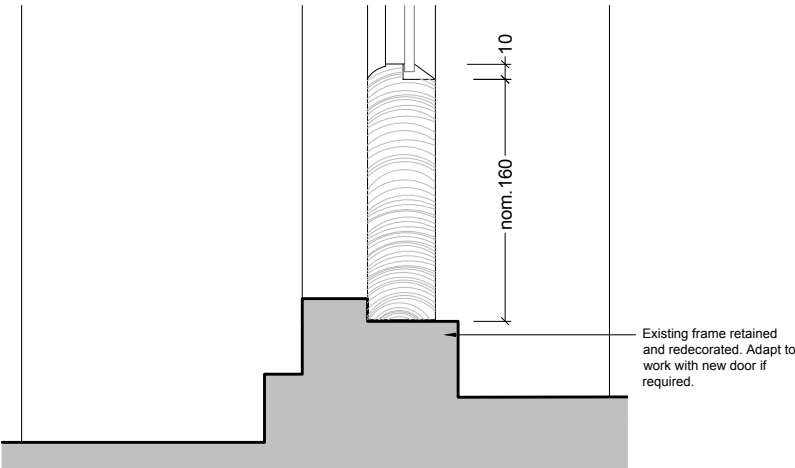

06 DOOR TYPE 2F - THRESHOLD DETAIL
1:5@A3, 1:2.5@A1

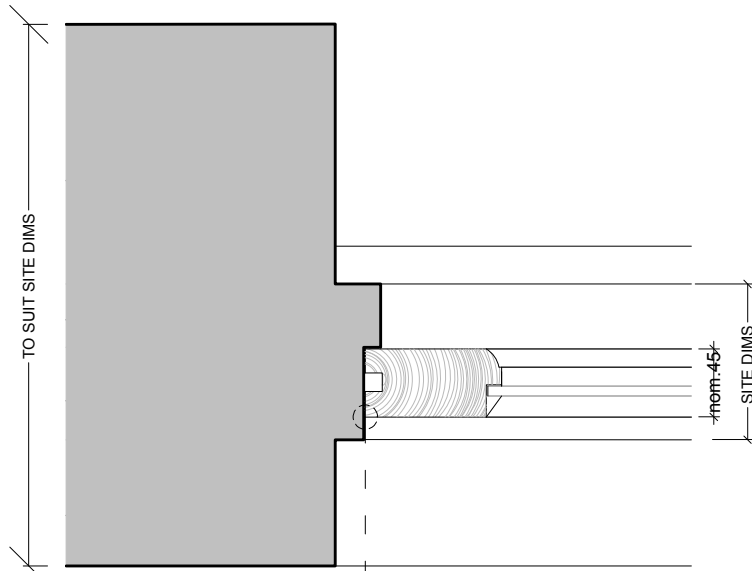

07 DOOR TYPE 2F - JAMB DETAIL
1:5@A3, 1:2.5@A1

DO NOT SCALE FROM THIS DRAWING
DRAWING TO BE READ IN CONJUNCTION WITH ALL OTHER ARCHITECTS
AND ENGINEERS CONTRACT DRAWING & SPECIFICATIONS.
ANY DISCREPANCIES MUST BE BROUGHT TO THE ATTENTION OF THE
ARCHITECT IMMEDIATELY.
THE CONTRACTOR MUST VERIFY ALL DIMENSIONS BY SITE
MEASUREMENT BEFORE ORDERING MATERIALS OR MANUFACTURING
COMPONENTS.
SUBSTITUTE MATERIALS & PRODUCTS TO THOSE NAMED WILL BE
ACCEPTABLE IF PROVEN TO BE OF EQUAL OR HIGHER PERFORMANCE
AND NOT IN CONFLICT WITH OTHER ELEMENTS.

NOTES

DOORS	
2F	DGF-10
	DGF-16
	DGF-17


REV DATE DESCRIPTION

FOR PLANNING


JOB TITLE
Keats Grove
Hampstead
DRAWING TITLE
External Door Type 2F
GF Balcony Double Doors
JOB No 546
DWG No A414
SCALE (AT A1) 1:5@A1, 1:10@A3
DRAWN BY RFB
DATE Jan18
REV -

RICHARD GRIFFITHS ARCHITECTS
5 Maidstone Mews, 72-76 Borough High Street, London SE1 1GN
T +44(0)20 7357 8788 | F +44(0)20 7403 7887
E admin@rgarchitects.com | www.rgarchitects.com


0 100 200 300 400 500
SCALE 1:5 (A1)
SCALE 1:10 (A3)
MILLIMETRES

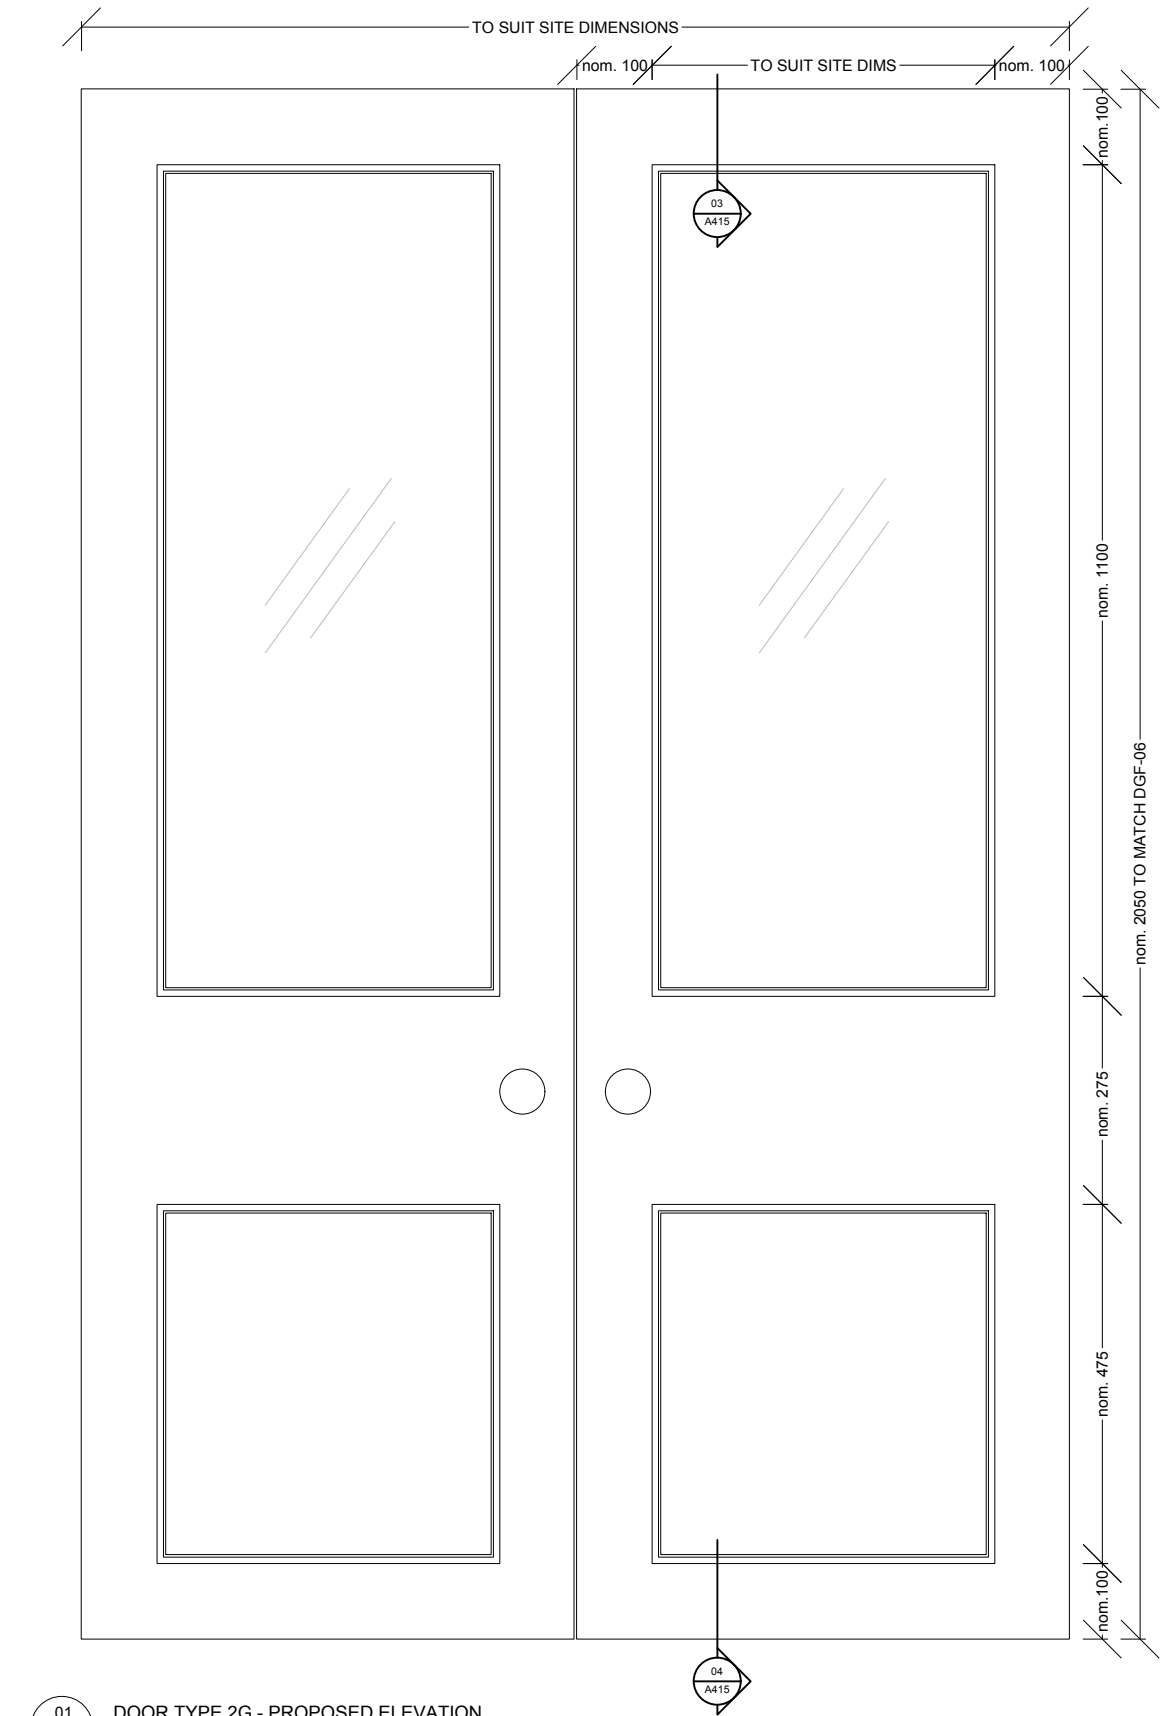


01 DOOR TYPE 2G - PROPOSED ELEVATION
1:10@A3, 1:5@A1

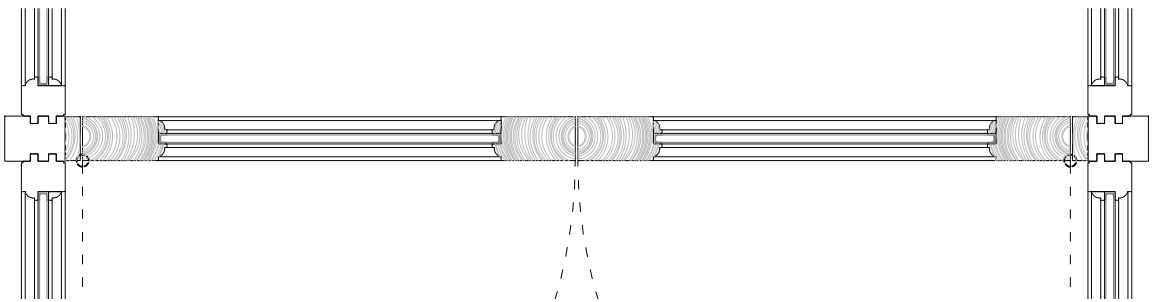

02 DOOR TYPE 2G - PROPOSED PLAN
1:10@A3, 1:5@A1

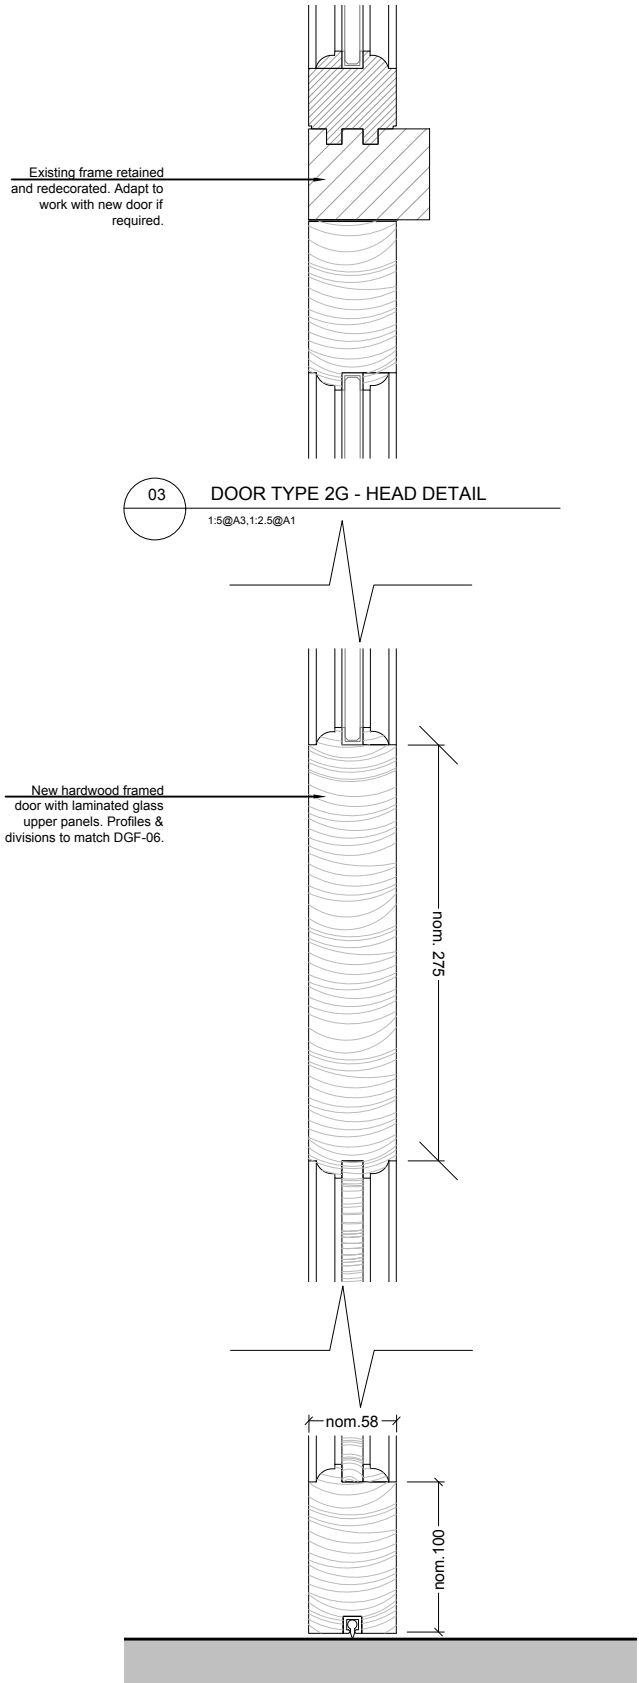

04 DOOR TYPE 2G - THRESHOLD DETAIL
1:5@A3, 1:2.5@A1

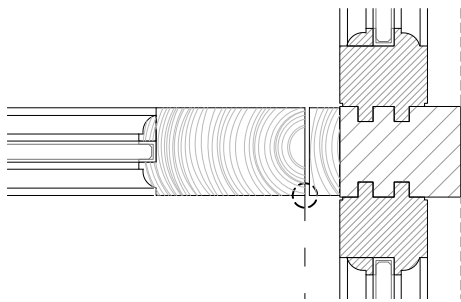

05 DOOR TYPE 2G - JAMB DETAIL
1:5@A3, 1:2.5@A1

DO NOT SCALE FROM THIS DRAWING
DRAWING TO BE READ IN CONJUNCTION WITH ALL OTHER ARCHITECTS
AND ENGINEERS CONTRACT DRAWING & SPECIFICATIONS.
ANY DISCREPANCIES MUST BE BROUGHT TO THE ATTENTION OF THE
ARCHITECT IMMEDIATELY.
THE CONTRACTOR MUST VERIFY ALL DIMENSIONS BY SITE
MEASUREMENT BEFORE ORDERING MATERIALS OR MANUFACTURING
COMPONENTS.
SUBSTITUTE MATERIALS & PRODUCTS TO THOSE NAMED WILL BE
ACCEPTABLE IF PROVEN TO BE OF EQUAL OR HIGHER PERFORMANCE
AND NOT IN CONFLICT WITH OTHER ELEMENTS.

NOTES

DOORS	
2G	DGF-13

REV DATE DESCRIPTION


FOR PLANNING

JOB TITLE
Keats Grove
Hampstead
DRAWING TITLE
External Door Type 2G
Glazed Studio Entrance Door
JOB No 546
DWG No A415
SCALE (AT A1) 1:5@A1, 1:10@A3
DRAWN BY RFB
DATE May17


RICHARD GRIFFITHS ARCHITECTS

5 Maidstone Mews, 72-76 Borough High Street, London SE1 1GN
T +44(0)20 7357 8788 | F +44(0)20 7403 7887
E admin@rgarchitects.com | www.rgarchitects.com


0 100 200 300 400 500
SCALE 1:5 (A1)
SCALE 1:10 (A3)
MILLIMETRES

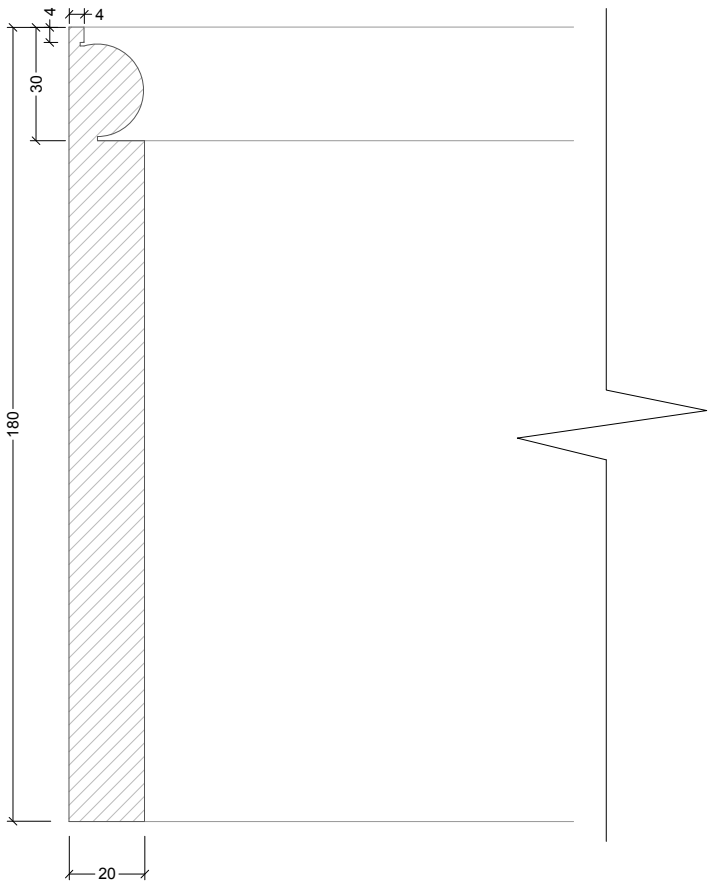

01 PROPOSED SKIRTING - SK-01
1:2@A3, 1:1@A1

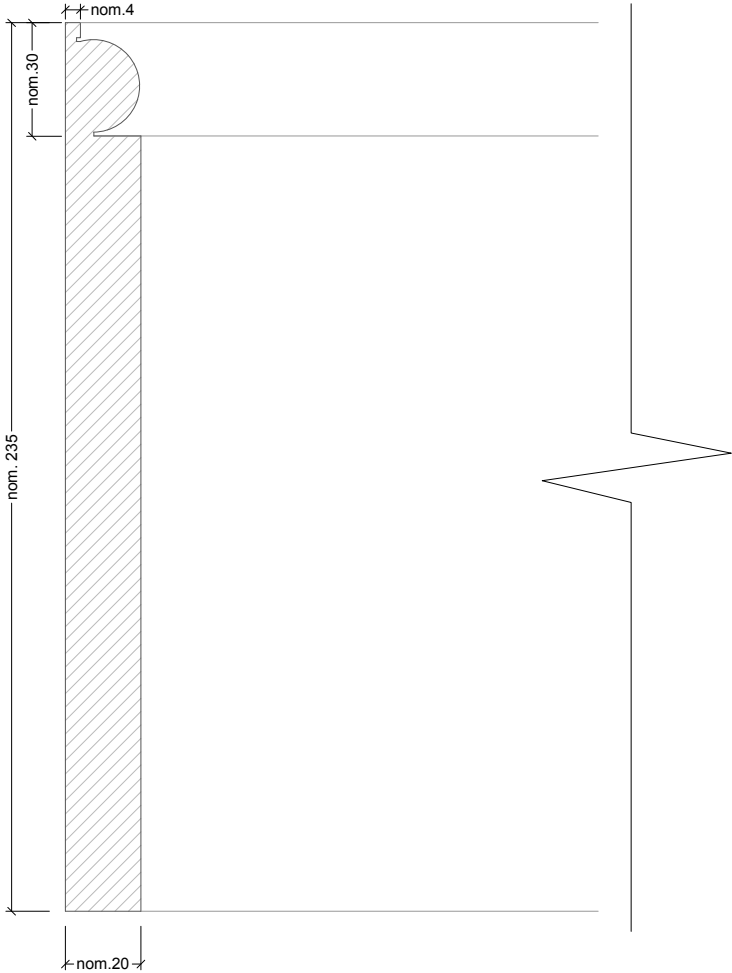


02 EXISTING SKIRTING - SK-02
1:2@A3, 1:1@A1

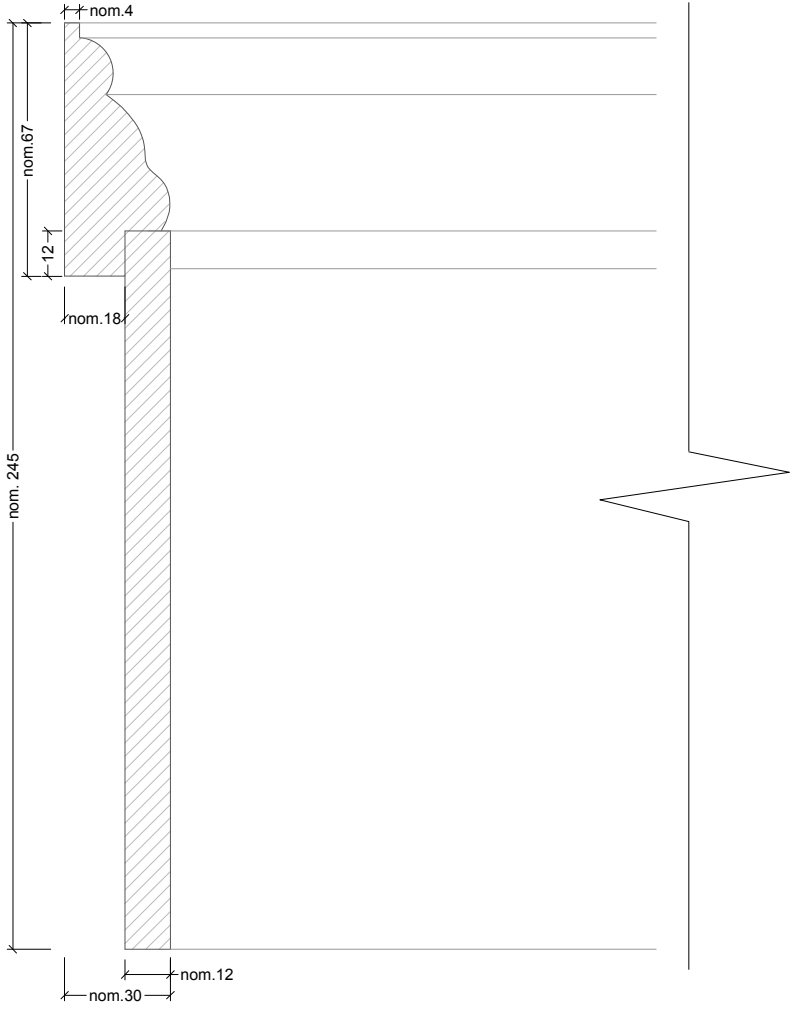

03 EXISTING SKIRTING - SK-03
1:2@A3, 1:1@A1



04 EXISTING DADO RAIL - D-01
1:2@A3, 1:1@A1

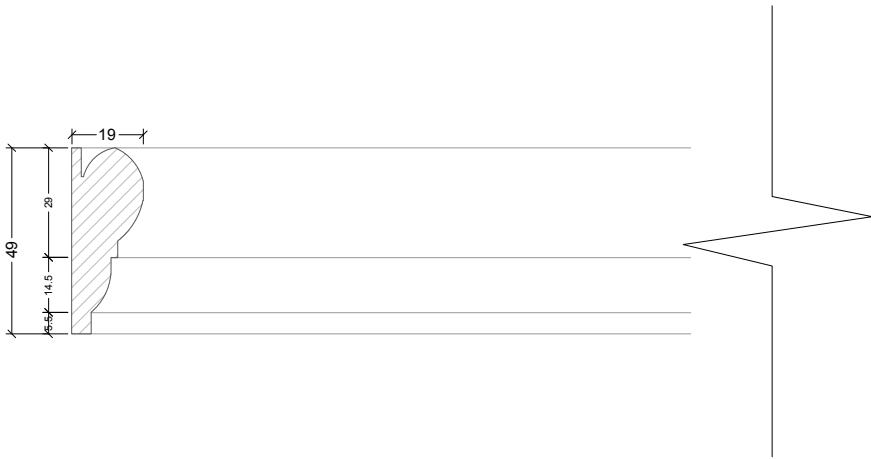

05 PROPOSED PICTURE RAIL - PR-01
1:2@A3, 1:1@A1

DO NOT SCALE FROM THIS DRAWING
DRAWING TO BE READ IN CONJUNCTION WITH ALL OTHER ARCHITECTS
AND ENGINEERS CONTRACT DRAWING & SPECIFICATIONS.
ANY DISCREPANCIES MUST BE BROUGHT TO THE ATTENTION OF THE
ARCHITECT IMMEDIATELY.
THE CONTRACTOR MUST VERIFY ALL DIMENSIONS BY SITE
MEASUREMENT BEFORE ORDERING MATERIALS OR MANUFACTURING
COMPONENTS.
SUBSTITUTE MATERIALS & PRODUCTS TO THOSE NAMED WILL BE
ACCEPTABLE IF PROVEN TO BE OF EQUAL OR HIGHER PERFORMANCE
AND NOT IN CONFLICT WITH OTHER ELEMENTS.

NOTES

DETAIL	LOCATION
SK - 01	LGF 13-09, 09-06, 09-07 & 09-08
SK - 02	LGF 09-01, 09-02, 09-03, 09-04 & 09-05 Staircase & Landings throughout 1F throughout 2F 12-01, 12-02 & 12-03
SK - 03	GF 10-03, 10-04, 10-05, 10-06 & 10-07
D - 01	Staircase & Landings throughout
PR - 01	LGF 09-02 Kitchen GF 10-04 Small Kitchen

REV. DATE DESCRIPTION

FOR PLANNING

JOB TITLE		
Keats Grove		
Hampstead		
DRAWING TITLE		
Architectural Details - Skirting & Rails		
Existing / Proposed		
JOB No	DWG No	REV
546	A105	-
DRAWN BY	SCALE (AT A1)	DATE
RFB	1:1	May17


RICHARD GRIFFITHS ARCHITECTS
5 Maidstone Mews, 72-76 Borough High Street, London SE1 1GN
T +44(0)20 7357 8788 | F +44(0)20 7403 7887
E admin@rgarchitects.com | www.rgarchitects.com




01 EXISTING ARCHITRAVE - AR-01
1:2@A3, 1:1@A1



04 EXISTING ARCHITRAVE - AR-04
1:2@A3, 1:1@A1

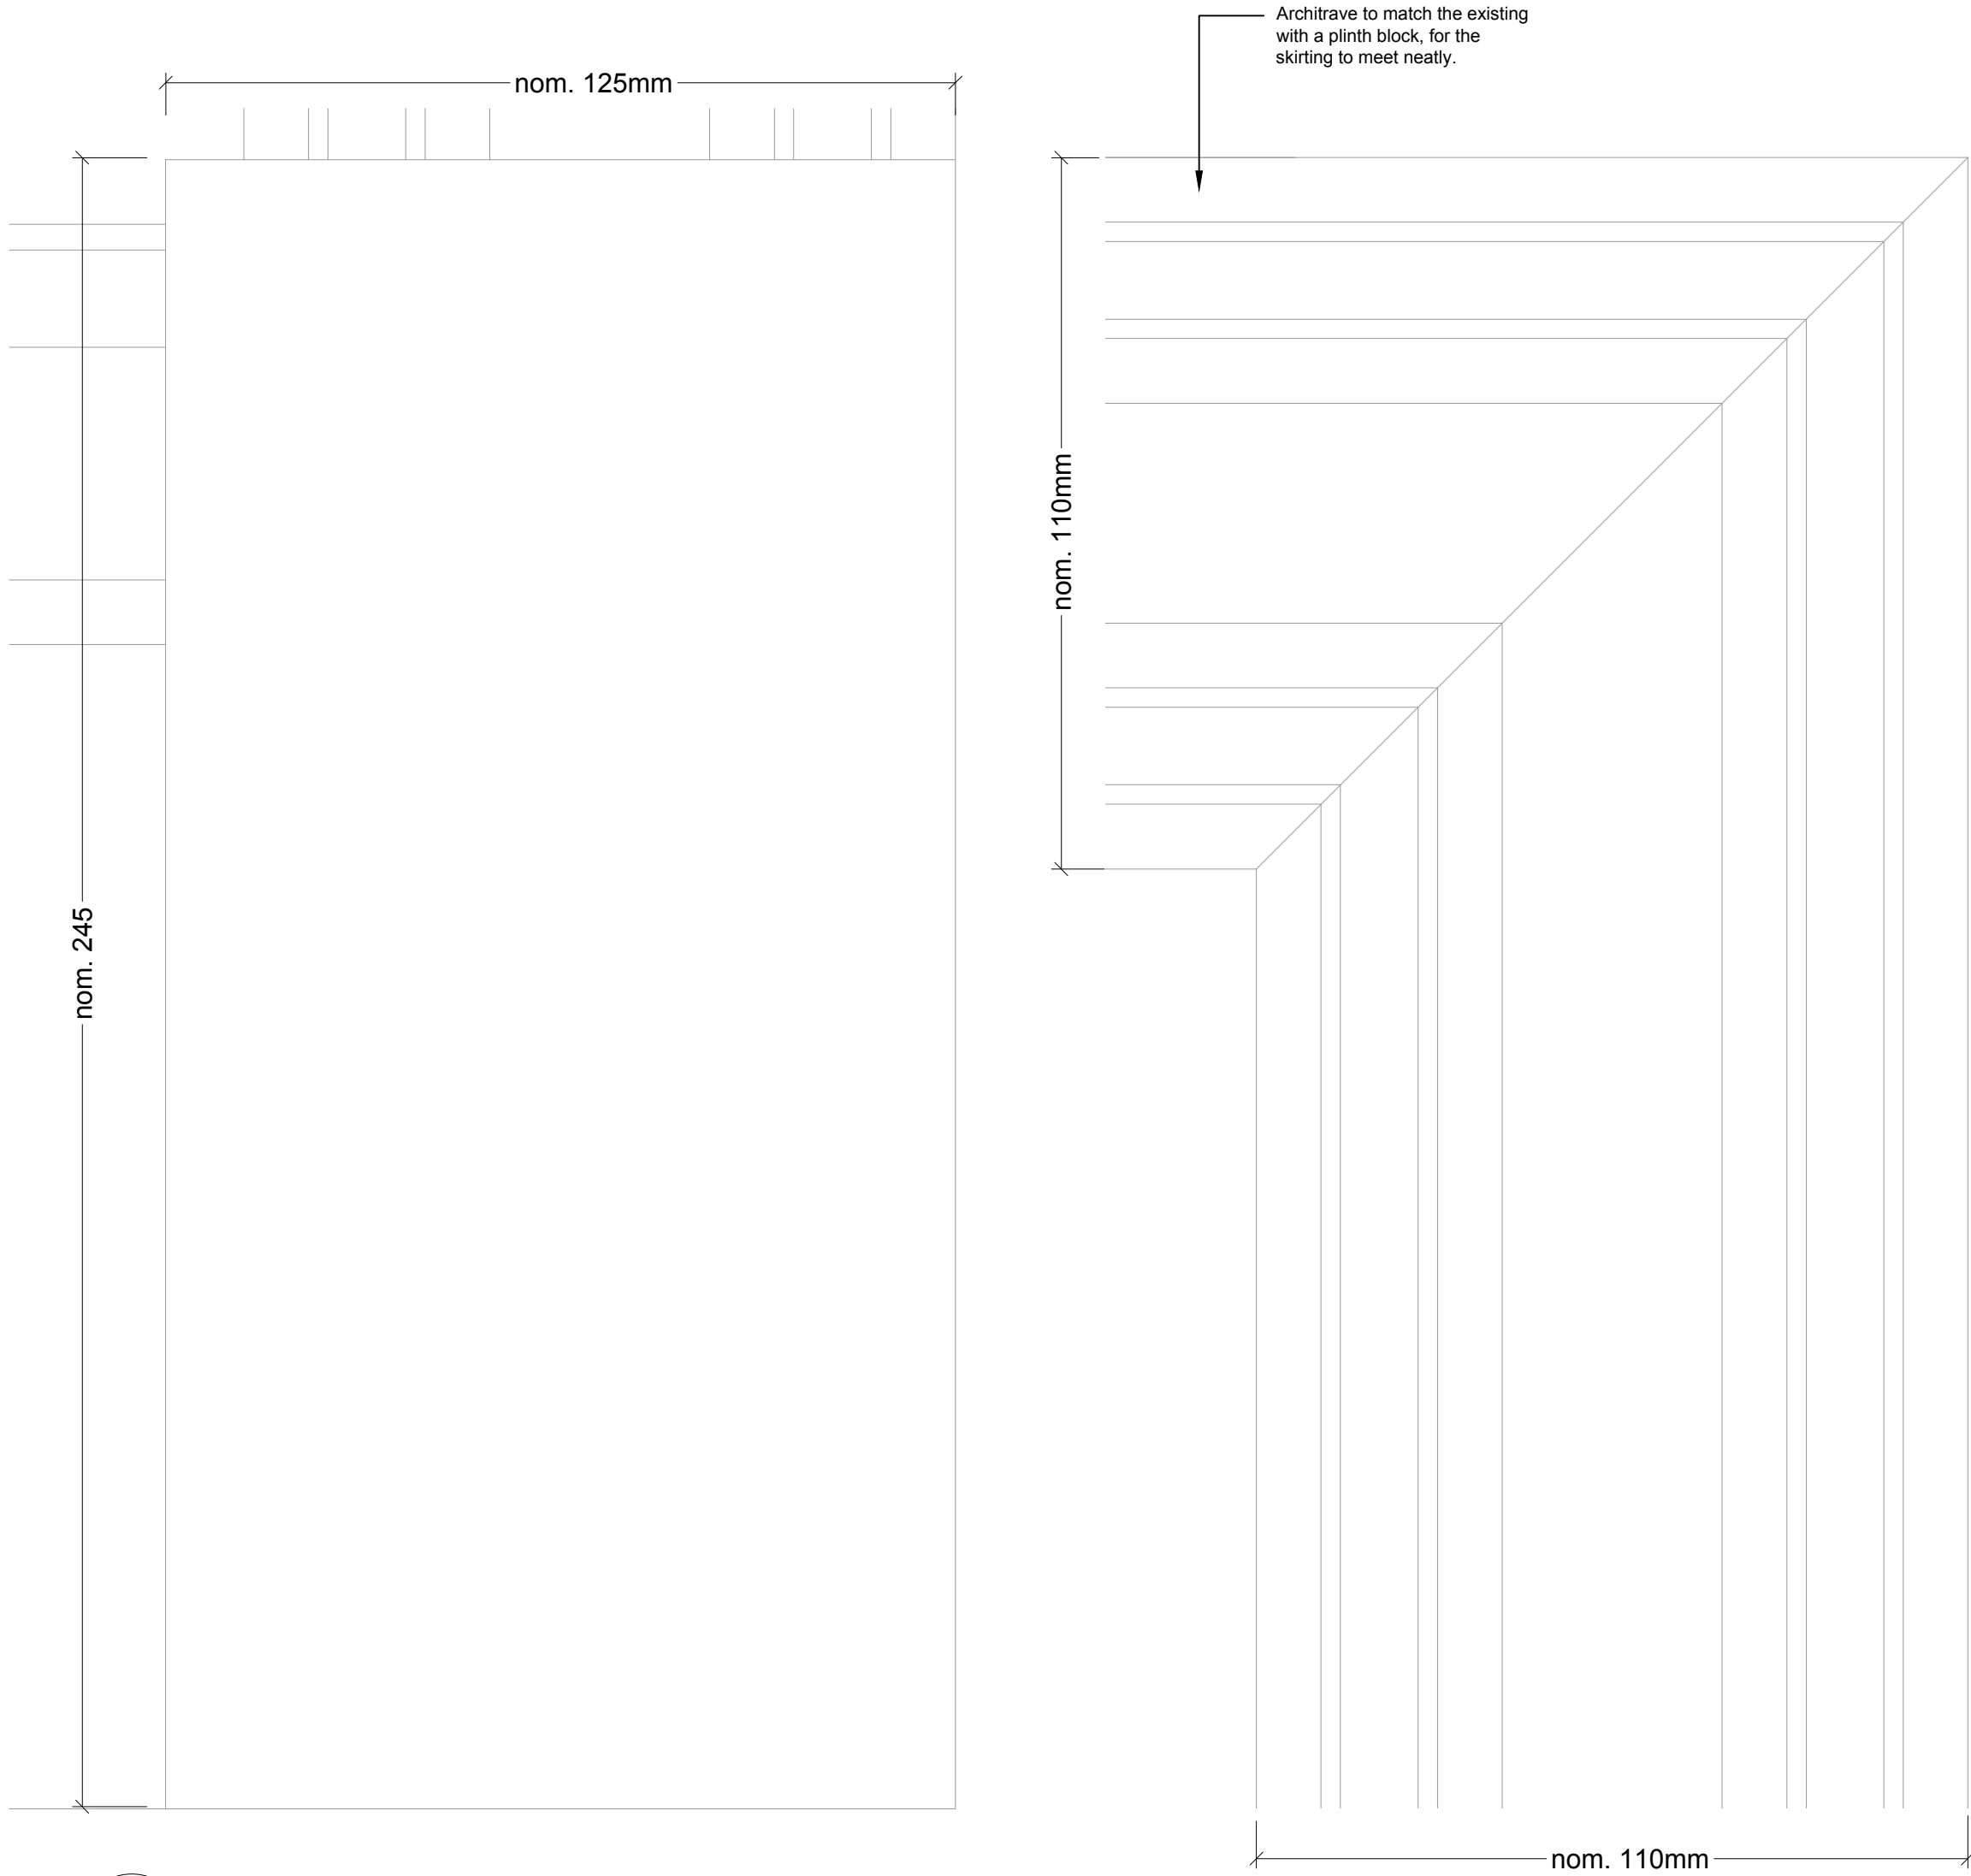

02 EXISTING ARCHITRAVE - AR-02
1:2@A3, 1:1@A1

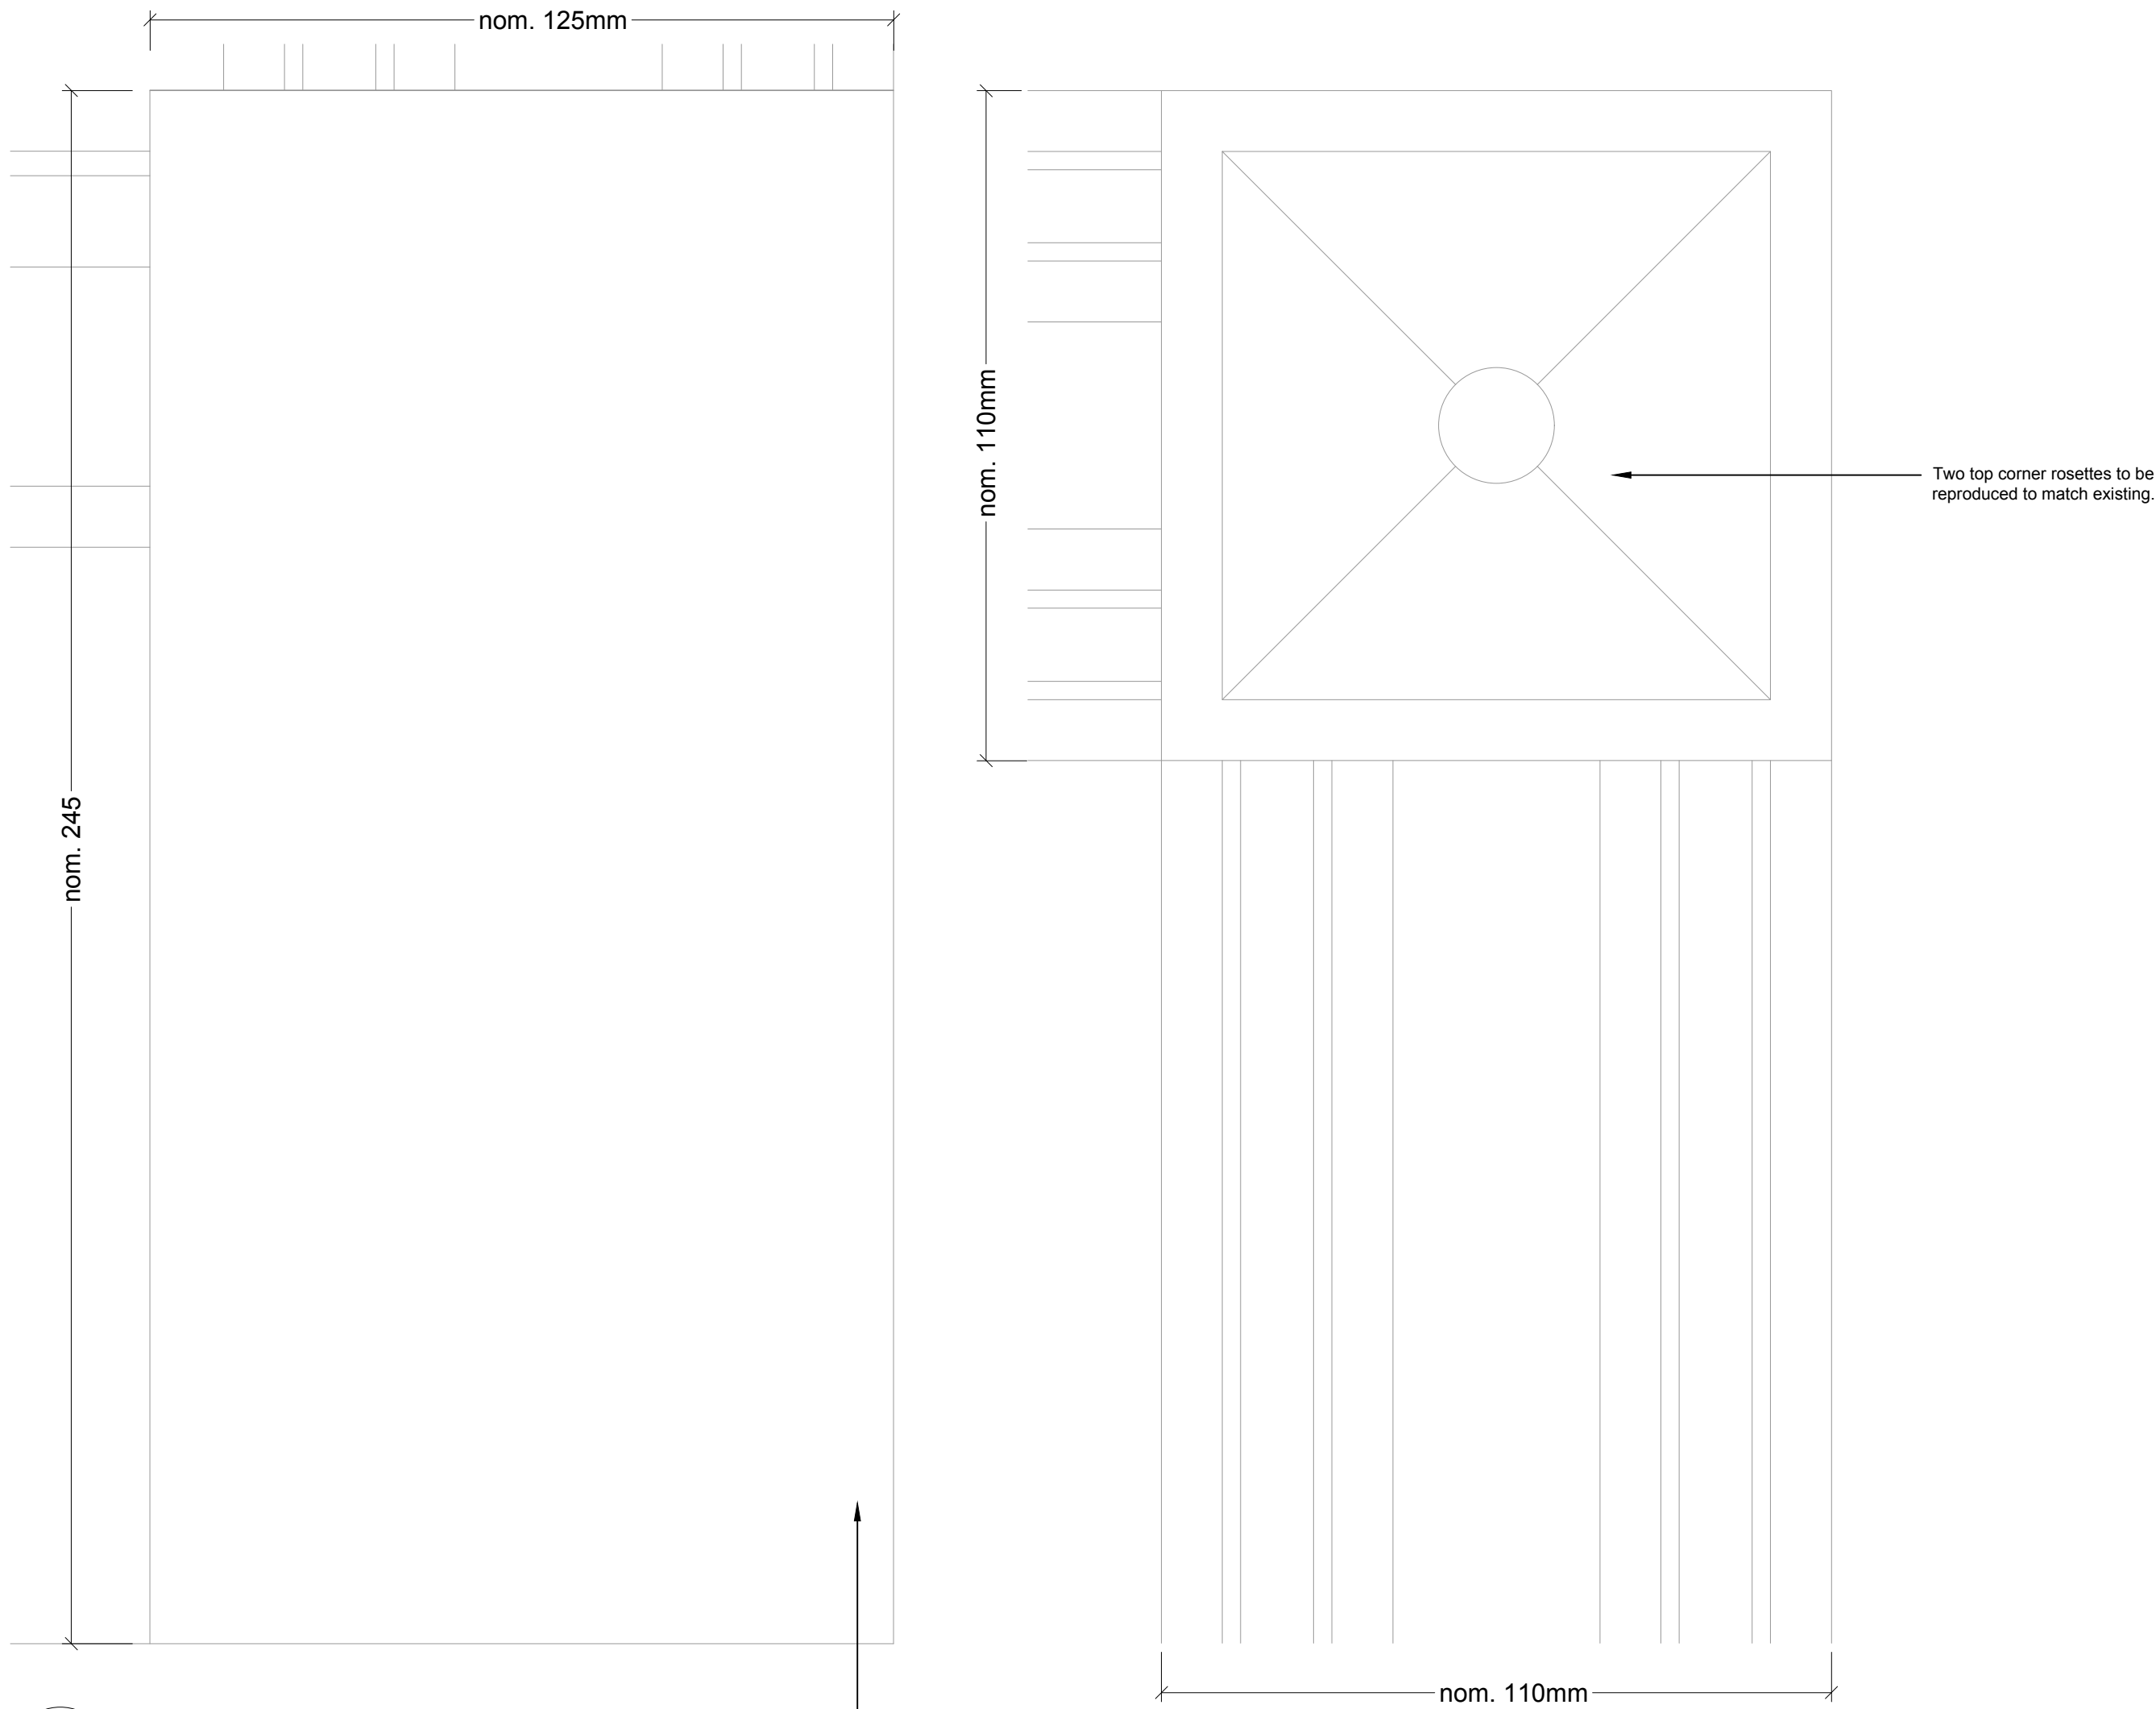

03 EXISTING ARCHITRAVE - AR-03
1:2@A3, 1:1@A1

DO NOT SCALE FROM THIS DRAWING
DRAWING TO BE READ IN CONJUNCTION WITH ALL OTHER ARCHITECTS
AND ENGINEERS CONTRACT DRAWING & SPECIFICATIONS.
ANY DISCREPANCIES MUST BE BROUGHT TO THE ATTENTION OF THE
ARCHITECT IMMEDIATELY.
THE CONTRACTOR MUST VERIFY ALL DIMENSIONS BY SITE
MEASUREMENT BEFORE ORDERING MATERIALS OR MANUFACTURING
COMPONENTS.
SUBSTITUTE MATERIALS & PRODUCTS TO THOSE NAMED WILL BE
ACCEPTABLE IF PROVEN TO BE OF EQUAL OR HIGHER PERFORMANCE
AND NOT IN CONFLICT WITH OTHER ELEMENTS.

NOTES

DETAIL	LOCATION
AR - 01	LGF
AR - 02	GF
AR - 03	GF
AR - 04	FF
	SF

REV DATE DESCRIPTION

FOR PLANNING

JOB TITLE
Keats Grove
Hampstead

DRAWING TITLE
Architectural Details - Architraves
Existing

JOB No
546

DWG No
A106

REV
-

DRAWN BY
RFB

SCALE (AT A1)
1:1

DATE
May17

RICHARD GRIFFITHS ARCHITECTS

5 Maidstone Mews, 72-76 Borough High Street, London SE1 1GN
T +44(0)20 7357 8788 | F +44(0)20 7403 7887
E admin@rgarchitects.com | www.rgarchitects.com