




01 ELEVATION 01
SCALE 1:50

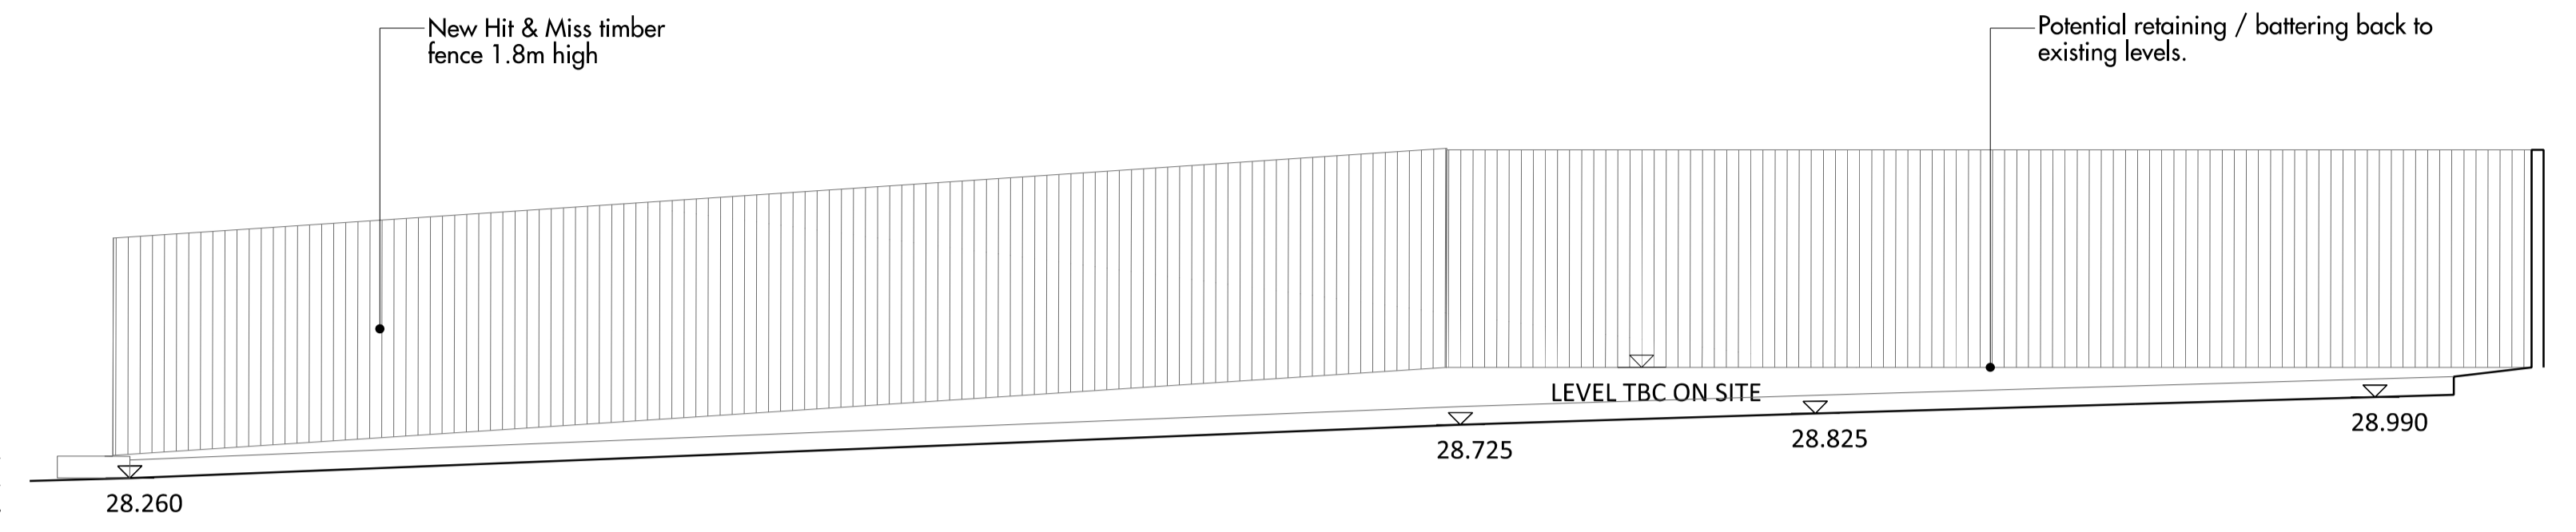


02 ELEVATION 02
SCALE 1:50

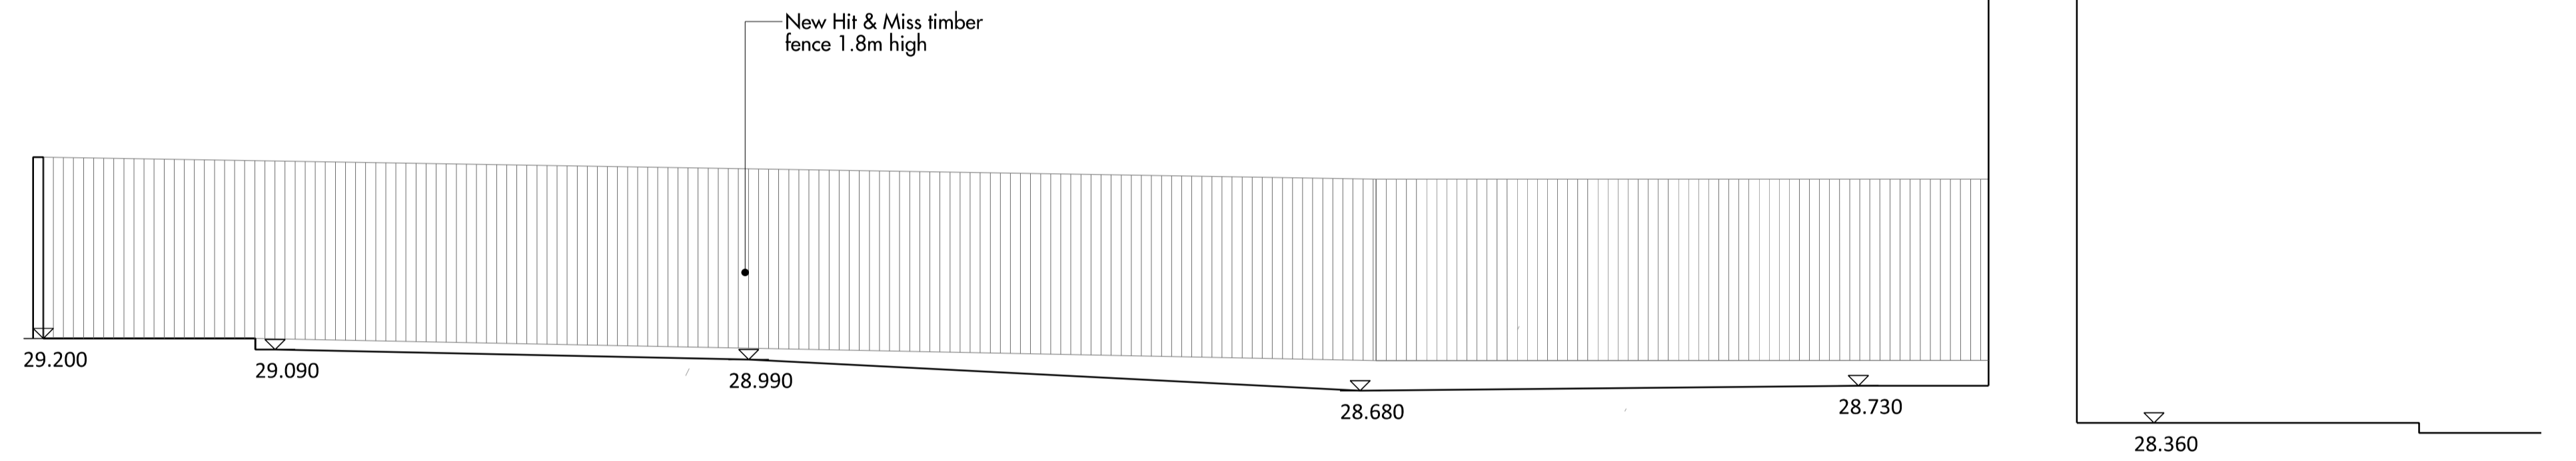


03 ELEVATION 03
SCALE 1:50

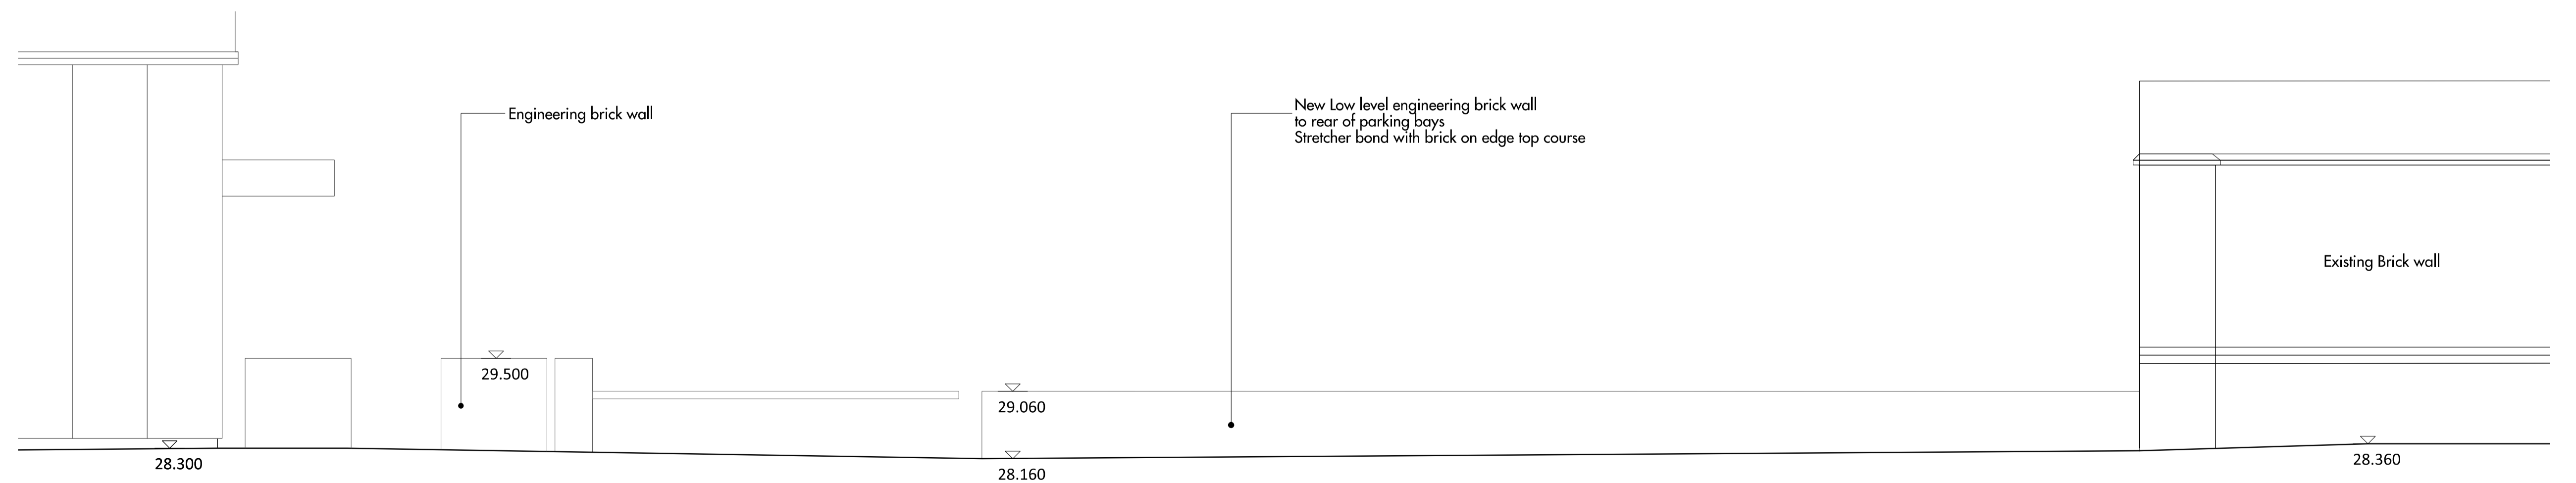

04 ELEVATION 04
SCALE 1:50

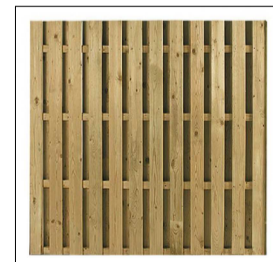

Hit & miss fencing:
25x150mm
Treated brown timber
Double sided hit & miss

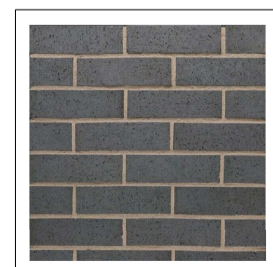

Brickwork:
Wienerberger Blue Class
A engineering brick

All heights are in metres and relate to maximum heights of the elevation with a construction tolerance of +/- 0.75m.

Do not scale from this drawing. Use figured dimensions only. Figured dimensions are in millimetres. All levels are in metres. All dimensions and levels shall be verified on site before proceeding with works. Detailed site survey to be carried out to verify positions and level relationships with site features and ordnance survey. The Architect must be notified of any discrepancy. Boundaries are indicative only and are to be verified by others. Where building components are described in the specification or Descriptive Specification - (Contractor Design) elements shown on this drawing pertaining to those components are to be read as 'Issued for Design Intent only.'

Allies & Morrison LLP is not responsible for any errors caused by the transmission, translation, software or computer systems. Allies & Morrison LLP is not responsible for nor shall be liable for the consequences of any use made of the drawings or models other than that for which they were produced by Allies & Morrison LLP for the Client.

REV	DATE	DESCRIPTION	CKD	REV	DATE	DESCRIPTION	CKD
P01	19.08.20	T433-200806-CDCA-001	SC				
P02	10.09.20	T433-200806-CDCA-001	SC				
P03	11.09.20	T433-200806-CDCA-001	SC				
P04	17.09.20	T433-200829-CDCA-003	SC				
P05	07.10.20	T433-200829-CDCA-003	SC				

REFER TO LANDSCAPE
DRAWING 1095_03_07_600
FOR ELEVATION REFERENCES

Allies and Morrison LLP
85 Southwark Street
London SE1 0HX
020 7921 0100
020 7921 0101
studio@alliesandmorrison.com
A&M JOB NO: 1095

CAMDEN GOODS YARD_TEMPORARY STORE
DRAWINGS FOR DISCHARGE CONDITION
BOUNDARY TREATMENT
1095_03_07_603
SCALE 1:50 @A1 1:100@A3

P05
Revision