


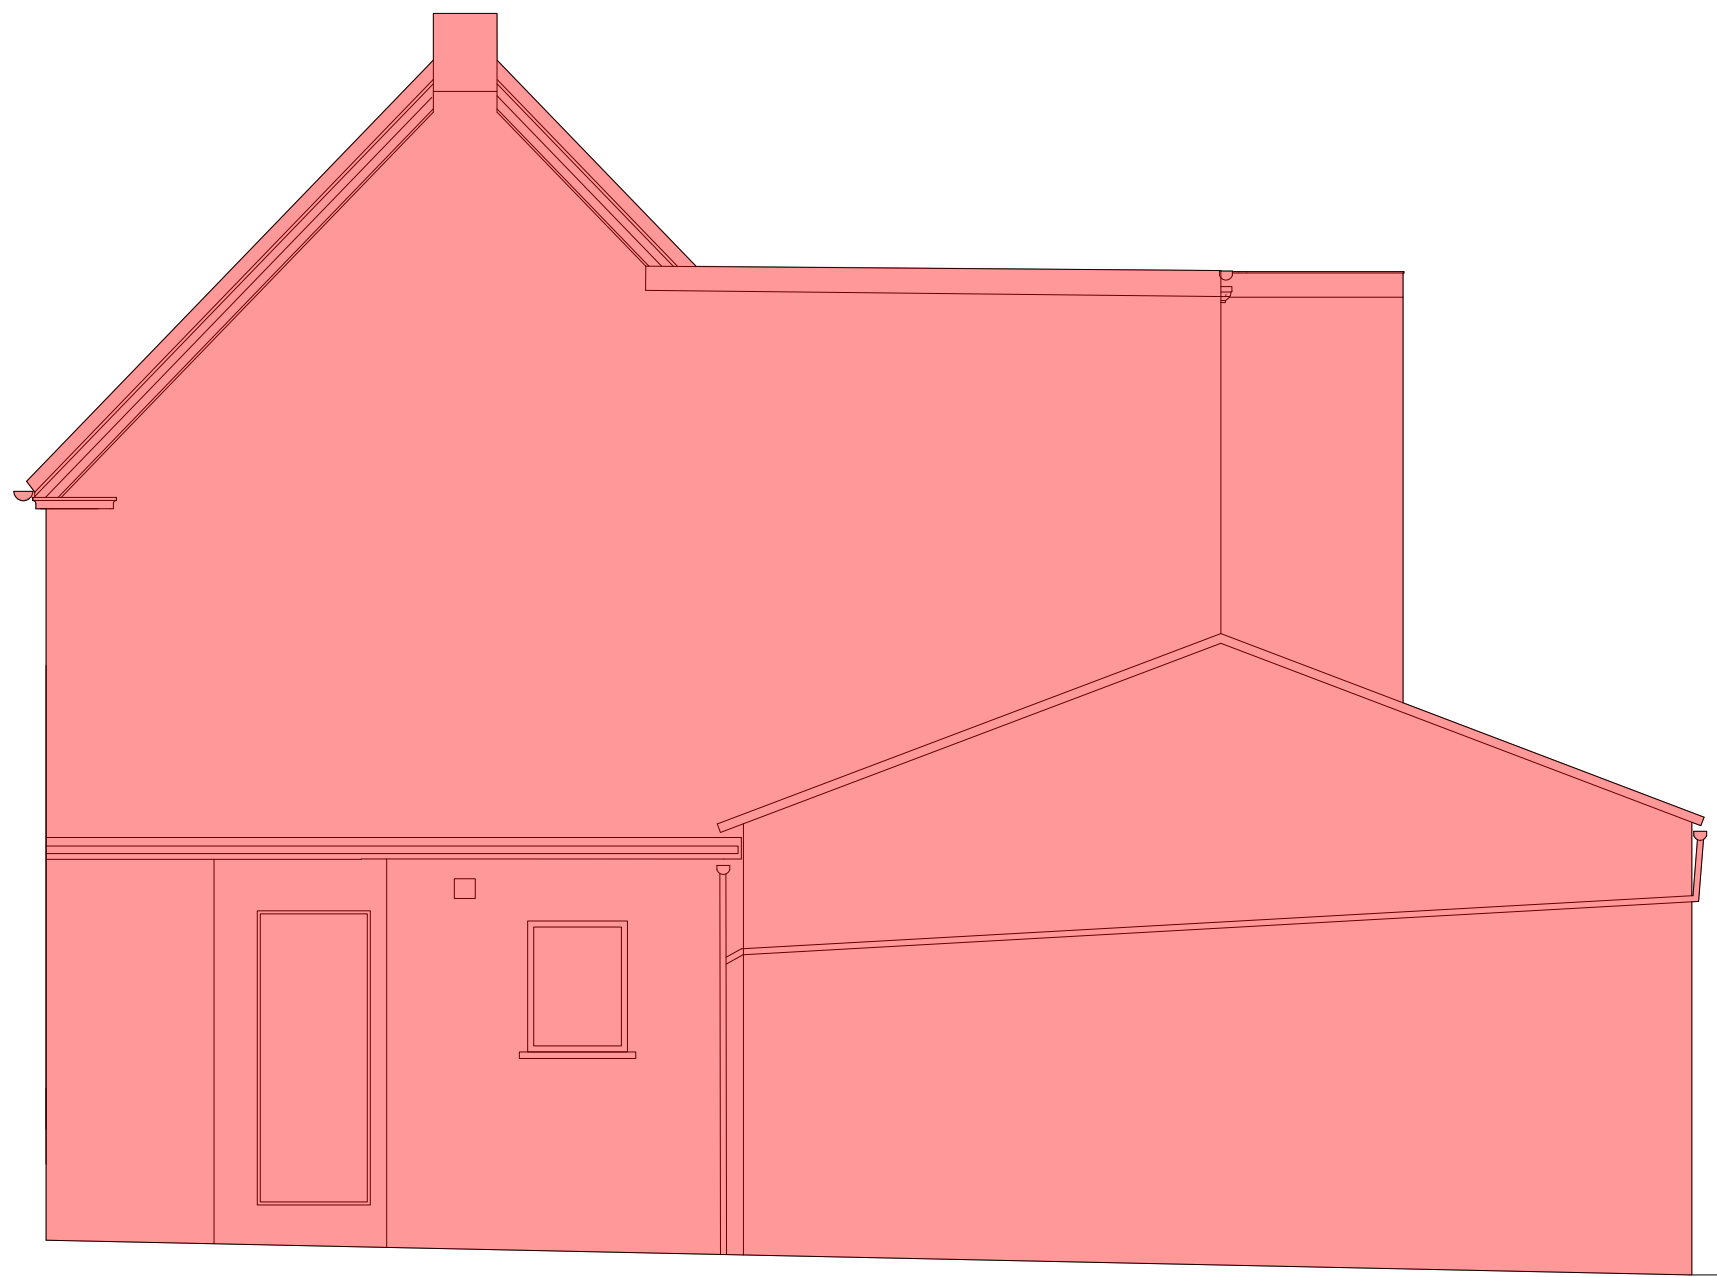

1 Demolition Side Elevation - West
Scale: 1:50



Rev	Date	Details	By
-----	------	---------	----

Charlton Brown Architecture & Interiors

The Belvedere, 2 Back Lane, Hampstead, London, NW3 1HL

Telephone	+44(0)20 7794 1234
Email	office@charltonbrown.com
Website	www.charltonbrown.com

Client

MRPP

Project

38 Frognal Lane, NW3

Drawing Title

Demolition Side Elevation _ West

Date	Drawn	Checked
2/10/20	MCW	JM

Scale

1:50 @ A1 / 1:100 @ A3

Issue Status

Planning Application

Project Number	Drawing Number	Revision
20022	PL-224	