



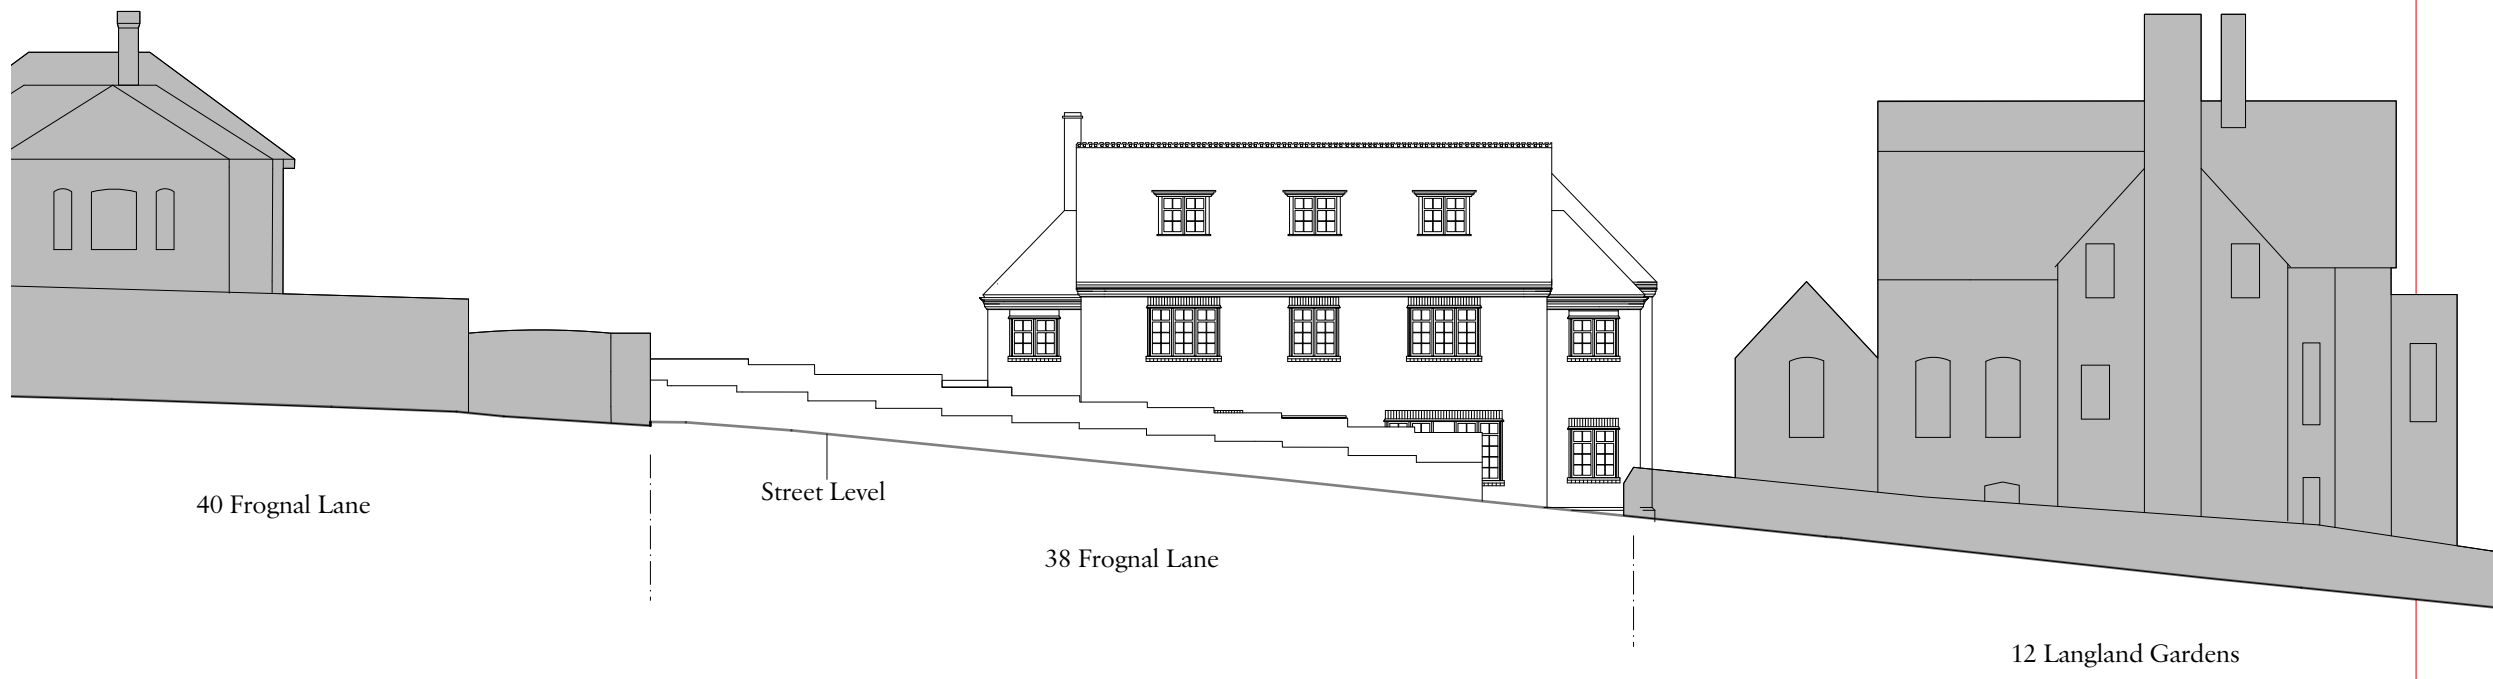


2 Approved Street Elevation  
Scale: 1:200  
Approved Ref: 2019/4220/P  
(approval for full demolition and replacement)




3 Proposed Street Elevation  
Scale: 1:200

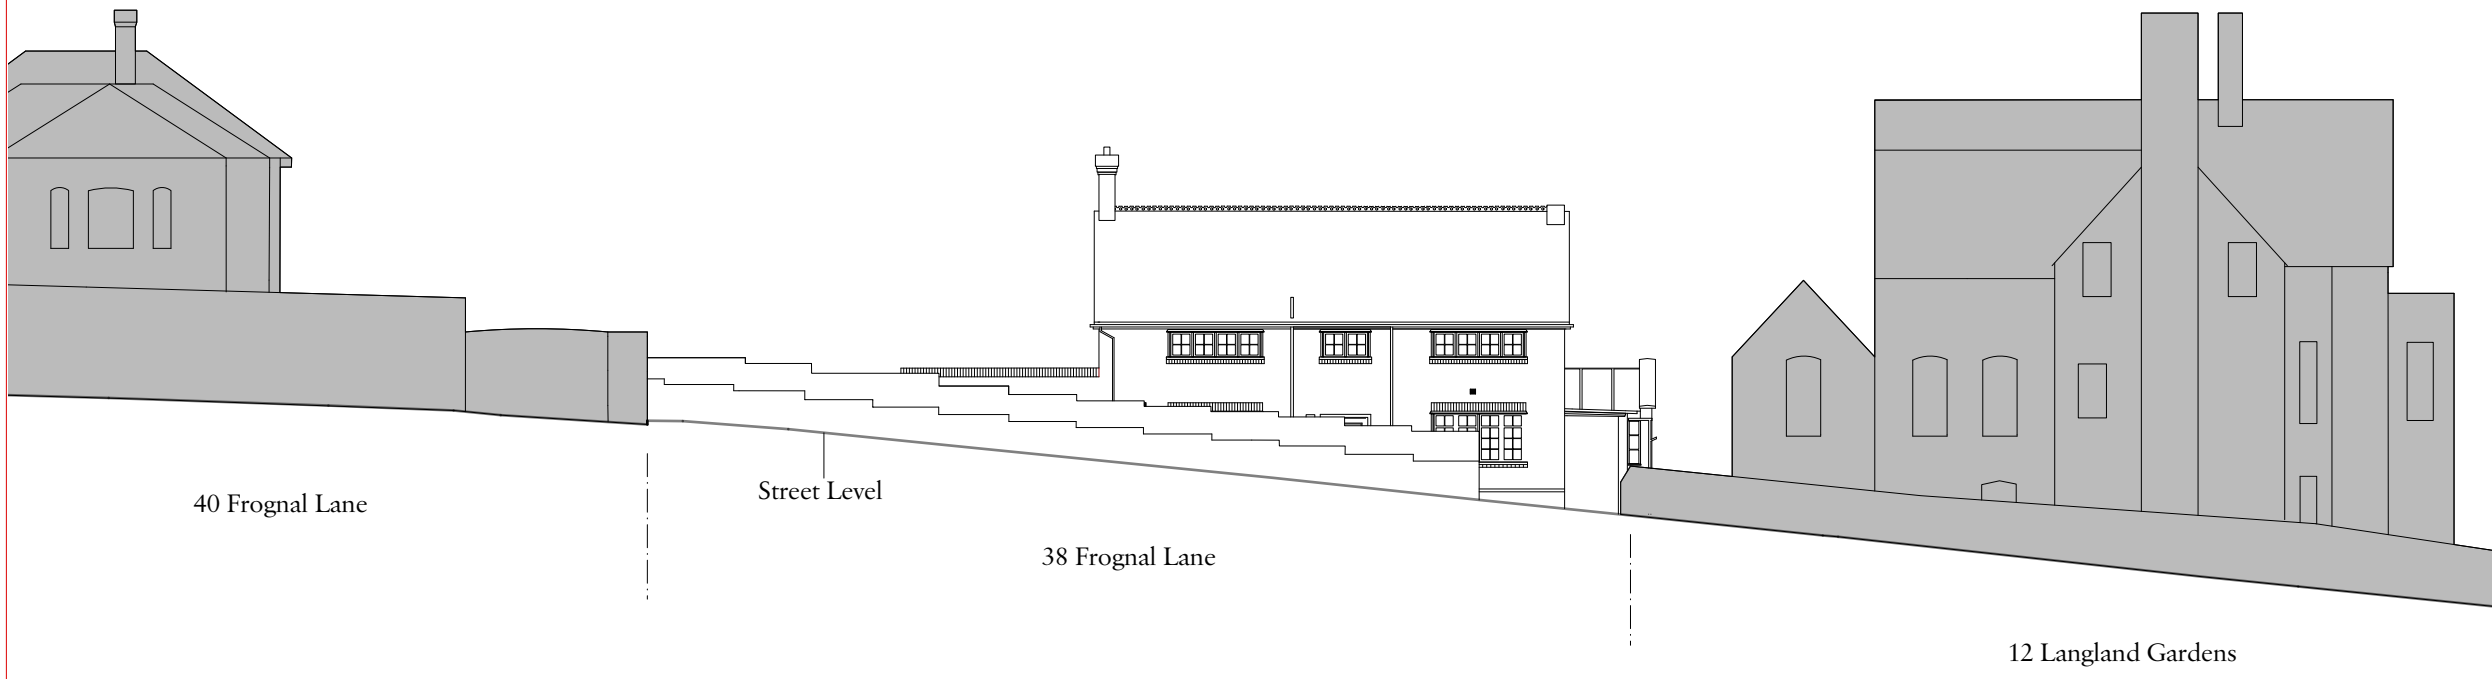

1 Existing Street Elevation  
Scale: 1:200

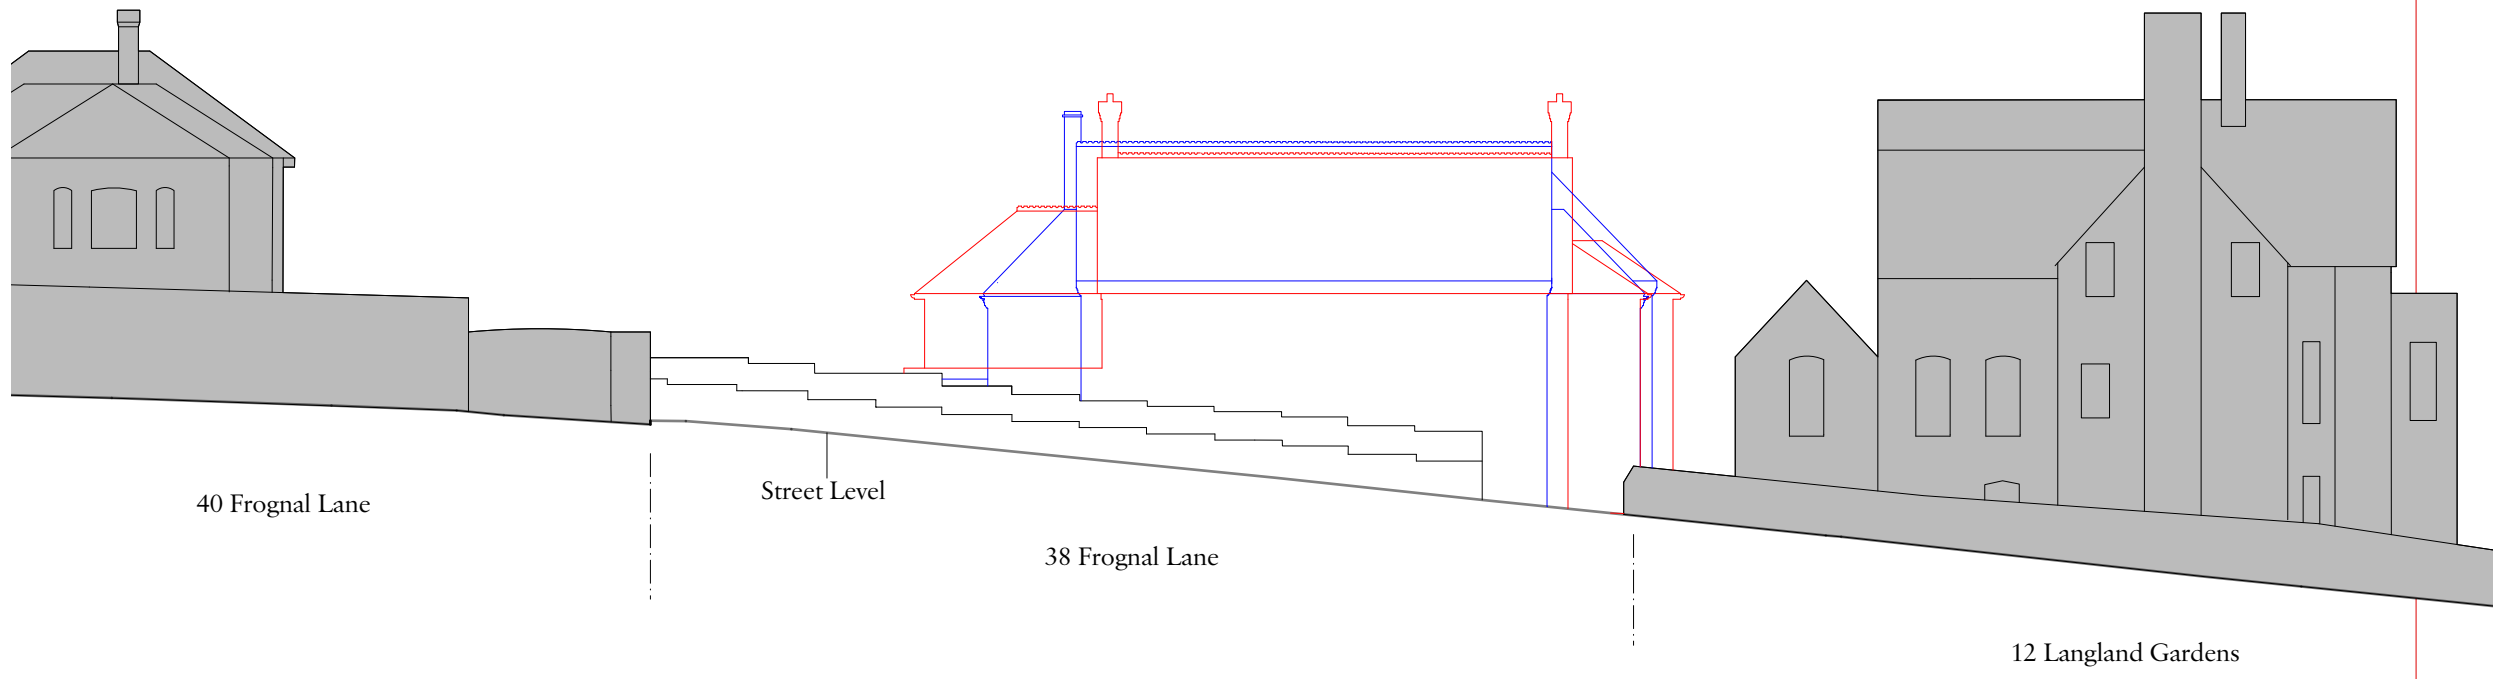

4 Comparison Street Elevation  
Scale: 1:200  
Approved Design  
Proposed Design

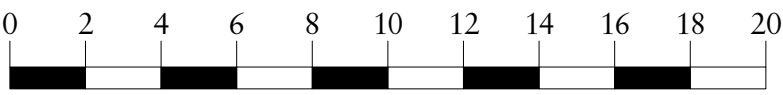

Rev	Date	Details	By
-----	------	---------	----

## Charlton Brown Architecture & Interiors

The Belvedere, 2 Back Lane, Hampstead, London, NW3 1HL

Telephone	+44(0)20 7794 1234
Email	office@charltonbrown.com
Website	www.charltonbrown.com

Client  
MRPP

Project  
38 Frogmal Lane, NW3

Drawing Title  
Street Elevation

Date	Drawn	Checked
29/09/2020	MCW	JM

Scale  
1:200 @ A1 / 1:400 @ A3

Issue Status  
Planning Application

Project Number	Drawing Number	Revision
20022	PL-204	

40 Frogmal Lane position from O/S.

12 Langland Gardens position from O/S.