

SECTIONS


EXISTING & PROPOSED OVERLAID

PARAPET LEVEL OF
PROPOSED DEVELOPMENT

approx 20.15 metres

approx 9.2 metres

approx 16.2 metres

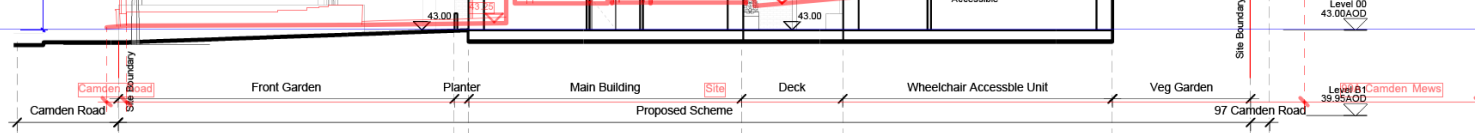


2 Long Section-Wheelchair Unit
08300 1 : 100

PARAPET LEVEL OF
PROPOSED DEVELOPMENT

approx 11.15 metres

approx 20.15 metres

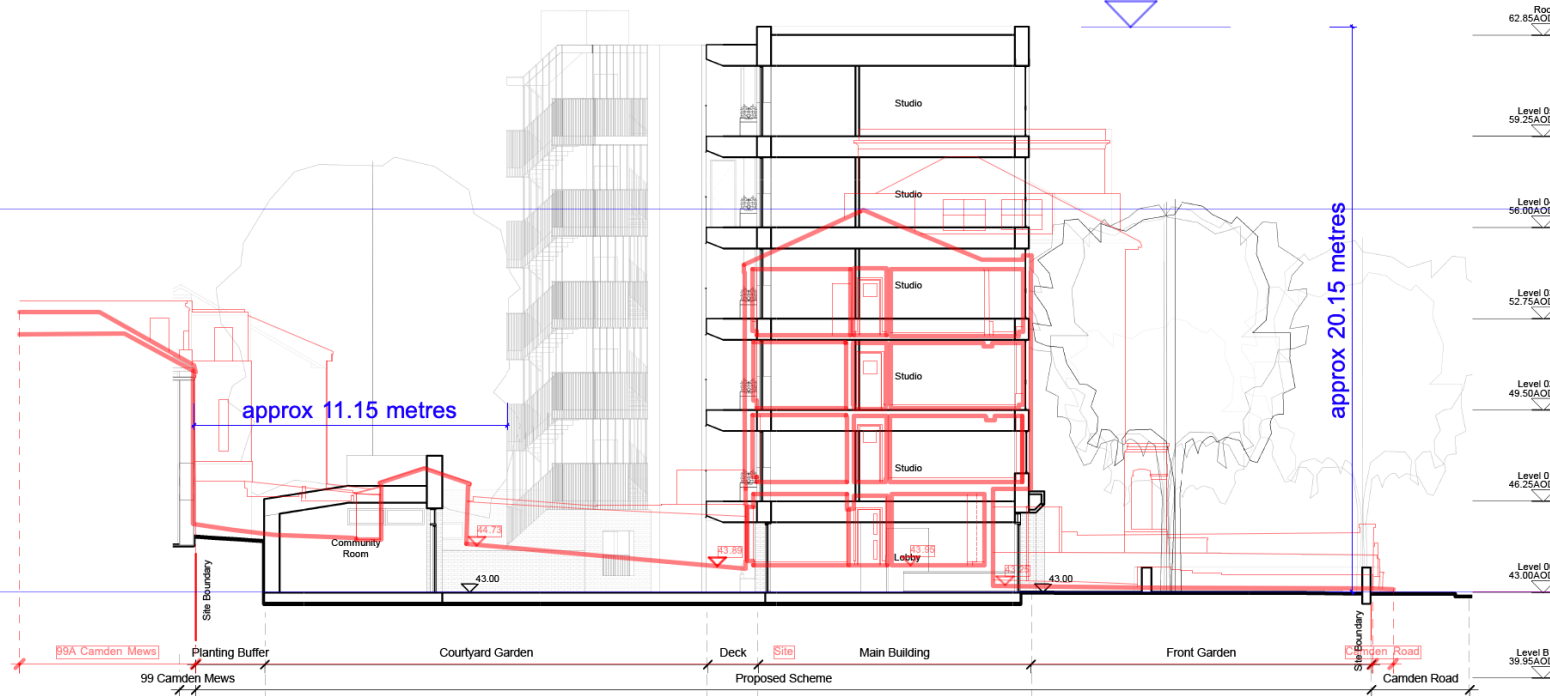

1 Long Section 2-Community Room
08300 1 : 100