




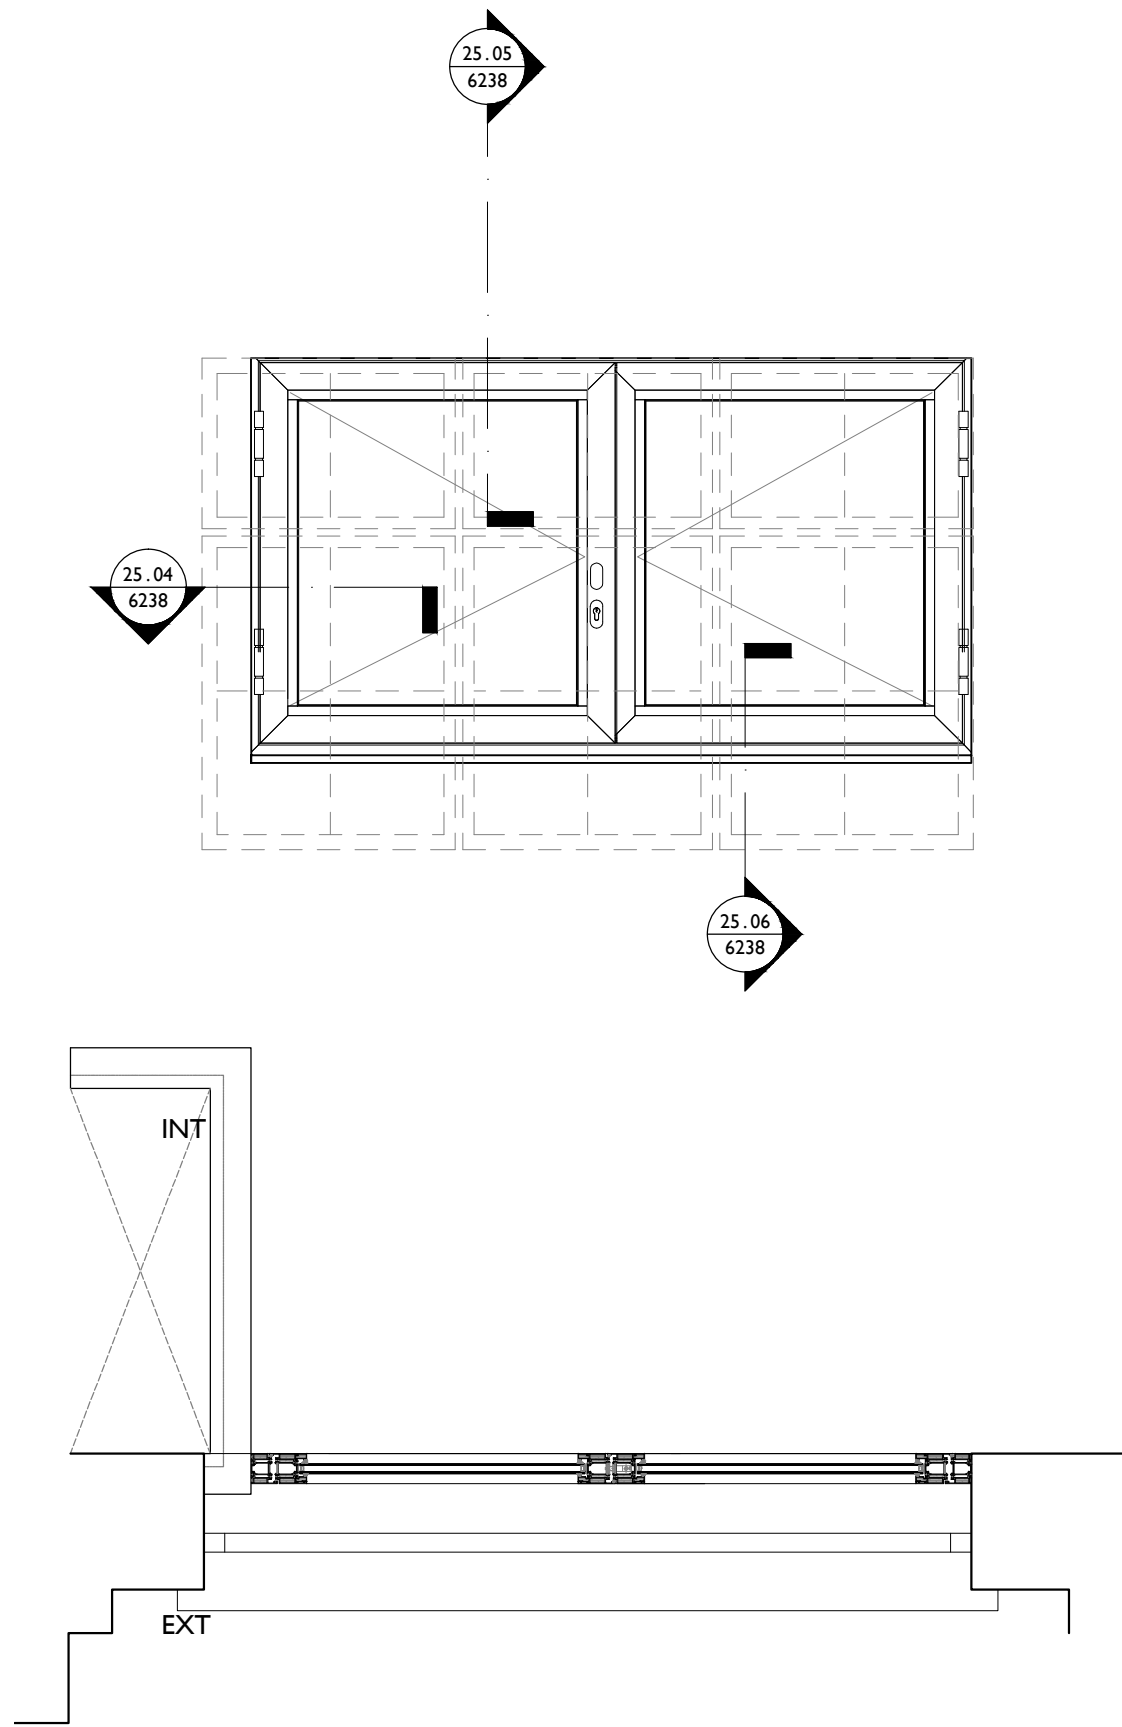


WINDOW TYPE
WT 120

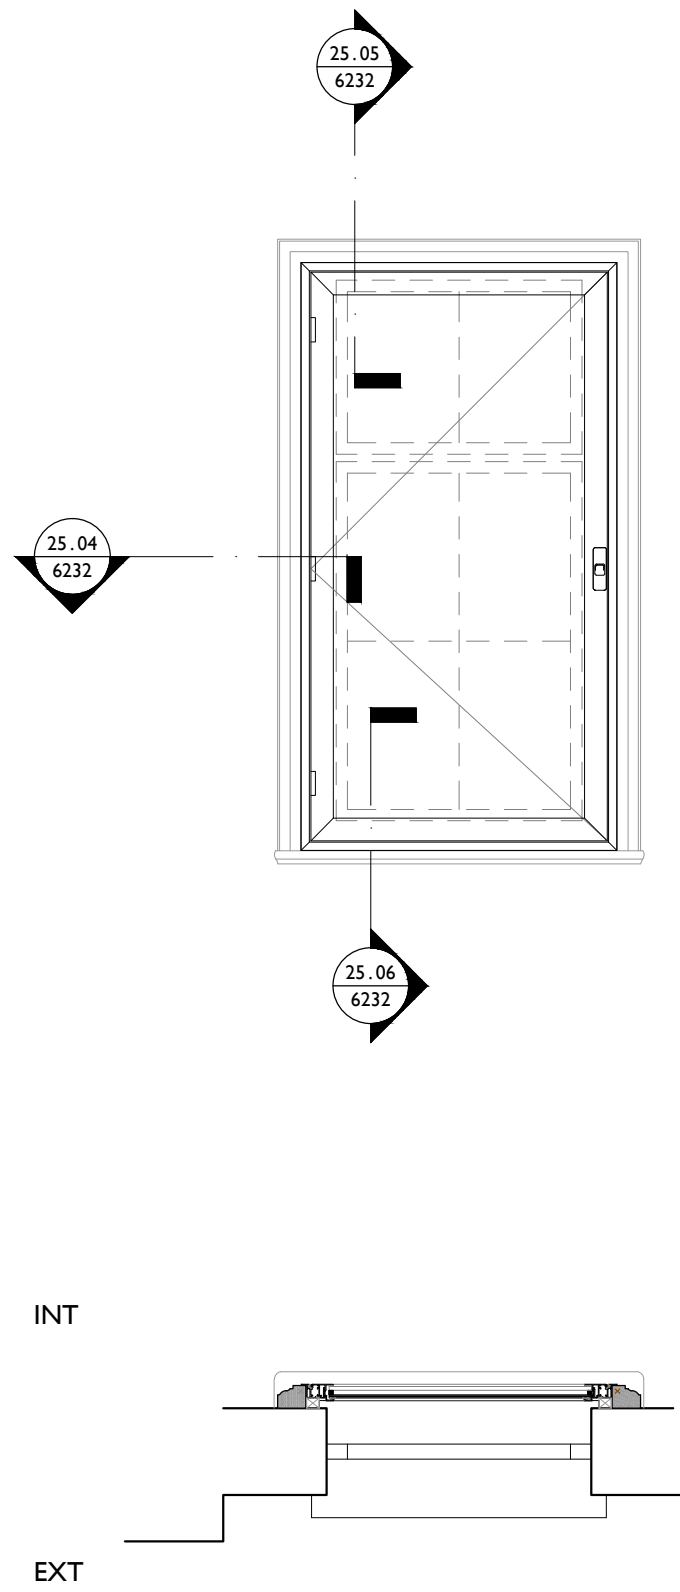


WINDOW TYPE
WT 122

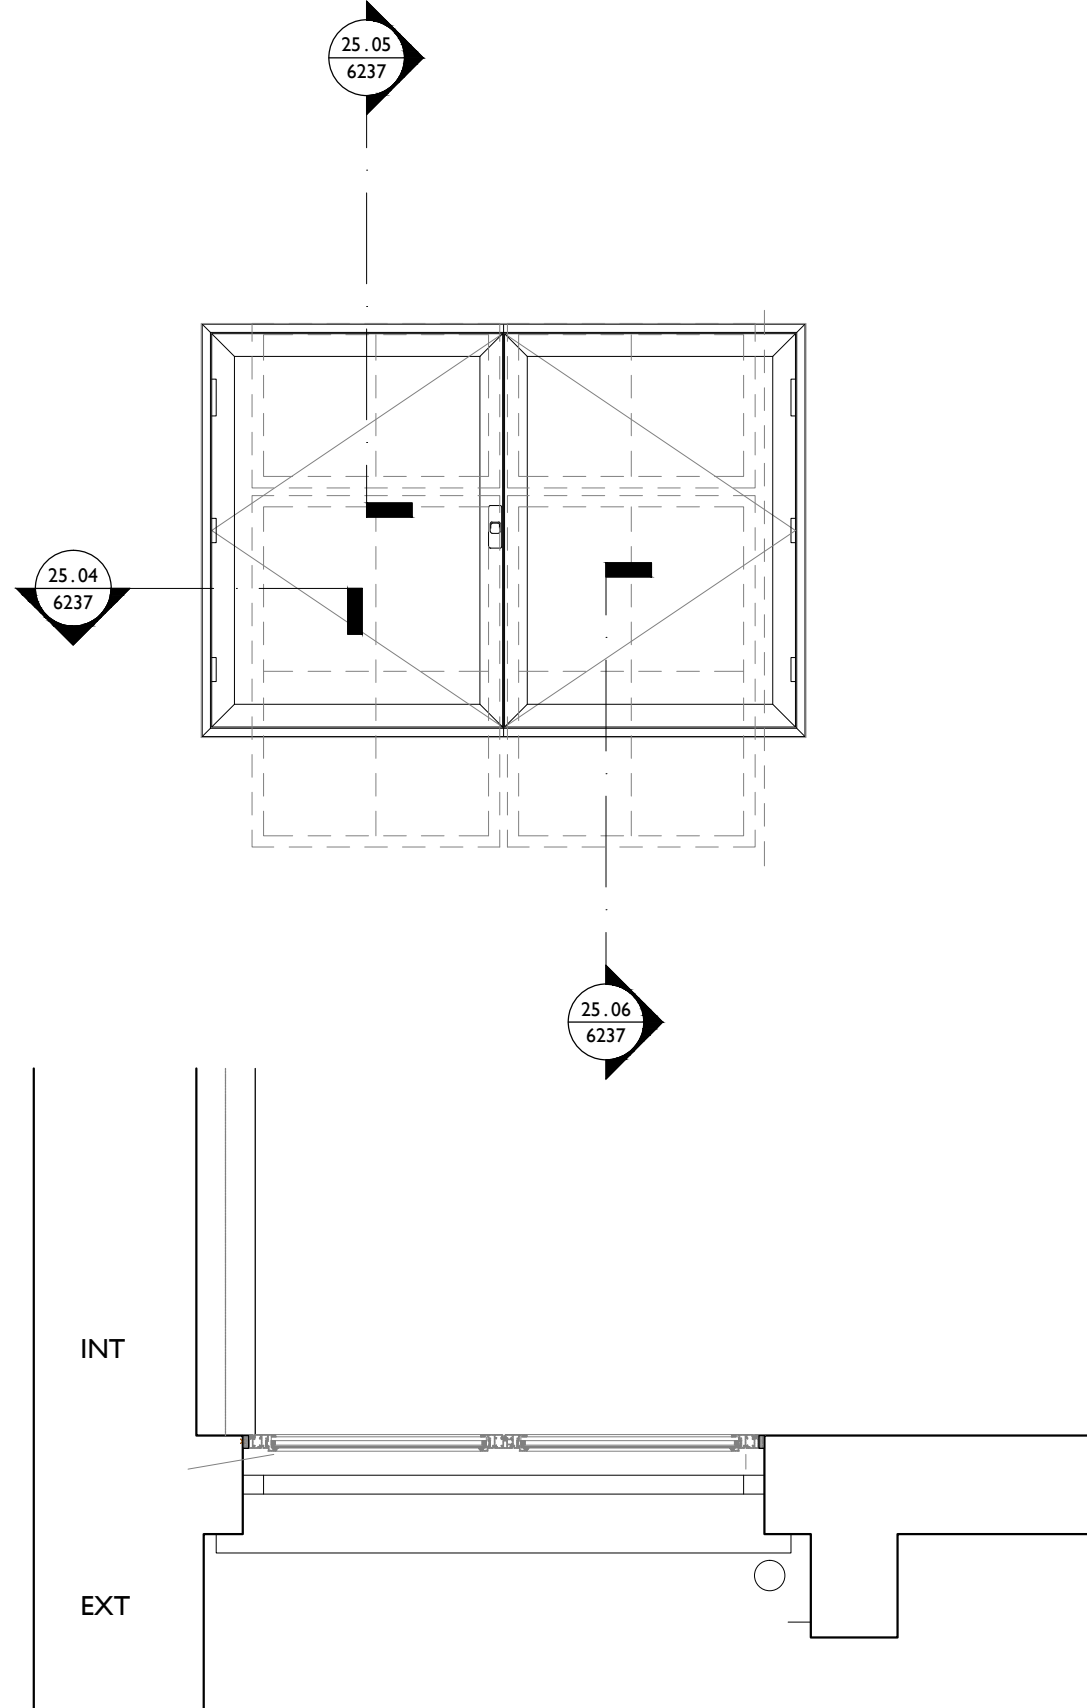


WINDOW TYPE
WT 123

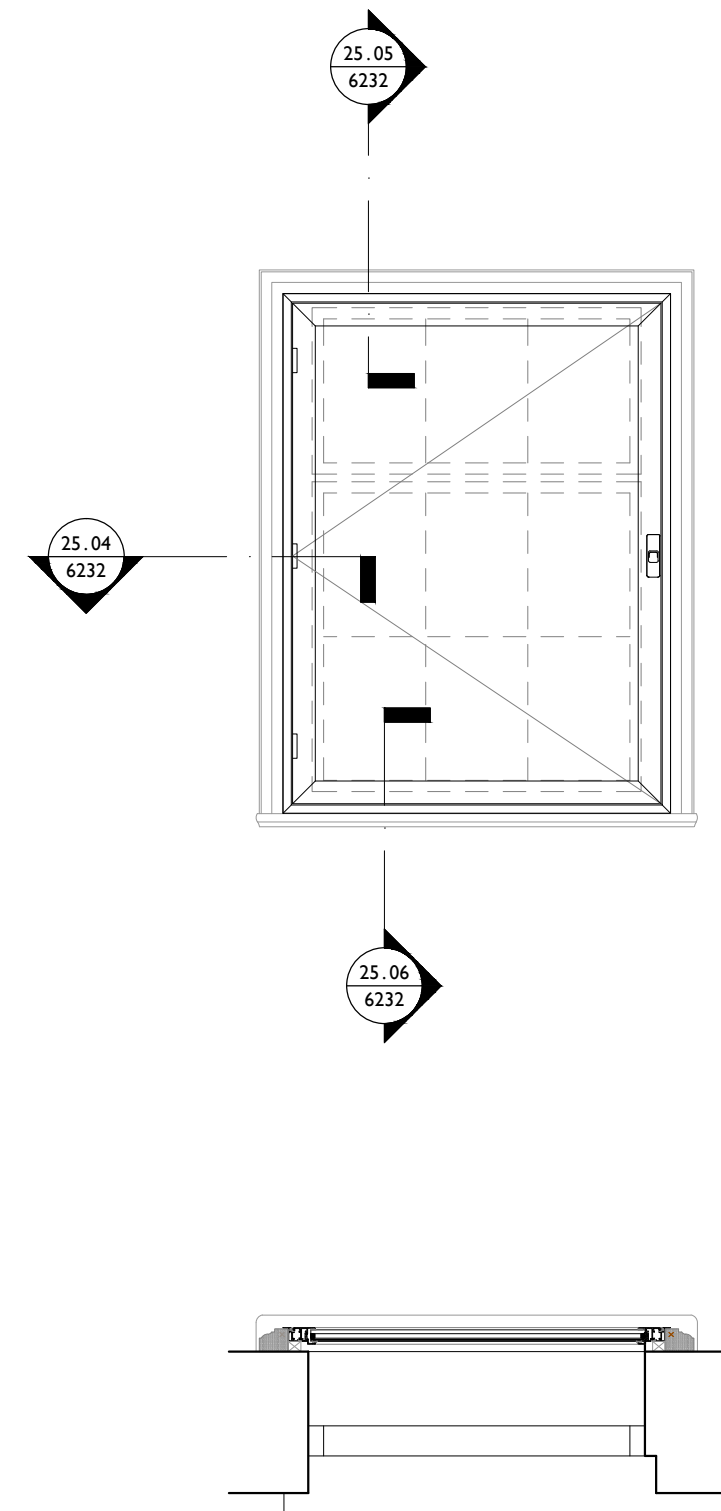


WINDOW TYPE
WT 124

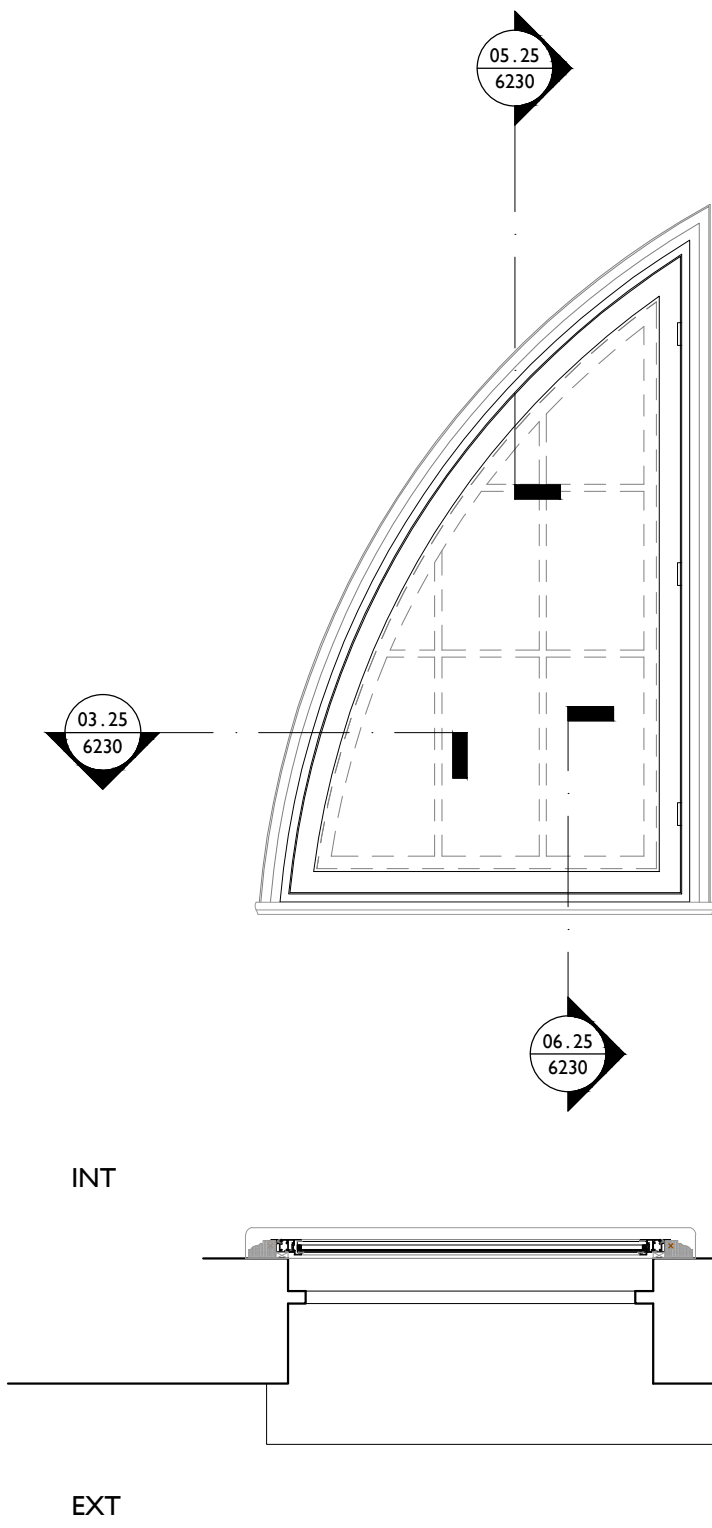


WINDOW TYPE
WT 131

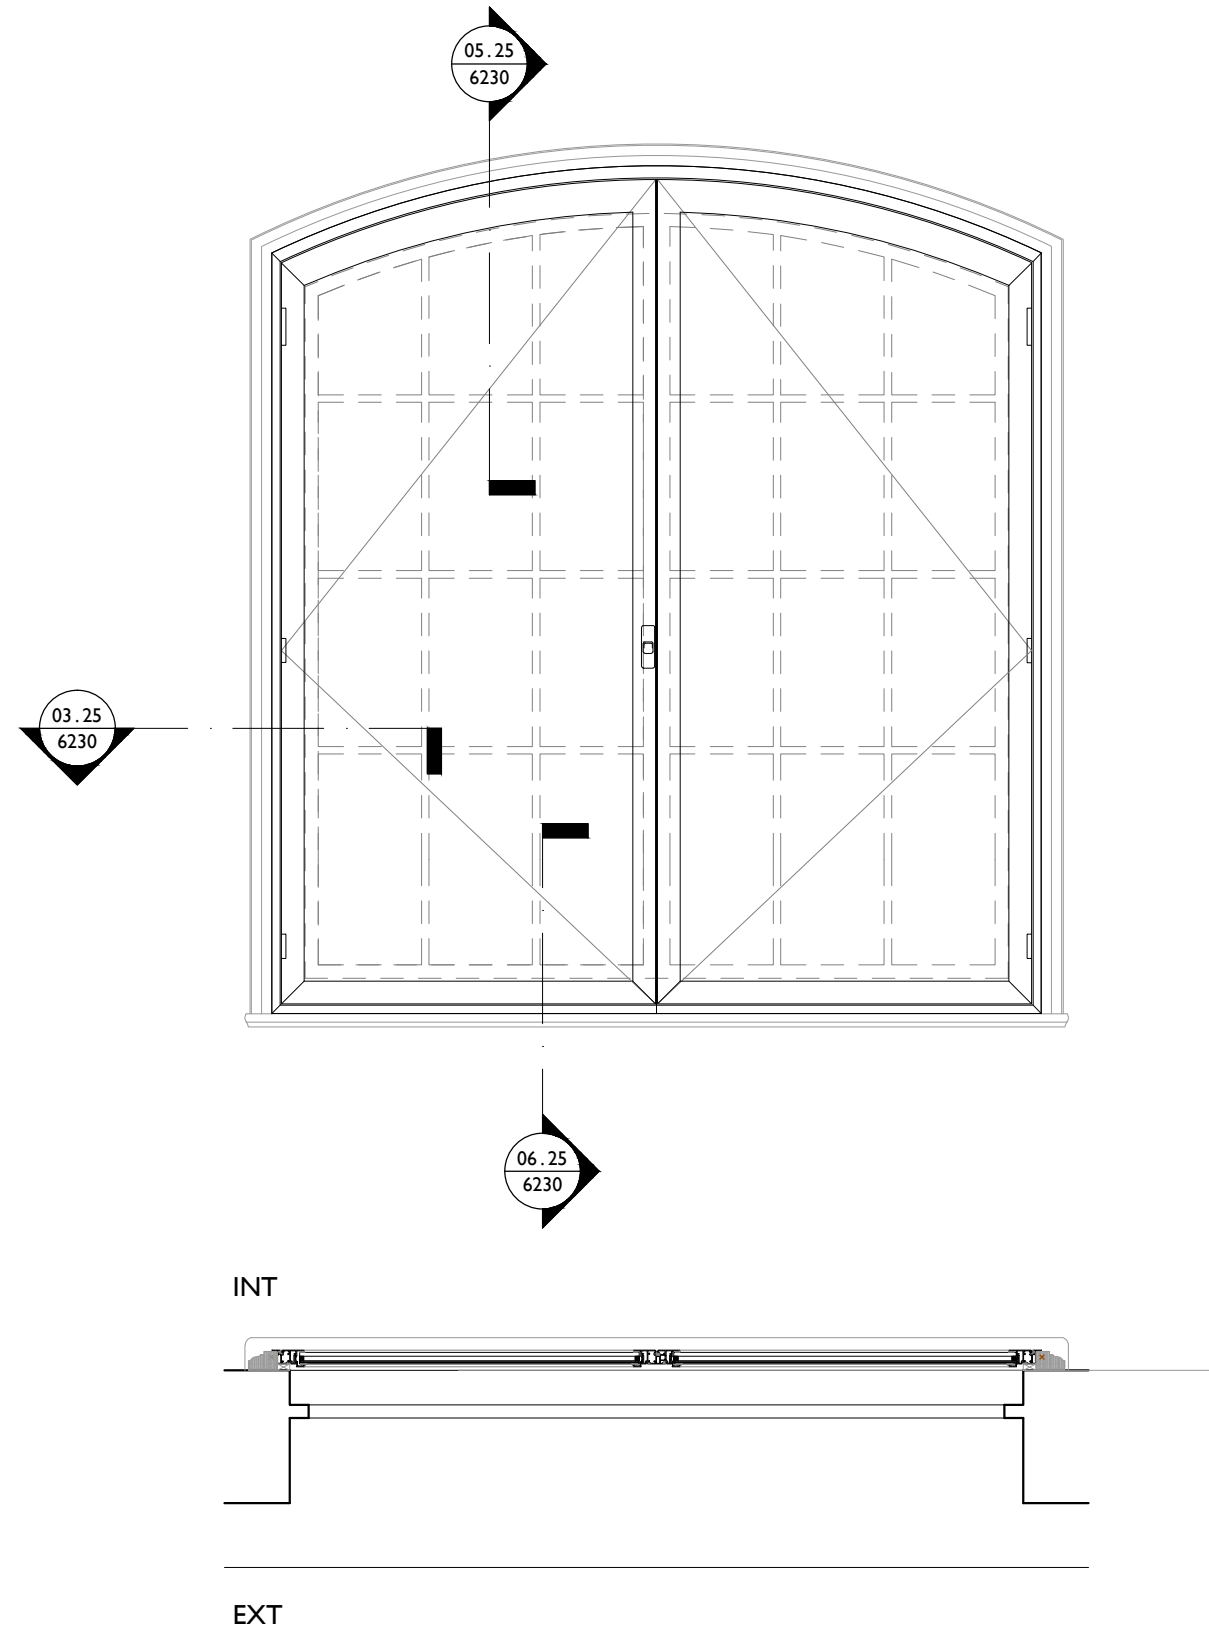

WINDOW TYPE
WT 132

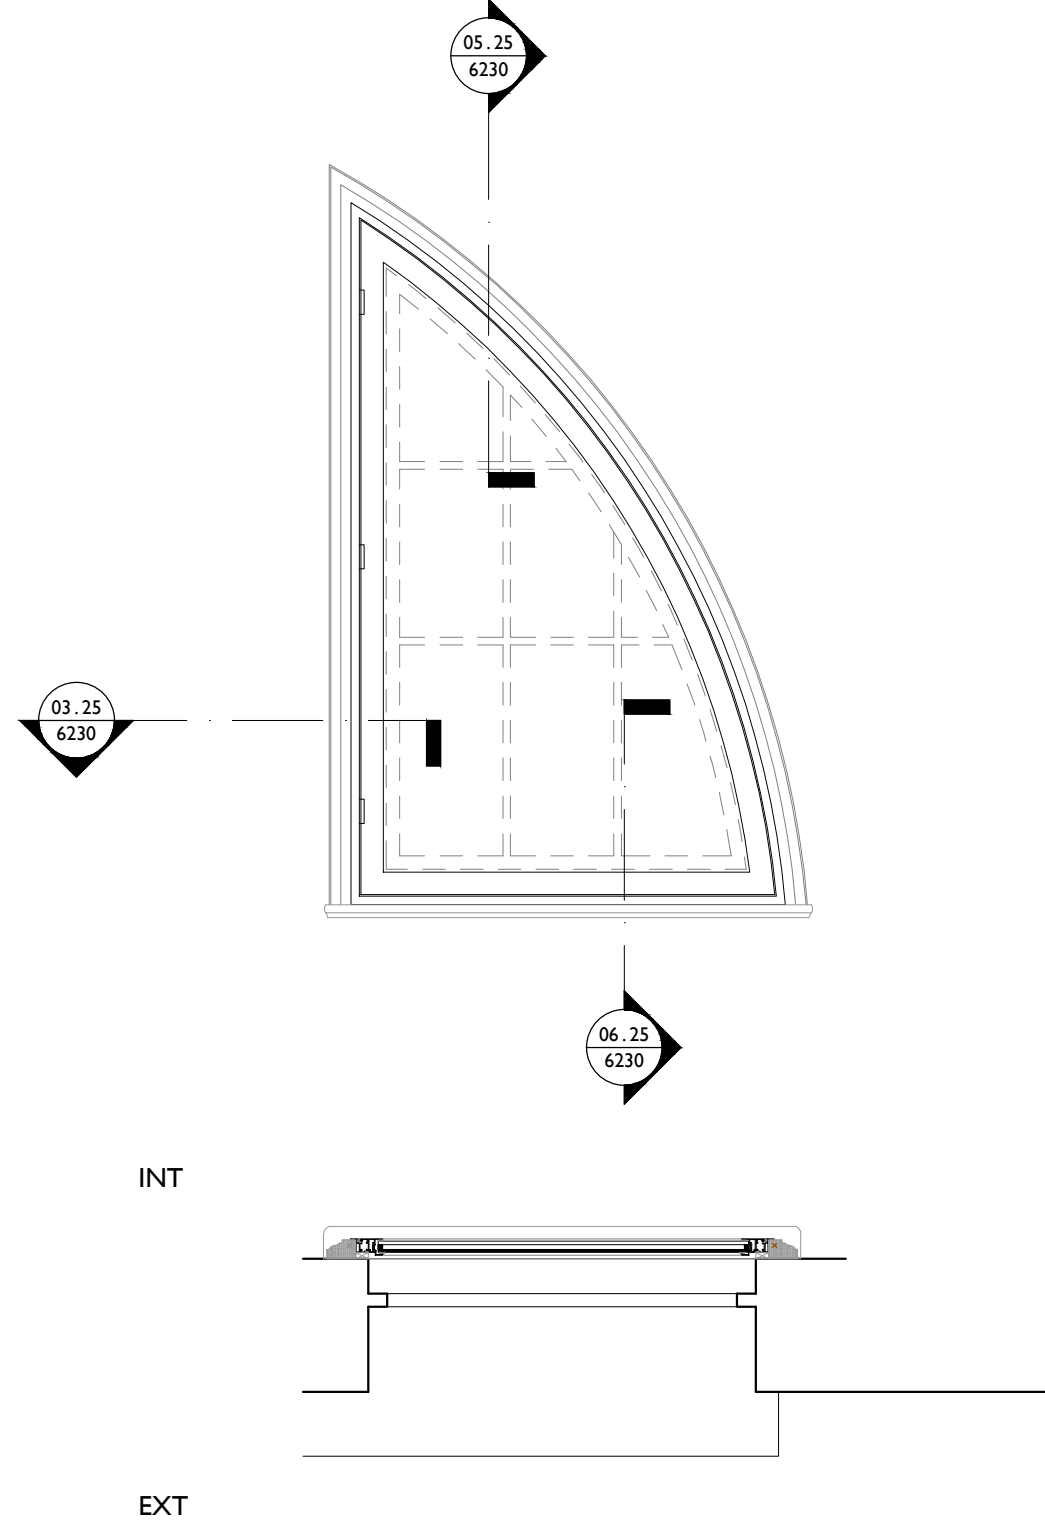

WINDOW TYPE
WT 133

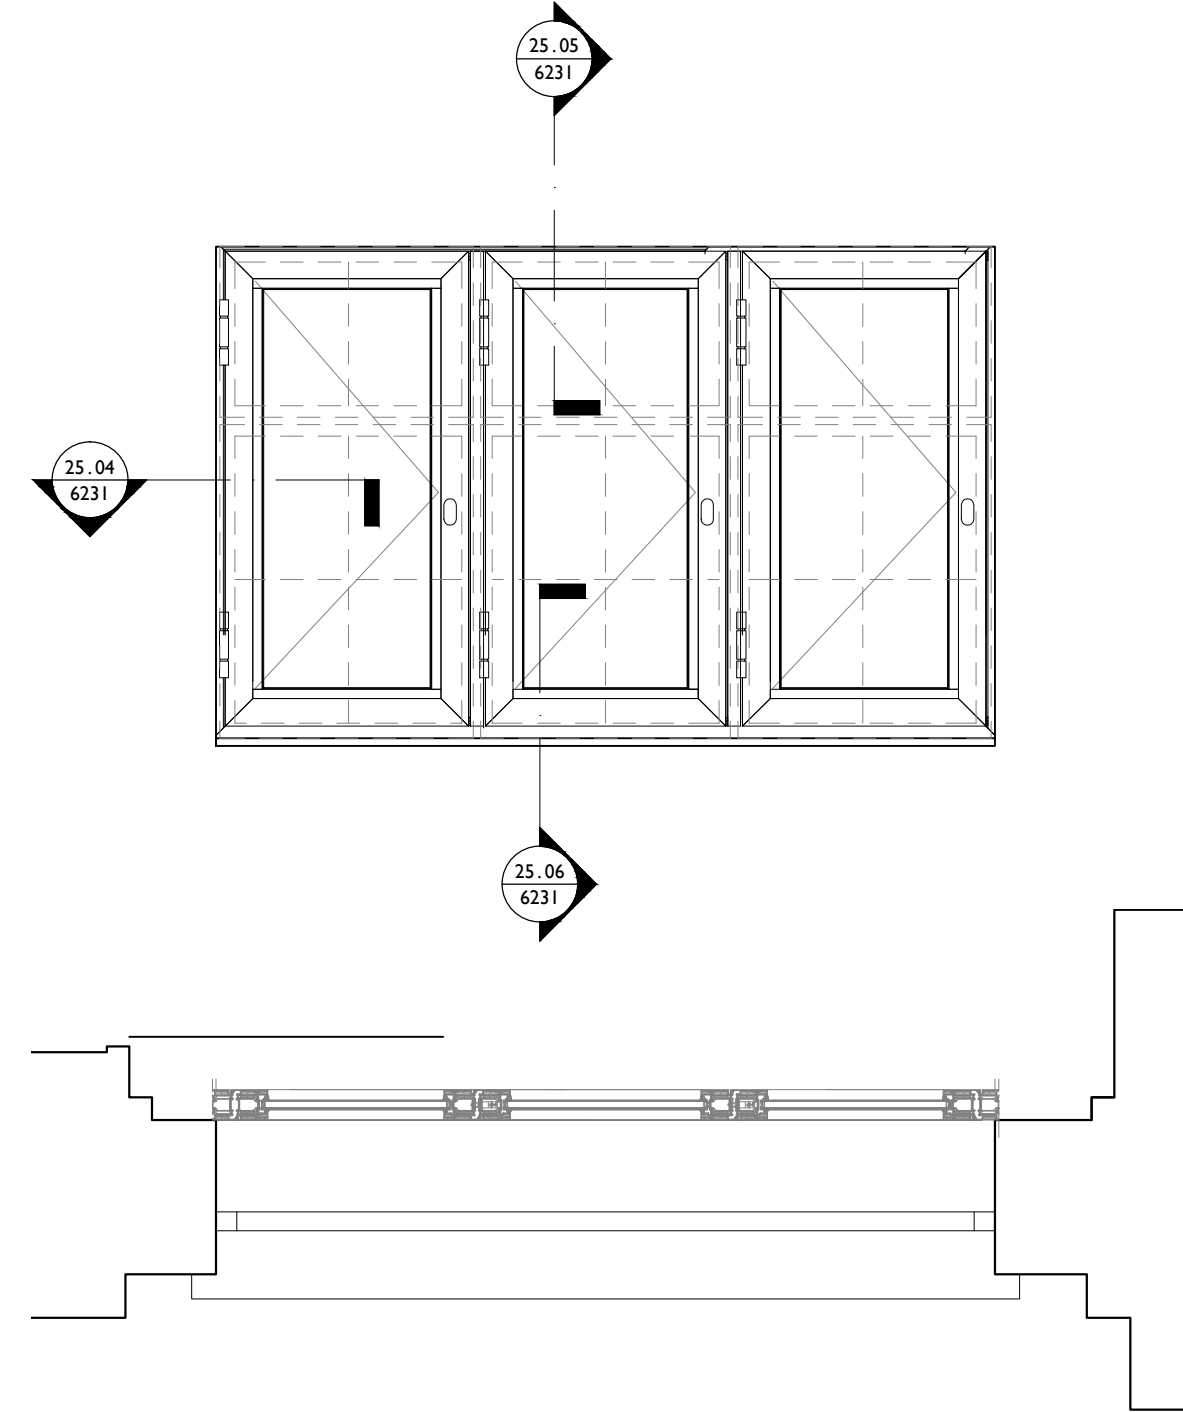

WINDOW TYPE
WT 134


Notes:

Drawings are based on survey data and may not accurately represent what is physically present.

Do not scale from this drawing. All dimensions are to be verified on site before proceeding with the work.

All dimensions are in millimeters unless noted otherwise.

Purcell shall be notified in writing of any discrepancies.

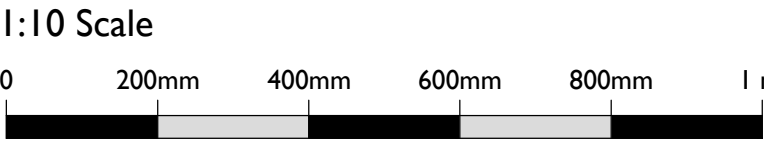

T00 30 Sep 2019 nicolasmith

First Issue 30 Sep 2019 NS NS

ISSUE	DATE	DRAWN	CHECKED	DESCRIPTION
-------	------	-------	---------	-------------

DRAWING TITLE	Secondary Glazing Window Types First Floor			
----------------------	---	--	--	--

DRAWING NO.	CTH-PUR-XXX-DR-25-6214			
--------------------	------------------------	--	--	--

REVISION	T00			
-----------------	-----	--	--	--


SIZE & SCALE	AIL	1:10		
-------------------------	-----	------	--	--

DRAWING STATUS	ISSUED FOR TENDER			
-----------------------	-------------------	--	--	--

CLIENT	Lendlease			
---------------	-----------	--	--	--

PROJECT	Camden Town Hall			
----------------	------------------	--	--	--

JOB NUMBER	238664			
-------------------	--------	--	--	--

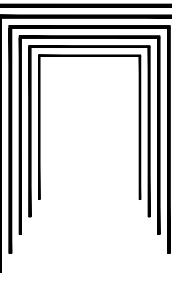

PURCELL