




Drawings are based on survey data and may not accurately represent what is physically present.
 Do not scale from this drawing. All dimensions are to be verified on site before proceeding with the work.
 All dimensions are in millimeters unless noted otherwise.
 Purcell shall be notified in writing of any discrepancies.

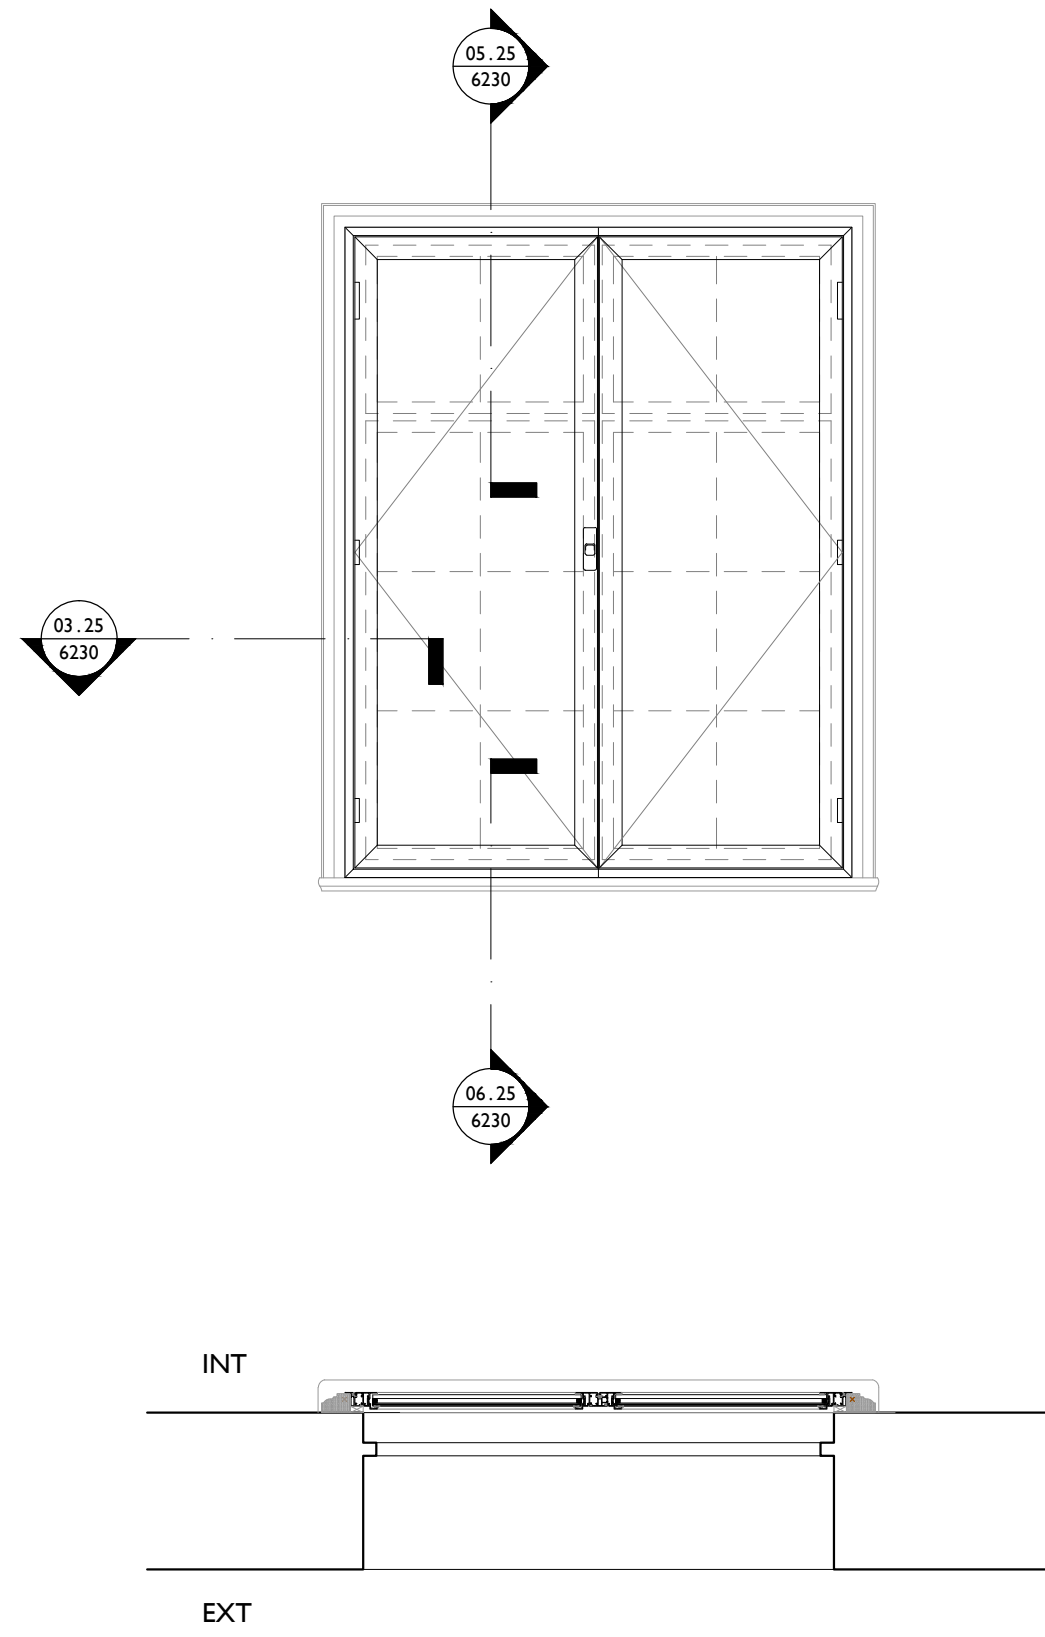


WINDOW TYPE
WT 301
WT 305

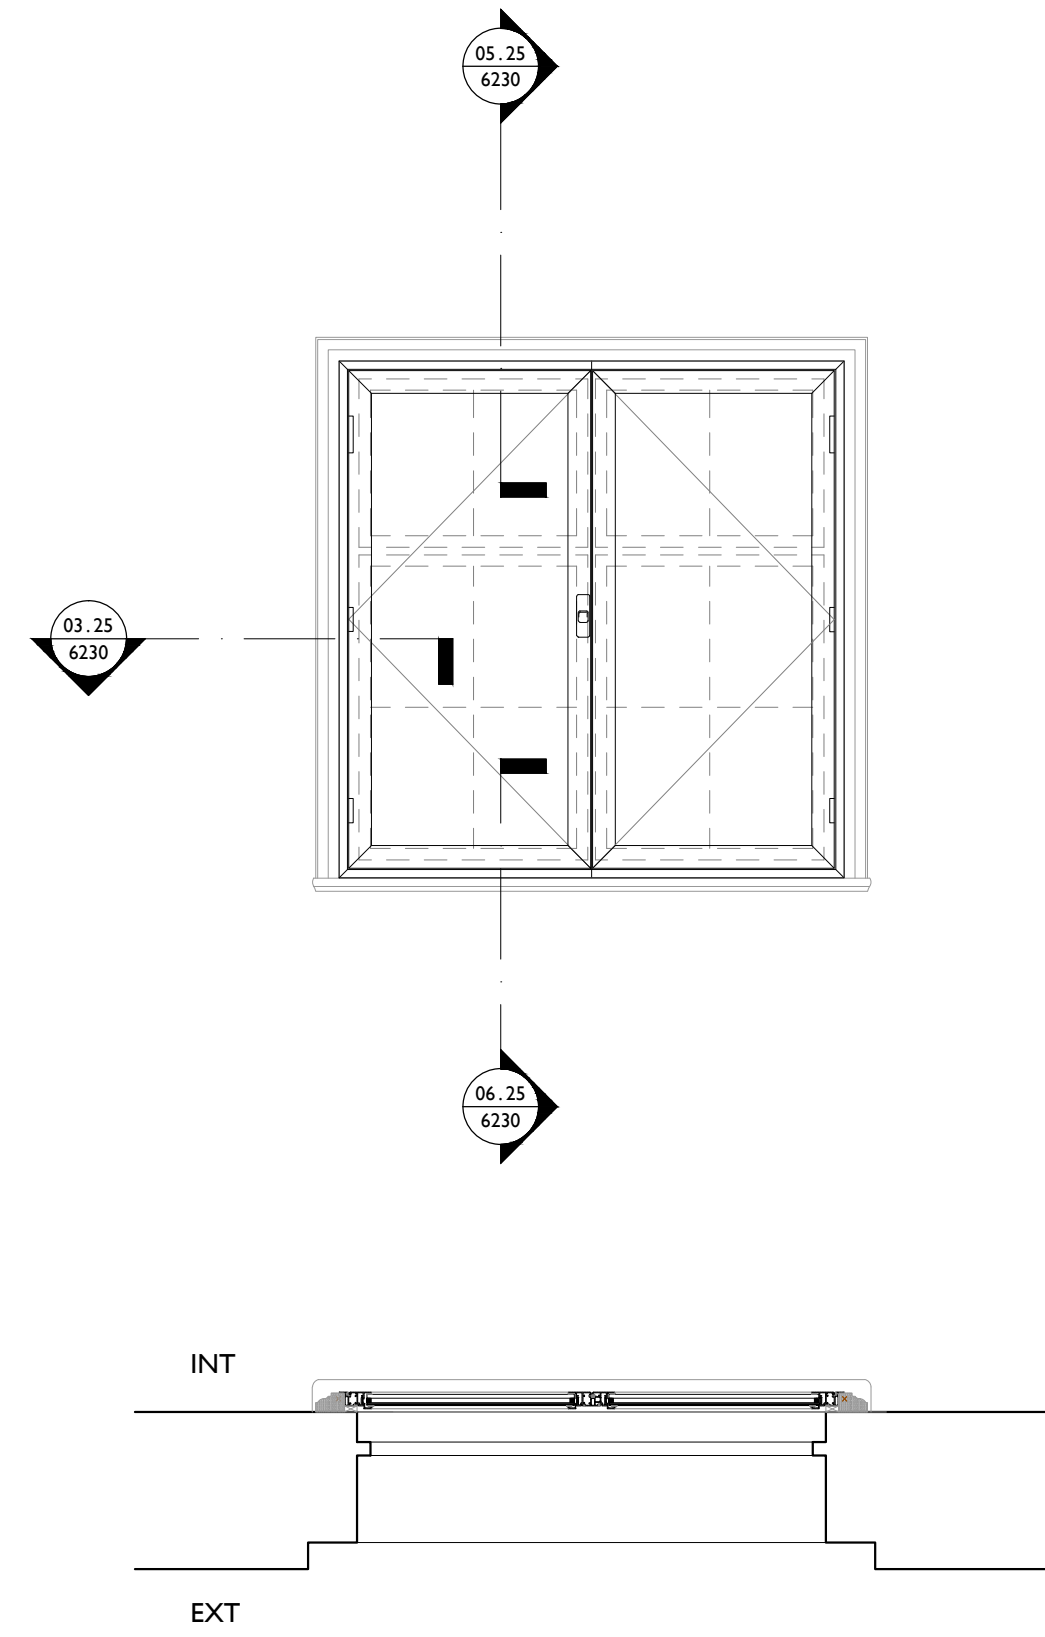


WINDOW TYPE
WT 302

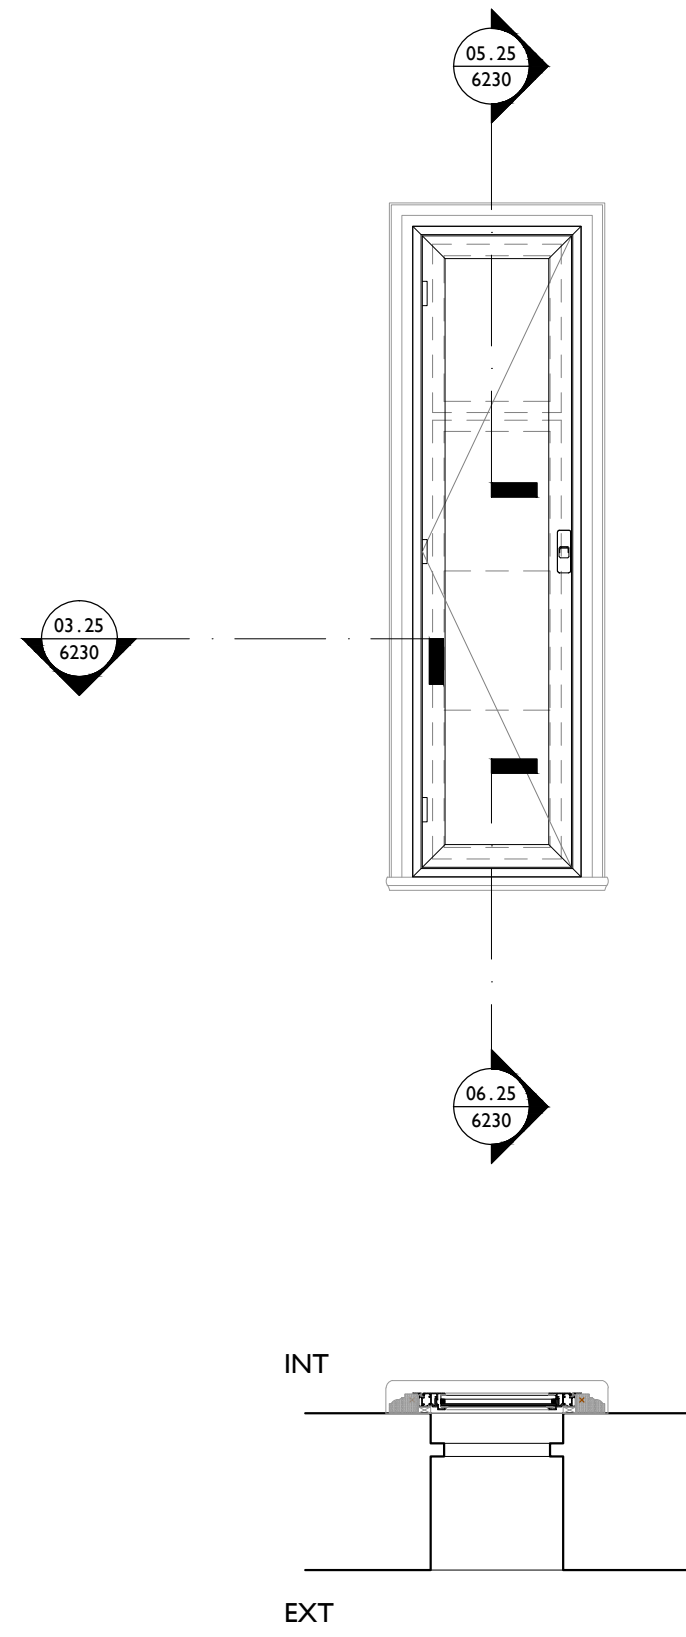


WINDOW TYPE
WT 303

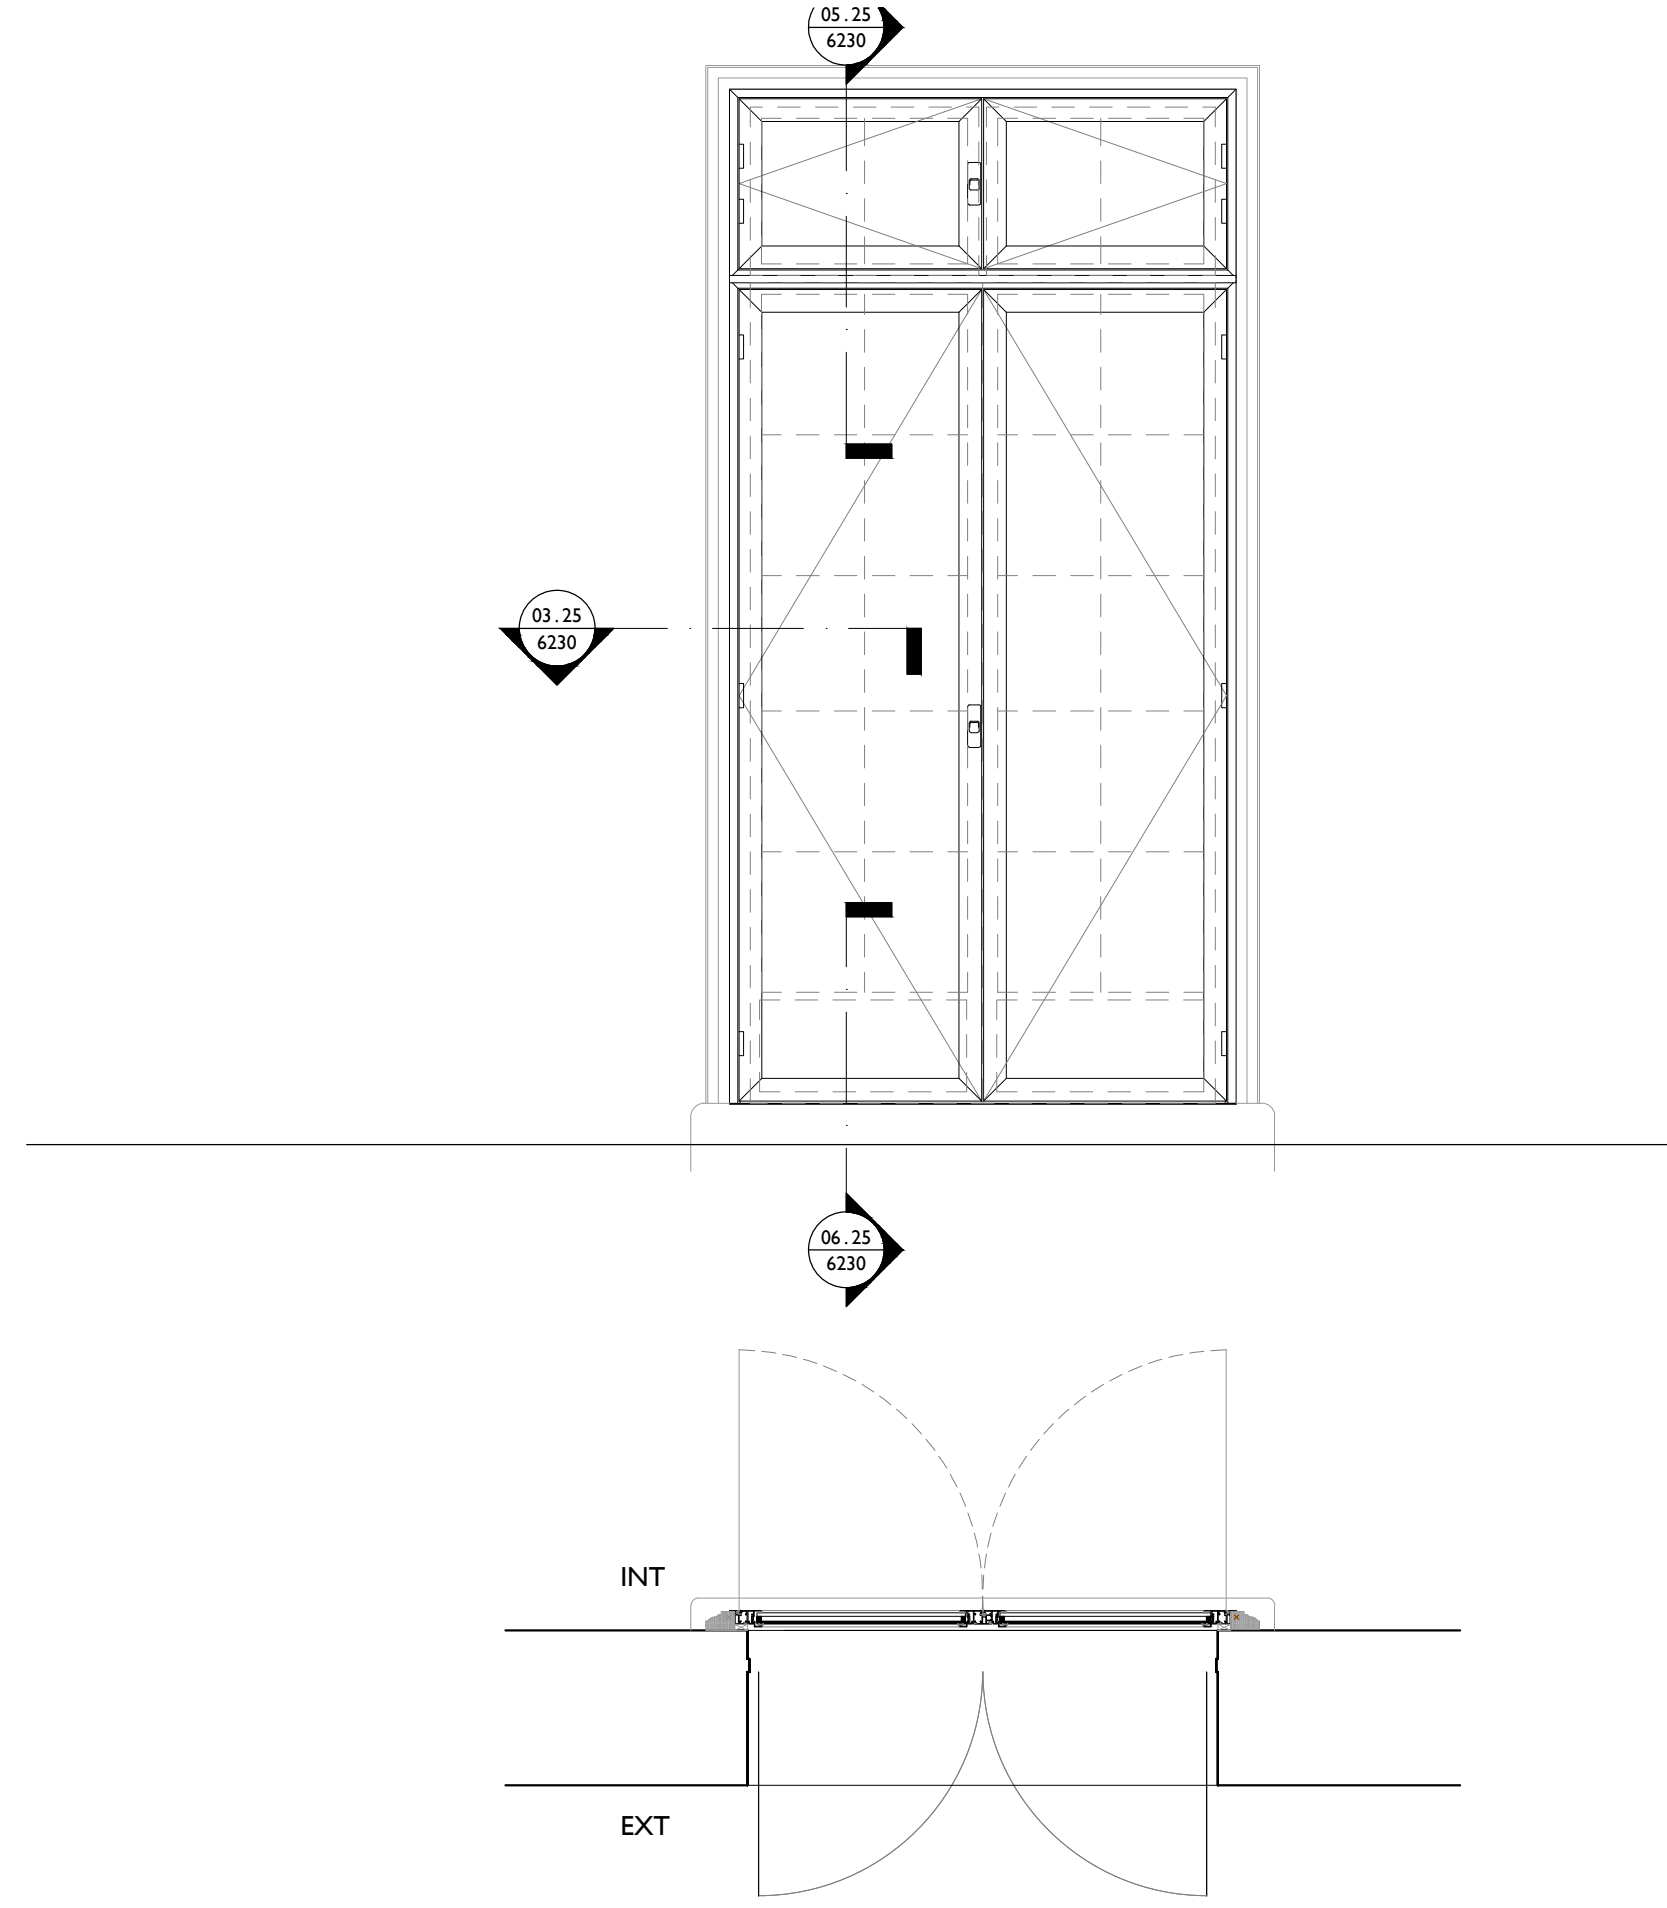


WINDOW TYPE
WT 304

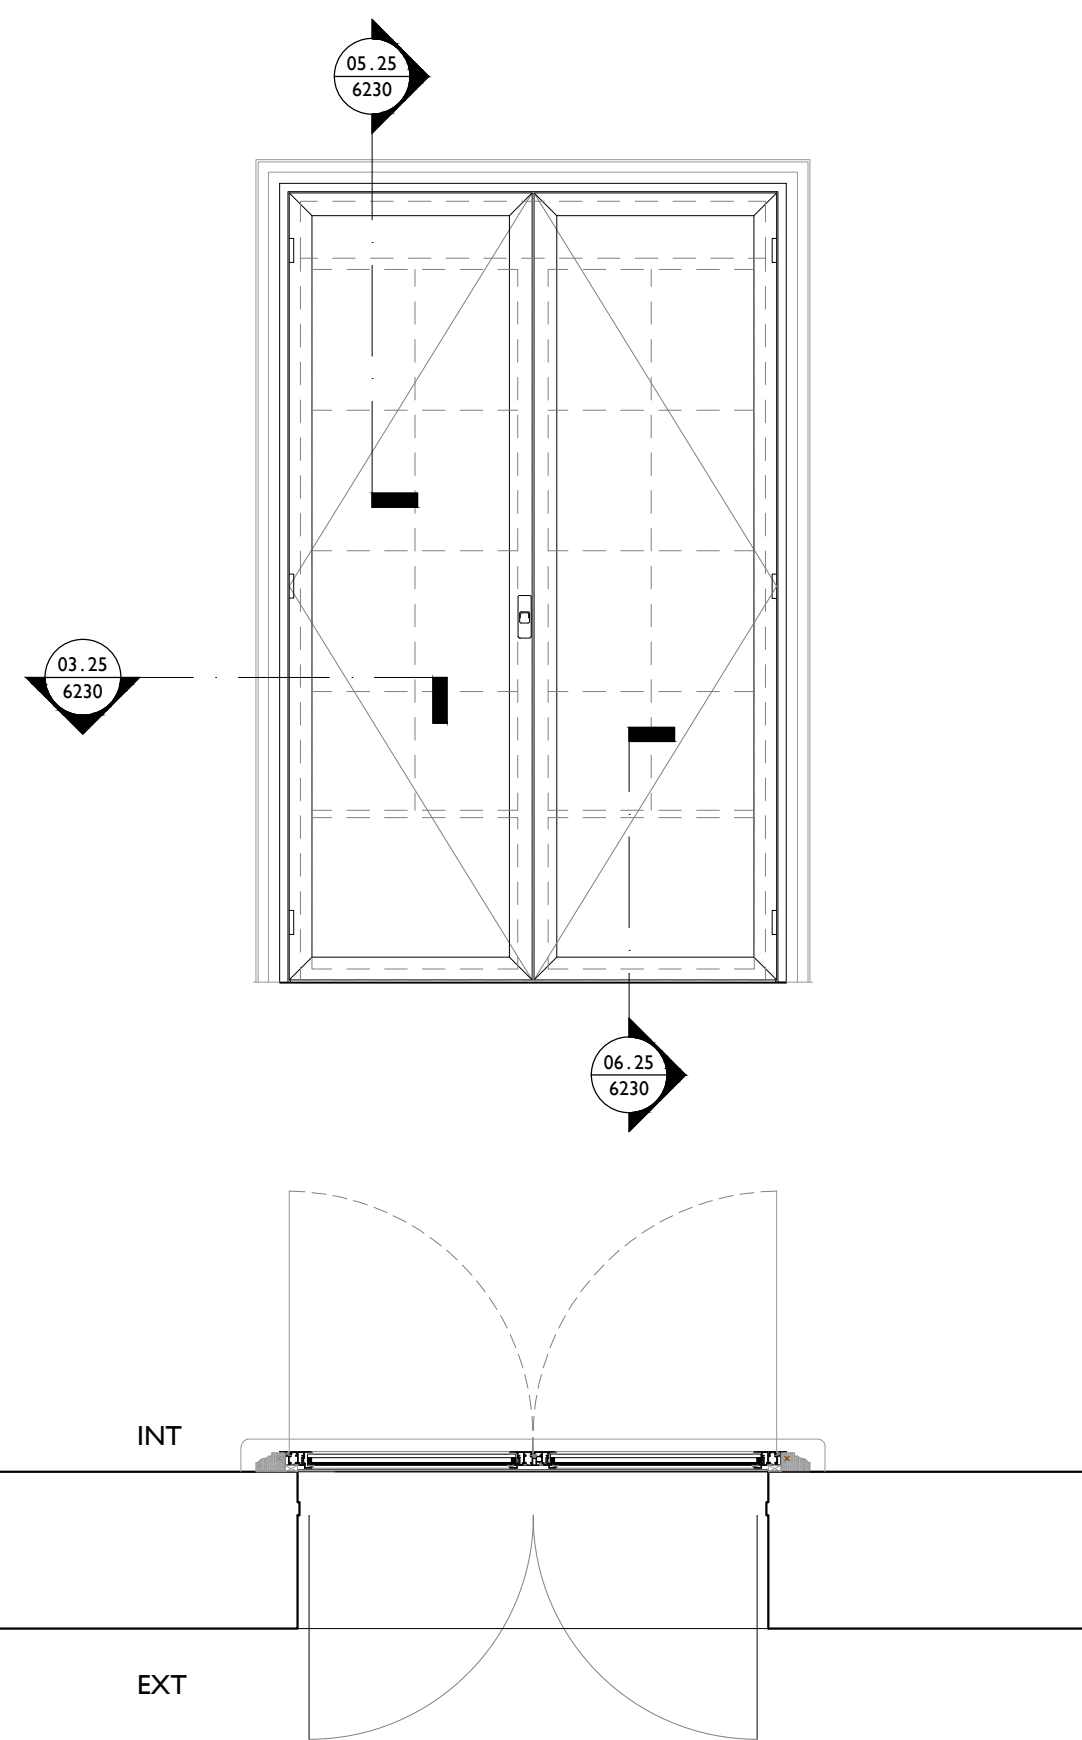


WINDOW TYPE
WT 306

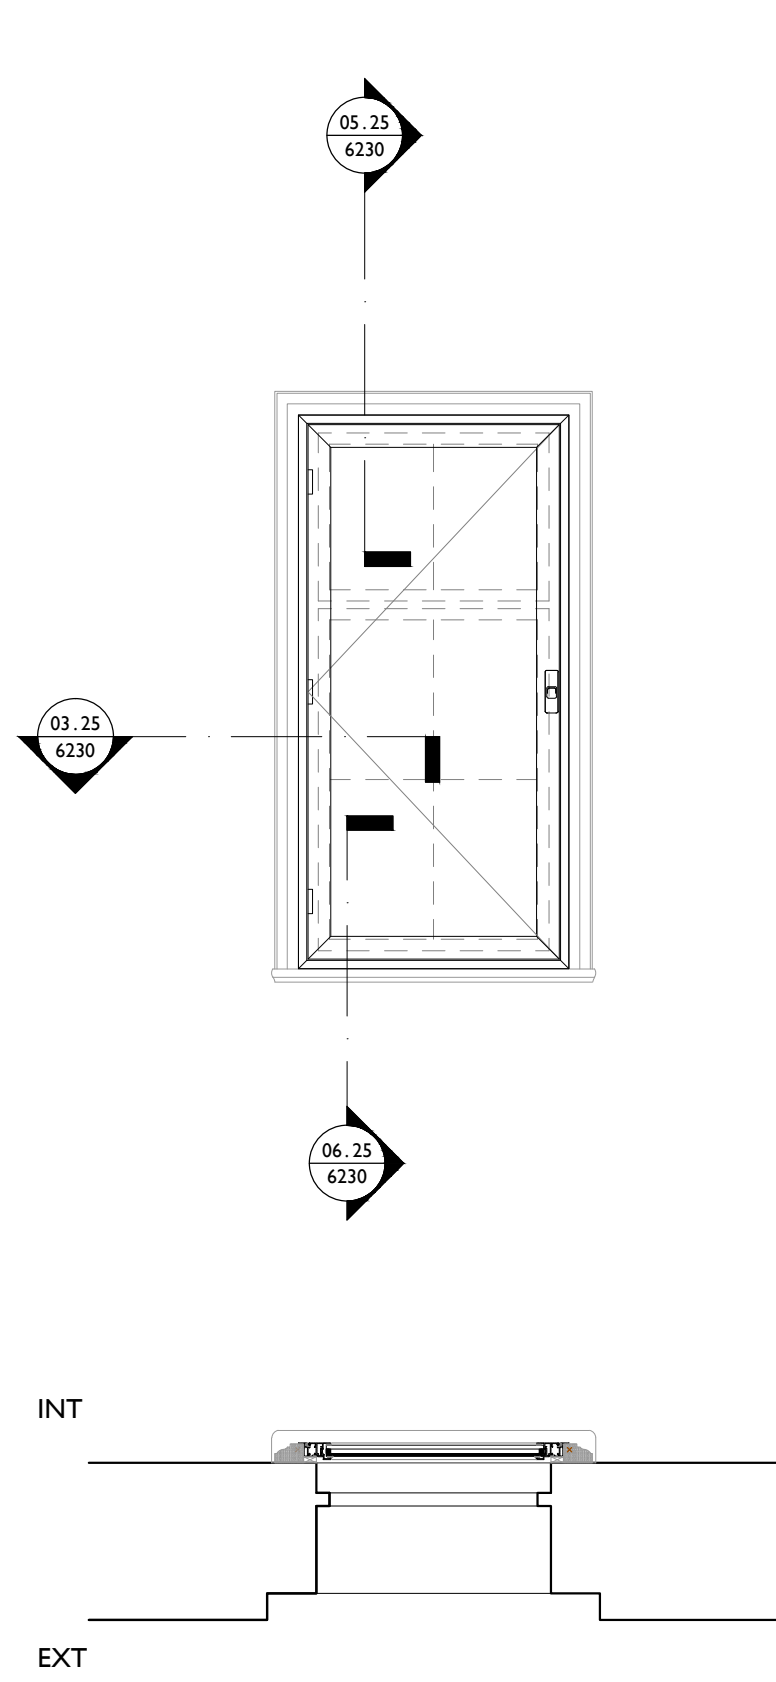


WINDOW TYPE
WT 307
WT 311

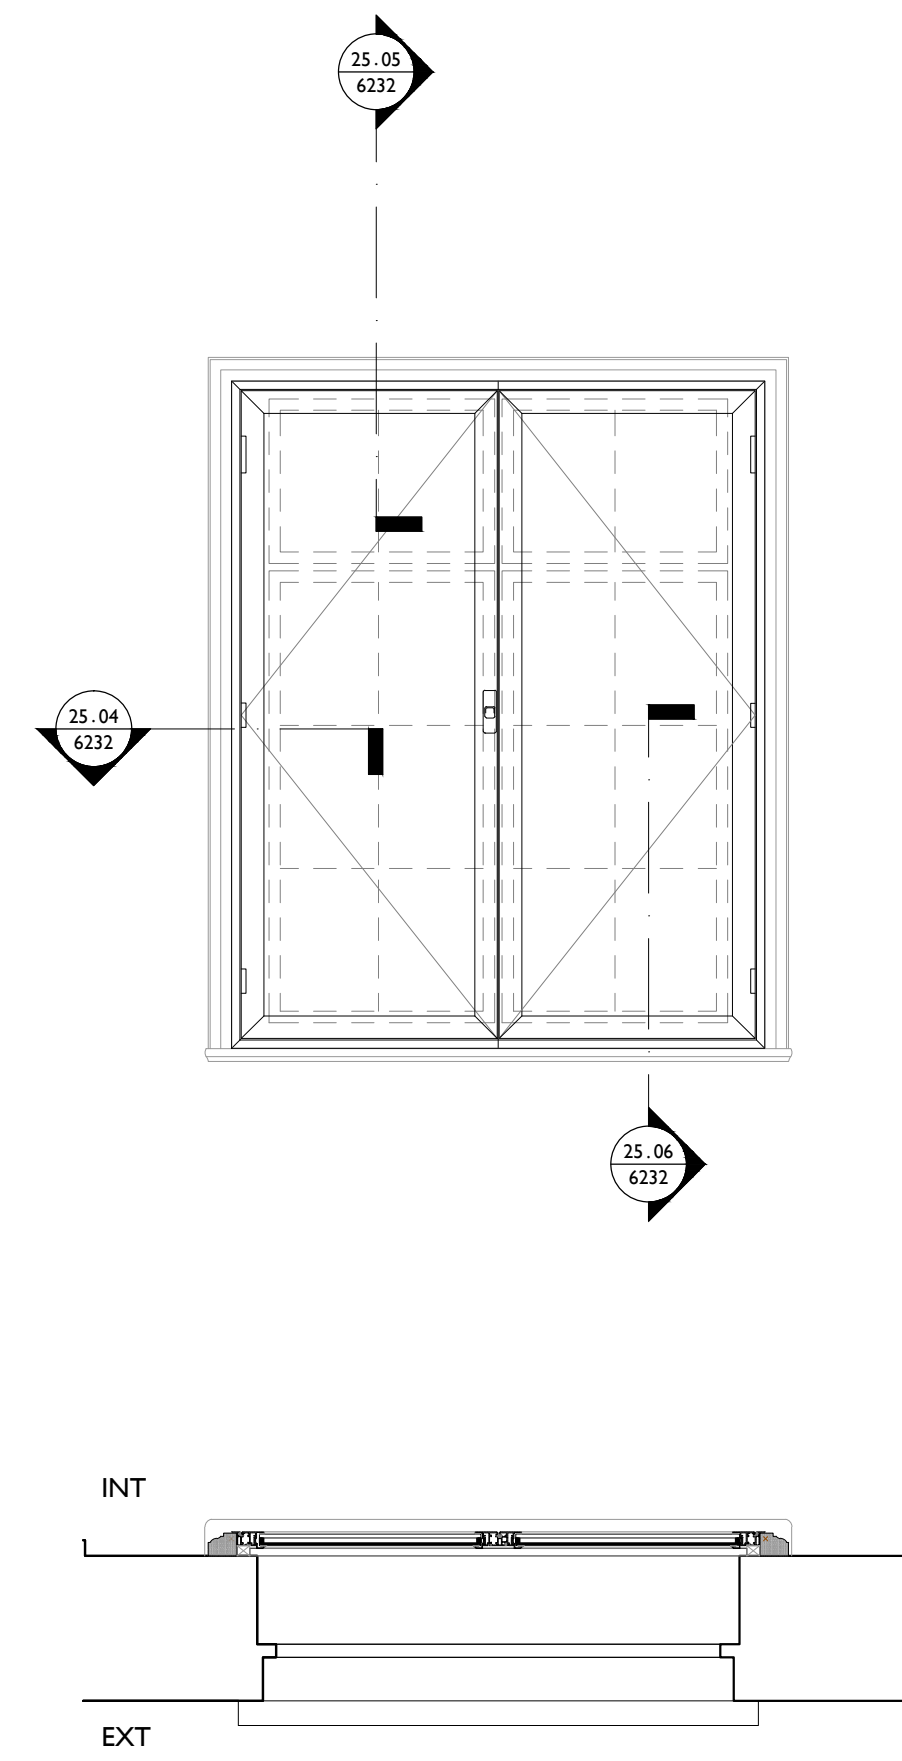

WINDOW TYPE
WT 313
WT 315

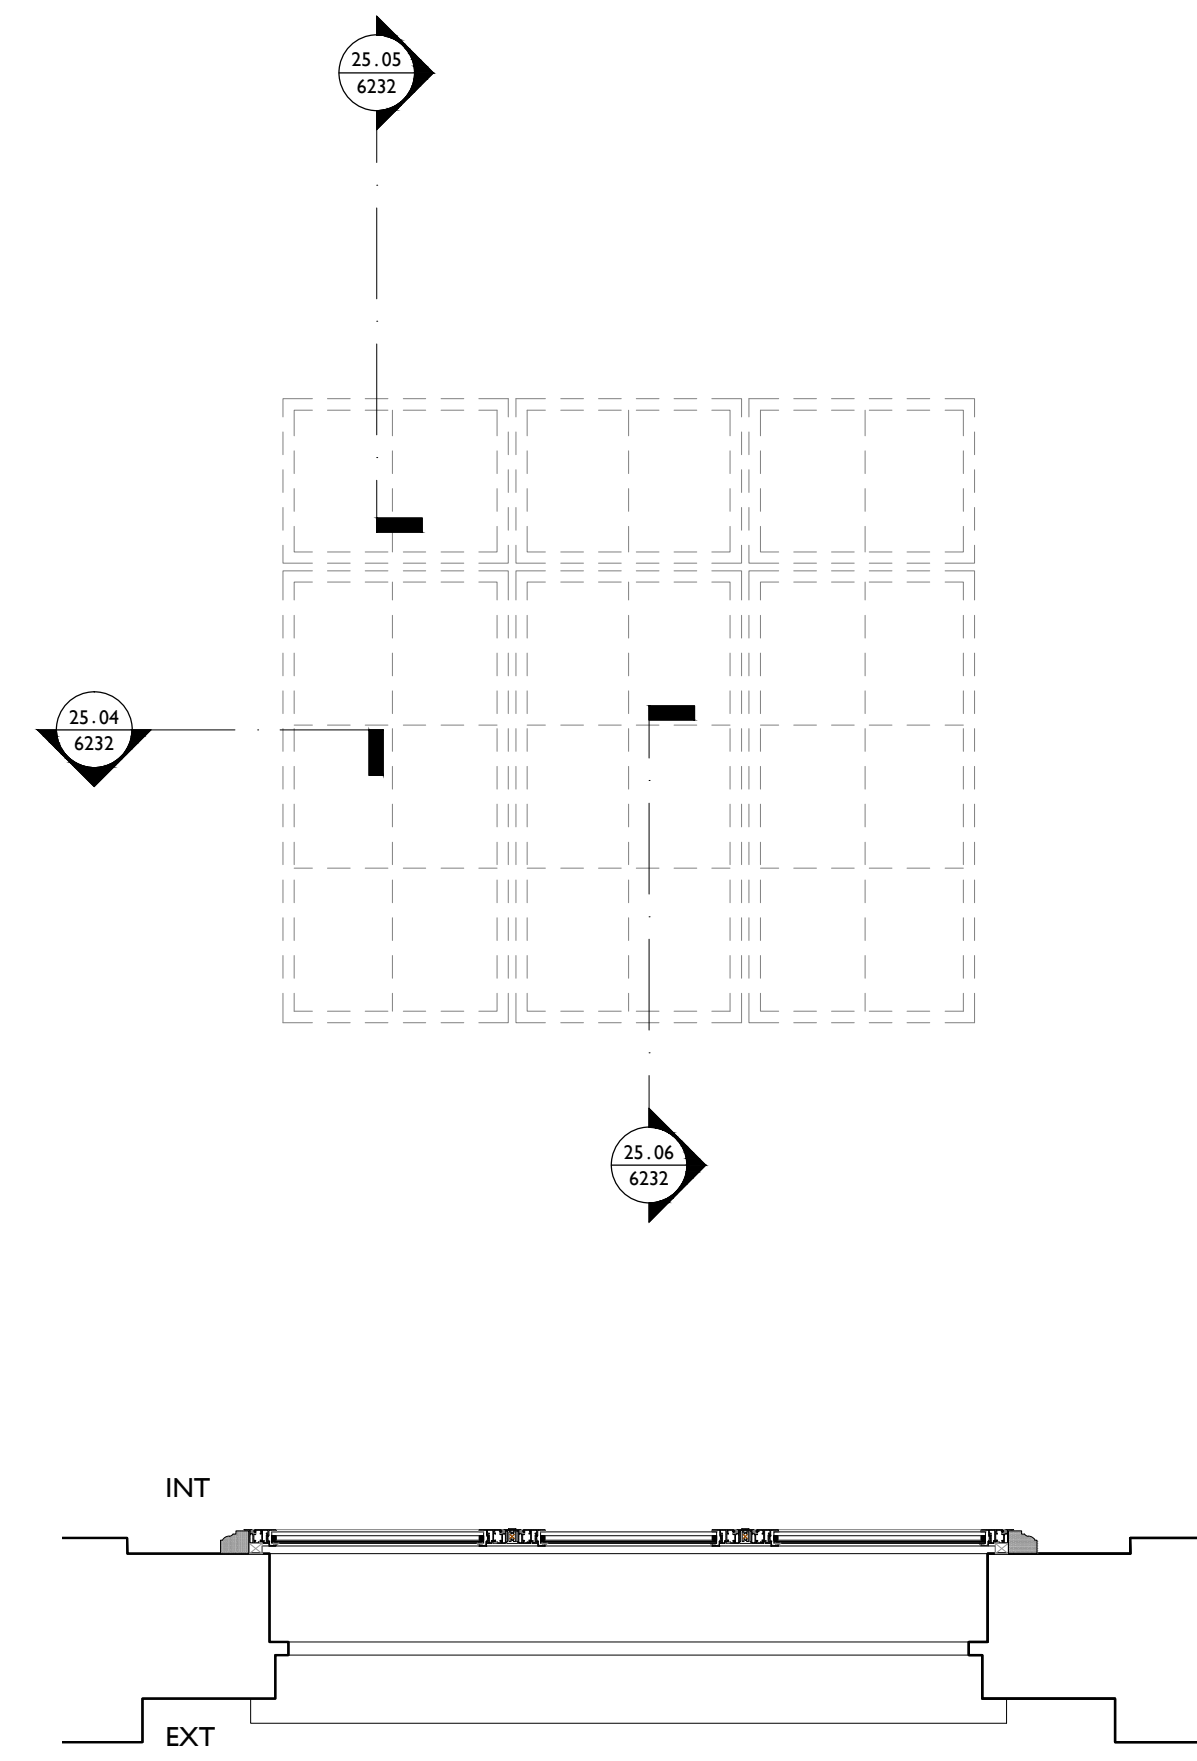

WINDOW TYPE
WT 314

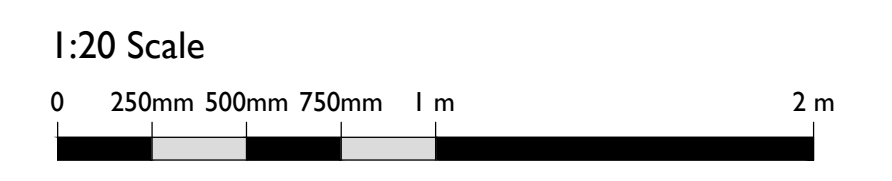

T00	30 Sep 2019	nicolasmith		
First Issue	30 Sep 2019	NS	NS	
ISSUE	DATE	DRAWN	CHECKED	DESCRIPTION

DRAWING TITLE Secondary Glazing Window Types
Third Floor
DRAWING NO. CTH-PUR-XXX-DR-25-6220
REVISION T00
SIZE & SCALE A1L 1:20

DRAWING STATUS ISSUED FOR TENDER

CLIENT Lendlease
PROJECT Camden Town Hall
JOB NUMBER 238664

