




WINDOW TYPE
WT 316

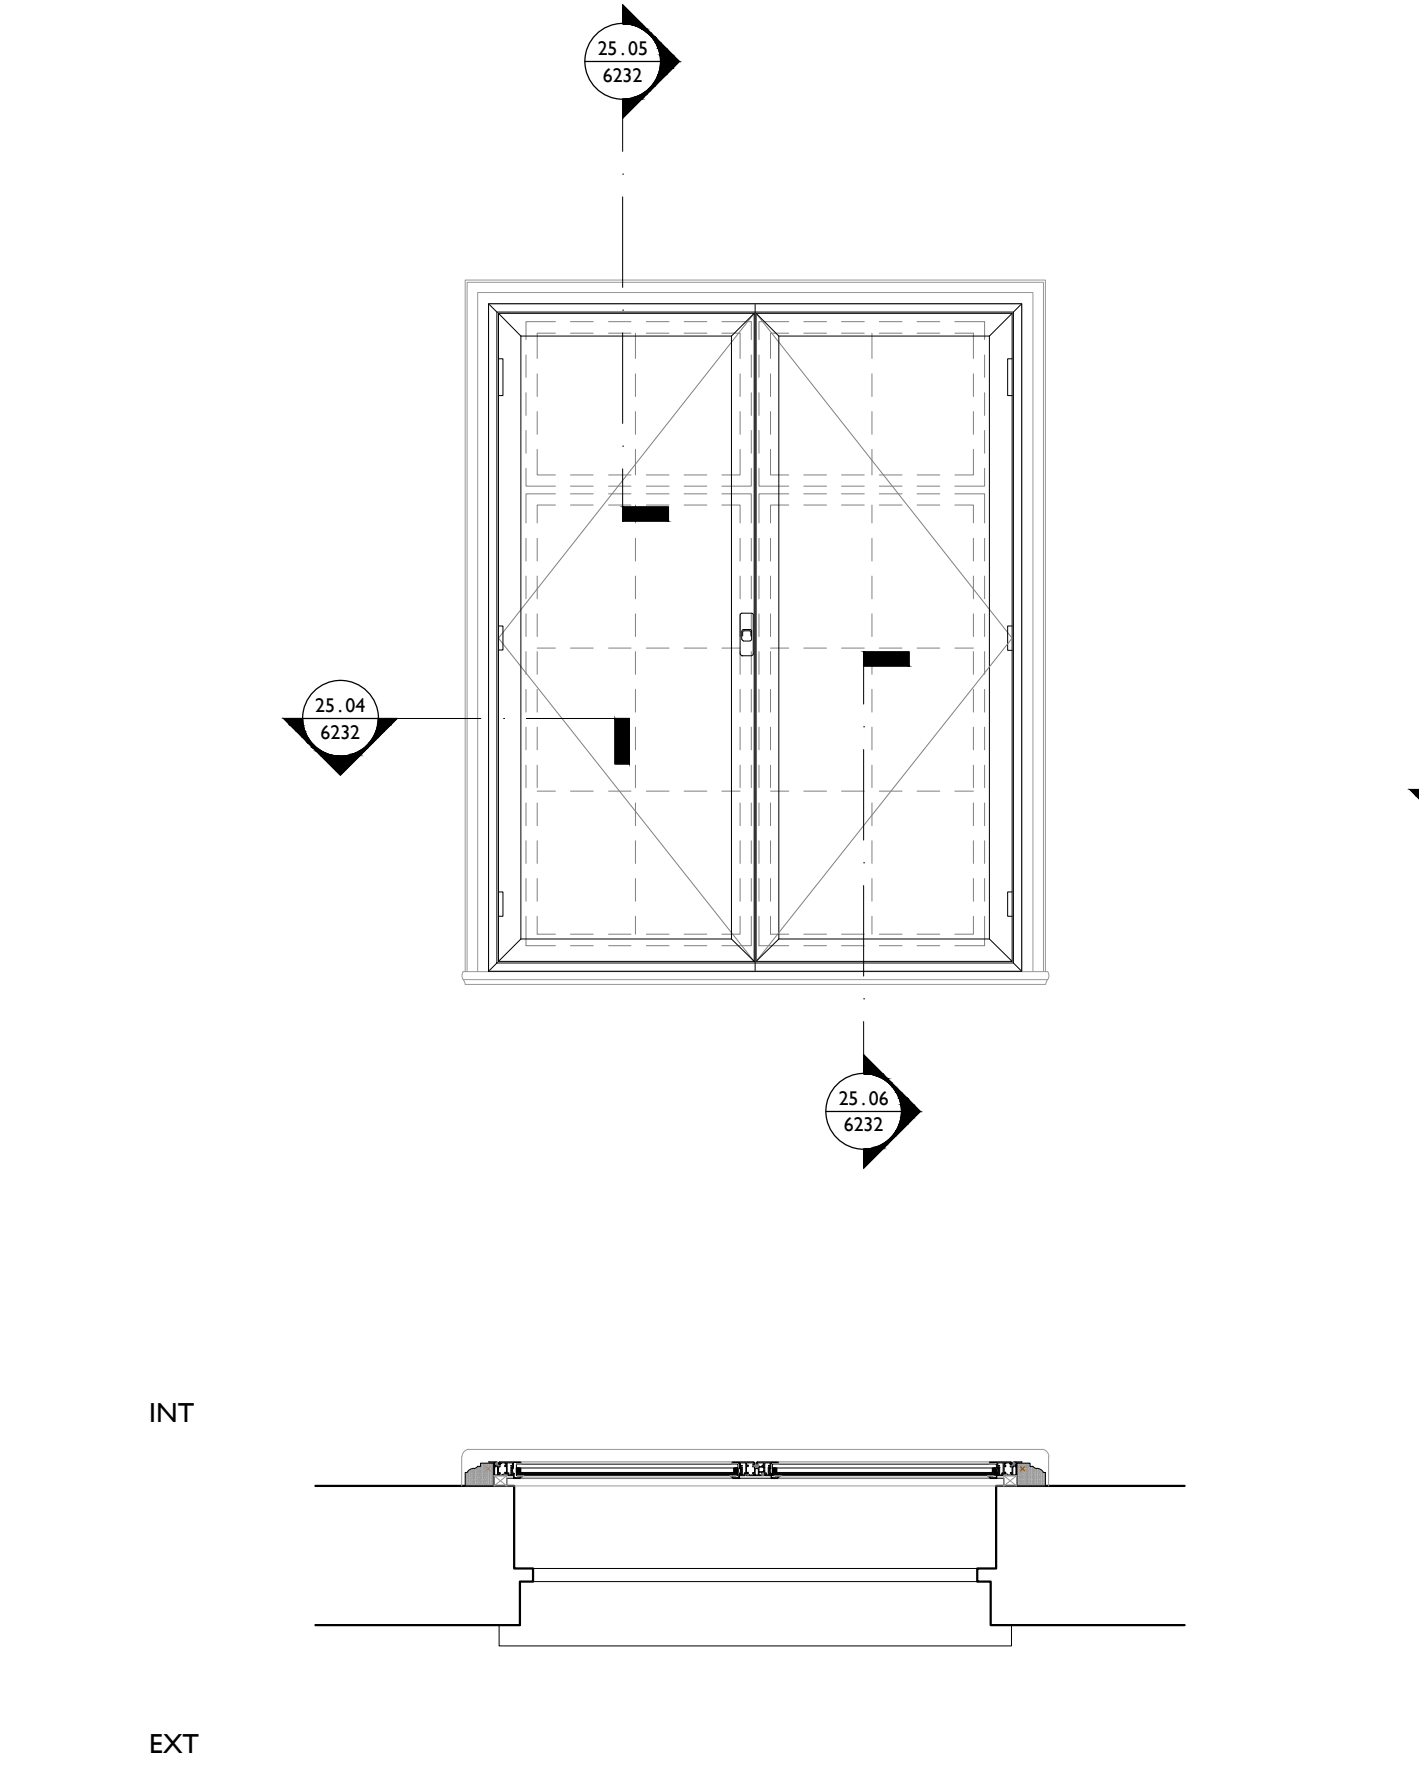


WINDOW TYPE
WT 322

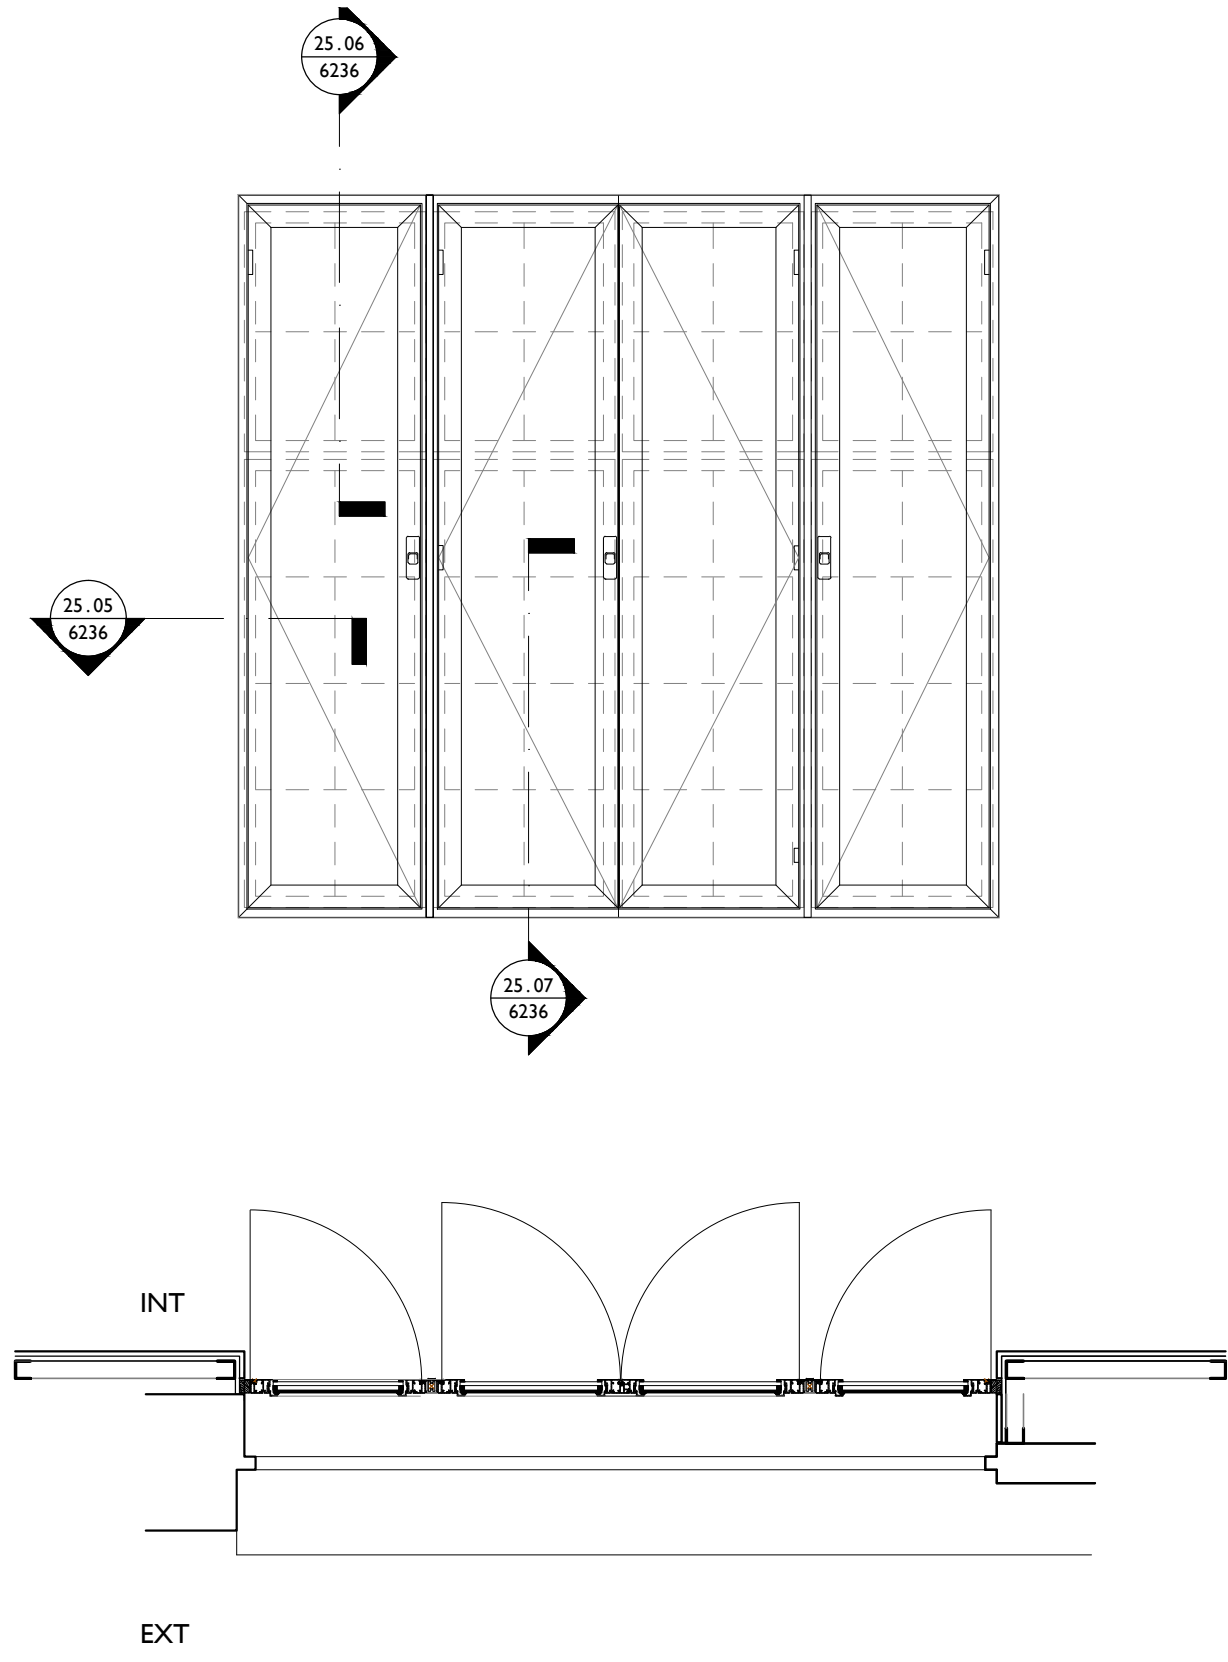

WINDOW TYPE
WT 317

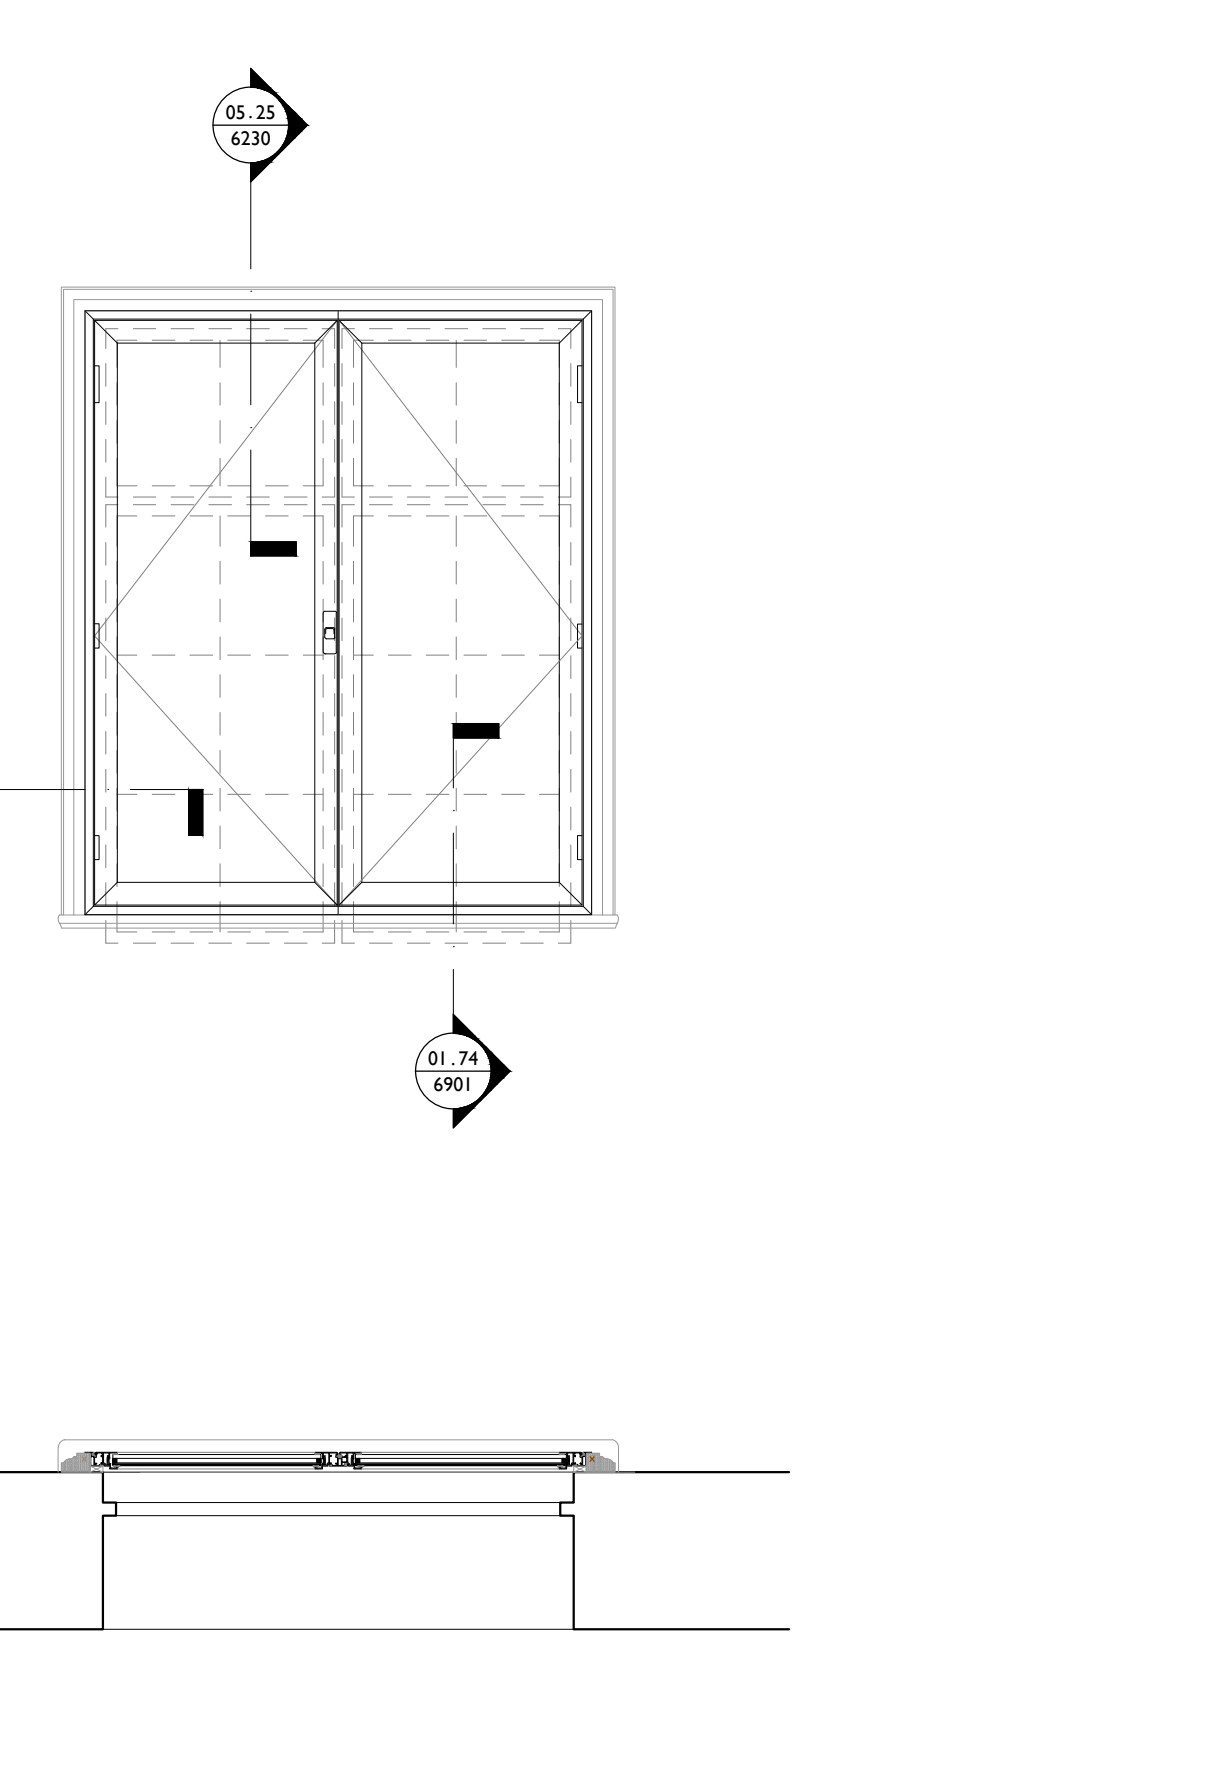

WINDOW TYPE
WT 310

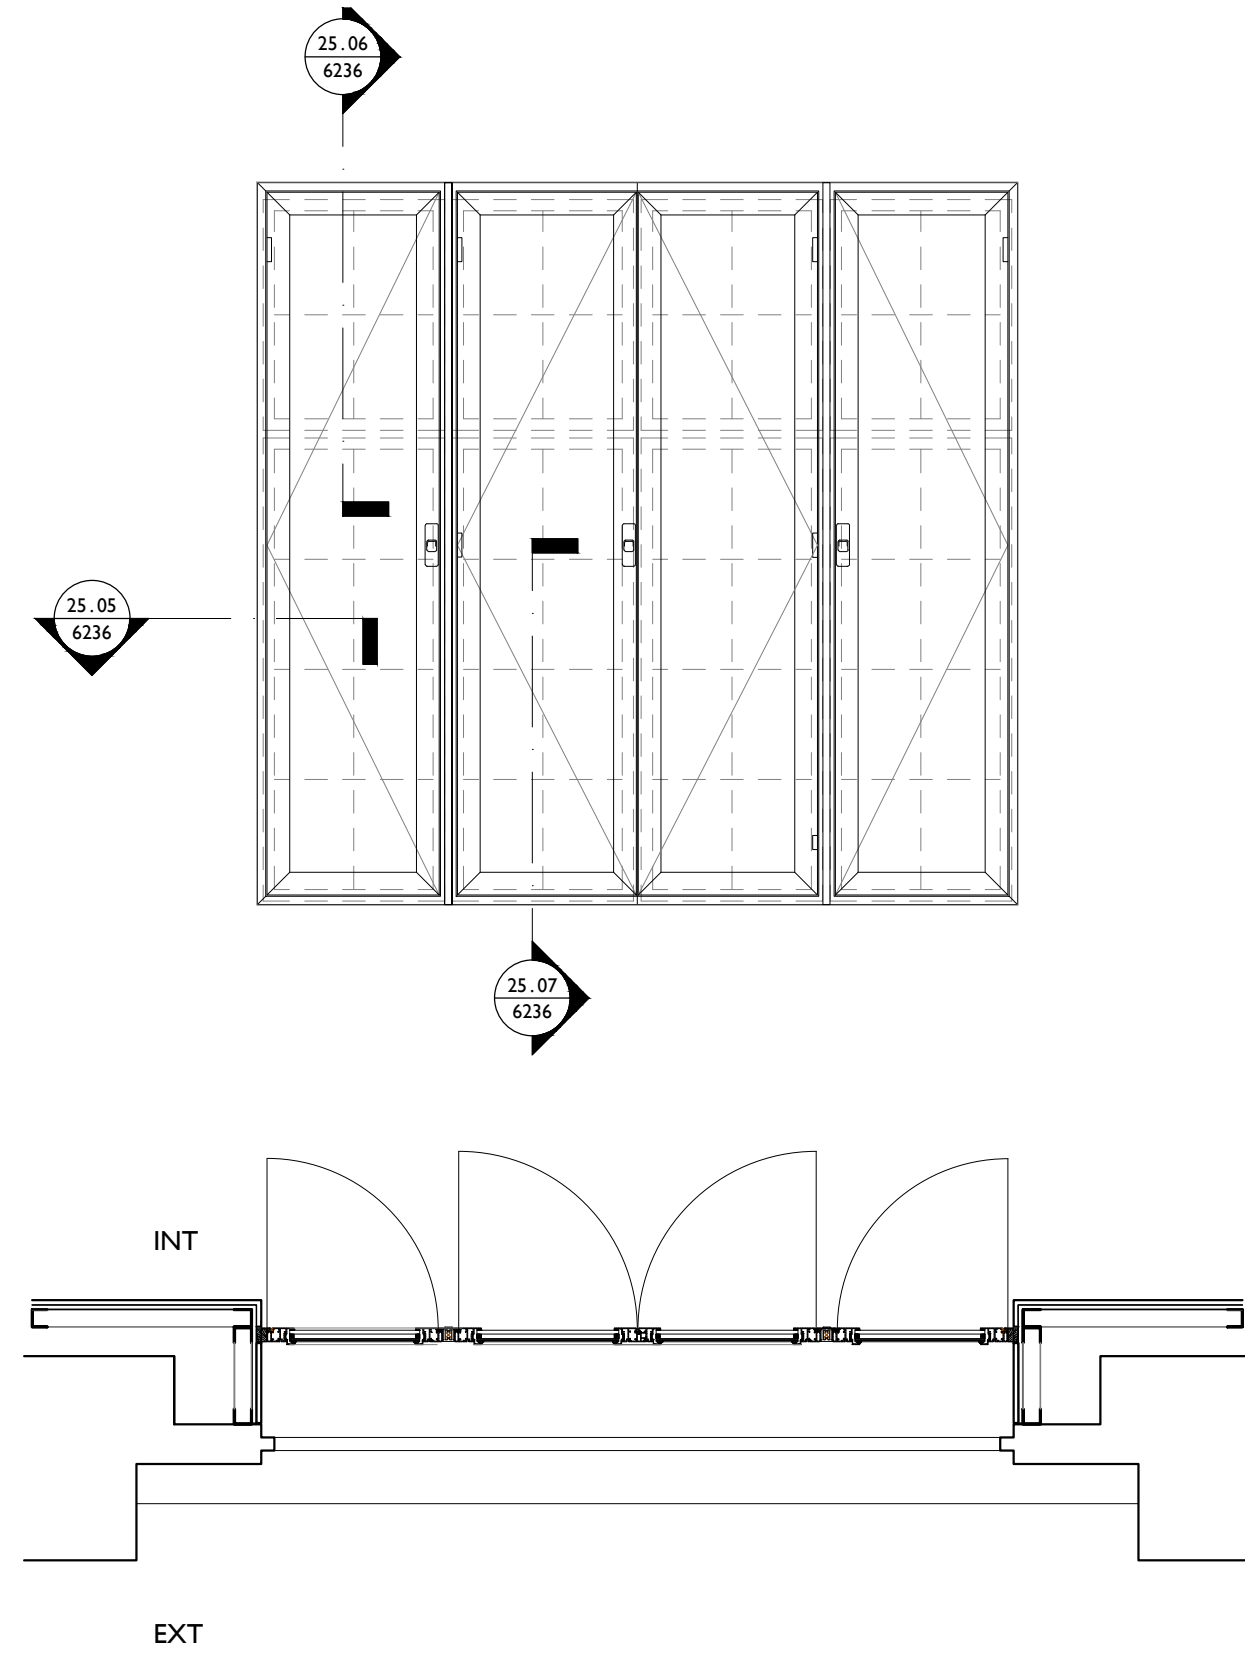


WINDOW TYPE
WT 318


Drawings are based on survey data and may not accurately represent what is physically present.

Do not scale from this drawing. All dimensions are to be verified on site before proceeding with the work.

All dimensions are in millimeters unless noted otherwise.

Purcell shall be notified in writing of any discrepancies.

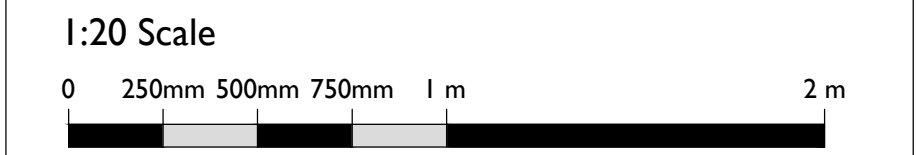

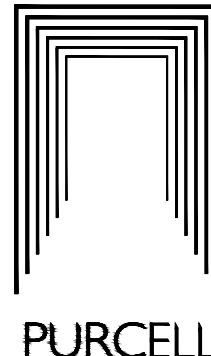T00	30 Sep 2019	nicolasmith		
First Issue	30 Sep 2019	NS	NS	
ISSUE	DATE	DRAWN	CHECKED	DESCRIPTION
DRAWING TITLE	Secondary Glazing Window Types Third Floor			
DRAWING NO.	CTH-PUR-XXX-DR-25-6221			
REVISION	T00			
SIZE & SCALE	A1/L 1:20			
DRAWING STATUS	ISSUED FOR TENDER			
CLIENT	Lendlease			
PROJECT	Camden Town Hall			
JOB NUMBER	238664			

15 Bernemondsey Square, Tower Bridge Road, London, SE1 3LN , T+44(0)20 7397 7171, Eslondon@purcelluk.com
© PURCELL 2012. PURCELL® IS THE TRADING NAME OF PURCELL MILLER TRITTON LLP