




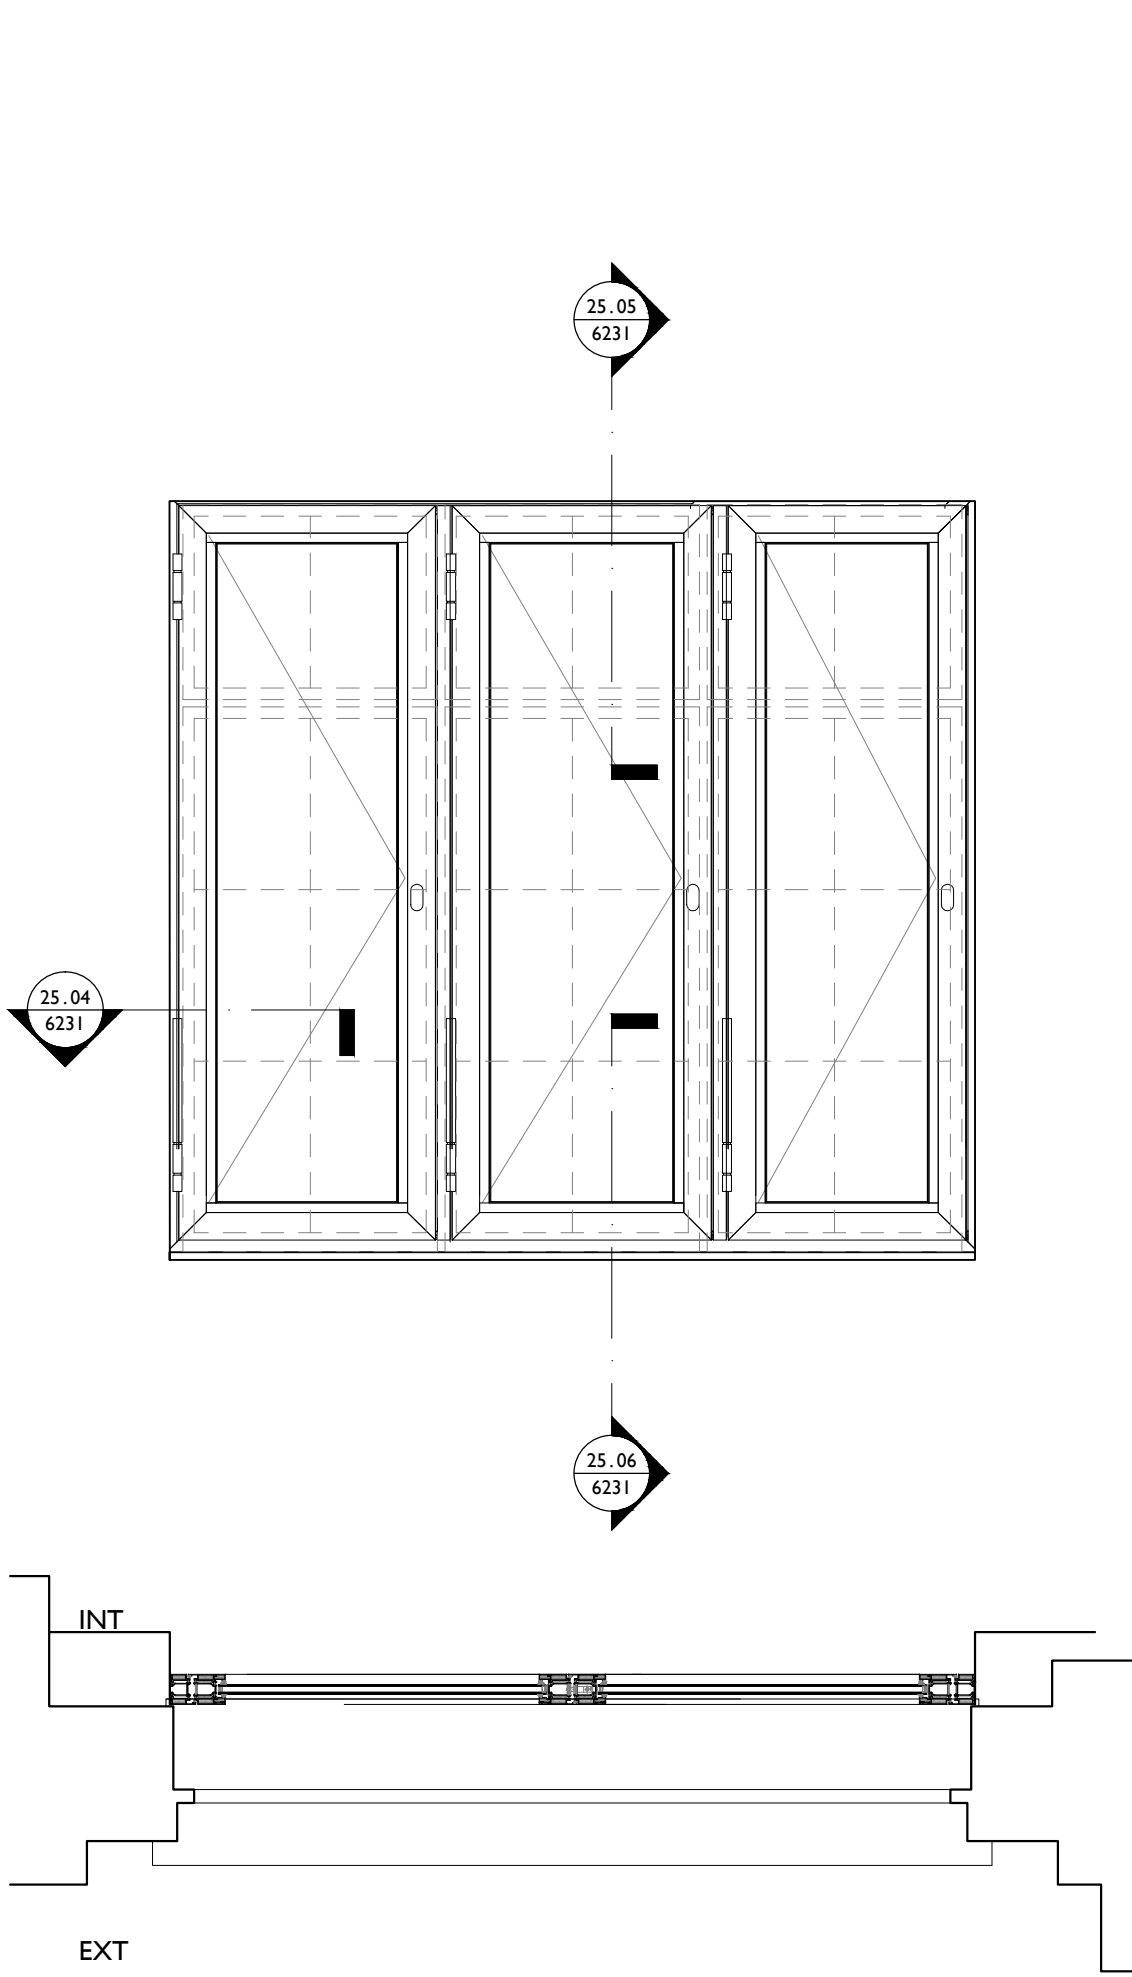


WINDOW TYPE
WT B01

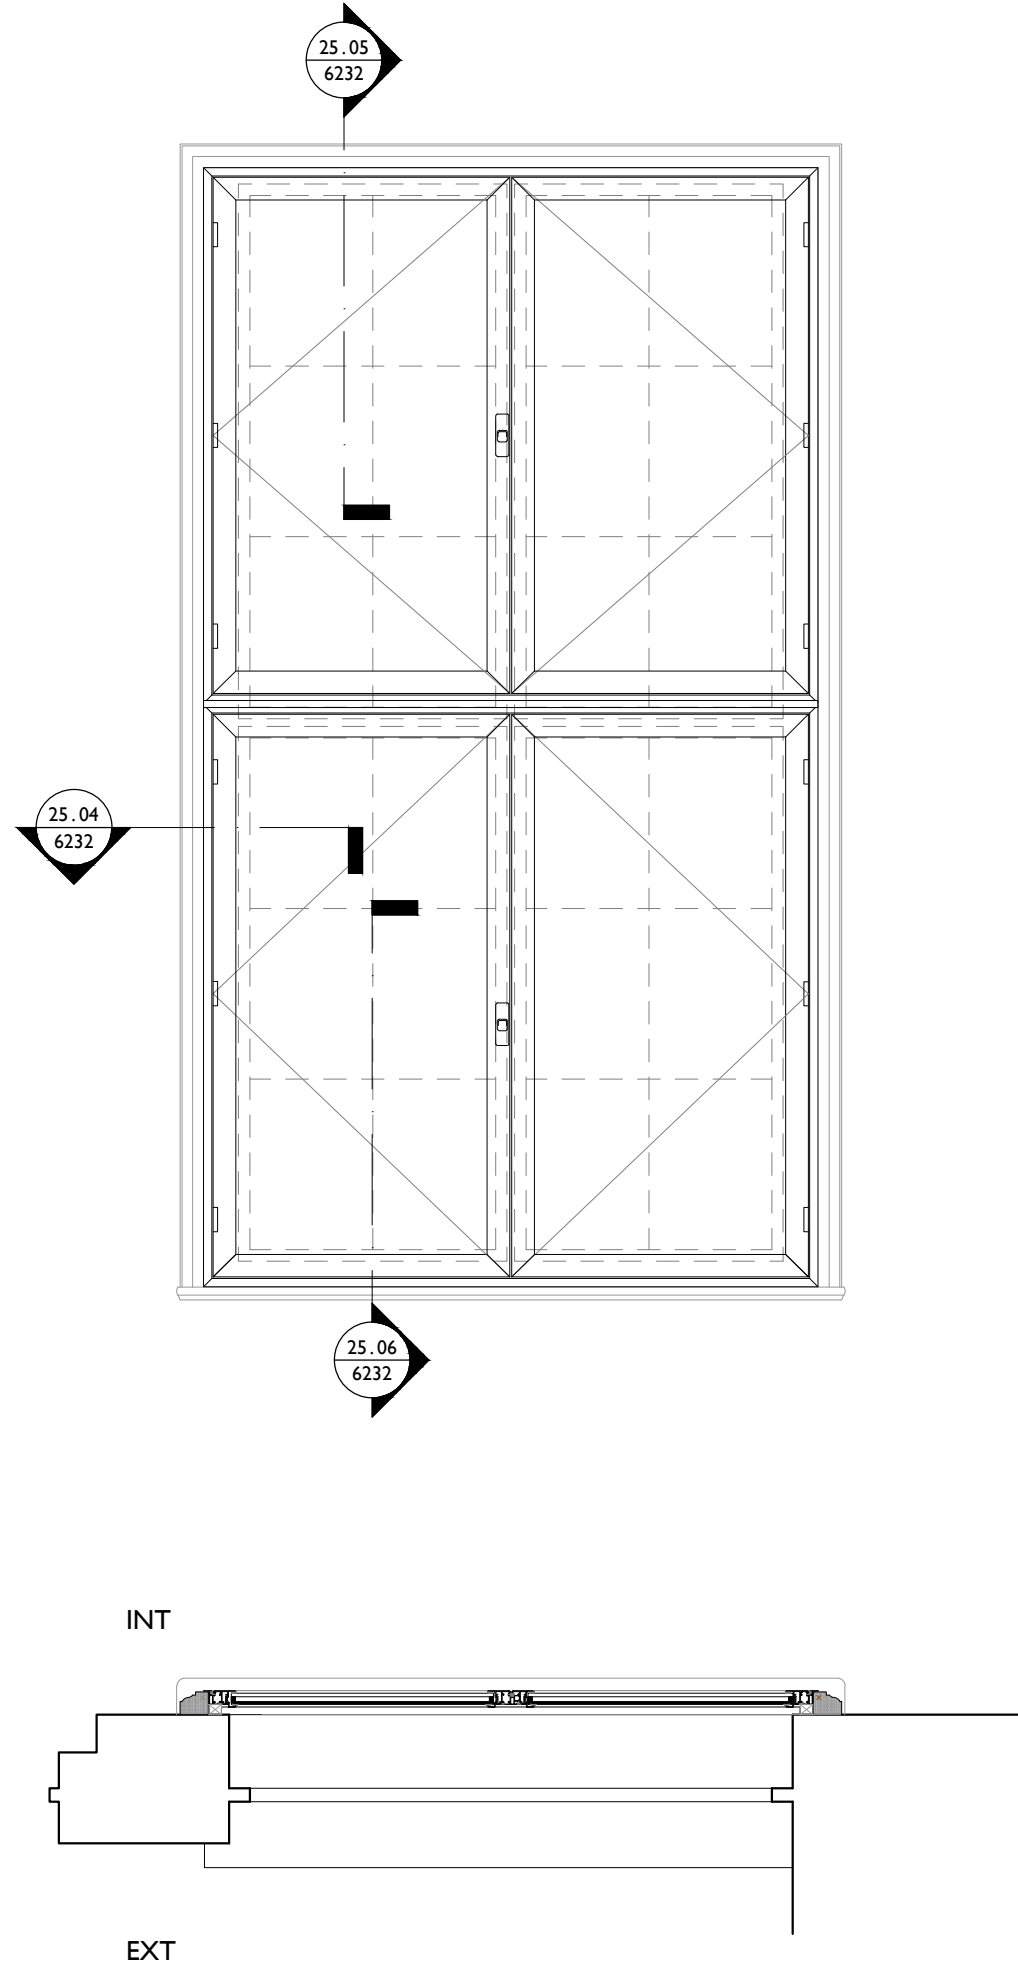


WINDOW TYPE
WT B04

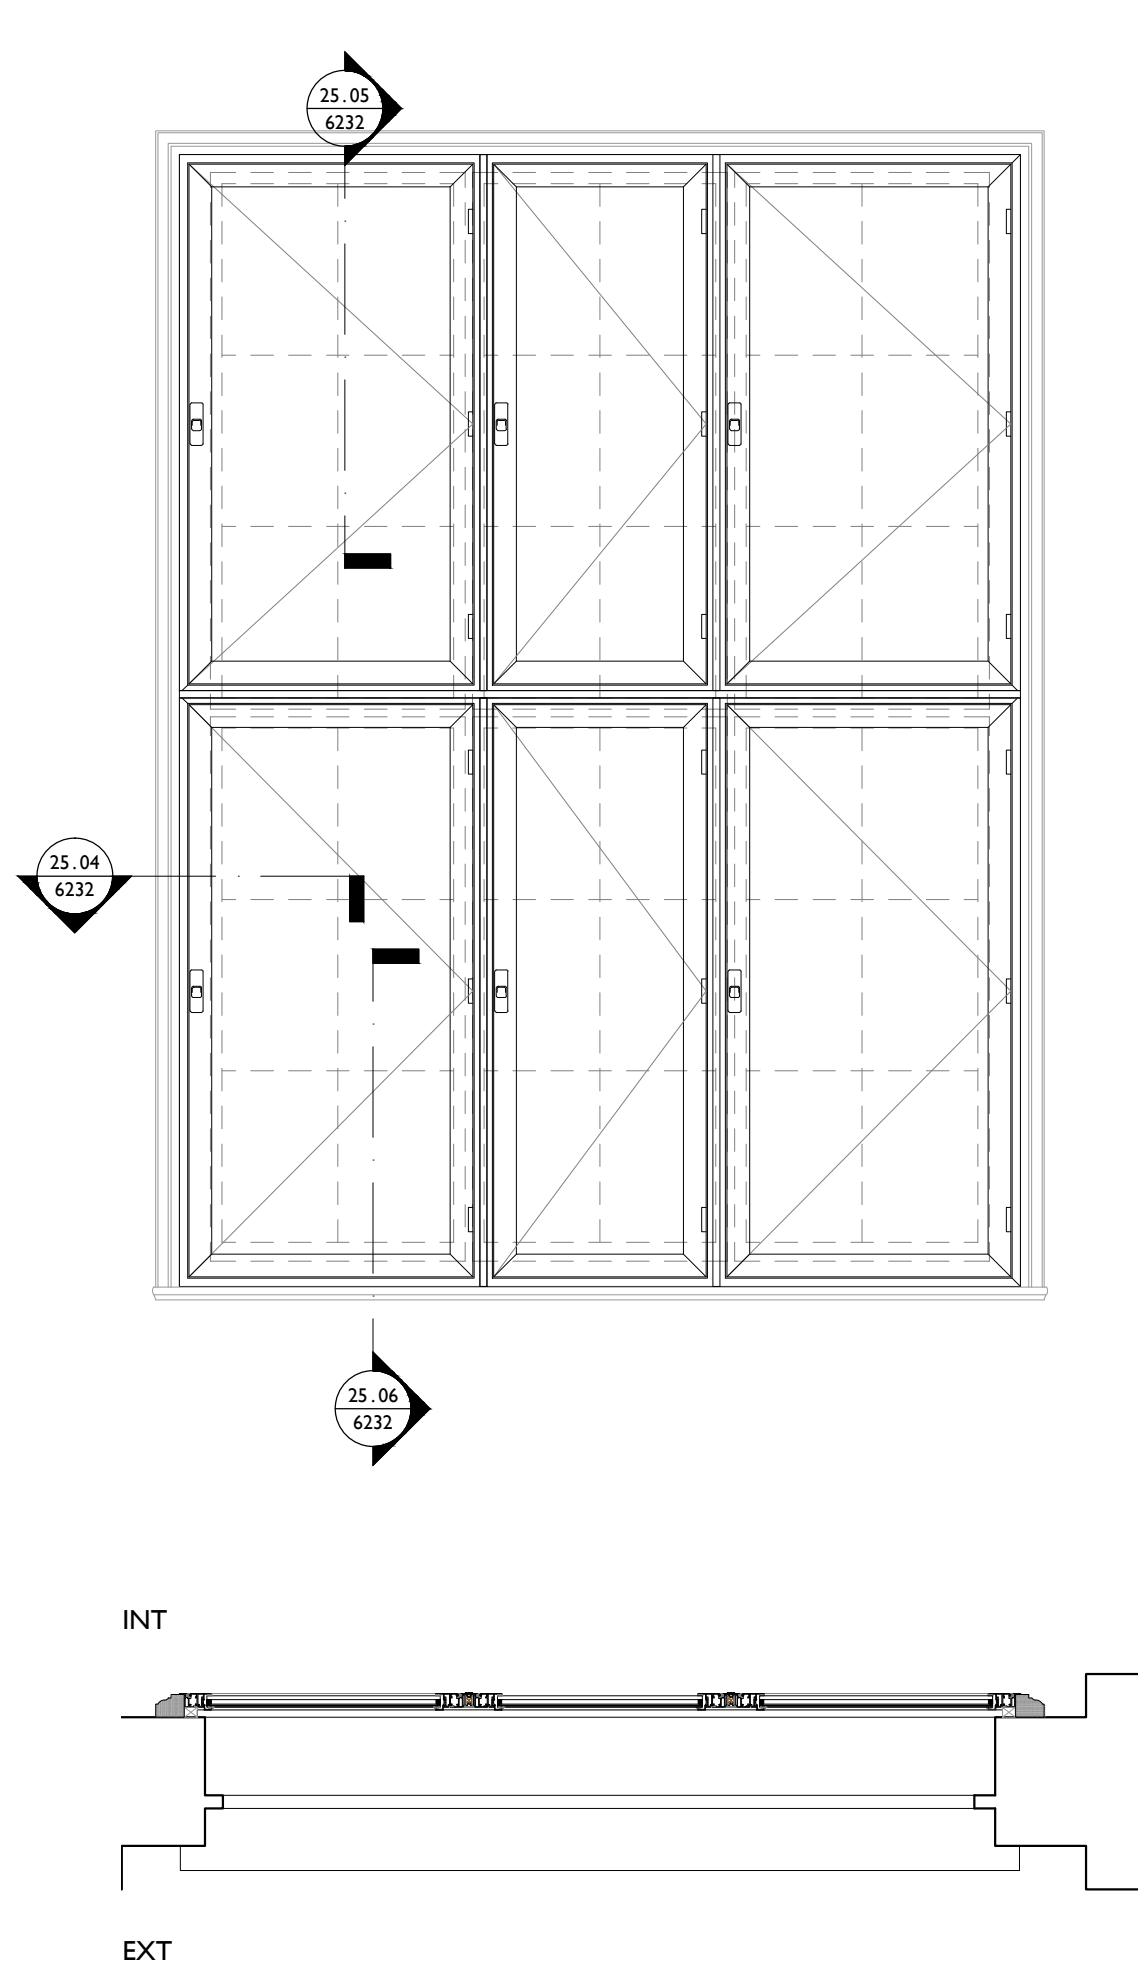


WINDOW TYPE
WT B05

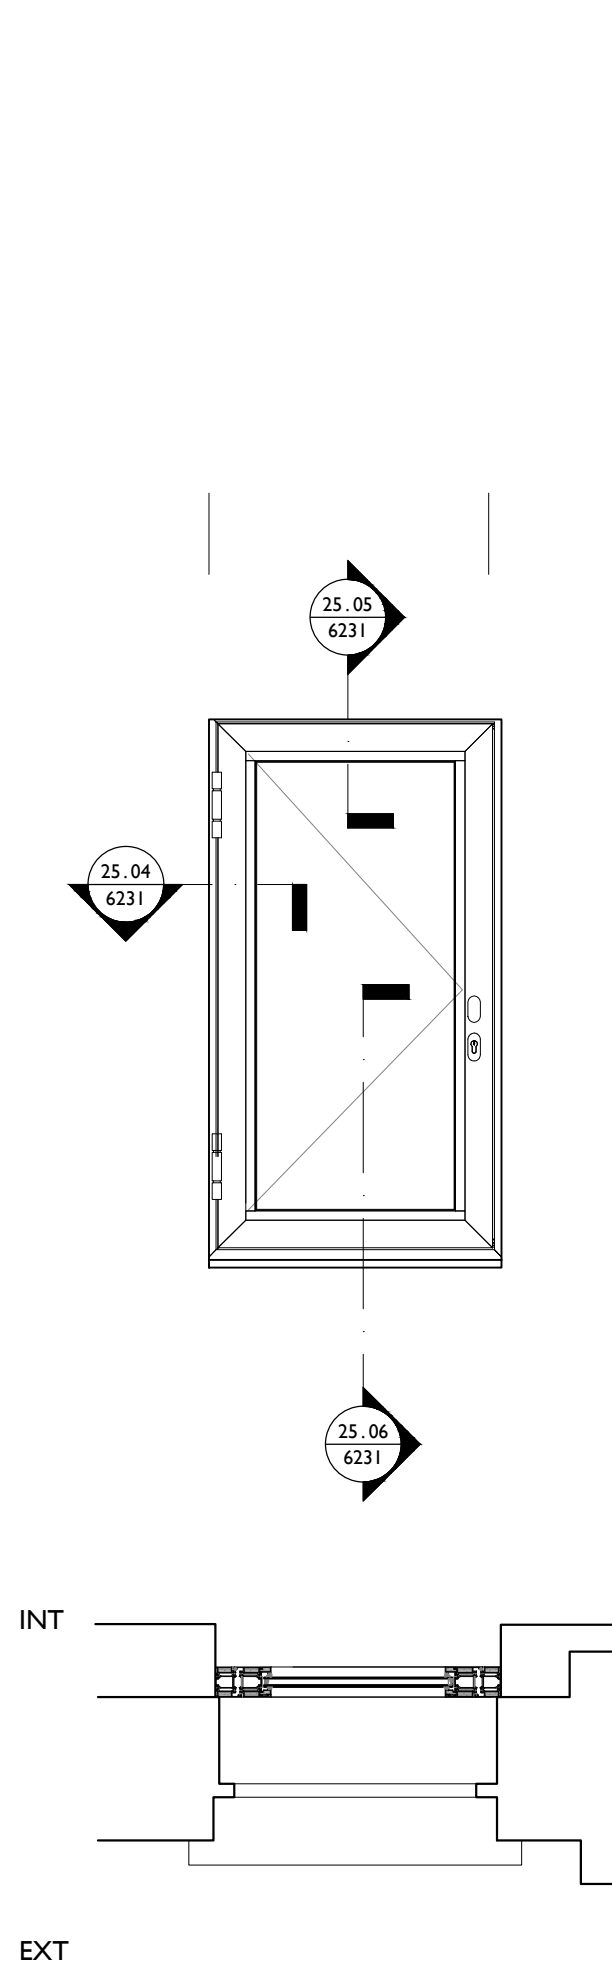


WINDOW TYPE
WT B06

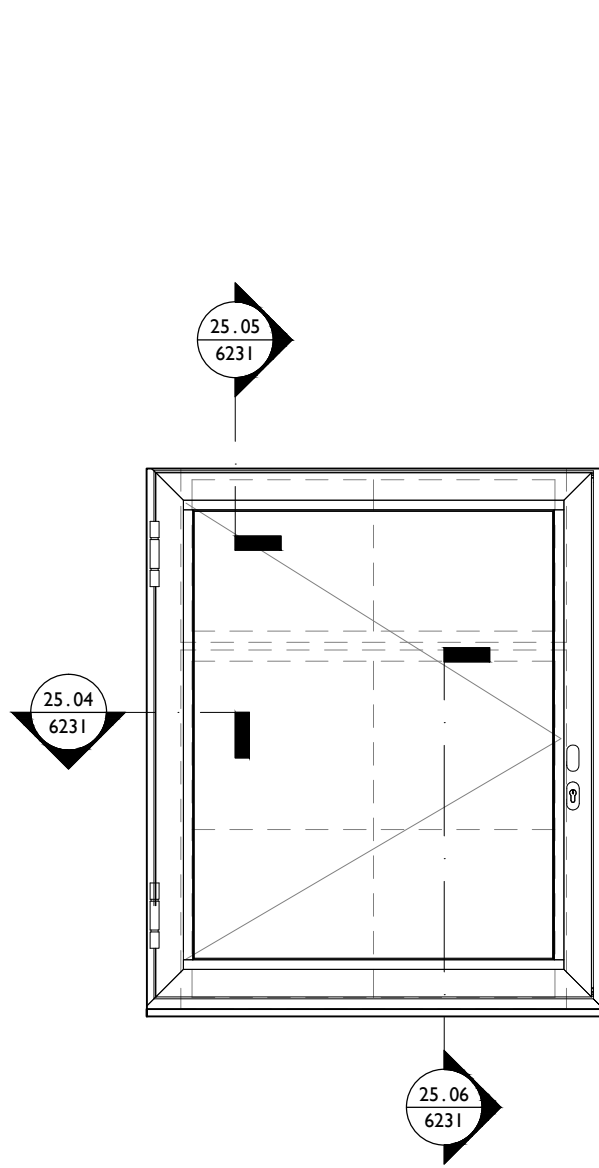


WINDOW TYPE
WT B07

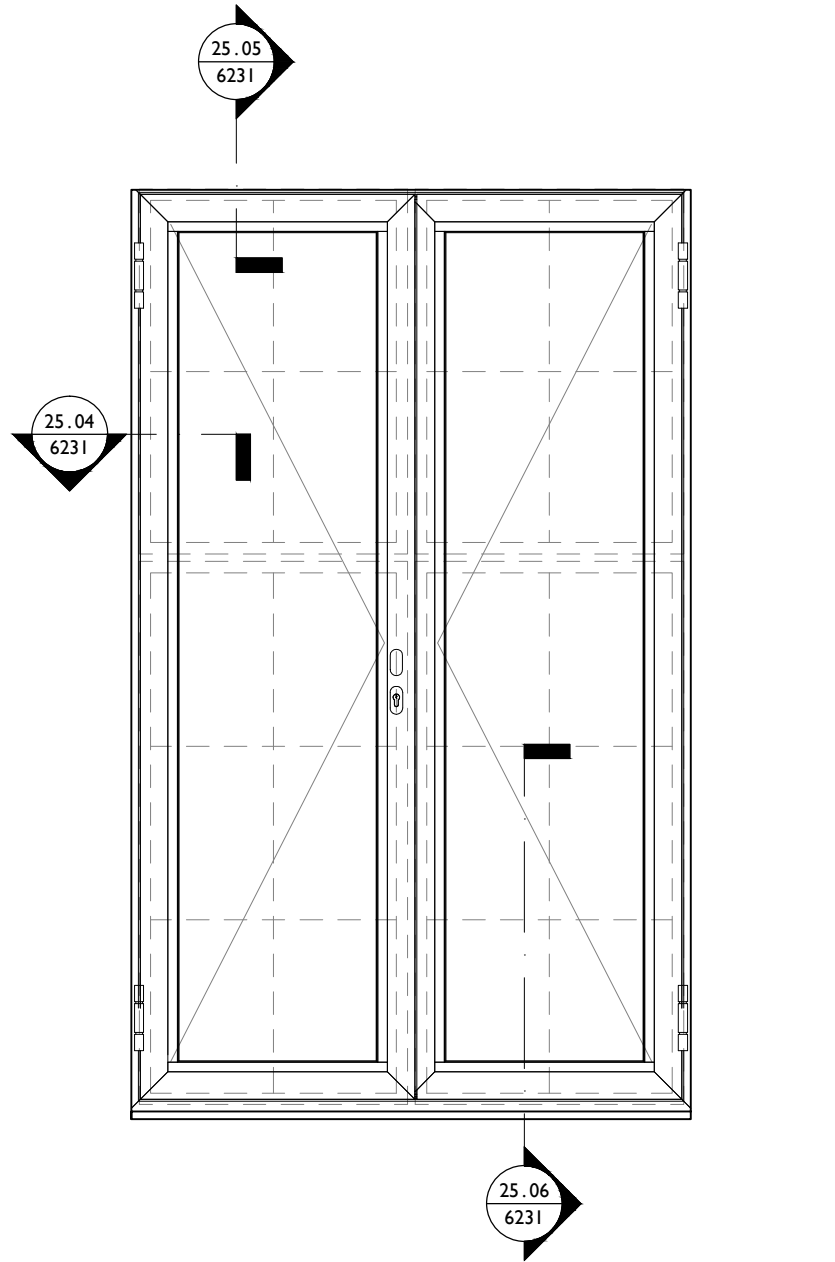

WINDOW TYPE
WT B08
WT B09

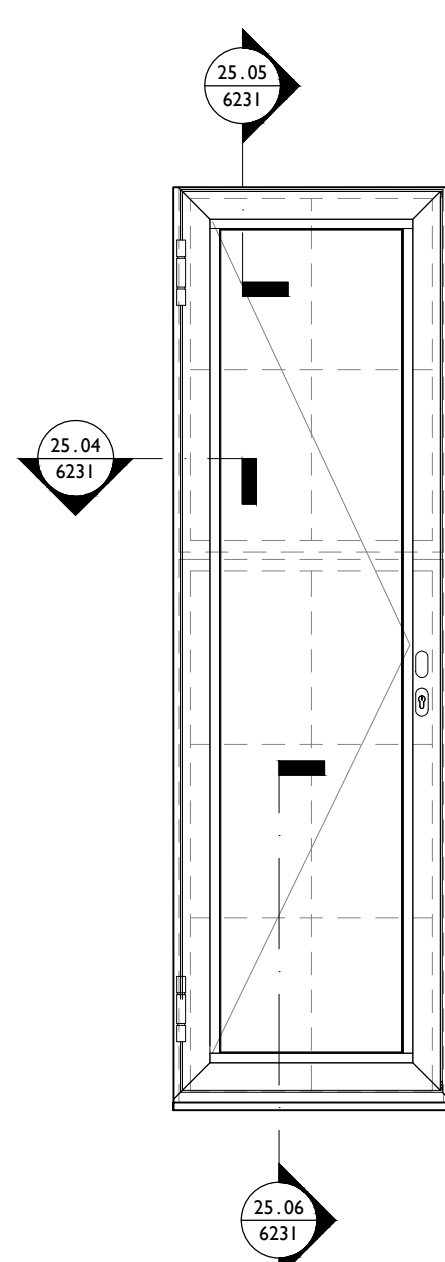

WINDOW TYPE
WT B12

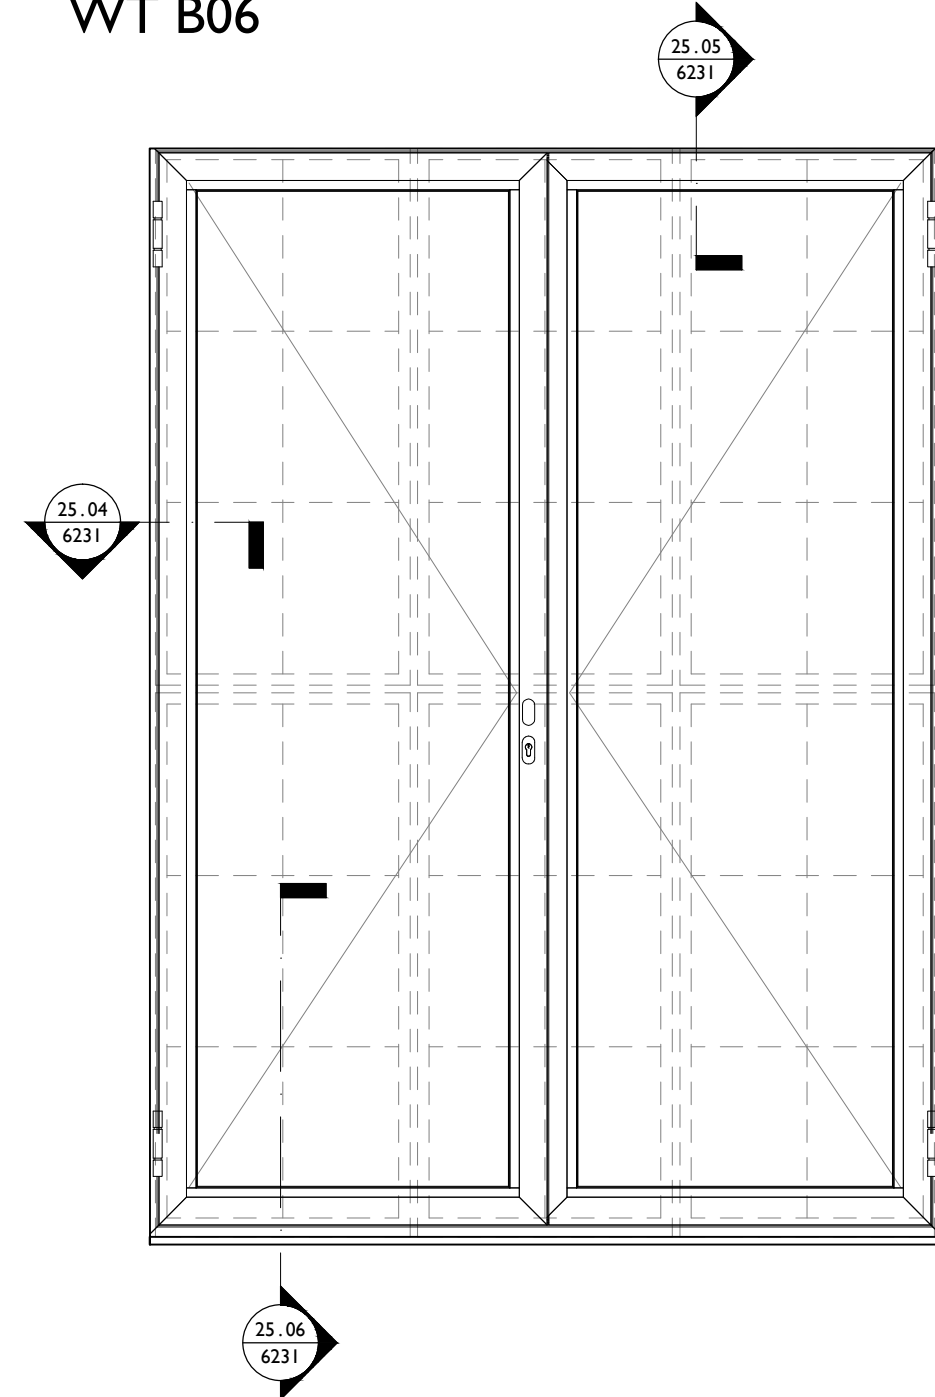

WINDOW TYPE
WT B13


Notes:

Drawings are based on survey data and may not accurately represent what is physically present.

Do not scale from this drawing. All dimensions are to be verified on site before proceeding with the work.

All dimensions are in millimeters unless noted otherwise.

Purcell shall be notified in writing of any discrepancies.

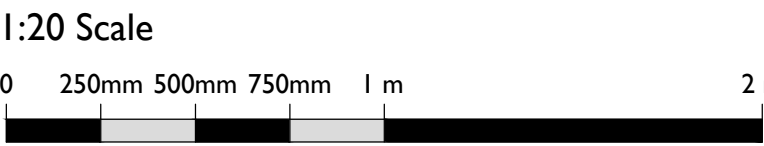

T00 30 Sep 2019 nicolasmith

First Issue 30 Sep 2019 NS NS

ISSUE	DATE	DRAWN	CHECKED	DESCRIPTION
-------	------	-------	---------	-------------

DRAWING TITLE	Secondary Glazing Window Types Basement Floor
----------------------	--

DRAWING NO.	CTH-PUR-XXX-DR-25-6222
--------------------	------------------------

REVISION	T00
-----------------	-----

SIZE & SCALE	A1L 1:20
-------------------------	----------

DRAWING STATUS	ISSUED FOR TENDER
-----------------------	-------------------

CLIENT	Lendlease
---------------	-----------

PROJECT	Camden Town Hall
----------------	------------------

JOB NUMBER	238664
-------------------	--------

