





1 TYPICAL 60MIN FR SEC GLAZING ELEV
6231 1:20 @ A1

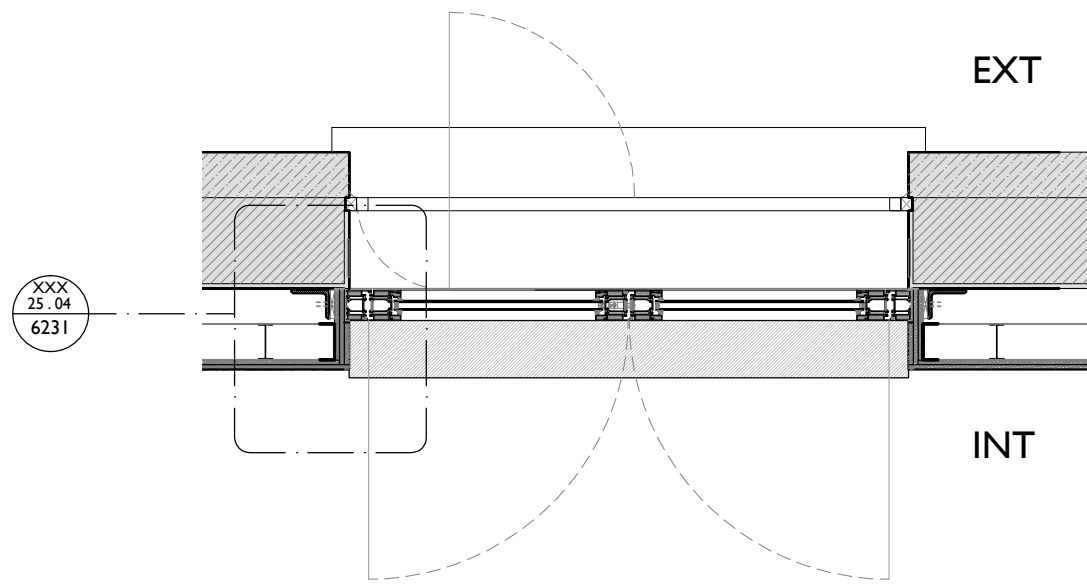


2 TYPICAL 60MIN FR SEC GLAZING PLAN
6231 1:20 @ A1

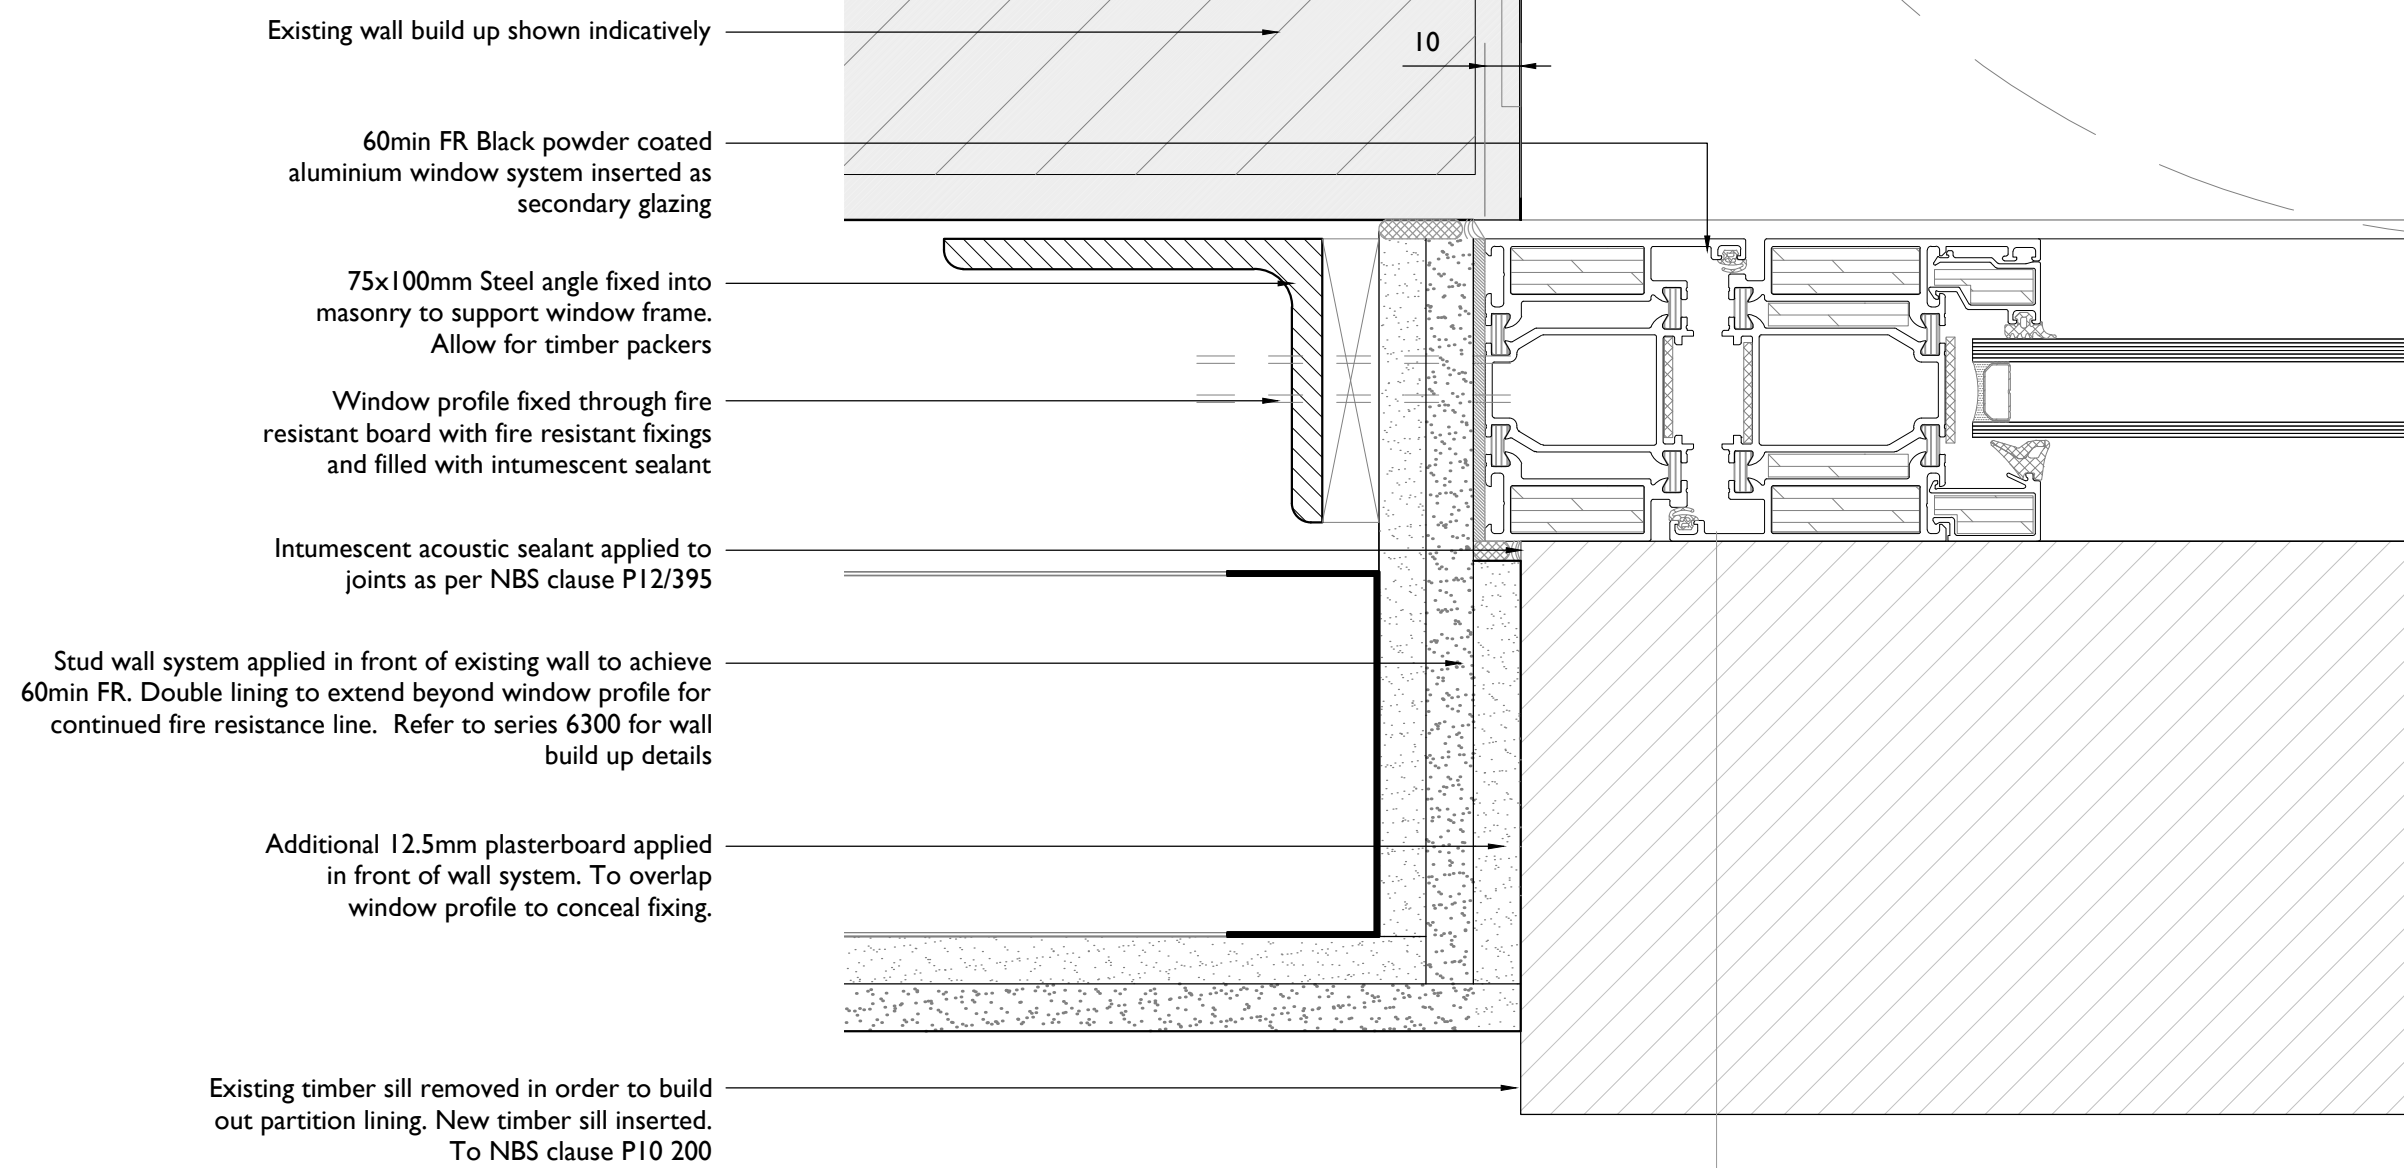

3 TYPICAL 60MIN FR SEC GLAZING SECTION
6231 1:10 @ A1

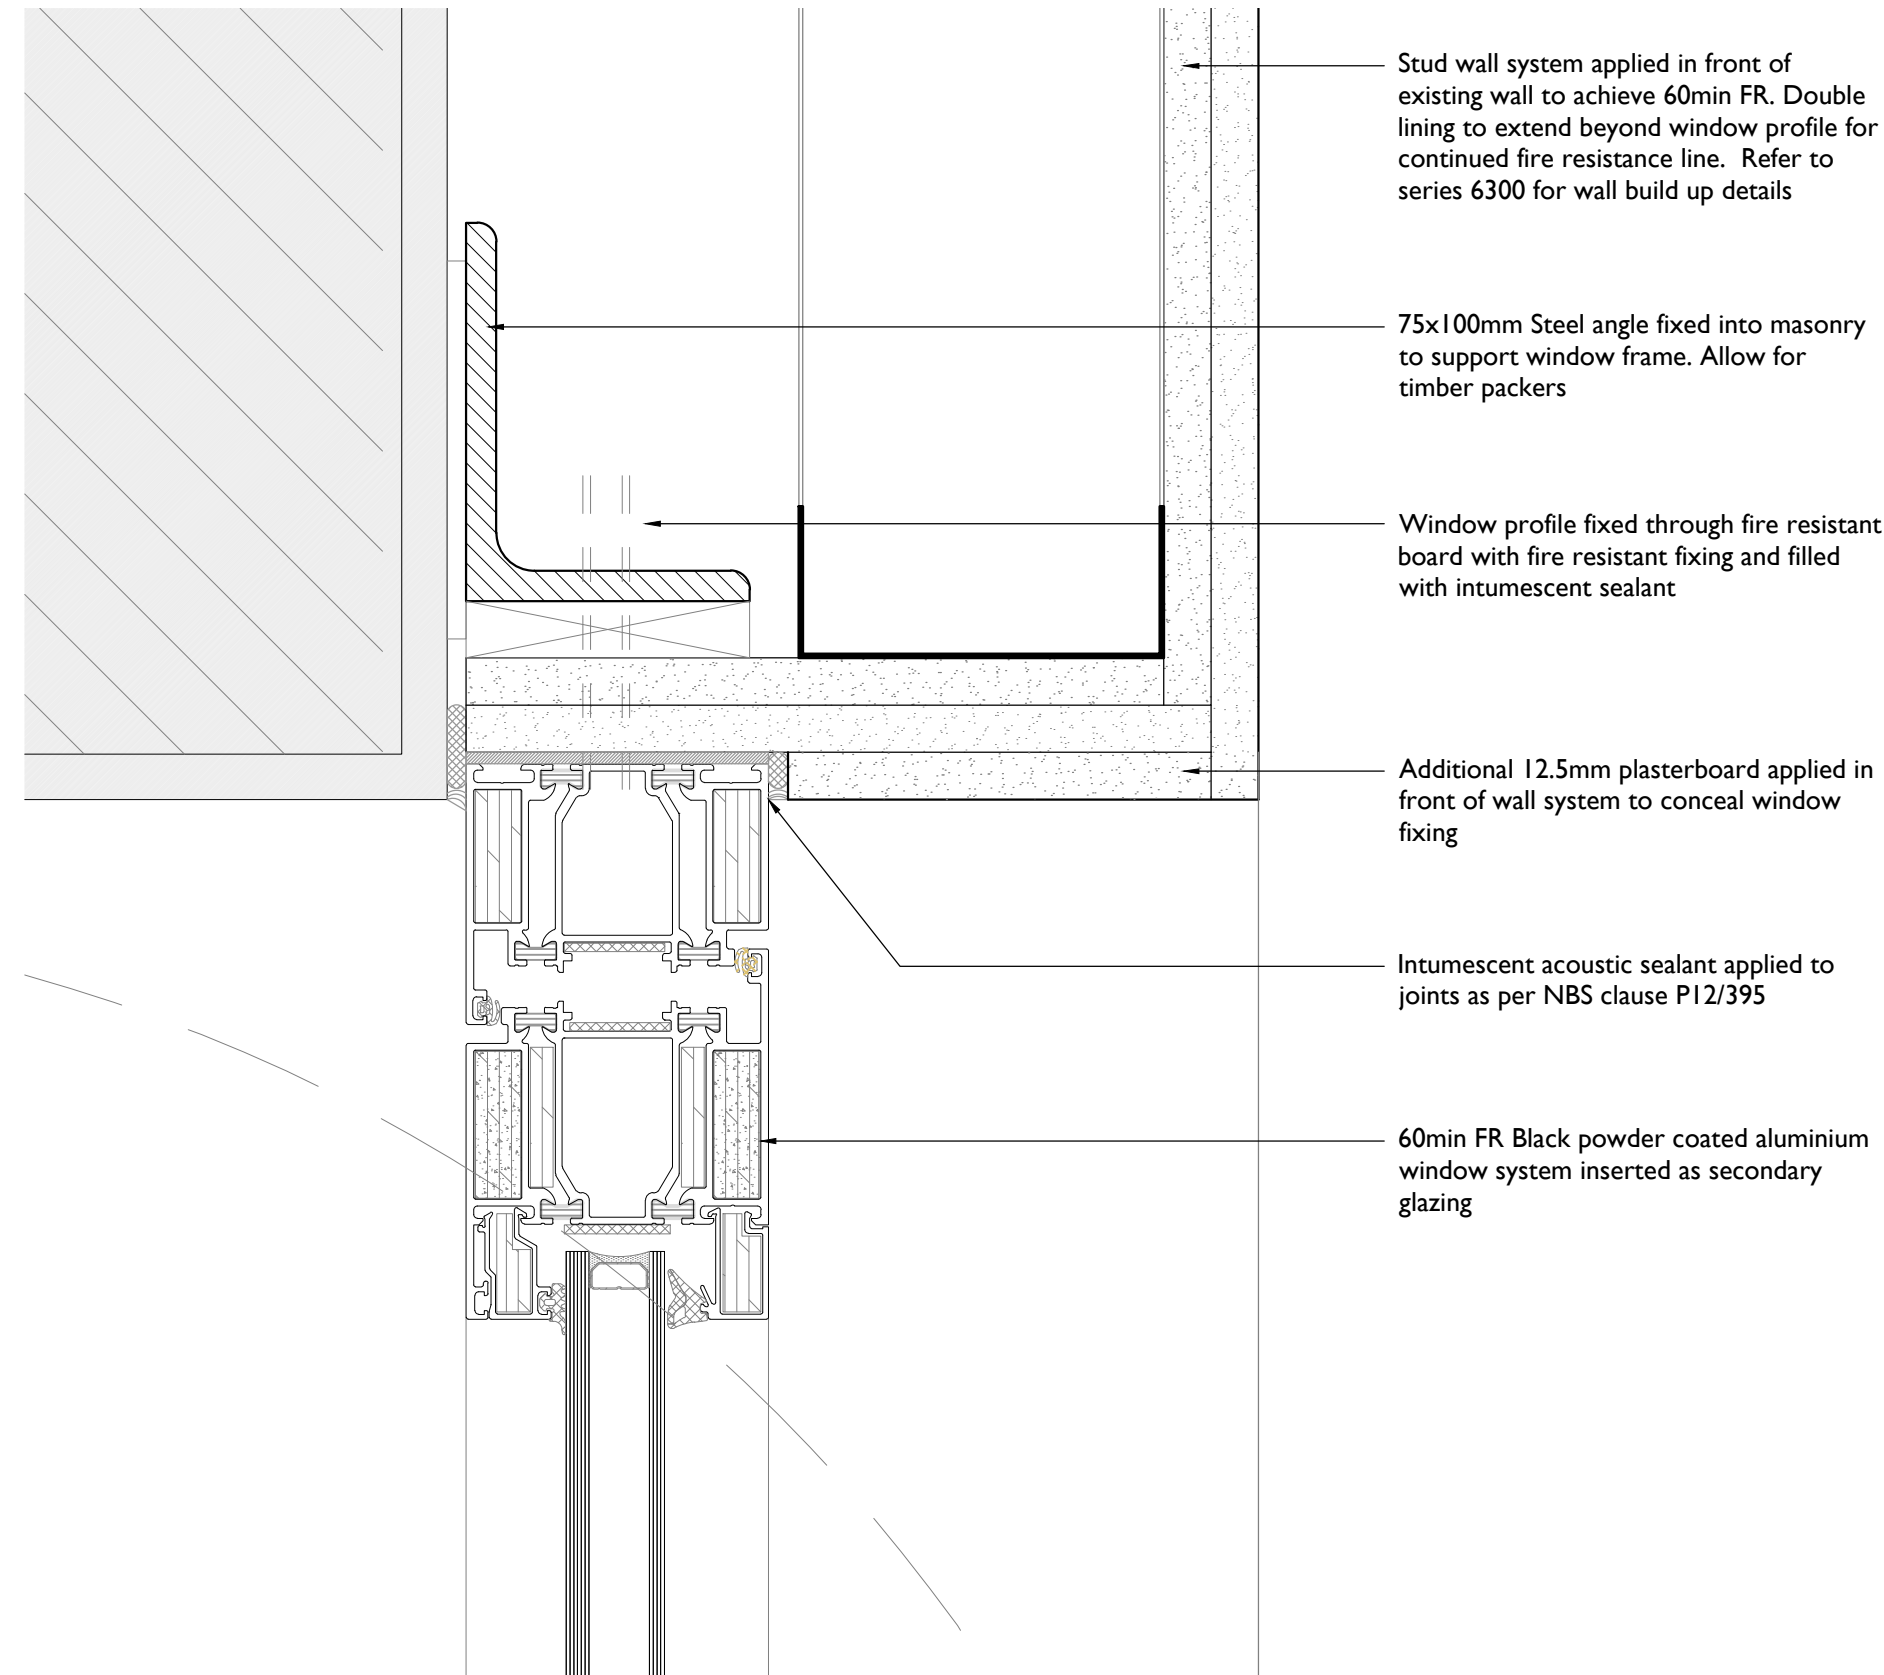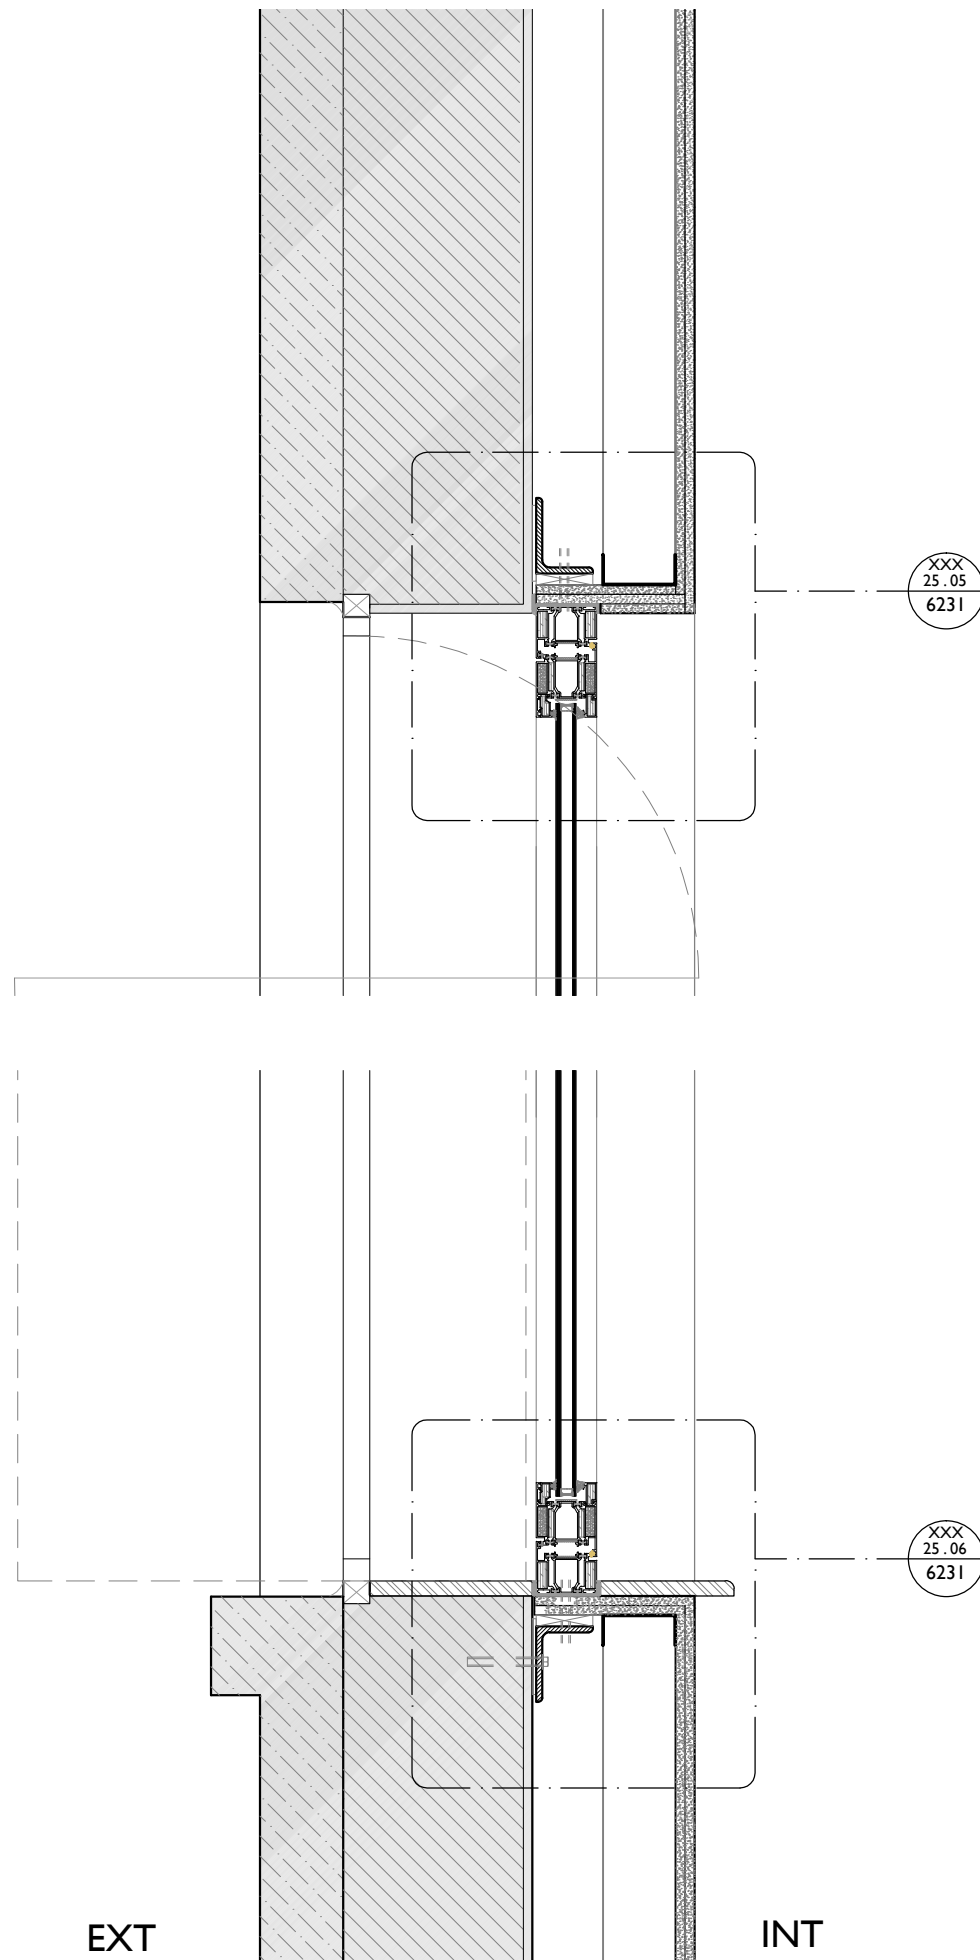

5 HEAD DETAIL
6231 1:2 @ A1

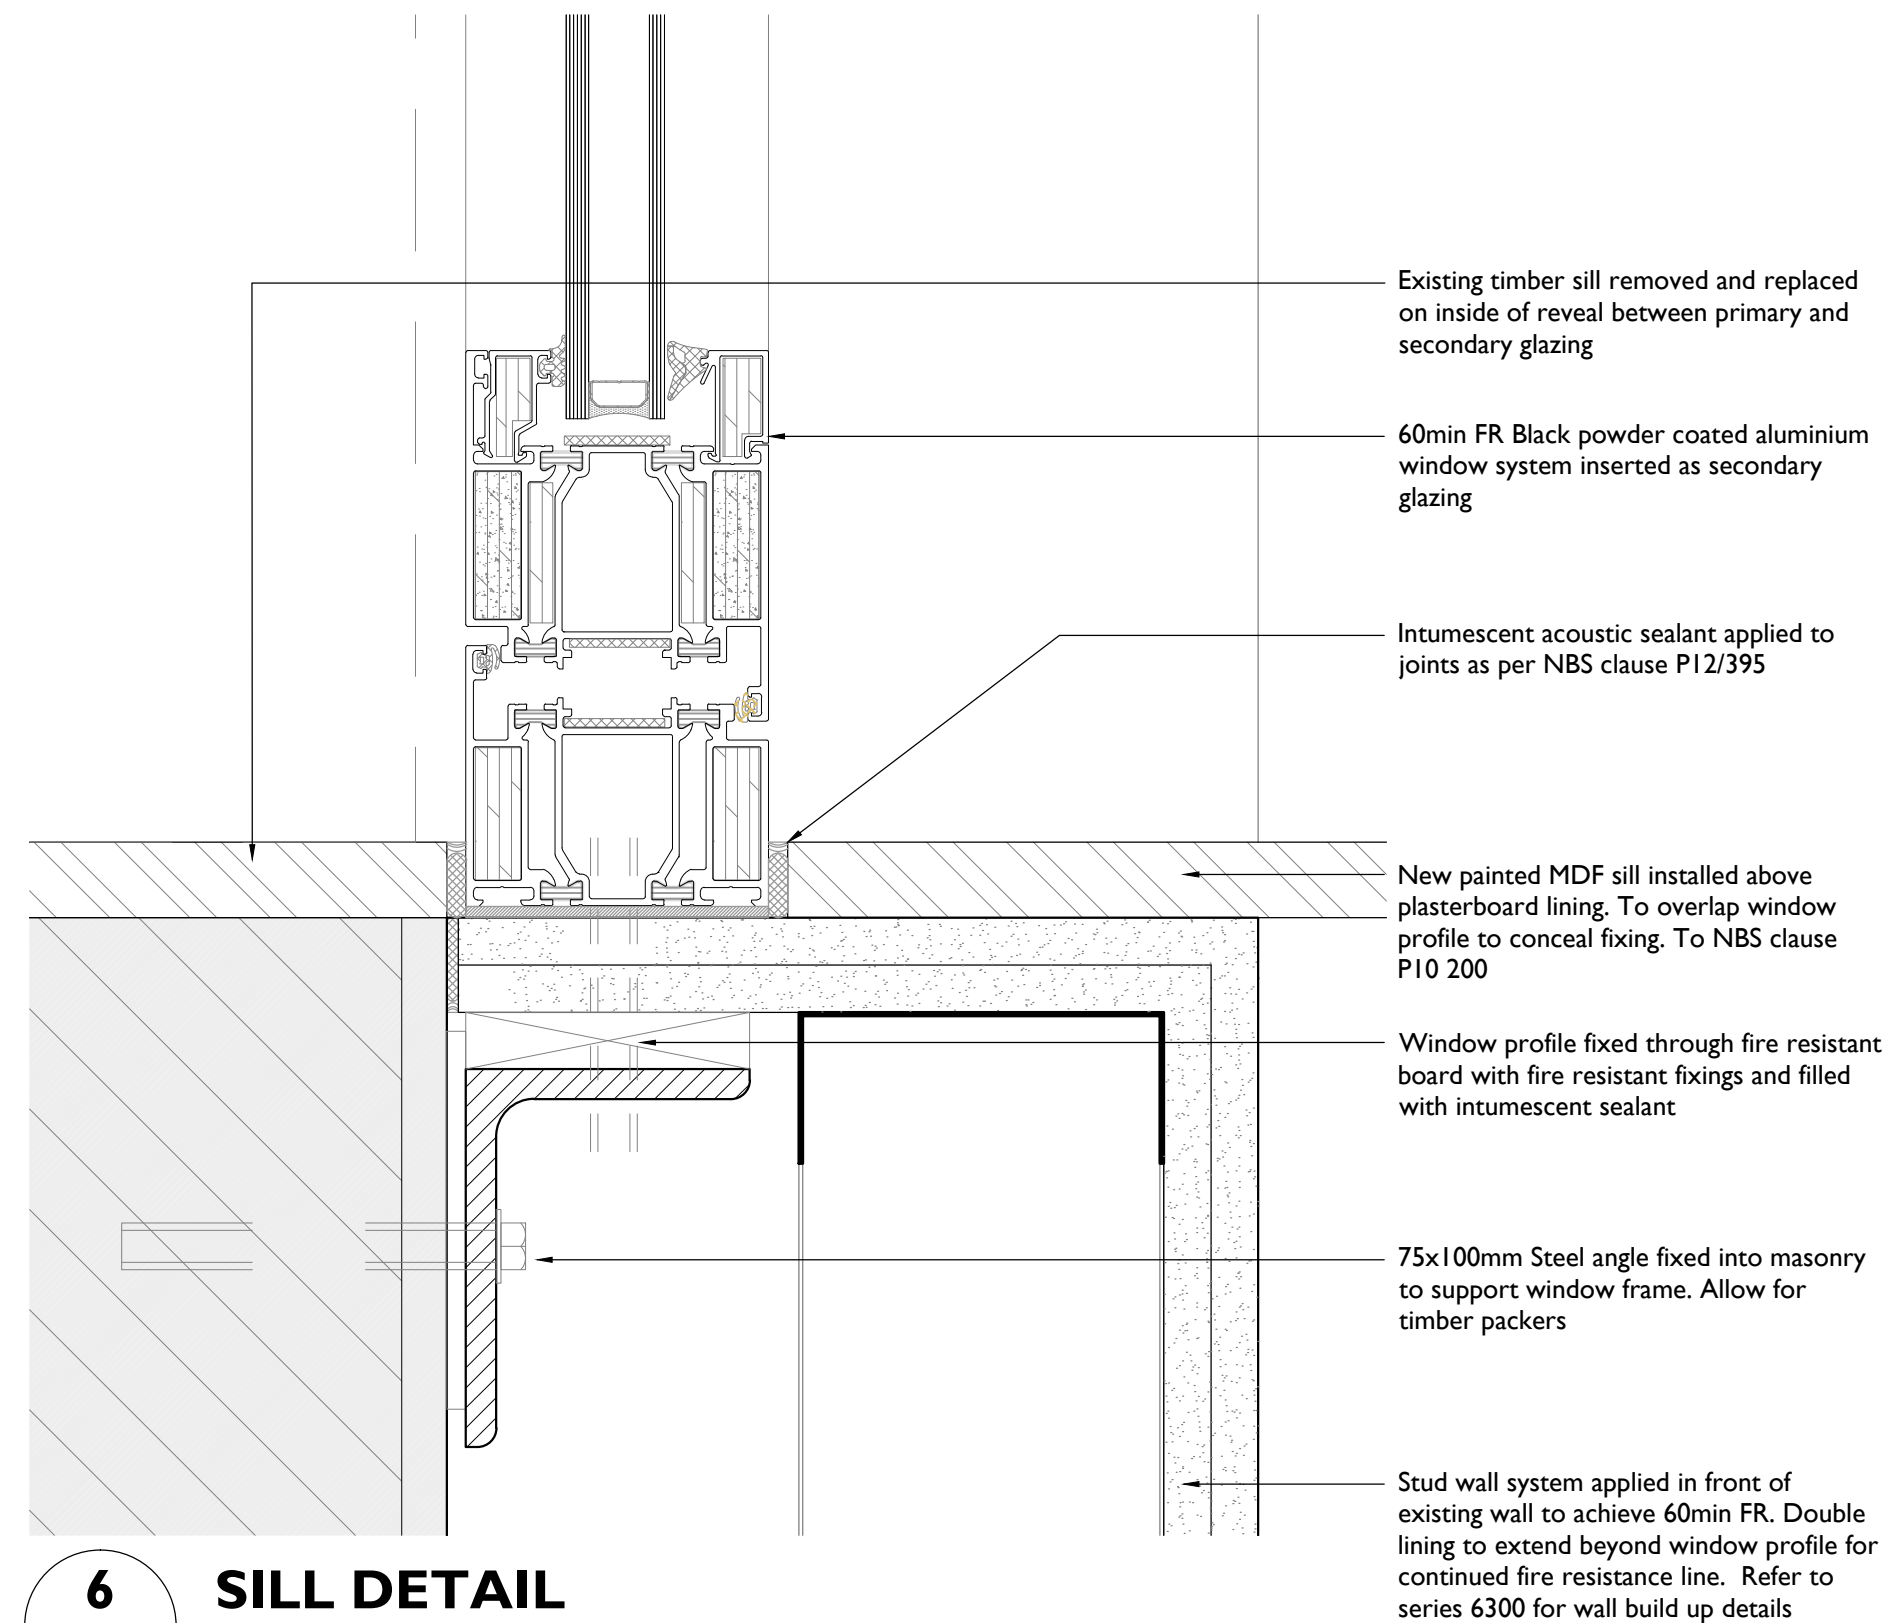

6 SILL DETAIL
6231 1:2 @ A1

Notes:

Drawings are based on survey data and may not accurately represent what is physically present.

Do not scale from this drawing. All dimensions are to be verified on site before proceeding with the work.

All dimensions are in millimeters unless noted otherwise.

Purcell shall be notified in writing of any discrepancies.

TYPICAL SECONDARY GLAZING:

DOUBLE GLAZED, 60 MIN FIRE RATED, ALUMINIUM DOOR PROFILE

2No. FULL HEIGHT INWARD OPENING SIDE HUNG CASEMENTS. FIXED WITHIN REVEAL - BUILT OUT TO PROVIDE 60MIN FIRE LINING

Window to sit within extended reveal

Note:


All window drawings to be read in conjunction with Building Envelope Specification CTH-AKT-XXX-SP-25-R-003 Window Schedule CTH-PUR-XXX-SCH-25-A-7101 Window Strategy CTH-PUR-XXX-RP-25-A-7001

Primary window and existing wall build up shown indicatively. Refer to Building Envelope Specification and Window Schedule for proposed works to primary windows.

1:20 Scale



1:2 Scale

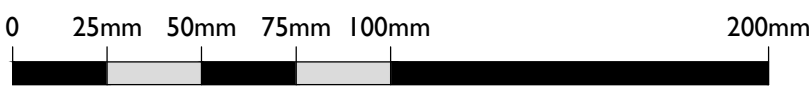

T00	30 Sep 2019	OB	NS
	19 Jul 2019	nicolasmith	
First Issue	19 Jul 2019	NS	NS

ISSUE	DATE	DRAWN	CHECKED	DESCRIPTION
-------	------	-------	---------	-------------

DRAWING TITLE	Typical Secondary Glazing Details
DRAWING NO.	CTH-PUR-XXX-DR-25-A-6231
REVISION	T00
SIZE & SCALE	A1L 1:2 @A1
DRAWING STATUS	ISSUED FOR TENDER

CLIENT	Lendlease
PROJECT	Camden Town Hall
JOB NUMBER	238664

