



VERTICAL SECTION G-G

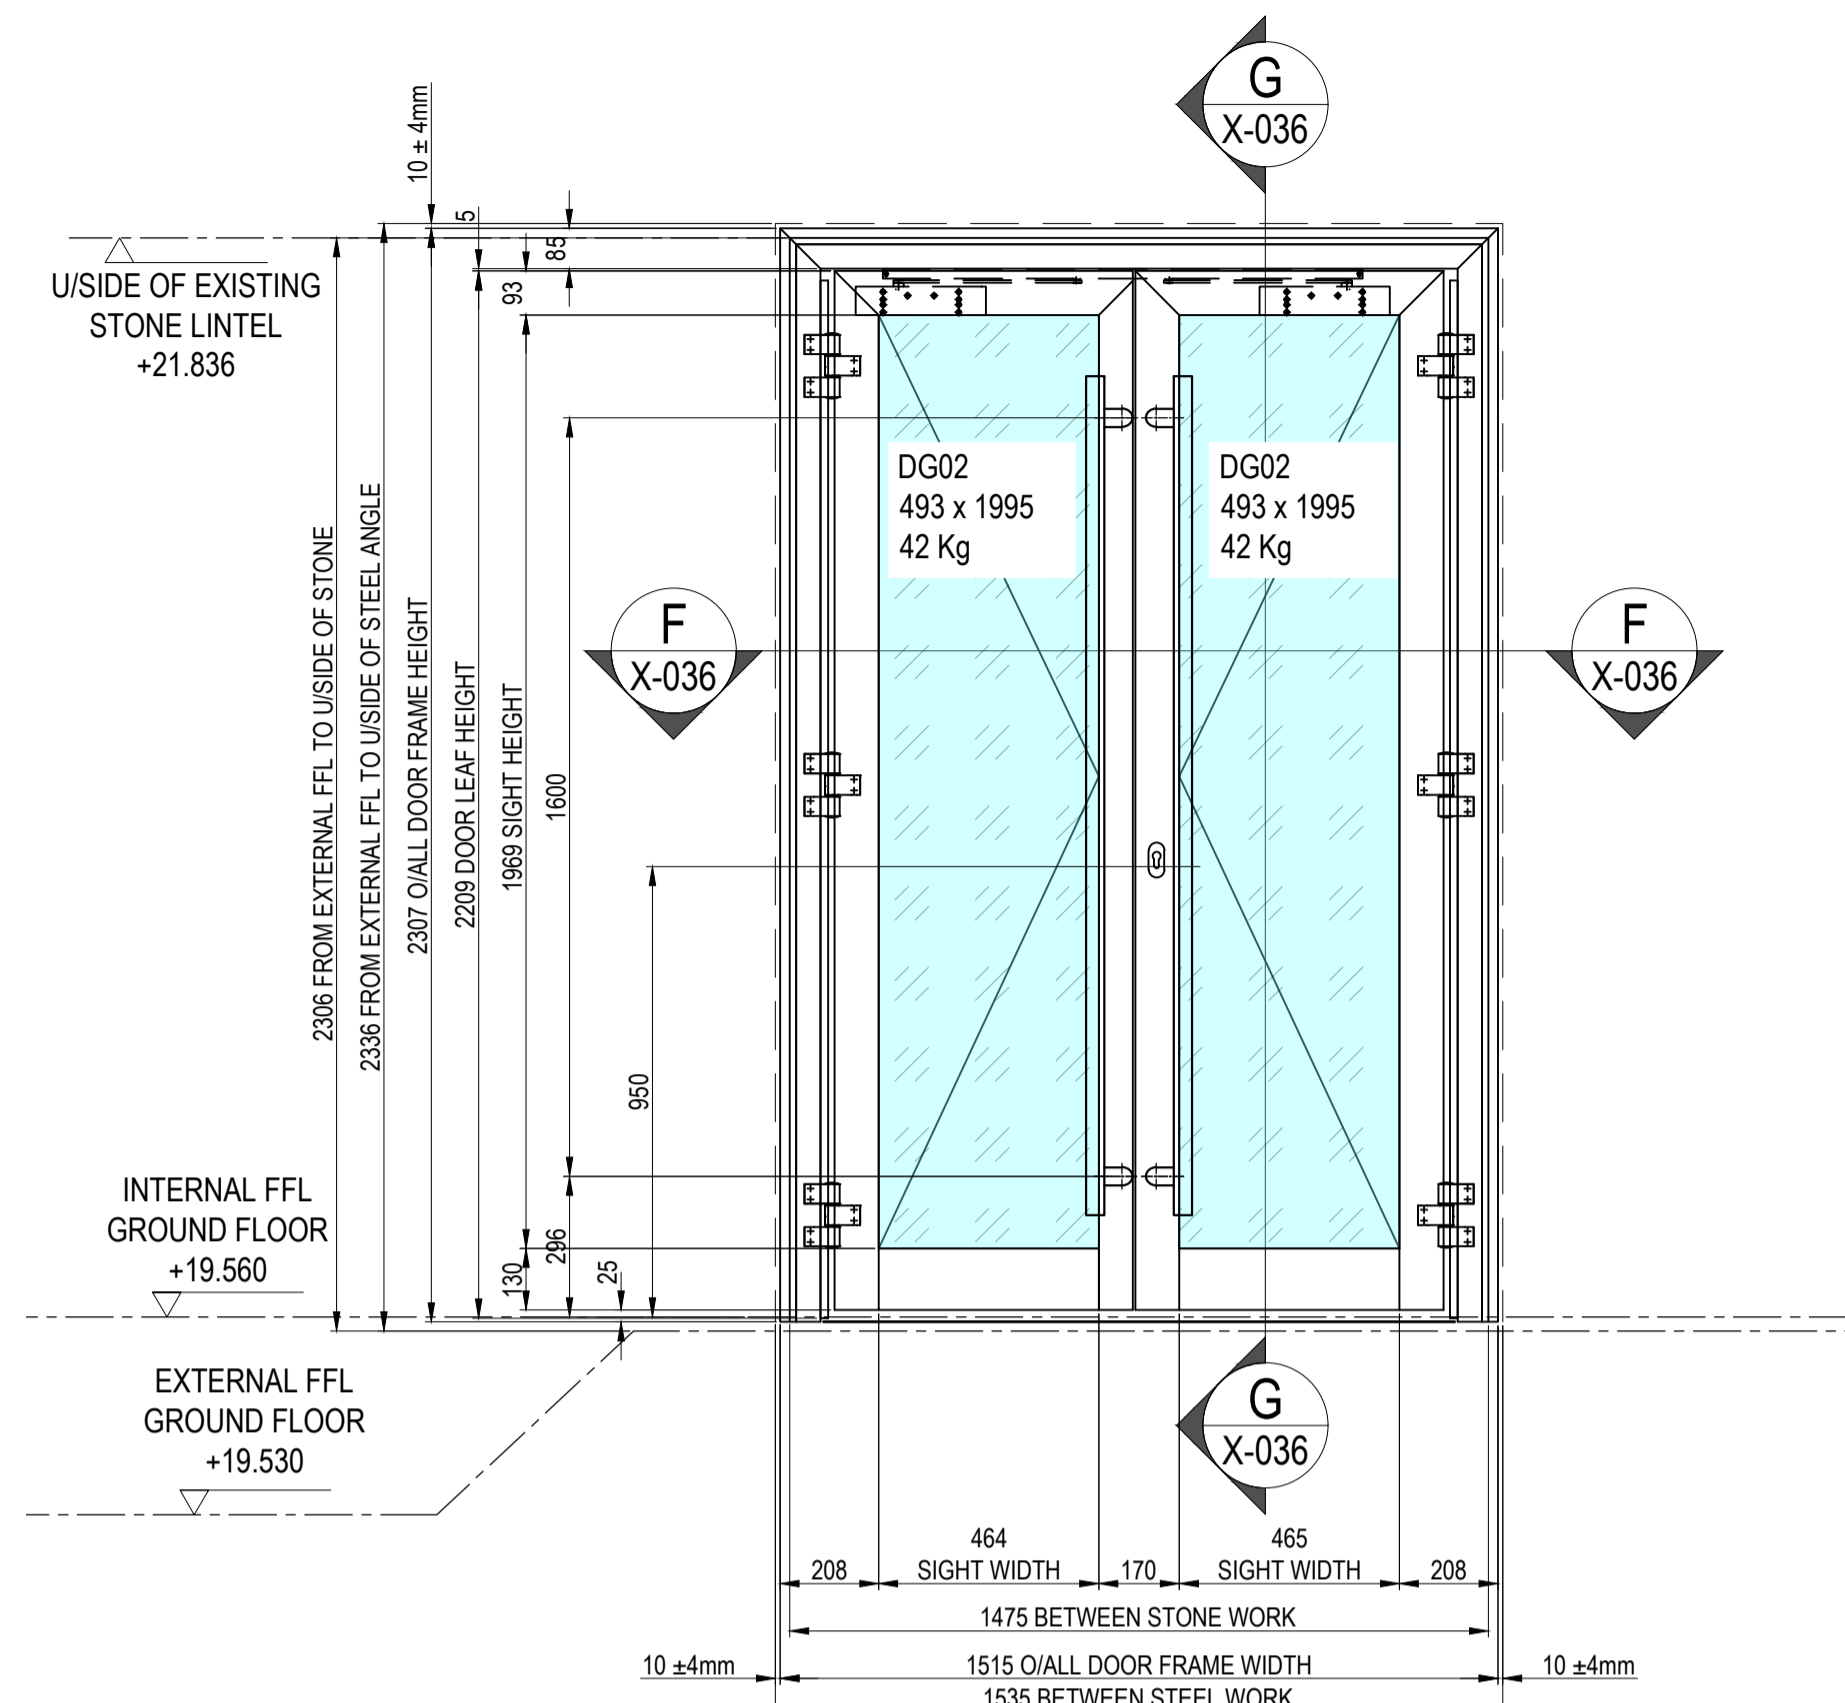


ELEVATION -DG-EX-08
VIEW FROM OUT SIDE

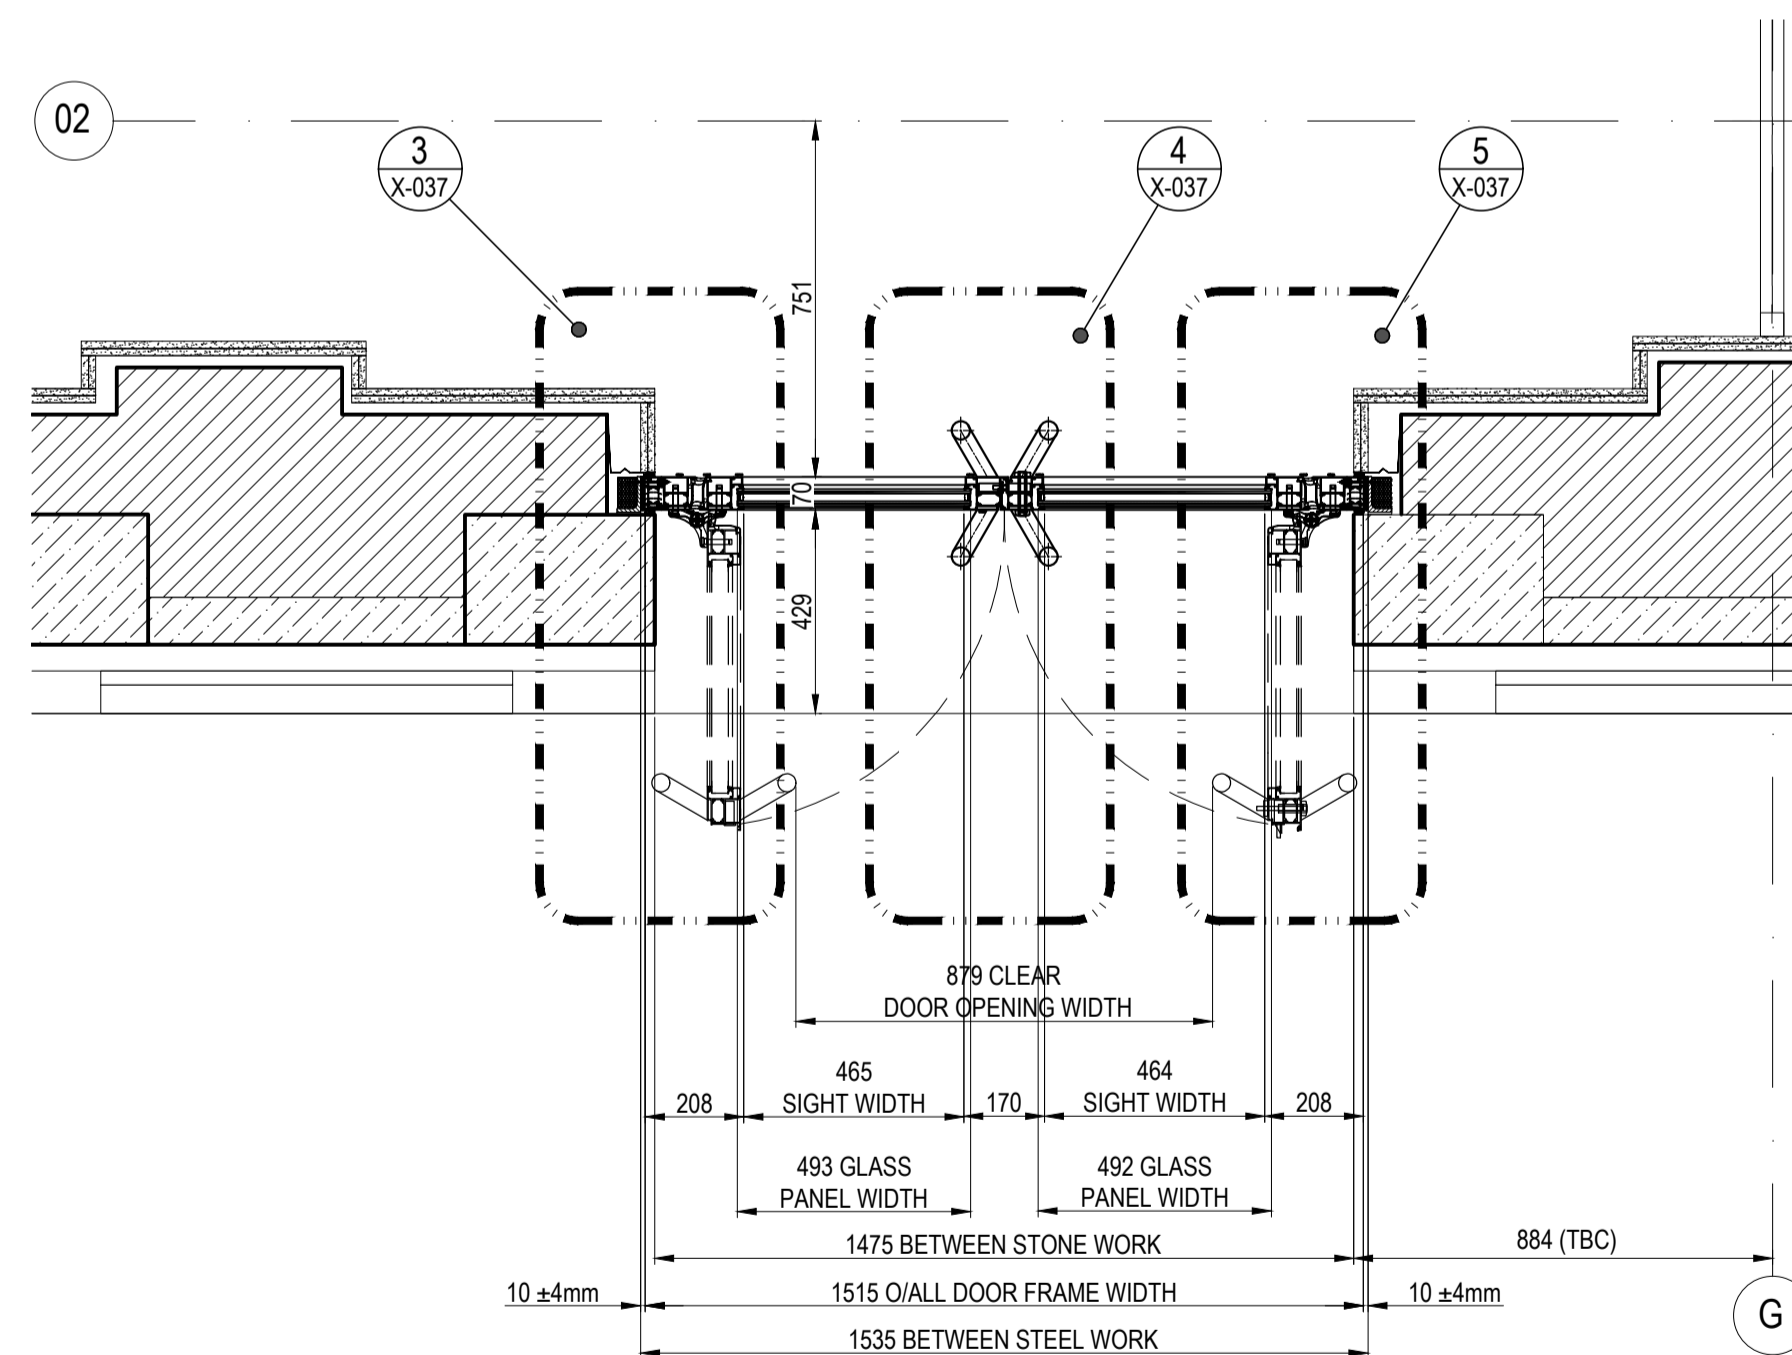


PLAN SECTION F-F

SPECIFICATION	
DOOR SYSTEM	
DOOR SYSTEM - ALUPROF MB-70 CASEMENT STANDARD ALUMINIUM DOORS SYSTEM IN ACCORDANCE WITH ALUPROF TEST DATA & SPECIFICATIONS TO CURRENT BS & EN STANDARDS.	
IRON/NOVOCERY	
• 1924231G	ALUPROF - LINE rossette Stainless Steel
• 80004316	Cylinder insert 35/50 mm
• 80009401	FUHR - 3-point latch and hook lock U24x5x1790 mm
• 80009414	FUHR - One-piece striker U24x5, right
• 80009431	FUHR - Roll latch
• 80009434	FUHR - Slave leaf shootbolt
• 80009436	FUHR - Round rod
• 80009437	FUHR - Striker with guide
• 80009438	FUHR - Rod latch, top
• 80009595	WALA - Floor keep
• 8010546R	WALA - 3-leaf hinge WX, spacing 92 mm Untypical 7016
• 80105491	WALA - Mounting set for 3-leaf hinge, dowel 47 mm
• 80482104	Slide block 70x28 mm
• 80482212	Insert with a rod guide
• 8712307	Bolt M5x15.4 mm
<ul style="list-style-type: none"> • DORMA TS 93 G CONTUR DOOR CLOSER (212869) • SLIDE RAILS FOR DORMA TS 93 CONTUR (212903) • DEAD LOCK KEY OPERATION IN/OUT SIDE • HANDLE - FINISH STAINLESS STEEL (ASH123.38.1600.SS.F1.120) 	
OPERATION	
<ul style="list-style-type: none"> • SIDE HUNG OPEN OUT • MANUAL OPENING 	
GLAZING	
GLASS SPEC. DG 02 - 35mm THICK DOUBLE GLAZED UNIT COMPRISING:	
OUTER: 4mm PLANICLEAR CLEAR HEAT STRENGTHENED GLASS	
1.52mm PVB INTERLAYER	
4mm PLANICLEAR CLEAR HEAT STRENGTHENED GLASS WITH COOL LITE SKN 155 II HIGH PERFORMANCE TO FACE 4	
CAVITY: 16mm BLACK TGI SPACER, 90% ARGON FILLED DUAL POLYSULPHIDE EDGE SEAL CONSTRUCTION	
INNER: 4mm PLANICLEAR CLEAR HEAT STRENGTHENED GLASS	
1.52mm PVB INTERLAYER	
4mm PLANICLEAR CLEAR HEAT STRENGTHENED GLASS	
WEIGHT = 43 Kg/m ² U-VALUE = 1.0W/m ² K LT-VALUE = 58%	
G-VALUE = 0.32	
FINISHES	
<ul style="list-style-type: none"> • PROFILES - 	
EXTERNAL - ALL VISIBLE SURFACES TO BE FINISHED TO QUALICOAT CLASS 2, PPC RAL 7016 MATT (30% GLOSS) 60 MICRONS INTERPON D 2525 TO CURRENT BS & EN STANDARDS	
INTERNAL - ALL VISIBLE SURFACES TO BE FINISHED TO QUALICOAT CLASS 2, PPC RAL 7016 MATT (30% GLOSS) 60 MICRONS INTERPON D 2525 TO CURRENT BS & EN STANDARDS	
<ul style="list-style-type: none"> • GASKETS - BLACK 	

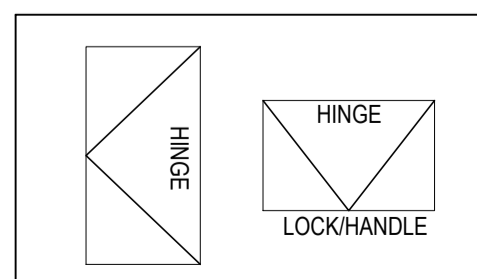

HINGE LOCATION "OPEN OUT"

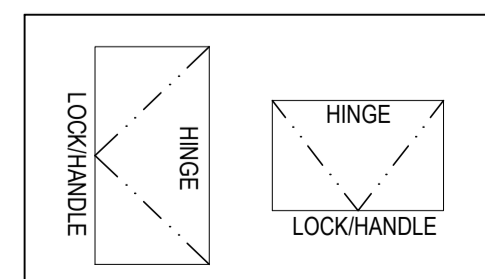

HINGE LOCATION "OPEN IN"

01 - INDICATES DETAIL REFERENCE
107 - INDICATES DRAWING NUMBER
###-###

DOOR PROTOCOL -

- DOUBLE LEAF SWING DOOR OPEN OUTWARD.
- THE DOOR CAN ALWAYS BE OPENED FROM THE INSIDE IN THE DIRECTION OF ESCAPE. IT CAN BE OPEN FROM OUTSIDE BY PULLING THE PULL HANDLE.
- THE DOOR LOCKS BY USING THE KEY FROM INSIDE OR OUTSIDE DEPENDING ON CLIENT NEEDS.

PLEASE NOTE
OUR WINDOWS, DOORS AND CURTAIN WALL, RAINSCREEN CLADDING SYSTEMS INCLUDING THEIR ANCILLARY ITEMS COMPLY TO THE APPROPRIATE CURRENT BS EN STANDARDS HOWEVER THE PRODUCTS AND SYSTEMS WE USE IN SOME CASES WILL INCORPORATE SOME LIMITED COMBUSTIBLE MATERIALS PERMISSIBLE IN CURRENT APPROVED HM GOVERNMENT DOCUMENT B: 2013 AND GUIDANCE NOTES PUBLISHED BY THE CWCT REFERENCE IN98.

IT WILL BE DEEMED UNLESS AGREED IN WRITING THAT THE RESPONSIBILITY RESTS WITH THE CLIENT, ARCHITECTS, CDM DESIGNERS, FACADE CONSULTANTS OR THE FIRE CONSULTANTS TO MAKE SURE OUR PRODUCTS AND SYSTEMS COMPLY WITH THE EMPLOYER'S REQUIREMENTS AND OR LOCAL BUILDING CONTROL APPROVALS. THE SAME CAN BE SAID FOR ANY FIRE RATED GLAZING INTERNALLY OR EXTERNALLY INCLUDING ANY FIRE RATED DOORS IN ANY ROUTE OF ESCAPE.

DRAWINGS, SPECIFICATIONS AND CALCULATIONS ARE SUBMITTED BY SUKL IN ACCORDANCE WITH RELEVANT CLAUSE OF THE SUBCONTRACT AND APPROVAL AS REQUIRED BY THE SUBCONTRACT AND DEFINED BY THE MAIN CONTRACT. ANY COMMENT OR APPROVAL OF THE DRAWINGS RETURNED TO SUKL DOES NOT RELIEVE SUKL OF HIS RESPONSIBILITIES UNDER THE SUBCONTRACT.

Lendlease TO REMOVE AND REINSTATE ALL INTERNAL AND EXTERNAL FINISHES AND FIXTURES TO ALLOW STRUCTURA TO CARRY OUT WORKS TO THE CURTAIN WALLING TO AGREED DETAILS. Lendlease TO MAKE GOOD AS NECESSARY, IF REQUIRED STRUCTURAL OPENINGS AND INTERNAL FINISHES TO THE EMPLOYER'S REQUIREMENTS.

ANY NEW SUPPORTING STRUCTURES AND STEEL WORK OR ANY BUILDERS WORK OUTSIDE OF STRUCTURA'S REMIT IS TO BE CARRIED OUT BY Lendlease.

PROTECTION AND FINAL BUILDERS CLEAN IS TO BE CARRIED OUT BY Lendlease.

UNLESS ITEMS/ELEMENTS ARE NOTED BY SUKL, THEY WILL BE BY OTHERS.

REV	DATE	REVISION	INT

STRUCTURA UK Ltd
Unit 1, Oakcroft Road,
Chesham, Surrey, KT9 1RH
Tel: 020 8397 4961
Fax: 020 8391 5865
E-Mail: info@structura.co.uk

Location: CAMDEN TOWN HALL (CTH)
LONDON WC1H 9UE

Title: BIDBOROUGH STREET
MANUAL DOOR DG-EX-08 ELEVATION, VERTICAL AND PLAN SECTION

Client: LENDLEASE
20 TRITON ST. REGENT'S PLACE, LONDON NW1 3BF

Drawn: MC Date: 07.08.2023 Checked: AF Scale: NTS@A1
Dwg No: CTH-SUK-G0-DR-25-X-036

Structura's Ref No: 24067-E-132 Rev: P00

Reason for Issue: APPROVAL