



NB — ALL ROOMS TO BE FITTED WITH PERMANENT VENTILATION

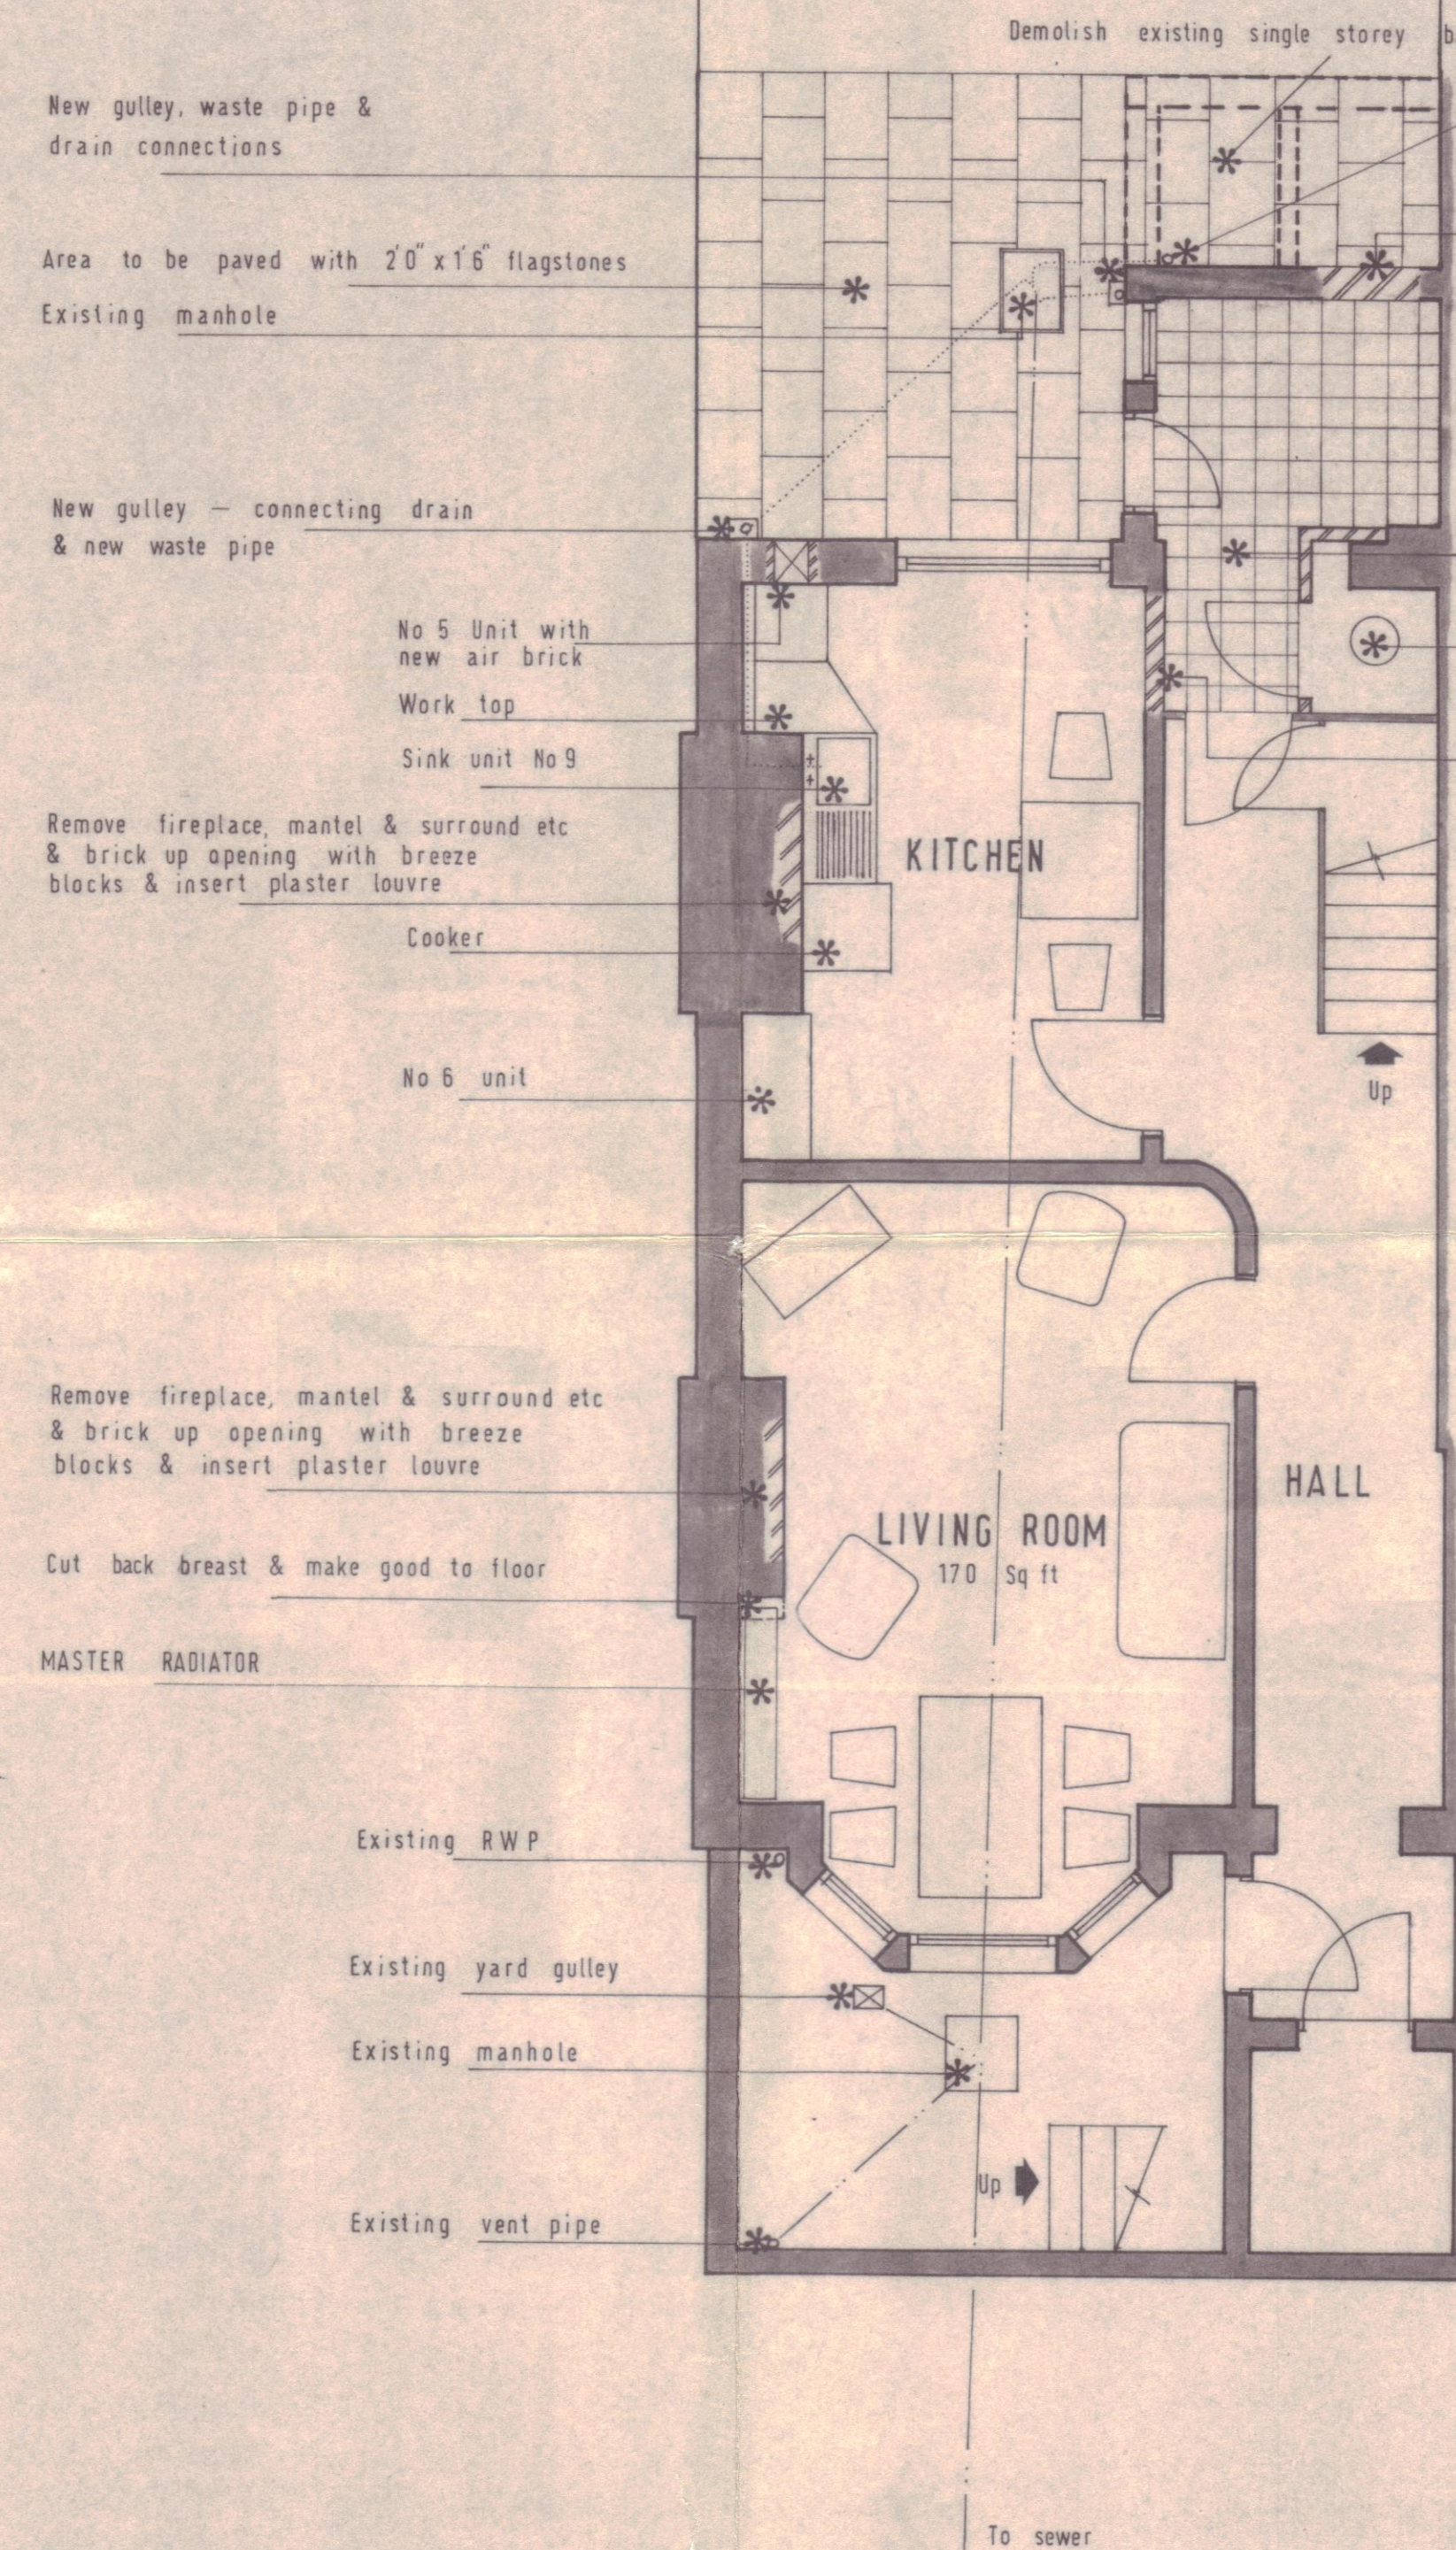


Lower Ground Floor

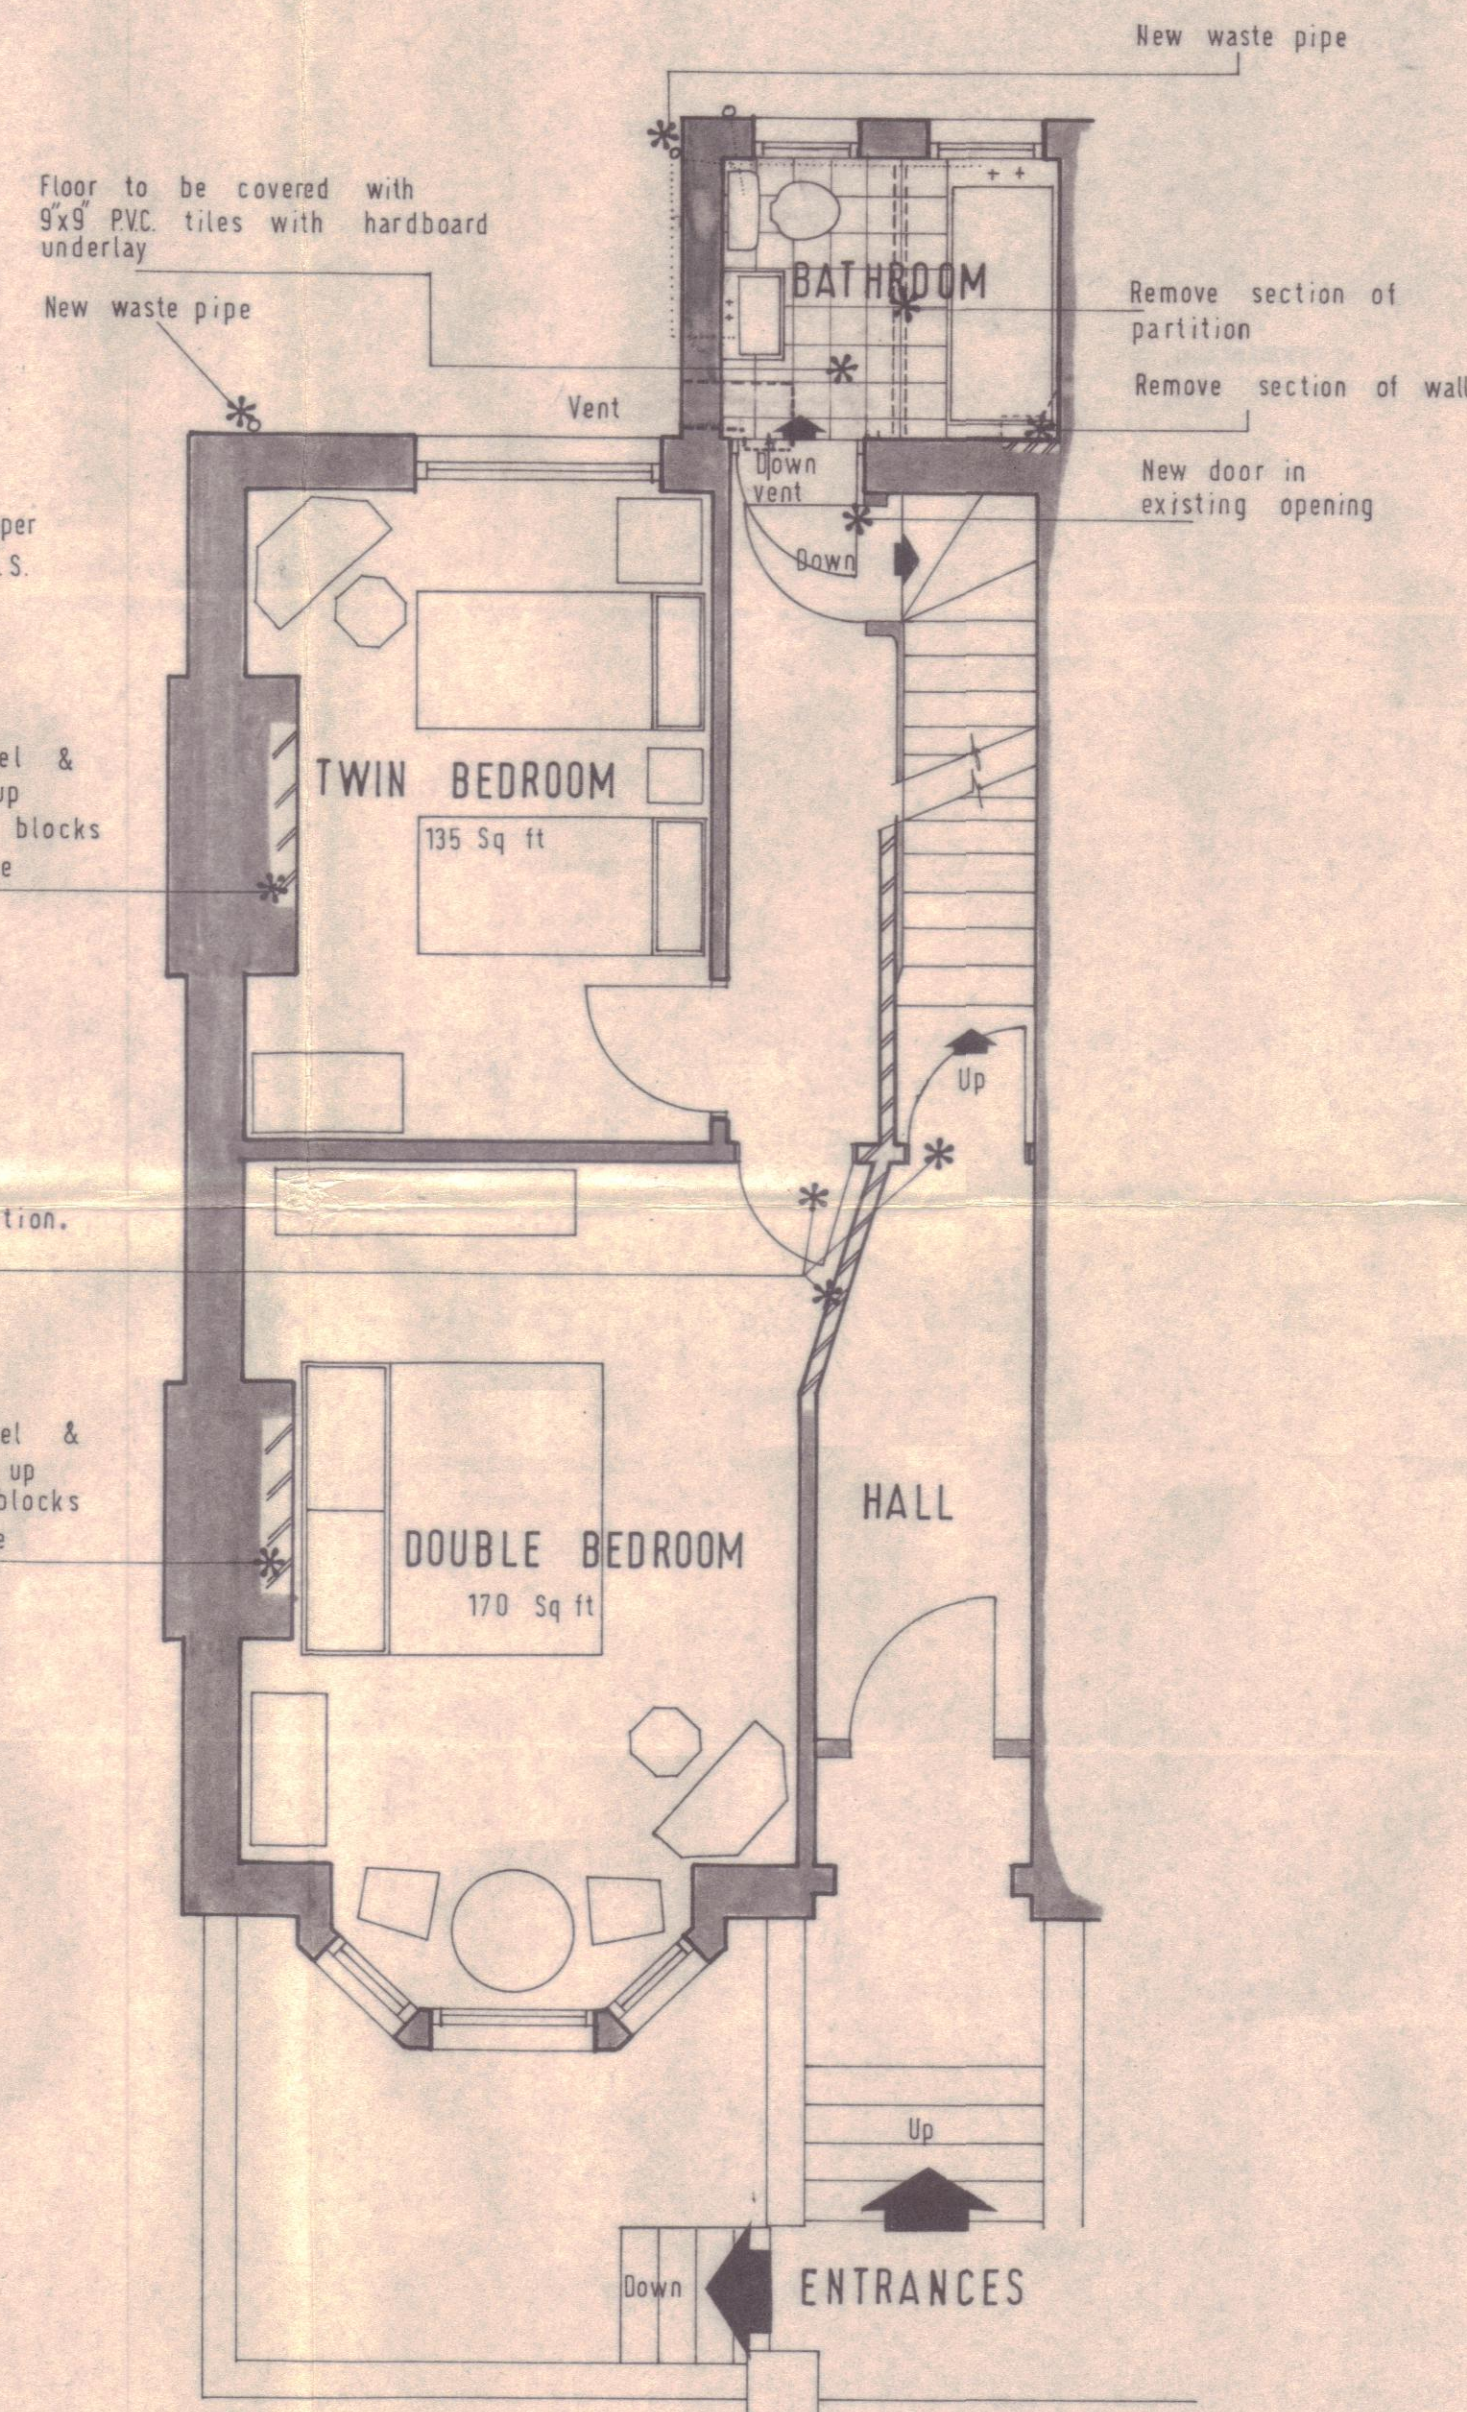

Ground Floor

Additional council properties

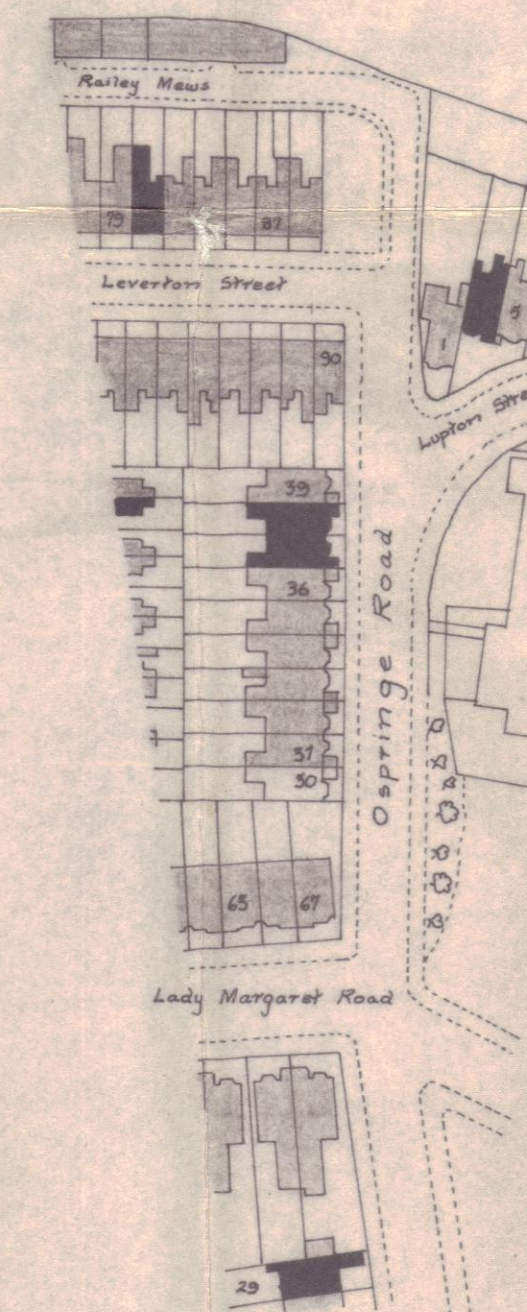

Location Plan scale 1/1250

GTP/E12/25/7/4715

LIFE	30 YEARS
APPROVALS	
DBA	
MIN OF H&LG	28.12.67
M O H	
HM	
T.P.	
BUILDING ACTS	

BOROUGH OF CAMDEN

S A G Cook ARIBA
Borough Architect
Town Hall High Holborn WC1
Telephone HOLborn 3411 ext

Job
30, Ospringle Road,
NW5.

Drawing Title
Conversion Plans
Sheet 1

Scale 1/4" TO 1'0"	Drawing Number 4/HE/364/328/C
Date 18th December 67 Drawn	