




NB — ALL ROOMS TO BE FITTED WITH PERMANENT VENTILATION

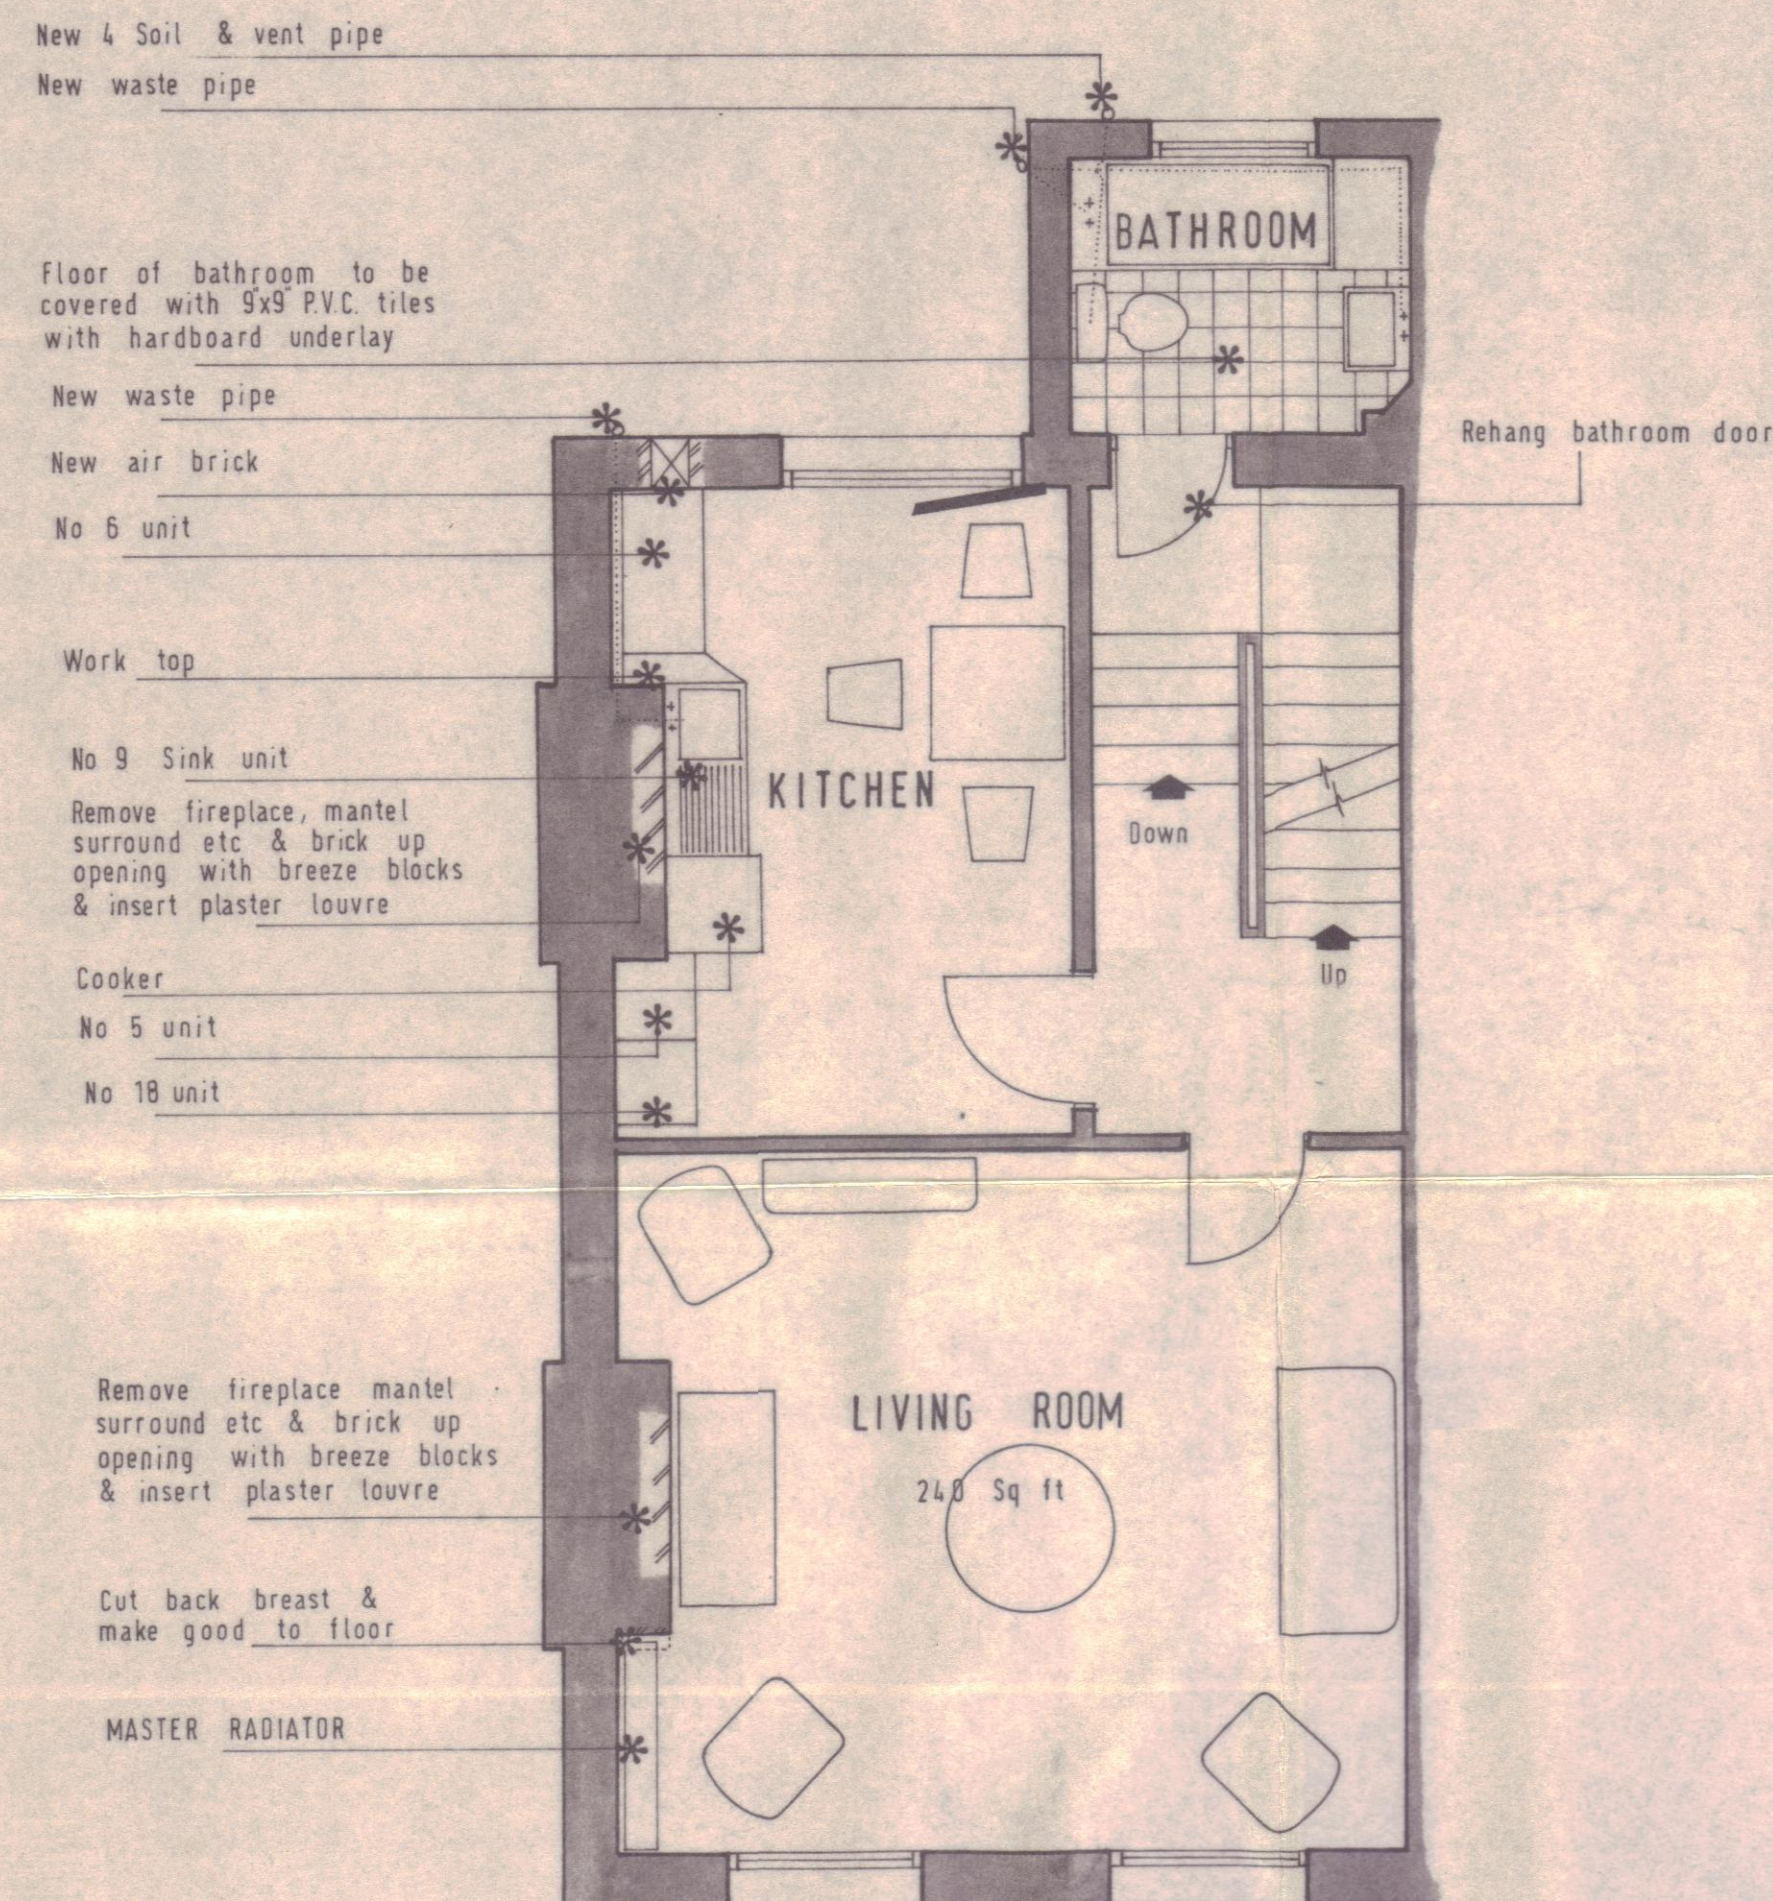

First Floor

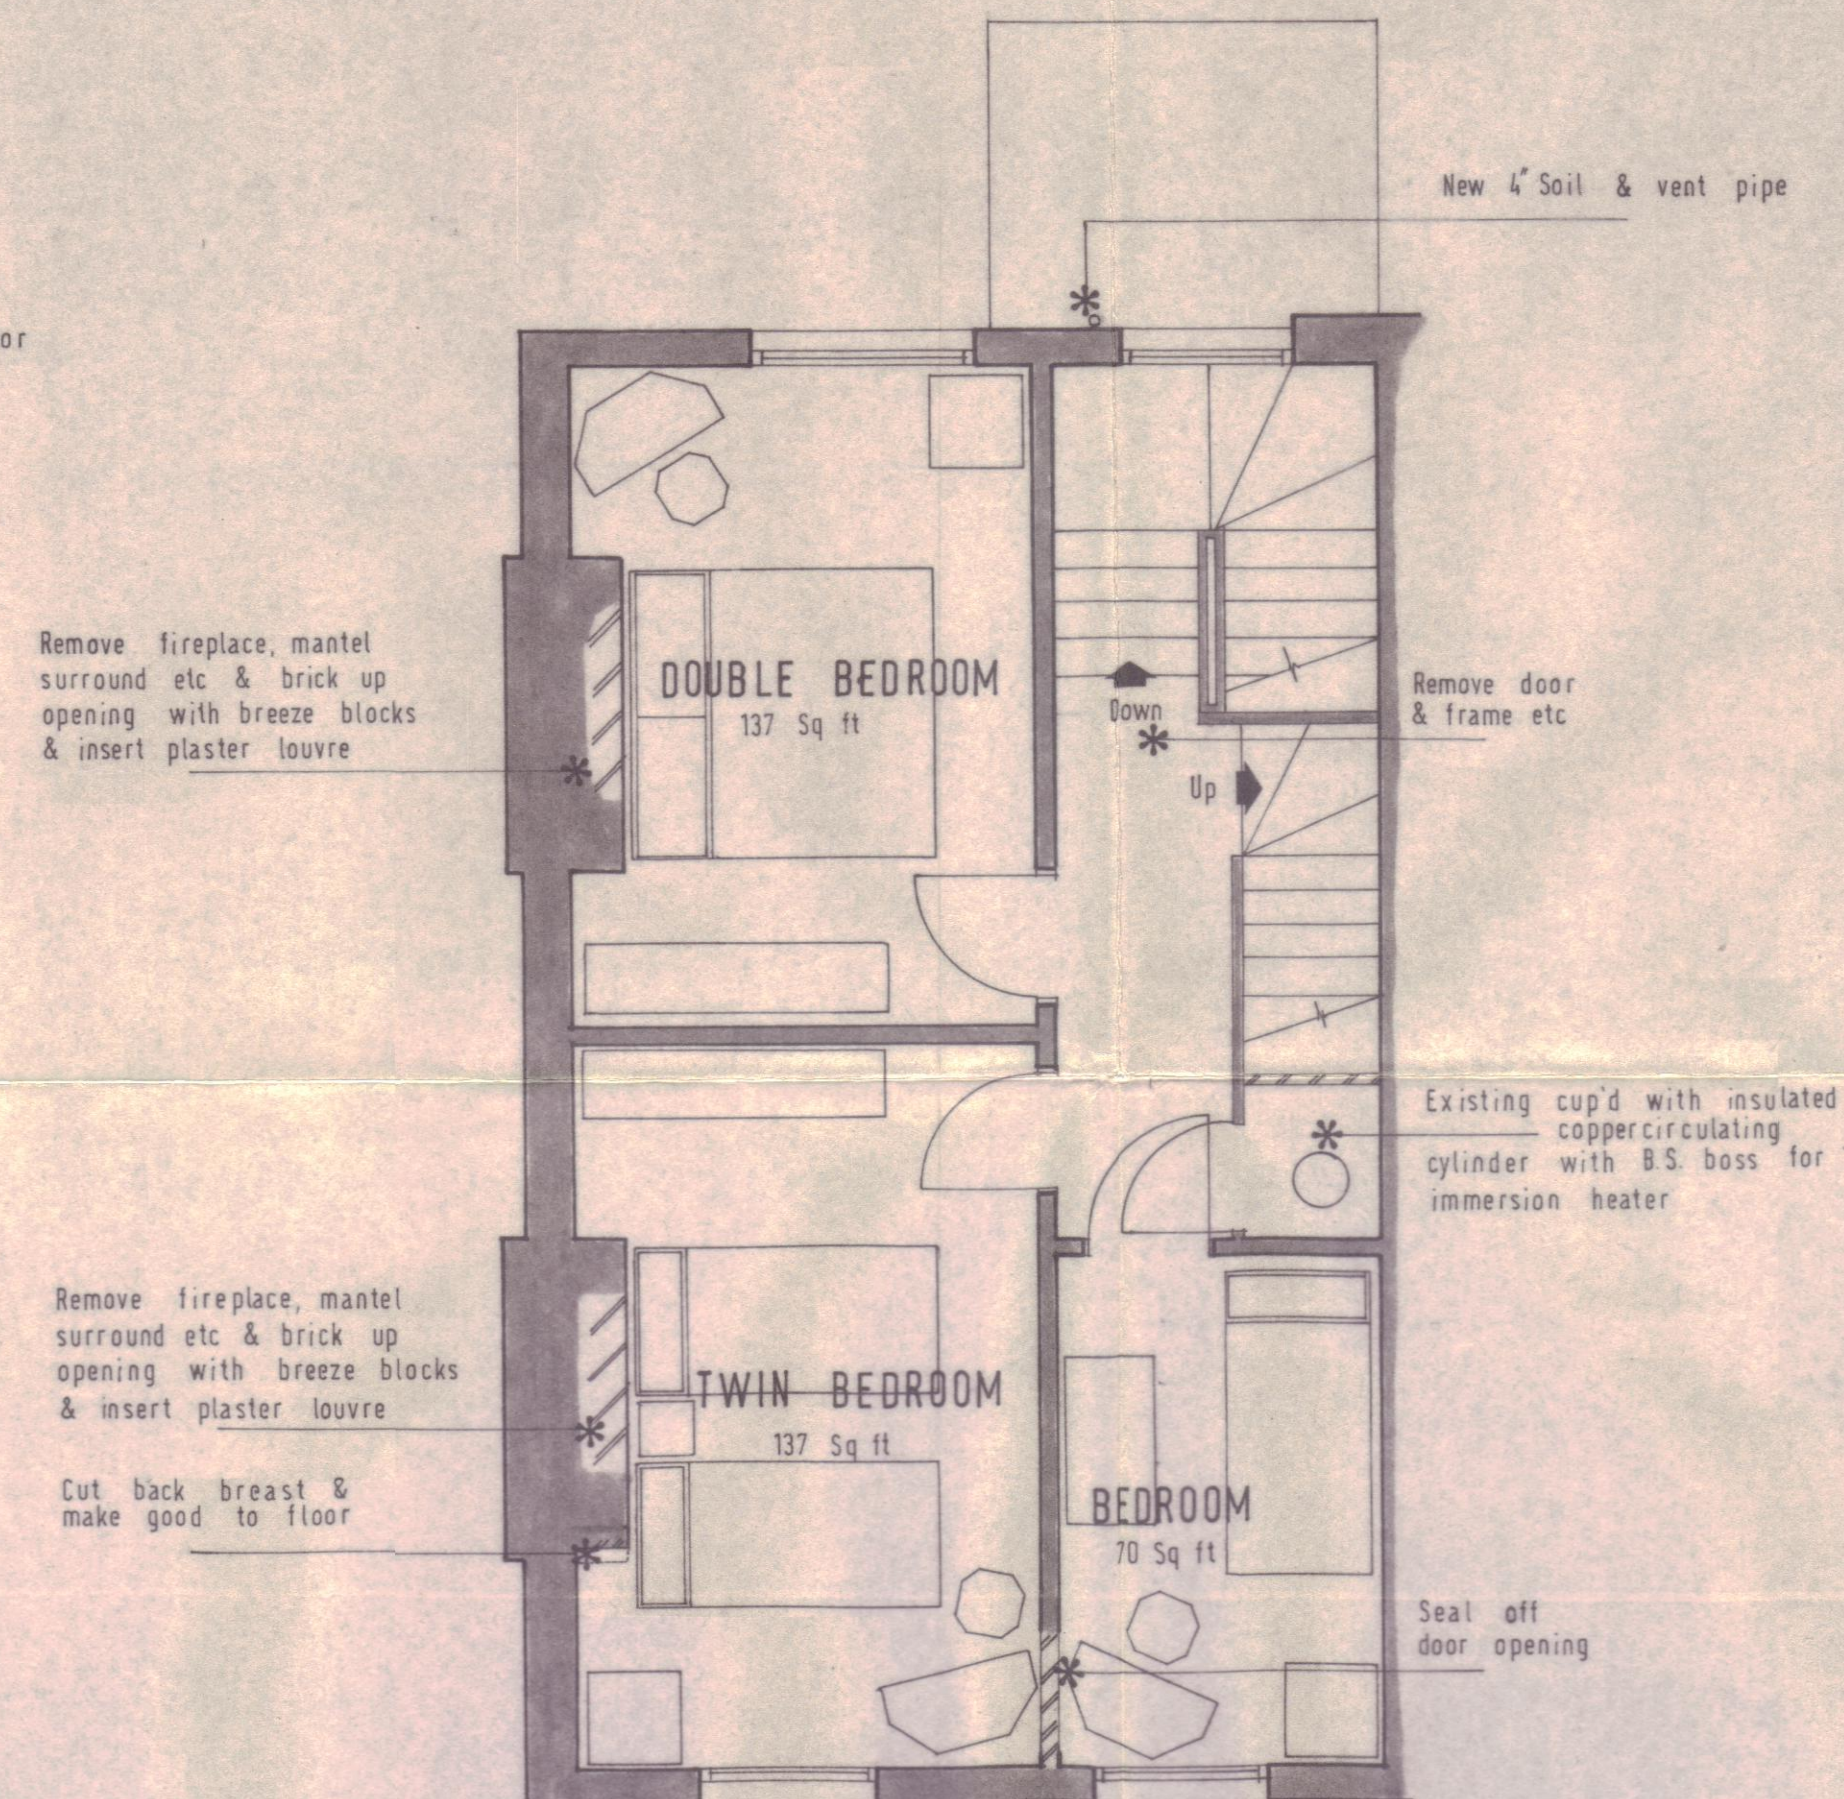

Second Floor

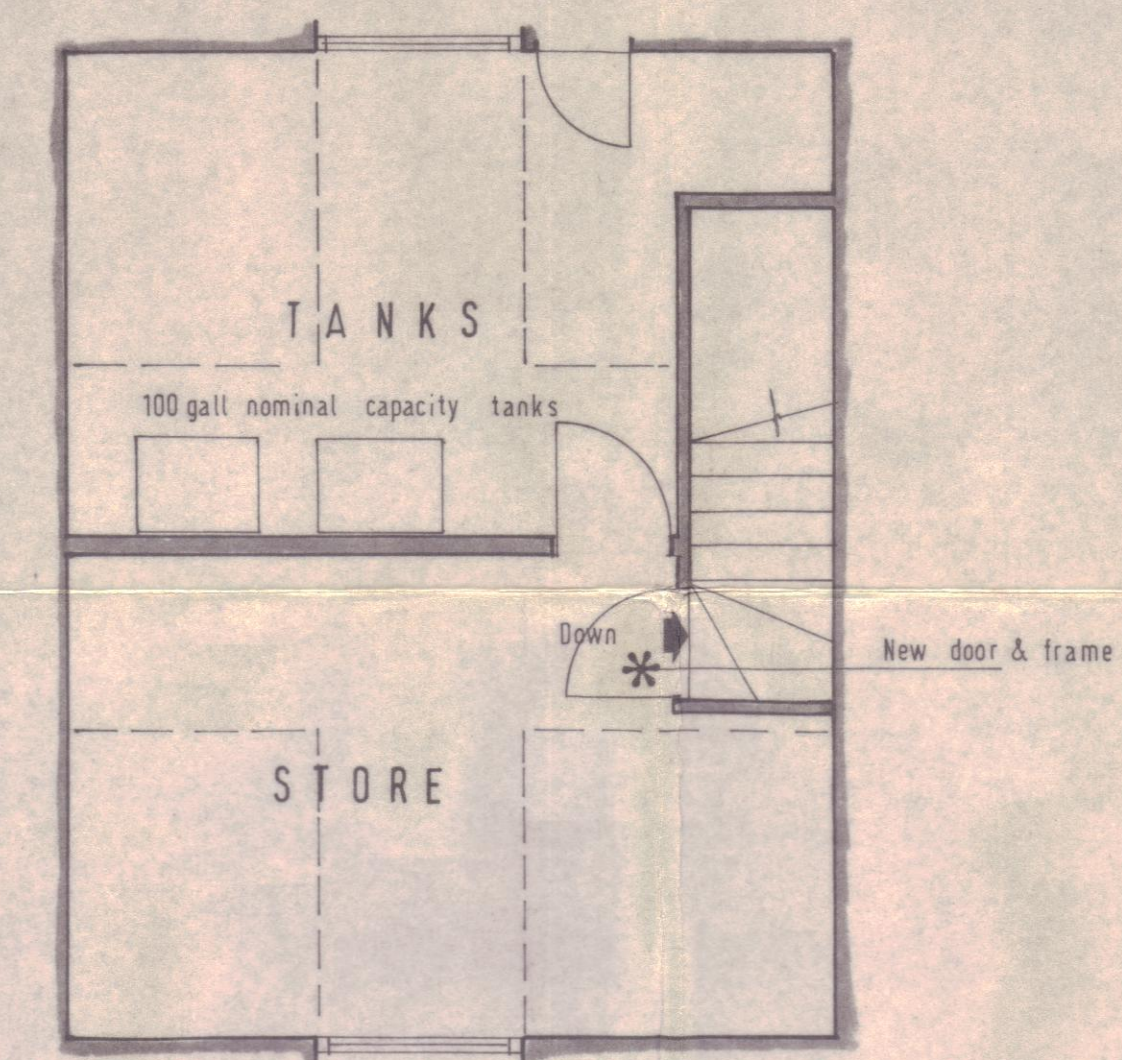

Attic Floor

CTP/L12/25/7/4.715

BOROUGH OF CAMDEN

S A G Cook ARIBA
Borough Architect
Town Hall High Holborn WC1
Telephone HOLborn 3411 ext

Job
30, Ospringe Road
N.W.5.

Drawing Title
Conversion Plans.
Sheet 2.

Scale 1/4" TO 1'0"	Drawing Number 4/HE/364/328/C
Date 20 th December 67 Drawn	