


Copyright Cousins&Cousins Architects, No implied license exists.
 This drawing should not be used to calculate areas for the purposes of valuation. All dimensions be checked on site by the contractor and such dimensions to be their responsibility. Do not scale drawings.
 All work must comply with relevant British Standards and Building Regulations requirements. Drawing errors and omissions to be reported to the architect.

GENERAL NOTES:
 Drawing to be read in conjunction with all other architectural and other consultant's information.
 Refer to Structural Engineer's information for all demolition and proposed structural works.
 Refer to Services Engineer's information for all proposed mechanical, electrical and public health works.
 Drawing to be read in conjunction with the Fire Strategy Document and the relevant CDM information for the project.

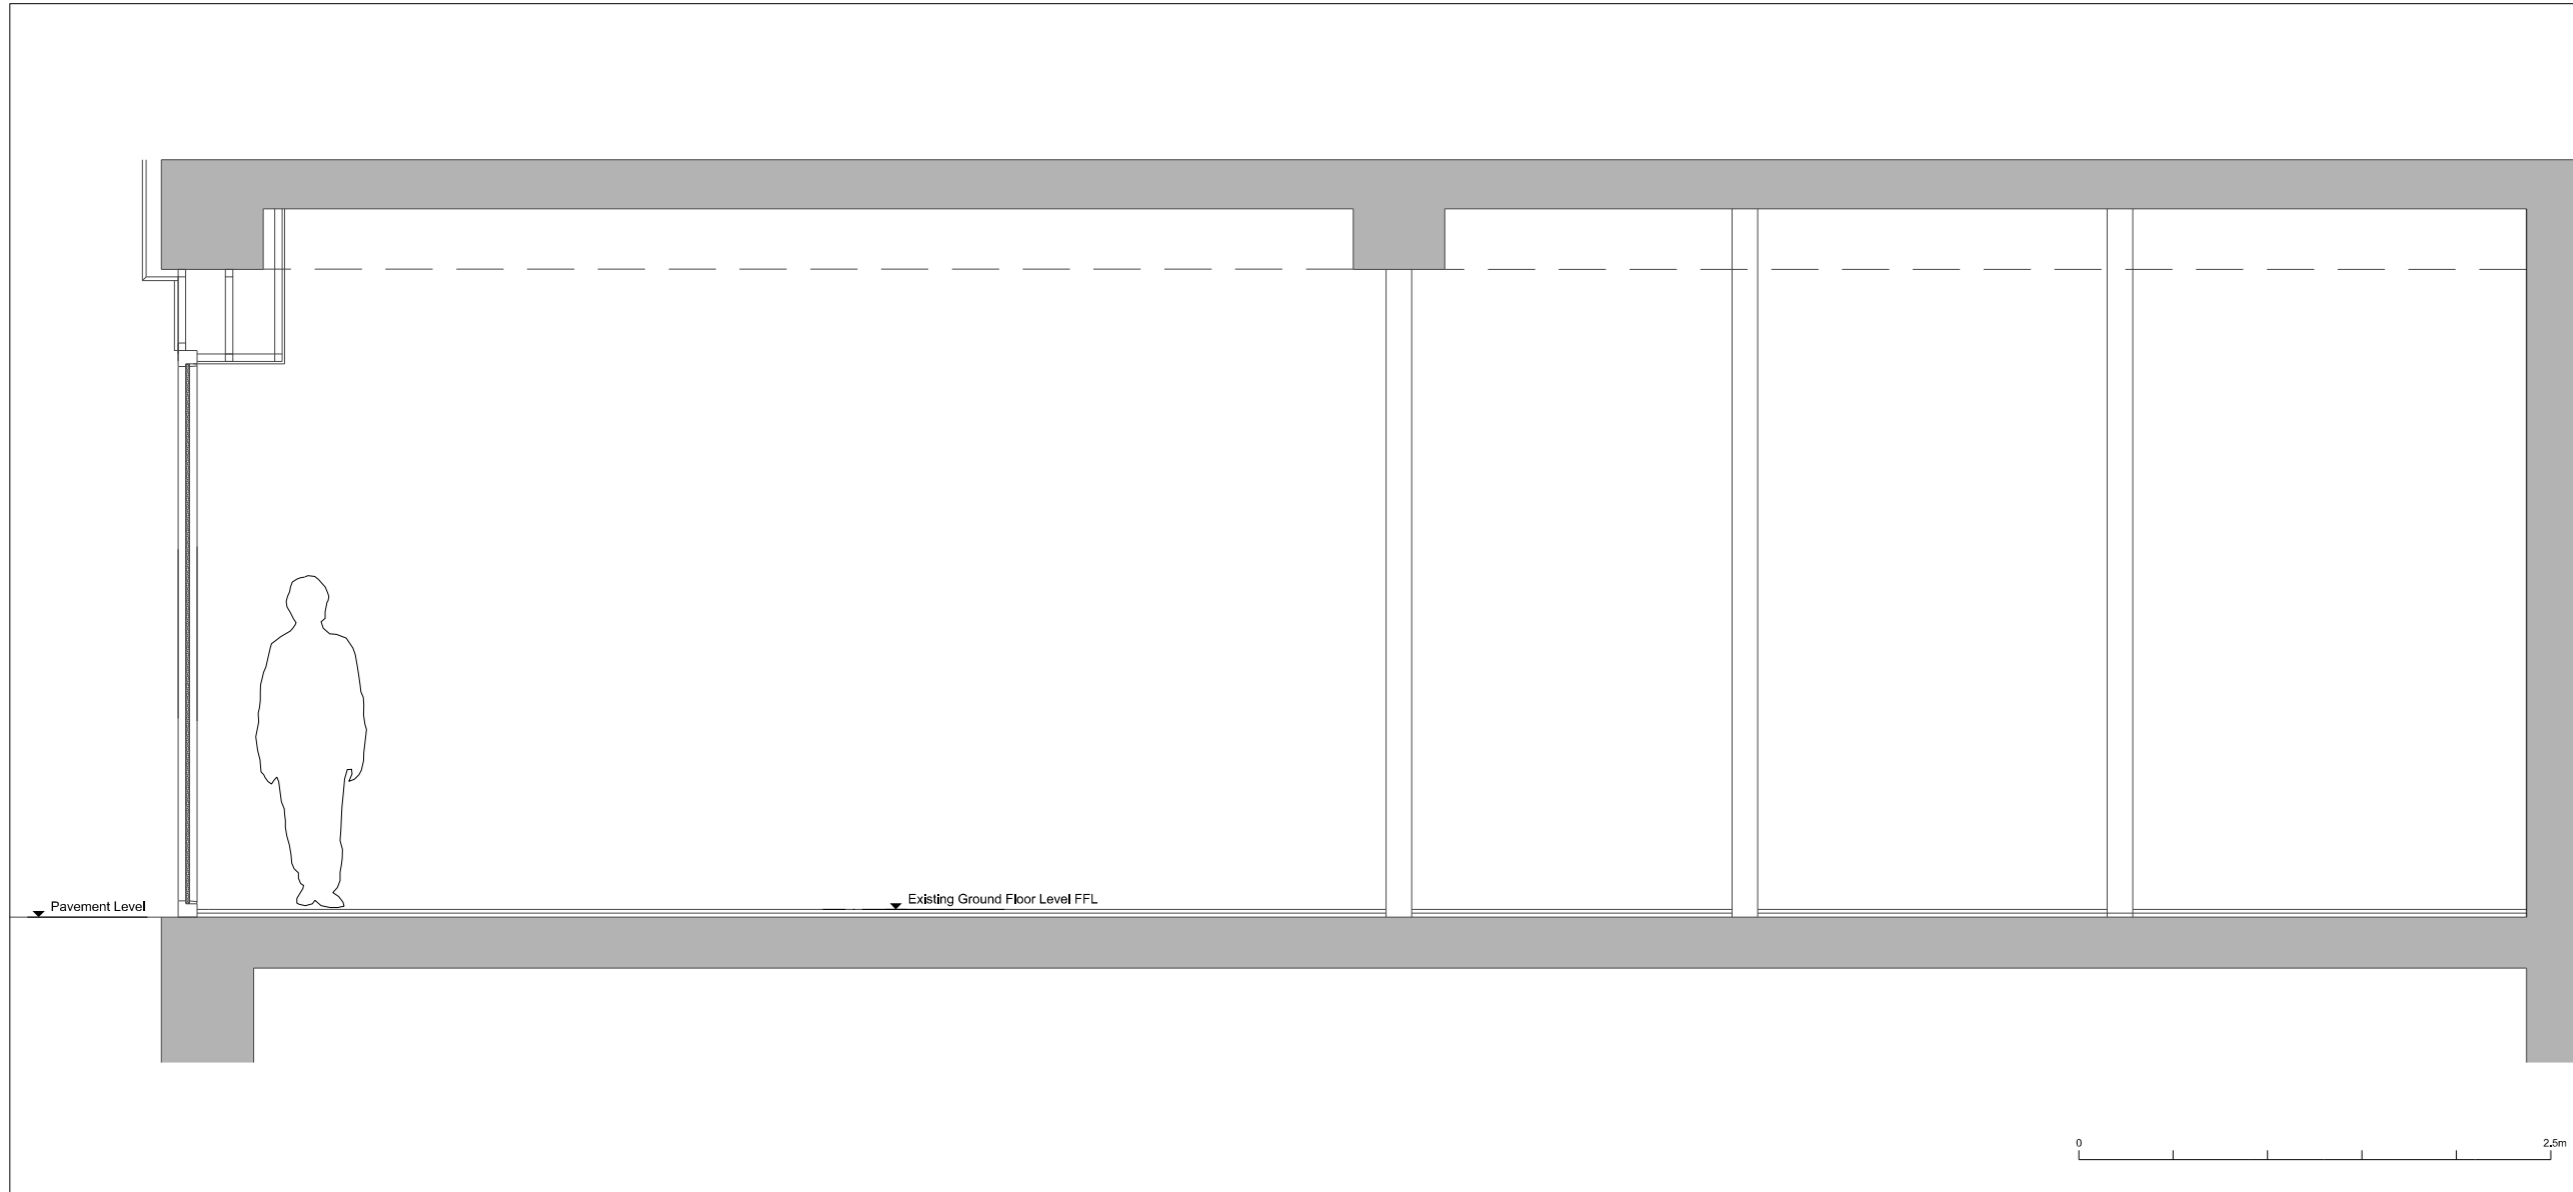

01 Existing Retail Section
 1:20 @ A1

Rev	Date	Reason For Issue	Chk
/	30.07.2020	Planning	AG

Project
Uncommon Holborn
85 High Holborn

Client
CER Investments Sarl

Title
Existing Section

Status
Planning

Project Number	Date	Scale @ ISO A1
19006	30/07/2020	1:120

Revision	Drawn By	Approved By	Drawing Number
/	KT	AG	19006_PA4_EX_200

cousins
cousins

Bedford House
 125-133 Camden High Street
 London
 NW1 7JR

info@cousinsandcousins.com
 www.cousinsandcousins.com