


Copyright Cousins&Cousins Architects. No implied license exists.  
 This drawing should not be used to calculate areas for the purposes of valuation.  
 All dimensions be checked on site by the contractor and such dimensions to be their responsibility. Do not scale drawings.  
 All work must comply with relevant British Standards and Building Regulations requirements. Drawing errors and omissions to be reported to the architect.

GENERAL NOTES:  
 Drawing to be read in conjunction with all other architectural and other consultant's information.  
 Refer to Structural Engineer's Information for all demolition and proposed structural works.  
 Refer to Services Engineer's information for all proposed mechanical, electrical and public health works.  
 Drawing to be read in conjunction with the Fire Strategy Document and the relevant CDM information for the project.

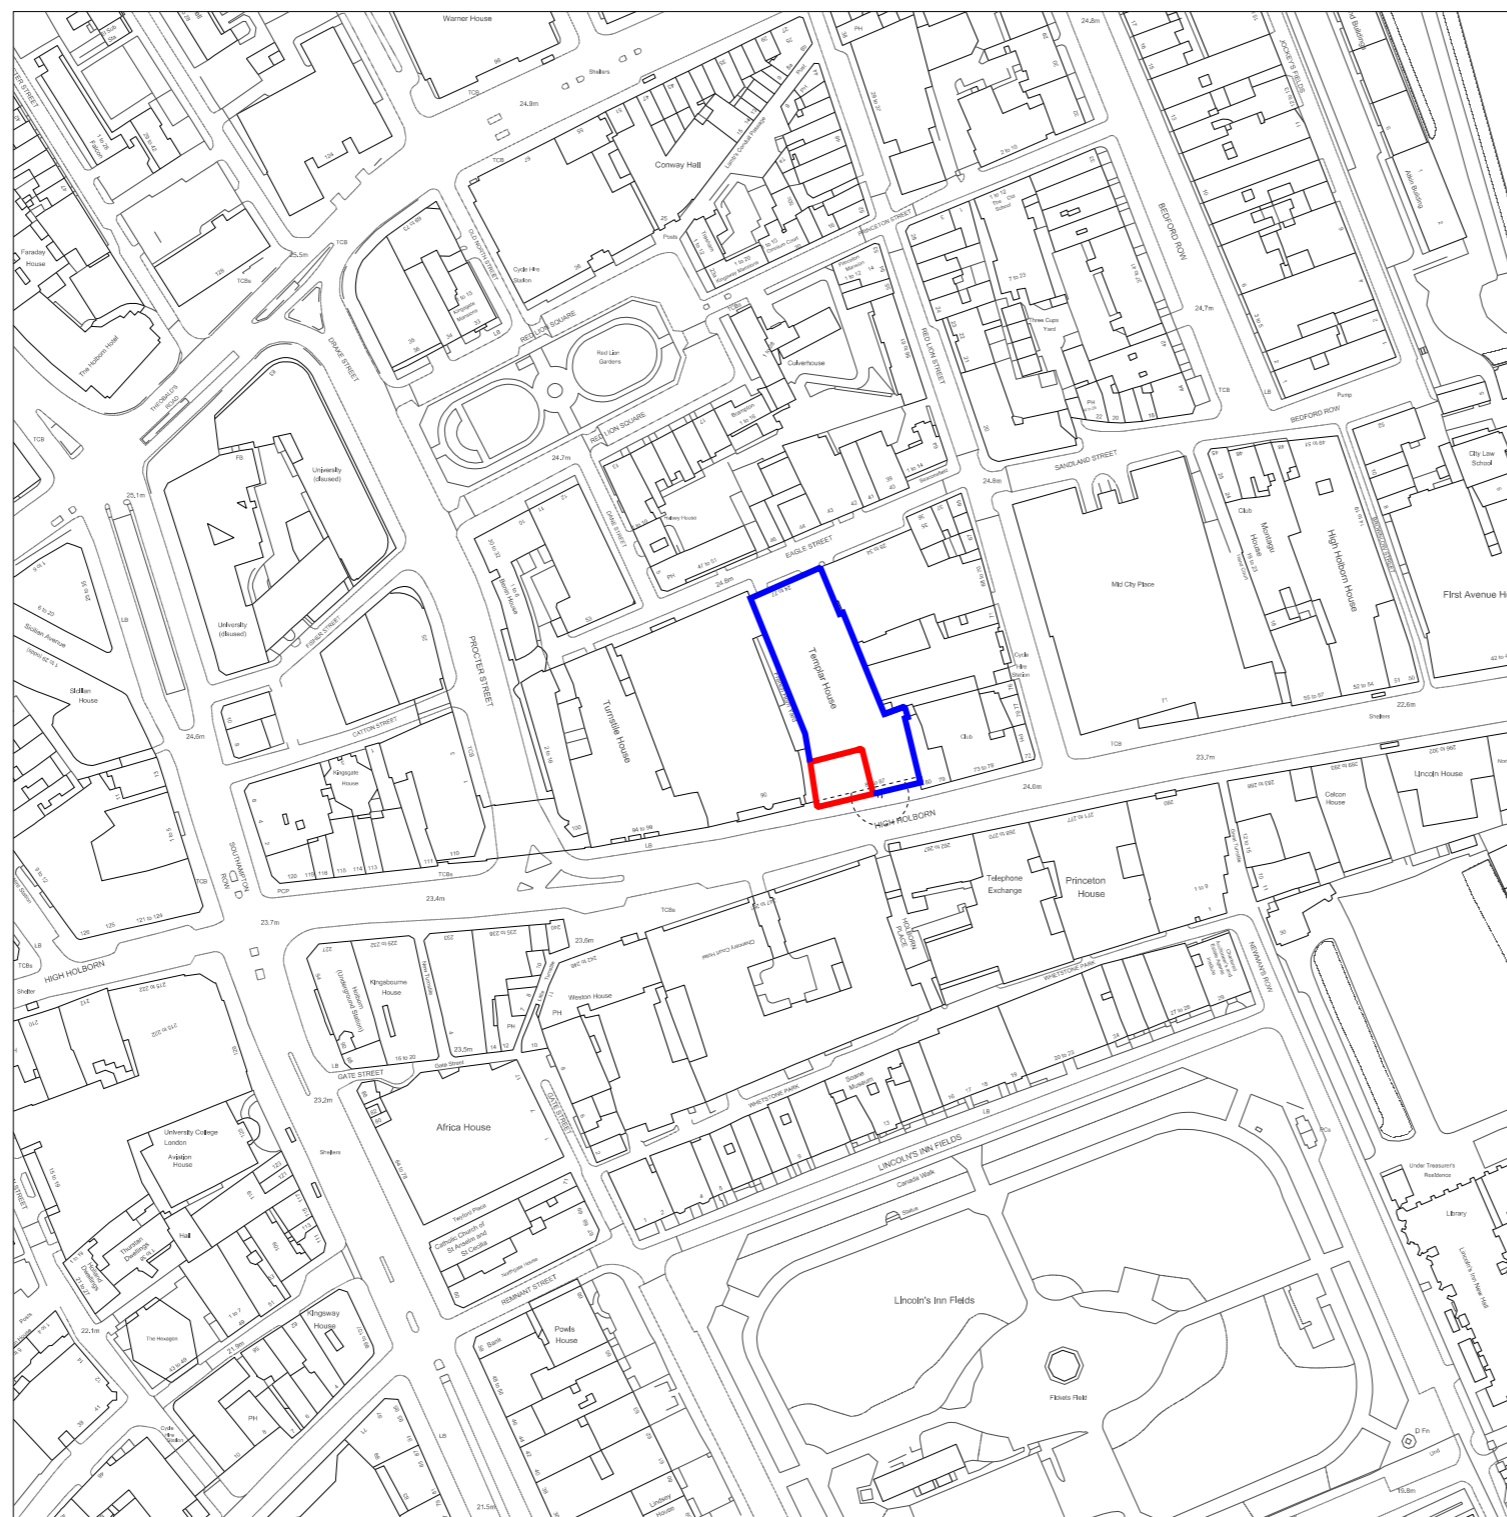

KEY:

- Application site
- Land owned by applicant

| Rev | Date       | Reason For Issue | Chk |
|-----|------------|------------------|-----|
| /   | 30.07.2020 | Planning         | AG  |

Project  
**Uncommon Holborn**  
**85 High Holborn**

Client  
**CER Investments Sarl**

Title  
**Existing Location Plan**

Status  
**Planning**

| Project Number | Date       | Scale @ ISO A1 |
|----------------|------------|----------------|
| 19006          | 30/07/2020 | 1:1250         |

| Revision | Drawn By | Approved By | Drawing Number   |
|----------|----------|-------------|------------------|
| /        | KT       | AG          | 19006_PA4_10_001 |

**01** Existing Location Plan  
 1:1250

