



C:\Users\Izabela.Folga\Documents\C-14299-HYD-XX-B1-DR-M-8210-ME-0002\_1aifolga.rvt

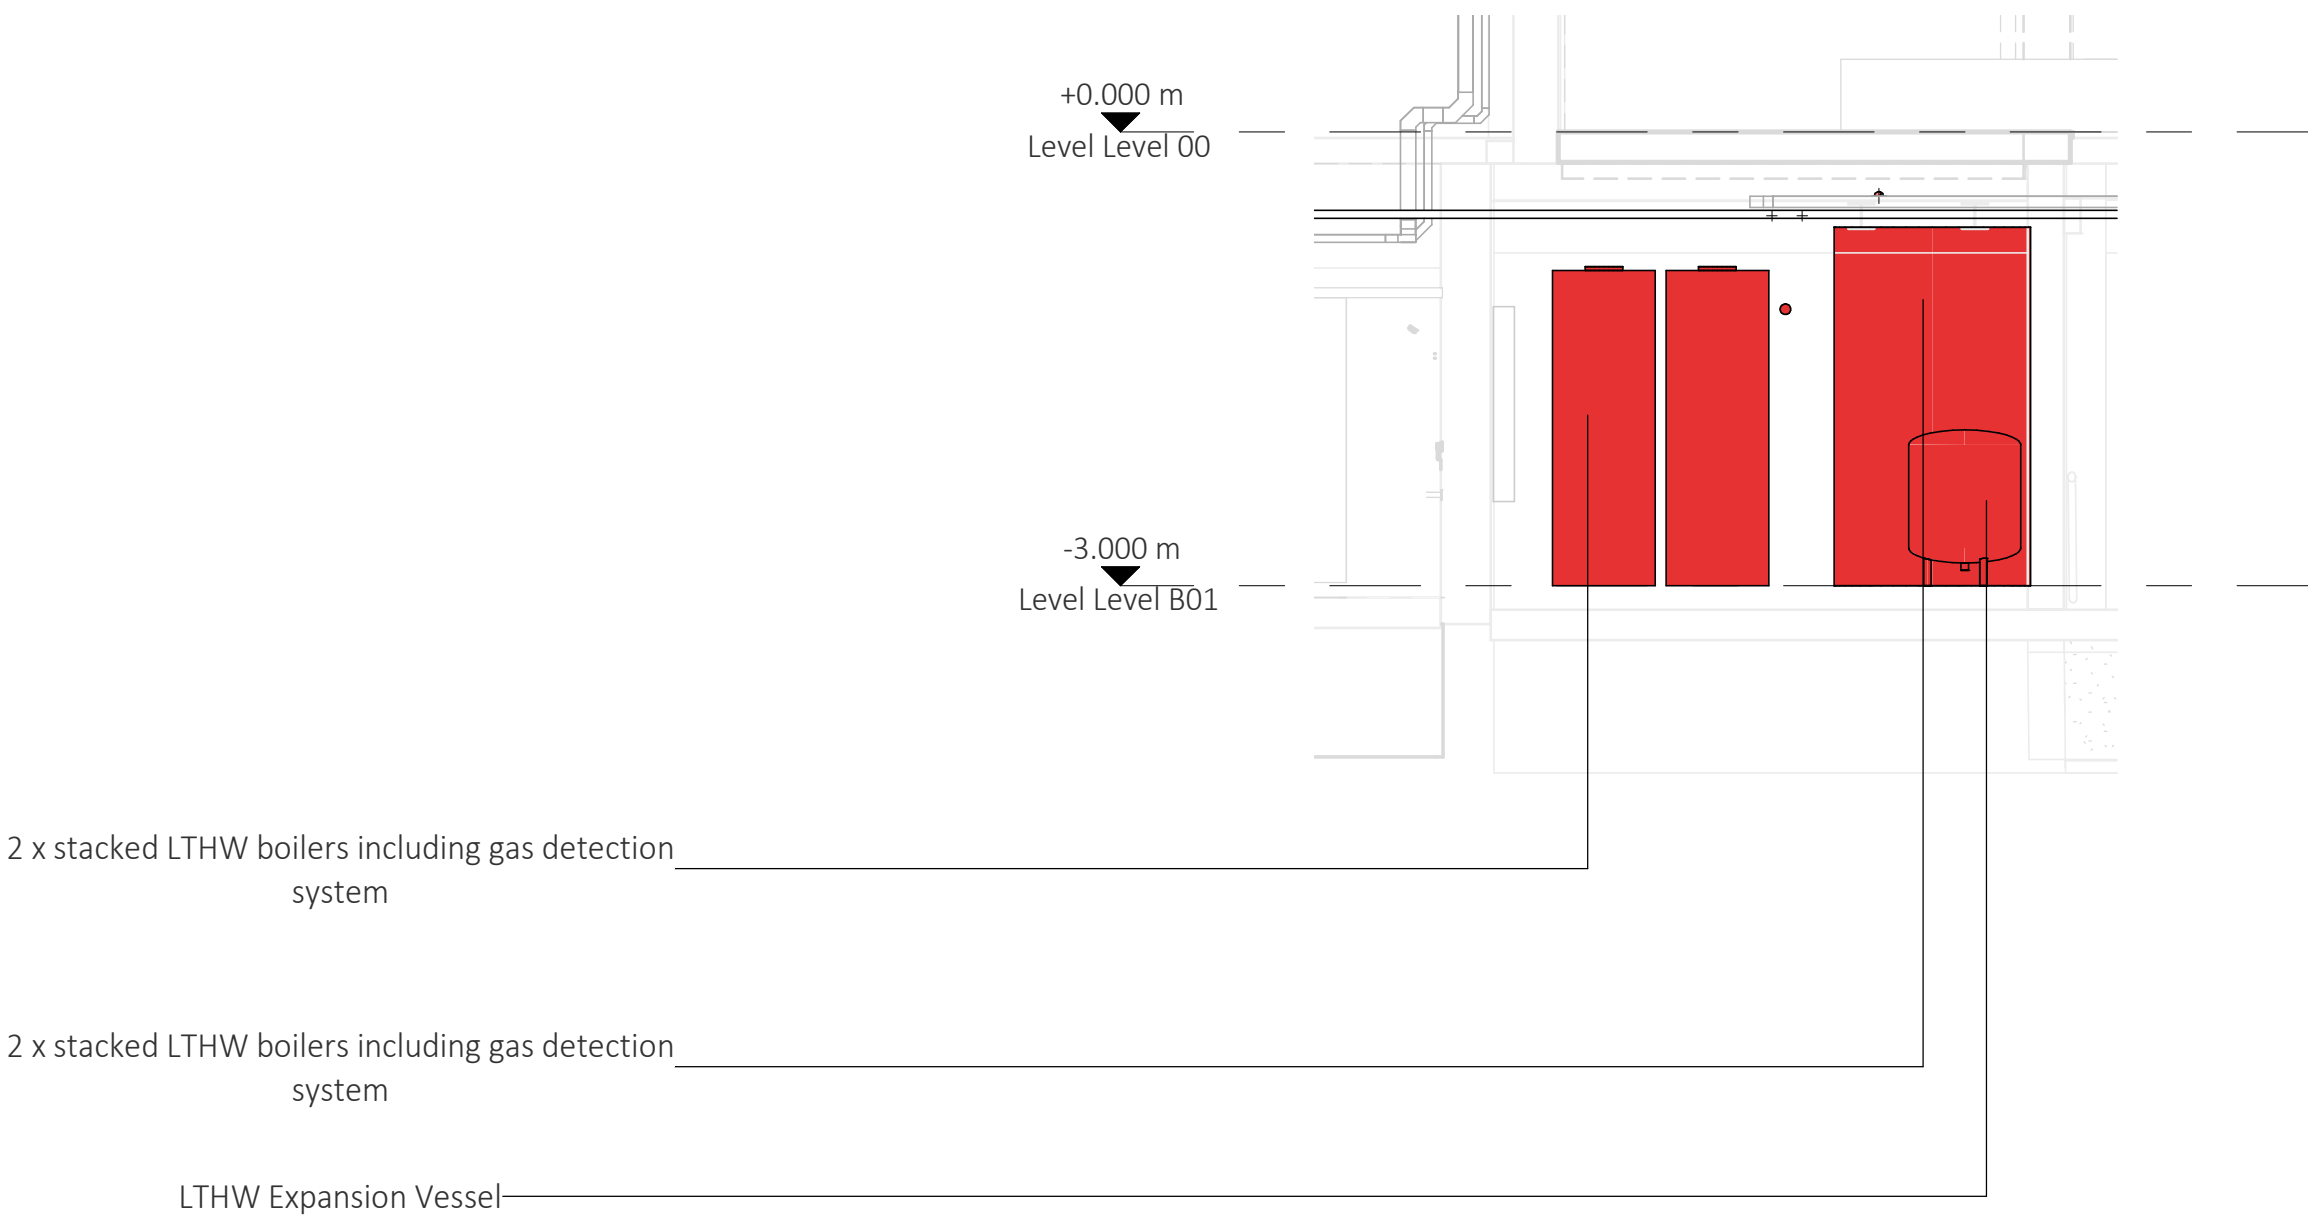

3 Boiler Plantroom Section  
1 : 50

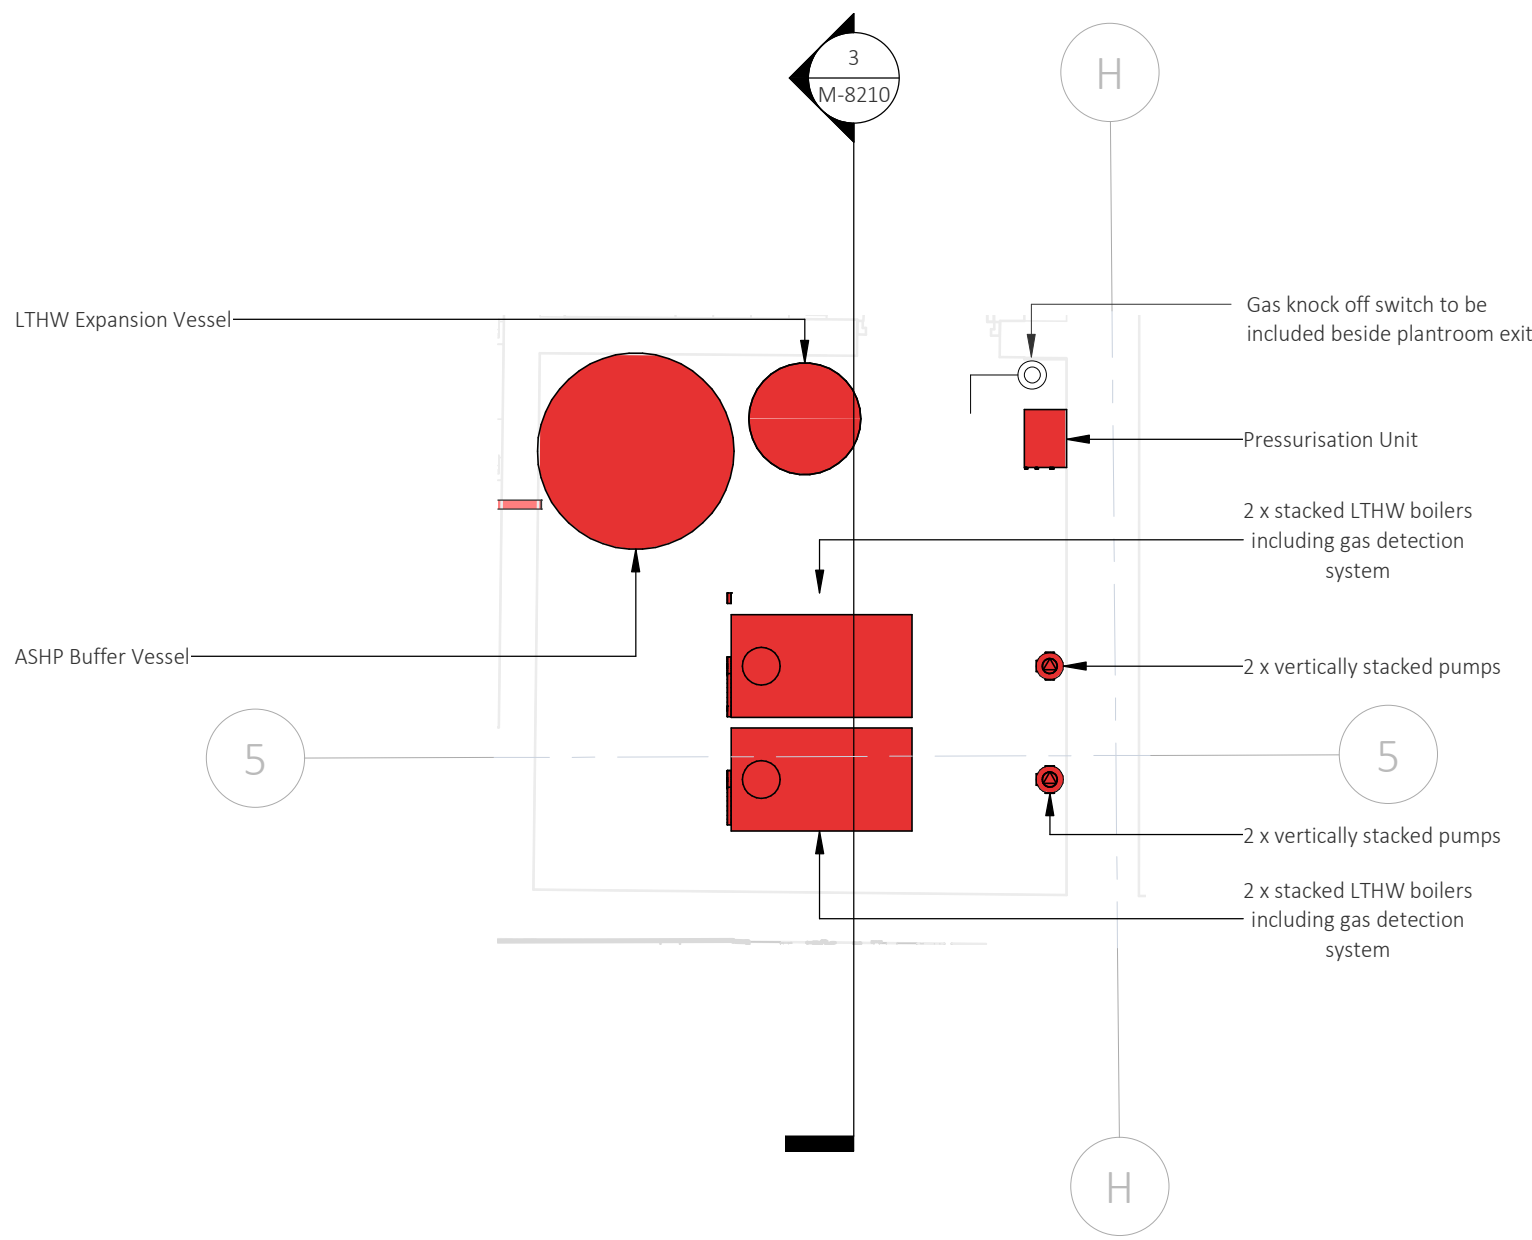

1 Level B01 - Boiler Plantroom  
1 : 50

KEY PLAN	
NOTES	
1. All dimensions are to be checked on site before the commencement of works. Any discrepancies are to be reported to the Architect & Engineer for verification. Figured dimensions only are to be taken from this drawing.	
2. This drawing is to be read in conjunction with all relevant engineers' and service engineers' drawings and specifications. This drawing is copyright.	
REVISIONS	
<table><tr><td>P02</td><td colspan="5">SUITABLE FOR INFORMATION</td></tr><tr><td>S2</td><td>IF</td><td>22/05/20</td><td>MH</td><td>22/05/20</td><td>MH</td></tr><tr><td>P01</td><td colspan="5">SUITABLE FOR INFORMATION</td></tr><tr><td>S2</td><td>JT</td><td>07/05/20</td><td>AB</td><td>07/05/20</td><td>MH</td></tr><tr><td>REV</td><td colspan="5">REVISION NOTES/COMMENTS</td></tr><tr><td>STA.</td><td>DRAWN BY</td><td>DATE</td><td>CHECKED BY</td><td>DATE</td><td>APPROVED BY</td></tr></table>						P02	SUITABLE FOR INFORMATION					S2	IF	22/05/20	MH	22/05/20	MH	P01	SUITABLE FOR INFORMATION					S2	JT	07/05/20	AB	07/05/20	MH	REV	REVISION NOTES/COMMENTS					STA.	DRAWN BY	DATE	CHECKED BY	DATE	APPROVED BY
P02	SUITABLE FOR INFORMATION	
S2	IF	22/05/20	MH	22/05/20	MH																																				
P01	SUITABLE FOR INFORMATION	
S2	JT	07/05/20	AB	07/05/20	MH																																				
REV	REVISION NOTES/COMMENTS	
STA.	DRAWN BY	DATE	CHECKED BY	DATE	APPROVED BY																																				
<div><div></div><div>5-7 Tanner Street London SE1 3LE t: +44(0)203 846 8456 e: london@hydrock.com</div></div>	
CLIENT	
Birkbeck	
PROJECT	
Birkbeck, Gordon Square	
TITLE	
Mechanical Services Boiler Plantroom Drawing Basement -	
HYDROCK PROJECT NO. C-14299				SCALE @ A1 As indicated																																					
STATUS DESCRIPTION SUITABLE FOR INFORMATION					STATUS S2																																				
DRAWING NO. 14299-HYD-XX-B1-DR-M-8210					REVISION P02																																				