




1 Level B01 - Domestic Water Services Plantroom 01
1 : 50

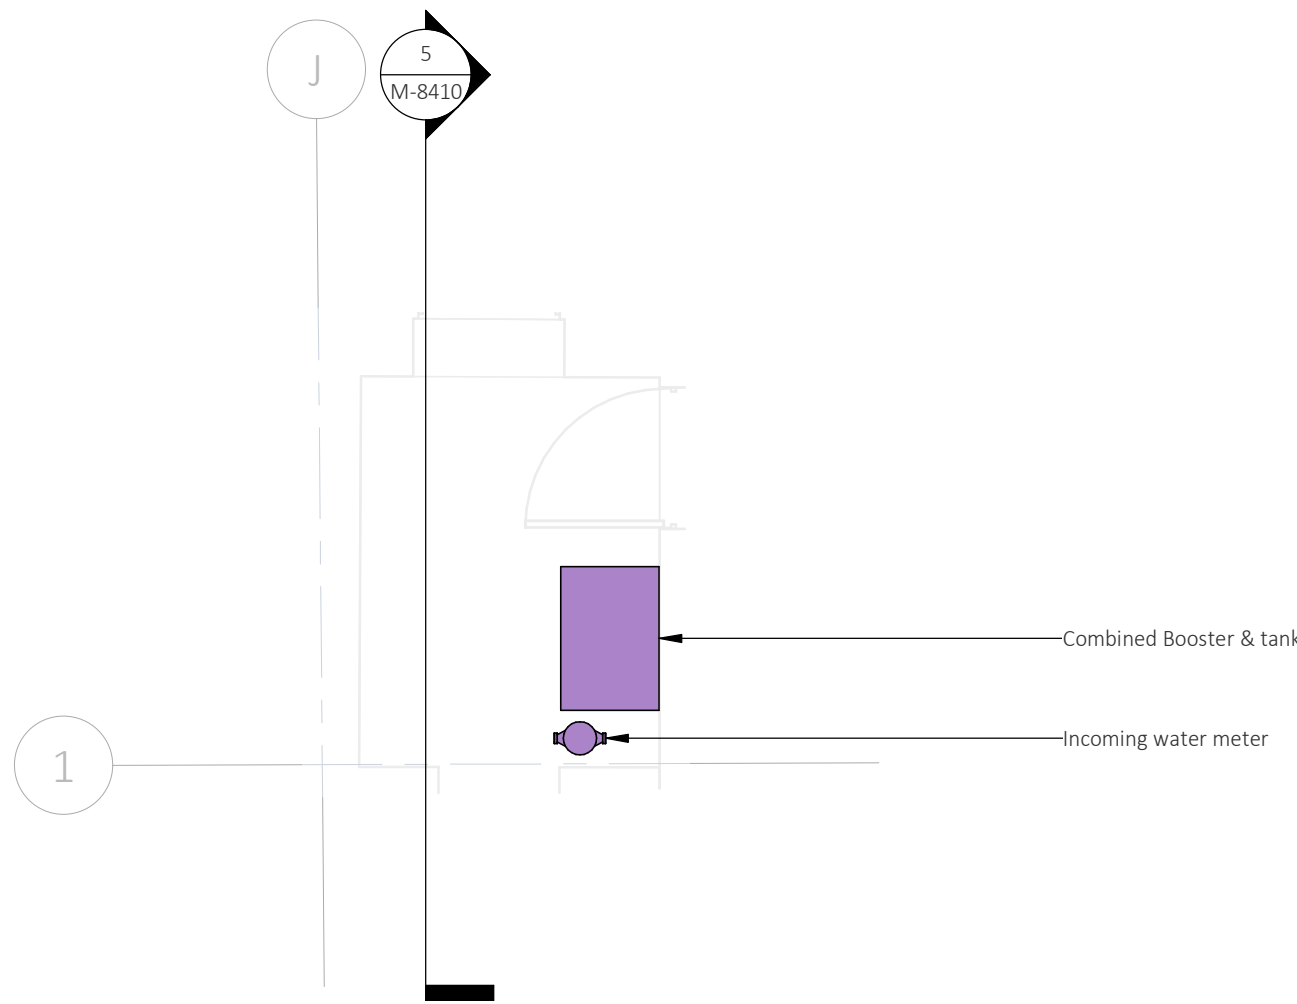


2 Level B01 - Domestic Water Services Plantroom 02
1 : 50

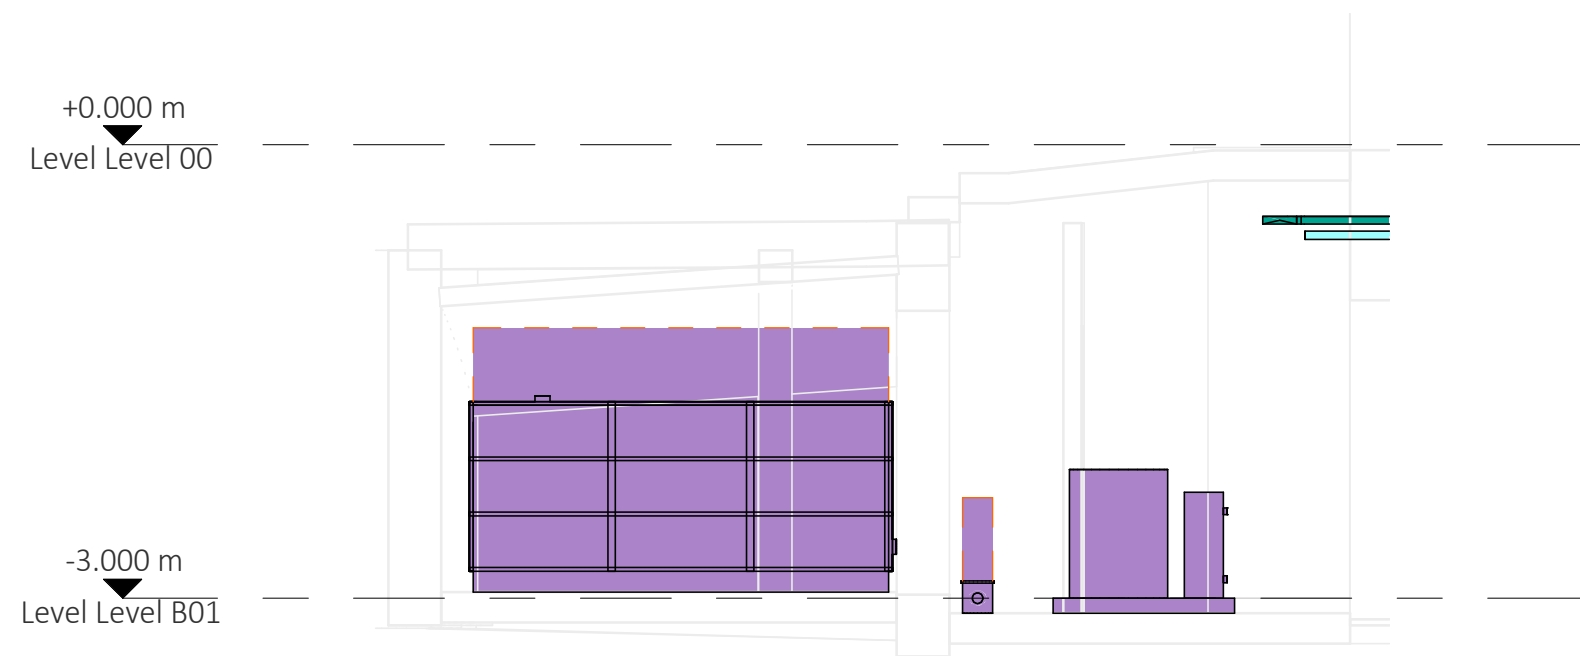

4 Domestic Water Services Plantroom Section
1 : 50

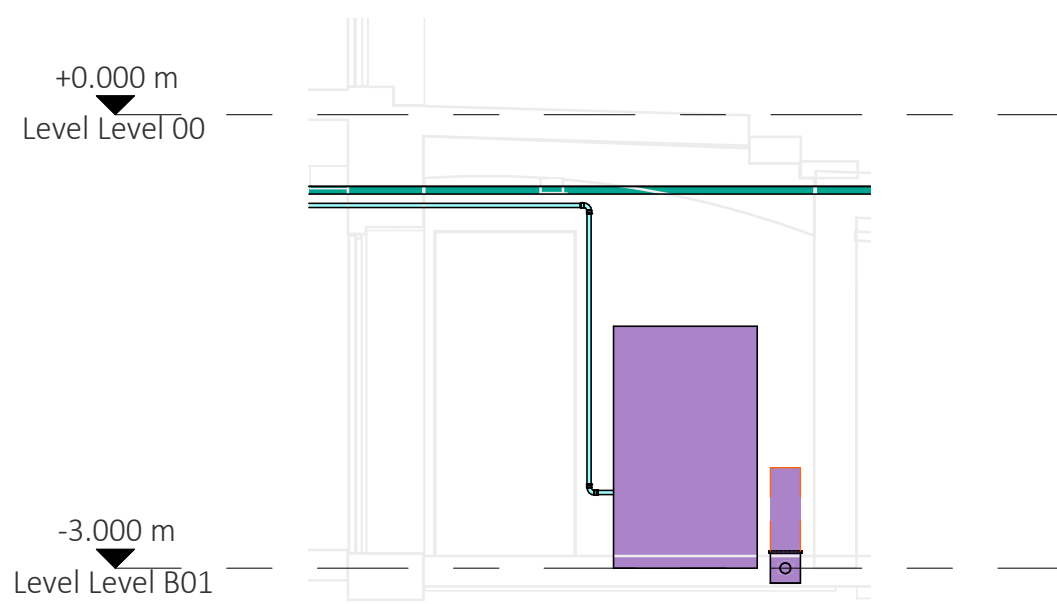

5 Domestic Water Services Plantroom 2 Section
1 : 50

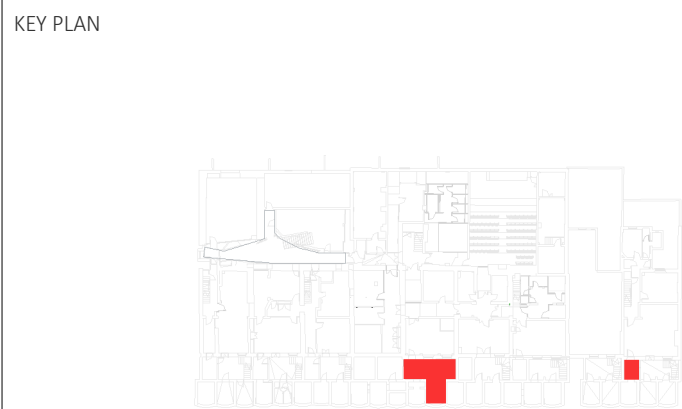

- NOTES
1. All dimensions are to be checked on site before the commencement of works. Any discrepancies are to be reported to the Architect & Engineer for verification. Figured dimensions only are to be taken from this drawing.
 2. This drawing is to be read in conjunction with all relevant engineers' and service engineers' drawings and specifications. This drawing is copyright.

REVISIONS					
P02	SUITABLE FOR INFORMATION				
S2	IF	22/05/20	MH	22/05/20	MH
P01	SUITABLE FOR INFORMATION				
S2	JT	07/05/20	AB	07/05/20	MH
REV	REVISION NOTES/COMMENTS				
STA.	DRAWN BY	DATE	CHECKED BY	DATE	APPROVED BY



5-7 Tanner Street
London
SE1 3LE
t: +44(0)203 846 8456
e: london@hydrock.com

CLIENT					
Birkbeck					
PROJECT					
Birkbeck, Gordon Square					
TITLE					
Mechanical Services Domestic Water Services Plantroom Drawing Basement -					
HYDROCK PROJECT NO.			SCALE @ A1		
C-14299			As indicated		
STATUS DESCRIPTION					STATUS
SUITABLE FOR INFORMATION					S2
DRAWING NO.					REVISION
14299-HYD-XX-B1-DR-M-8410					P02