



Existing pitched Roof

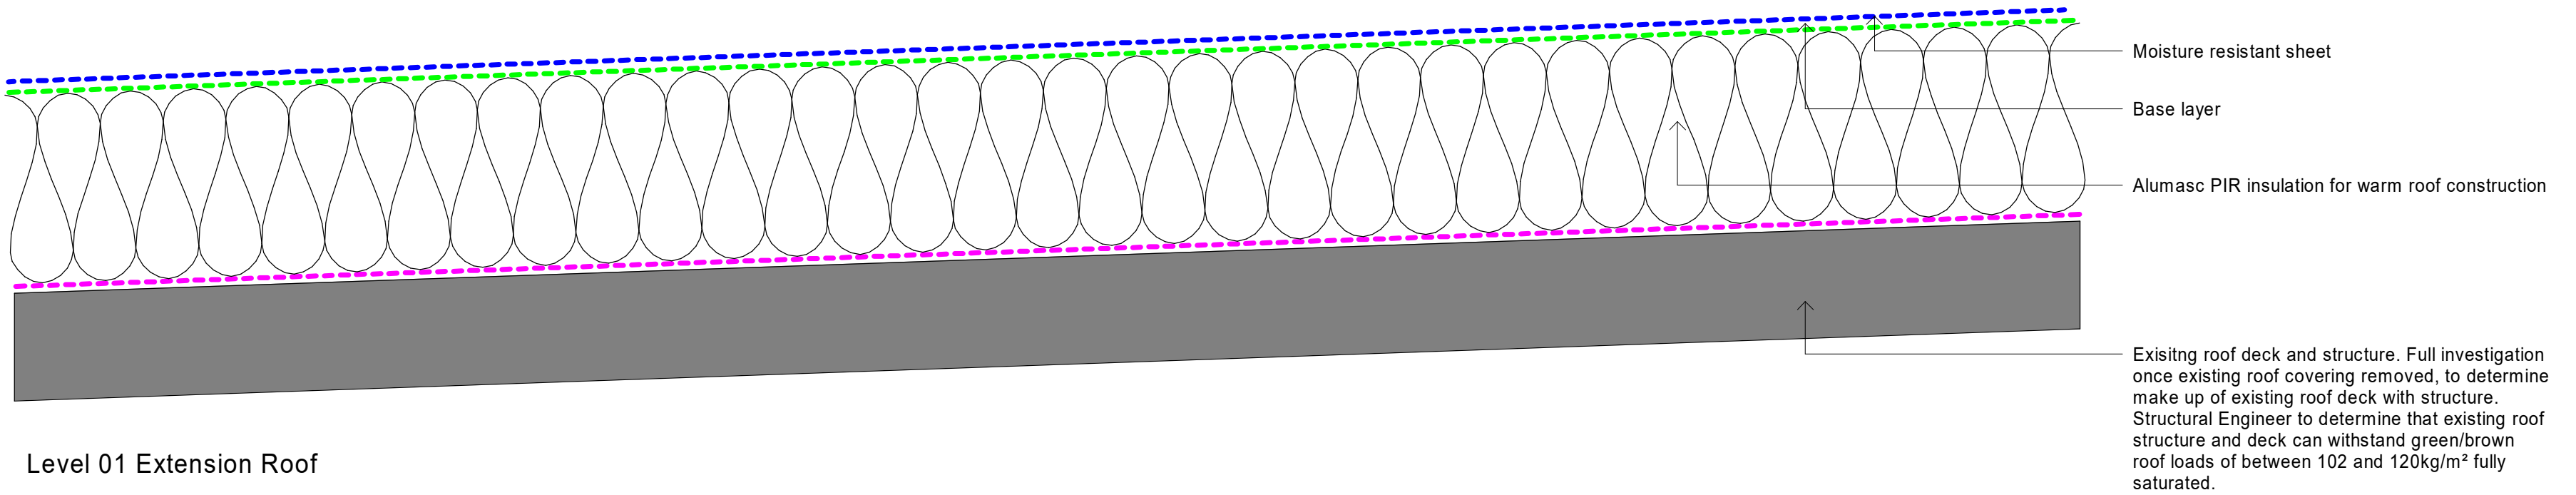

Level 01 Extension Roof

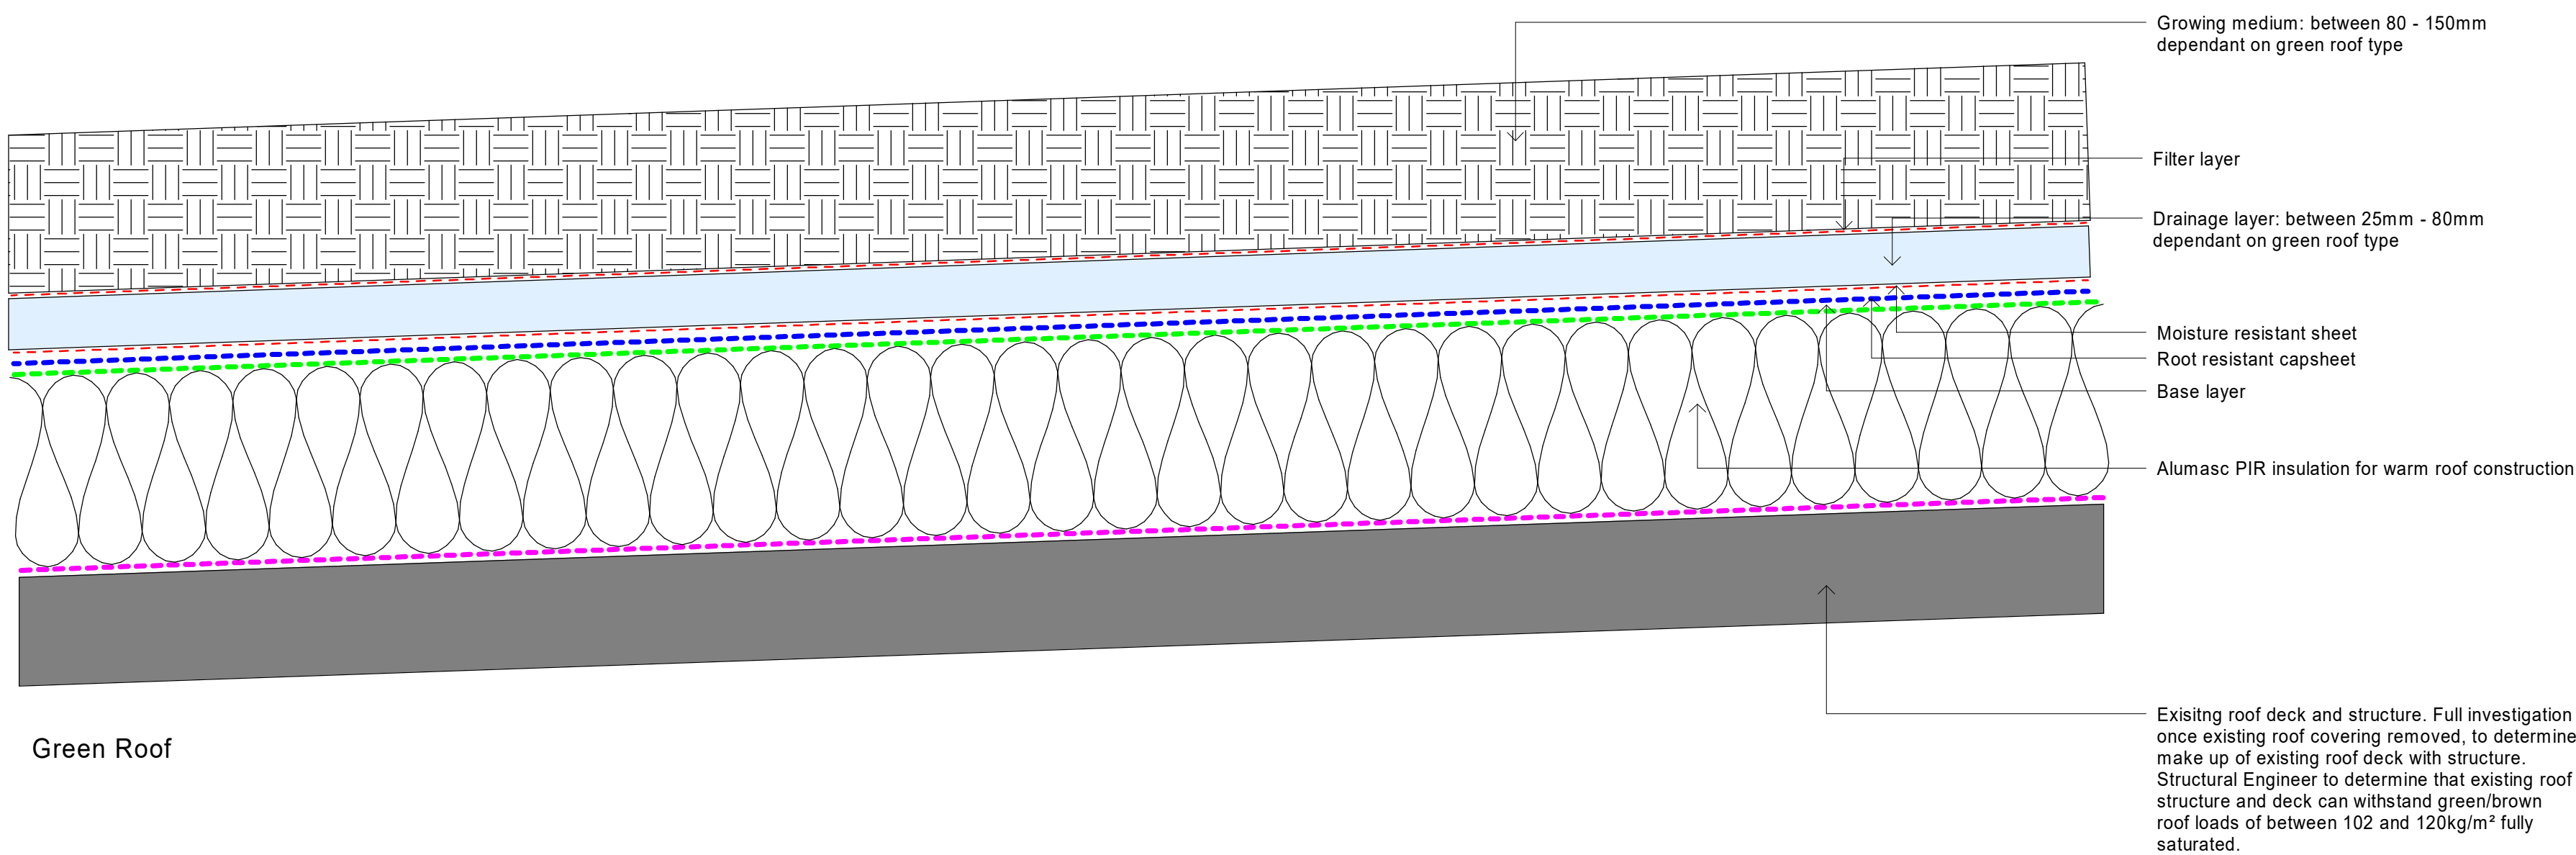

Green Roof

## 1. Planning - Roof build ups

1 : 5

Pitched slate tile roof  
Slate replacement roof tiles with, replacement felt underlay and battens to existing timber rafters.

NBS - 20-50-95/160 Natural stone slate roofing system

Replacement lead covered dormer roof coverings  
NBS - 20-50-50/130 Lead sheet fully supported roof covering system

The following SKA criteria are to be met:  
D72 - Pre-refurbishment audit  
D21 - Total recycled materials  
D20 - Timber  
M06 - Joinery  
M04 - Insulation  
M22 - Low GWP insulation

Flat roof

A bonded continuously supported built-up reinforced bitumen warm roof covering system.  
Includes vapour barrier, tapered insulation, waterproof covering.  
Semi extensive green roof system is to include all elements including filter layer, drainage mat and root barrier.  
To be read in conjunction with 40-40-45/124 Extensive green roof

NBS - 20-50-30/185 Reinforced bitumen membrane warm roof covering system

The following SKA criteria are to be met:  
D72 - Pre-refurbishment audit  
D20 - Timber  
M04 - Insulation

P02	(P1) Planning Submission	22.09.2020	AM	GO
P01	(S3) Pre planning application issue for client sign approval	21.07.2020	KW	HT
Rev	Description	Date	Dr by	App by
AS		07/16/20		GO

**AHR**

AHR Architects Ltd  
Vintny Building  
Wine Street  
Bristol  
BS1 2BD  
United Kingdom

T +44(0)117 9299146  
E bristol@ahr.co.uk  
www.ahr.co.uk

client name	Birkbeck University of London		
project	Gordon Square, London		
drawing	Planning - Proposed roof types		
computer file	C:\Revit Projects\BRK-AHR-GS-XX-M3-A-Central_ama.mcd	plot date	
project number	2019.00916.000	scale	As indicated@A1
drawing number	BRK-AHR-GS-RF-DR-A-27-550	rev	P02
		issue status	P1
This drawing is to be read in conjunction with all related drawings. All dimensions must be checked and verified on site before commencing any work or producing shop drawings. The originator should be notified immediately of any discrepancy. This drawing is copyright and remains the property of AHR.			