




**1. Typical existing tiled roof perimeter gutter detail**  
1 : 10

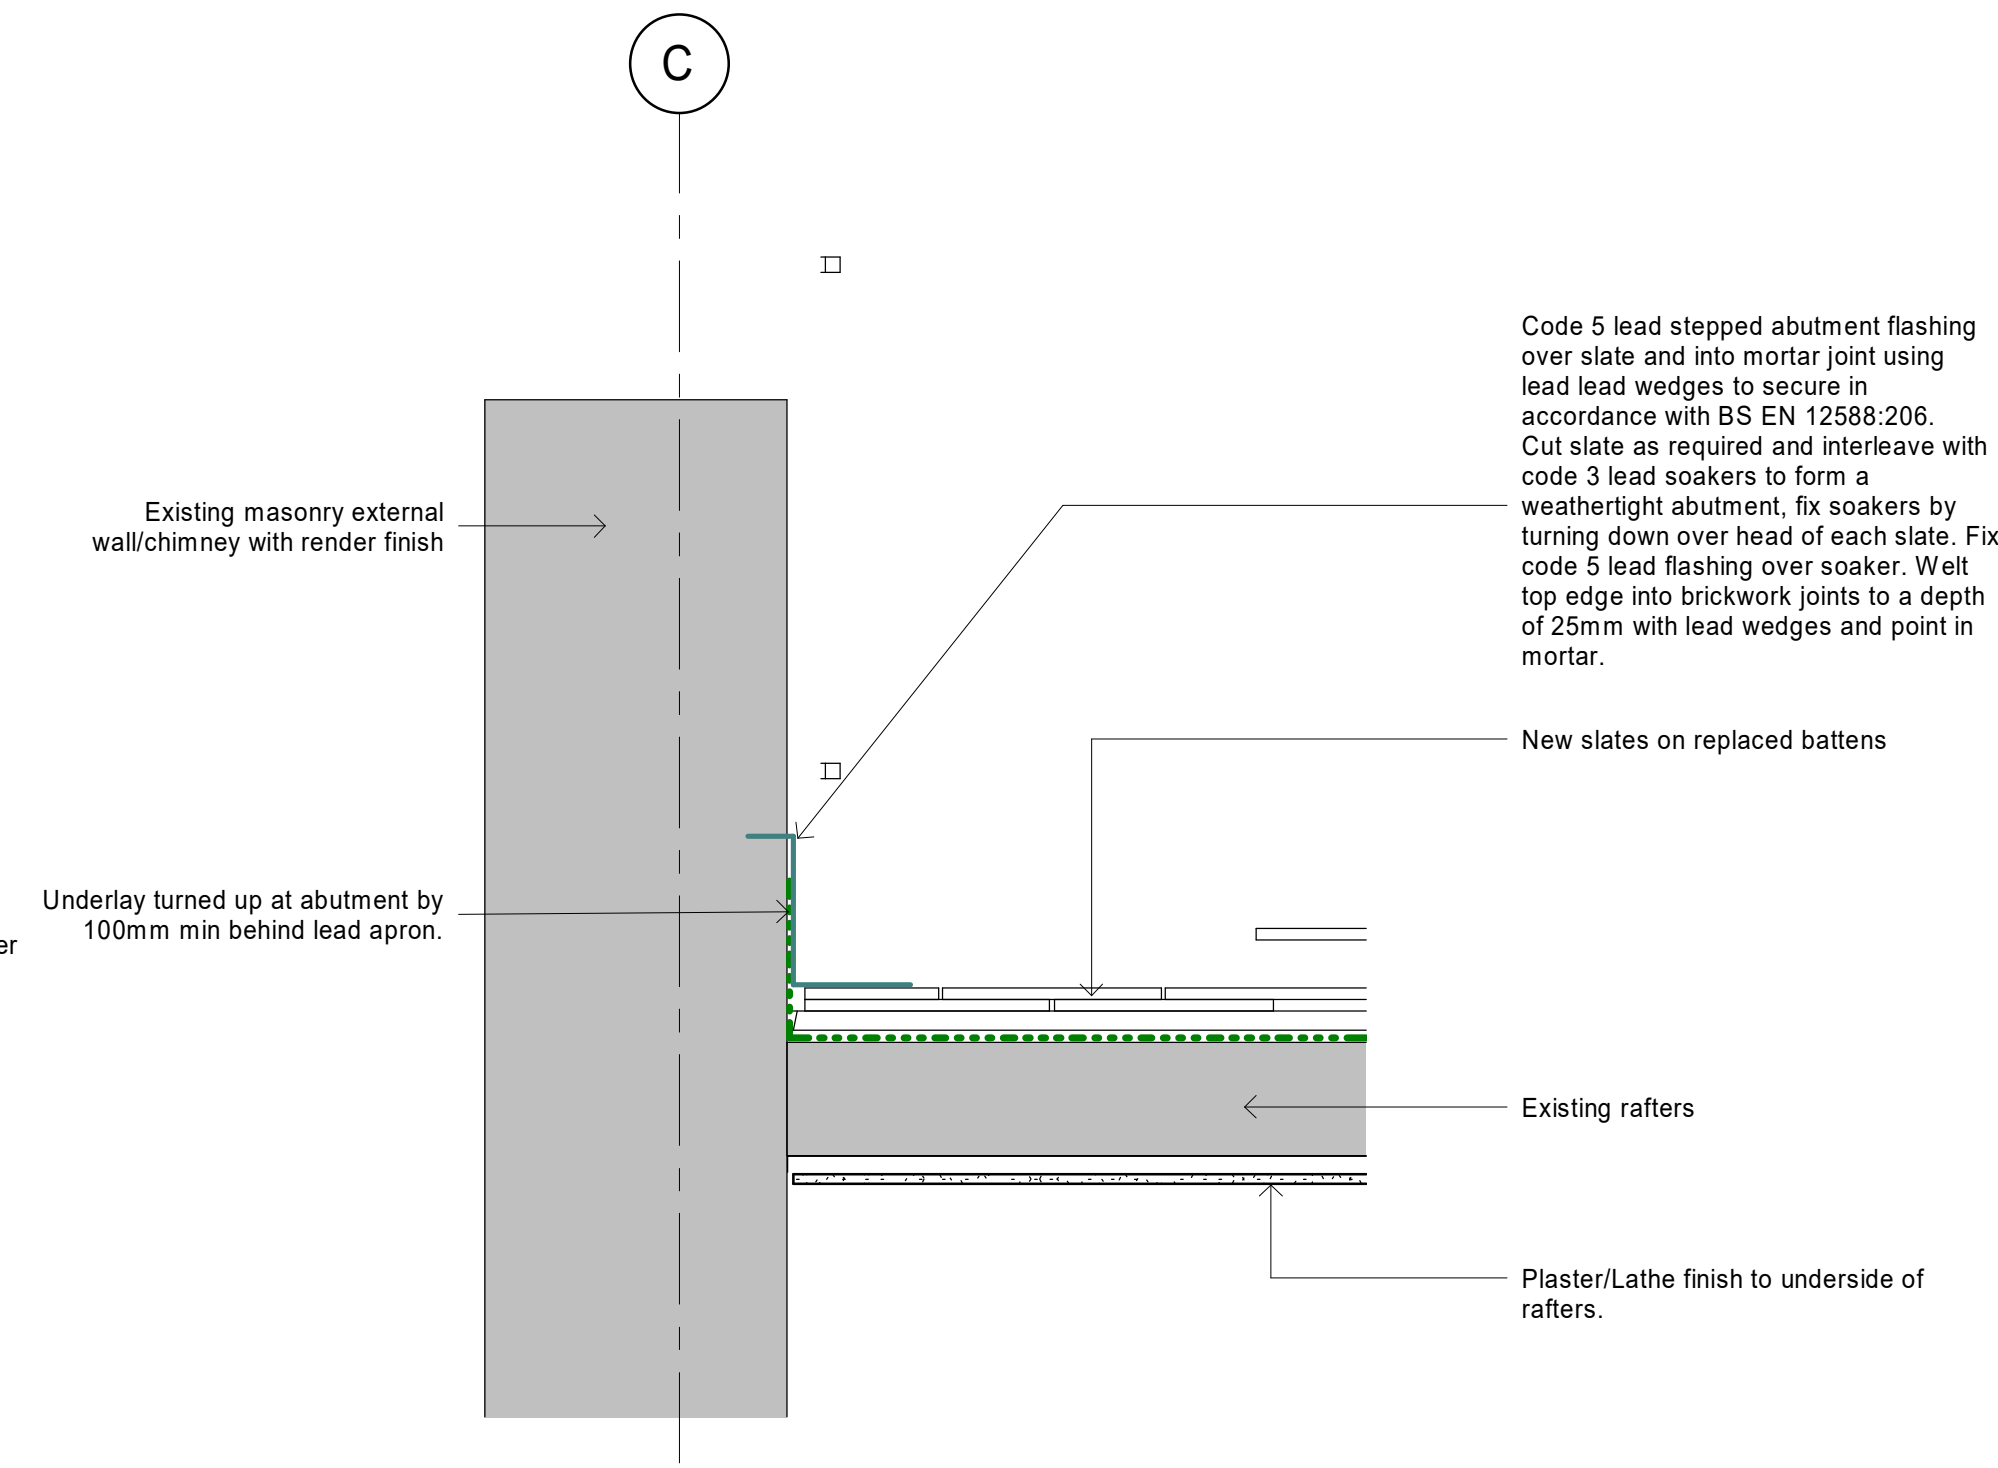


**2. Typical tiled roof abutment detail**  
1 : 10

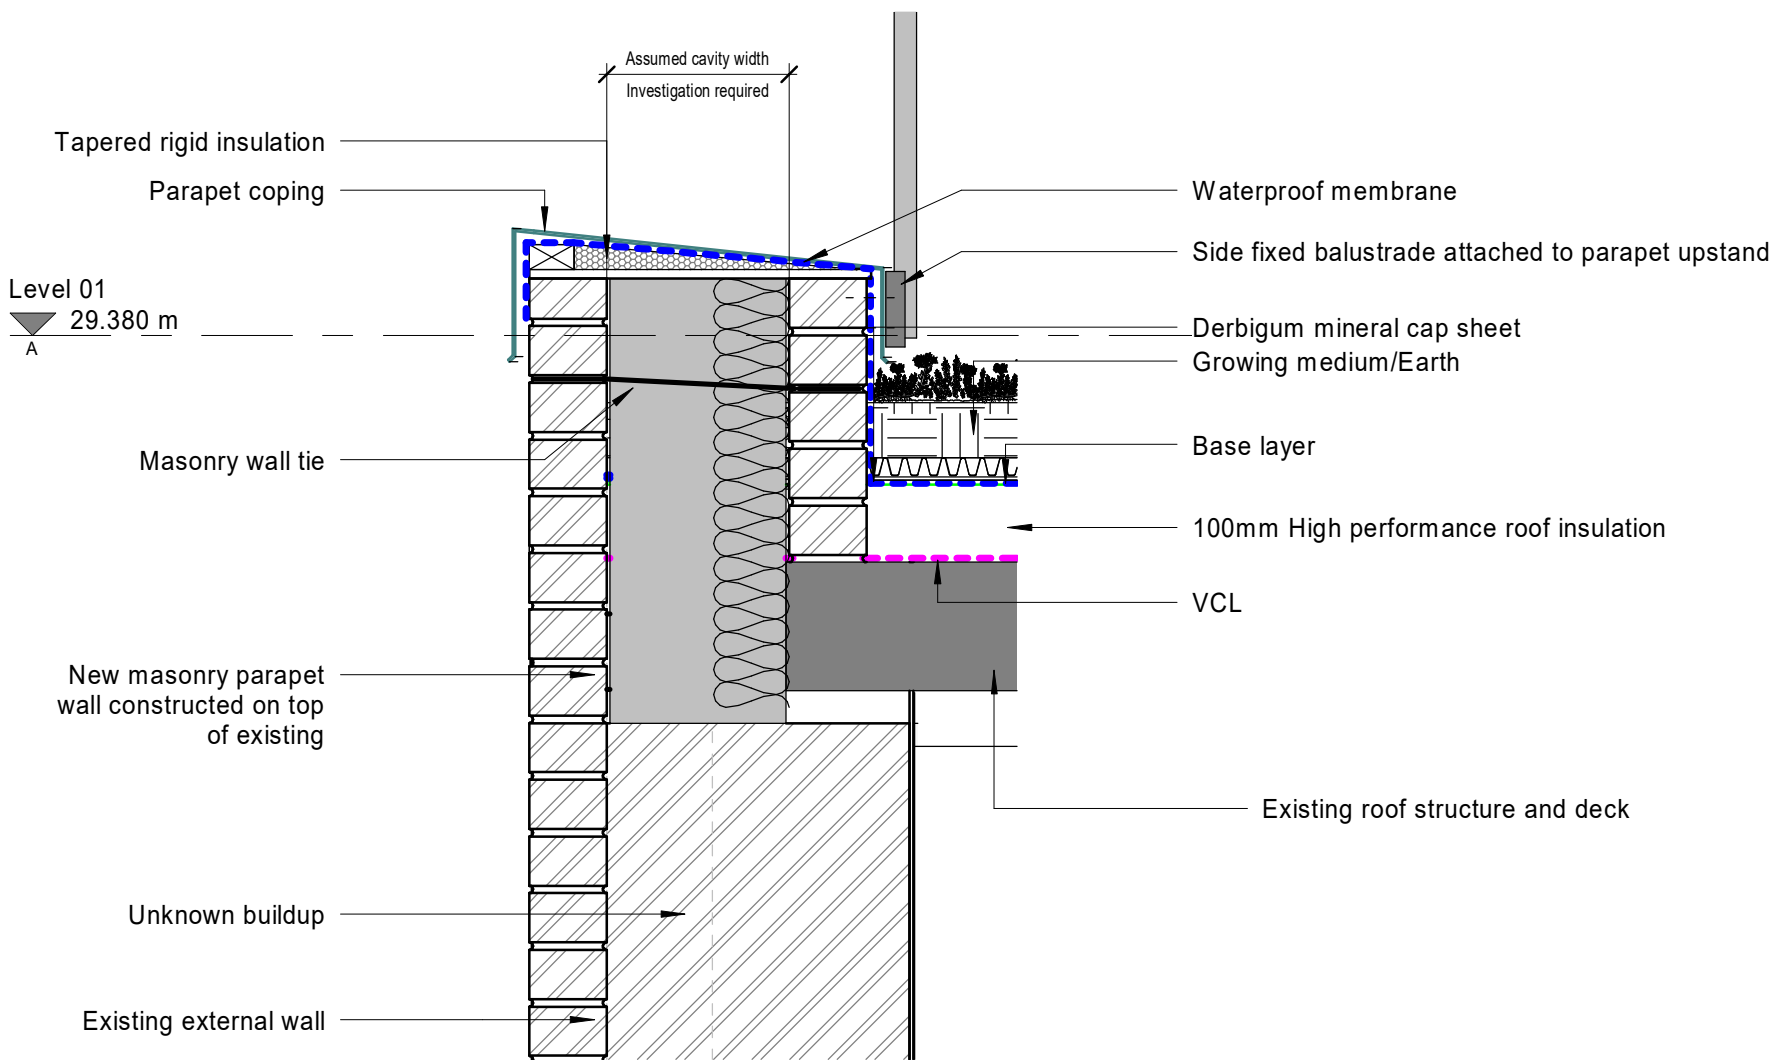


**3. Planning - Typical flat/green roof verge detail**  
1 : 10

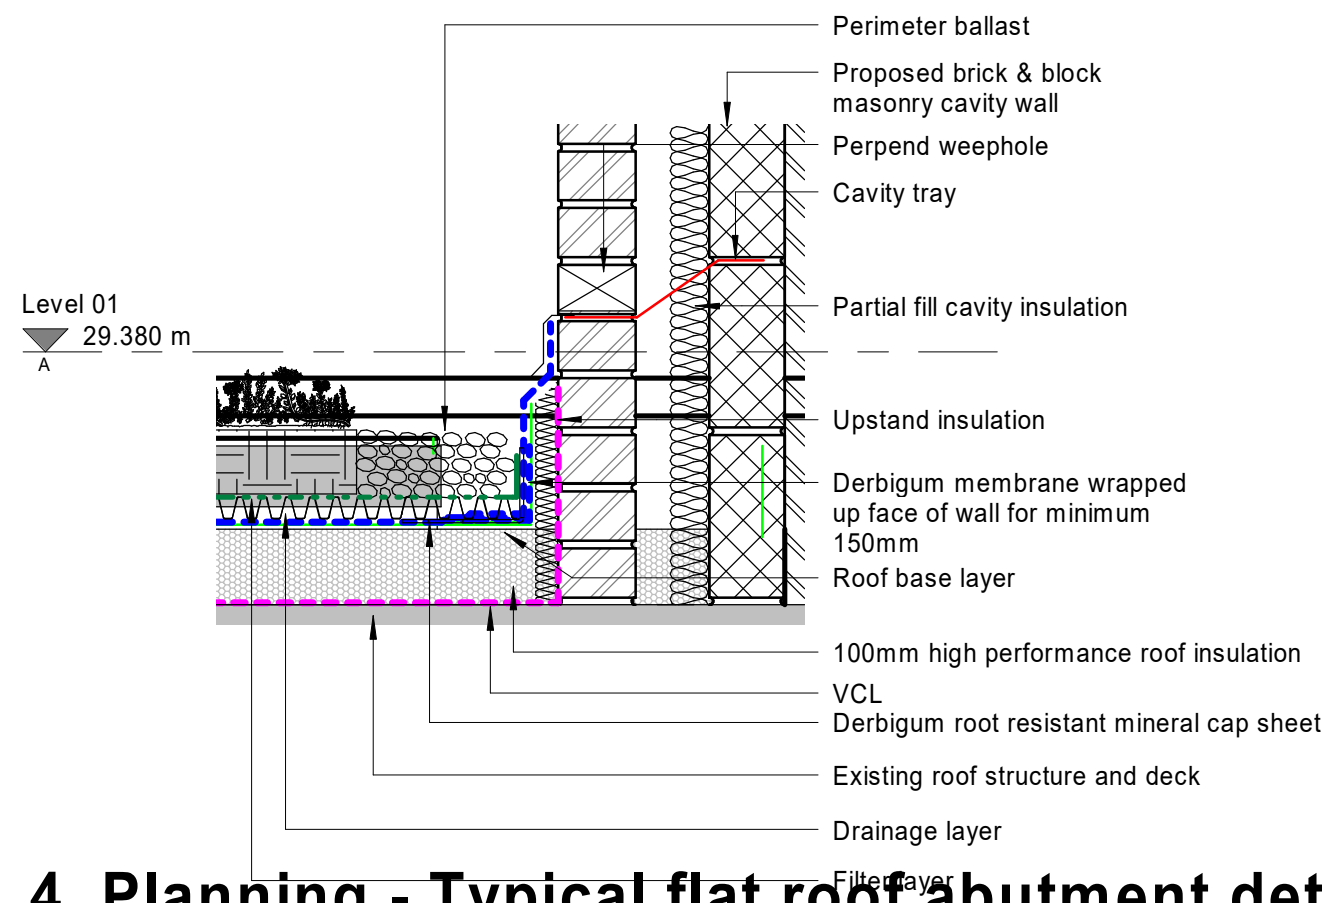


**4. Planning - Typical flat roof abutment detail to masonry wall**  
1 : 10

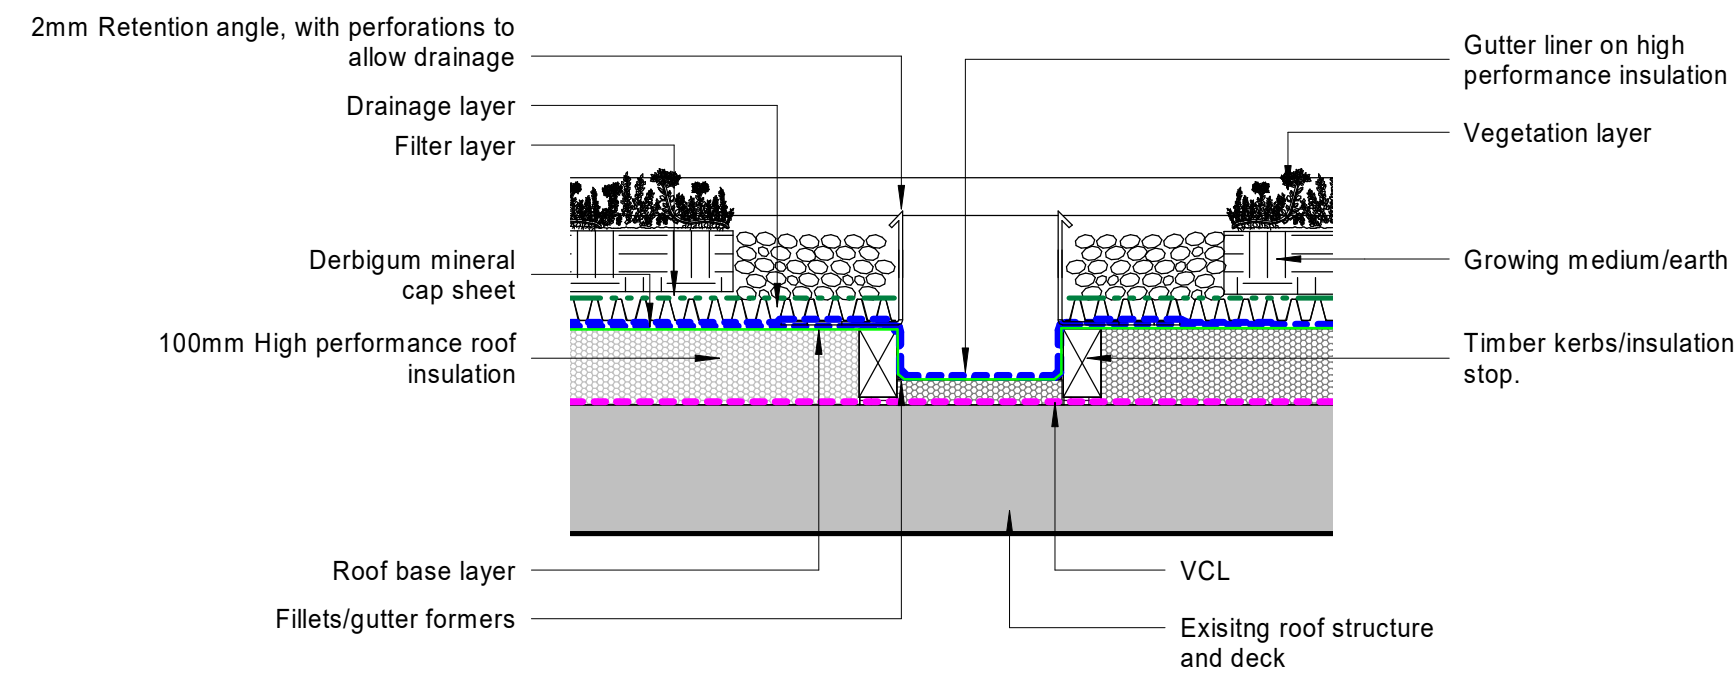

**5. Planning - Typical flat roof box gutter detail**  
1 : 10

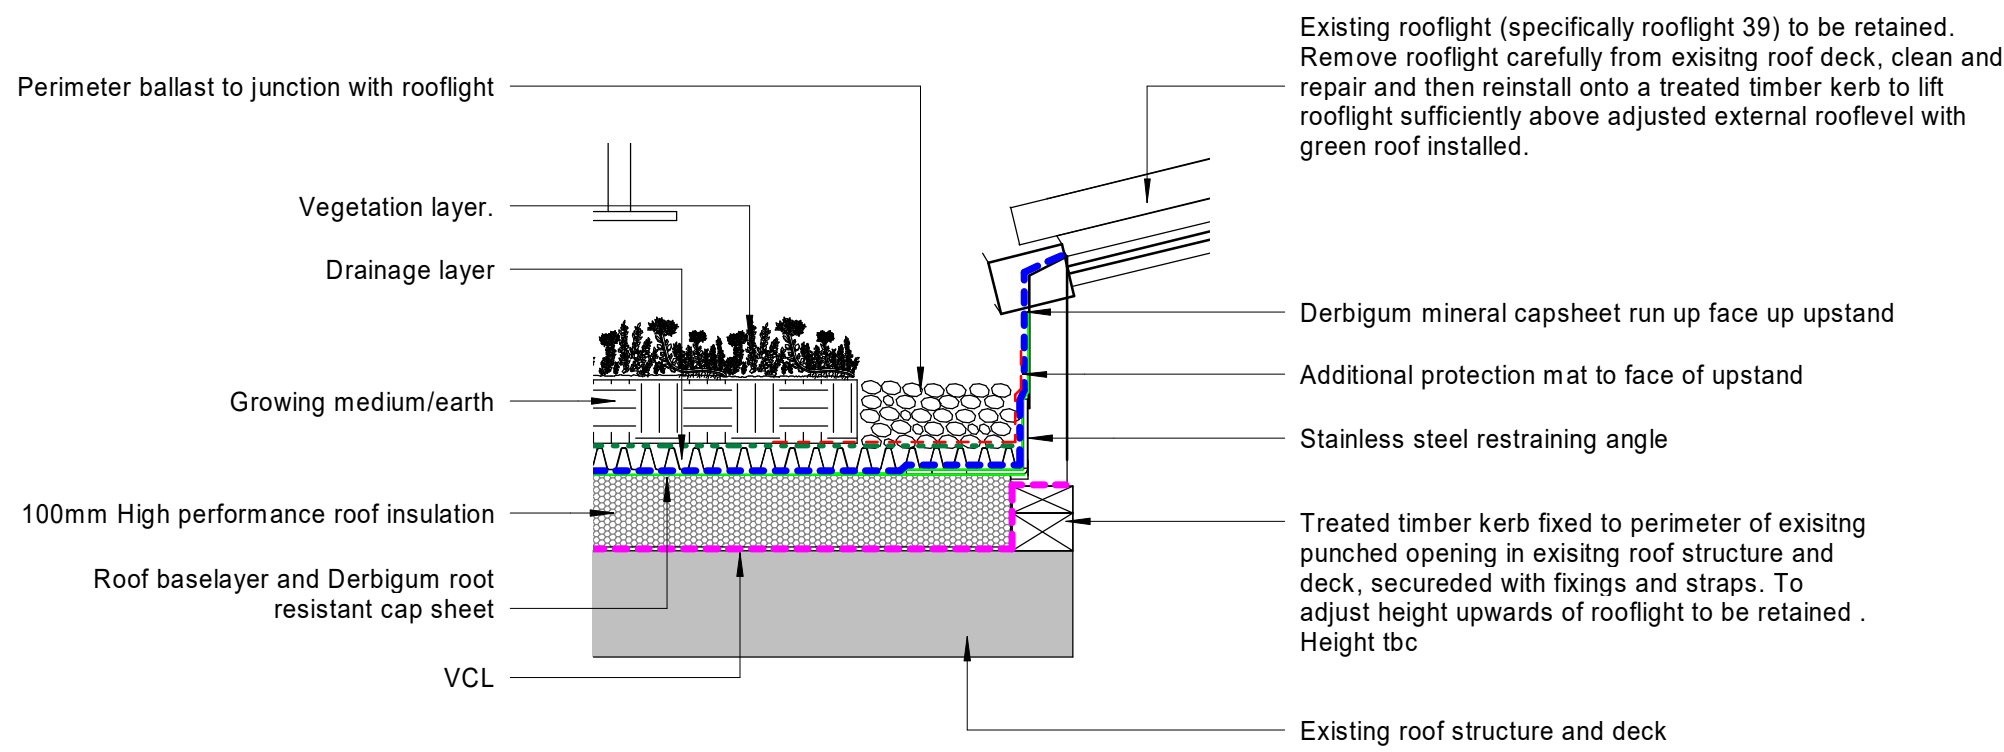

**6. Typical junction/abutment to existing rooflight**  
1 : 10

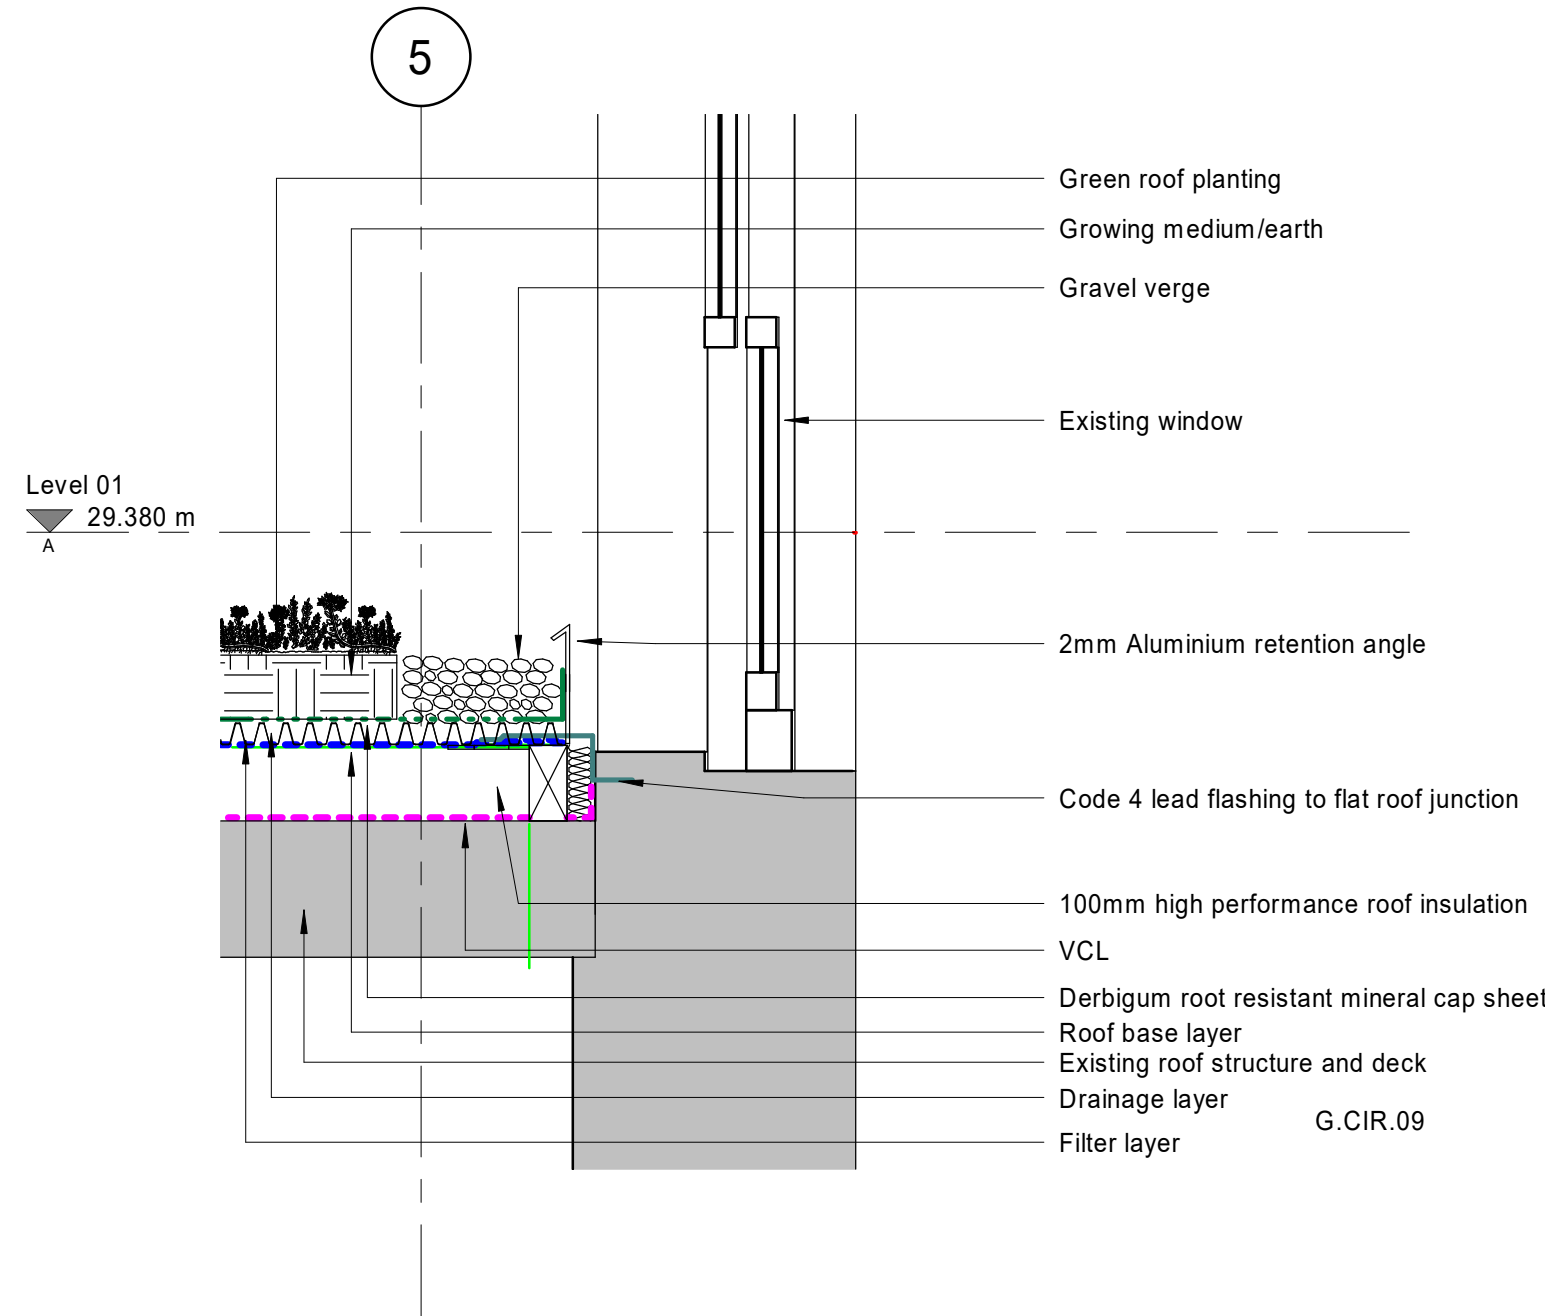

**7. Planning - Flat roof butment to existing window**  
1 : 10

P02	(P1) Planning Submission	22.09.2020	AM	GO
P01	(S3) Pre planning application issue for client sign approval	21.07.2020	KW	HT
Rev	Description	Date	Dr by	App by
original by AS		date created 07/16/20		approved by GO



T +44(0)117 9299146  
E bristol@ahr.co.uk  
www.ahr.co.uk

client name	Birkbeck University of London		
project	Gordon Square, London		
drawing	Planning - Typical roof details		
computer file C:\Revit Projects\BRK-AHR-GS-XX-M3-A-Central_ame.mcd\brn.rvt	plot date		
project number 2019.00916.000	scale 1 : 10	@A1	
drawing number BRK-AHR-GS-RF-DR-A-27-850	rev P02	issue status P1	
This drawing is to be read in conjunction with all related drawings. All dimensions must be checked and verified on site before commencing any work or producing shop drawings. The originator should be notified immediately of any discrepancy. This drawing is copyright and remains the property of AHR.			