



TYPICAL STUD DETAIL WHERE NEW PARTITION SUB DIVIDES FRONT ROOMS ON LEVELS 01 AND 02

NOTE: This details shows where a new partition meets existing corning. Corning, however, is not present in all rooms.

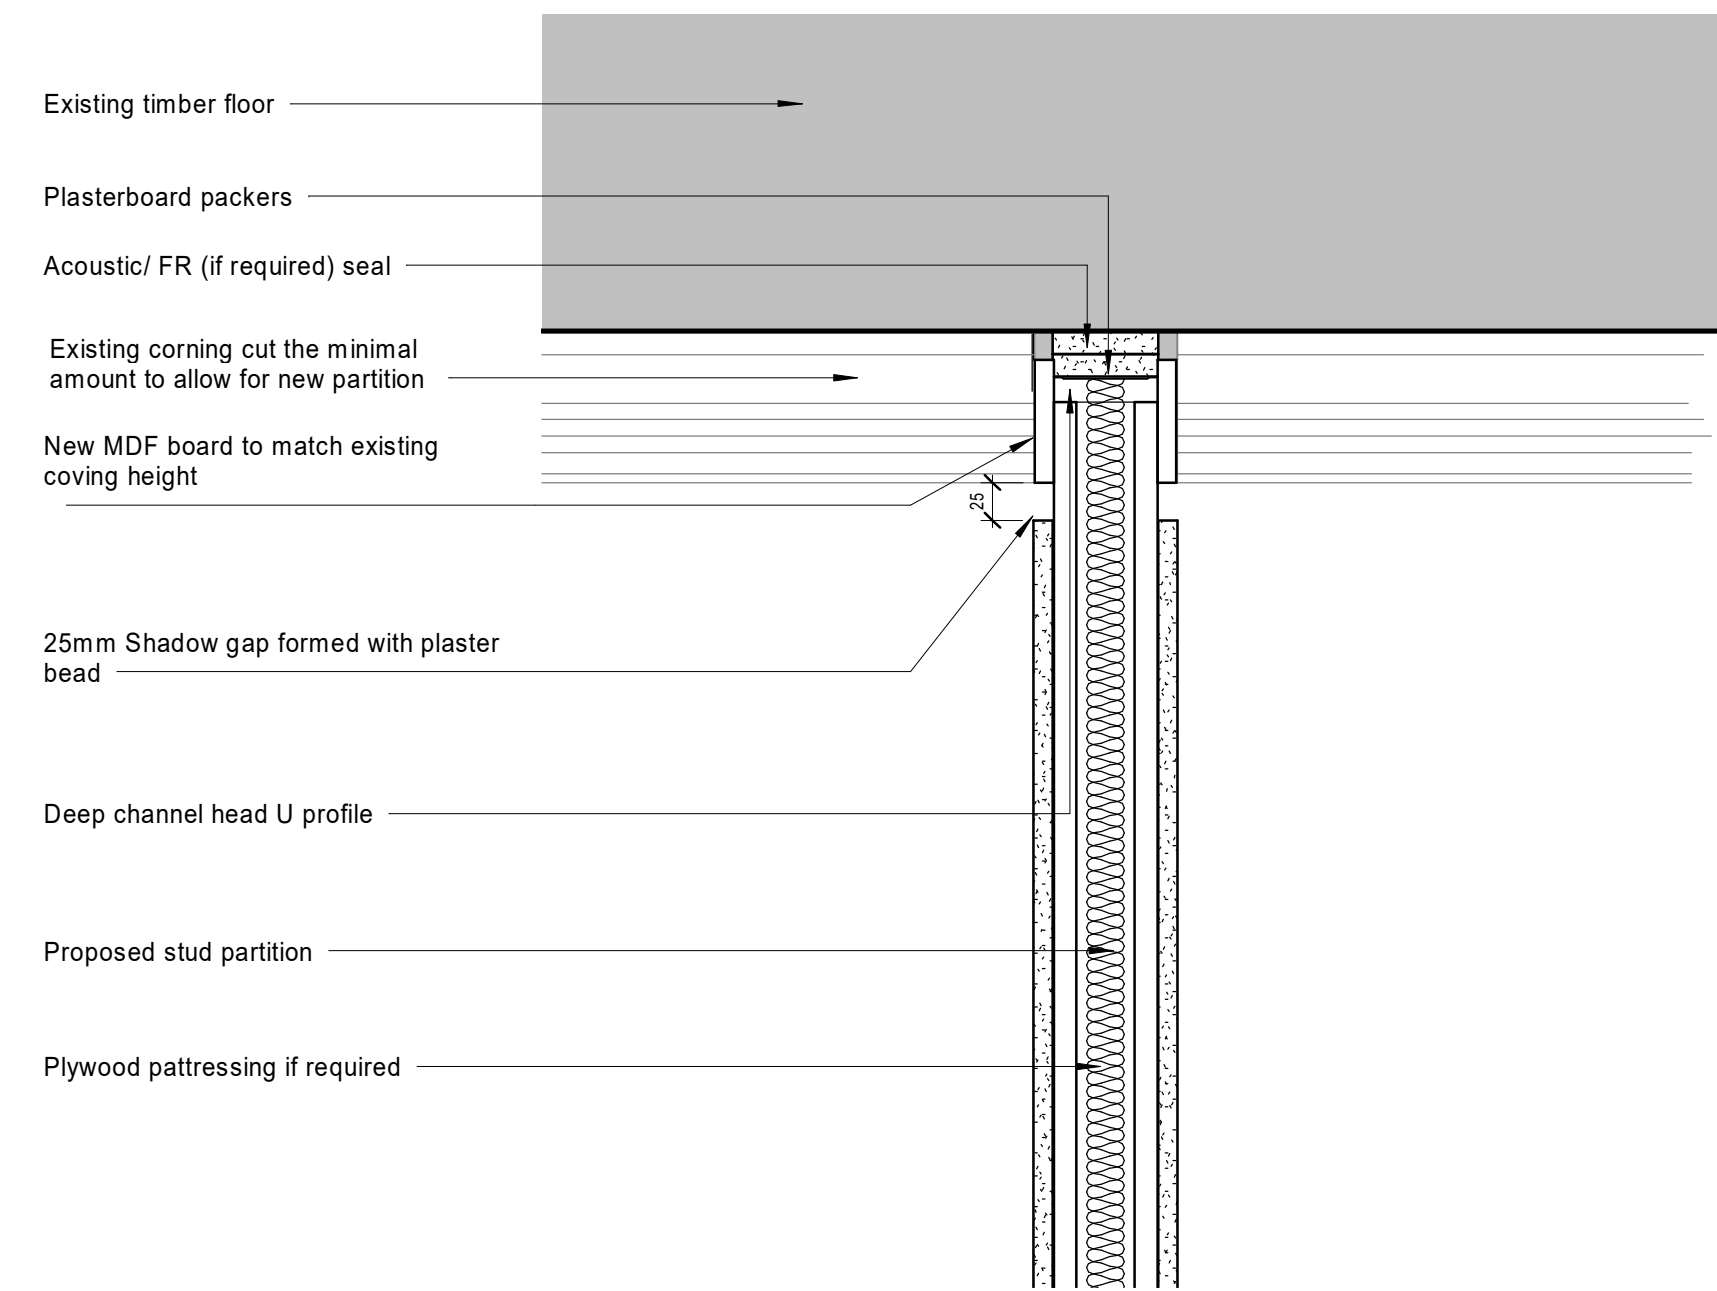


1. Typical Stud Wall Head Detail 1 - Through Cornicing  
1 : 5

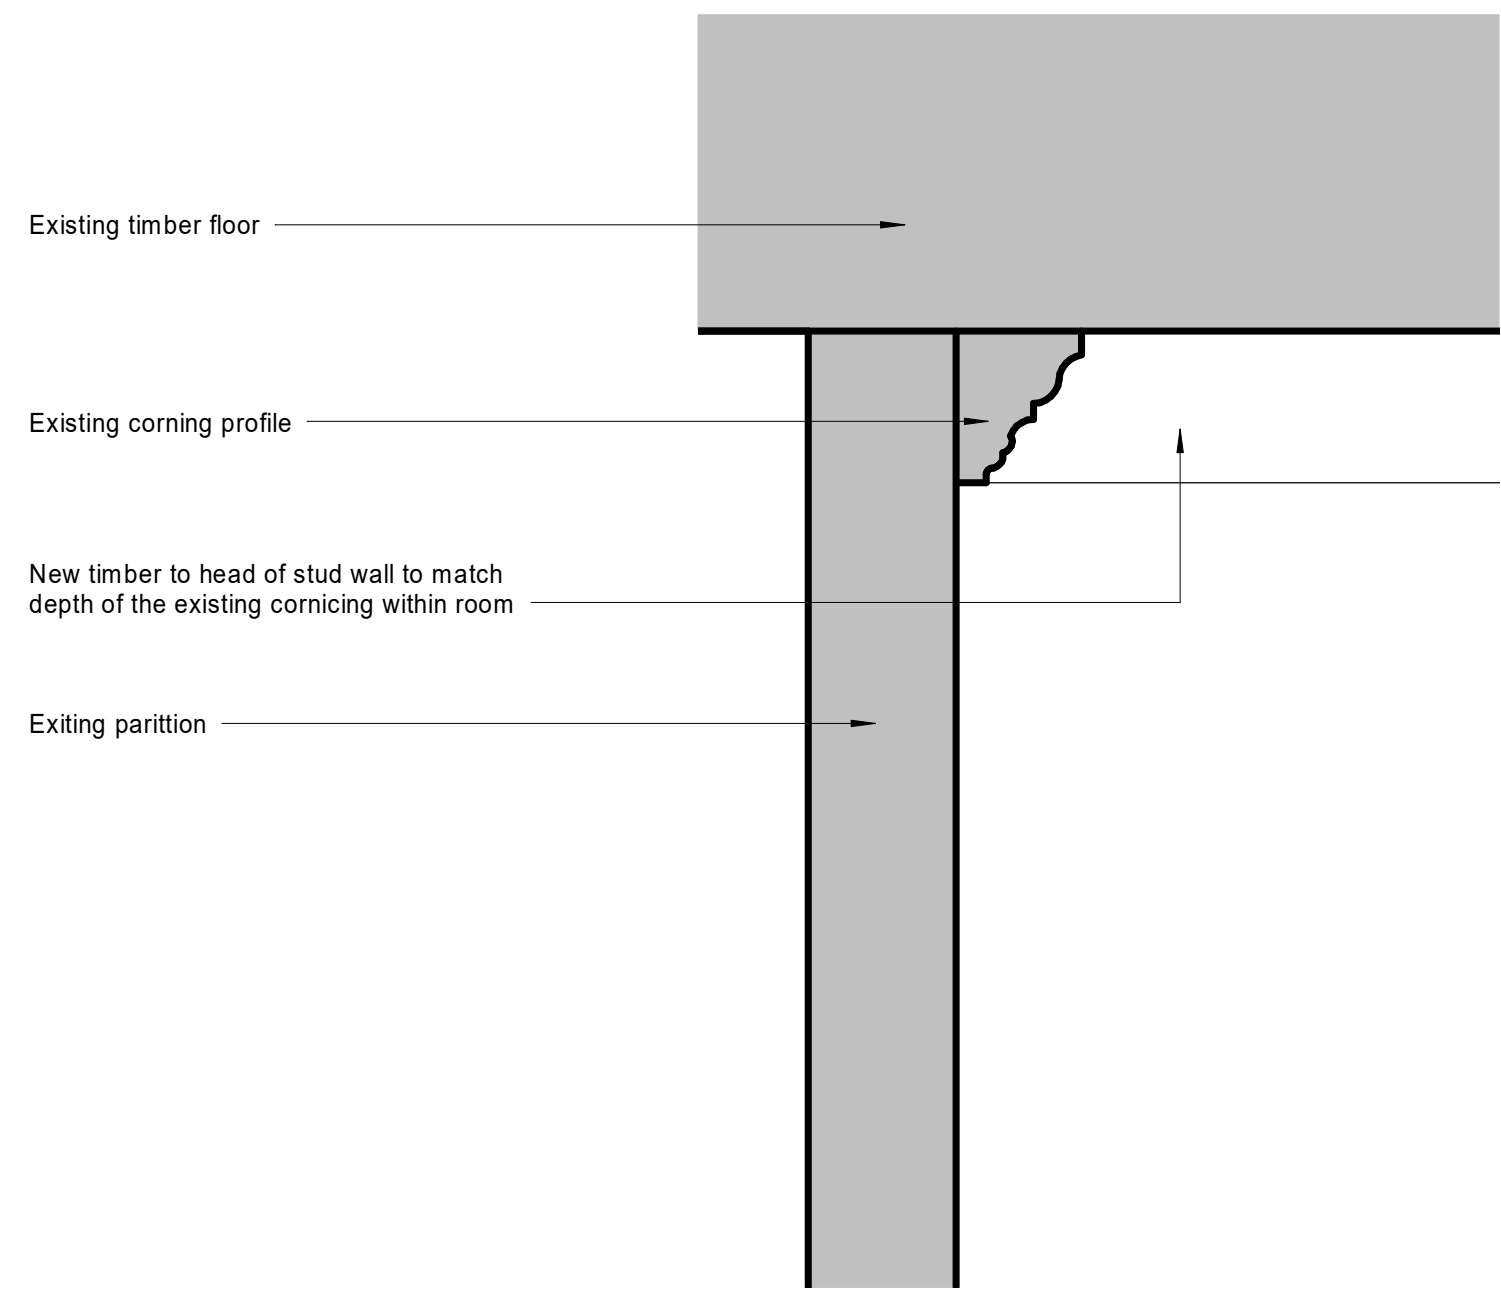


2. Typical Stud Wall Head Detail 1 - Through Cornicing  
1 : 5

TYPICAL GLAZED PARTITION DETAIL TO LEVELS 01 AND 02

NOTE: This details shows where a new glazed partition is to be installed in place of the existing stud parittion in the same location. The glazed screen allows for the plan form to be understood by allowing the full room cornicing to be read

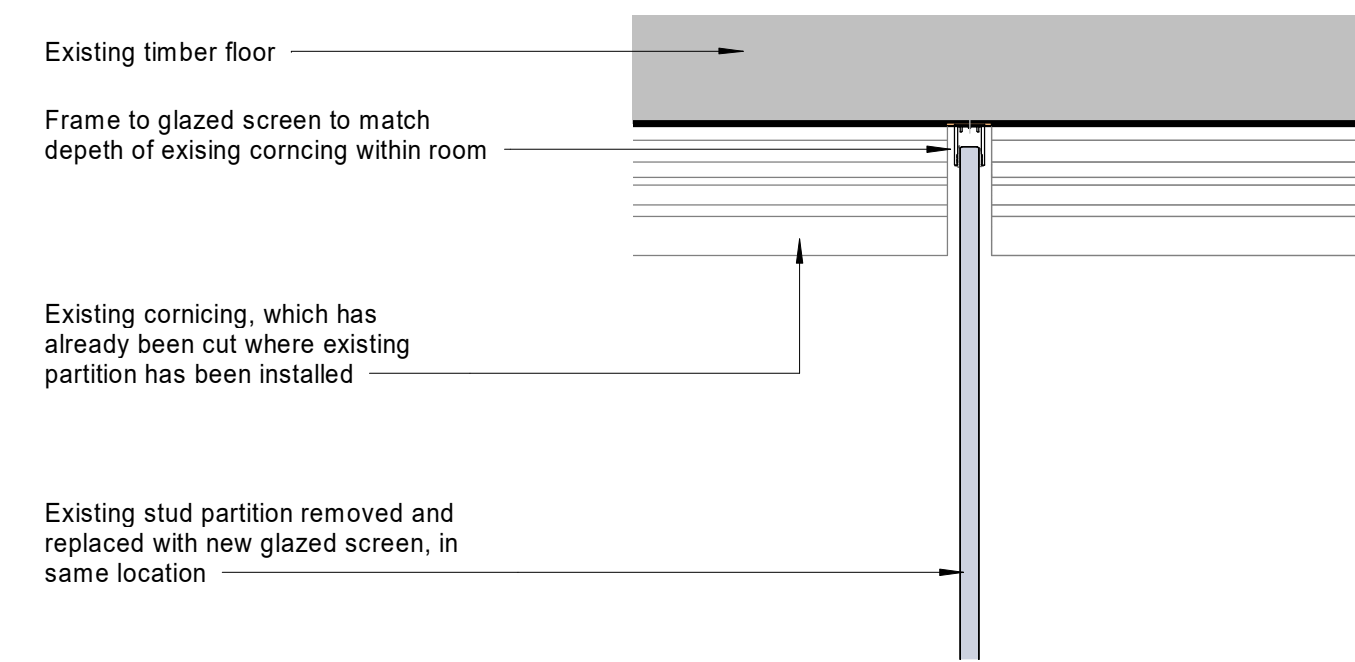

3. Typical Glazed Screen Head Detail 1  
1 : 5

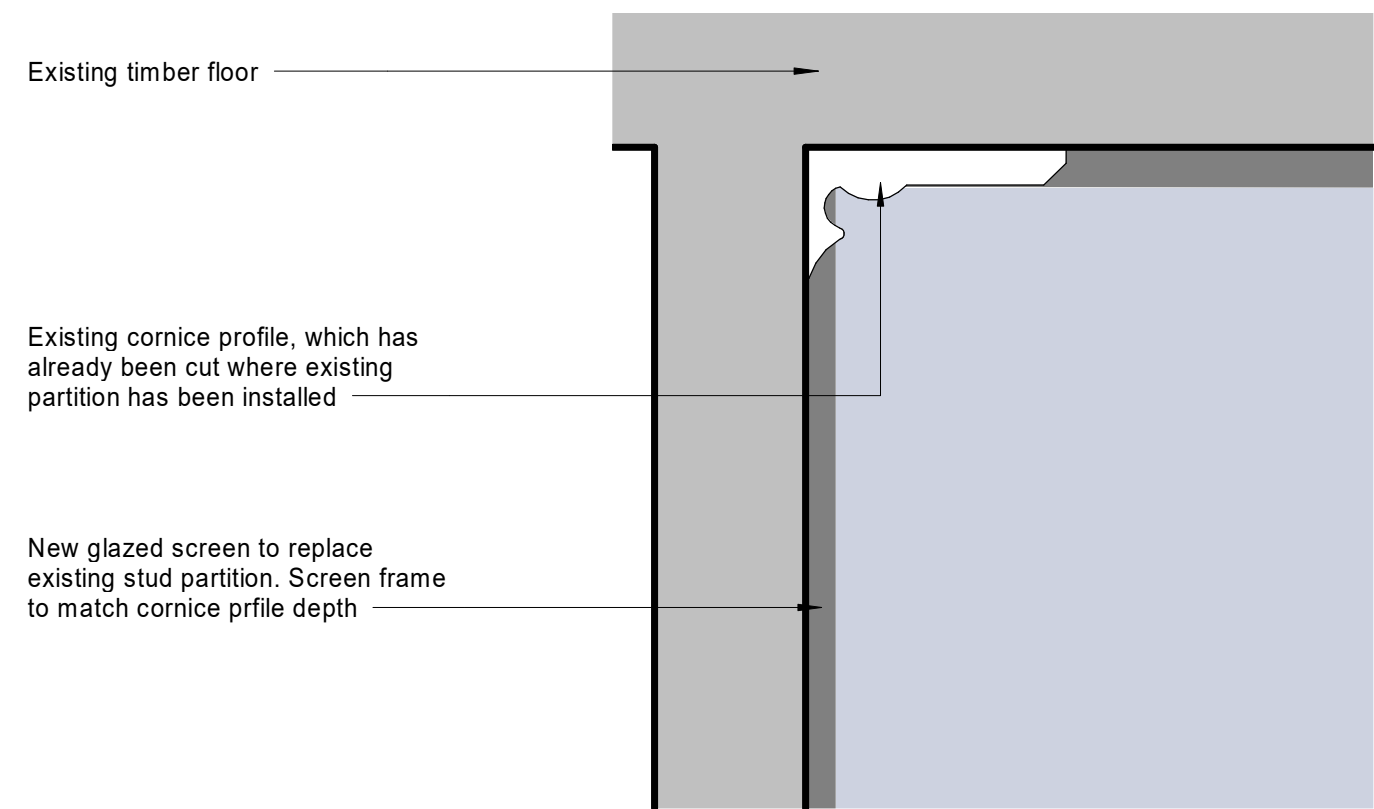

4. Typical Glazed Screen Head Detail 2  
1 : 5

P03	(P1) Planning Submission	22.09.2020	AM	GO
P02	(S3) Pre planning application issue for client sign approval	21.07.2020	KW	HT
P01	(S0) Initial Issue	26.05.2020	AM	GO
Rev	Description	Date	Dr by	App by
AM		20/05/20		GO

AHR

AHR Architects Ltd

Vintry Building

Wine Street

Bristol

BS1 2BD

United Kingdom

T +44(0)117 9299146

E bristol@ahr.co.uk

www.ahr.co.uk

client name	Birkbeck University of London		
project	Gordon Square, London		
drawing	Planning - Typical stud details - Sheet 1		
computer file	C:\Revit Projects\BRK-AHR-GS-XX-M3-A-Central_ame.mcd\brn.rvt		
project number	2019.00916.000		
scale	1 : 5 @A1		
drawing number	BRK-AHR-GS-ZZ-DR-A-22-550	rev P03	issue status P1
This drawing is to be read in conjunction with all related drawings. All dimensions must be checked and verified on site before commencing any work or producing shop drawings. The originator should be notified immediately of any discrepancy. This drawing is copyright and remains the property of AHR.			