

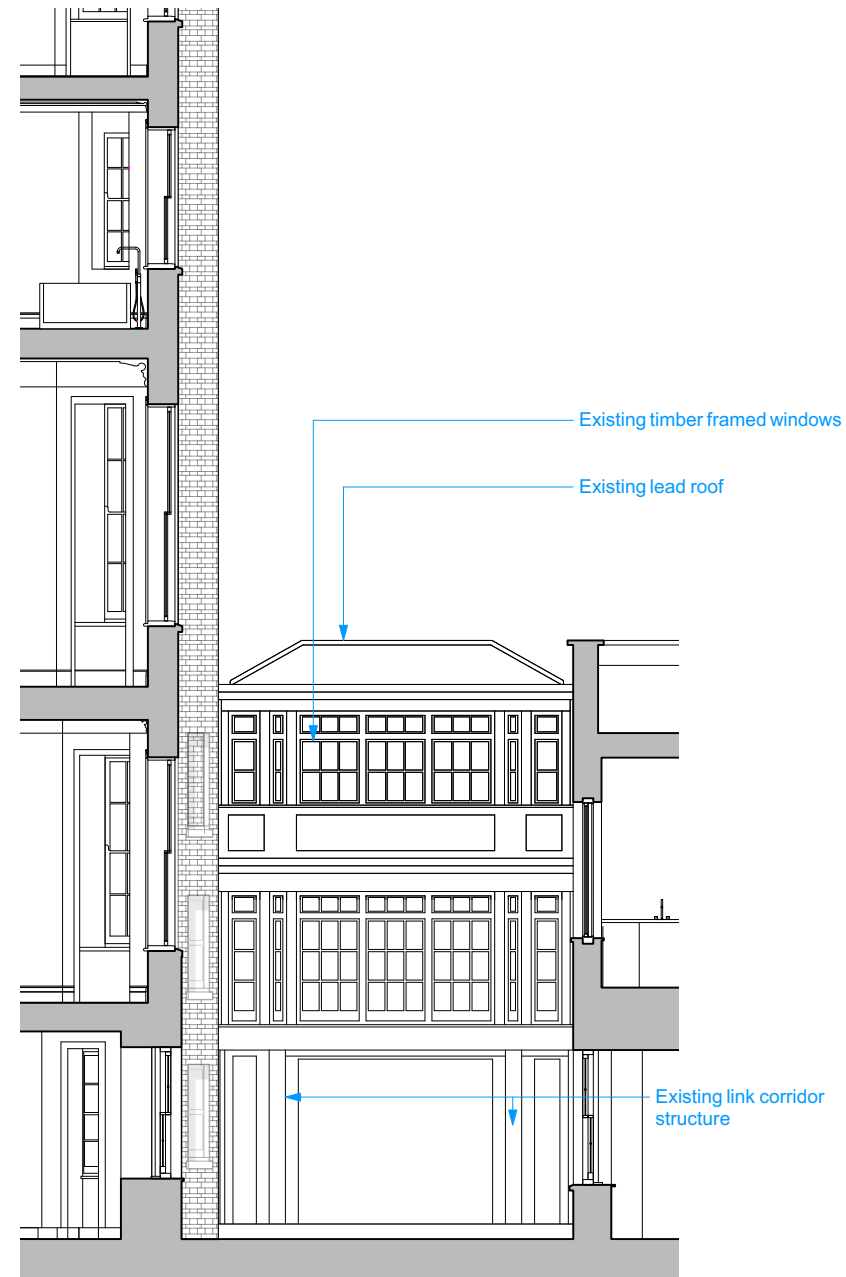



KEY PLAN

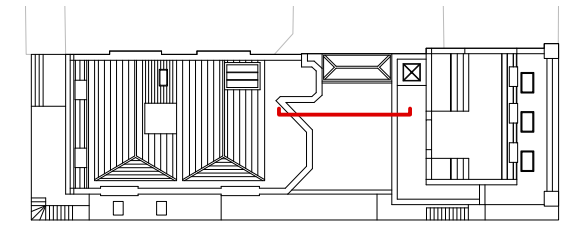

1 Existing Elevation - Facing Courtyard
Scale: 1:100 @ A3

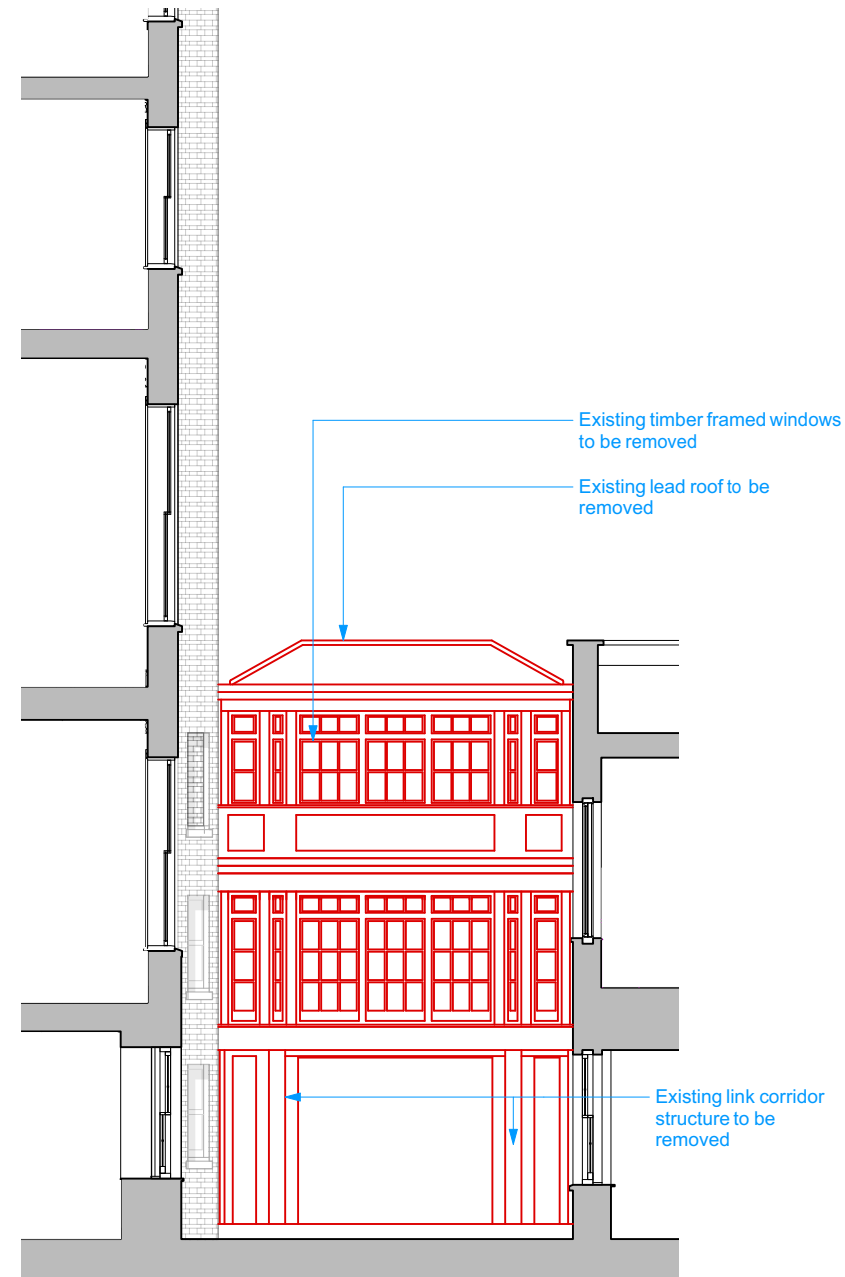


2 Demolition Elevation - Facing Courtyard
Scale: 1:100 @ A3

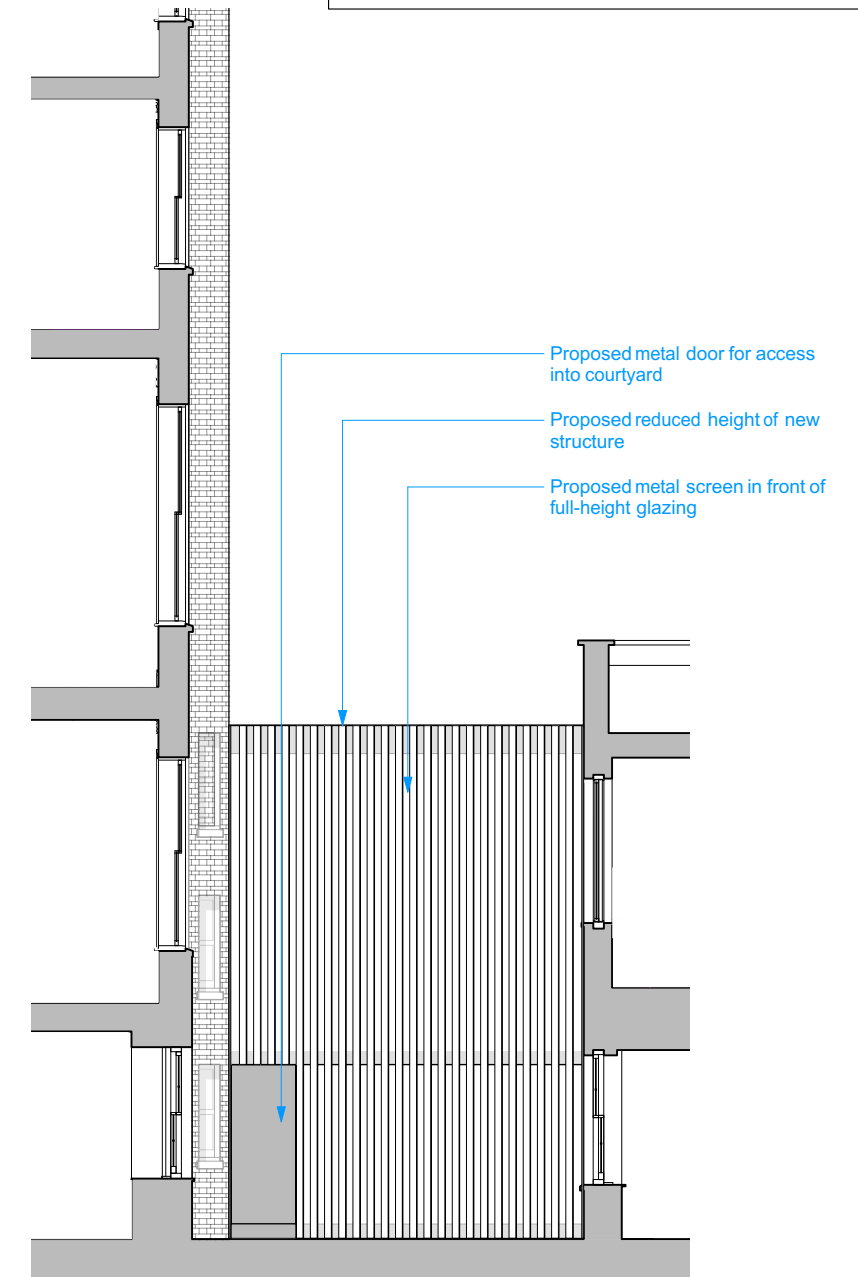

3 Proposed Elevation - Facing Courtyard
Scale: 1:100 @ A3

EXISTING
 DEMOLITION
 PROPOSED

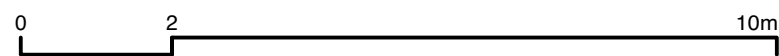

PLANNING

Project Bedford Square Mews	Drawing Title Link - Existing, Demolition and Proposed Composite Elevations	RUNDELL ASSOCIATES Architecture & Design 12 Salem Rd, London W2 4DL +44 (0)207 483 8360 office@rundellassociates.com rundellassociates.com
Client M. Wilner & R. Villiers	Date 15.09.20 Revision P5-A	
Structural Engineer -	Scale 1:100 @ A3	Drawing No. P5-110
Services Engineer -	Job No. 3803	Drawn by JH Checked SS
Quantity Surveyor Kevin Bottomley		