

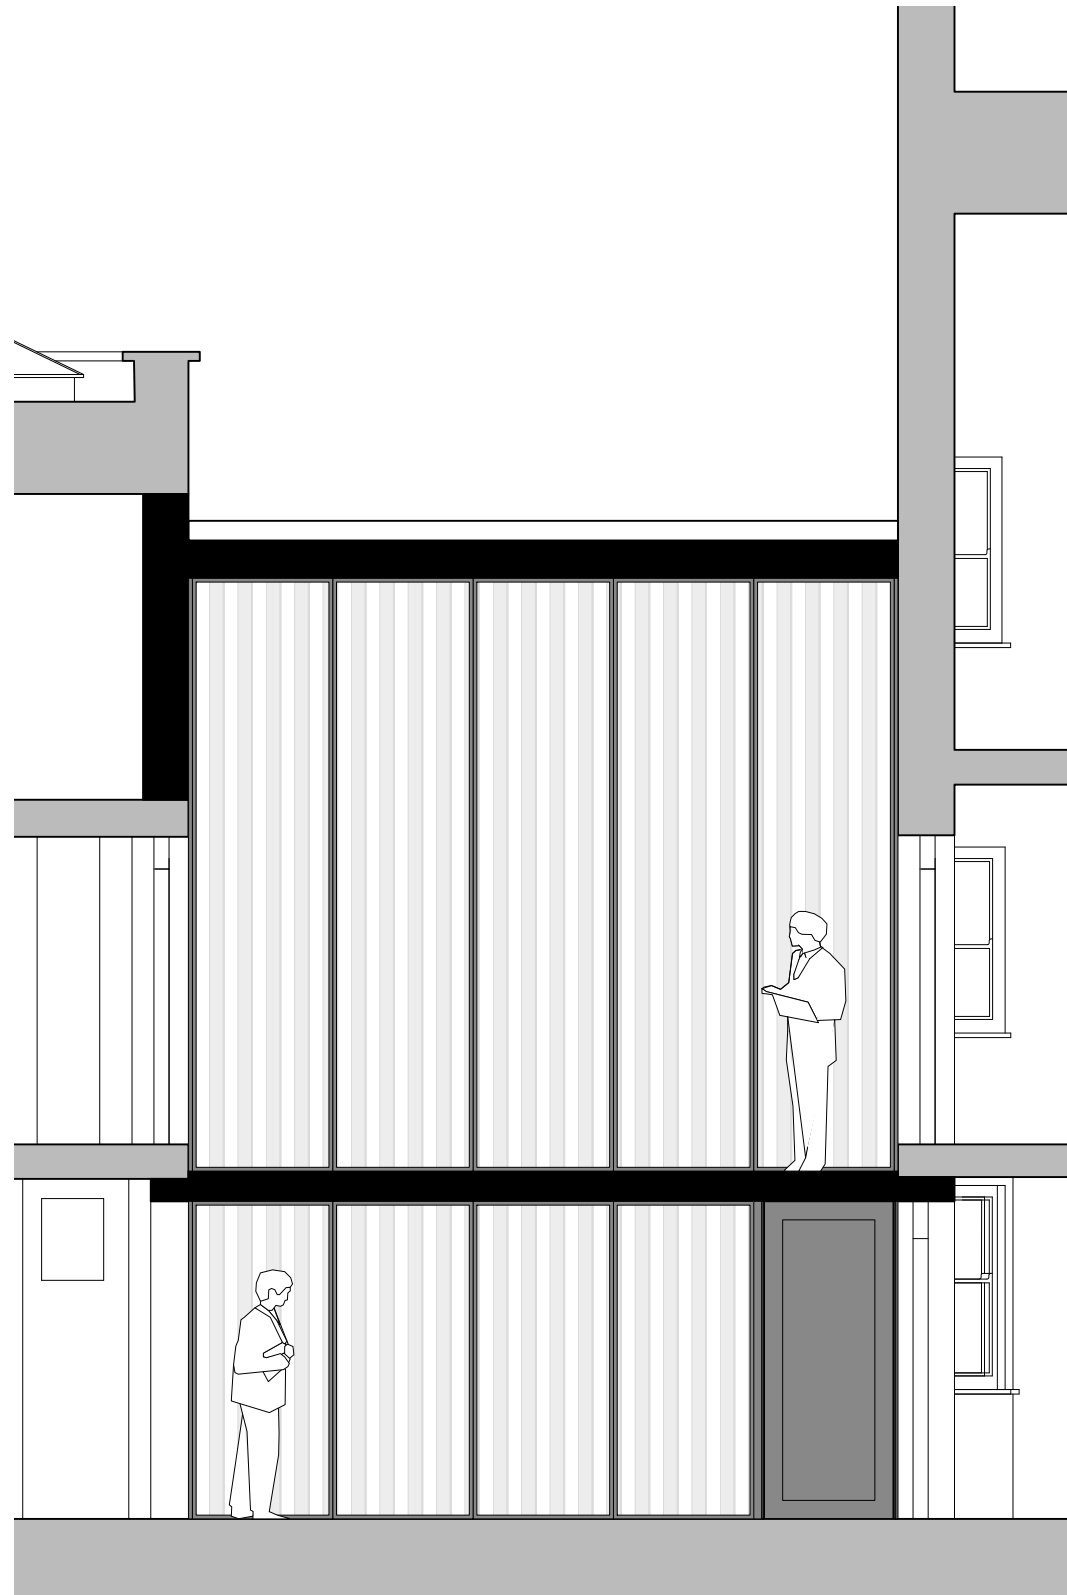


KEY PLAN

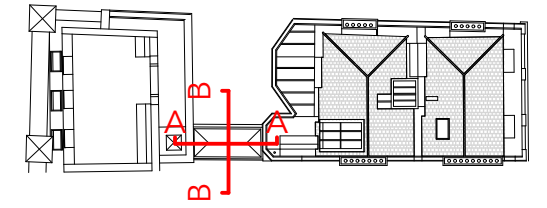

1 Proposed Section AA
Scale: 1:100 @ A3

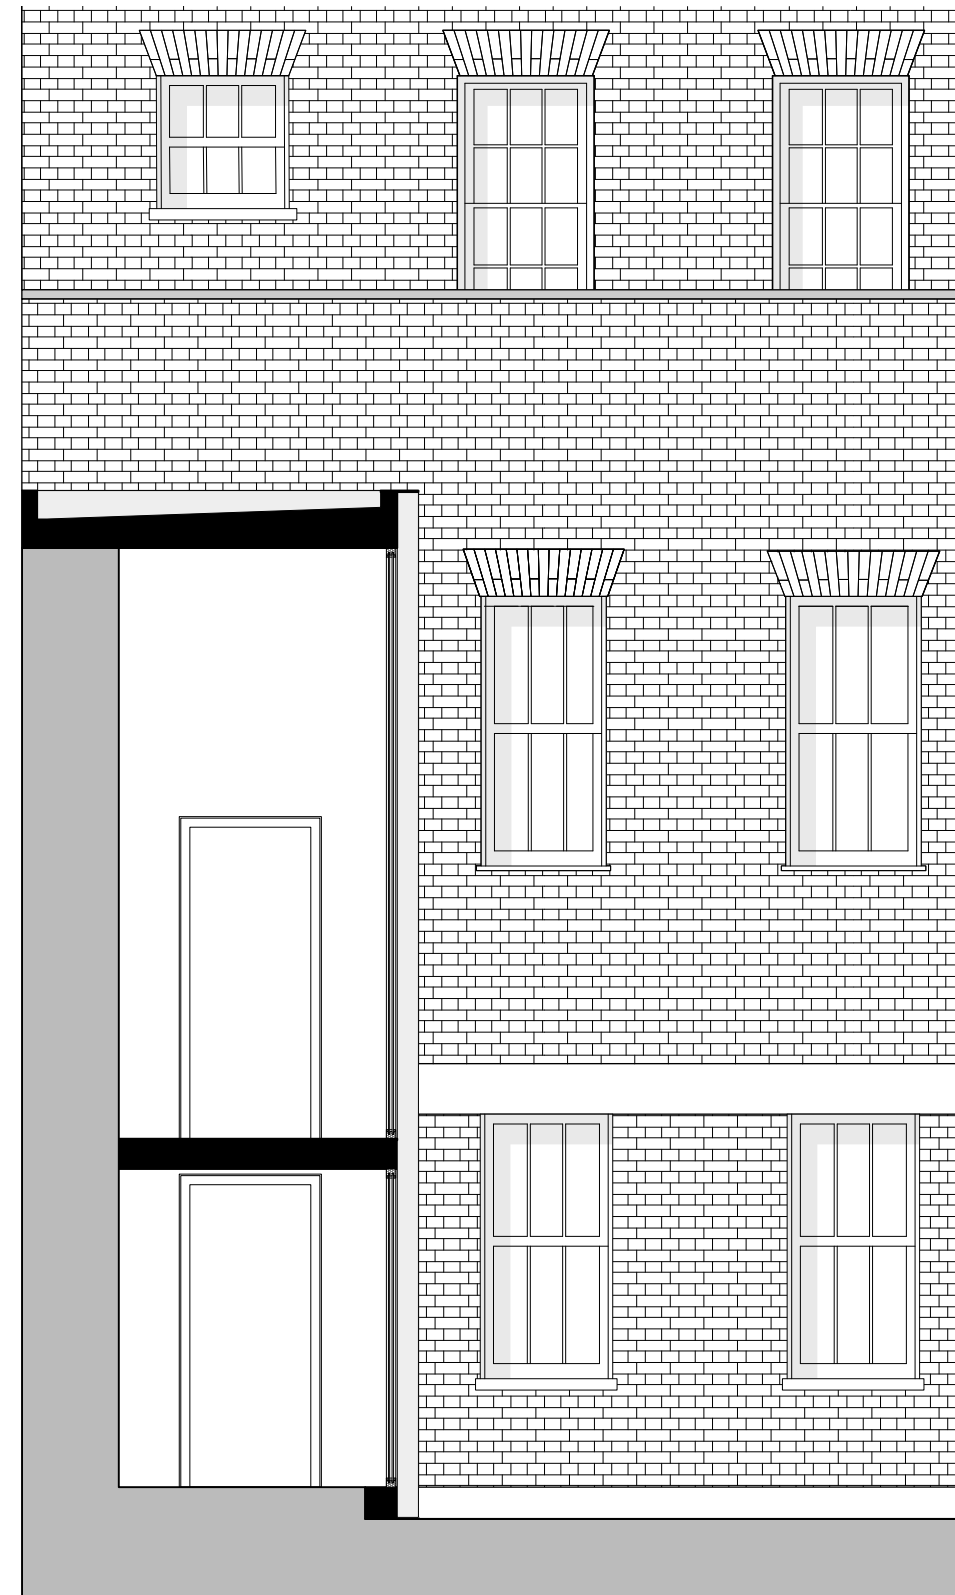

2 Proposed Section BB
Scale: 1:100 @ A3

EXISTING 
PROPOSED 

DO NOT SCALE FROM THE DRAWING. ALL DIMENSIONS ARE IN MM AND INDICATIVE ONLY. © RUNDELL ASSOCIATES

PLANNING

Project Bedford Square Mews	Drawing Title Mews House	RUNDELL ASSOCIATES	
Client M. Wilner & R. Villiers	Proposed Section AA	Architecture & Design 12 Salem Rd, London W2 4DL +44 (0)207 483 8360 office@rundellassociates.com rundellassociates.com	
Structural Engineer -	Proposed Section BB		
Services Engineer -	Date 15.09.20	Revision P5-A	Drawing No.
Quantity Surveyor Kevin Bottomley	Scale 1:50 @ A3		P5-320
	Job No. 3803	Drawn by JH	Checked SS