
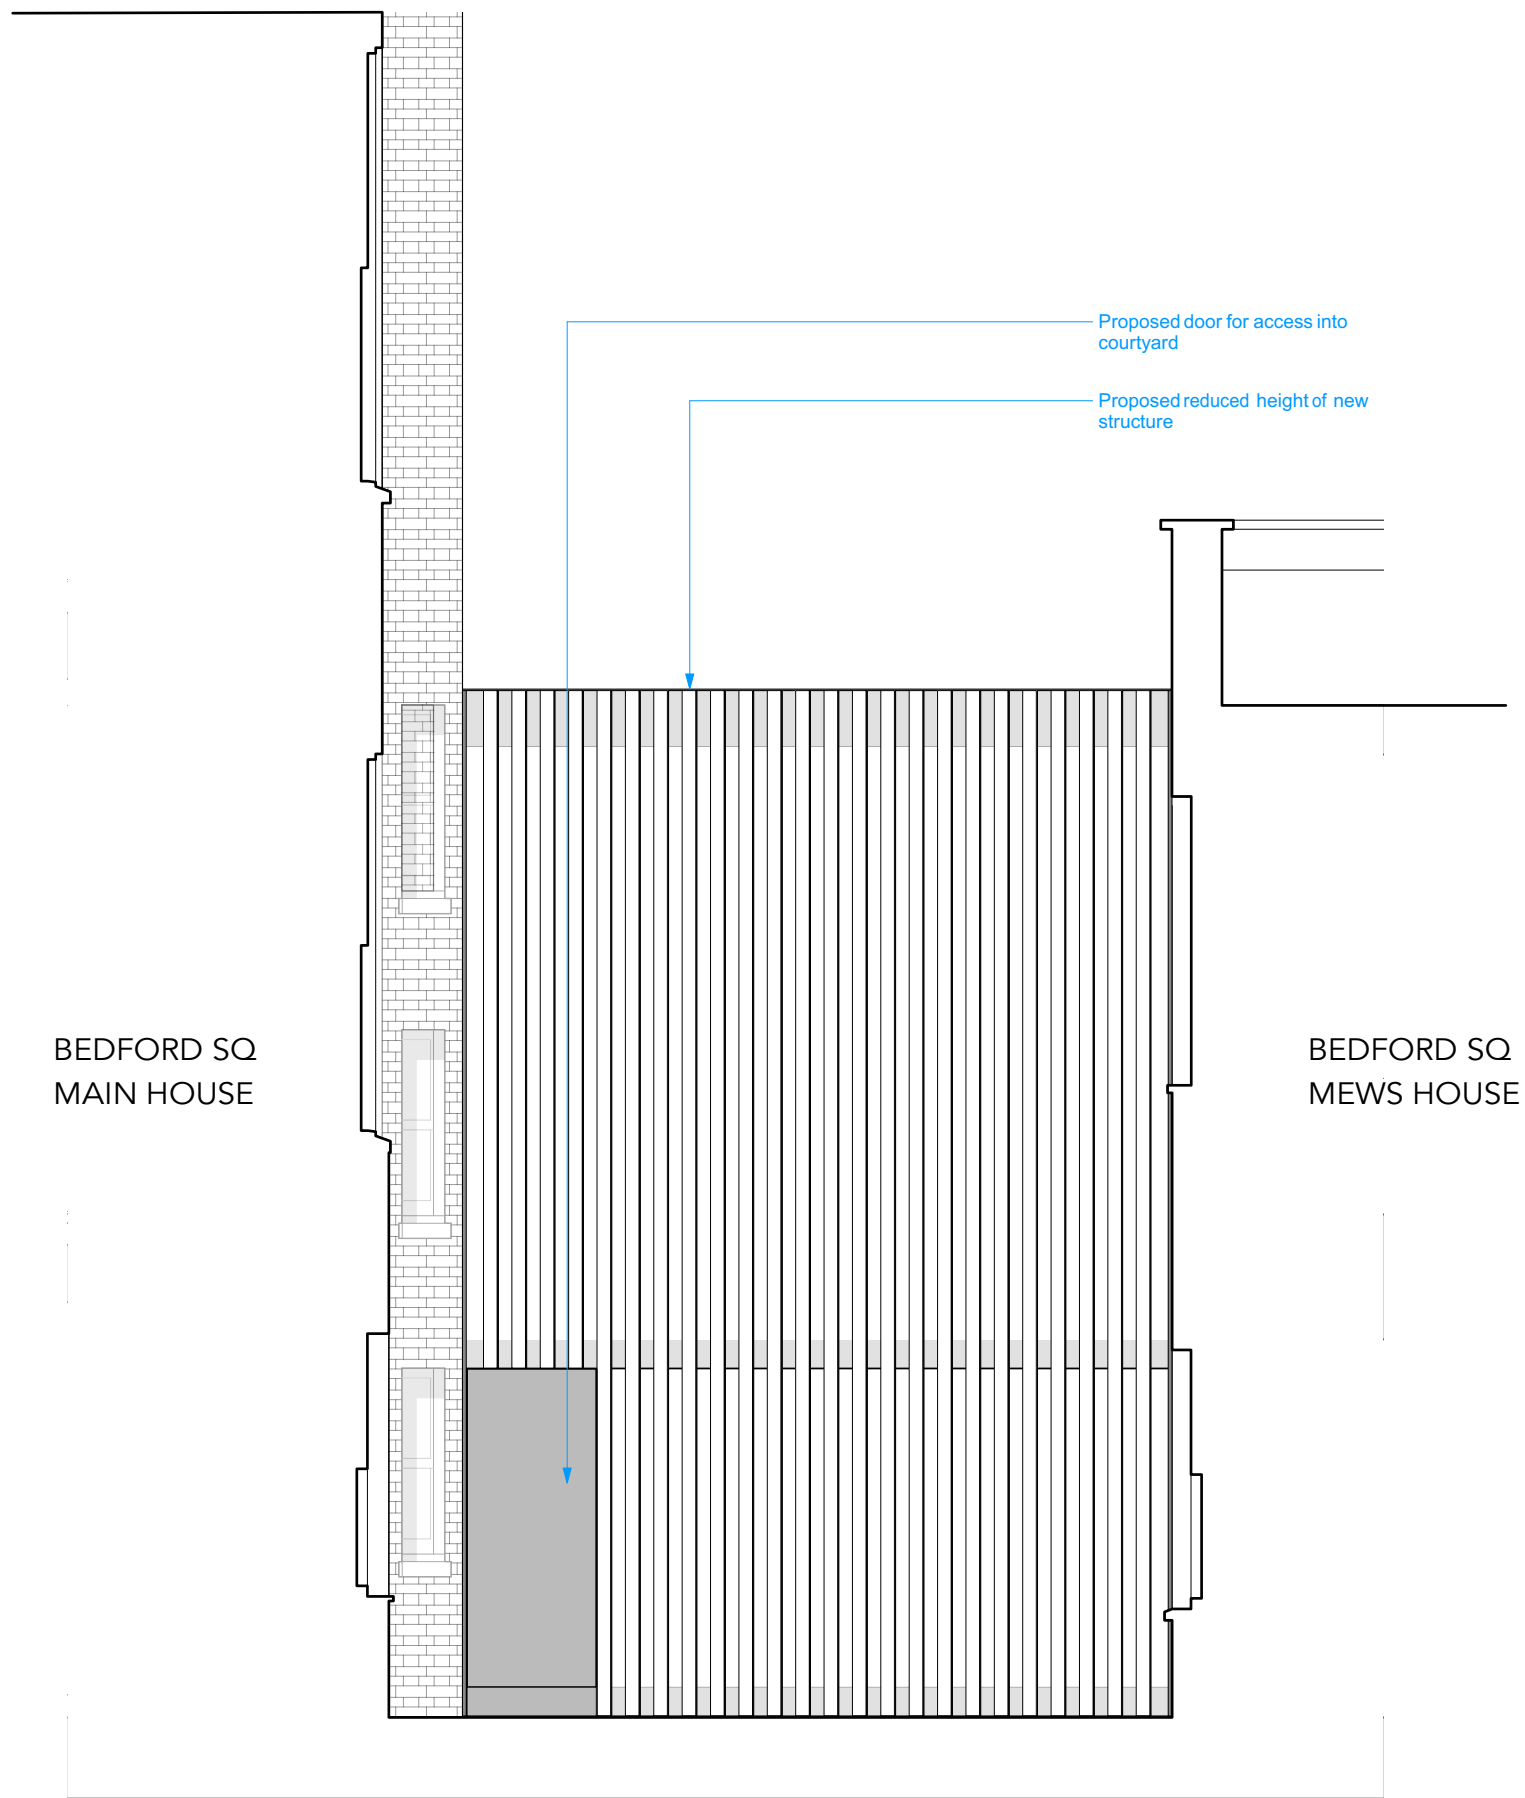



KEY PLAN

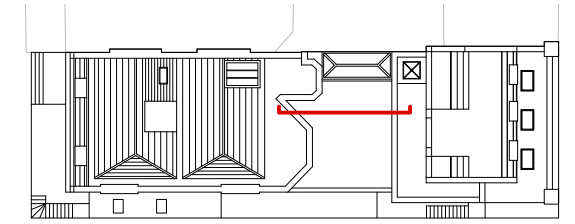

BEDFORD SQ  
MAIN HOUSE

BEDFORD SQ  
MEWS HOUSE

**1** Proposed Elevation - Facing Courtyard  
Scale: 1:50 @ A3

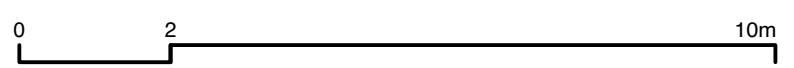

**PLANNING**

Project <b>Bedford Square Mews</b>	Drawing Title Link	<b>RUNDELL ASSOCIATES</b> Architecture & Design 12 Salem Rd, London W2 4DL +44 (0)207 483 8360 office@rundellassociates.com rundellassociates.com	
Client M. Wilner & R. Villiers	Proposed Elevation		
Structural Engineer -	Facing Courtyard	Drawing No. <b>P5-310</b>	
Services Engineer -	Date 15.09.20		Revision P5-A
Quantity Surveyor Kevin Bottomley	Scale 1:50 @ A3	Job No. 3803	
		Drawn by JH	Checked SS

DO NOT SCALE FROM THE DRAWING. ALL DIMENSIONS ARE IN MM AND INDICATIVE ONLY. © RUNDELL ASSOCIATES