


Rear Gate Elevation Street View
As Proposed

1:50

KEY TO MATERIALS	
1	New Bi-folding vehicular speed gates
2	New DDA pedestrian gate
3	New pedestrian intercom + keypad
4	New vehicle intercom + keypad
5	New powder coated tubular railing to match existing
6	New Guardrail
7	Existing boundary wall
8	New exit push button on post
9	Existing painted metal tubular railing
10	Existing dwarf brickwall
11	New dwarf retaining wall
12	New warning light
13	New reflective markers
14	New security spikes
15	New warning signage

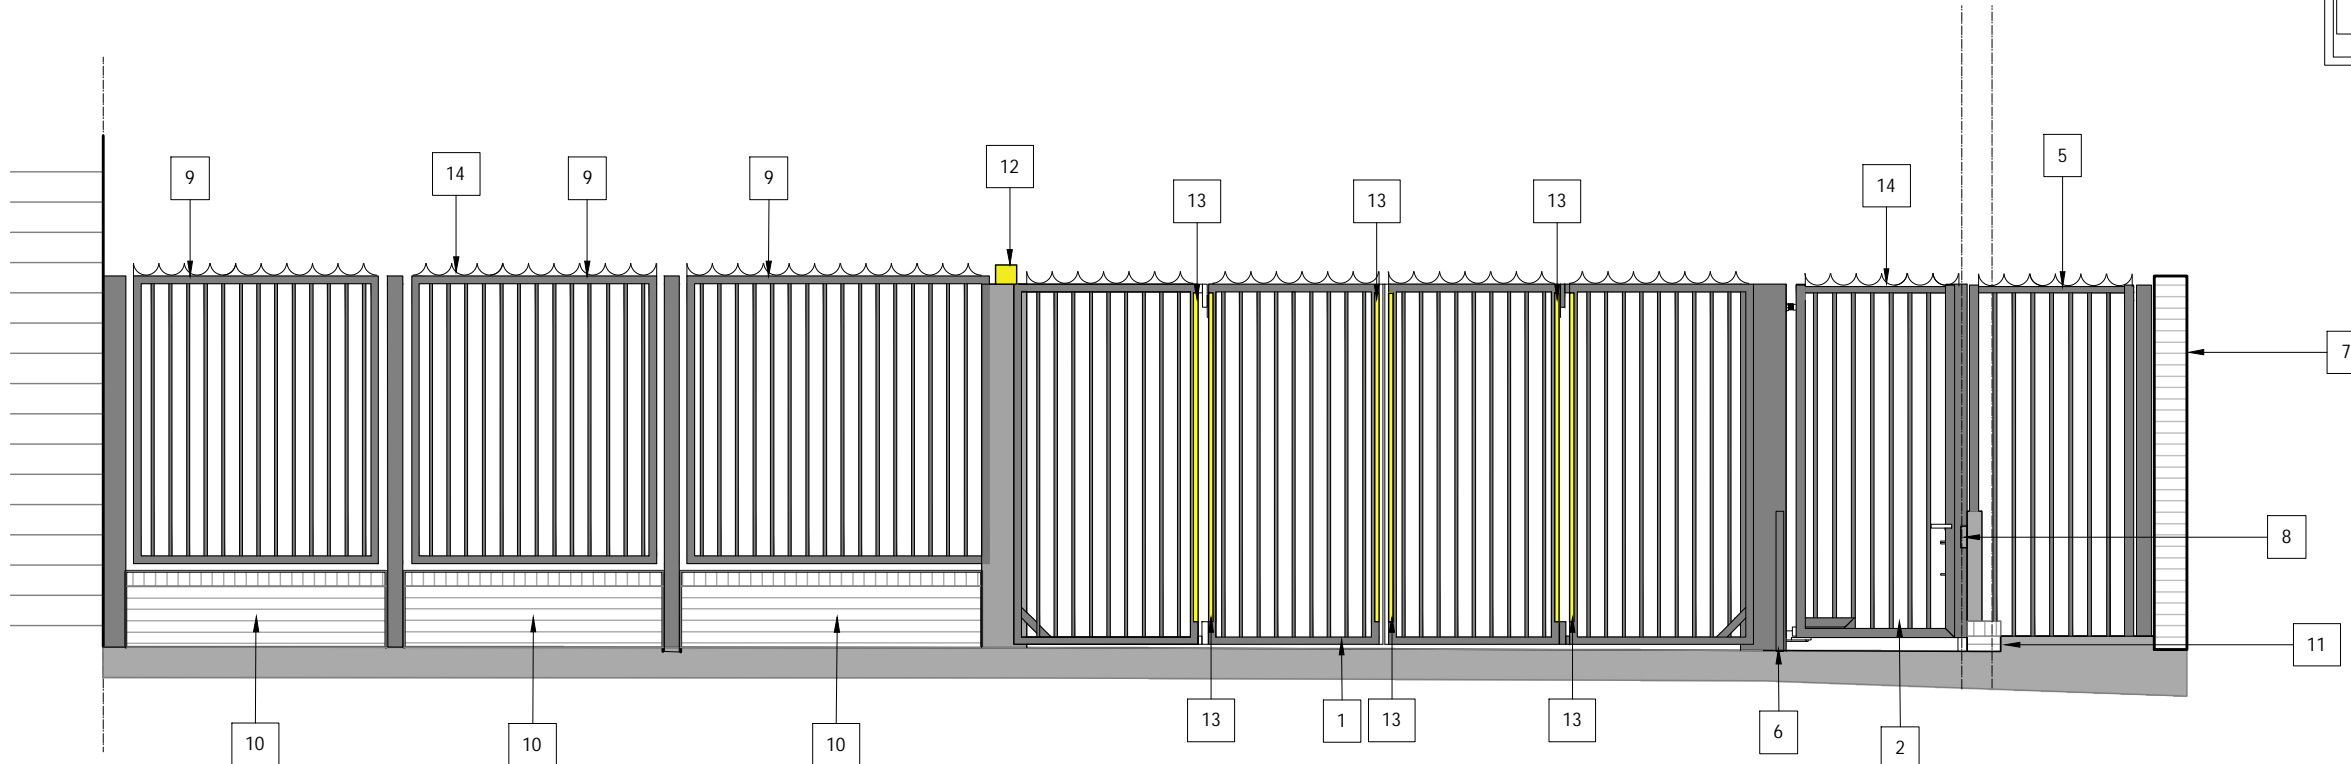

Rear Gate Elevation View From Yard
As Proposed

1:50

rev.	description	date	chkd.
client : London Fire Commissioner			
project : Euston Fire Station Euston Road, Camden NW1 2DH			
drawing title : Rear Gate Elevations As Proposed			

FulkersBaileyRussell
 london | gravesend | brighton | bristol | leeds | reading | manchester
 info@fulkers.co.uk // www.fulkers.co.uk // 01474 369175

drawn:AS	chkd:BW	date: Jan 2020
status: PLANNING	scale: 1:50 @ A3	
proj no: 20/2472		
drg no: 00-16	rev no:	