
The Copyright of this drawing remains with The Fulker Consultancy Ltd and is not to be reproduced without written approval.

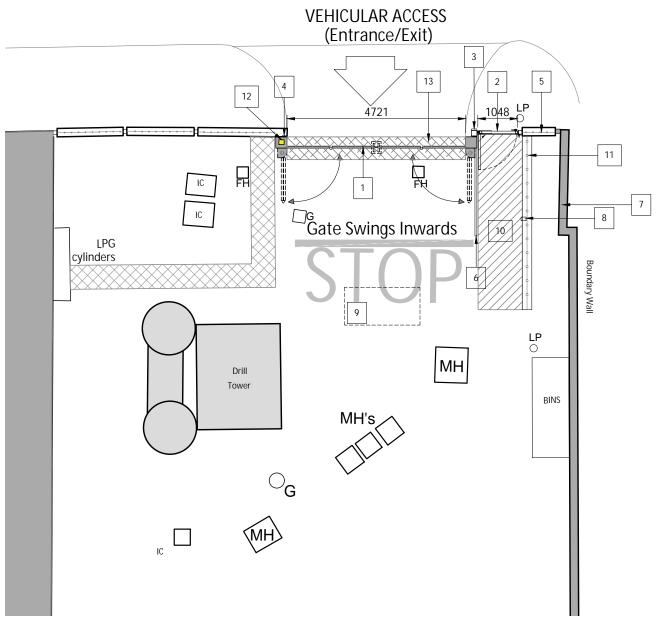

2m

Rear Gates Plan

1:100

As Proposed

1:100

8m

6m

10m

ŀ	KEY TO MATERIALS
	New Bi-folding vehicular speed gates
	New DDA pedestrian gate
	3 New pedestrian intercom + keypad
	New vehicle intercom + keypad
	5 New powder coated tubular railing to match existing
	6 New Guardrail
	7 Existing boundary wall
	8 New exit push button on post
	9 New induction loop
	New levelled ground to be surfaced with concrete surface finish
	New Handrail on top of retaining wall
	New warning light
	13 New trench for ducts with new concrete surface finish

rev. description date chkd.

London Fire Commissioner

project :

Euston Fire Station Euston Road, Camden NW1 2DH

drawing title :

drg no :

Rear Gates Plan As Proposed

london | gravesend | brighton | bristol | leeds | reading | manchester info@fulkers.co.uk // www.fulkers.co.uk // 01474 369175

drawn:AS		chkd:BW	date: Jan 2020
status:	PLANN	ING	scale:1:100 @ A3
proj no :		20/2472	

00-15 rev no: