


THIS DRAWING IS PROTECTED BY COPYRIGHT - FIGURED DIMENSIONS ONLY TO BE TAKEN FROM THIS DRAWING. DIMENSIONS TO BE CHECKED ON SITE AND ANY DISCREPANCIES REPORTED TO THE ARCHITECT IMMEDIATELY.				
PURPOSE OF ISSUE: (A)FOR COMMENT / CO-ORDINATION (B)FOR INFORMATION (C)FOR APPROVAL (D)FOR TENDER (E)FOR CONSTRUCTION (F)FINAL DESIGN DRAWING				
Rev	Rev Date	Revision Description	Drawn/Checked	Purpose of Issue
/	06/10/2020	Issued for Planning	CG/BF	.

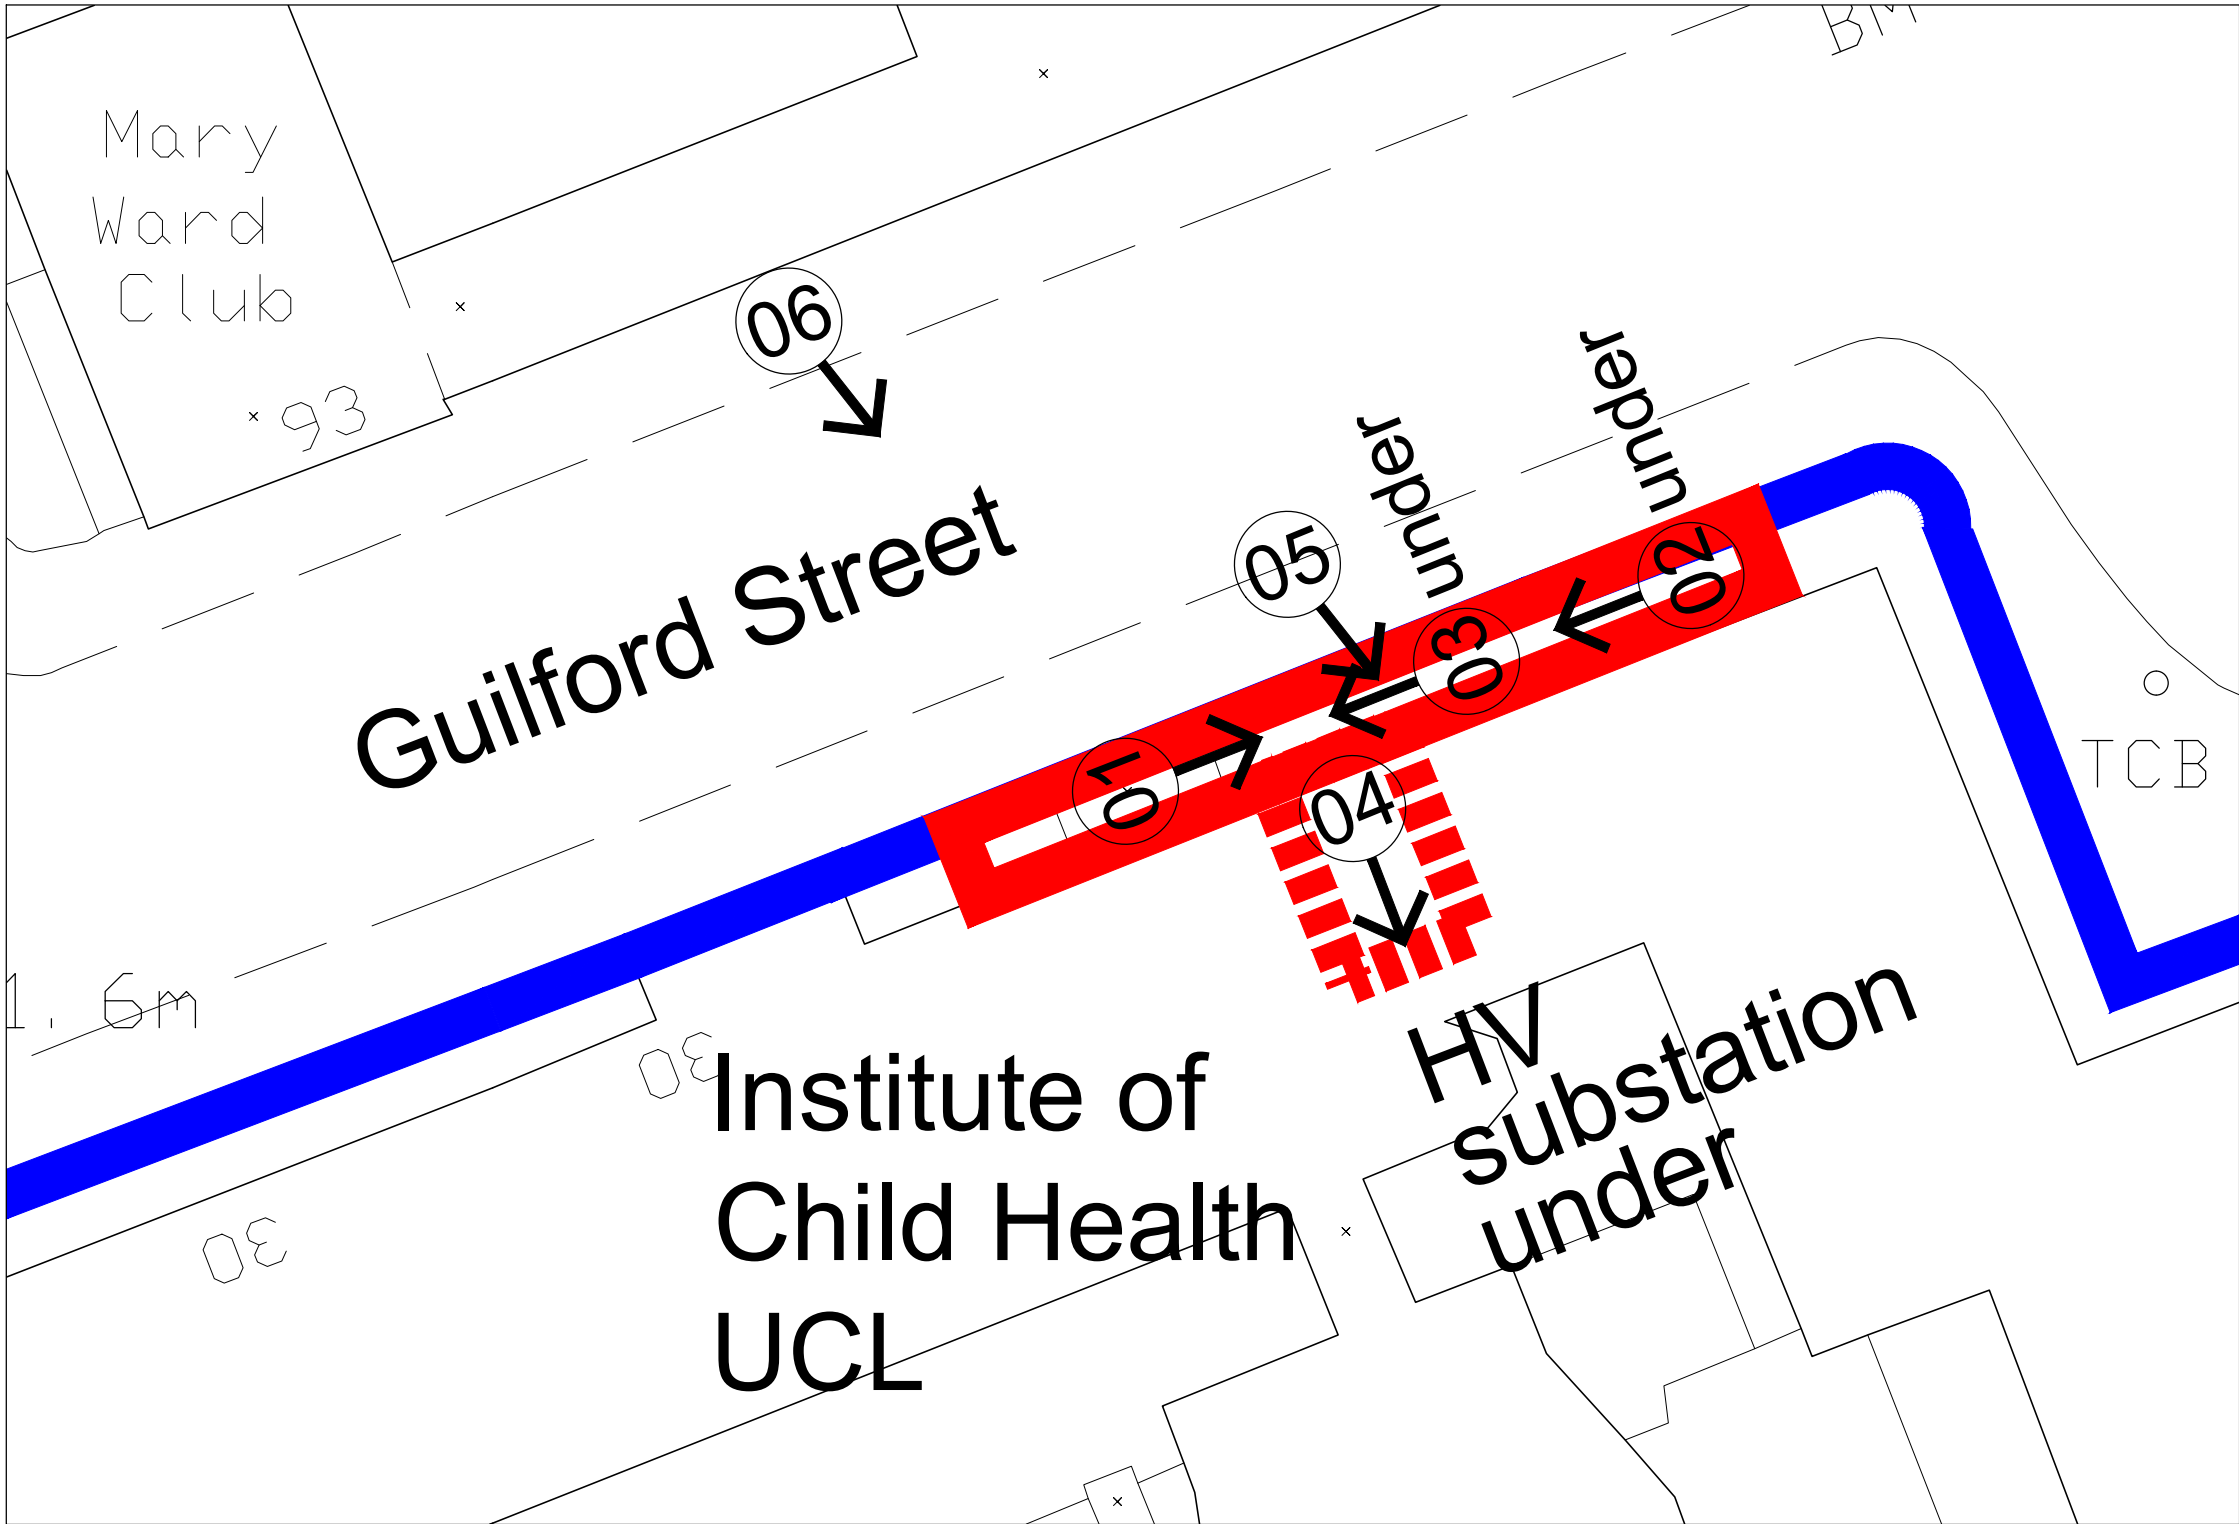

Notes :

1. This drawing is based upon Survey drawing .

2. All levels refer to FFL levels


3. This drawing is to be read in conjunction with the GA drawings as well as any relevant contextual elevations / photos

Legend :

Boundary line

Site line

Adjoining properties

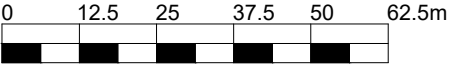

FOR PLANNING

For 1:1250 scale

Proposed Site Location Plan	20024 JOB NUMBER	(00)001 DRAWING NUMBER	/ REV
Great Ormond Street Hospital for Children HV Sub-Station	Oct. 2020 DATE	1:1250@A3 SCALE	

Ansell & Bailey Ltd Chartered Architects 99-101 Farringdon Road London EC1R 3BN 020 7387 0141 architects@ansellandbailey.com

ANSELL + BAILEY

