
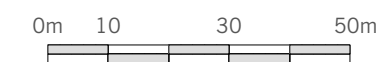


Full Planning Application
Phyllis Court Hampstead
For proposed outdoor pool
& changing room facilities

Drawings
10/2020



C_PCP E01	Location Plan	1:1250 @ A3
C_PCP E02	Existing Block Plan	1:500 @ A3
C_PCP E03	Existing Site Plan	1:250 @ A3
C_PCP P01	Proposed Block Plan	1:500 @ A3
C_PCP P02	Proposed Site Plan	1:250 @ A3
C_PCP P03	Proposed Ground Floor Plan	1:100 @ A3
C_PCP P04	Proposed Roof Plan	1:100 @ A3
C_PCP P05	Proposed Section A-A	1:100 @ A3
C_PCP P06	Proposed Front Elevation	1:100 @ A3
C_PCP P07	Proposed Plant Room	1:100 @ A3

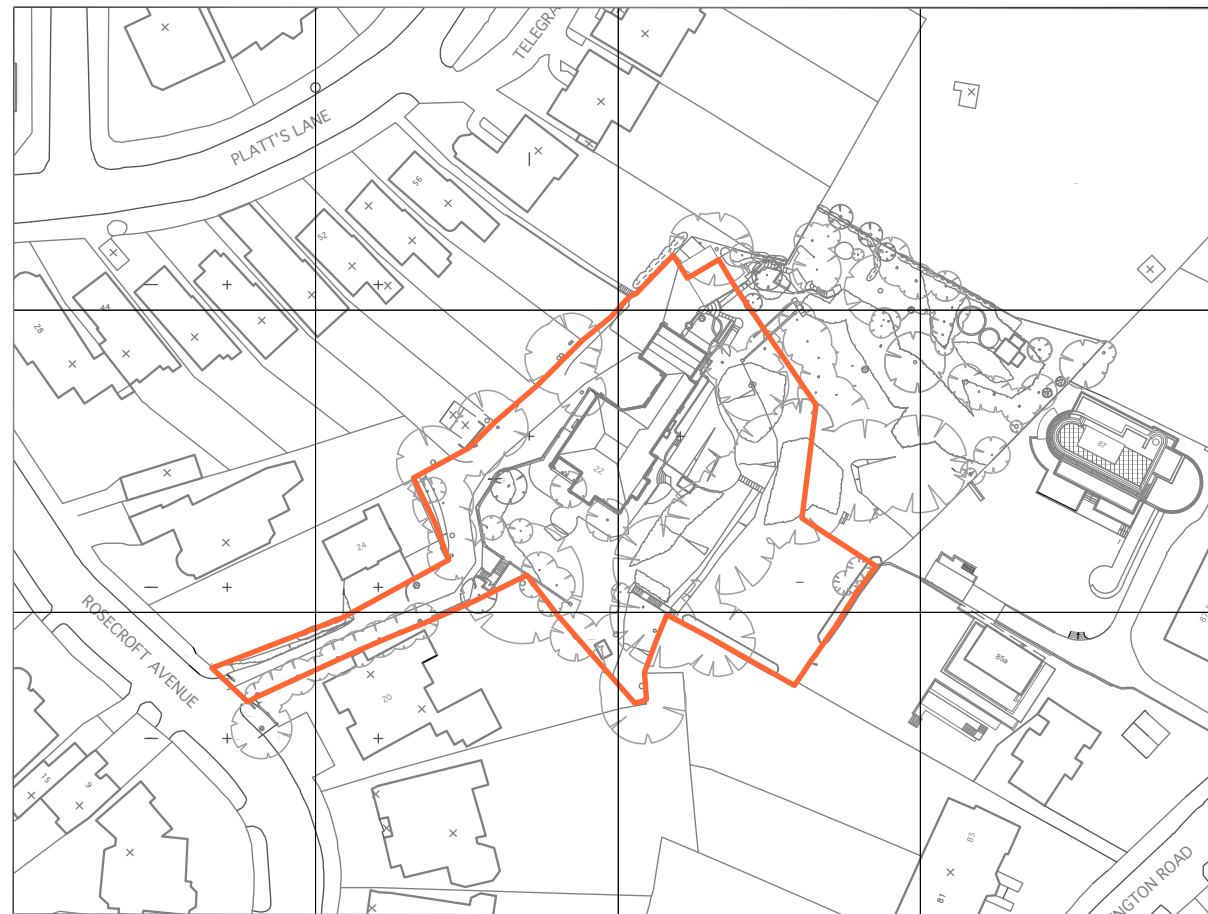

Full Planning Application
Phyllis Court Hampstead
For proposed outdoor pool
& changing room facilities


Existing Drawings




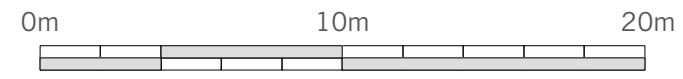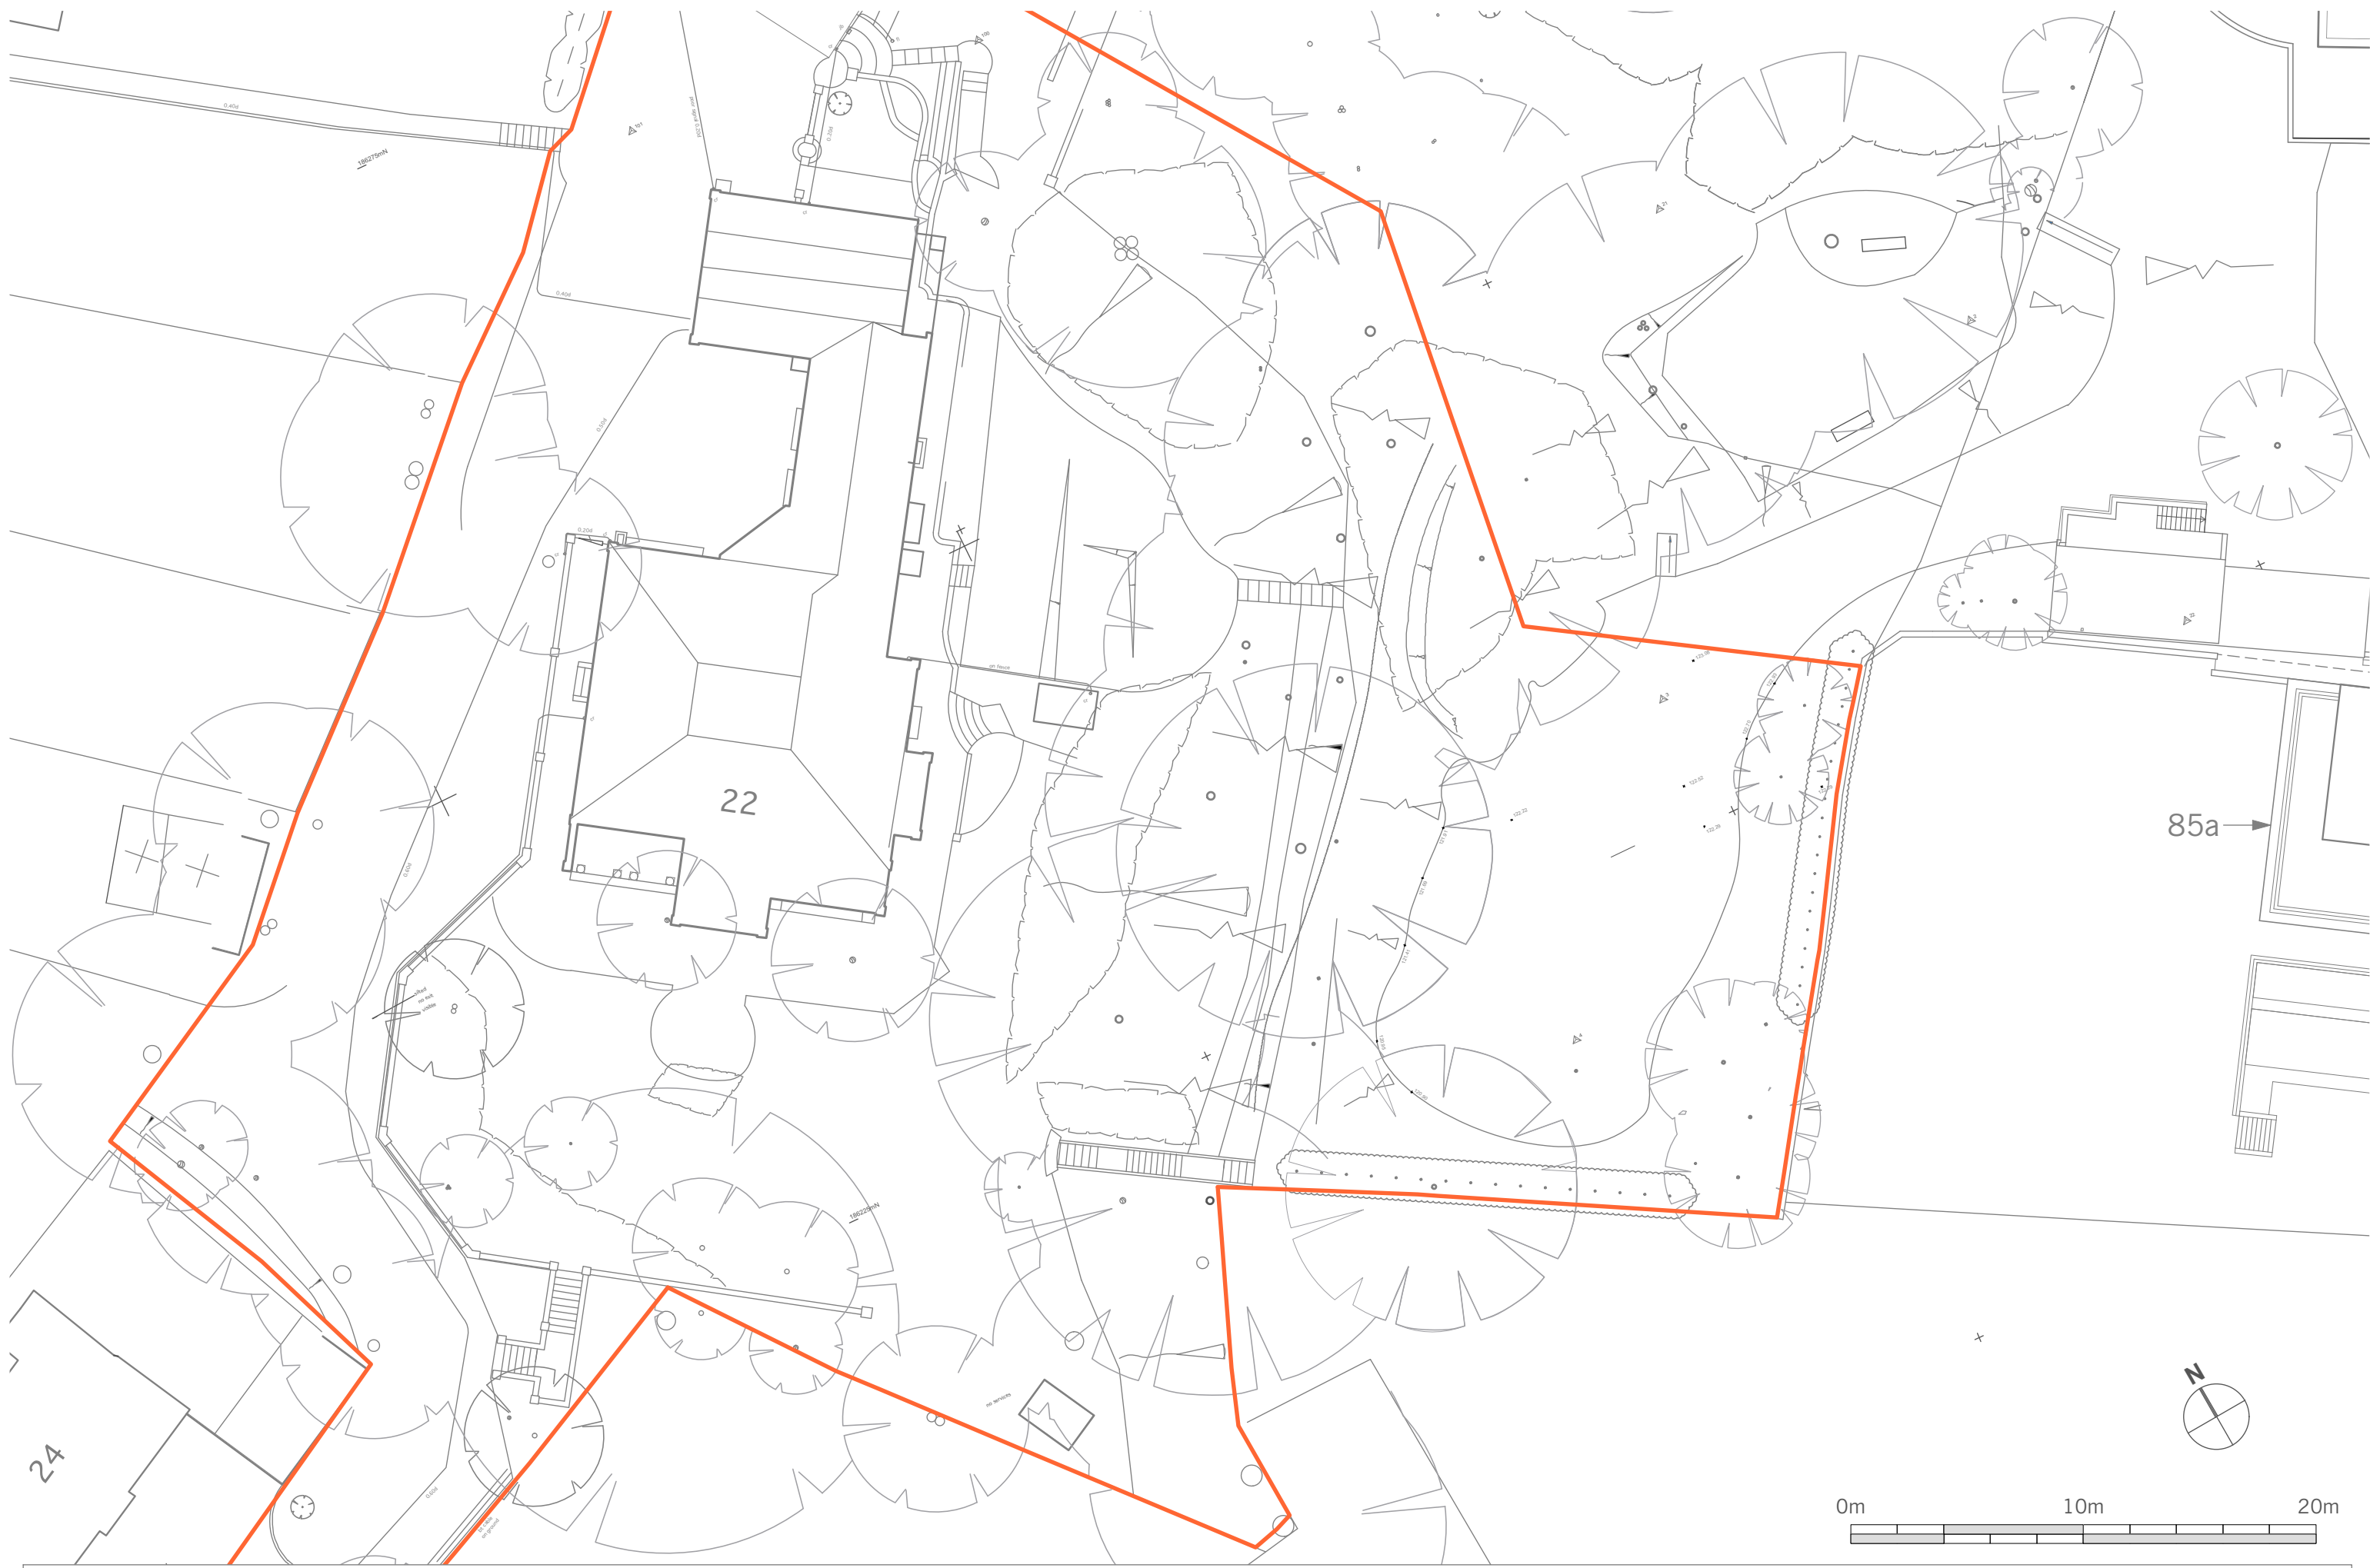

Full Planning Application
Phyllis Court Hampstead
For proposed outdoor pool
& changing room facilities



Proposed Drawings

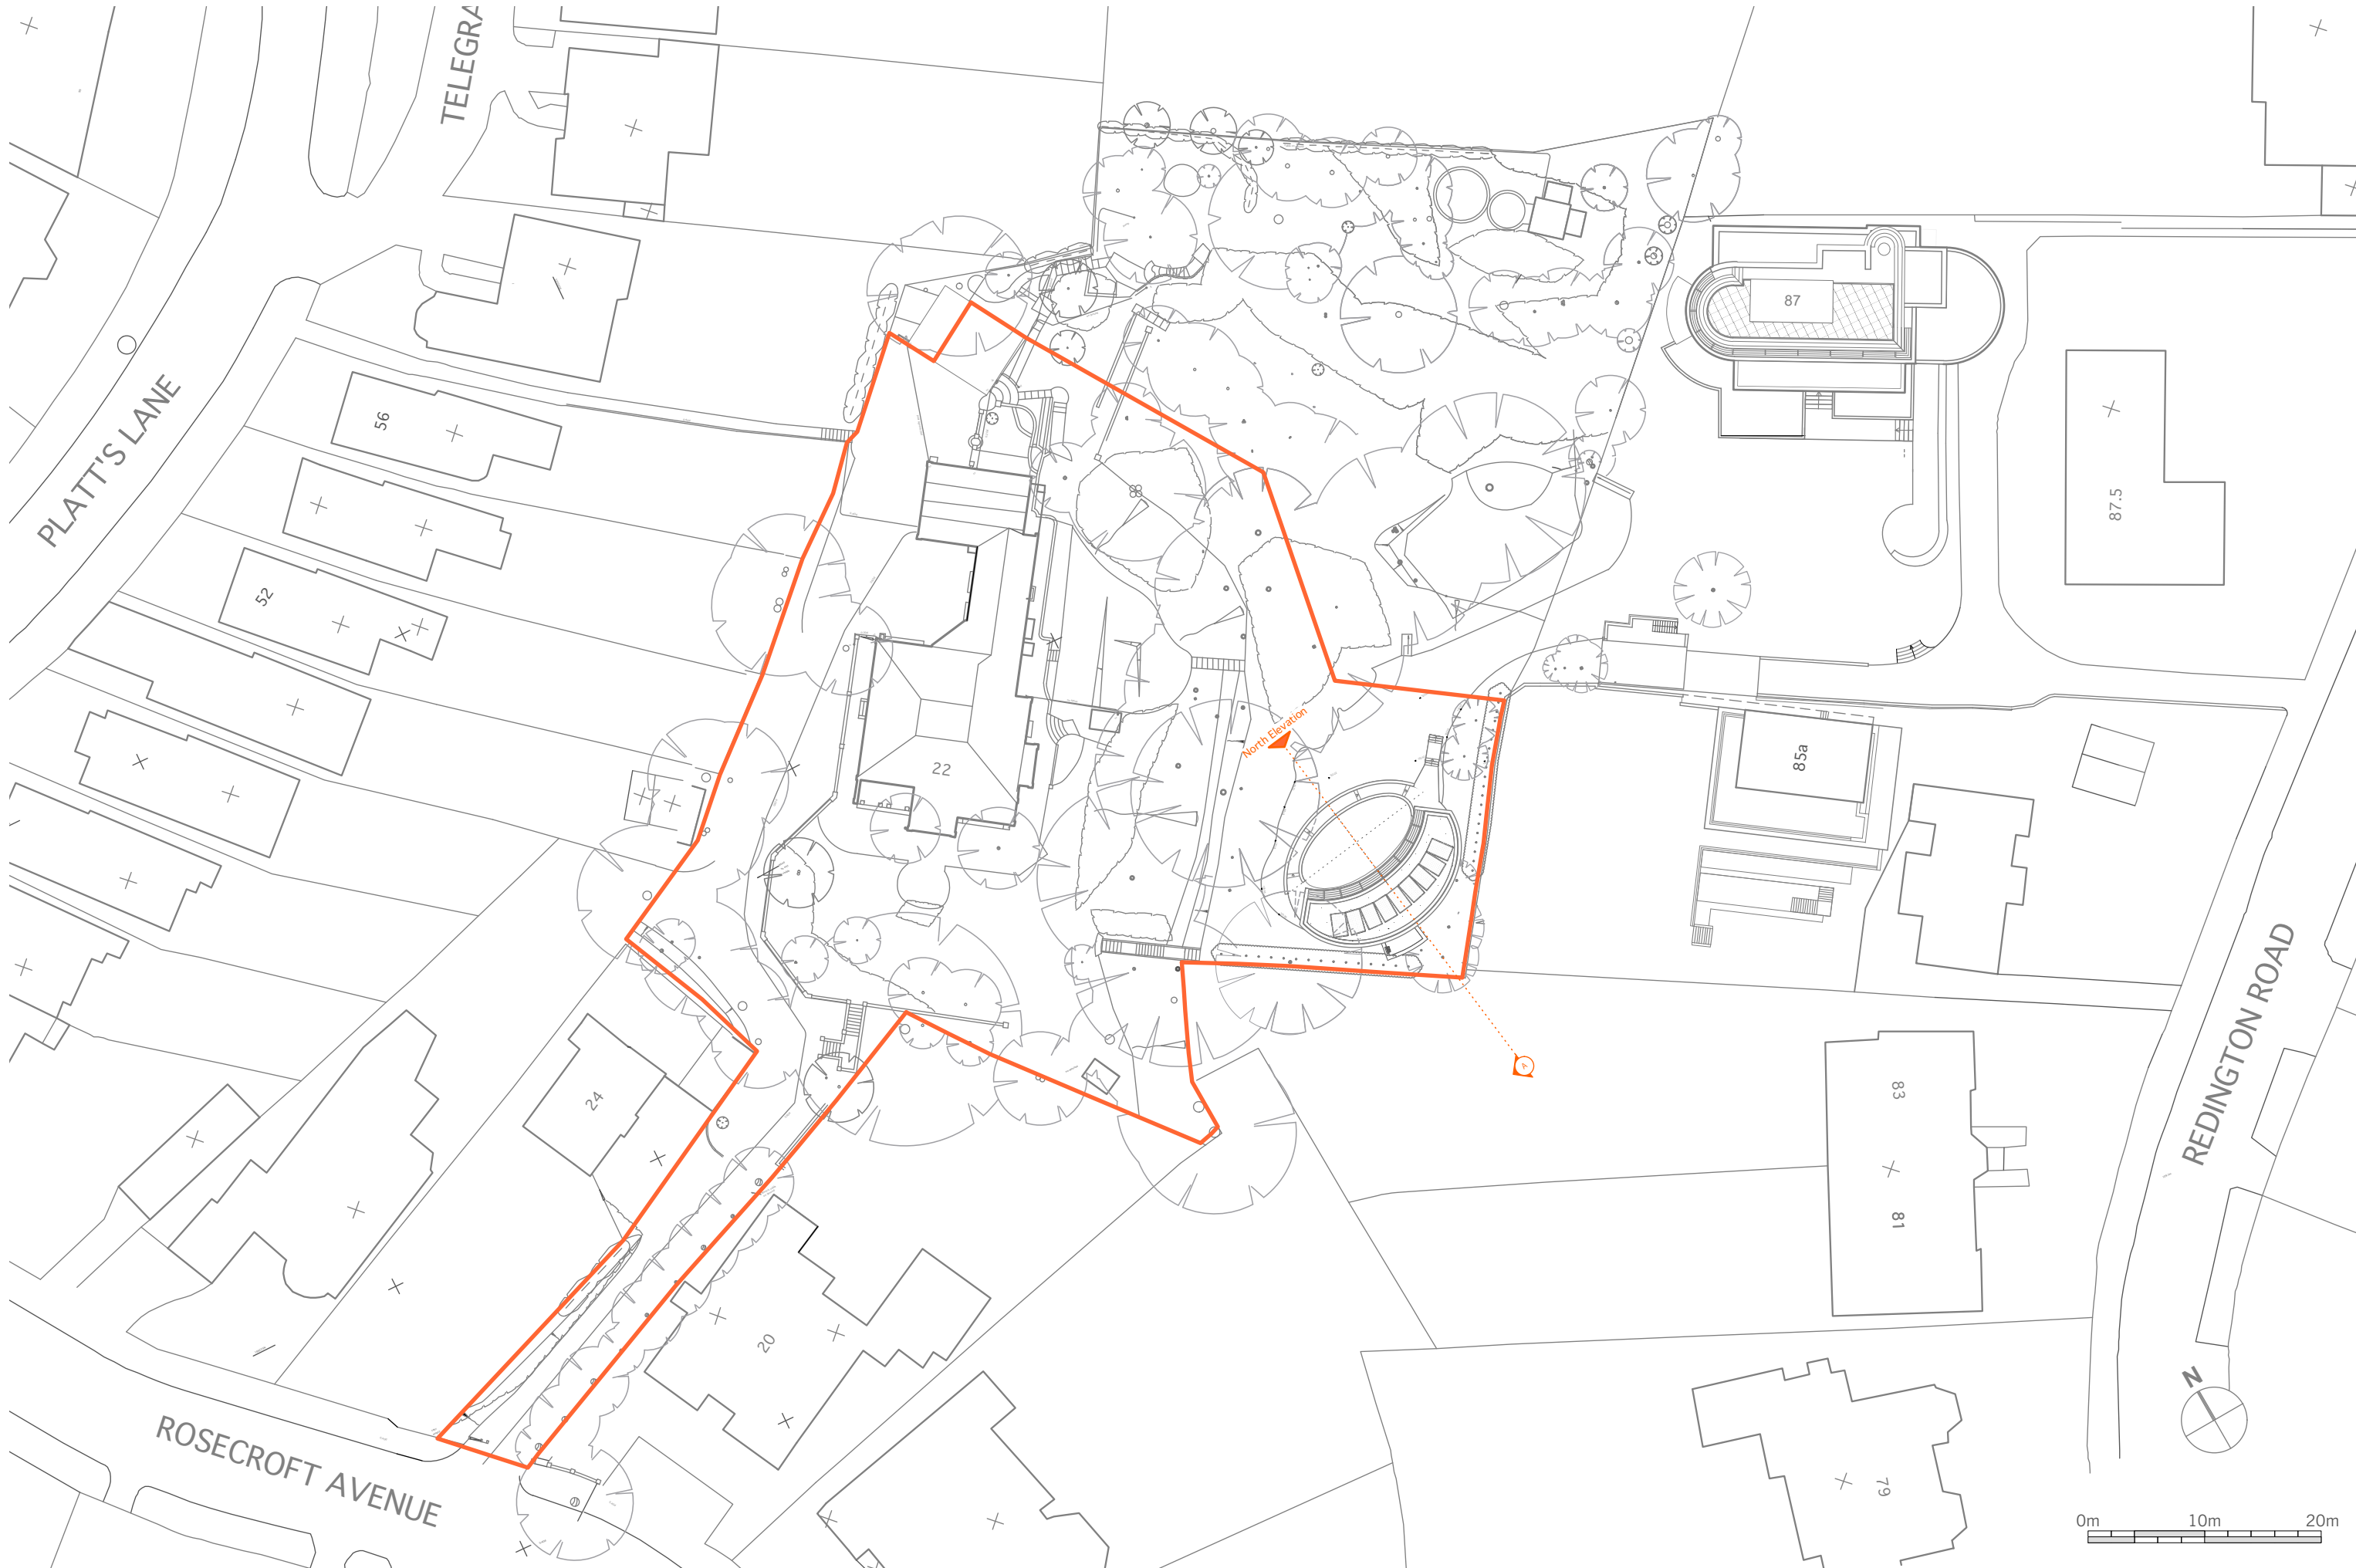


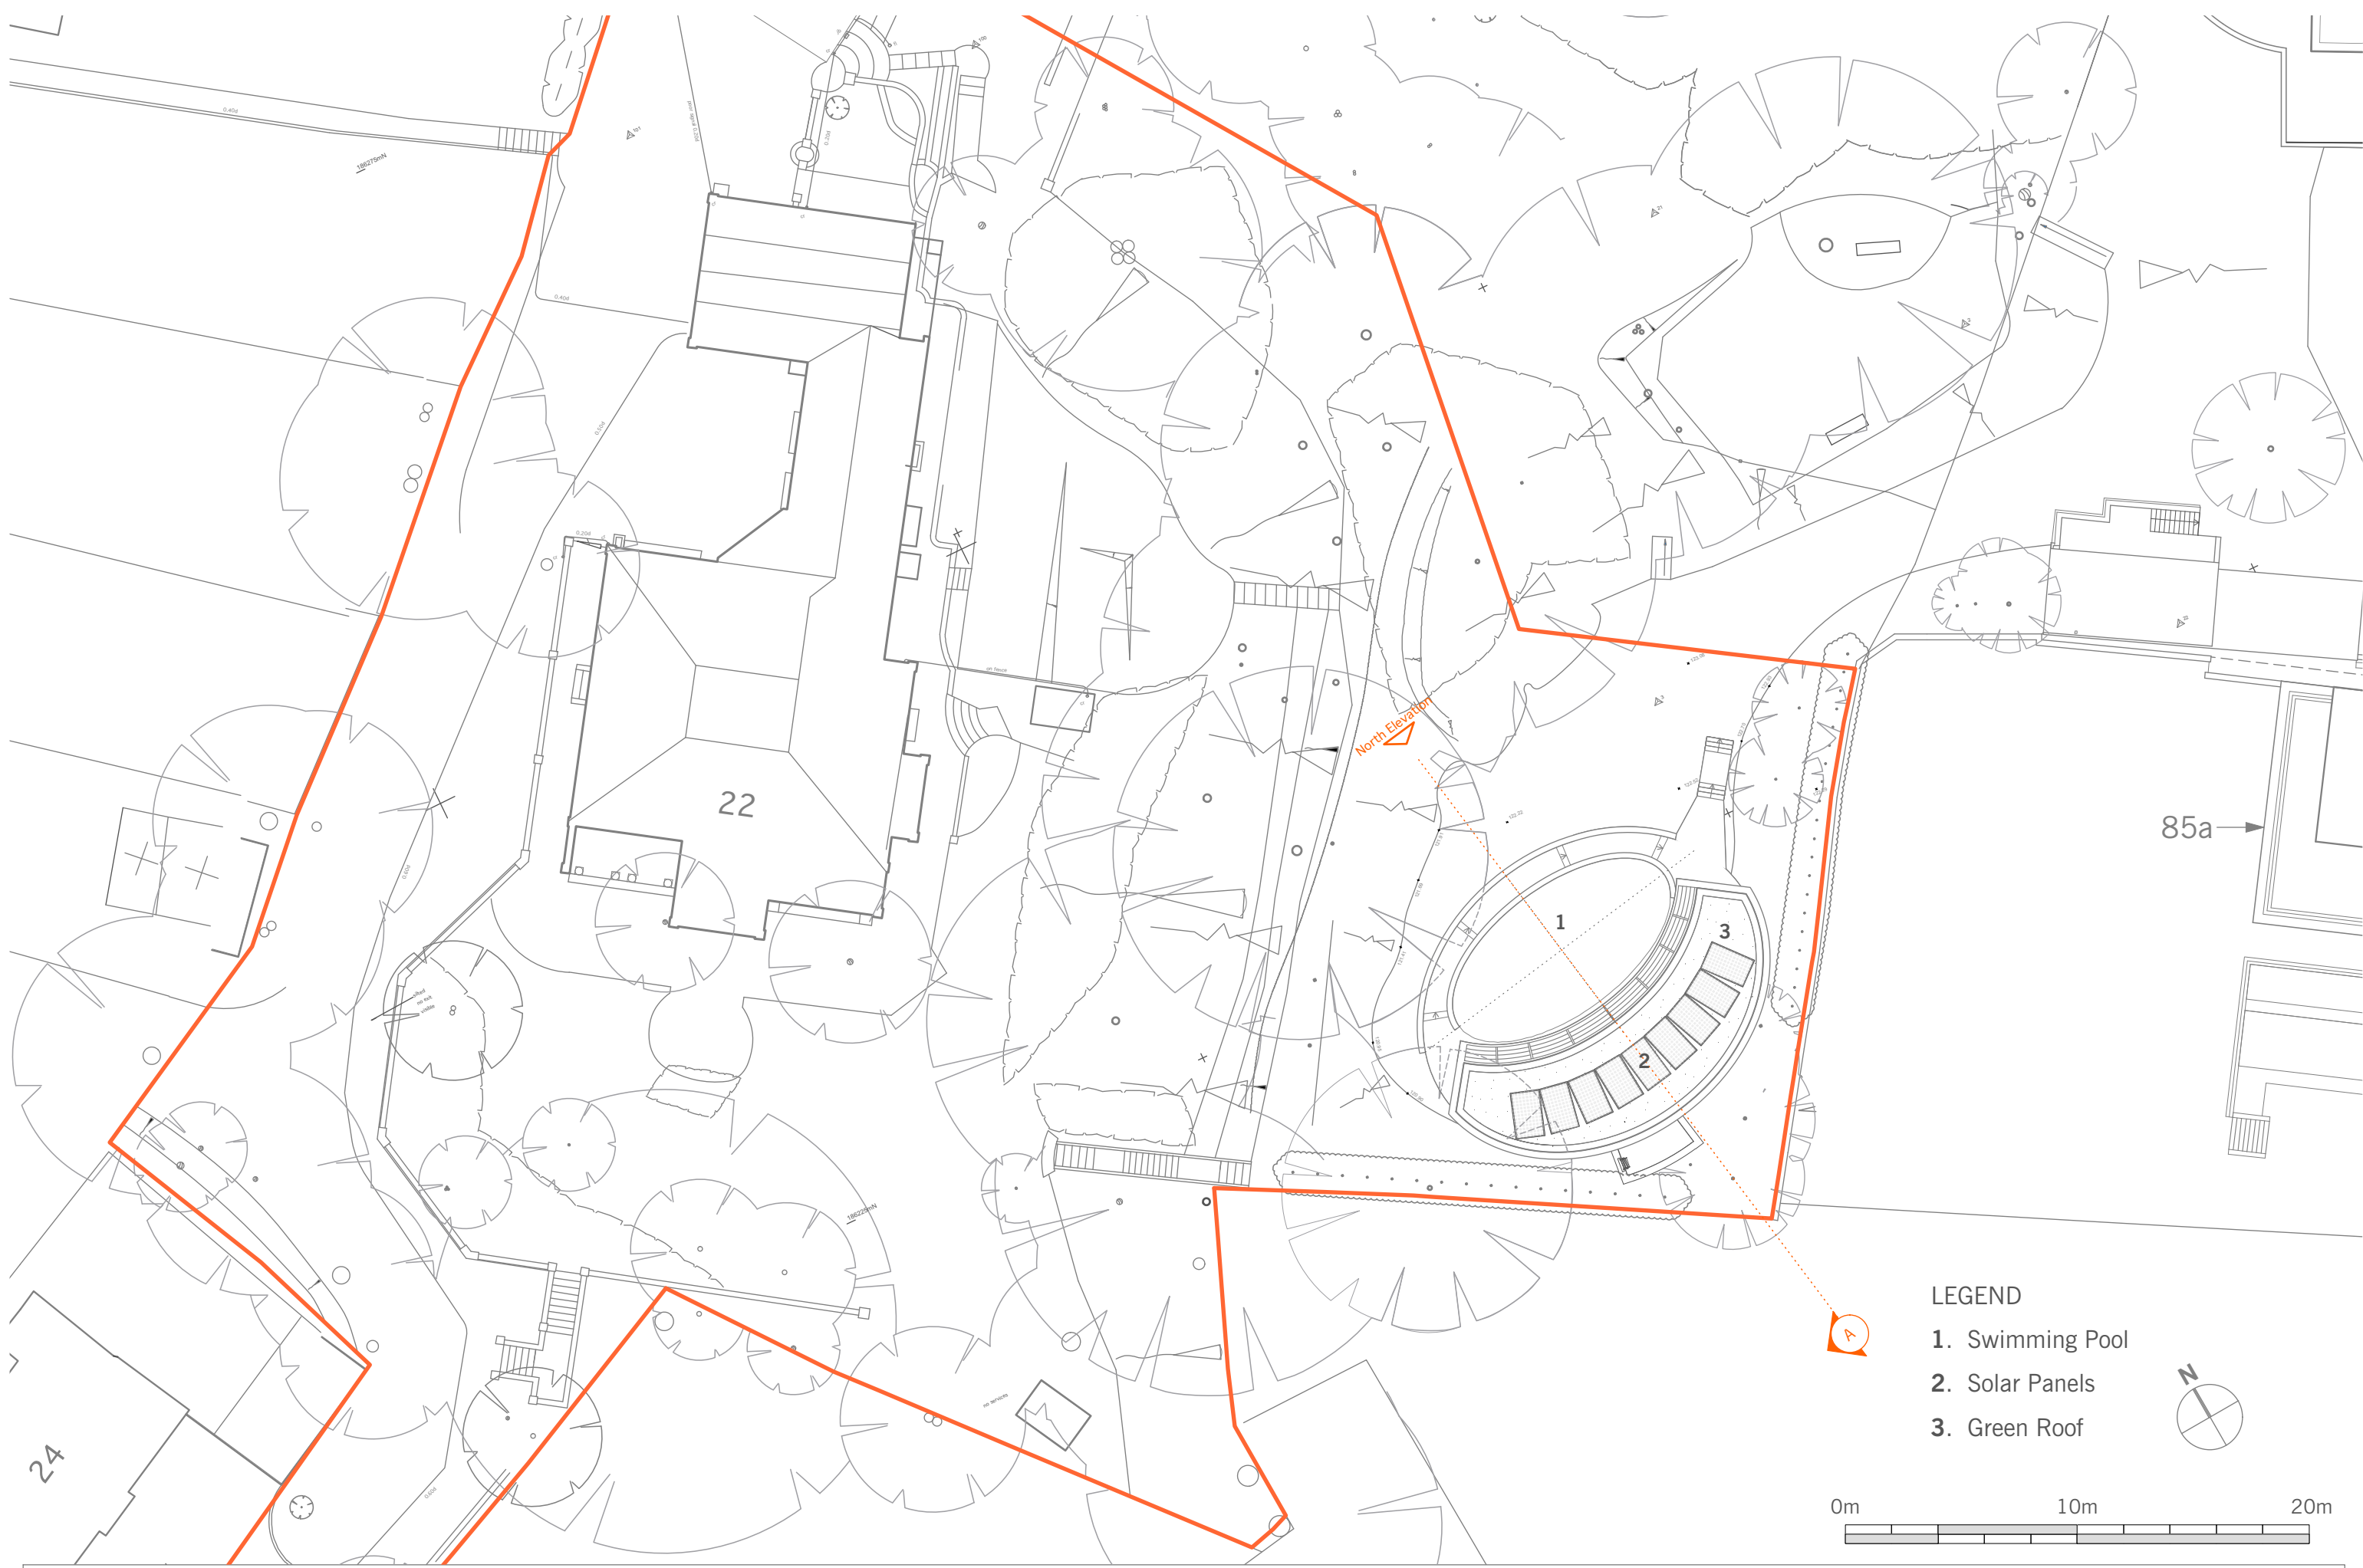

LEGEND

- 1. Swimming Pool
- 2. Solar Panels
- 3. Green Roof

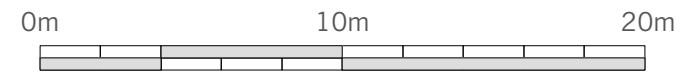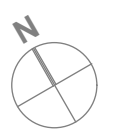


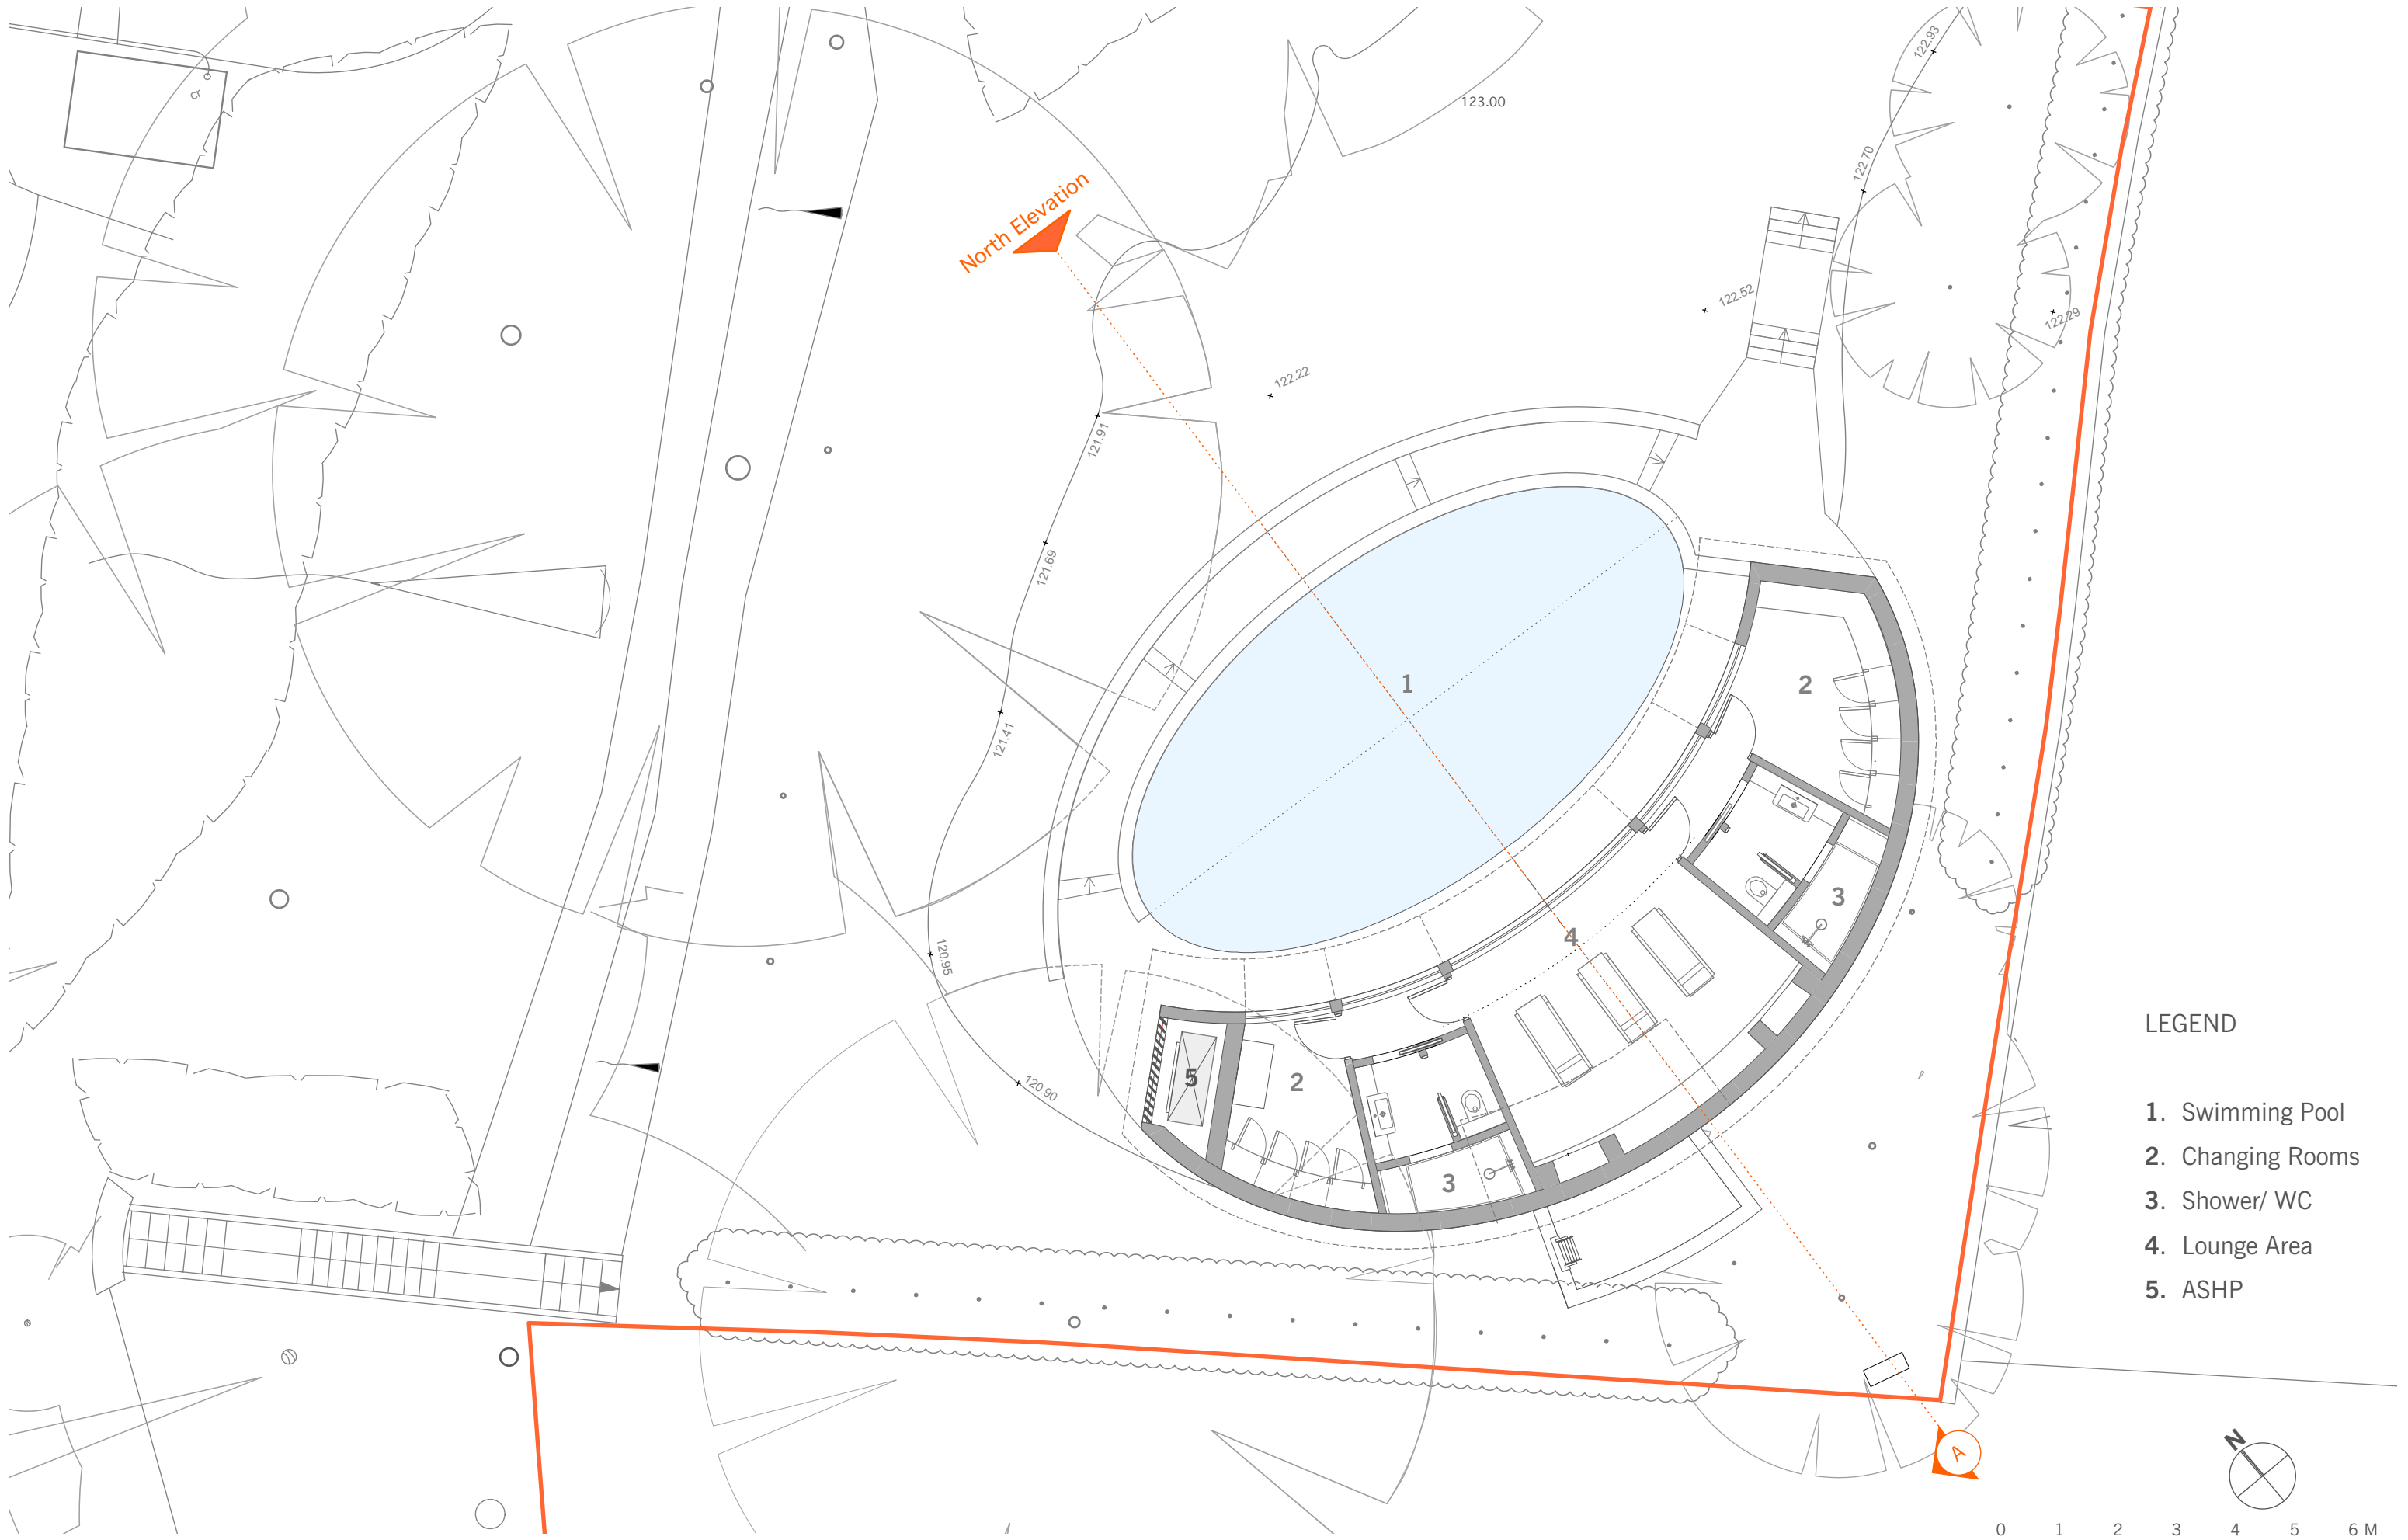

LEGEND

- 1. Swimming Pool
- 2. Changing Rooms
- 3. Shower/ WC
- 4. Lounge Area
- 5. ASHP

See Plant Room drawing C_PCP_07

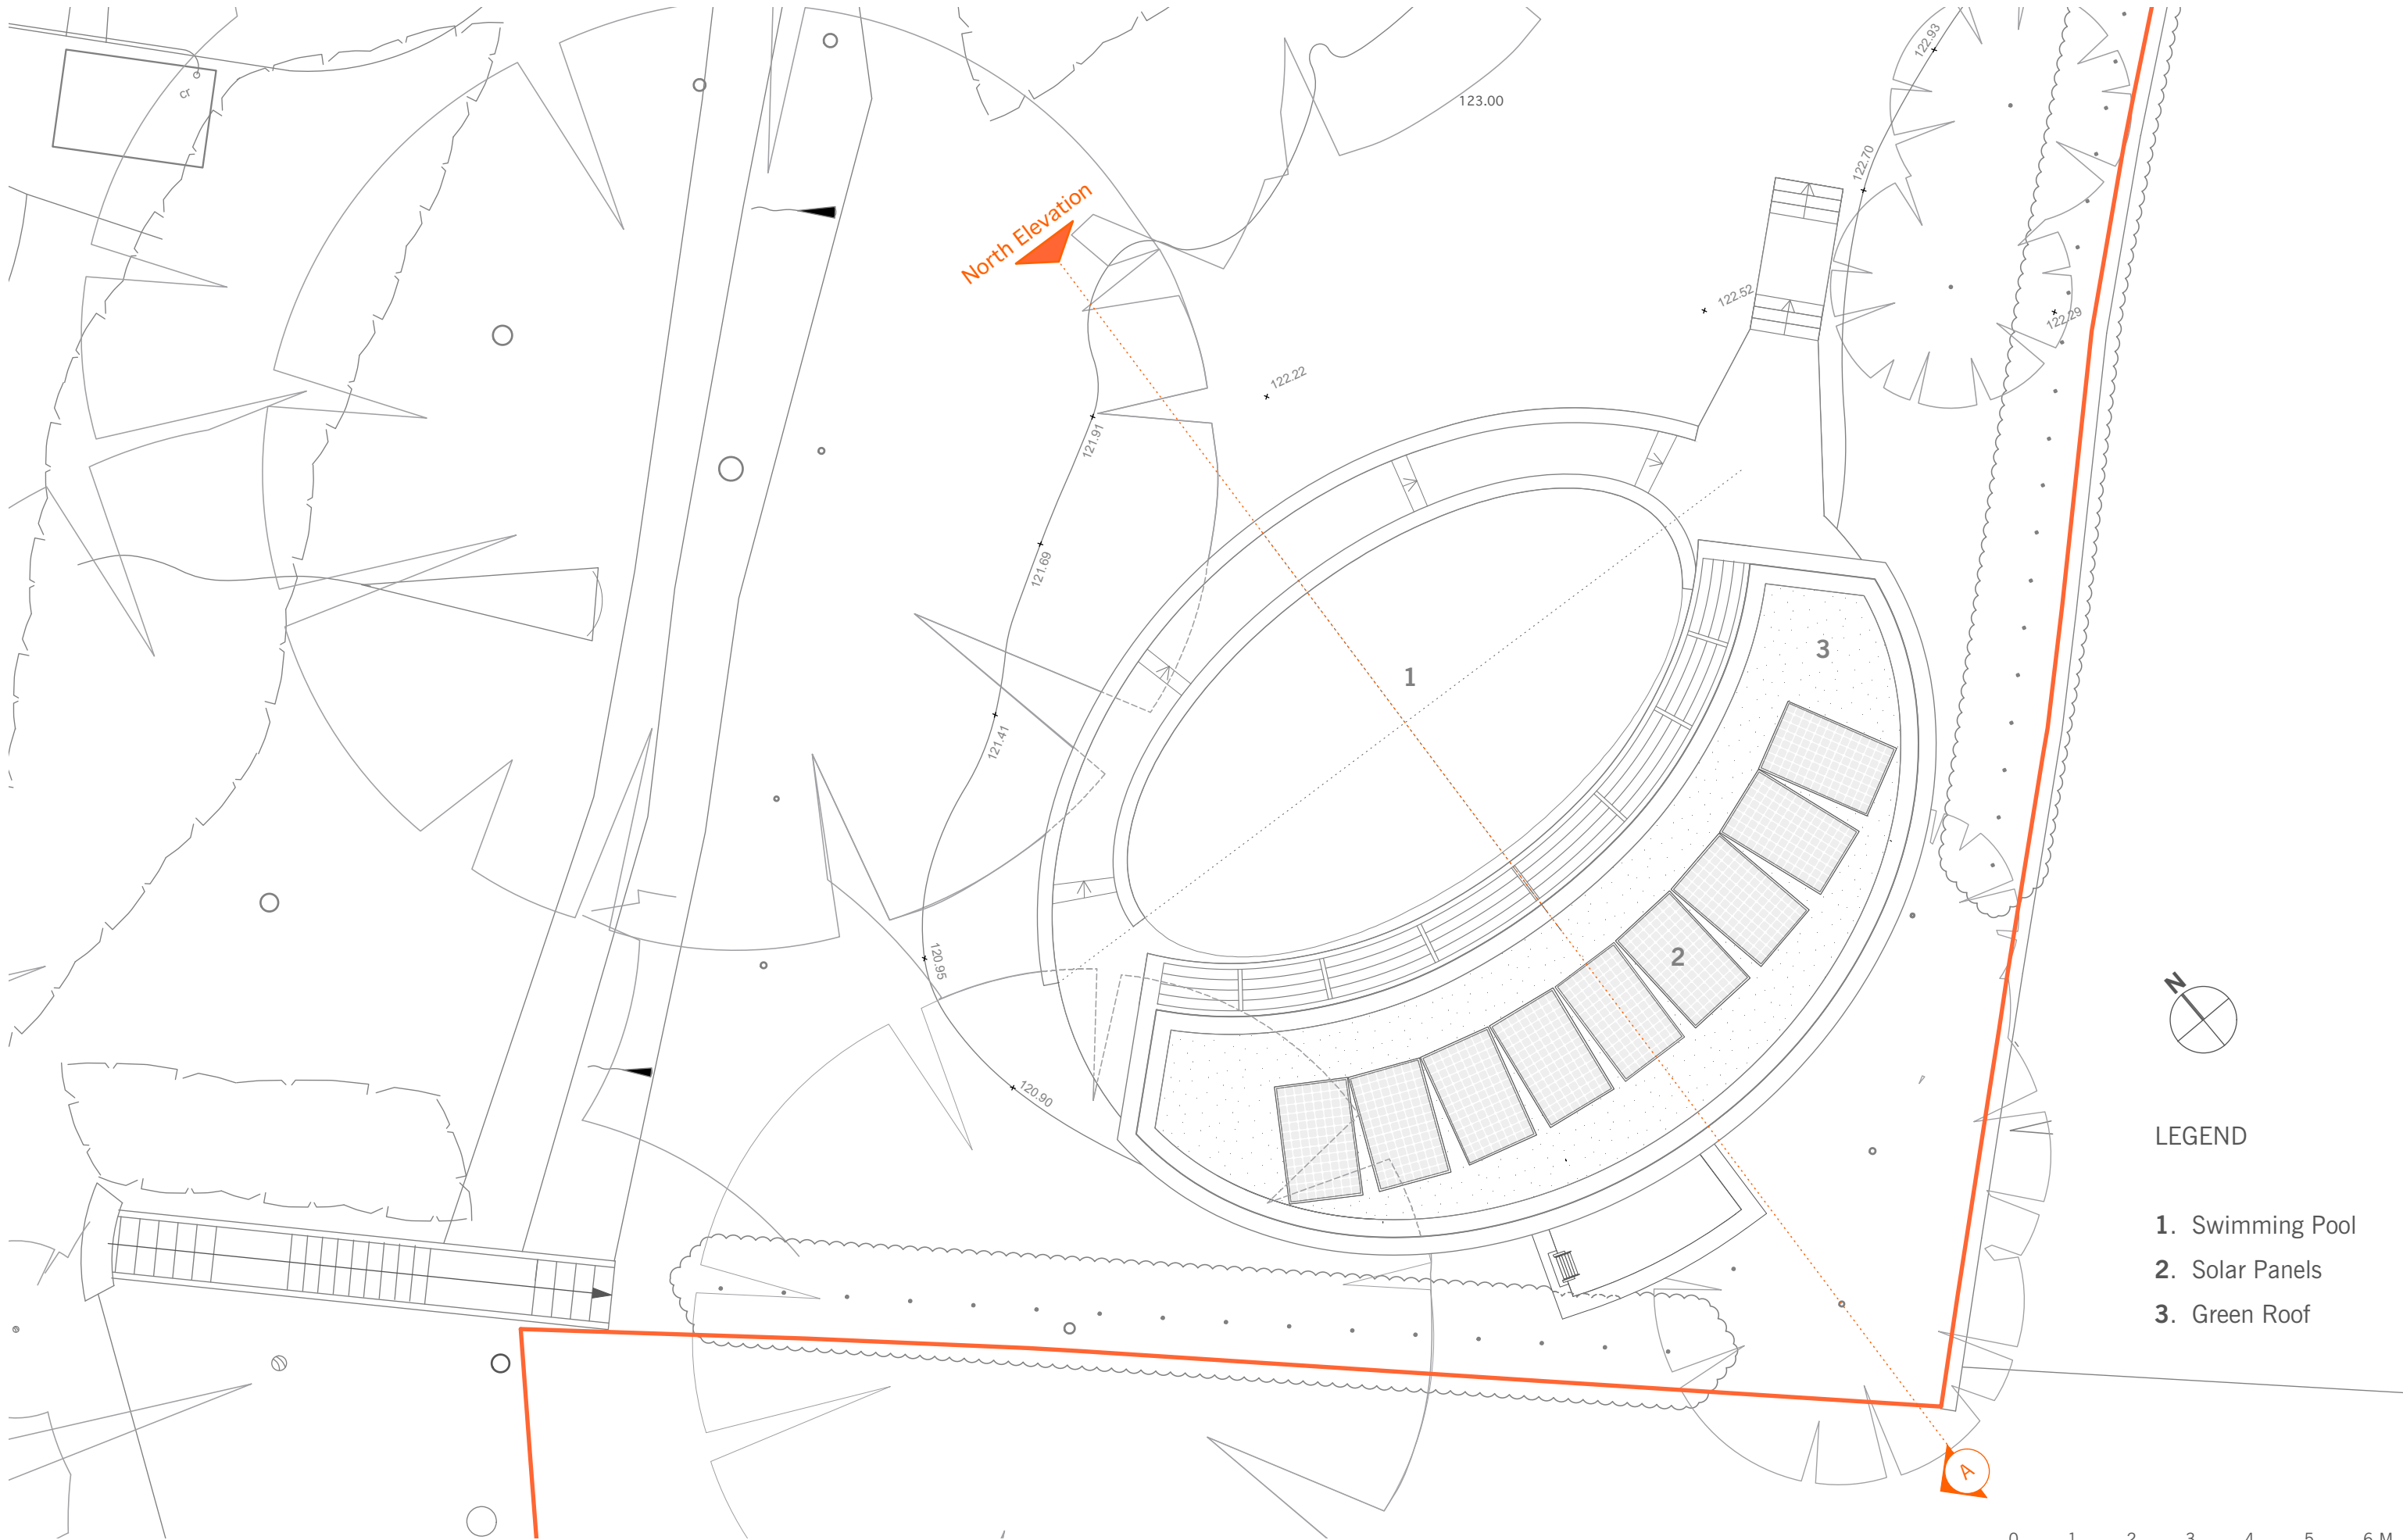

North Elevation




LEGEND

- 1. Swimming Pool
- 2. Solar Panels
- 3. Green Roof



* See Plant Room drawing C_PCP_07

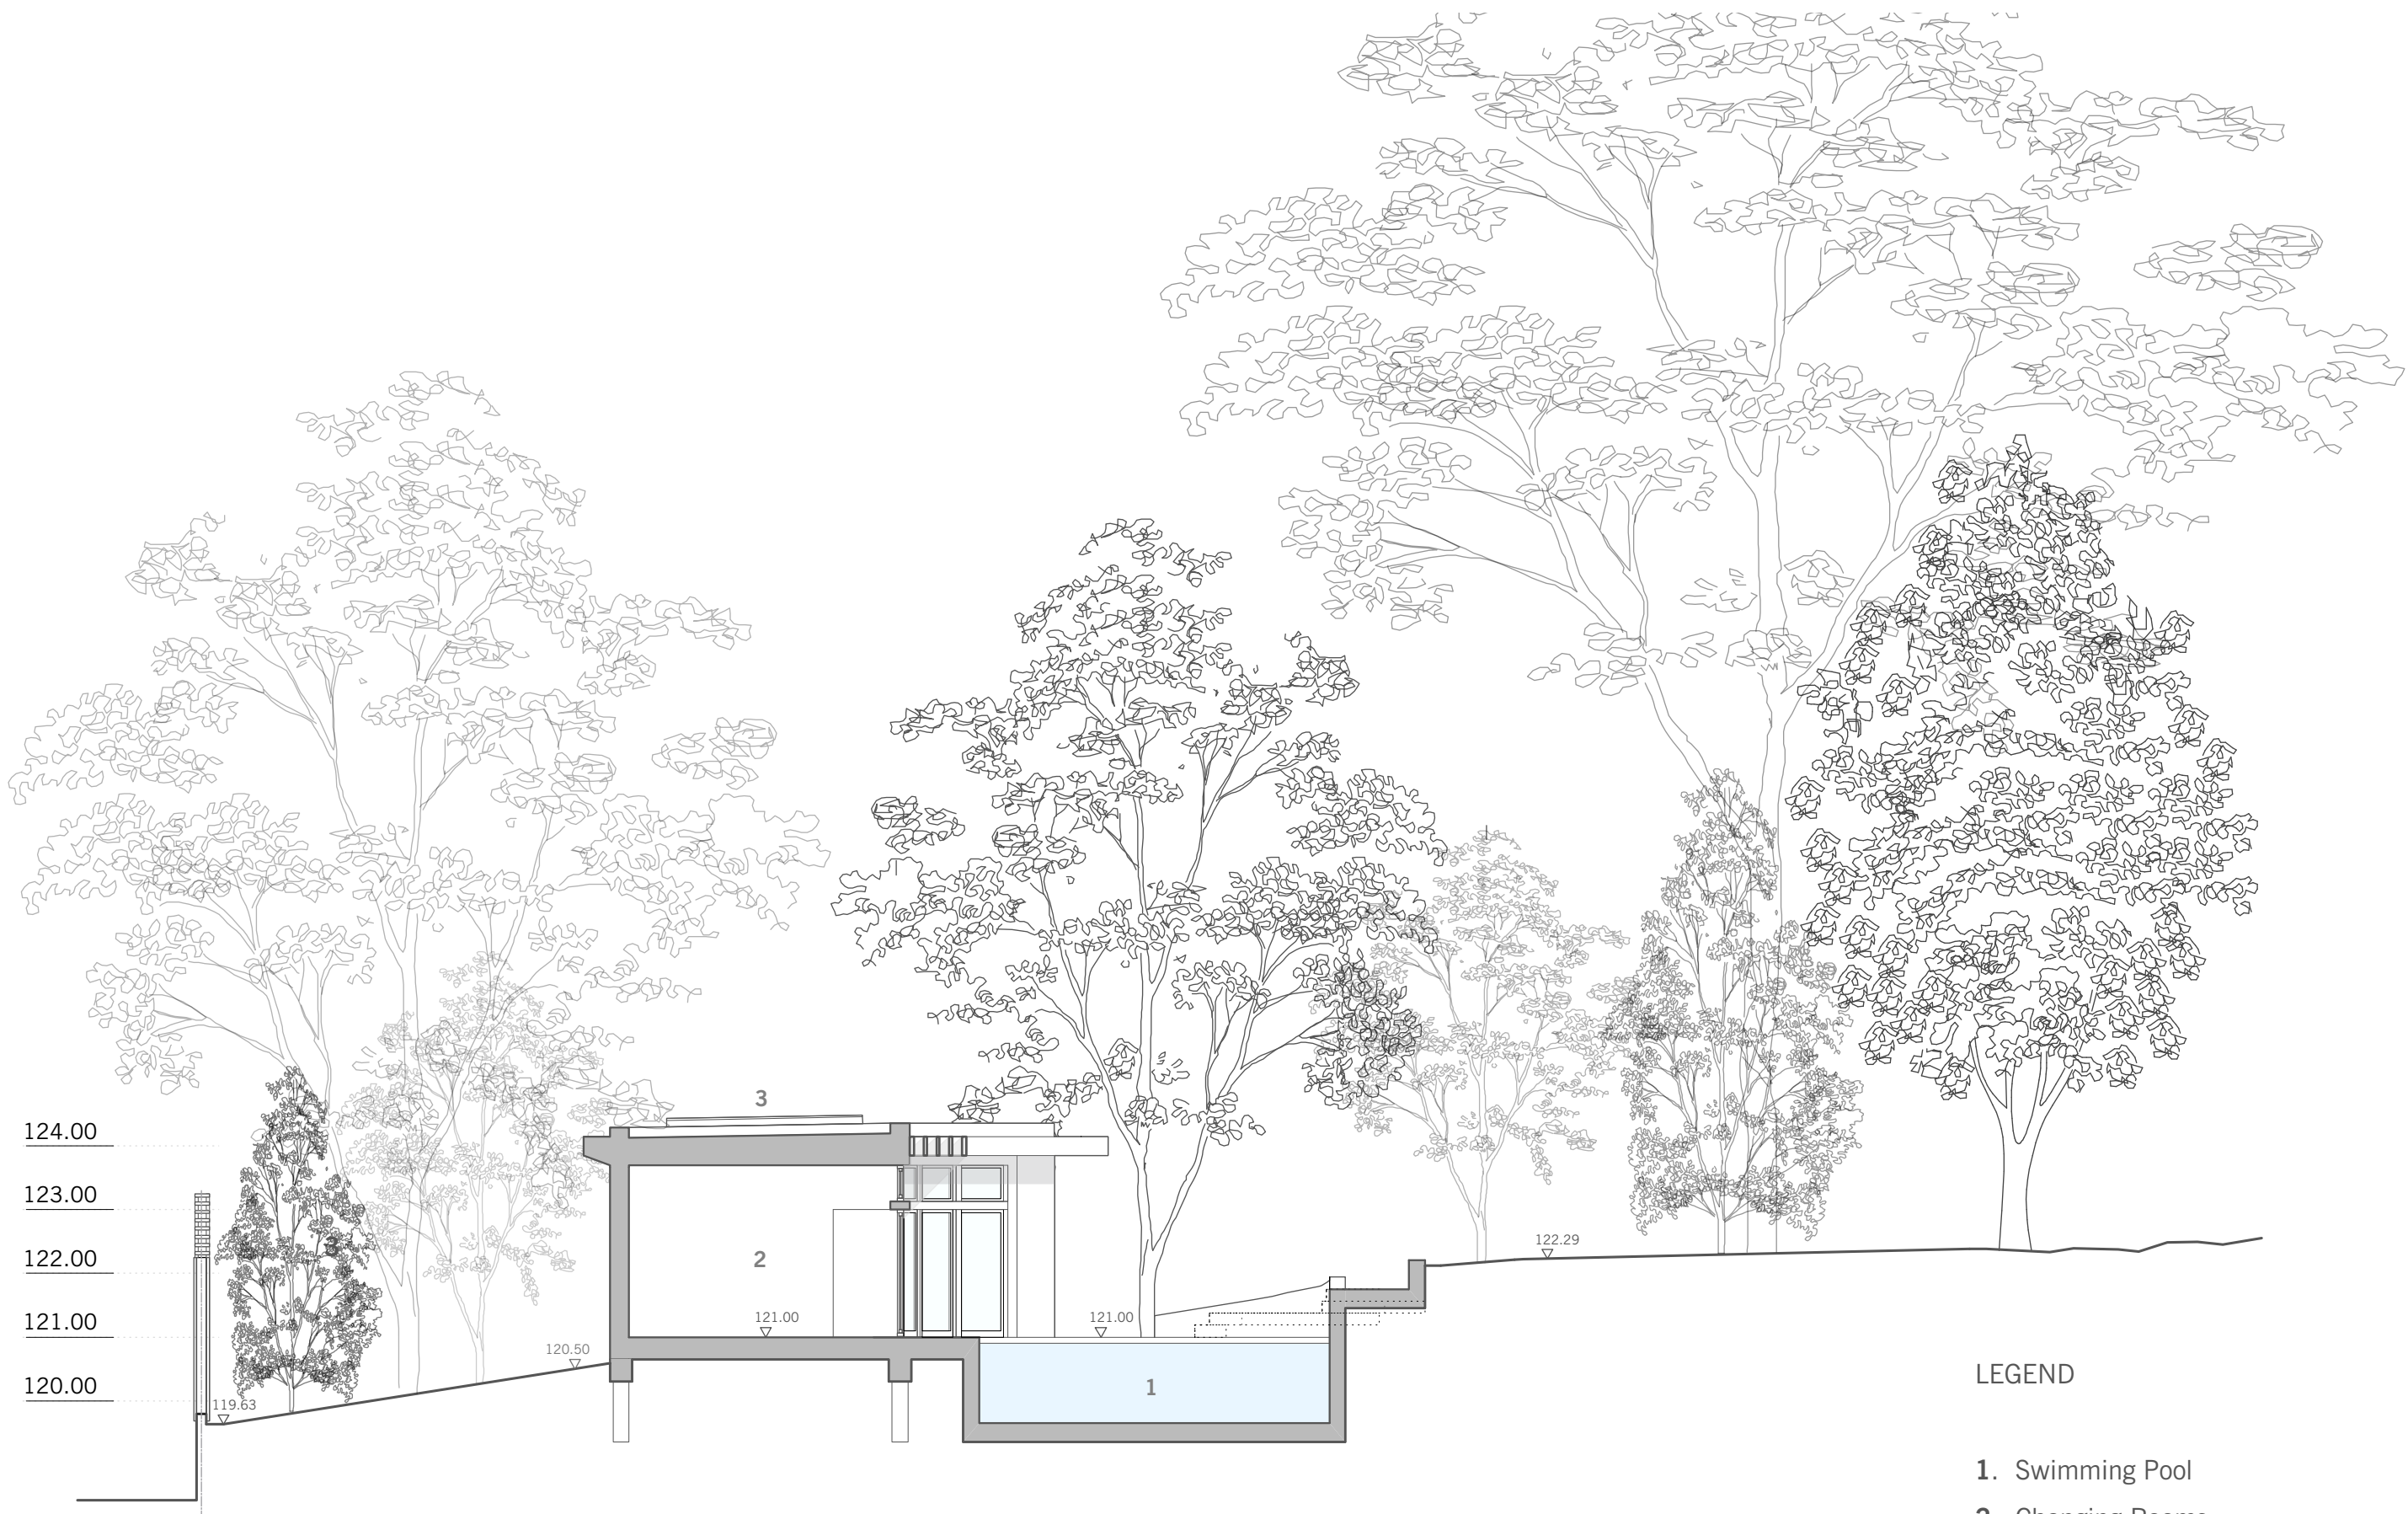


LEGEND

- 1. Swimming Pool
- 2. Changing Rooms
- 3. Solar Panels




MATERIALS


1. Zinc roof with solar panels
2. HW timber window frames
3. Render finish

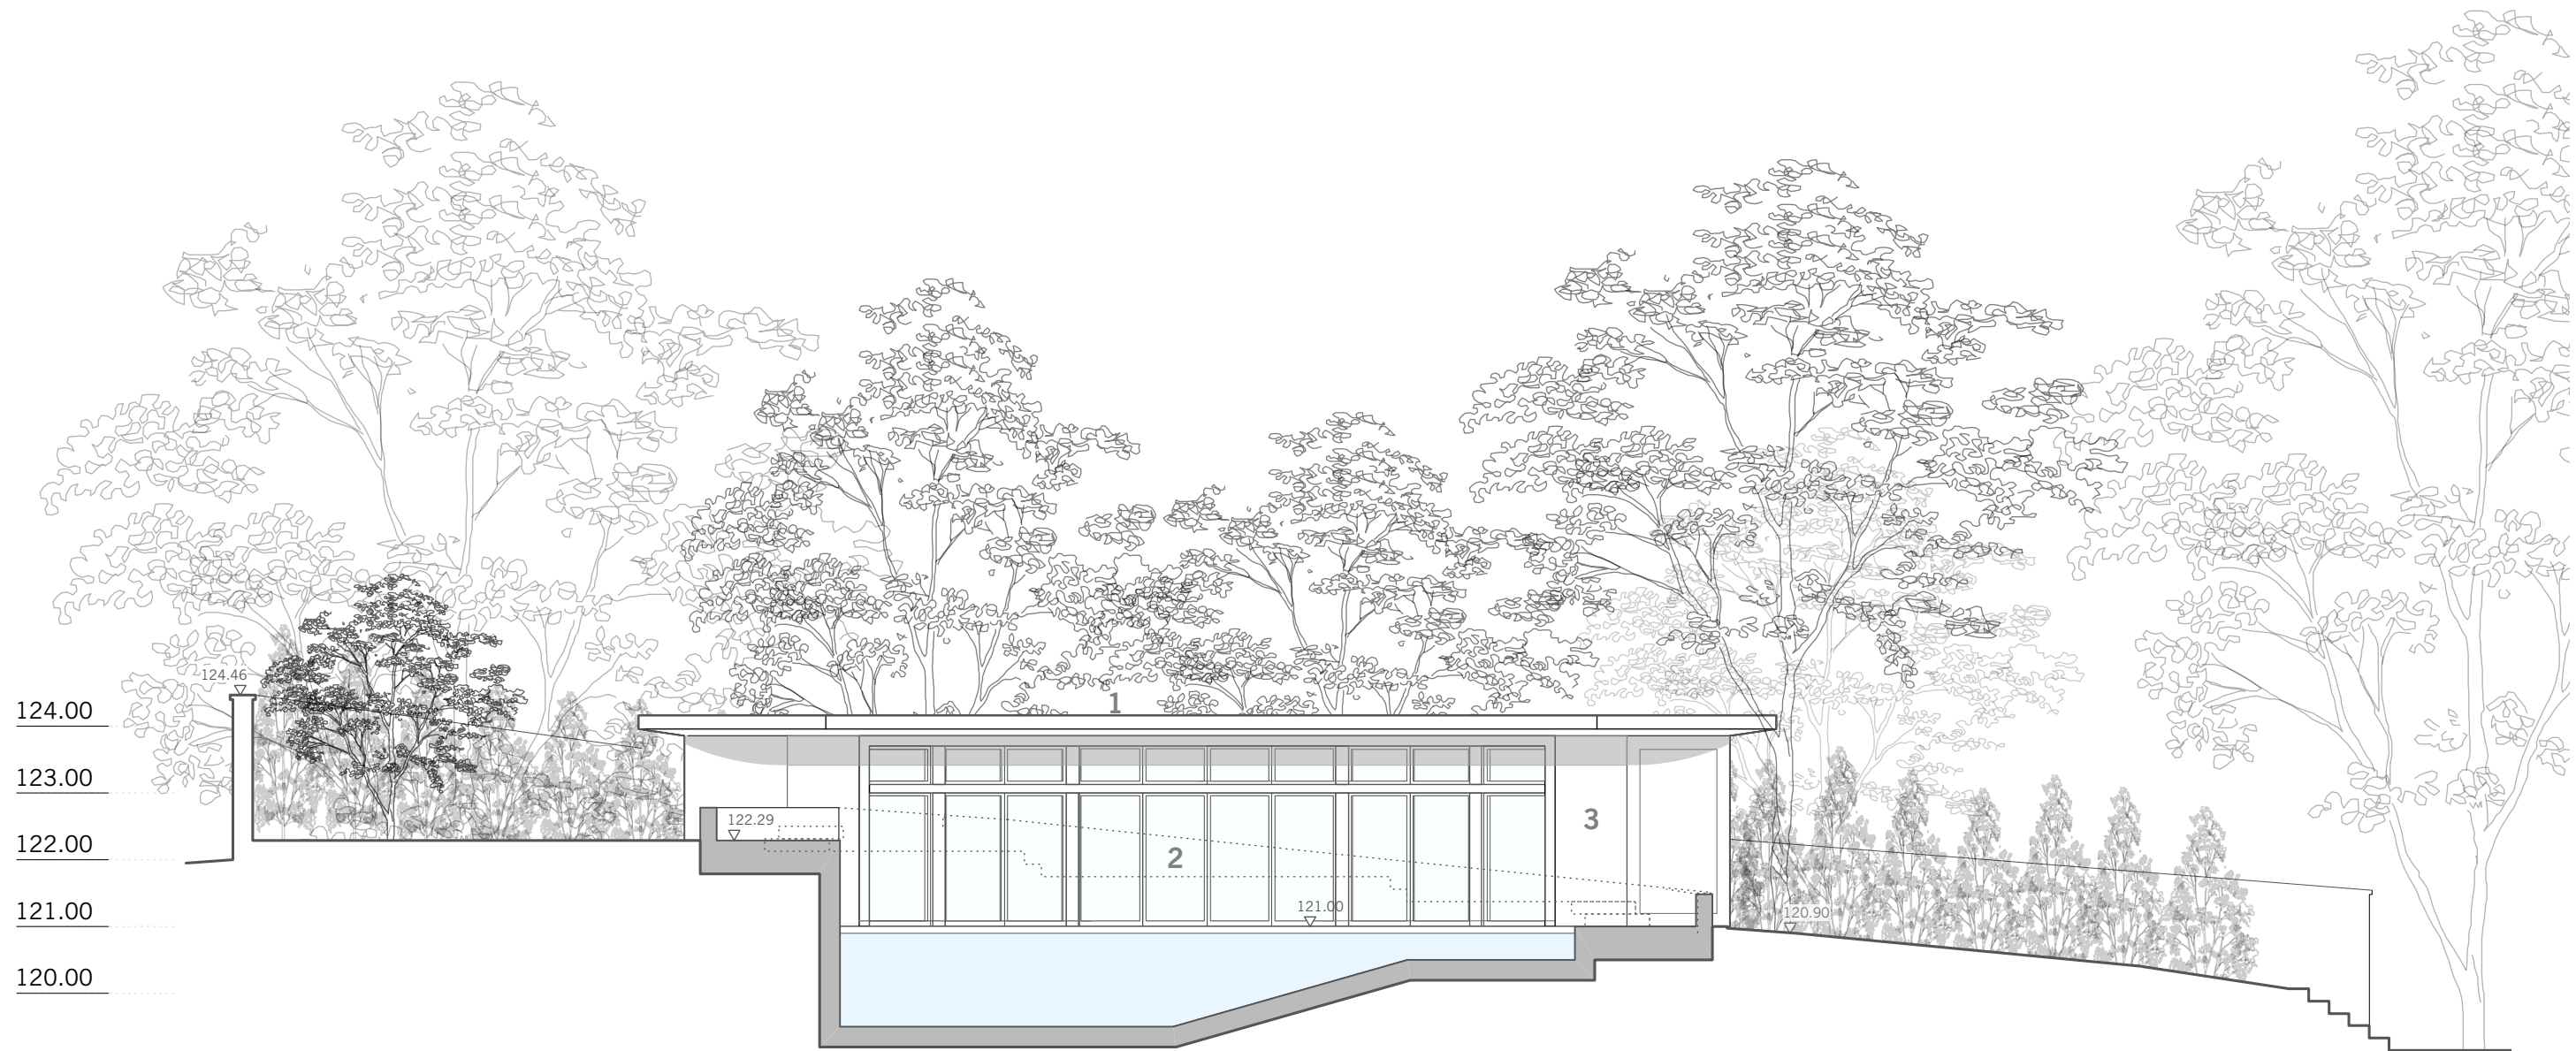


0 1 2 3 4 5 6 M

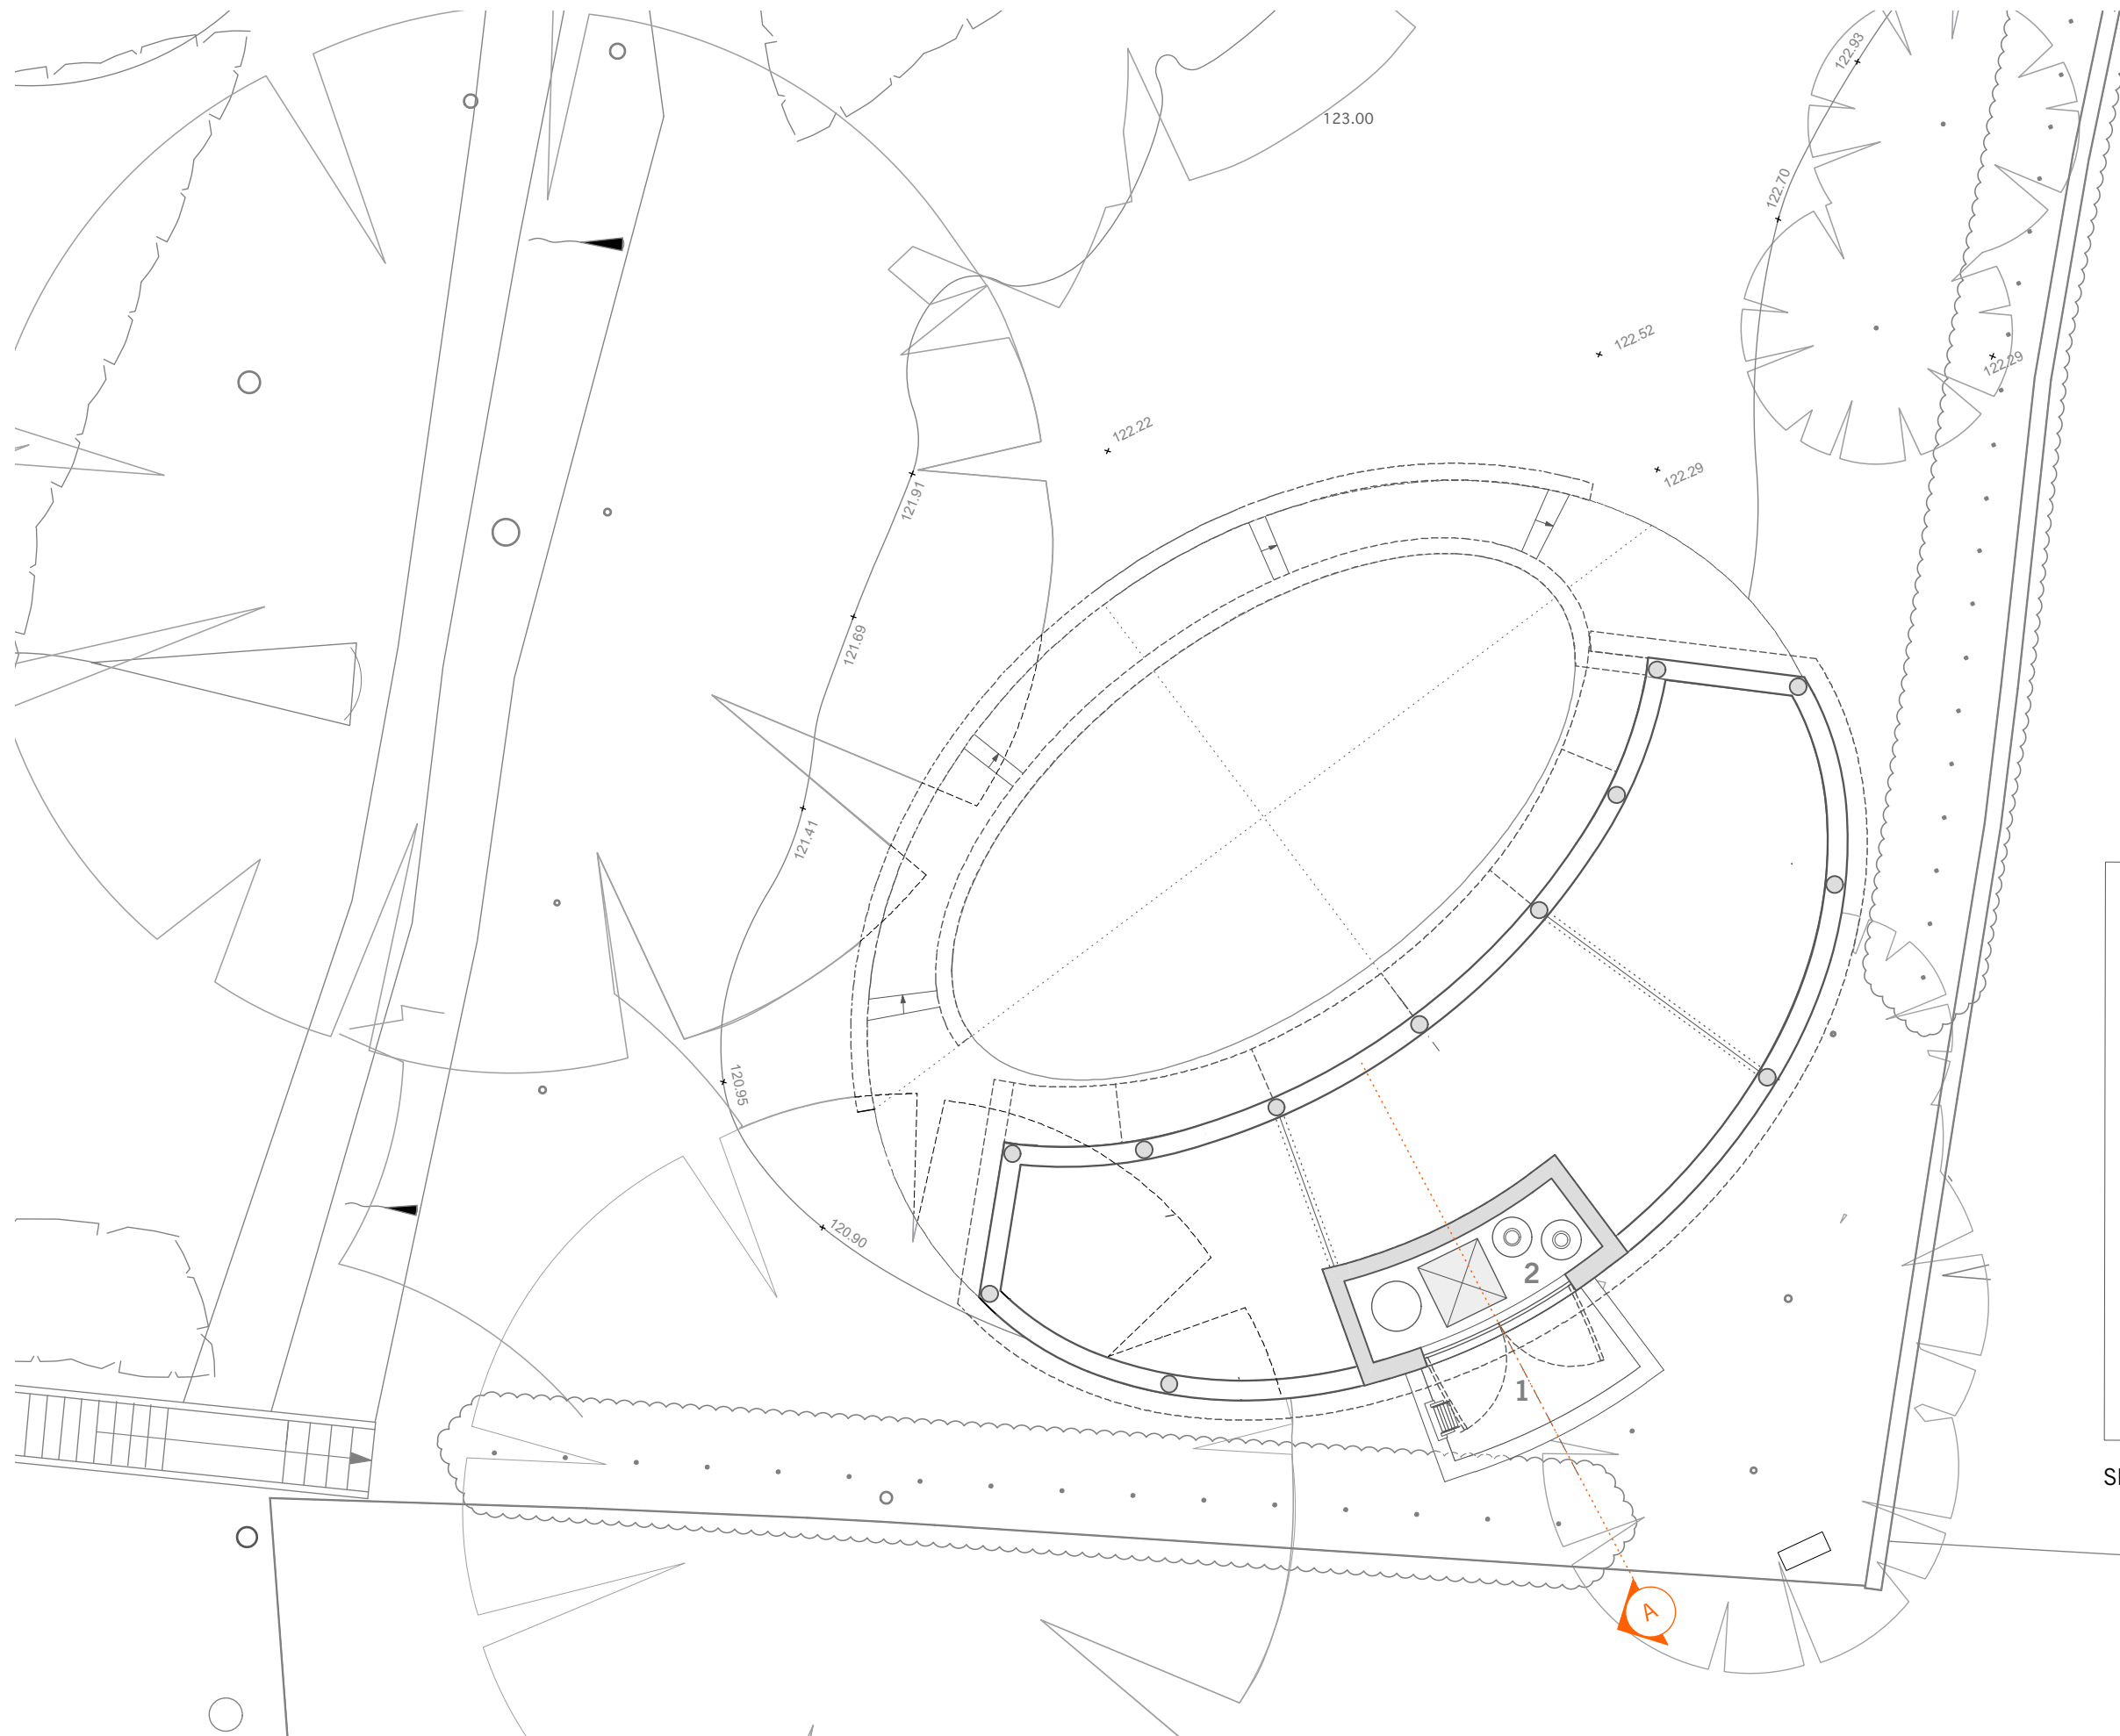

- LEGEND**
1. Lightwell with access ladder
 2. Plant room containing:
 - Filter tank, 750mm Ø, 1200mm H
 - Manifold and pump 1m² of floor space
 - Dosing system, 2 tanks 600mm Ø, 1m H
 - Louvred acoustic doors
 3. One storey pool house

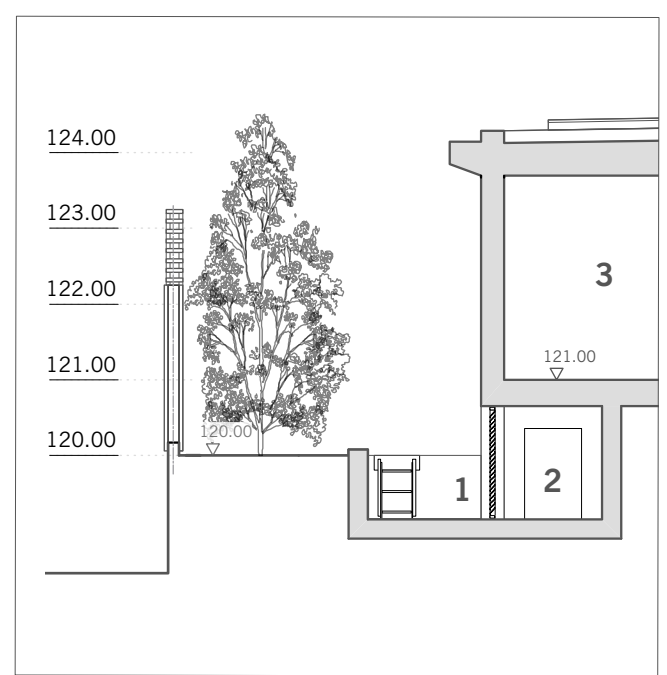

SECTION

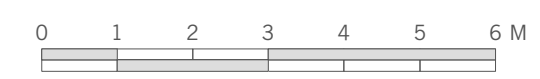

PLAN