




SECTION A-A (LOOKING NORTH)


DATUM

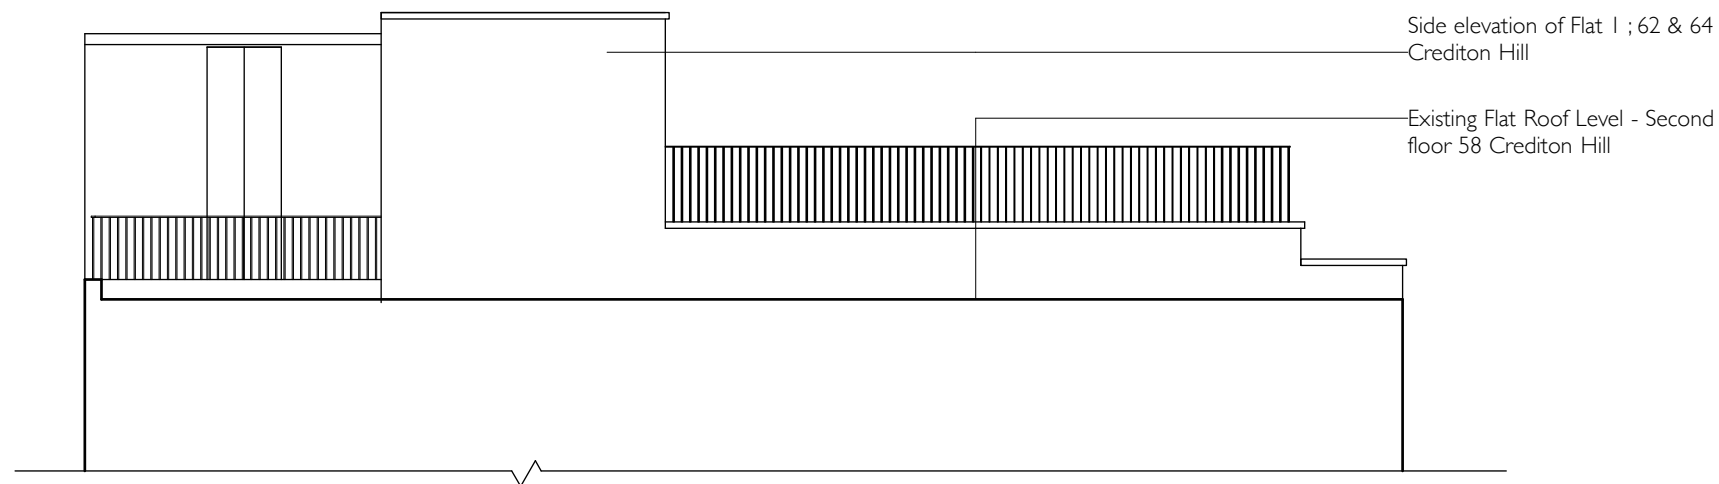

SECTION C-C (NORTH BOUNDARY ELEVATION)

Side elevation of Flat 1 ; 62 & 64
Crediton Hill

Existing Flat Roof Level - Second
floor 58 Crediton Hill

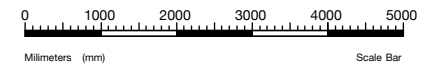

15 HOOPERS YARD
LONDON
NW6 7EJ
t : 020 7328 2576
f : 020 7624 7811
Email: info@hubarchitects.co.uk

All dimensions are to be checked on site before commencement of works.
All sizes and dimensions to any structural elements are indicative only. See structural engineer's drawings for actual sizes/dimensions.
Sizes of and dimensions to any service elements are indicative only. See service engineer's drawings for actual sizes/dimensions.
This drawing to be read in conjunction with all relevant Architect's drawings, specifications and other consultants' information.
DO NOT SCALE FROM THIS DRAWING

Rev.
*

Date.
XXX

Description.
XXXX

Initial.
XX

PLANNING

Project: 58 Crediton Hill - Proposed Roof Terrace	Drawing: Existing Section A-A & C-C
Scale: 1:100 @A3	DWG: 1295-EX-04
Date: July 2020	Revision: *